


Scanned July 1907

WOOD COUNTY
S.H. 283 SEC. B
R/W PLANS

DATE: 4/28/11 DRAWN BY: J.S.
 REVISED:
 LENGTH OF PROJECT

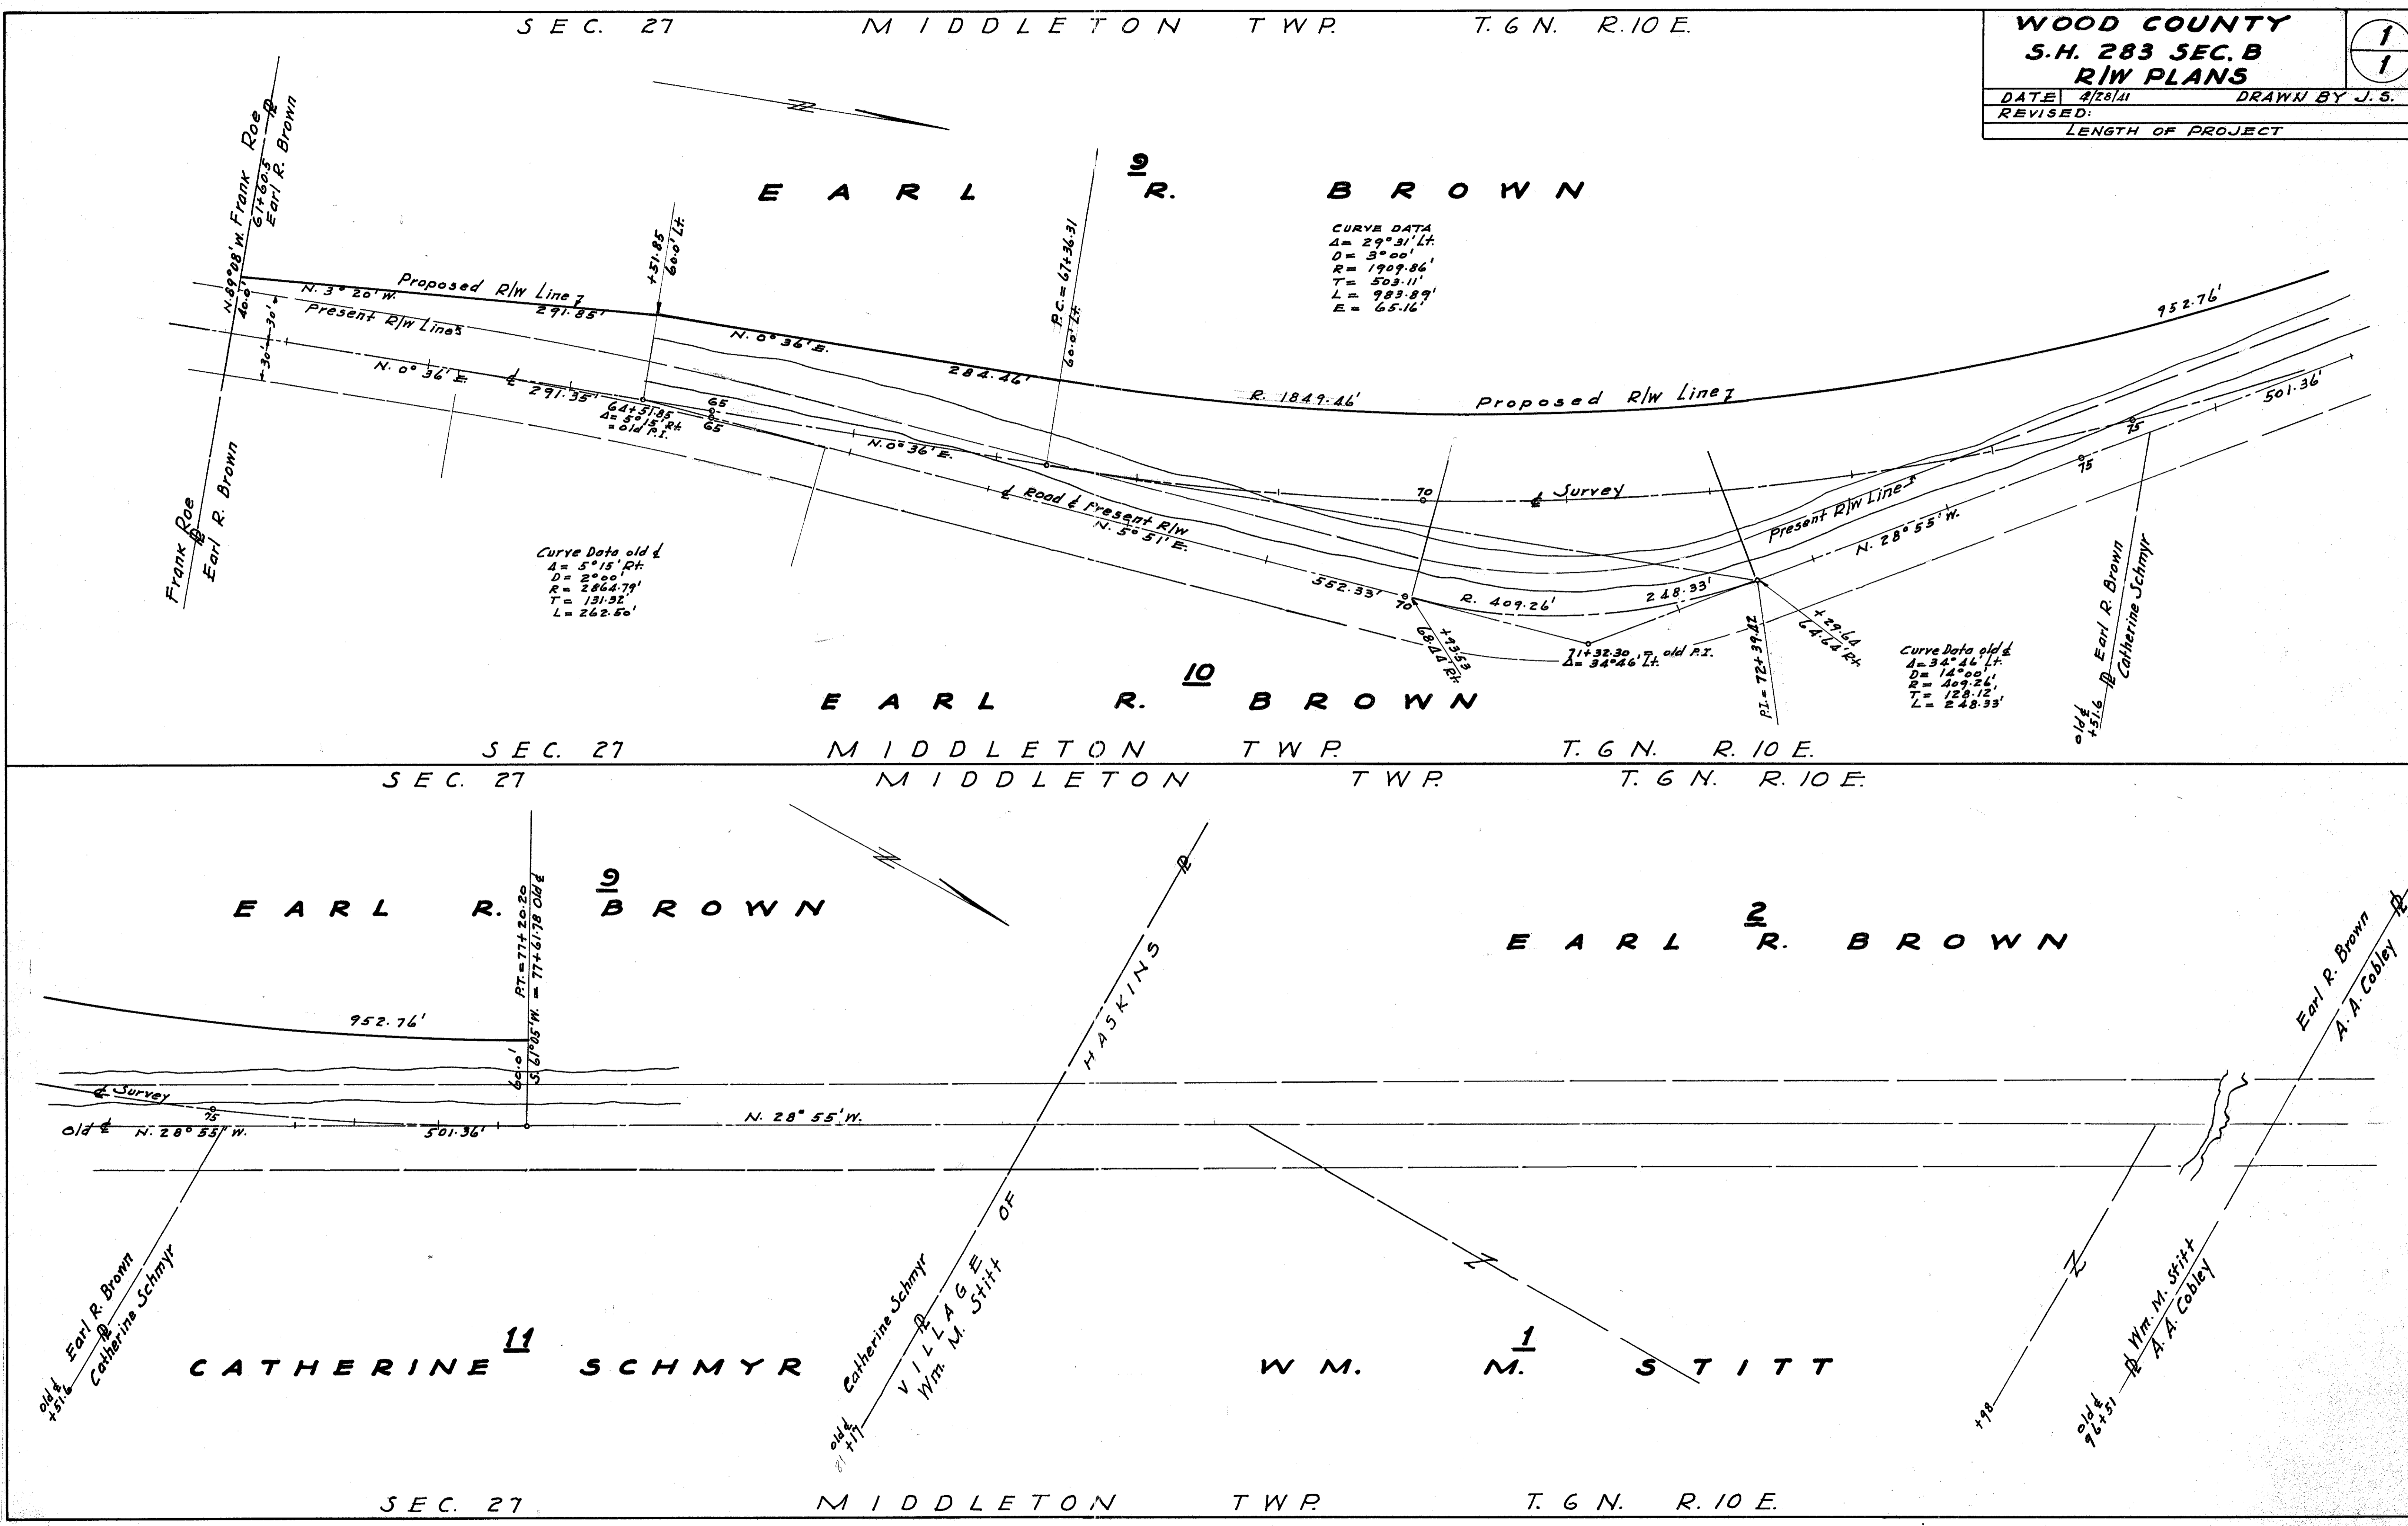

Roll 43 D-26