
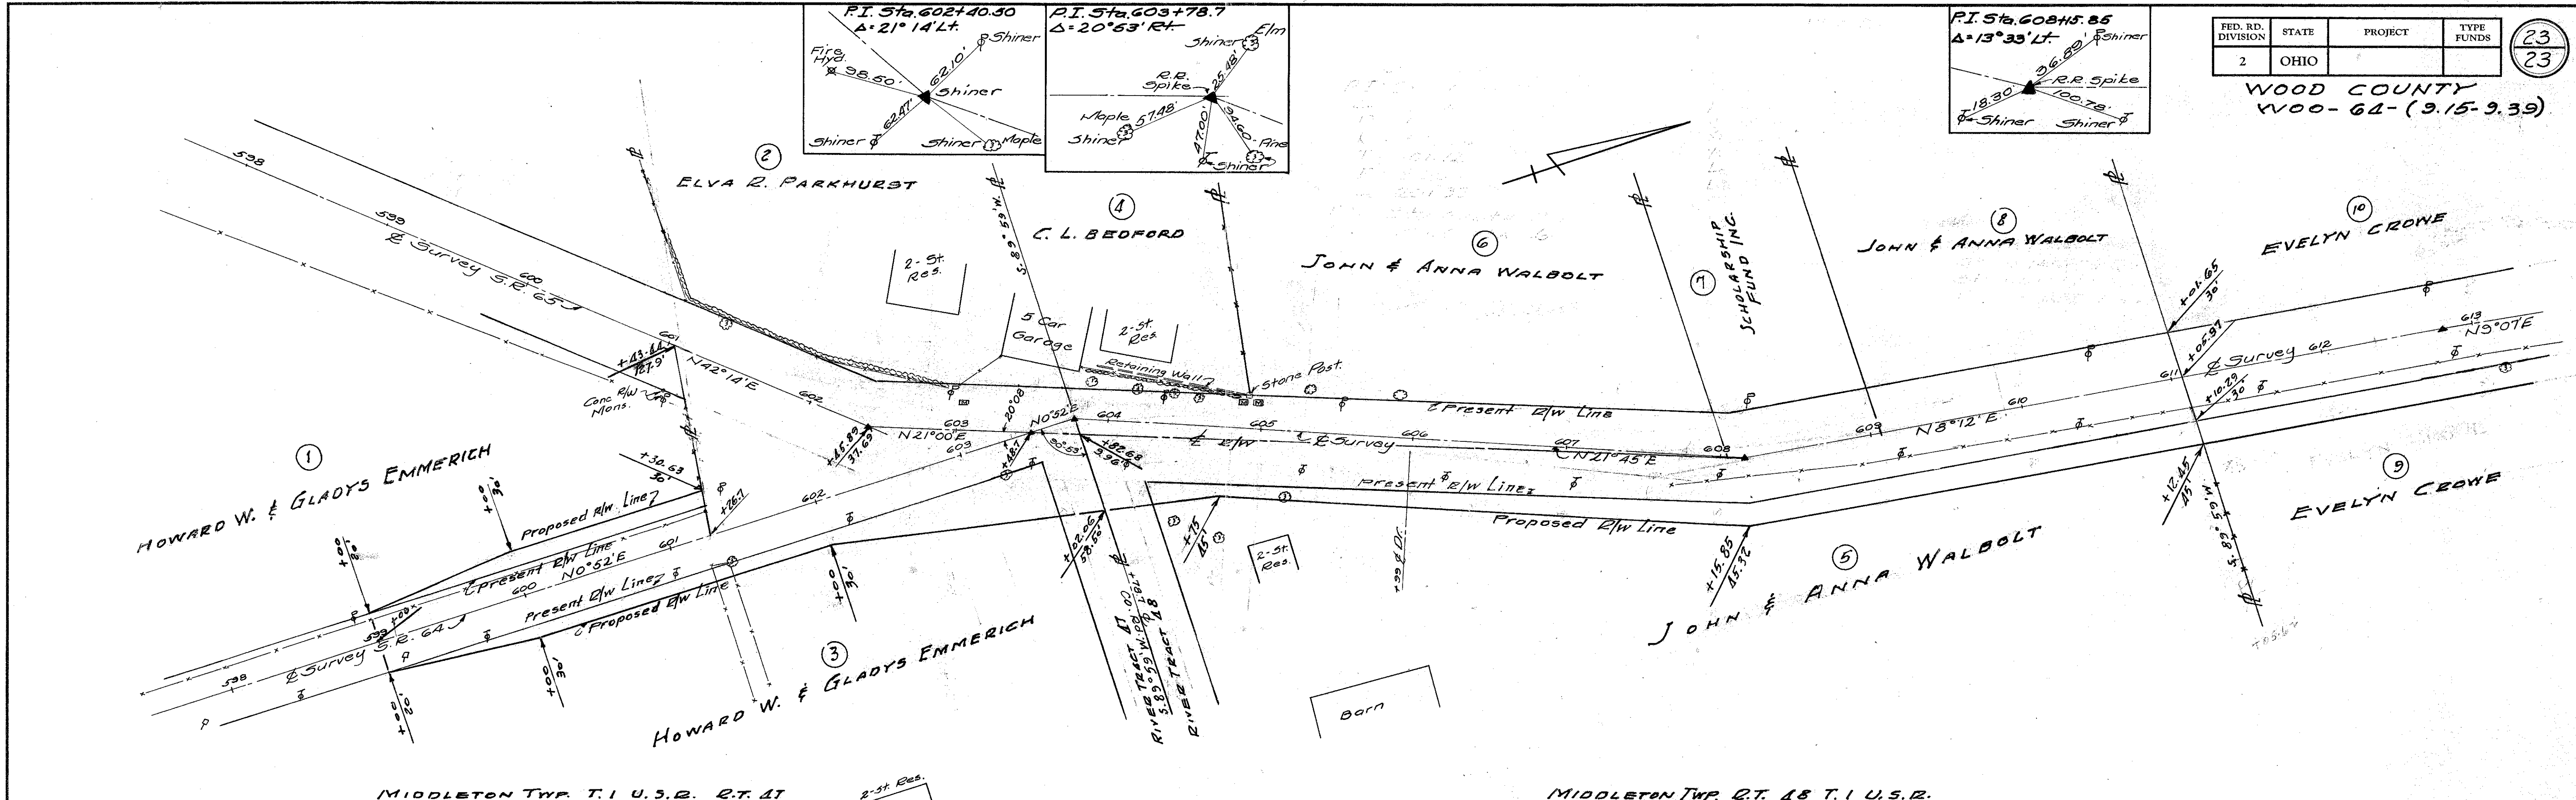
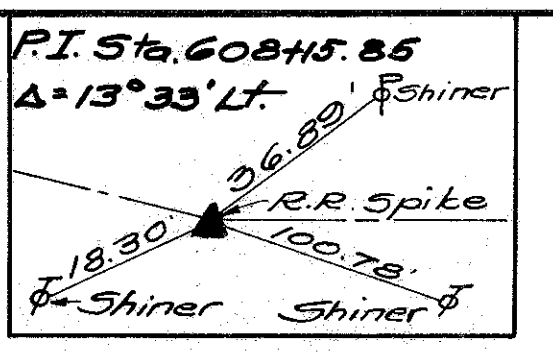
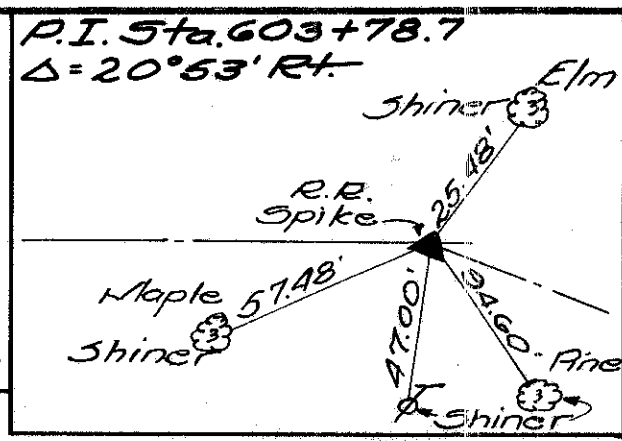







FED. RD. DIVISION	STATE	PROJECT	TYPE FUNDS
2	OHIO		

WOOD COUNTY  
W00-64-(9.15-9.39)

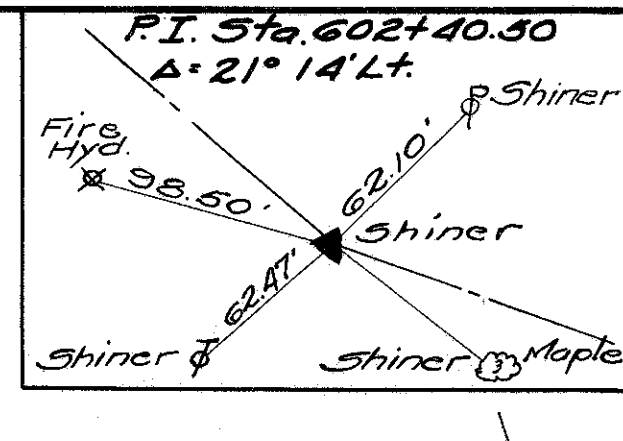

MIDDLETON TWP. T. 1 U.S.R. R.T. 47

MIDDLETON TWP. R.T. 18 T. 1 U.S.R.

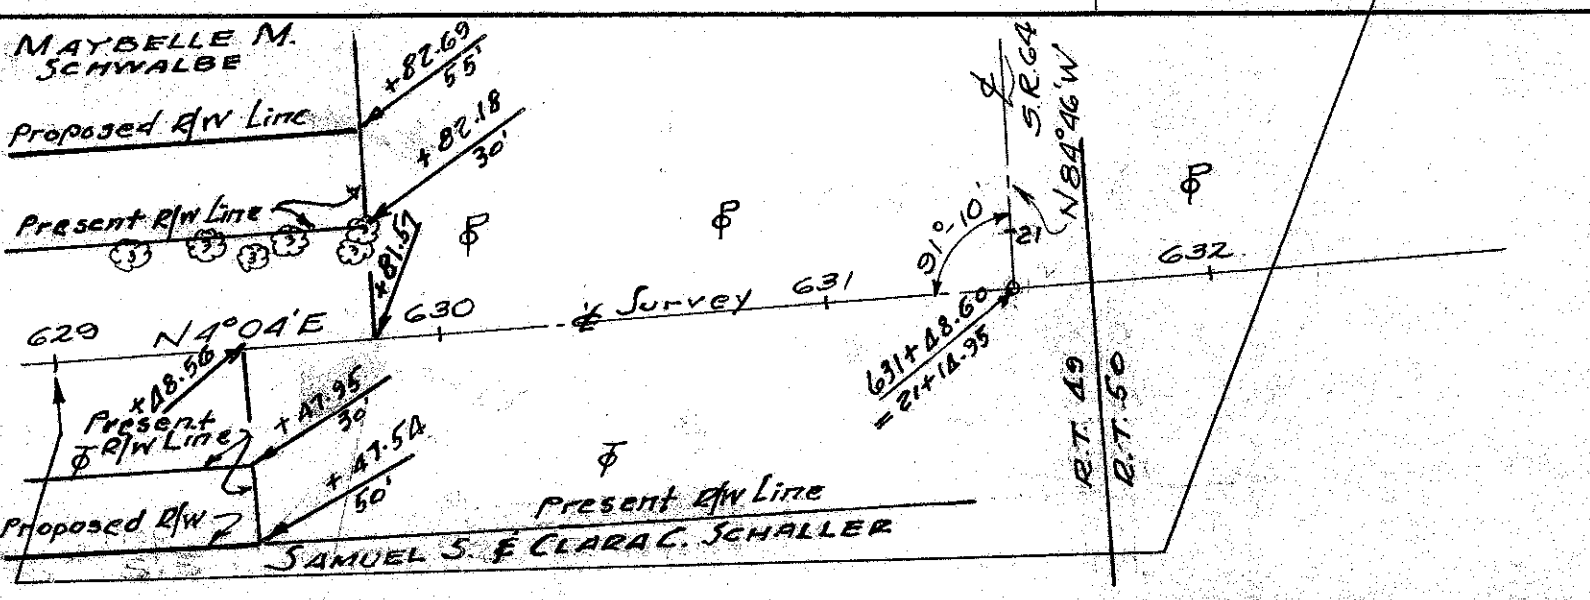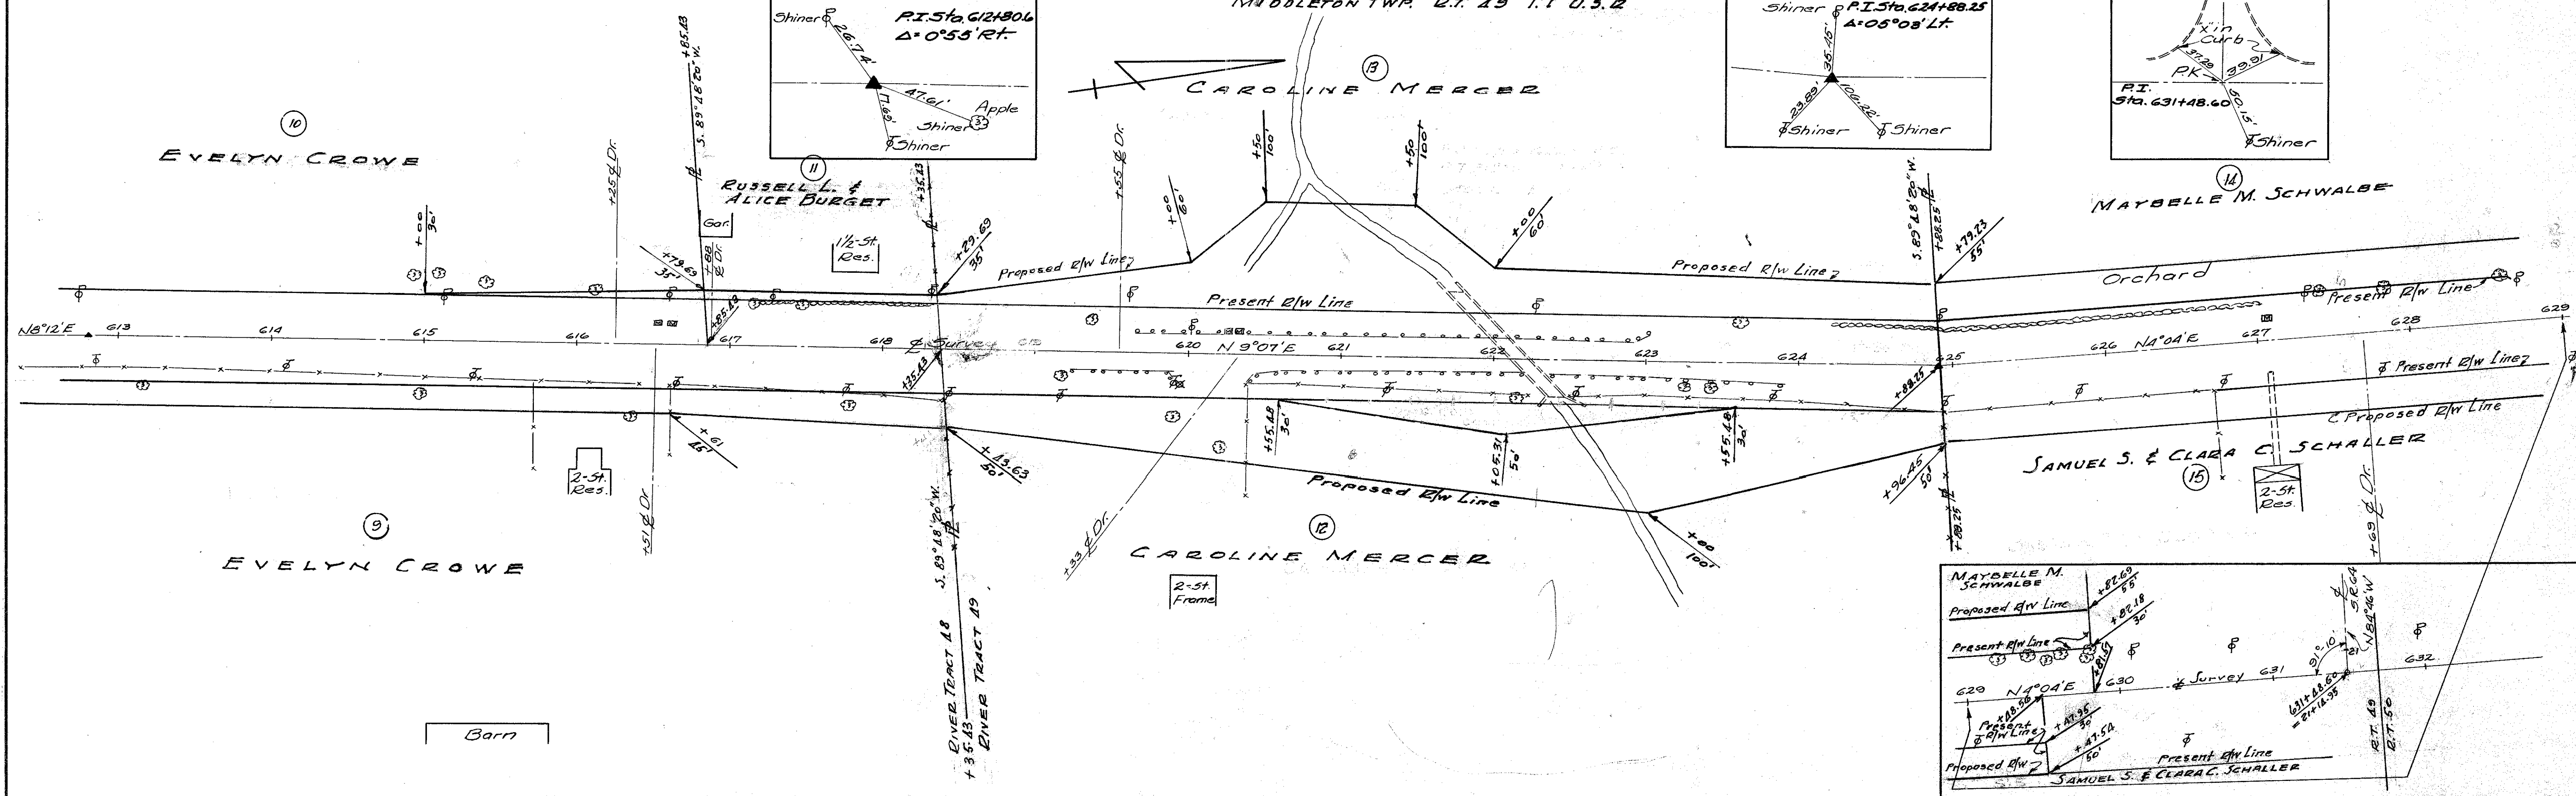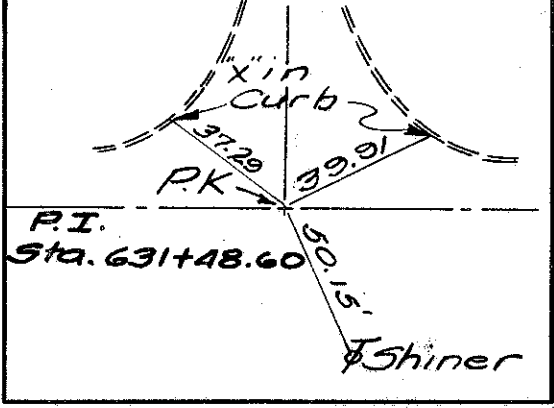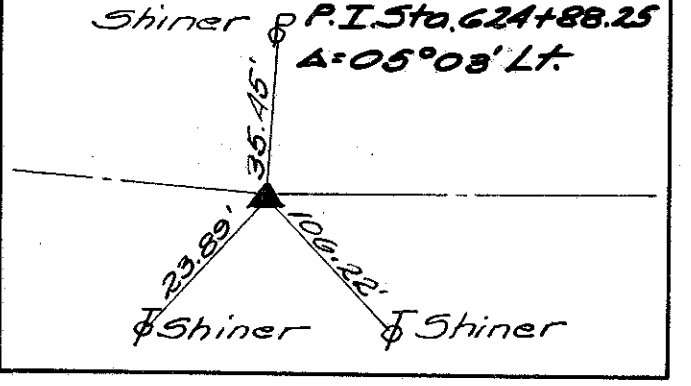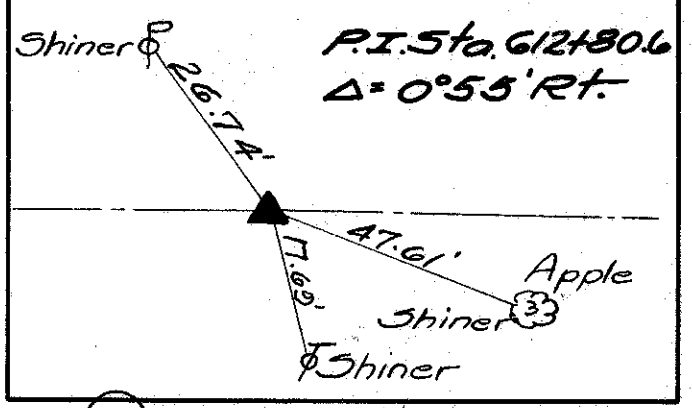

Scanned July 1967  
R004  
4  
U