
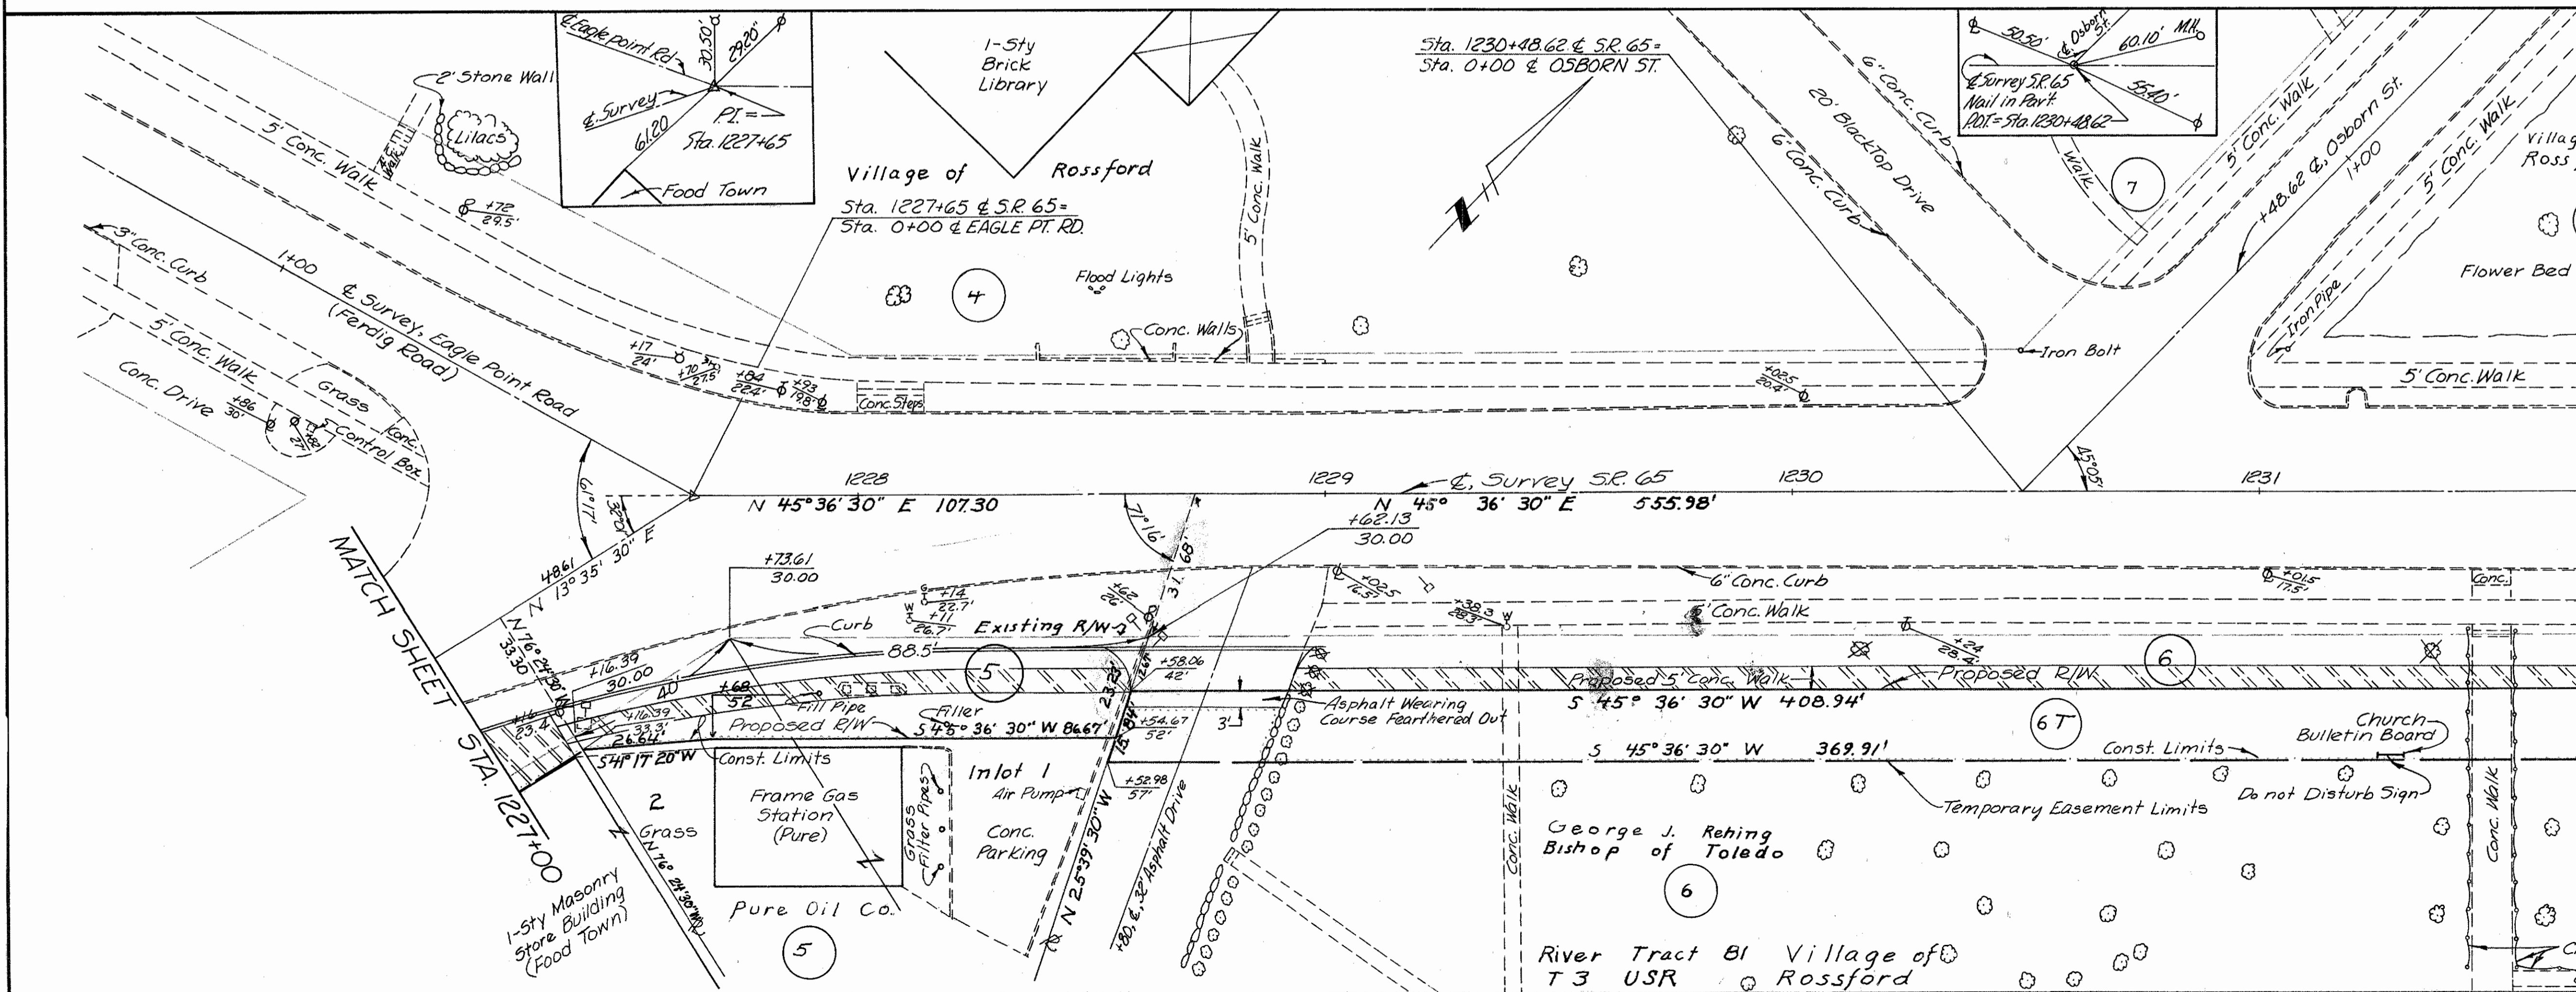


FED. RD. DIVISION	STATE	PROJECT
2	OHIO	

12  
13

WOO-65-23.17

1  
2

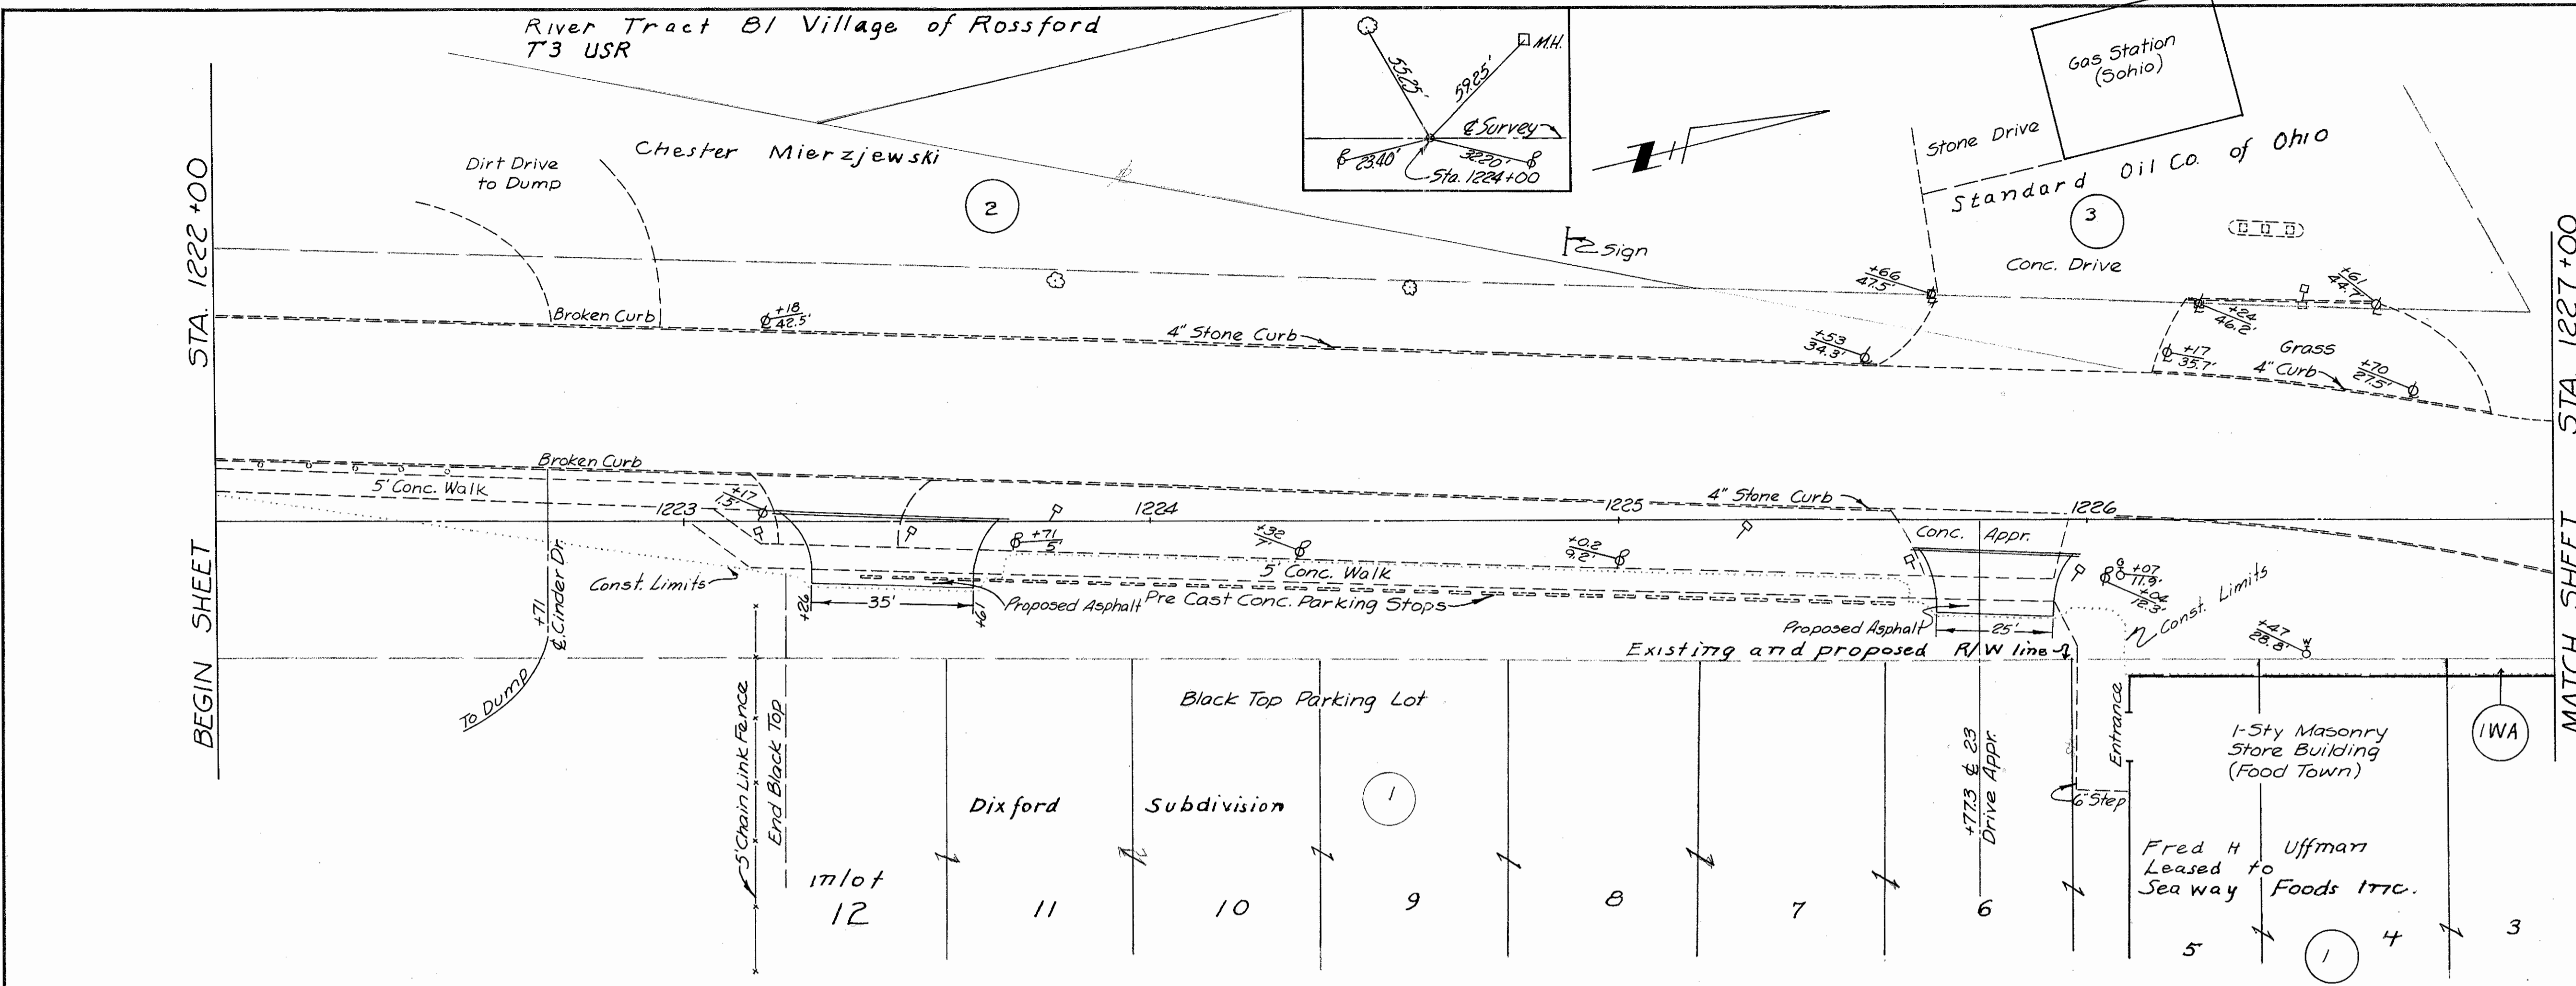

MATCH SHEET STA. 1227+00


END SHEET STA. 1232+00

DATE	REMARKS
Jan 24, 1965	Completed

R/W 1

R8065 7 D-98



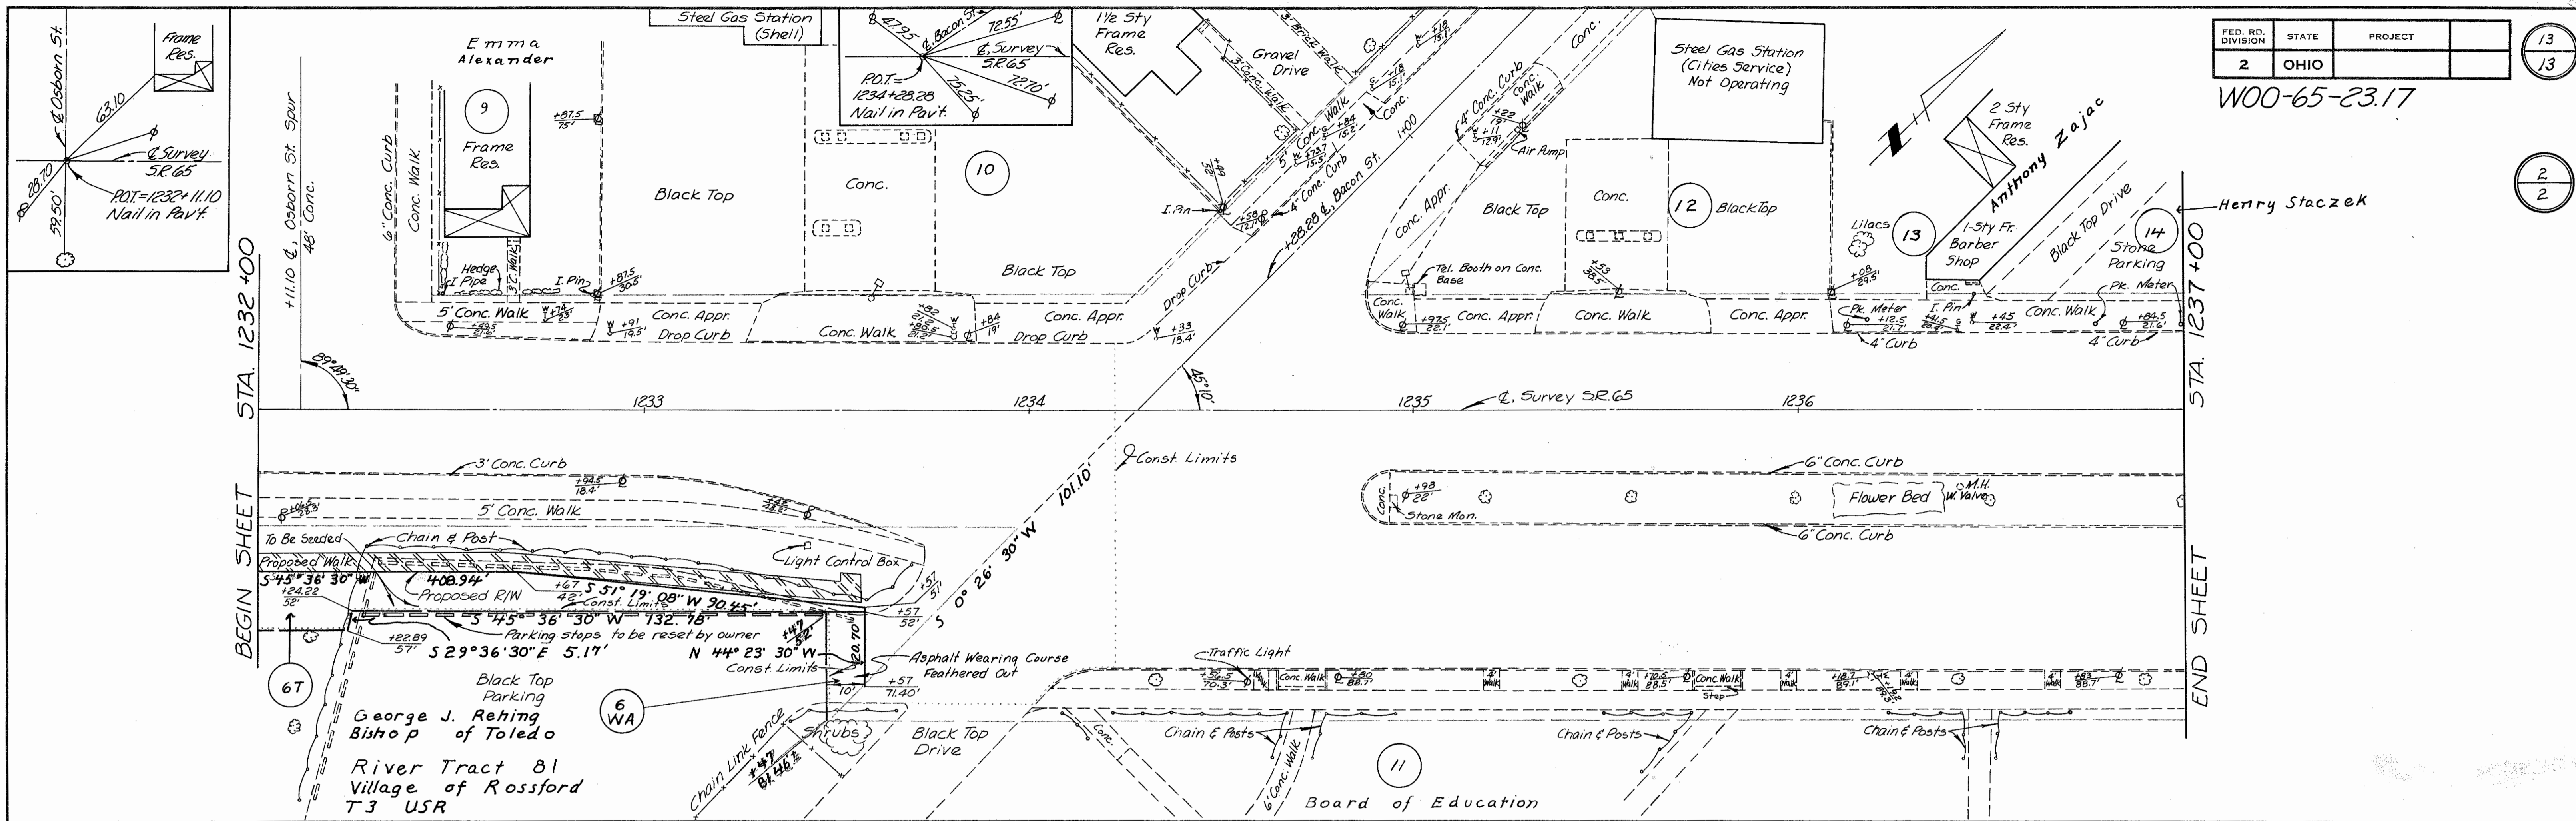

WOOD COUNTY OHIO TOTAL NUMBER OF OWNERS

SUMMARY OF ADDITIONAL RIGHT - OF - WAY REQUIRED

PARCEL NO.	OWNER	DEED BOOK	RECORD PAGE	DEED AREA	TO BE ACQUIRED			RESIDUE		SHEET NO.	REMARKS	PARCEL NO.	OWNER	DEED BOOK	RECORD PAGE	DEED AREA	TO BE ACQUIRED			RESIDUE		SHEET NO.	REMARKS	
					AC.	SQ. FT.	BLDGS.	LEFT	RIGHT								AC.	SQ. FT.	BLDGS.	LEFT	RIGHT			
1 WA	Fred H Uffman Jr.	251	405	56,777 SF		346.5					PRO 0.000	8	Village of Rossford											
2	Chester Mierzjewski	367	216			0.00						9	Emma Alexander	328	325									
3	The Standard Oil Co.	199	207			0.00						10	Shell Oil Co.	329	330	0.50								
4	Village of Rossford					0.00						11	Board of Education											
5	Pure Oil Co.	346	408	8,177 SF		2,280				PRO 0.000	12	Cities Service Oil Co.	411	307										
6	George J. Rehing	222	282			70,373.4				PRO = 16,580 S.F.	13	Anthony Zajac	329	445										
6 WA		140	306			250 ±						14	Henry Staczek	320	384									
6 T						6,450.37								277	392									
7	Village of Rossford					0.00																		

DATE	REMARKS
Jan 24, 1965	Completed