

SUMMARY OF ADDITIONAL R/W REQUIRED

TOTAL NUMBER OF OWNERS 1

TOTAL NUMBER OF STRUCTURES 0

PARCEL NO.	OWNER	TYPE FUNDS	DEED RECORD		DEED AREA	TO BE ACQUIRED		RESIDUE		SHT. NO.	REMARKS
			BOOK	PAGE		LAND	BLDG.	LEFT	RIGHT		
1 WL	Vera M. Seiple	I	458	712	356.730	7.413	No	349.317		143	
			347	393							
			448	7							
			350	571							

R80754 #2 D384

SEC. 5, PORTAGE TWP, WOOD CO.
T4N, R11E

FED. RD. DIVISION	STATE	PROJECT	
2	OHIO		



143

W00-75-11.57

VERA M. SEIPLE

(IWL)

DEED AREA = 356.730 Ac±
 TOTAL P.R.O. = _____
 TOTAL TAKE = 7.413 Ac±
 P.R.O. IN TAKE = _____
 NET TAKE = 7.413 Ac±
 NET RESIDUE = 349.317 Ac±

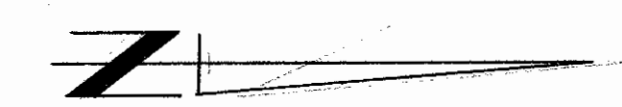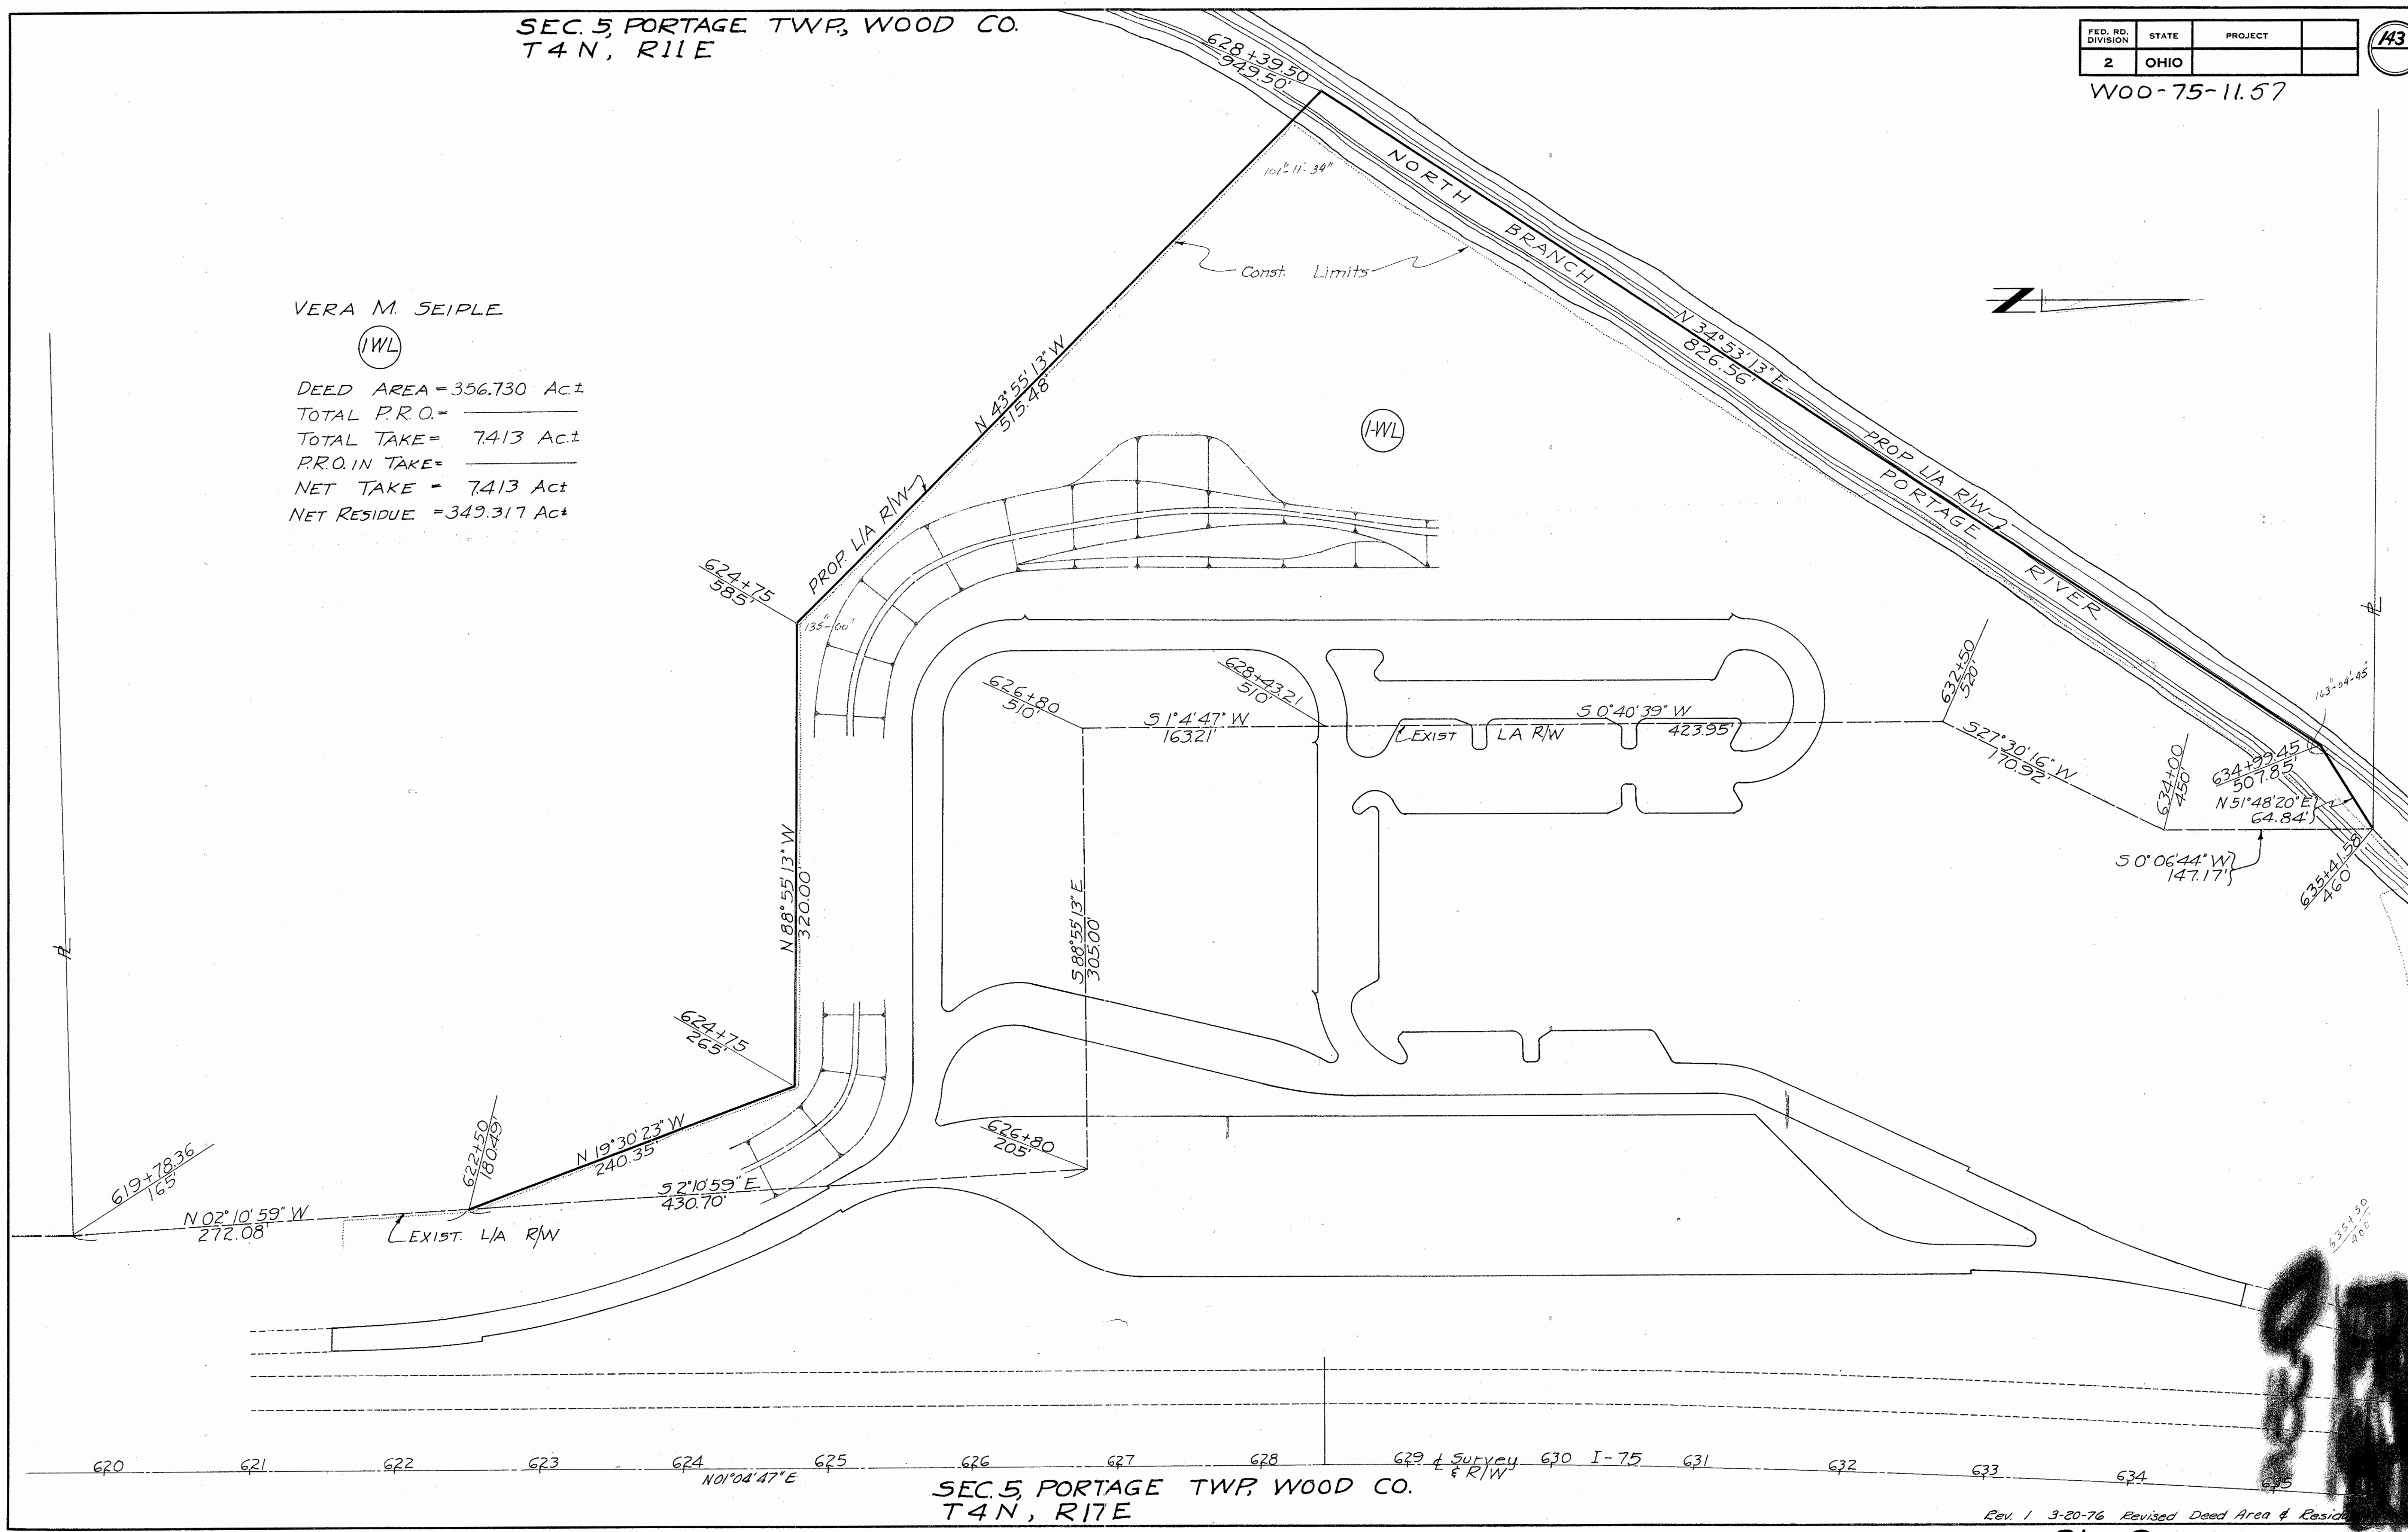

620 621 622 623 624 625 626 627 628 629 & Survey & R/W 630 I-75 631 632 633 634 635

SEC. 5, PORTAGE TWP, WOOD CO.
T4N, R11E