


FED. RD. DIVISION	STATE	PROJECT	7
2	OHIO		7

WOOD COUNTY
W00-163-(1.40)

EARL E. BRUNING

VERNE M. & VERNA P. SELFE

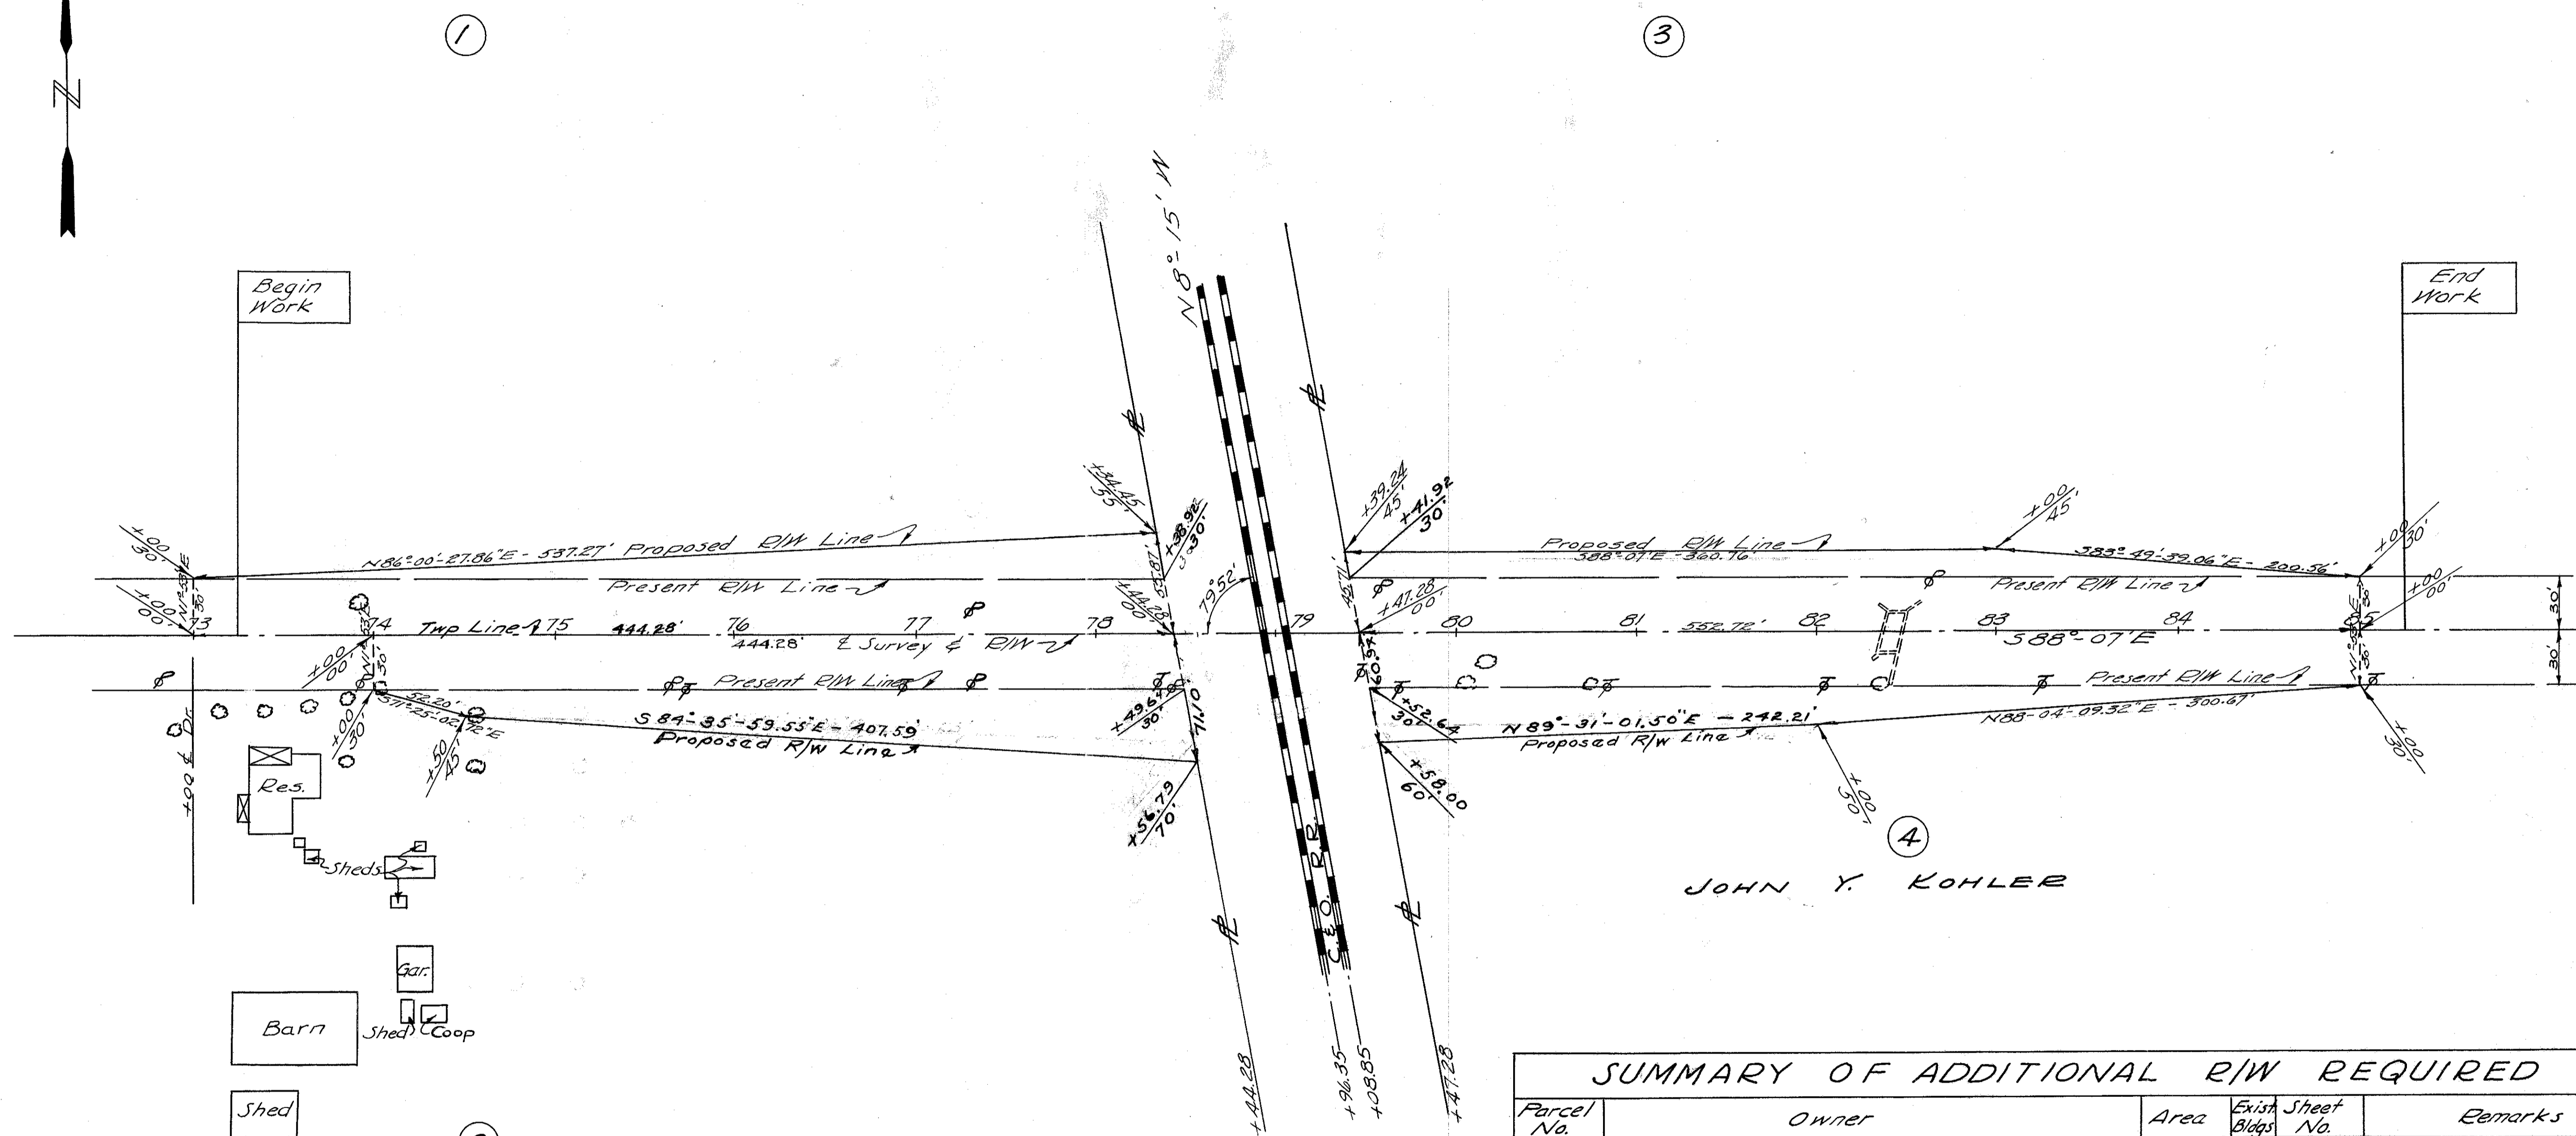

SUMMARY OF ADDITIONAL R/W REQUIRED

Parcel No.	Owner	Area	Exist. Blggs.	Street No.	Remarks
1	Earl E. Bruning	0.153	None	7	
2	Verne M. & Verna P. Selfe	0.262	"	7	
3	" " " "	0.158	"	7	
4	John Y. Kohler	0.210	"	7	

VERNE M. & VERNA P. SELFE

JOHN Y. KOHLER

DATE	REVISIONS
6-9-59	REMARKS
	Finished Plan

R863 #2 D-48