

FED. RD. DIVISION	STATE	PROJECT	
2	OHIO		


25
26

WOOD COUNTY
WOO-163-(1.95)
R/W PLAN

PARCEL No.	OWNER	DEED RECORD		DEED AREA	TO BE ACQUIRED	
		VOL.	PAGE		LAND	BLDG'S
1	George D. & Mattie C. Mann	224	534	59	0.15	---
1-X					0.10	
2	George D. Mann	214	346	39.57	0.15	---
2-X					0.06	

LAKE TWP. SEC. 34, T. 7 N., R. 12 E.

GEORGE D. MANN & MATTIE C. MANN

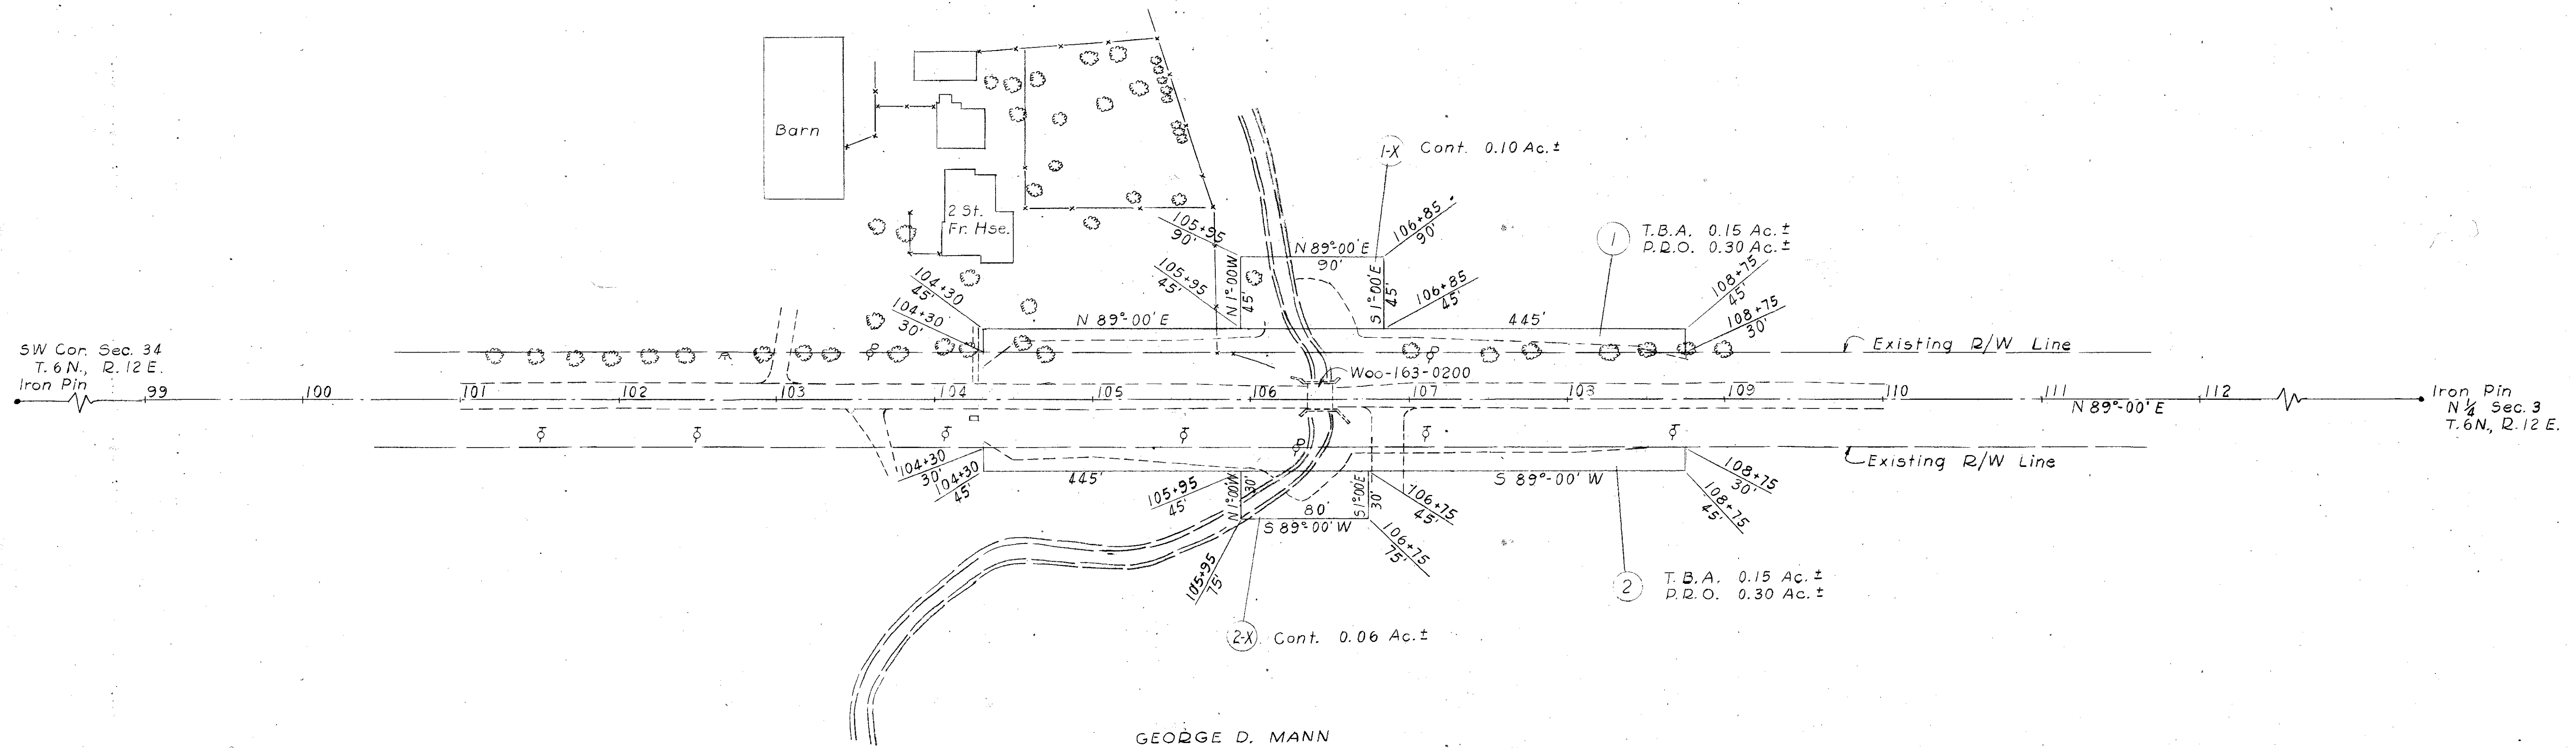

GEORGE D. MANN

TROY TWP. SEC. 3, T. 6 N., R. 12 E.

Drawn: 11-17-60
Scale: 1"=50'


R-8163
#3
D-74

FED. RD. DIVISION	STATE	PROJECT
2	OHIO	

26
26

WOOD COUNTY
WOO-163-(4.75)
R/W PLANS

PARCEL No.	OWNER	DEED RECORD		TO BE ACQUIRED	
		VOL. PAGE	DEED AREA	LAND	BLDGS
1	Louis H. & Esther Schulte	262 346	38.38	0.16	---
1-A	"	" "	" "	0.10	---
2	Fred Schulte	163 34	63.51	0.001	---
2-X	"	" "	" "	0.85	---
2-Y	"	" "	" "	0.20	---
3-X	Frank E. Emch	108 10	100±	0.92	---
4	Louis Hurrelbrink et al	198 555	72	0.18	---
4-A	"	" "	" "	0.07	---

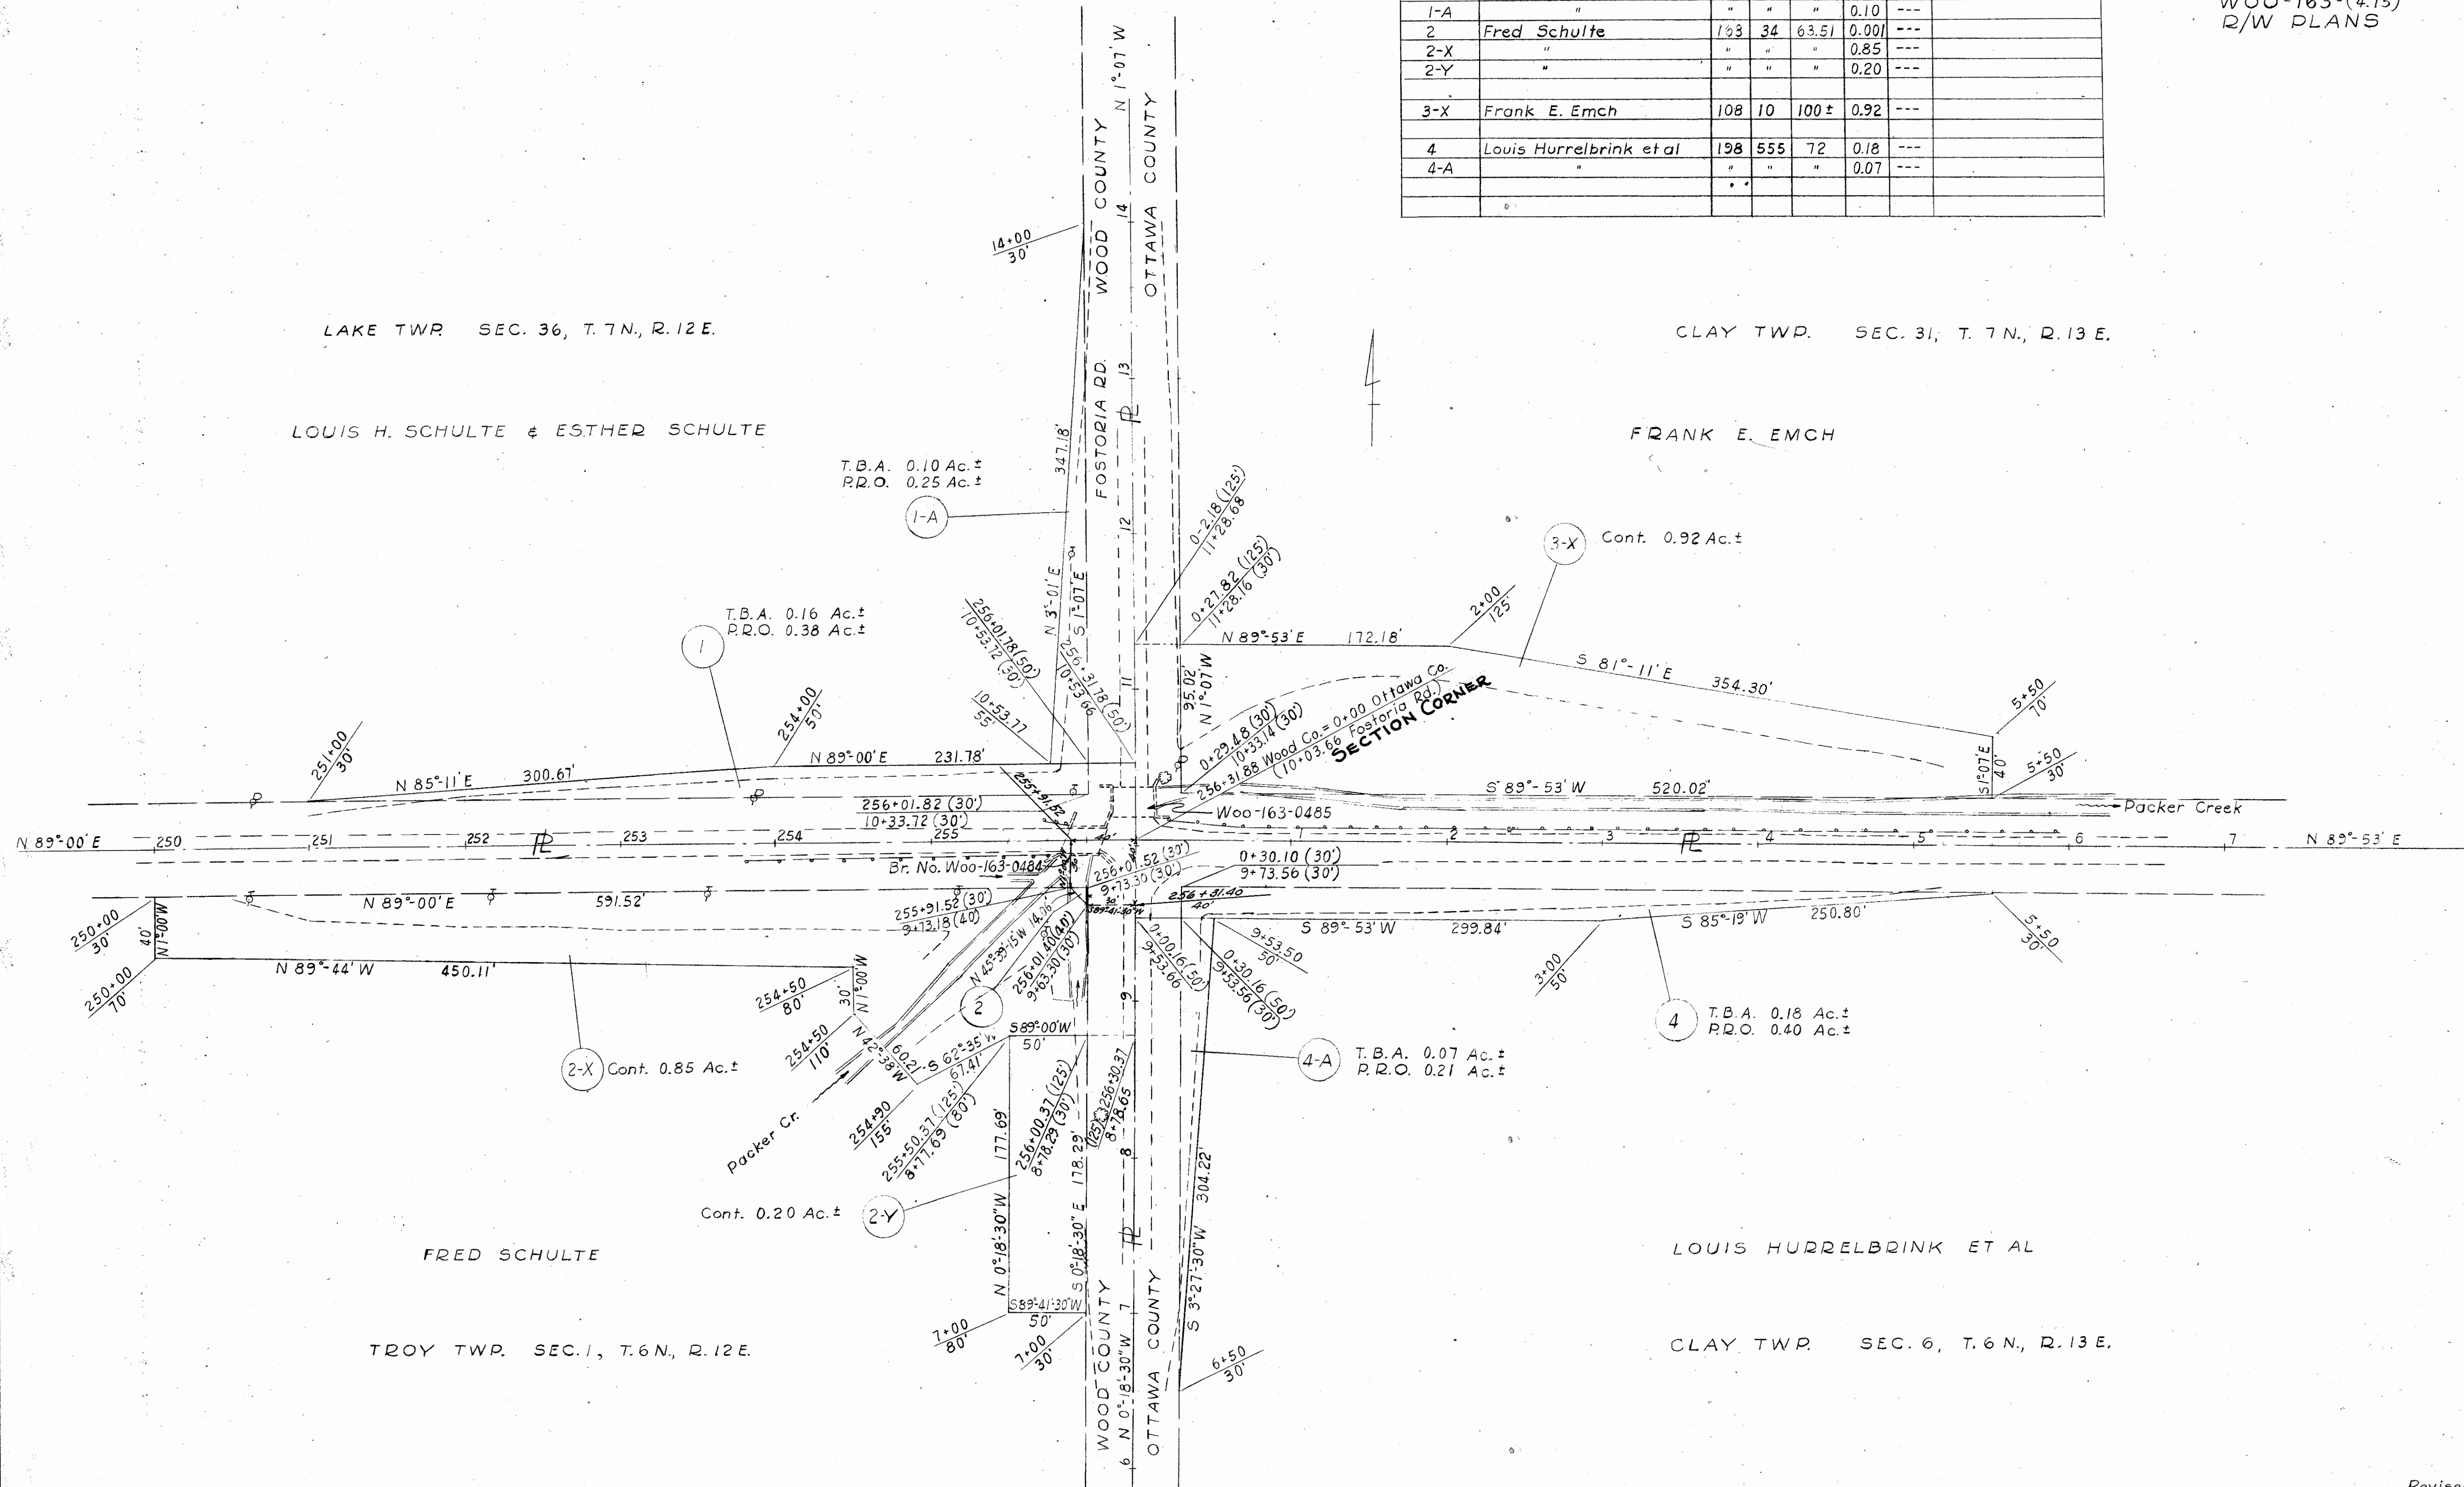

WOO-163-(1.62)(4.75)

0-25

3-20-61
1-11-61
Revised: 12-19-60
Drawn: 12-6-60
Scale: 1" = 50'