


SR-199

R/W PLAN
S.H. 273 SEC. C PART

Did not acquire Wood Co
FJA
4/7/44

SEC. 27, T. 4, U.S.R.
PERRYSBURG TWP.

Part #203
Sophia L Schroeder
Perrysburg, R.F.D.

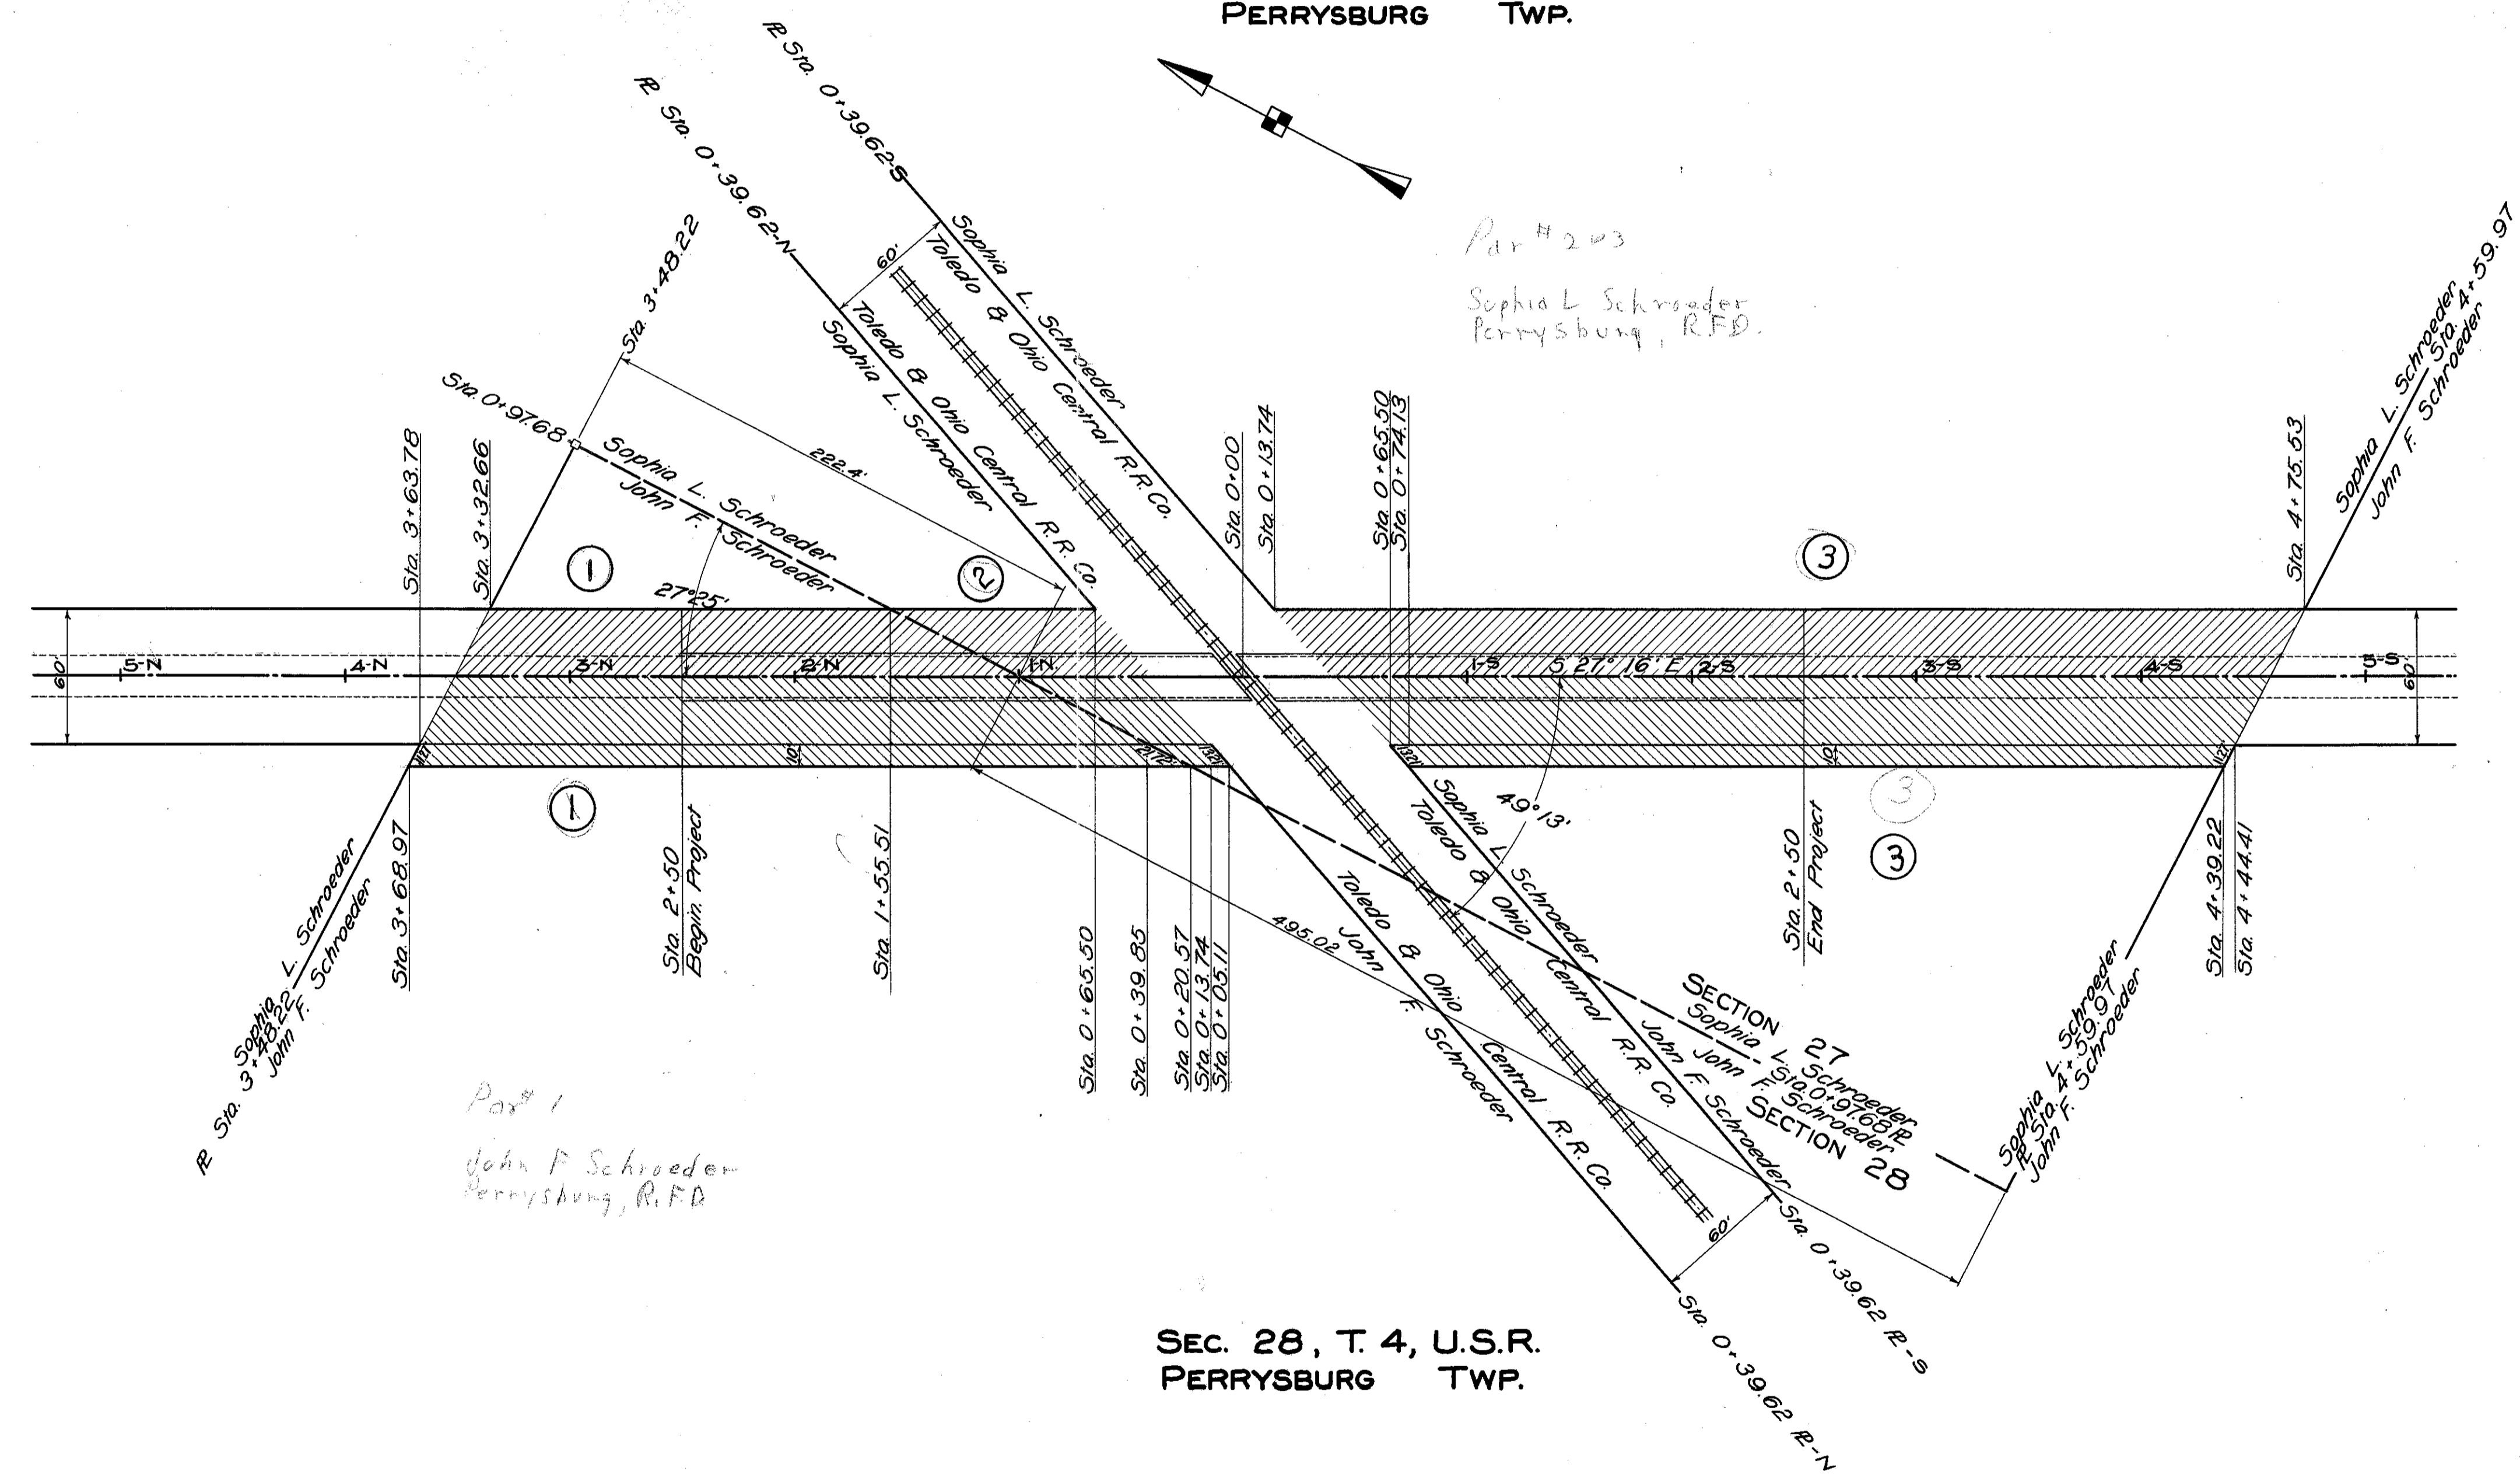

Part 1
John F Schroeder
Perrysburg, R.F.D.

SEC. 28, T. 4, U.S.R.
PERRYSBURG TWP.

D-12
47
MIBU

D-12