

TOTAL NUMBER OF
 5 OWNERSHIPS
 TOTAL TAKES
 OWNERSHIPS WITH STRUCTURES INVOLVED
 OWNERSHIPS WITH "P" ITEMS


PERRYSBURG TWP.
 SEC. 21, U.S.R. T4

P.H.W.A. REGION	STATE	PROJECT	20
5	OHIO		20


WOO-199-26.63
 WOOD COUNTY
 RIGHT-OF-WAY PLAN

SUMMARY OF ADDITIONAL RIGHT-OF-WAY

PAR. NO.	OWNER	RECORDED		DEED AREA ACRES	GROSS P.R.O. ACRES	NET TAKE P.R.O. ACRES	NET TAKE		NET RES. IDUE ACRES	TYPE FUND	REMARKS
		VOLUME	PAGE				LAND ACRES	SQ. FT.			
1	LARRY J. and MIRIAM L. STUDER	509	582	5.48	0.670	0.347	0.256	0.091	33.61	No	
2	DONALD L. and HELEN E. SCHNEIDER	525	5	1.043	0.268	0.245	0.199	0.046	2024	No	
2-T	E. SCHNEIDER				0.022	—	0.022	—	977	No	
2-T1					0.008	—	0.008	—	363	No	to grade area.
3	LEE R. and CAROL J. DUNBAR	528	419	1.12	0.352	0.222	0.164	0.058	2528	No	to constr. drive
4	ROBERT C. KOHL, ETAL	538	891	61.10	1.775	0.245	0.183	0.062	2700	No	
4-T					0.108	—	0.108	—	4692	No	to constr sewer outlet
5	RICHARD and ADA M. BUSLER	536	713	5.90	1.087	0.136	0.028	0.028	1228	No	
5-X	BUSLER				0.022	—	0.022	—	955	No	

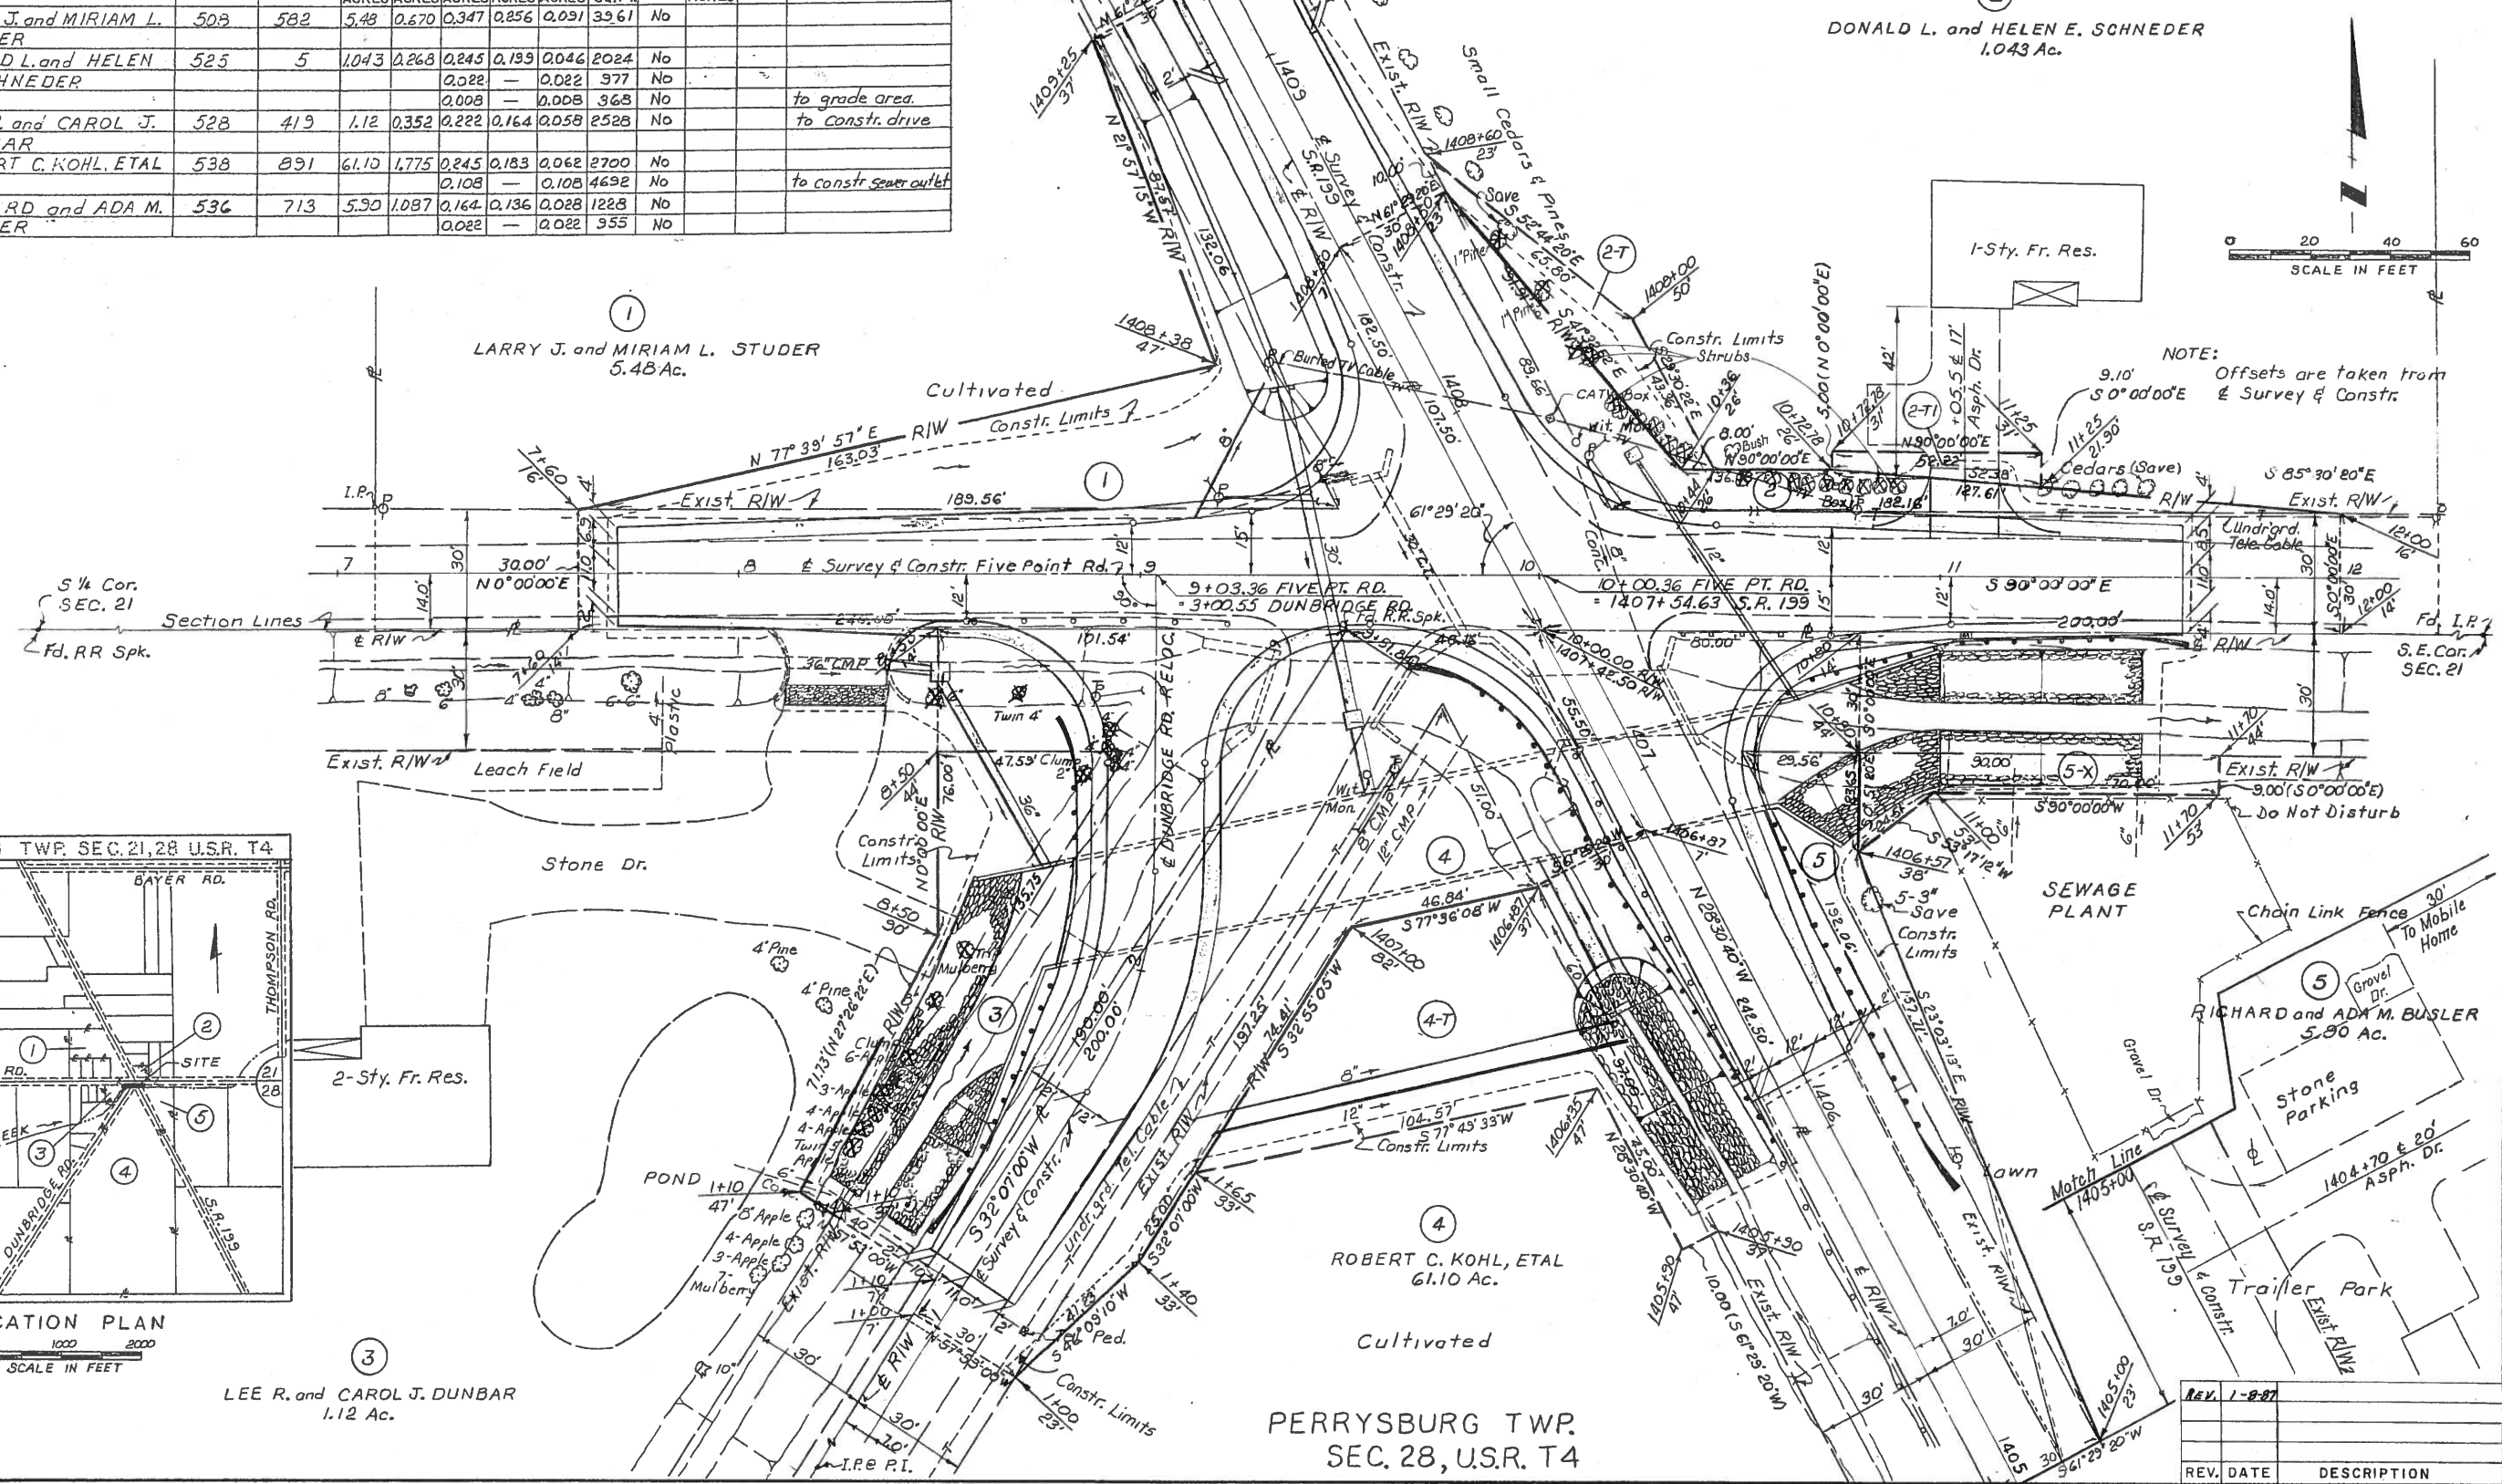

NOTE:
 Offsets are taken from
 & Survey & Constr.

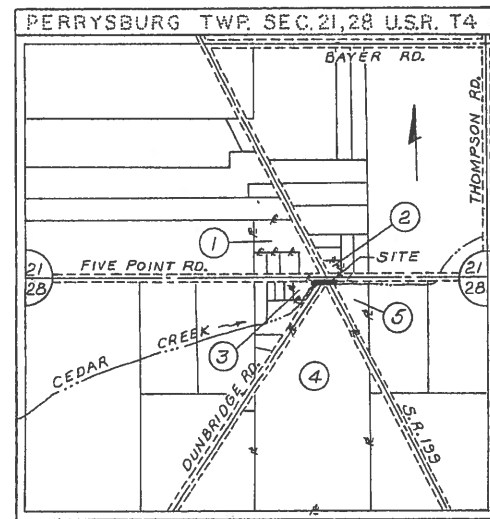

LOCATION PLAN
 SCALE IN FEET

LEE R. and CAROL J. DUNBAR
 1.12 Ac.

PERRYSBURG TWP.
 SEC. 28, U.S.R. T4

REV. 1-8-87		
REV. DATE		DESCRIPTION