

S.H. 591 EXTENDED SR 281@
EAST OF S.H. 220 SR 25
WOOD COUNTY CUSTAR RD.


SECTION 24
LIBERTY TOWNSHIP



SECTION 19
PORTAGE TWP.

DELIA M. & ALBERT A. ROBERTS
RUDOLPH, OHIO

PARCEL 1-X

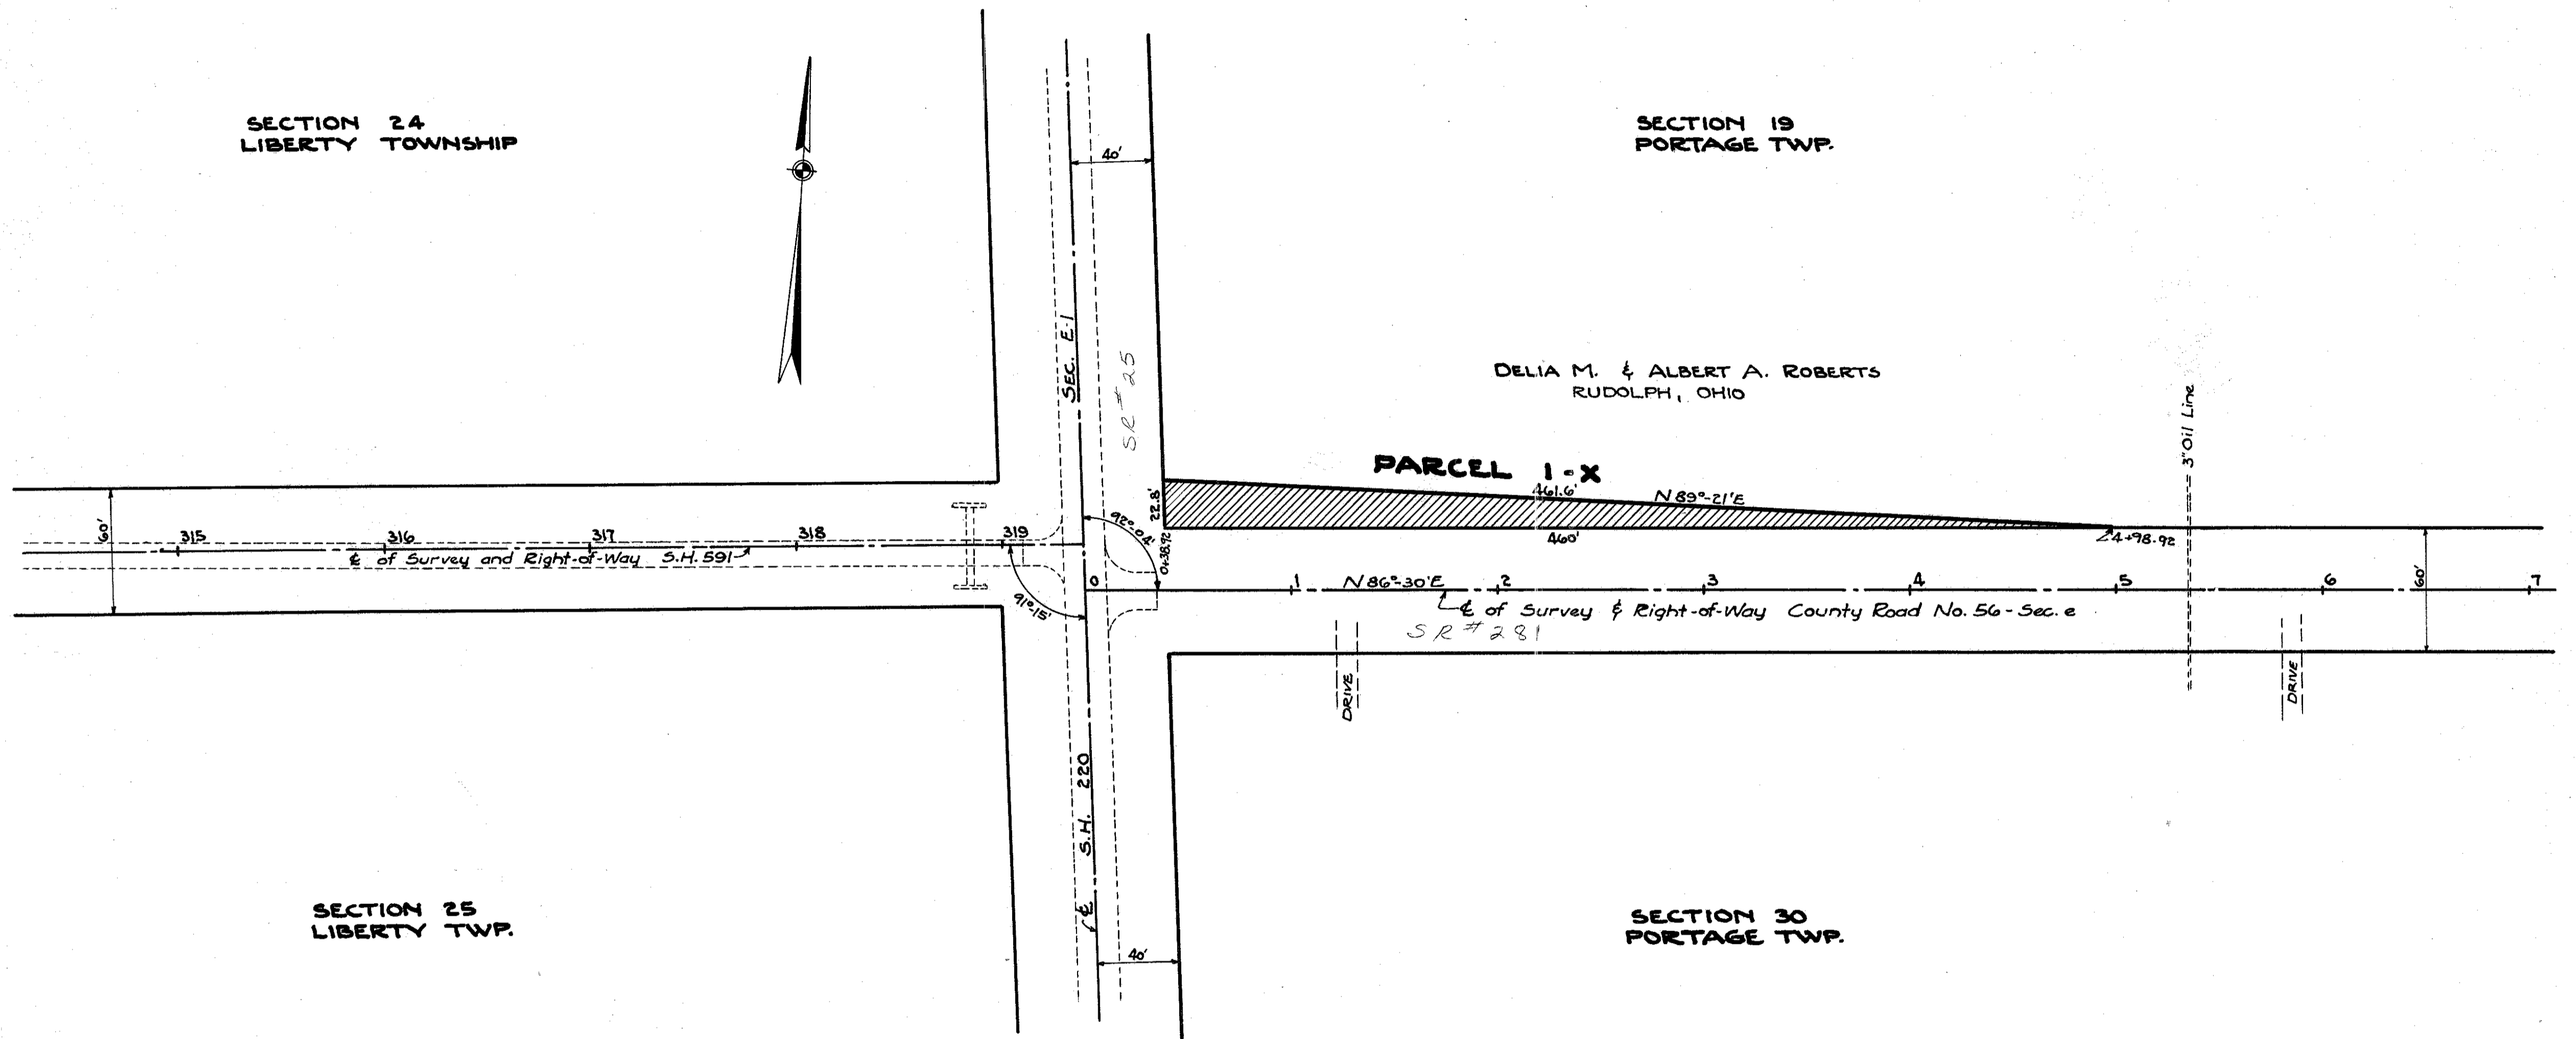

SECTION 25
LIBERTY TWP.

SECTION 30
PORTAGE TWP.

R8281
J/C
D-41

D-41