


FED. RD. DIVISION	STATE	PROJECT
2	OHIO	

2/2

W00-281-11.95
W00-281-12.88



Charles A. Potter

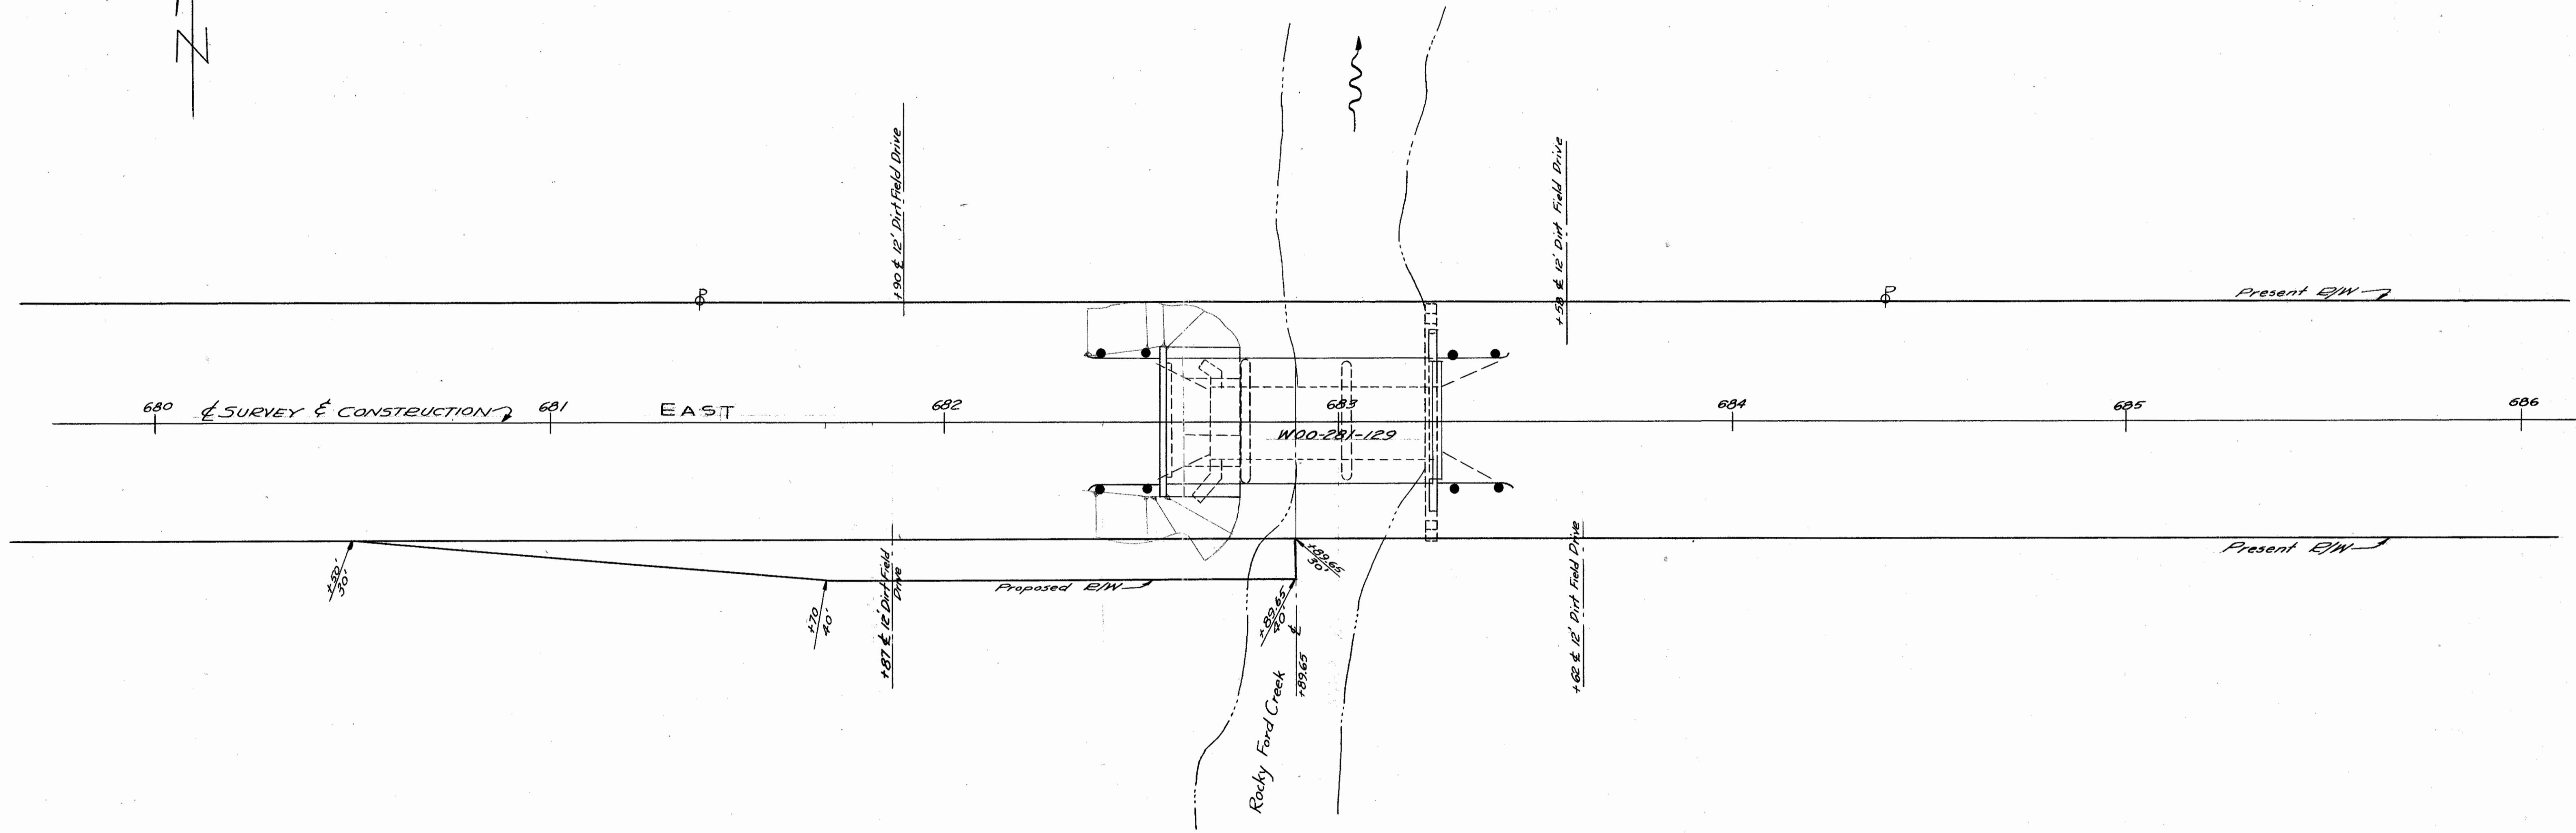

Charles A. Potter

3

R8281
#7
D-56