


SEC. 19 MONTGOMERY TWP T. 4 N. R. 12 E.

**WOOD COUNTY**  
**S.H. 640 SEC. H (PT) & I (PT)**  
**R/W PLAN**

DATE: 1/29/41 DRAWN BY J.S.  
 REVISED \_\_\_\_\_  
 LENGTH OF PROJECT \_\_\_\_\_

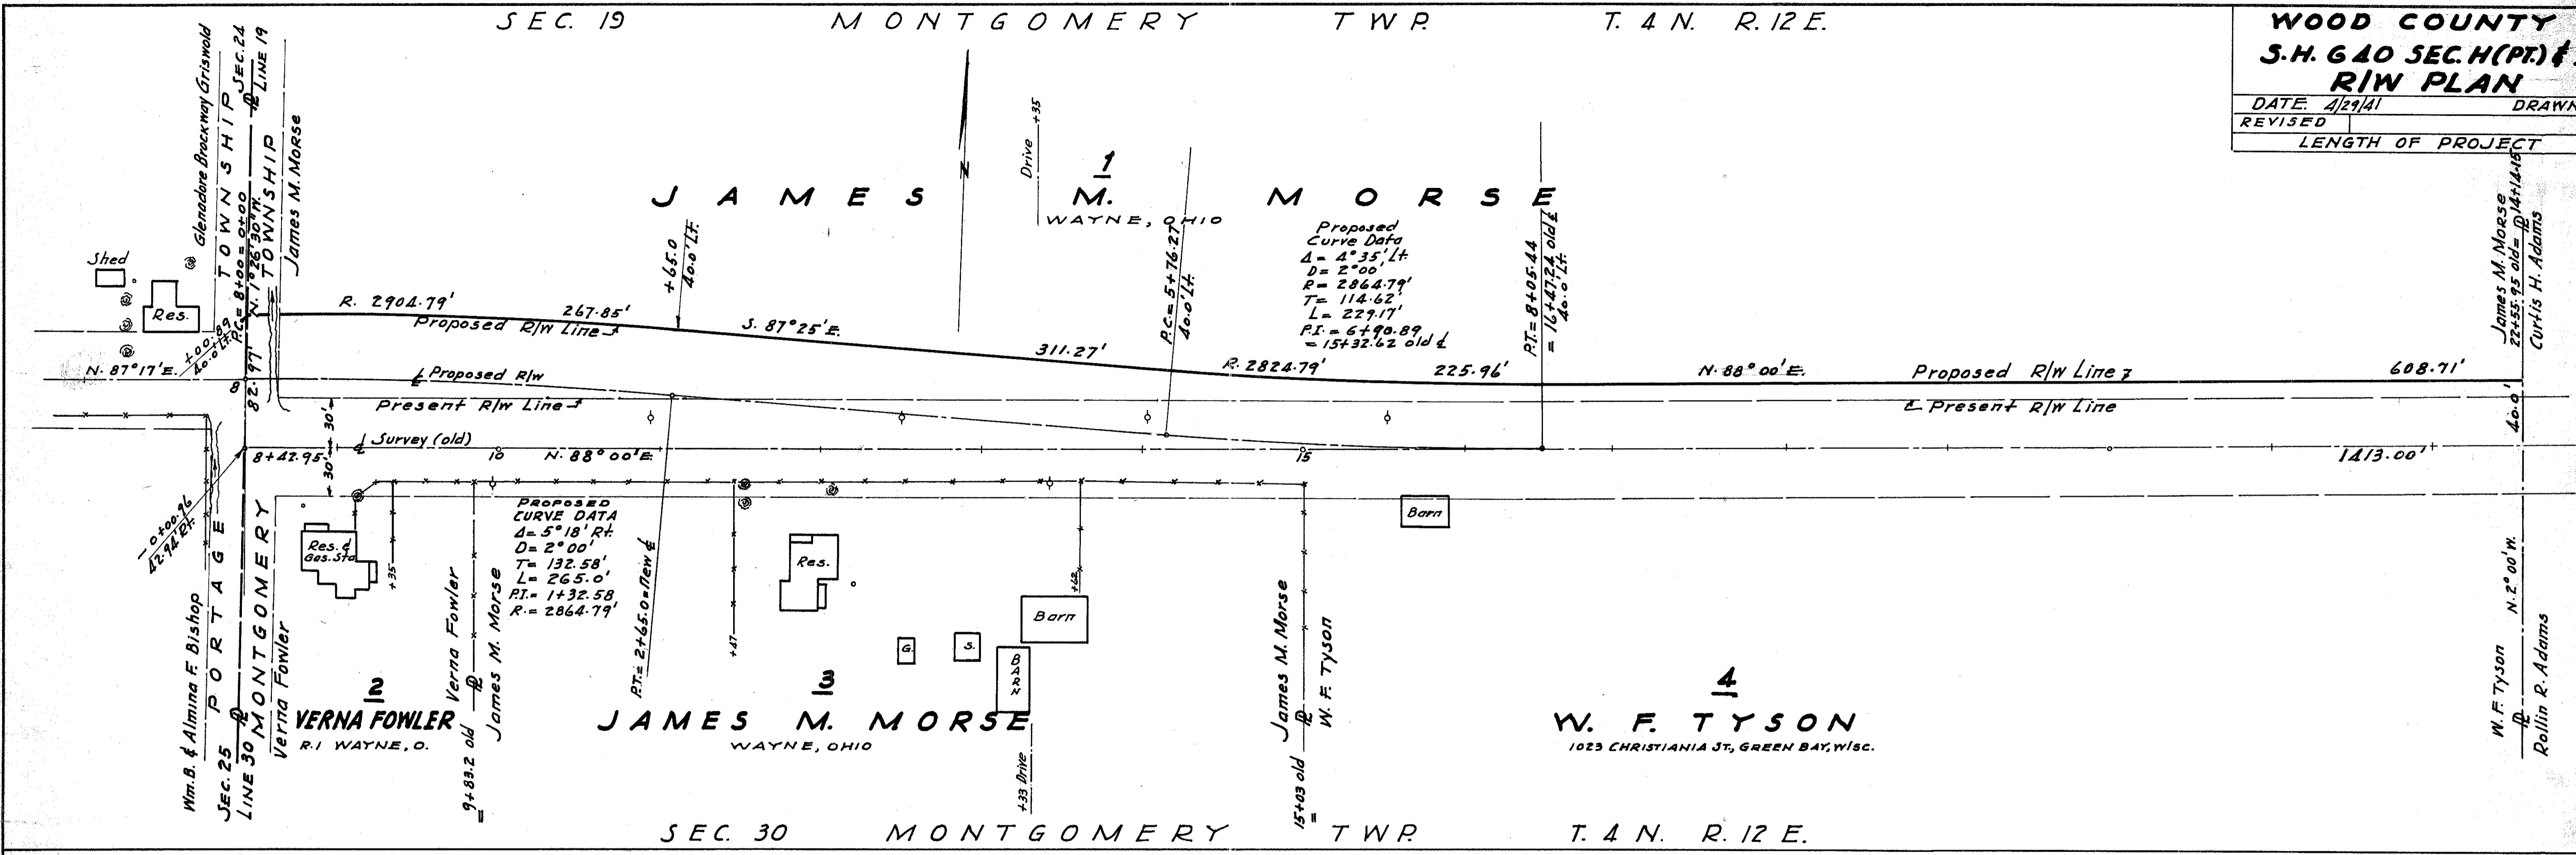

R8281 49 D-36

D-36