
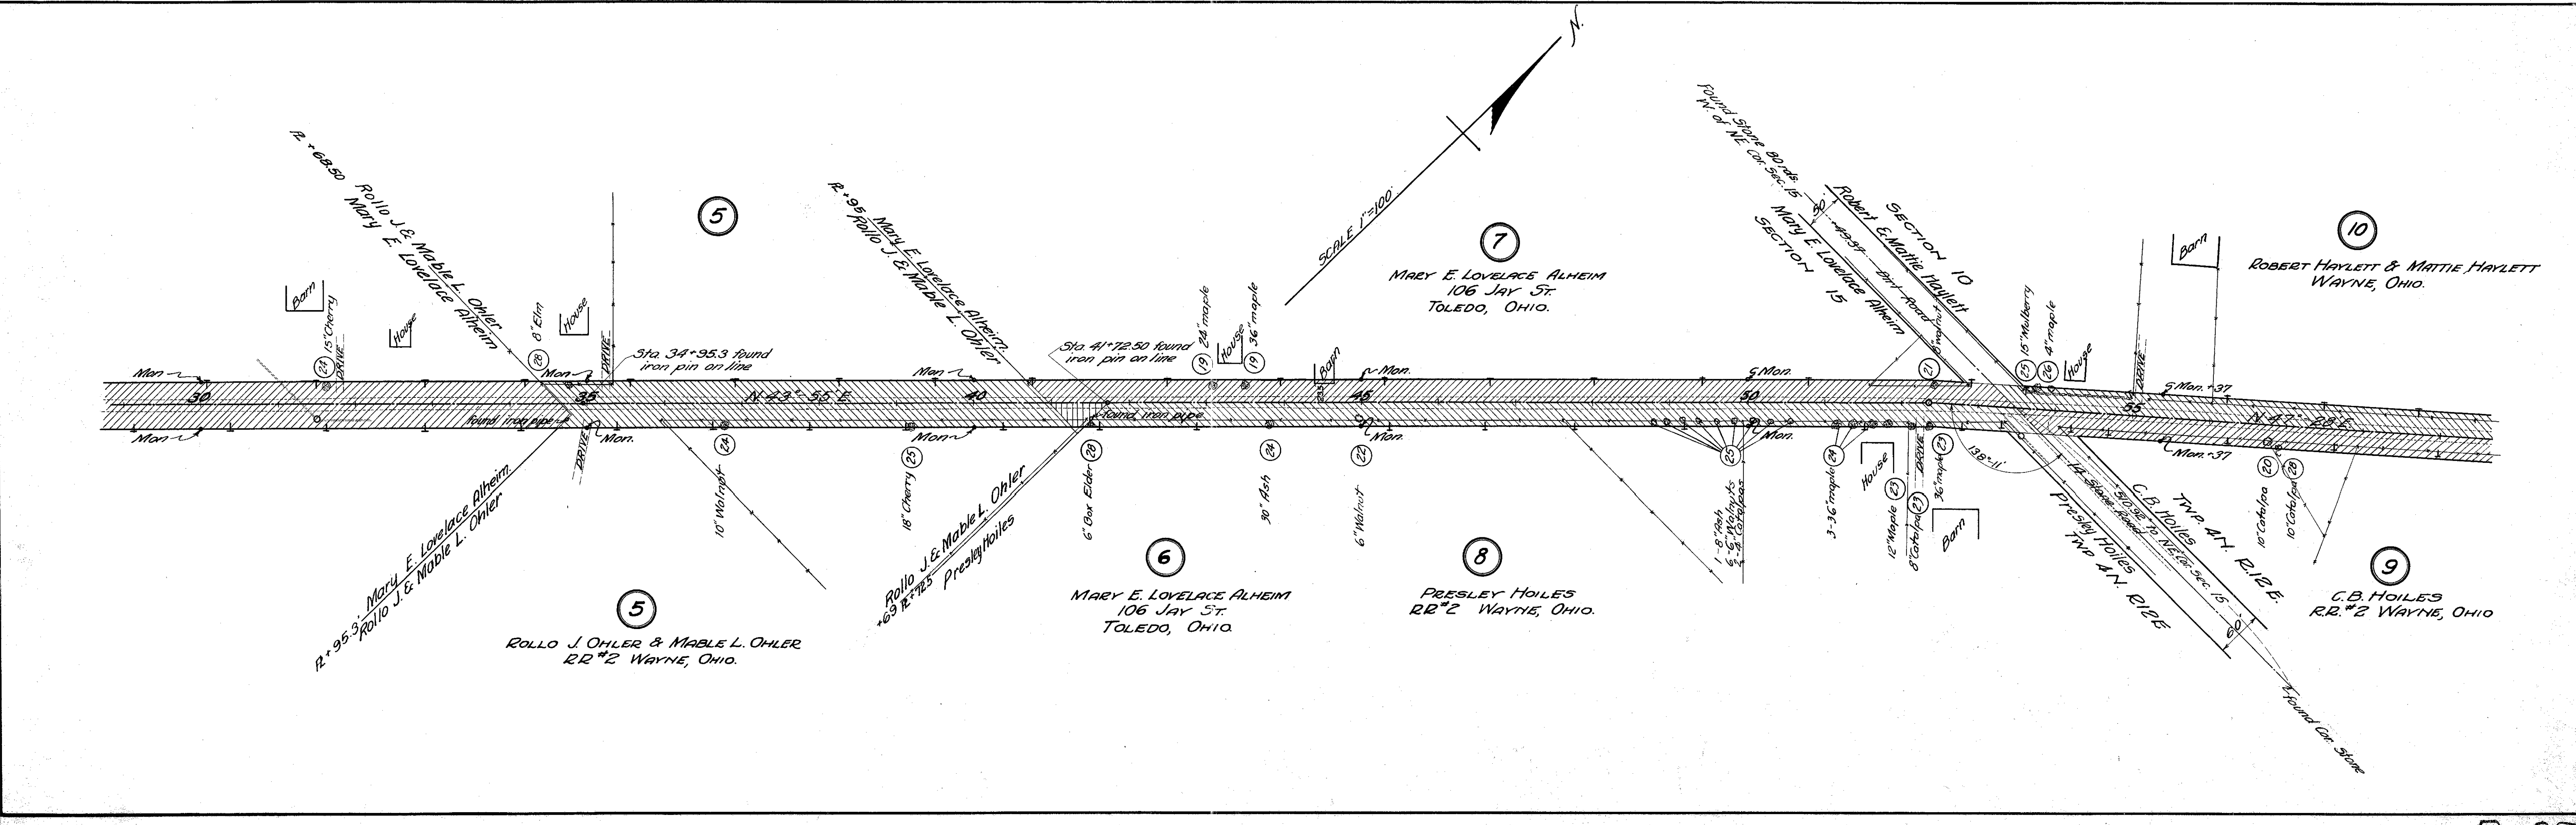


SN 281

FED.AID DIST. NO.	STATE	FED.AID PROJ. NO.	FISCAL YEAR
10	OHIO		1932

1/3

S.H. 640 SEC. A WOOD COUNTY R/W PLAN

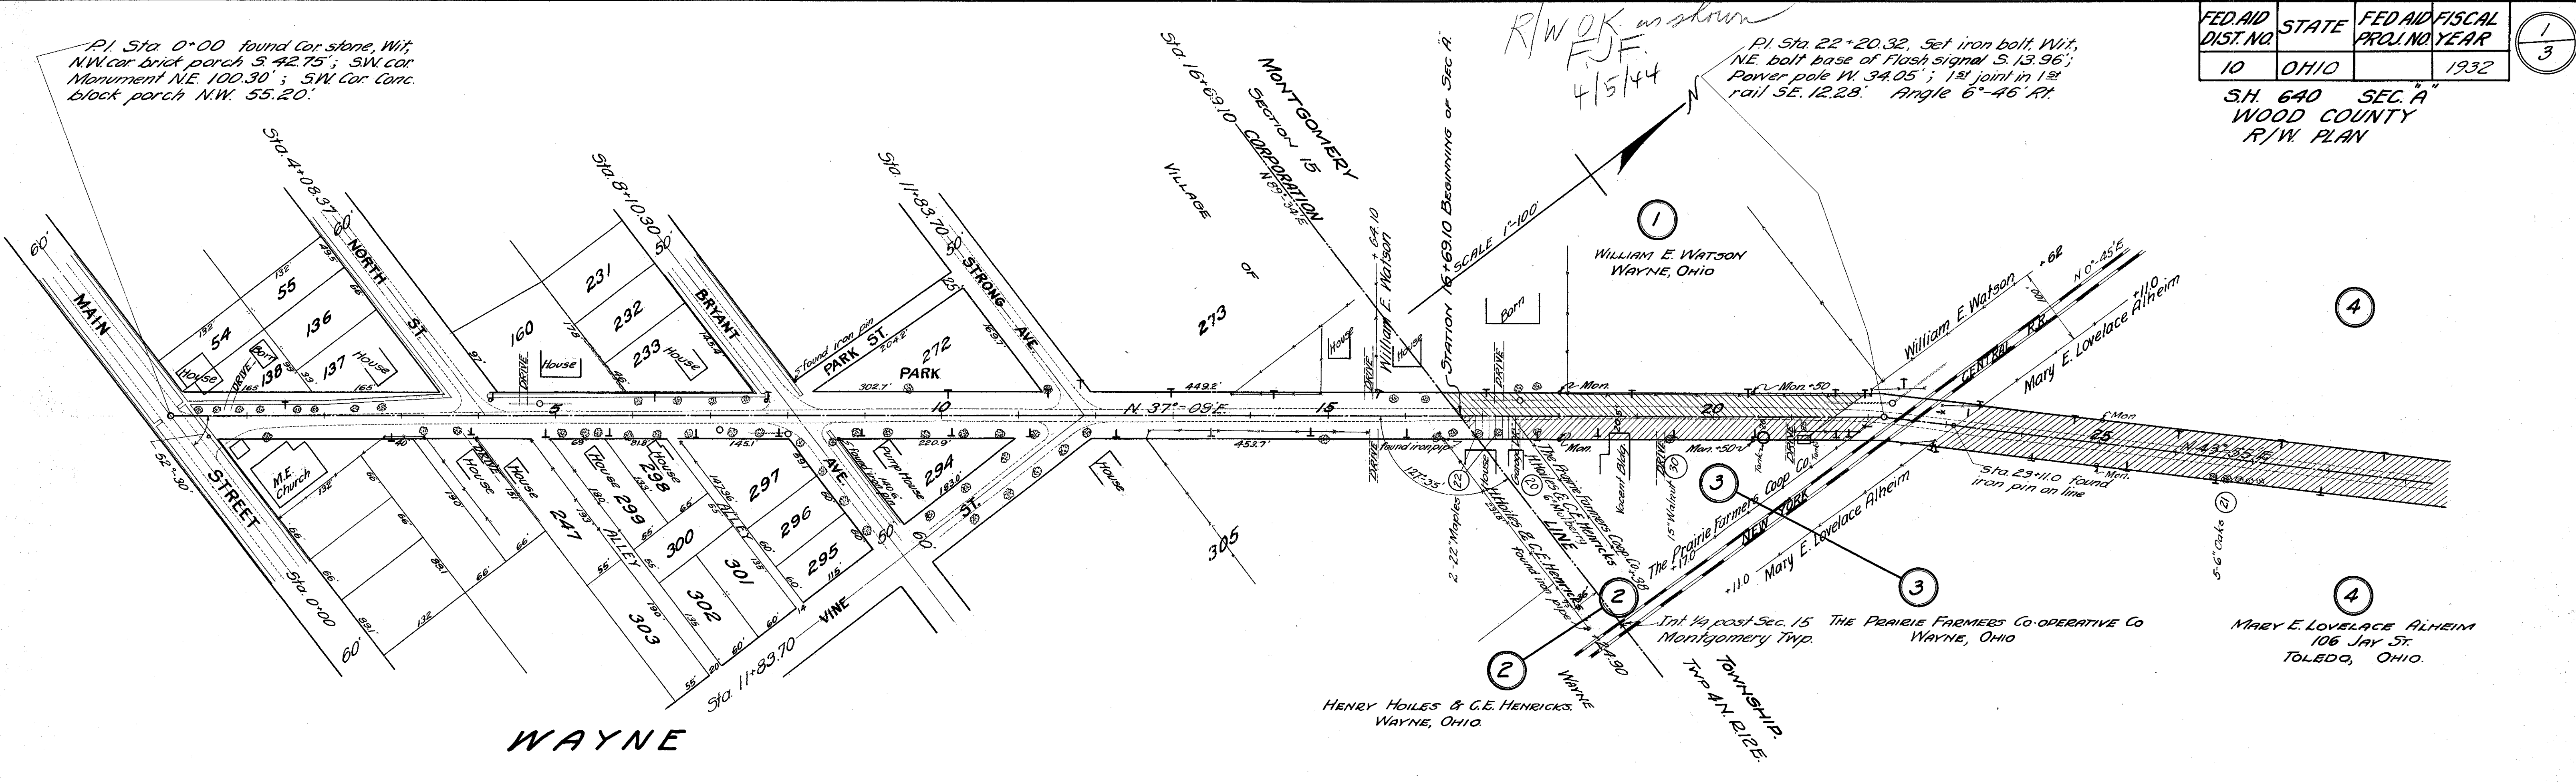



19281 48 D-37

D-37

FED. AID DIST. NO.	STATE	FED. AID PROJ. NO.	FISCAL YEAR
10	OHIO		1932

SH. 640 SEC. A
WOOD COUNTY
R/W PLAN

2
3

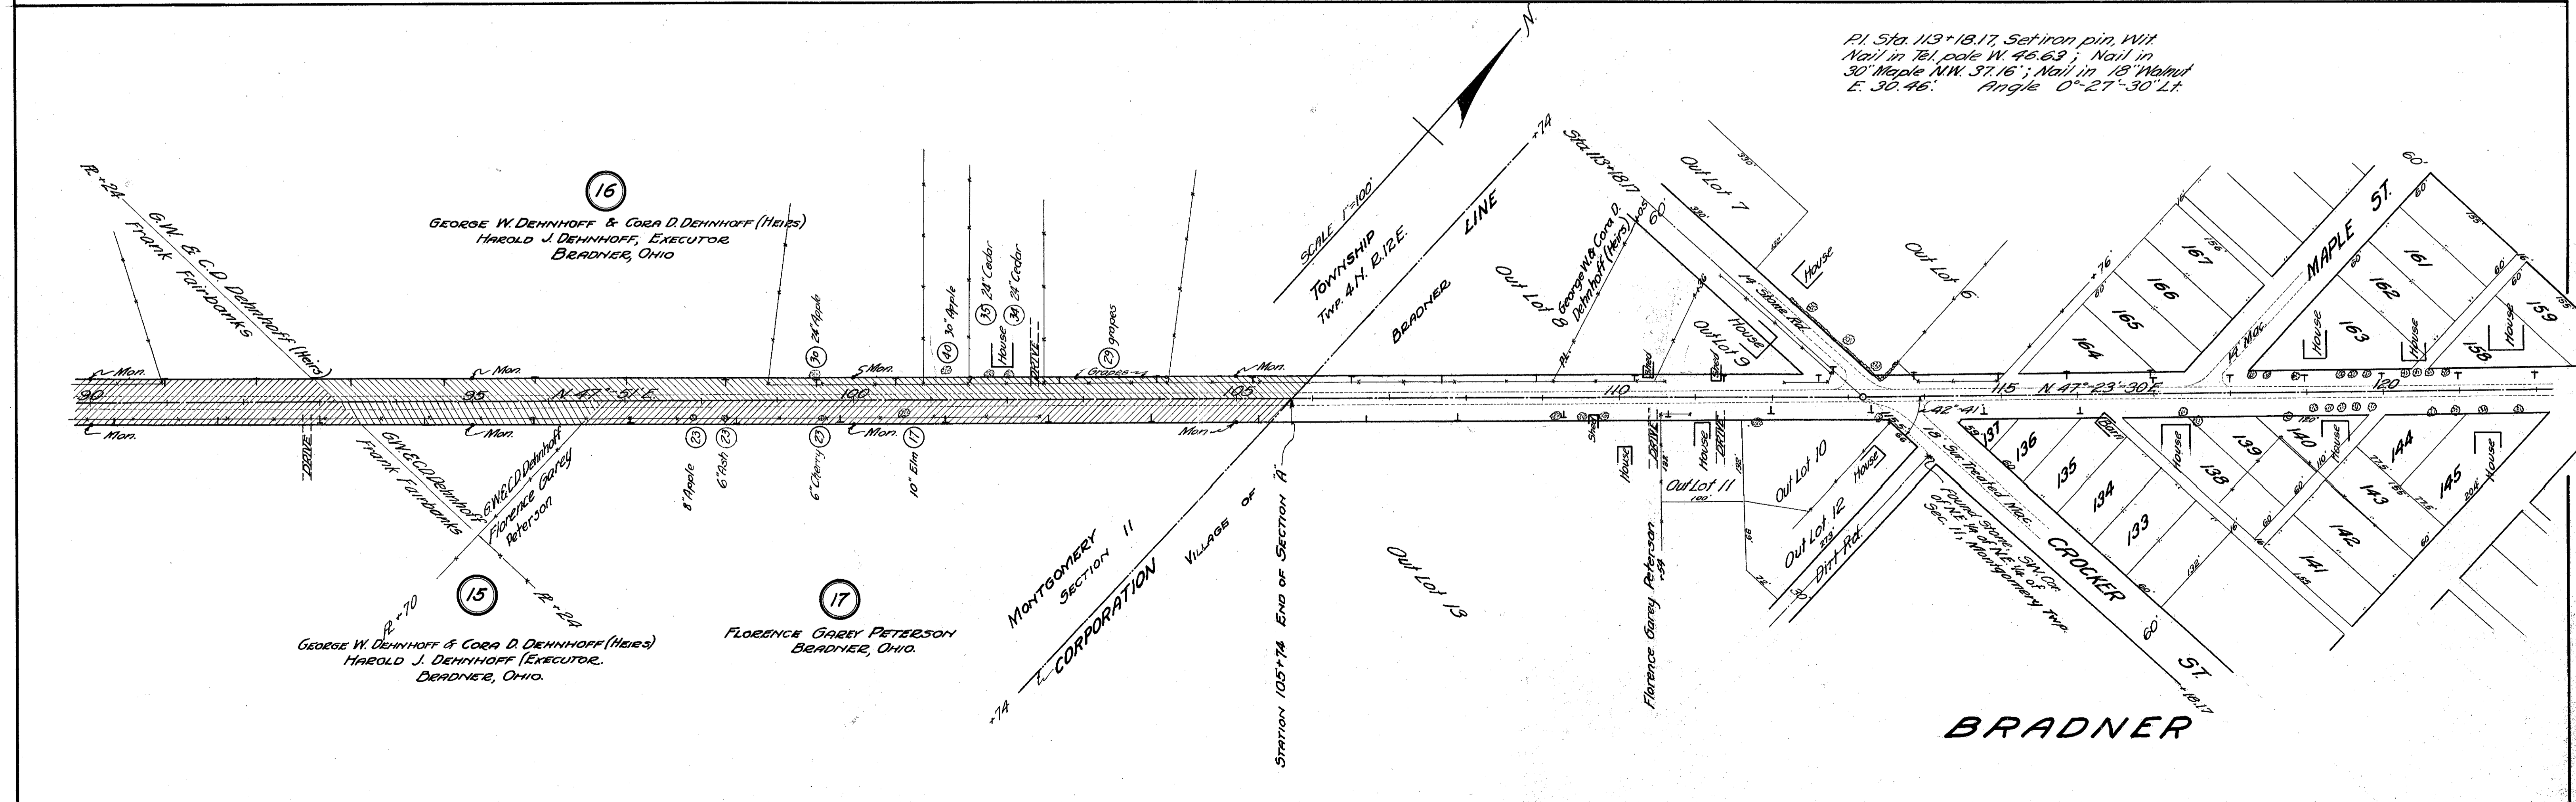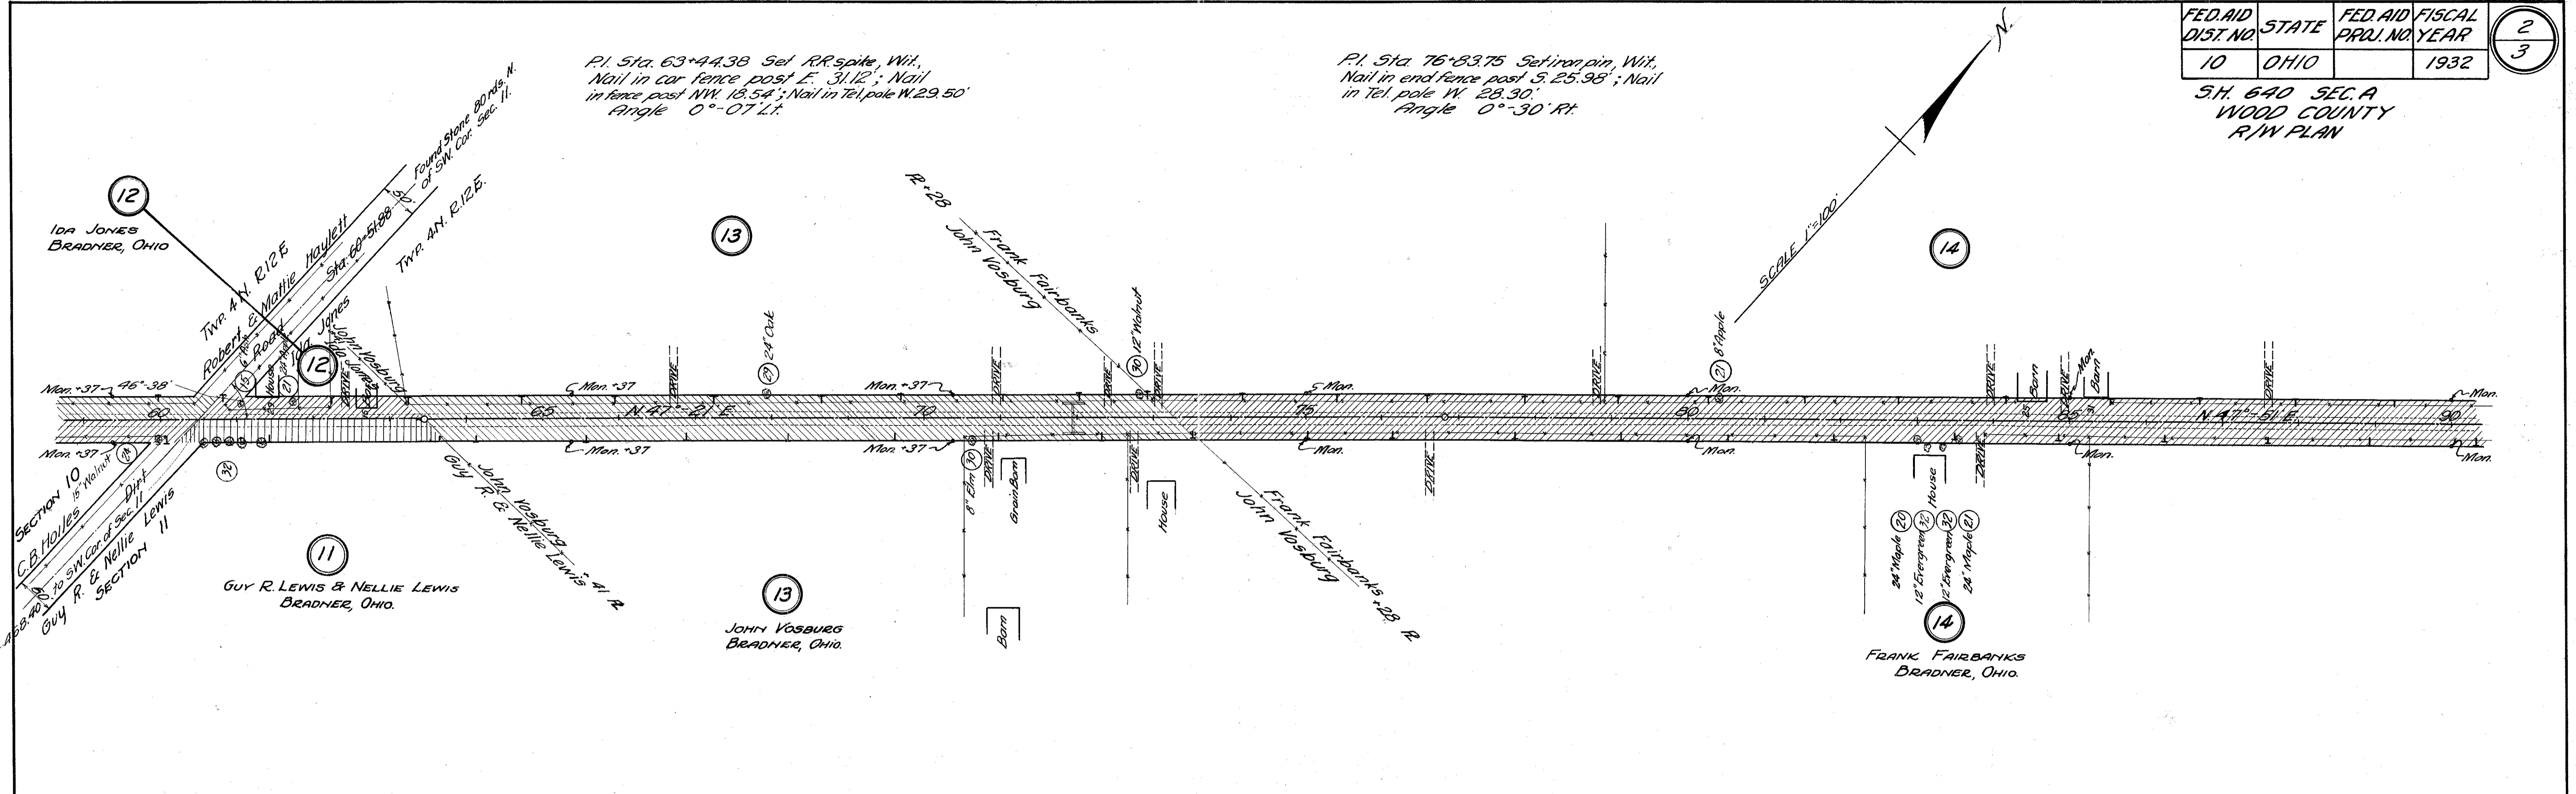

FED. AID DIST. NO.	STATE	FED. AID PROJ. NO.	FISCAL YEAR
10	OHIO		'1932

S.H. 640 SEC. B
WOOD COUNTY
R/W PLAN

