


FED. RD. DIVISION	STATE	PROJECT	TYPE FUNDS
2	OHIO		

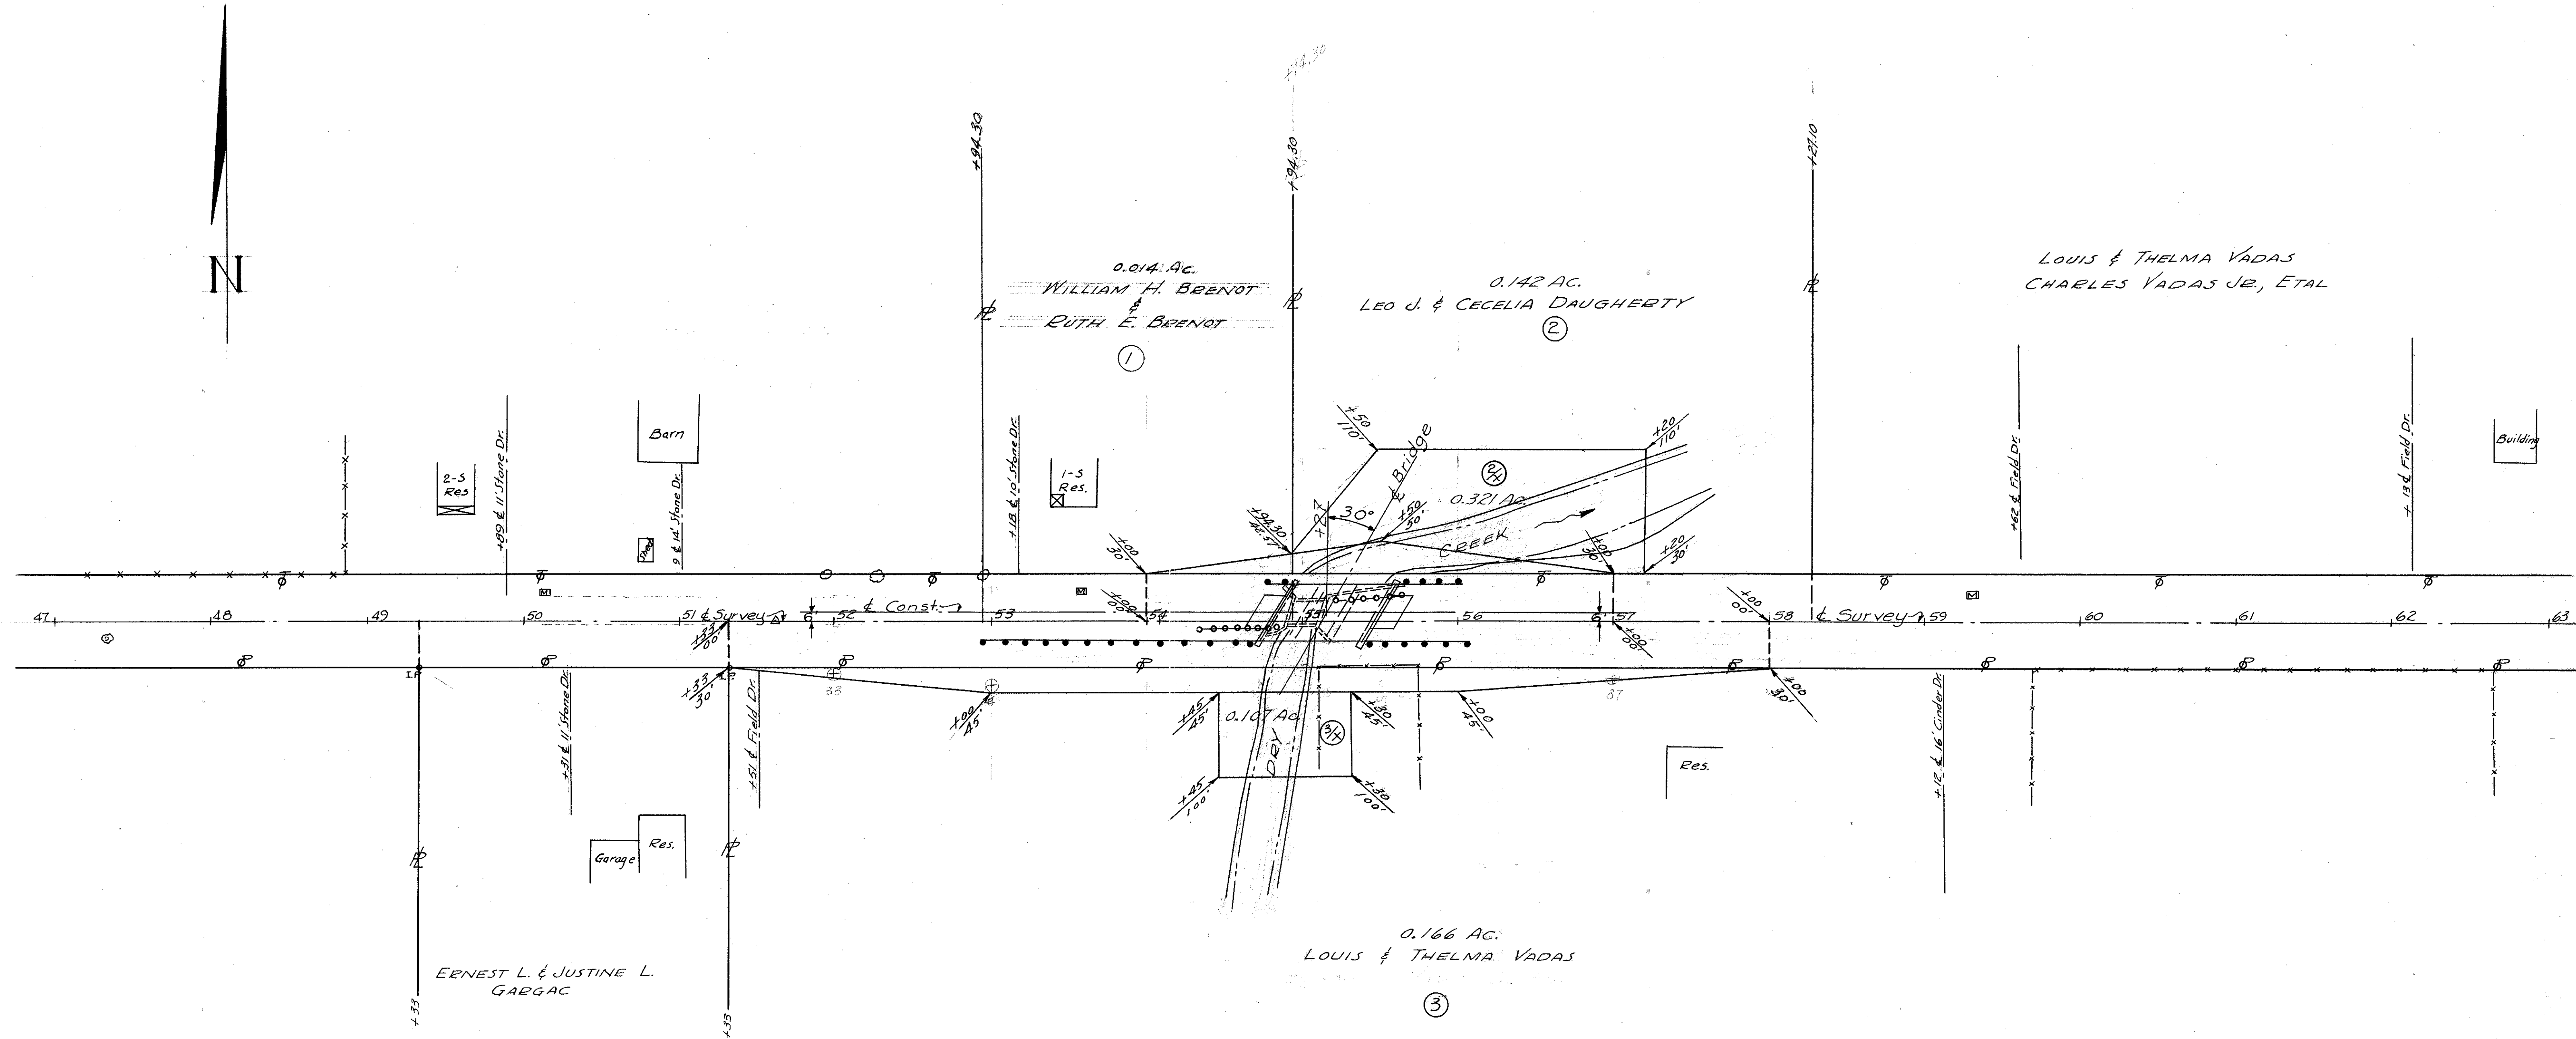

WDO 579-(1.00)-(1.88)
R/W PLAN



R8574 #2 D-61

FED. RD. DIVISION	STATE	PROJECT	TYPE FUNDS
2	OHIO		

2

W00-579-(1.00)-(1.88)
R/W PLAN

