


FED. RD. DIVISION	STATE	PROJECT	
2	OHIO		

WOOD COUNTY
WOO 582-8.66
R/W PLAN

PARCEL No.	OWNER	DEED RECORD		AREA	TO BE ACQUIRED		RESIDUE	
		VOL.	PAGE		LAND	BLDG'S	Lt.	Rt.
1	Catherine Von Ewegen	379	327	60	0.15	---	59.85	---
1-X					0.10			
2-X	John F. Hunger	298	681	55	0.39			
3	Rosena K. David	367	405	80	0.08	---	79.92	---
3 WA-1								Mtg. F.L. Bank-Louisville
3 WA-2								
4-X	Ralph H. & Irene W. Henschen	355	101	100	0.19			Mtg. F.L. Bank-Louisville

WEBSTER TWP. SEC. 22, T. 6 N., R. 11 E.

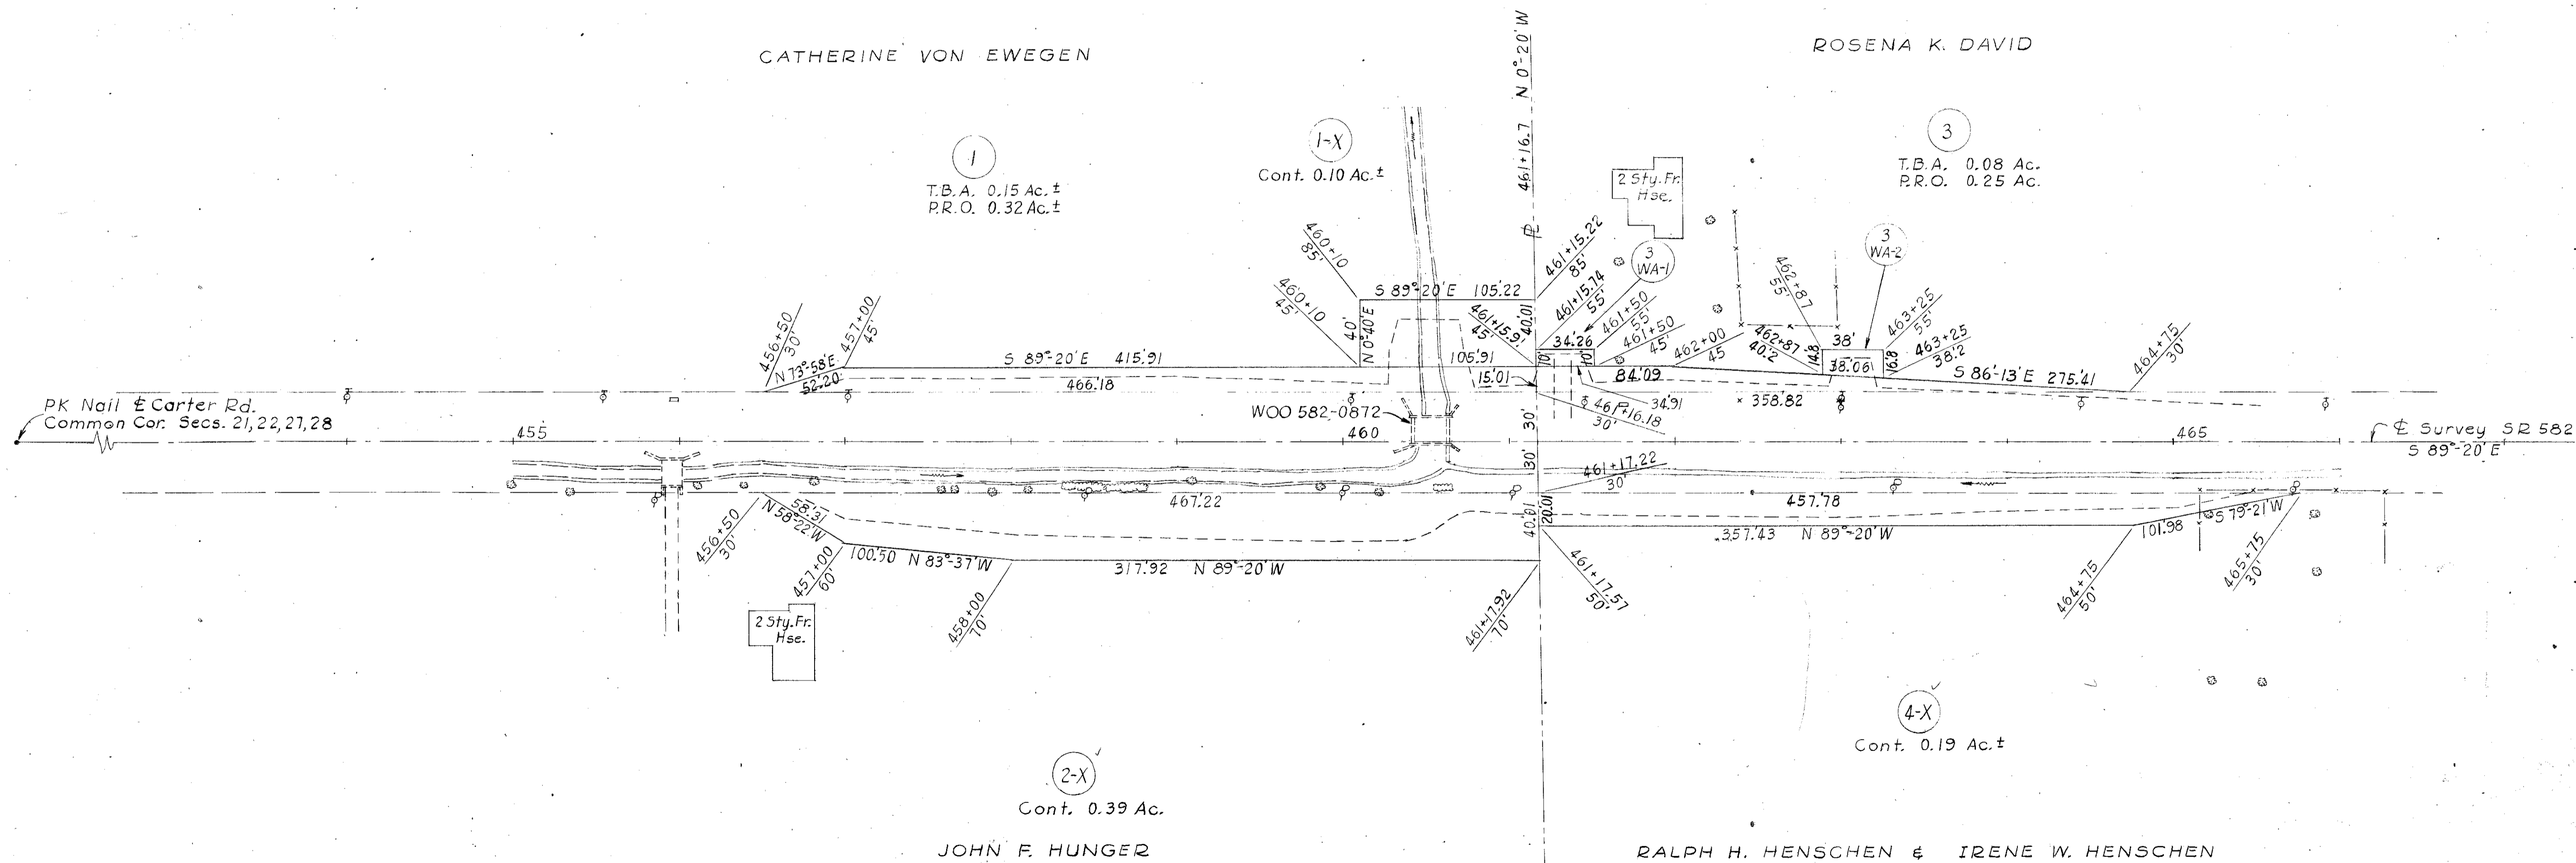

WEBSTER TWP. SEC. 27, T. 6 N., R. 11 E.

Drawn: 8-8-61
Scale: 1" = 50'

R8582 44 0-35

WOO-285-868