

FED. RD. DIVISION	STATE	PROJECT	
2	OHIO		

12  
12


WOOD COUNTY  
WOO 795-9.94  
R/W PLANS

PARCEL No.	OWNER	DEED RECORD		DEED AREA	TO BE ACQUIRED		RESIDUE	
		VOL.	PAGE		LAND	BLDGs.	Lt.	Rt.
1	John H. Pinniger	162	630	40 ±				
1-X	" " "							
2	Harold E. Russell	405	259	2.139	0.12	---		2.019
2-X	" " "							
3	Albert J. & Betty R. Martens	410	110	5 ±	---	---		
3-X								
3-WA								
4	Marion J. Hicks	353	614	80 ±	0.08	---		79.92

LAKE TWP. SEC. 14 T. 7 N., R. 12 E.

1  
JOHN H. PINNIGER

1-X Cont. 0.24 Ac.±

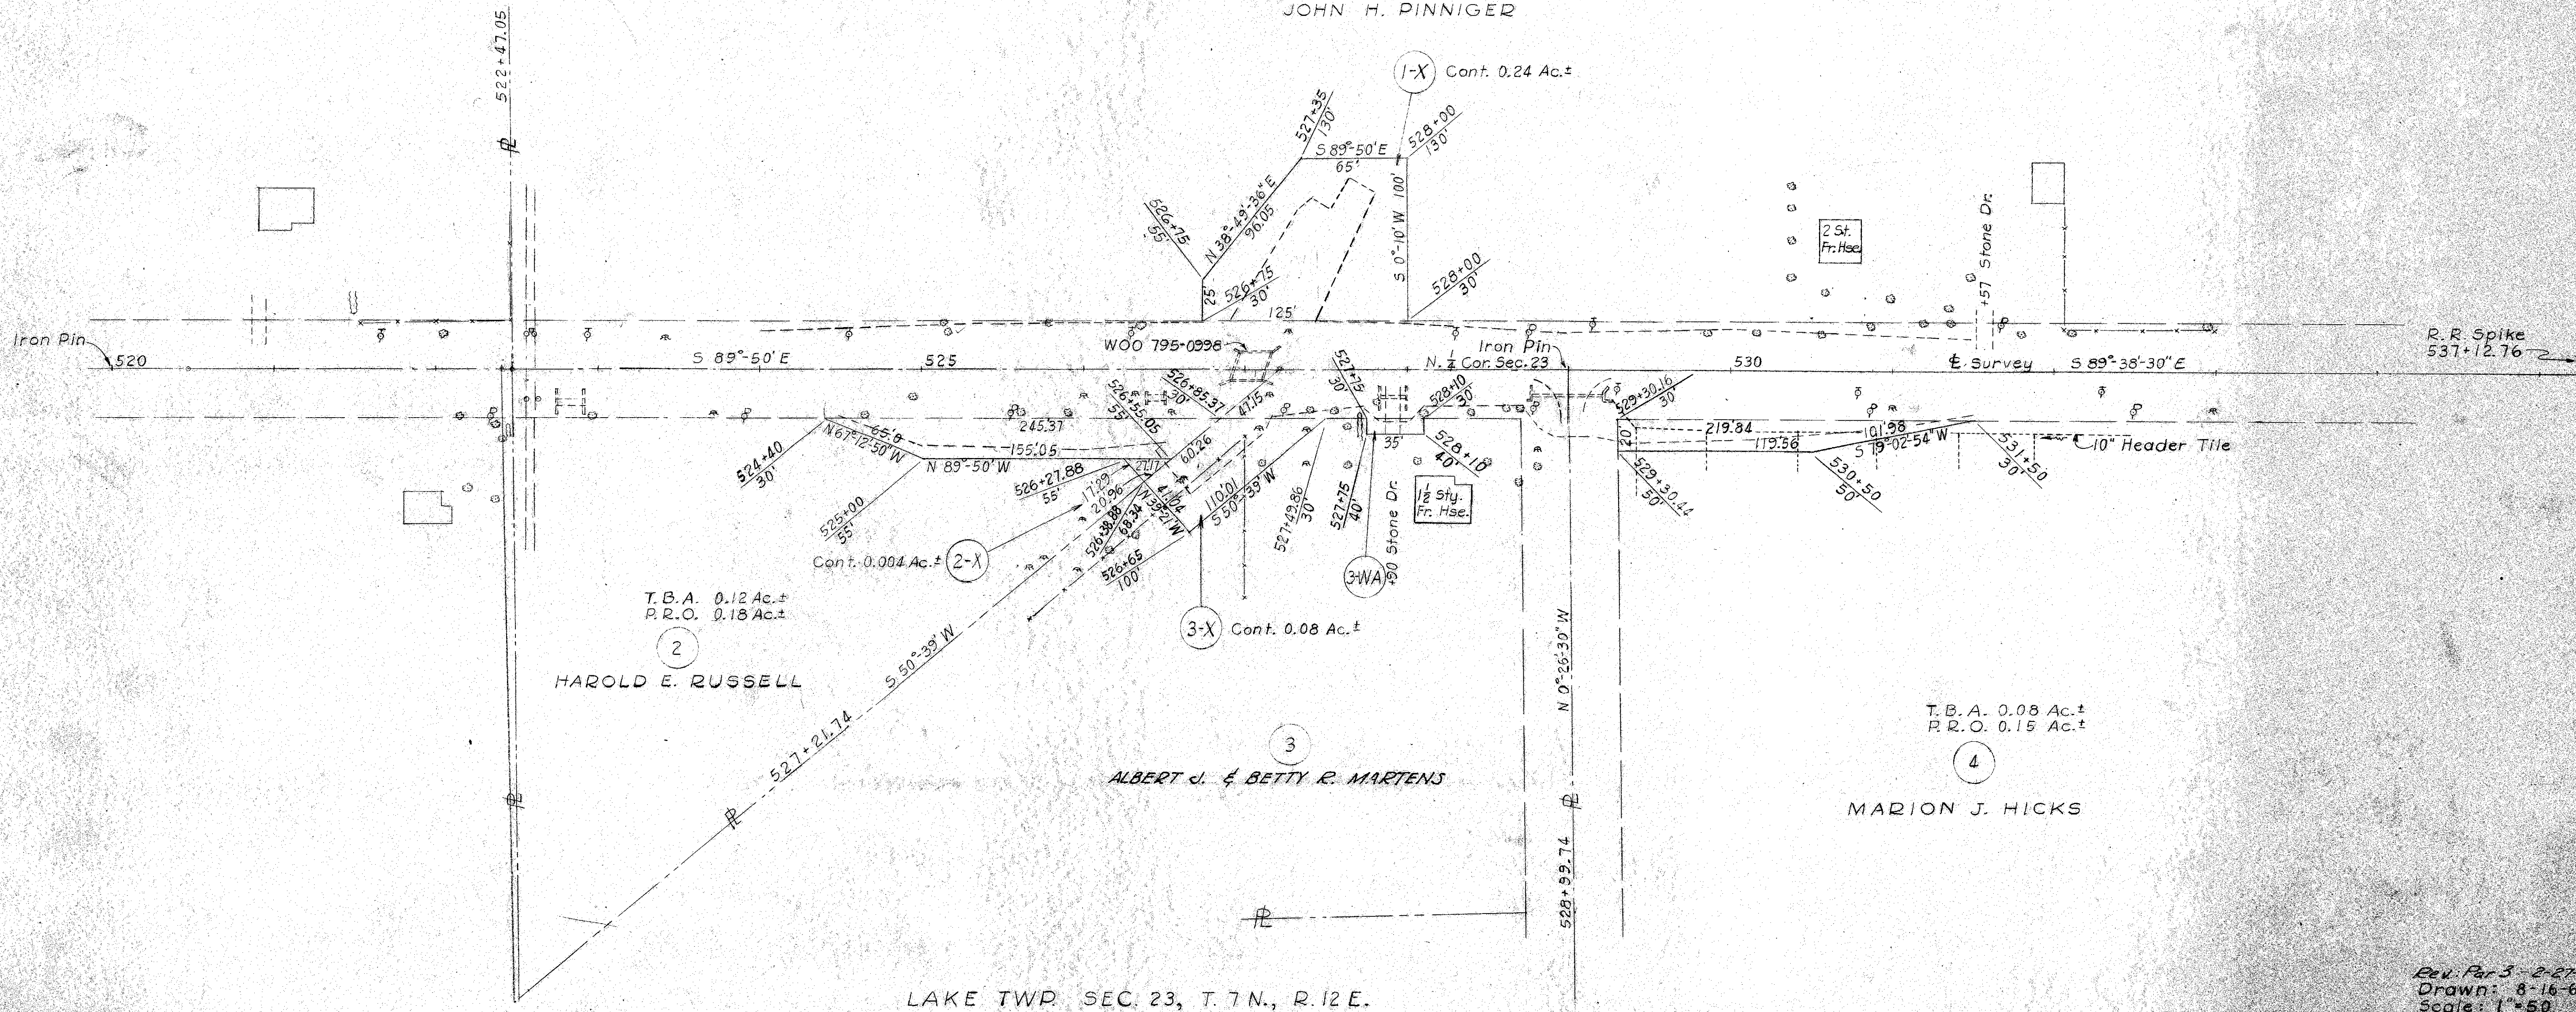

LAKE TWP. SEC. 23, T. 7 N., R. 12 E.

4  
MARION J. HICKS

2  
HAROLD E. RUSSELL

3  
ALBERT J. & BETTY R. MARTENS

Rev. Par 3-2-67-62  
Drawn: 8-16-61  
Scale: 1"=50'

WOO-122-924

R-8795A #4 D-76



