


CALC BY G.A.B. DATE 1-87 CHECKED BY R.A.S. DATE 1-87	WOO-795-10.69	OHIO FHWA REGION 5	16 16 1 1
---	---------------	-----------------------	--------------------



LAKE TOWNSHIP

R.12E T.7N SECTIONS 13 & 24


R/W ONLY WOO-795-10.71
STATE JOB NO. 020480

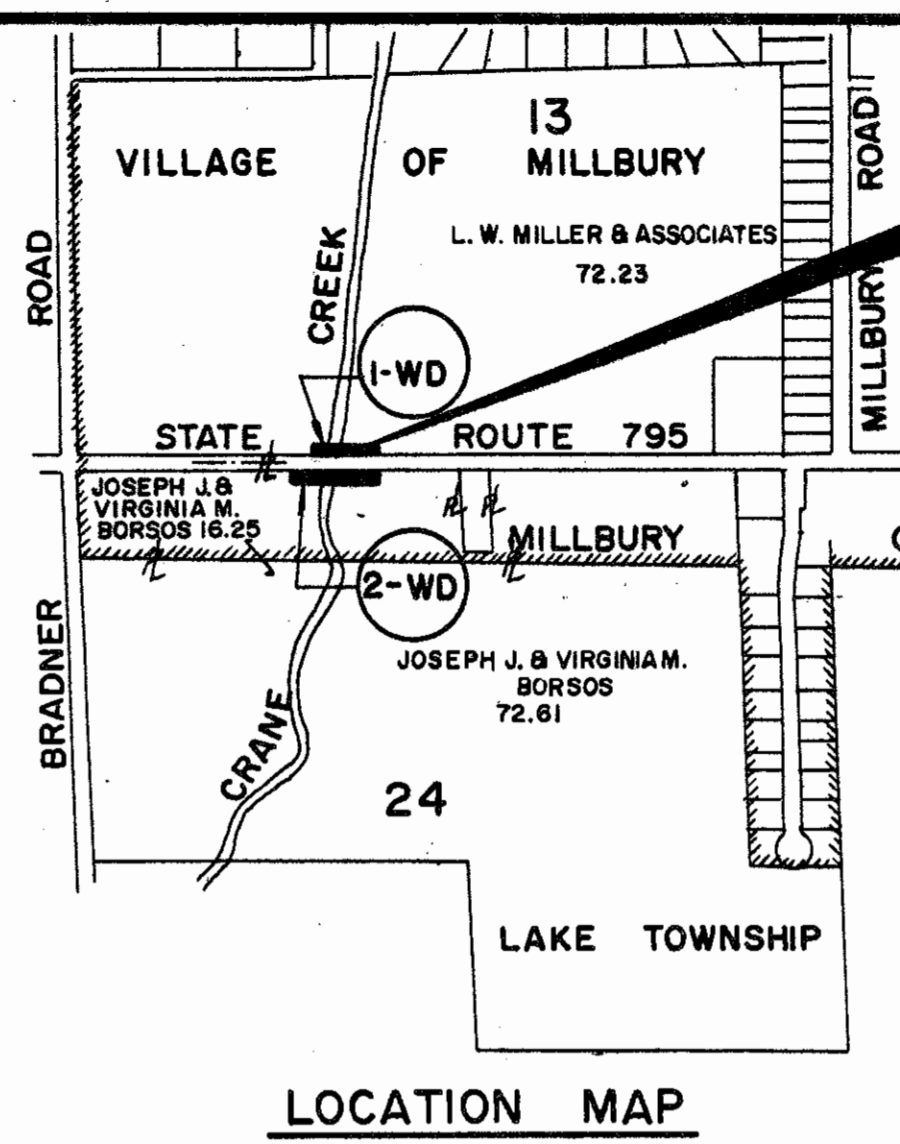

SUMMARY OF ADDITIONAL RIGHT-OF-WAY												STATE JOB NO. 020480		
PARCEL NO.	OWNER	DEED RECORDED		DEED AREA ACRES	TOTAL P.R.O. ACRES	GROSS TAKE ACRES	P.R.O. IN TAKE ACRES	NET TAKE LAND			NET RESIDUE ACRES	REMARKS	AS ACQUIRED	
		VOL.	PAGE					ACRES	SQ. FT.	BLDG.			VOL.	PAGE
1-WD	L.W. MILLER & ASSOCIATES	512	732	72.23	1.54	0.239	0.179	0.060	2600	NONE	71.991		626	695
2-WD	JOSEPH J. & VIRGINIA M. BORSOS	549	664	89.61	1.59	0.355	0.213	0.142	6200	NONE	89.265		626	760

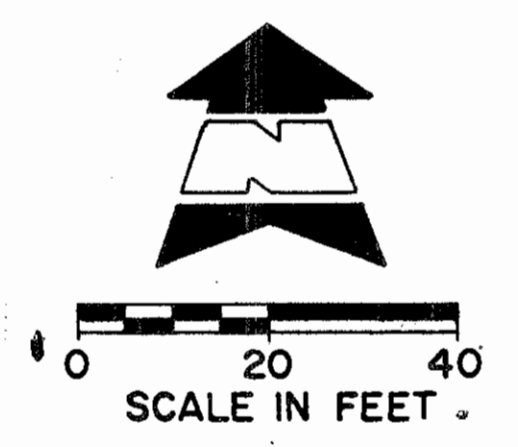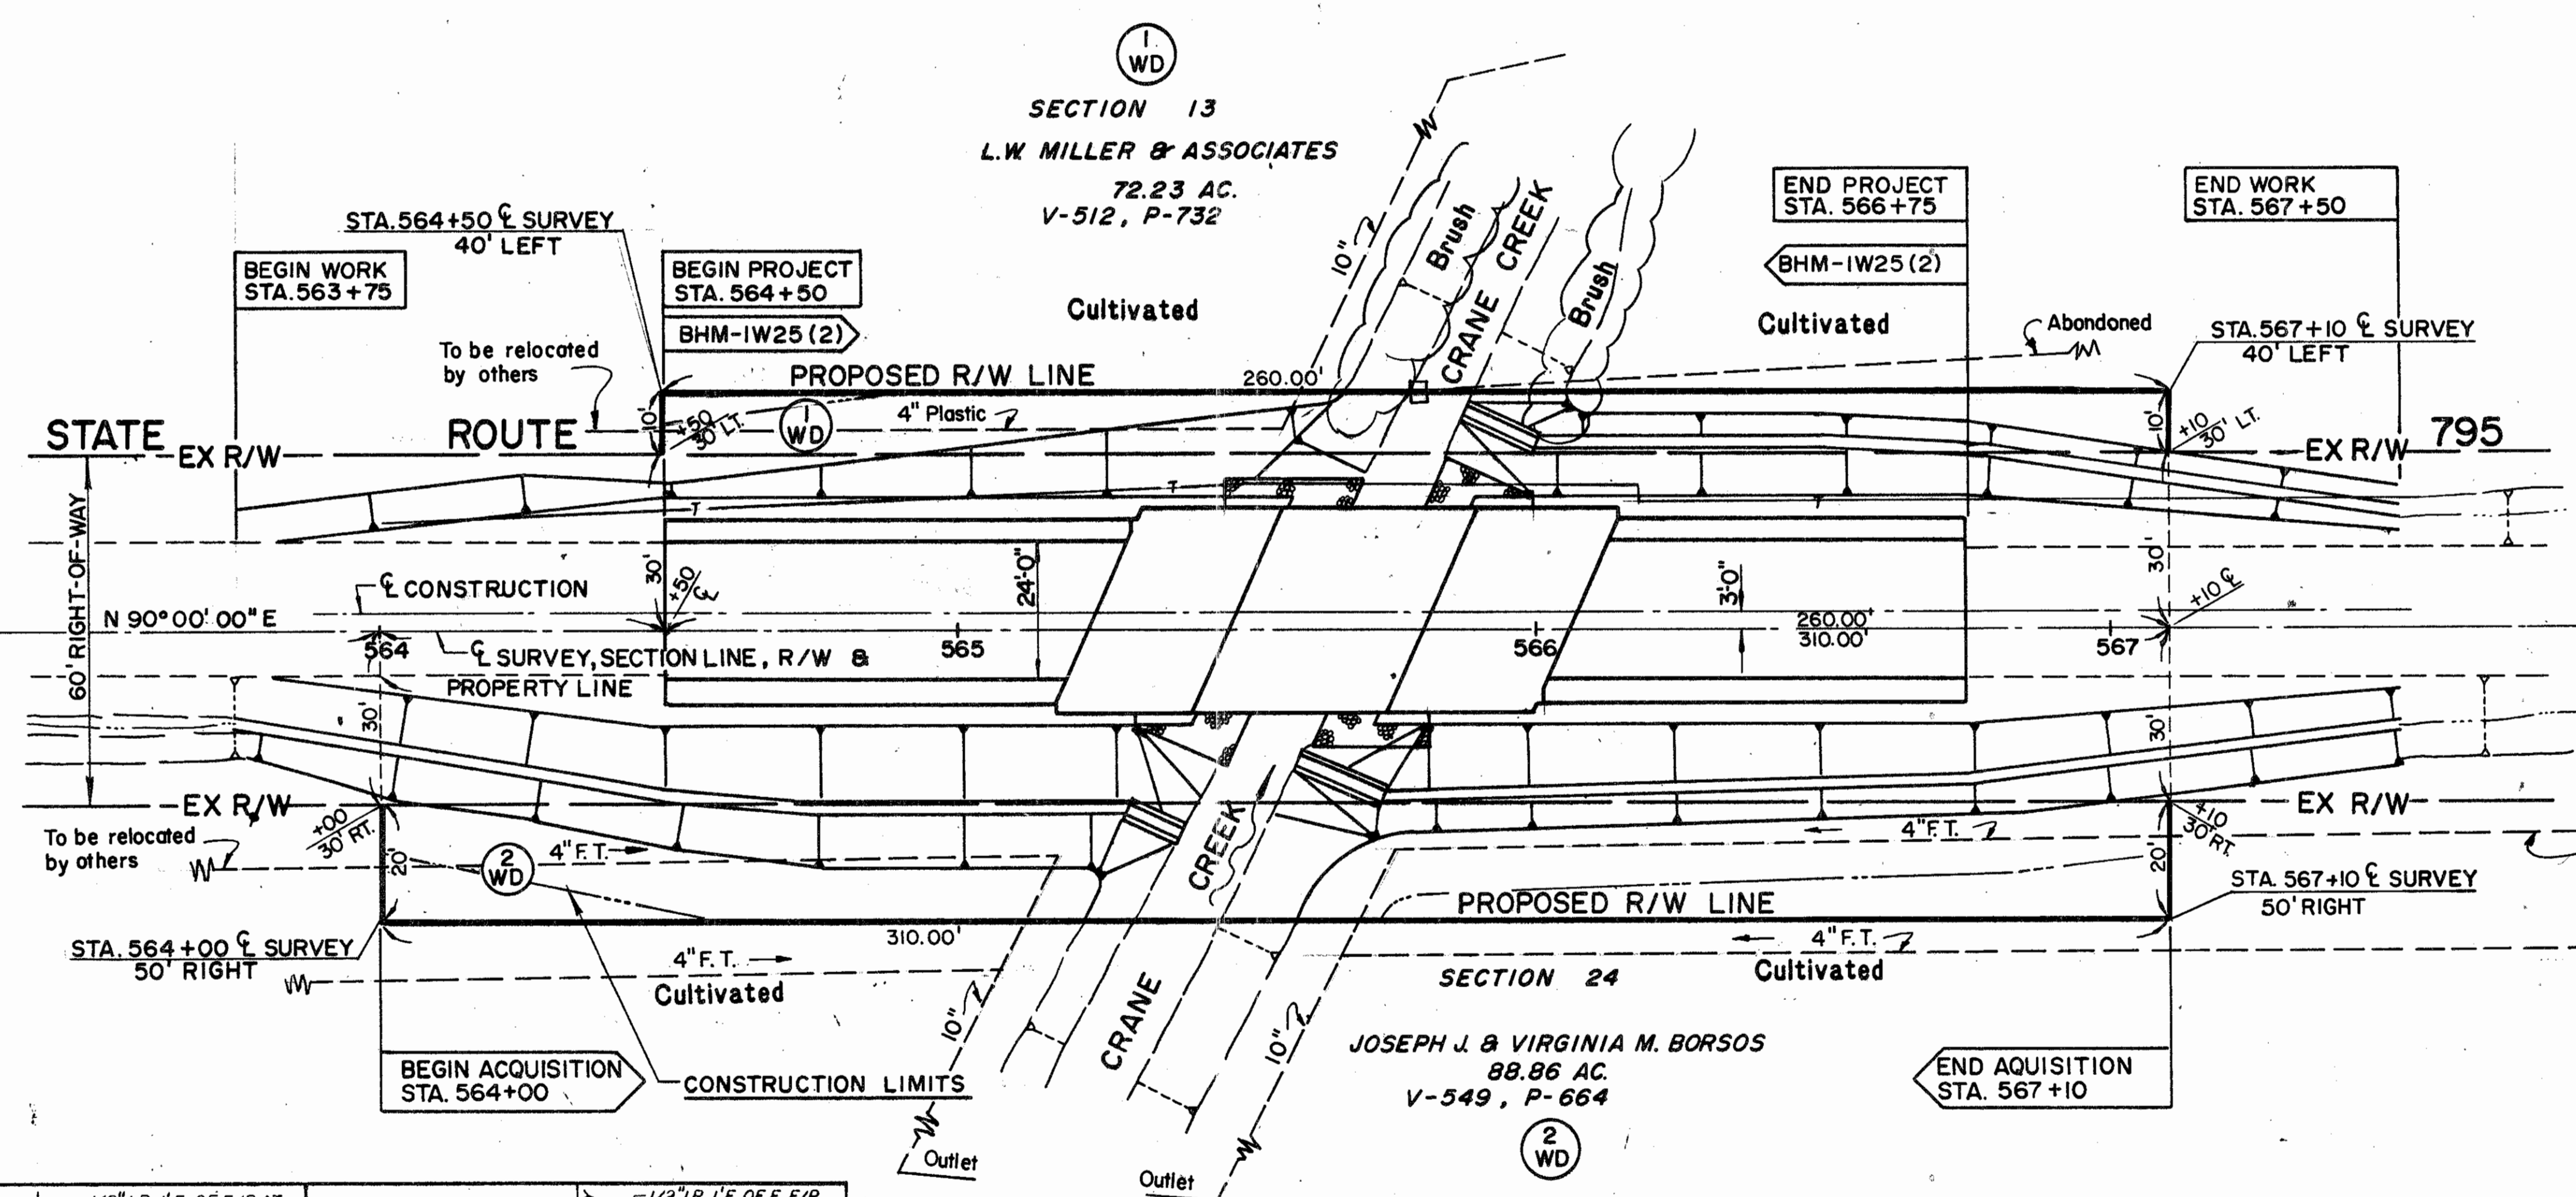

WEST LINE SECTION 13
STA. 555+94.60

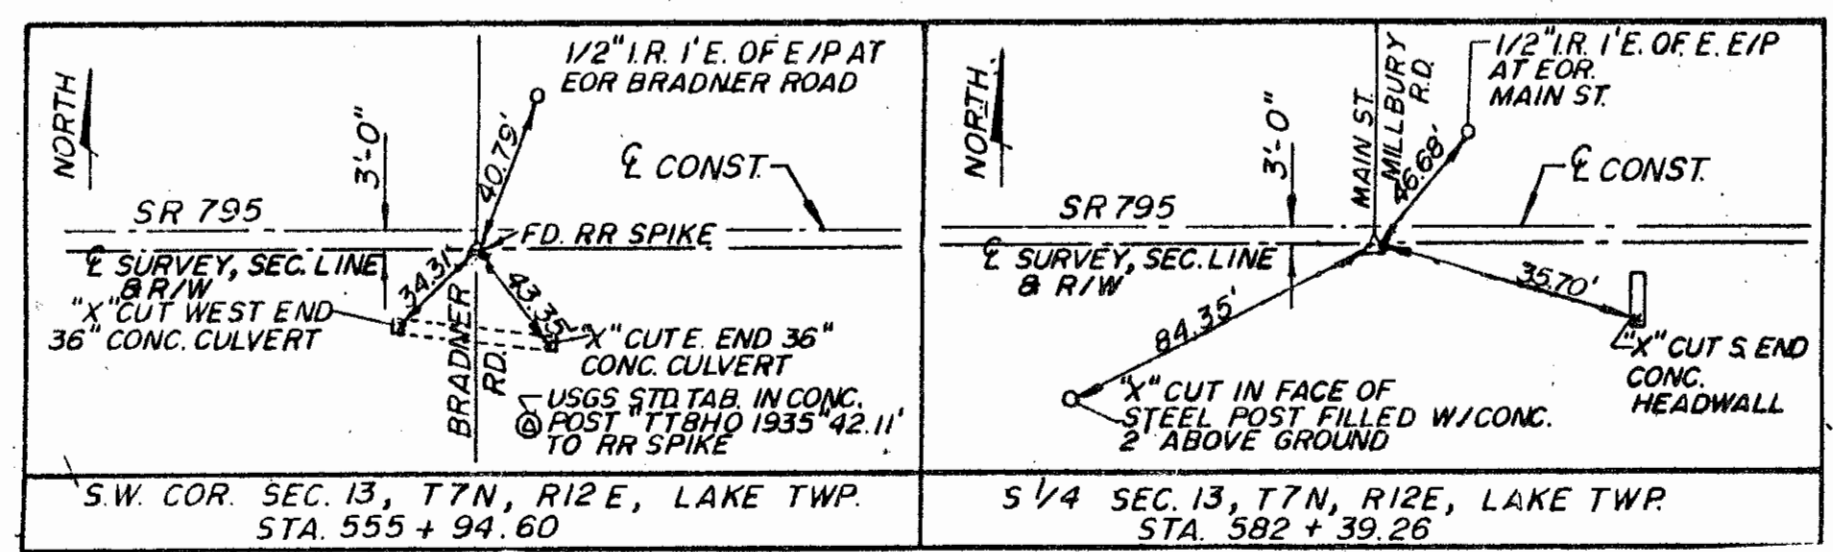

STATIONING
ALL STATIONING IS BASED ON THE CENTERLINE OF SURVEY UNLESS OTHERWISE SPECIFIED

BEARING
ALL BEARINGS ARE BASED UPON AN ASSUMED MERIDIAN AND ARE USED ONLY FOR THE PURPOSE OF ANGULAR MEASUREMENTS.

UNDERGROUND UTILITIES - THE LOCATIONS OF THE UNDERGROUND UTILITIES SHOWN ON THE PLANS ARE AS OBTAINED FROM THE OWNERS OF THE UTILITY AS REQUIRED BY SECTION 153.64 ORC.

UTILITY OWNERSHIP - THE FOLLOWING UTILITIES AND OWNERS ARE LOCATED WITHIN THE WORK LIMITS OF THIS PROJECT:

GENERAL TELEPHONE COMPANY OF OHIO
ATTN: MR DONALD PAINTER
117 SANDUSKY STREET
BELLEVUE, OHIO 44811
TELEPHONE NO: 419-483-8169

REV.	DATE	DESCRIPTION
1	8-12-87	Par 2 WO-Change DEED & RESIDUE AREA