



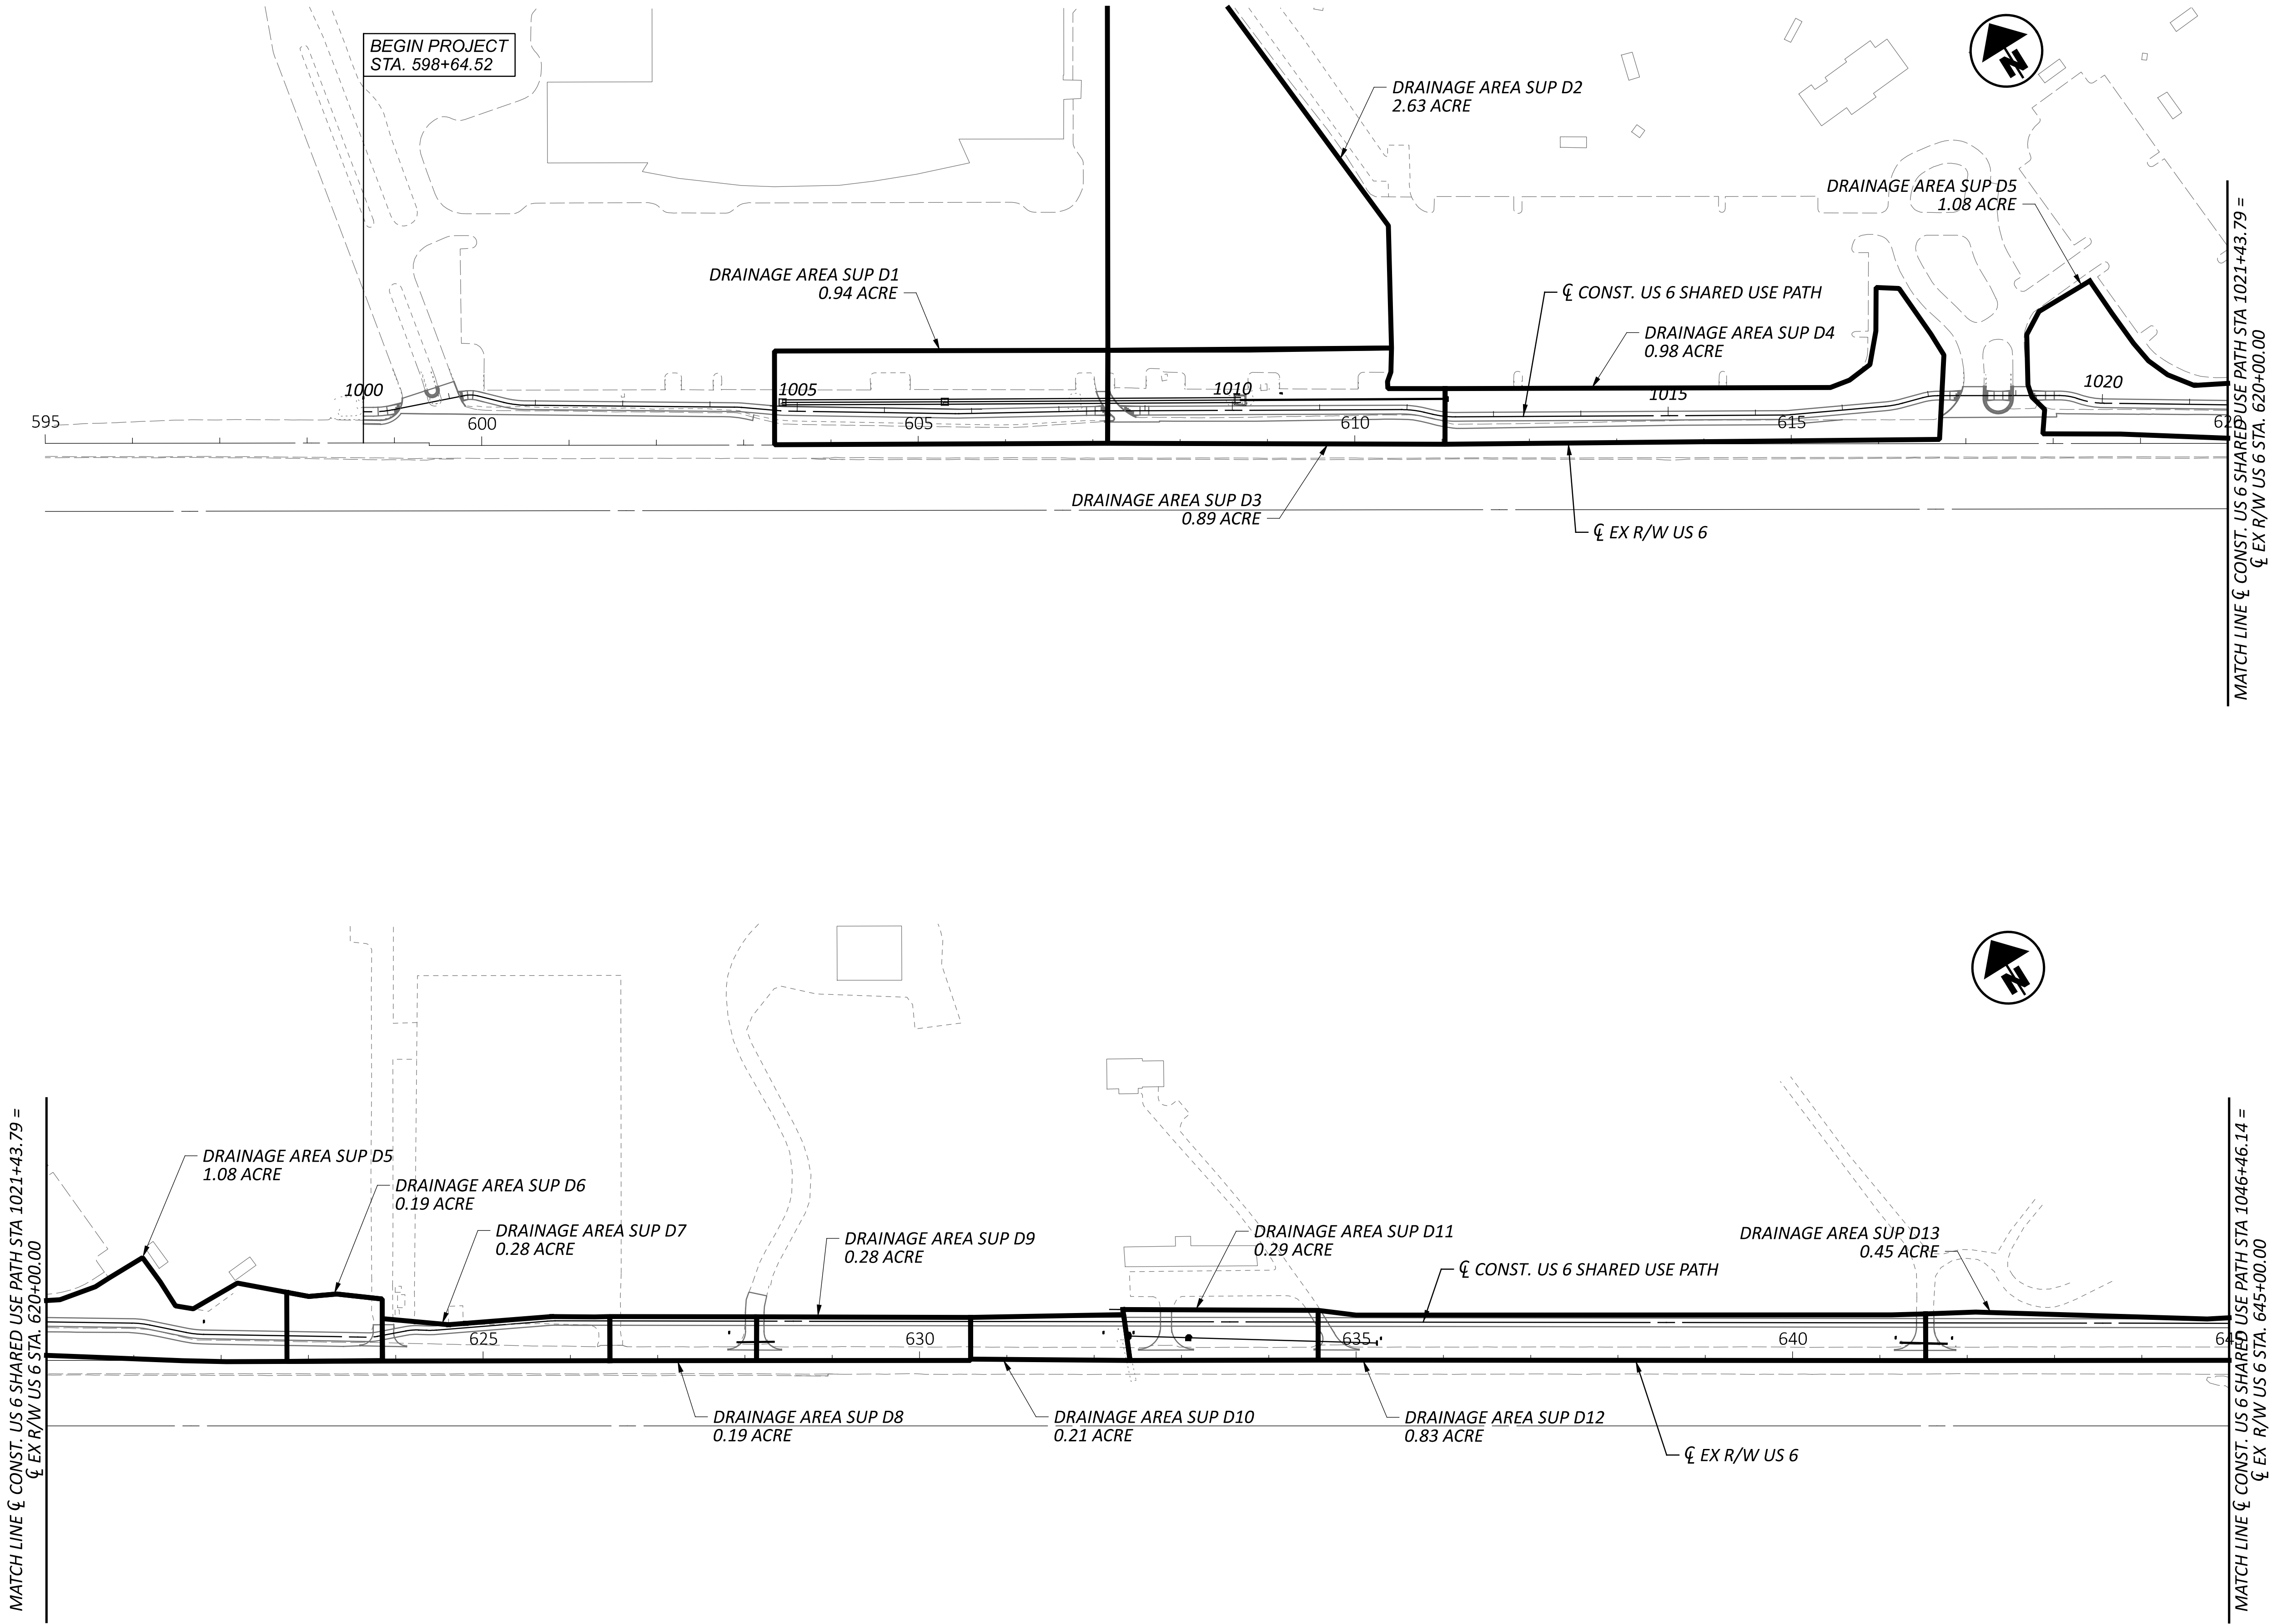

DRAINAGE MAP  
US 6 STA 620+00 TO STA 645+00

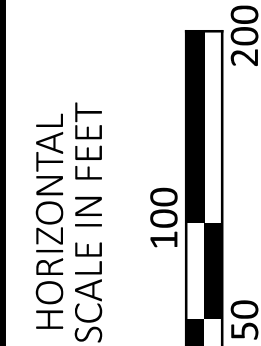

DESIGN AGENCY



DESIGNER

BLC

REVIEWER

BLS 07/26/23

PROJECT ID



116570

SHEET

P.1

TOTAL

3

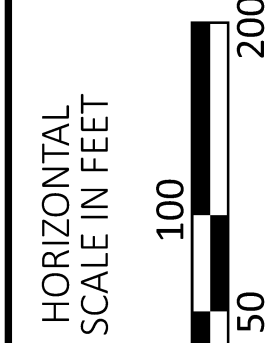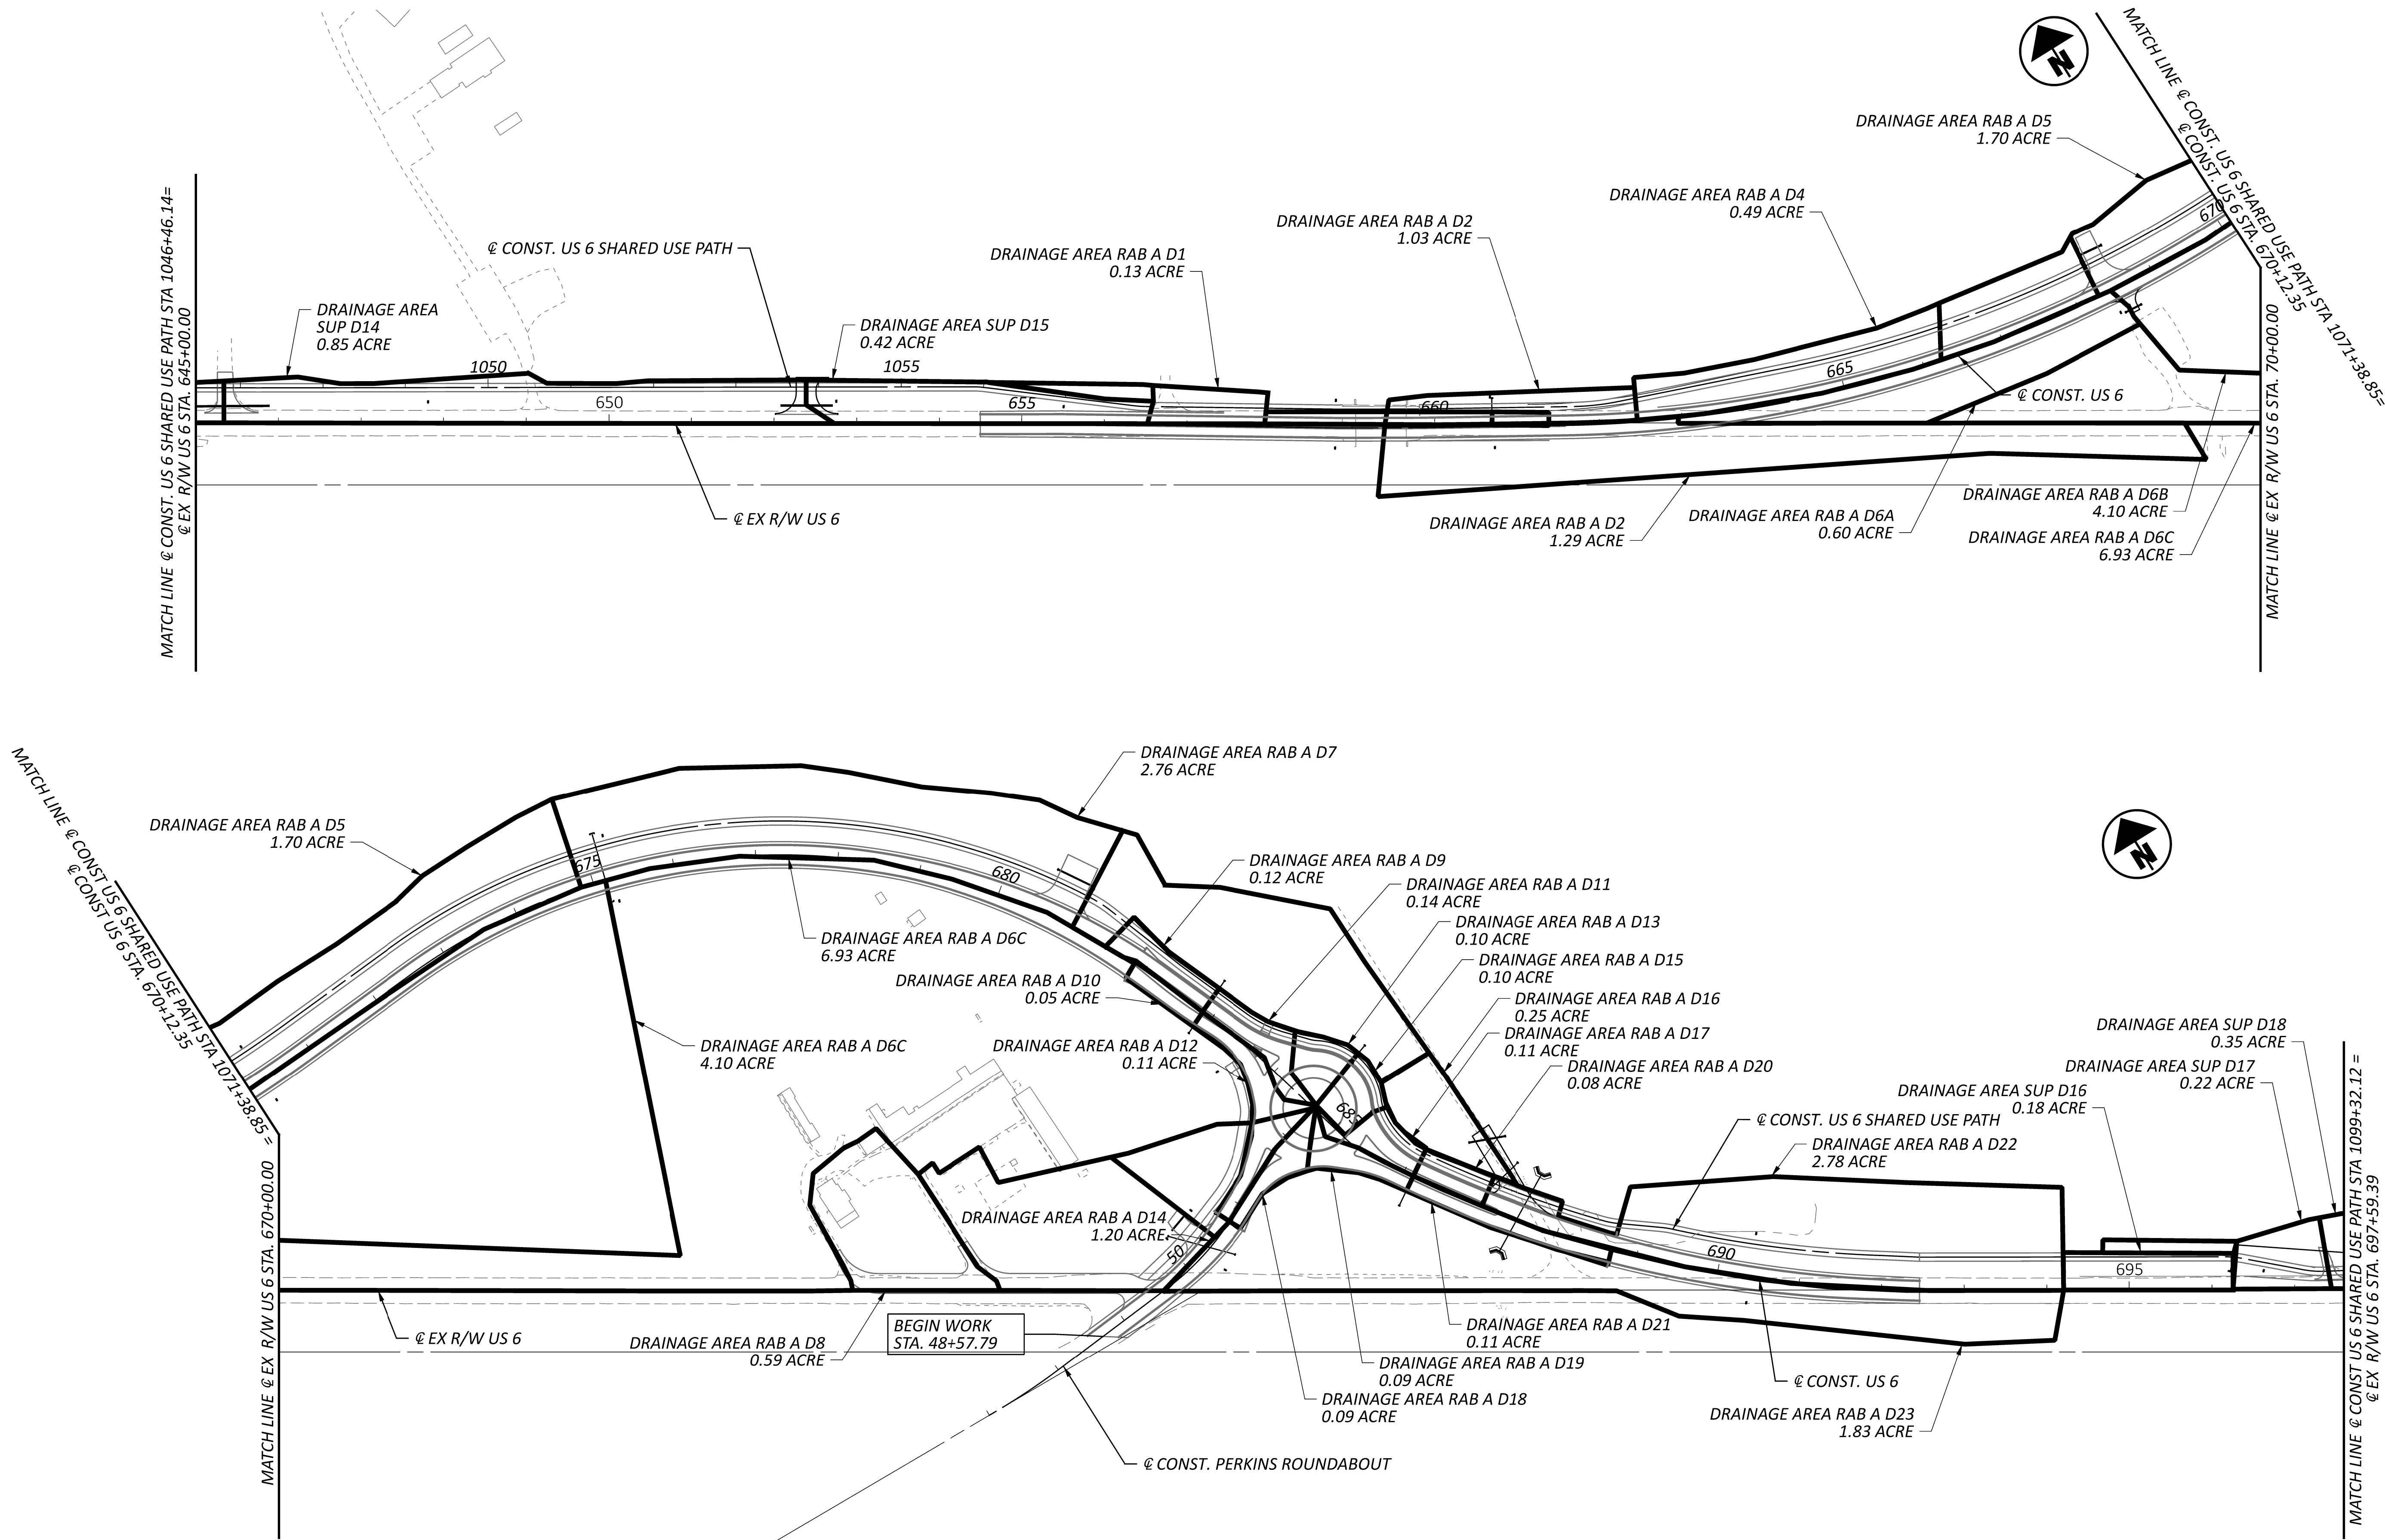

DRAINAGE MAP

US 6 STA 645+00 TO STA 697+59.39

DESIGN AGENCY



DESIGNER

BLC

REVIEWER

BLS 07/26/23

PROJECT ID

116570

SHEET

P.2

TOTAL

3

