


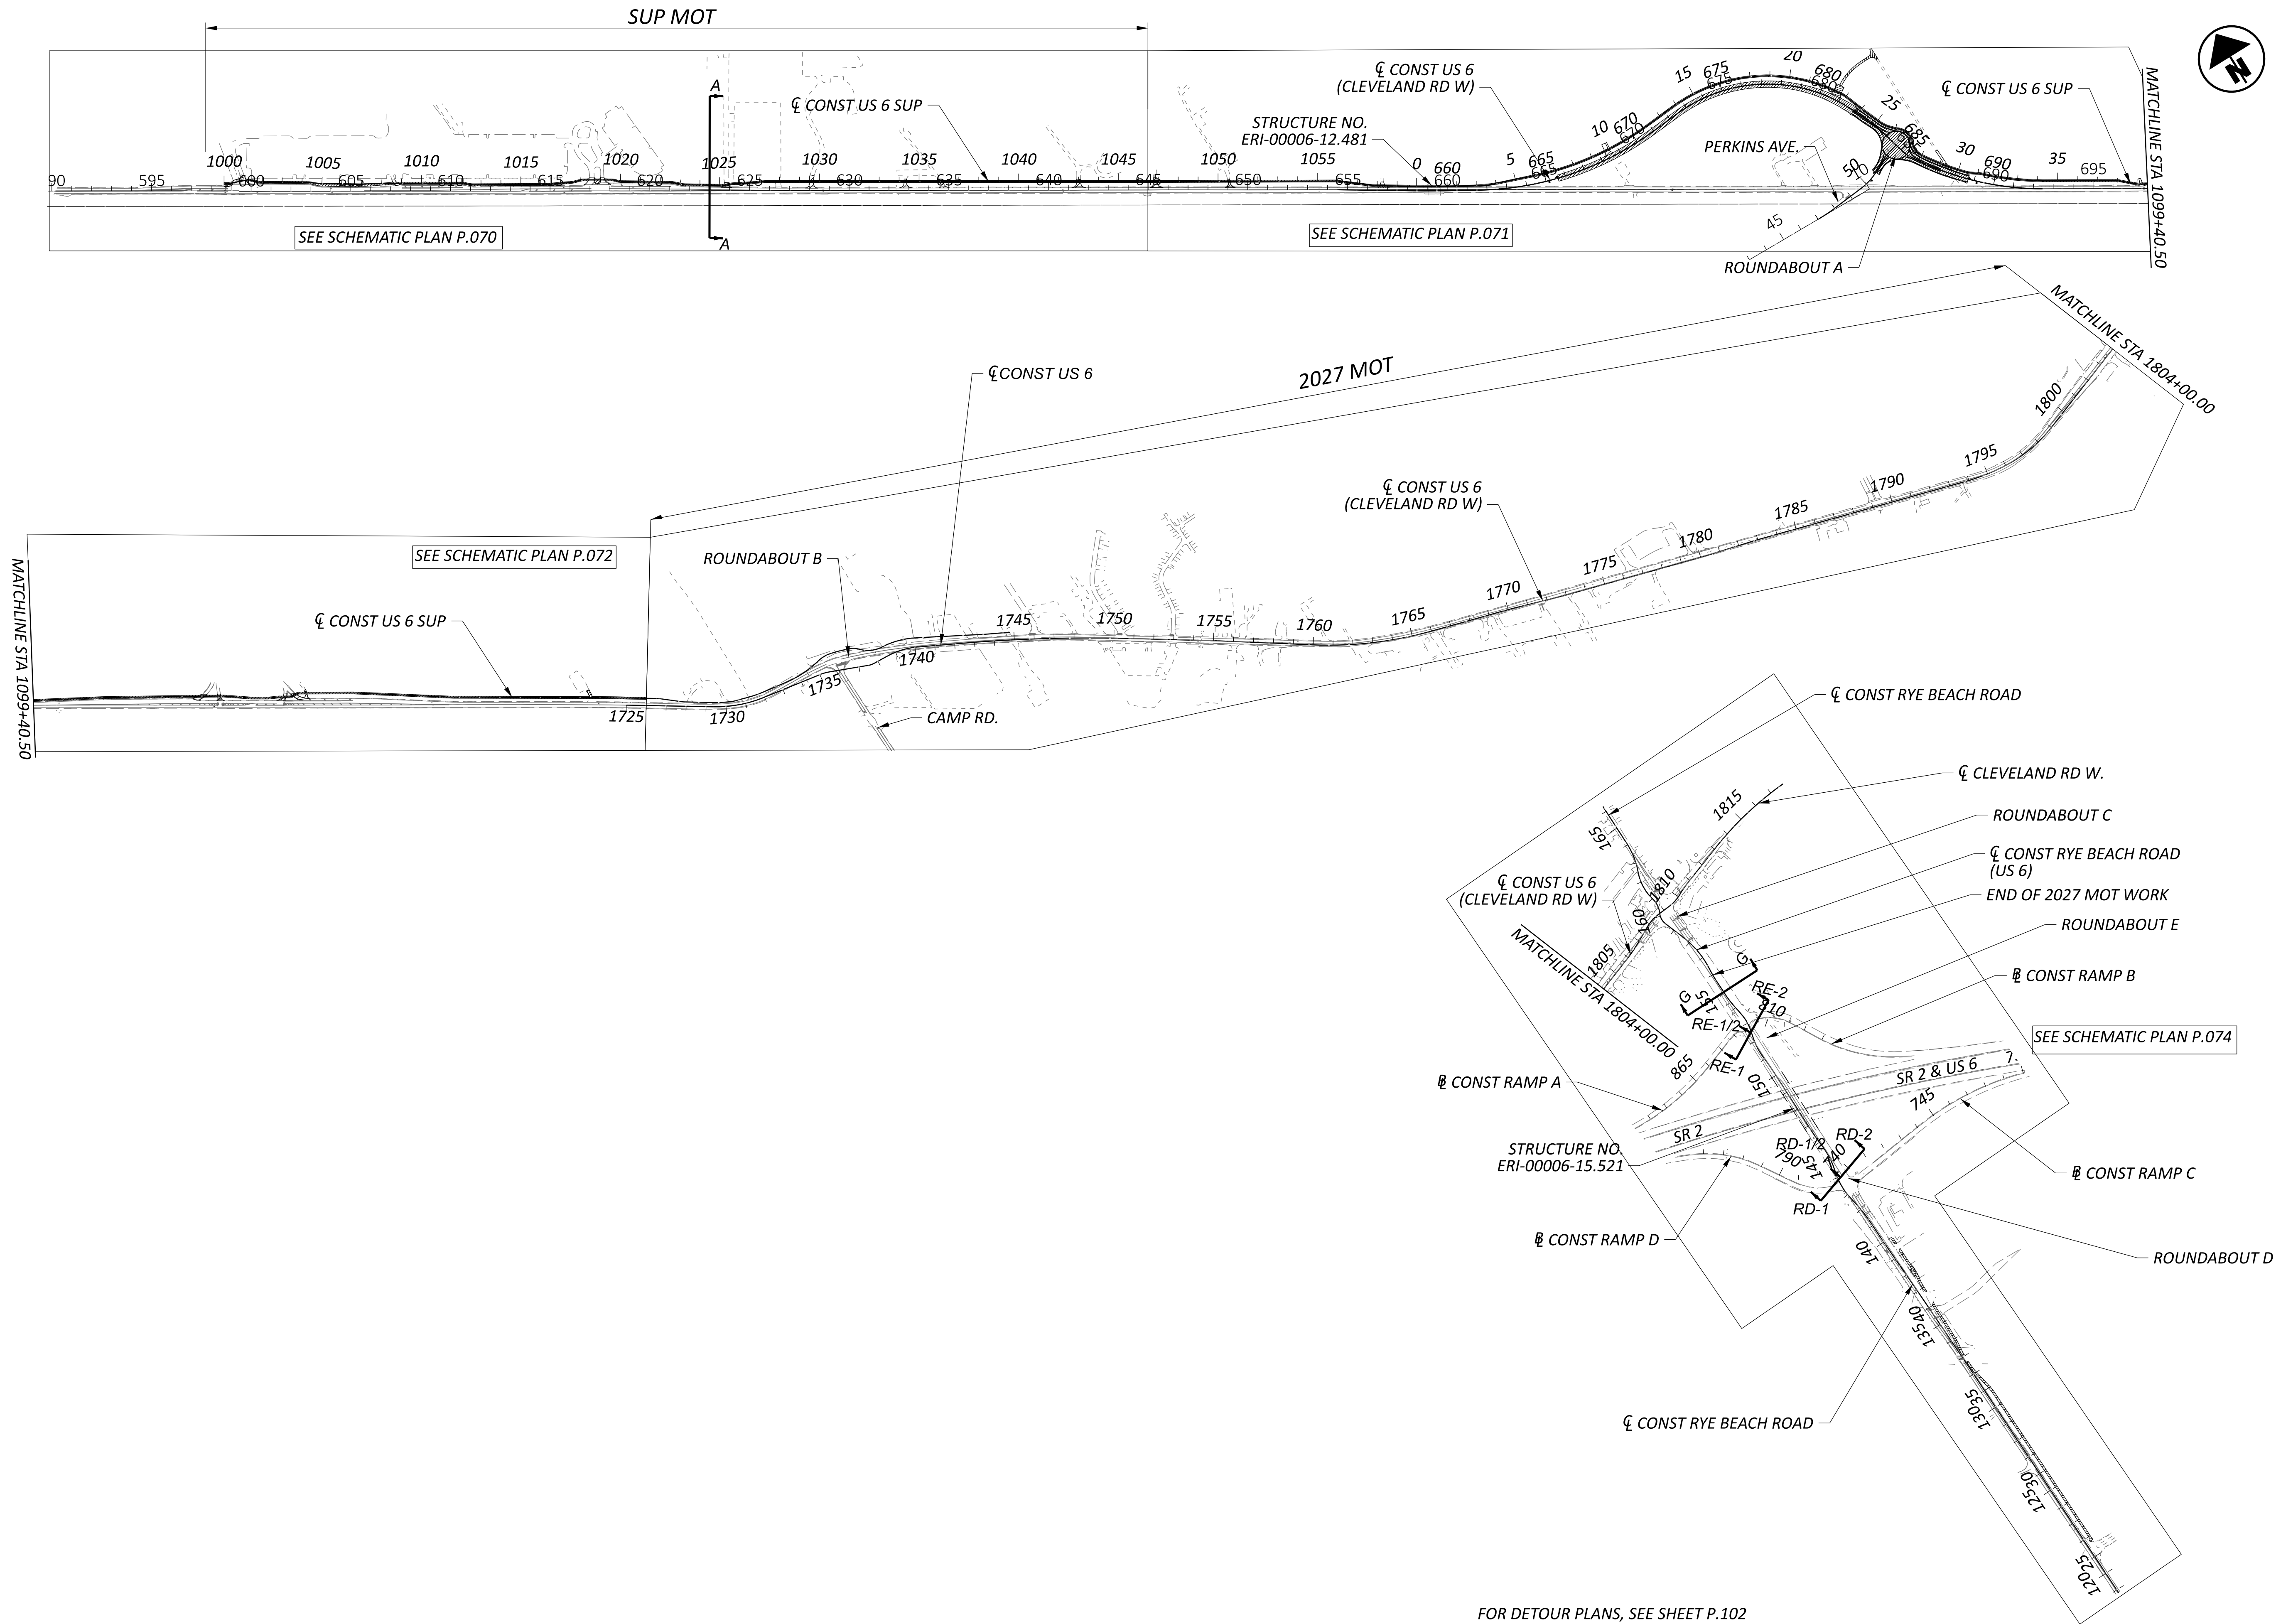

FOR DETOUR PLANS, SEE SHEET P.102

MOT OVERALL SCHEMATIC PLAN - PRE PHASE (2026 CONSTRUCTION)

HORIZONTAL
SCALE IN FEET
0 200 400 800

DESIGN AGENCY
TRANSYSTEMS
400 W. NATIONWIDE BLVD., STE 225
COLUMBUS, OHIO 43215

DESIGNER

SSA

REVIEWER

SS 02/28/24

PROJECT ID


116570

SHEET

P.071

TOTAL

782

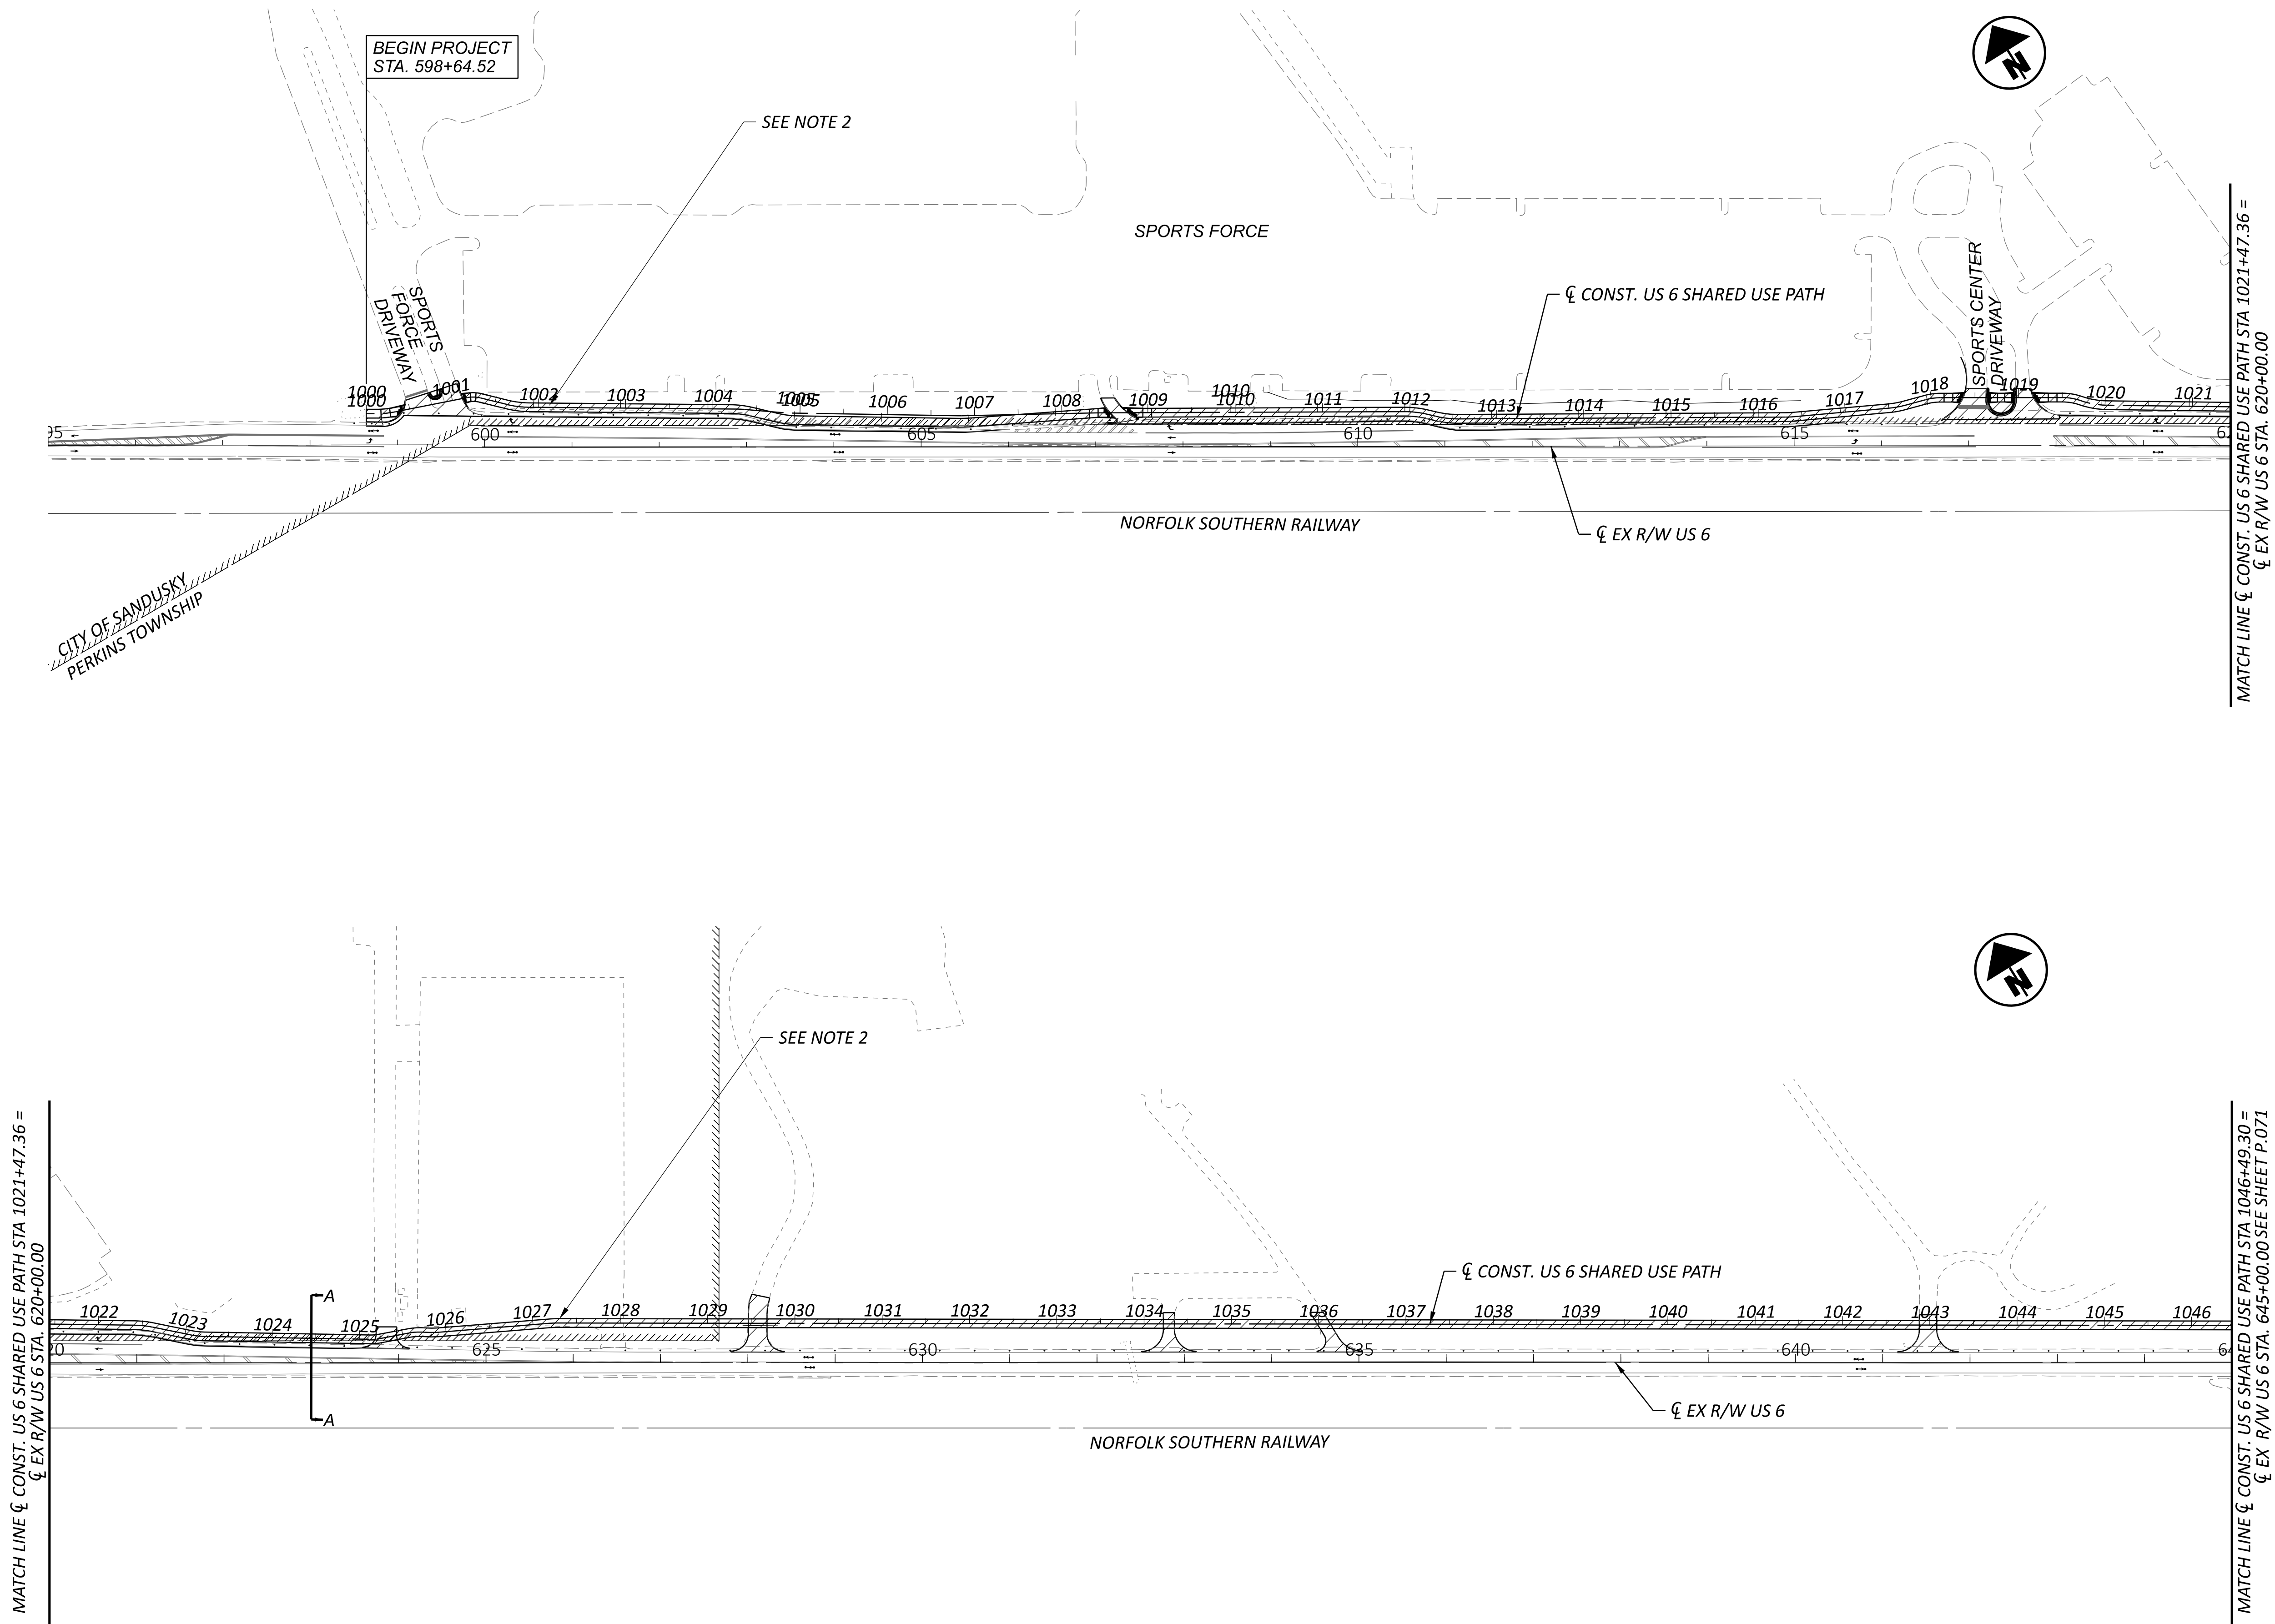

- NOTES:
- FOR MOT OVERALL SCHEMATIC PLAN, SEE SHEET P.075
 - SUP: USE FLAGGERS TO RESTRICT TRAFFIC TO ONE LANE WHERE NECESSARY TO CONSTRUCT THE RESURFACING AND MULTI-USE PATH OUTSIDE WIDENING AREAS AND PROPOSED ROUNDABOUTS. USE LEOS TO CONTROL TRAFFIC AT SIGNALIZED INTERSECTIONS WHEN NECESSARY. ASSUME SUP CONSTRUCTION DURATION OF 60 DAYS.

TRANSYSTEMS

400 W. WATSONWIDE BLVD., STE. 225
COLUMBUS, OHIO 43215

DESIGN AGENCY

SSA

DESIGNER

SS 02/28/24

REVIEWER

116570

PROJECT ID

P.072

SHEET

782


TOTAL


US 6 BEGIN PROJECT TO STA 645+00

MOT SCHEMATIC PLAN - PRE-PHASE (2026 CONSTRUCTION)


HORIZONTAL SCALE IN FEET

0 50 100 200

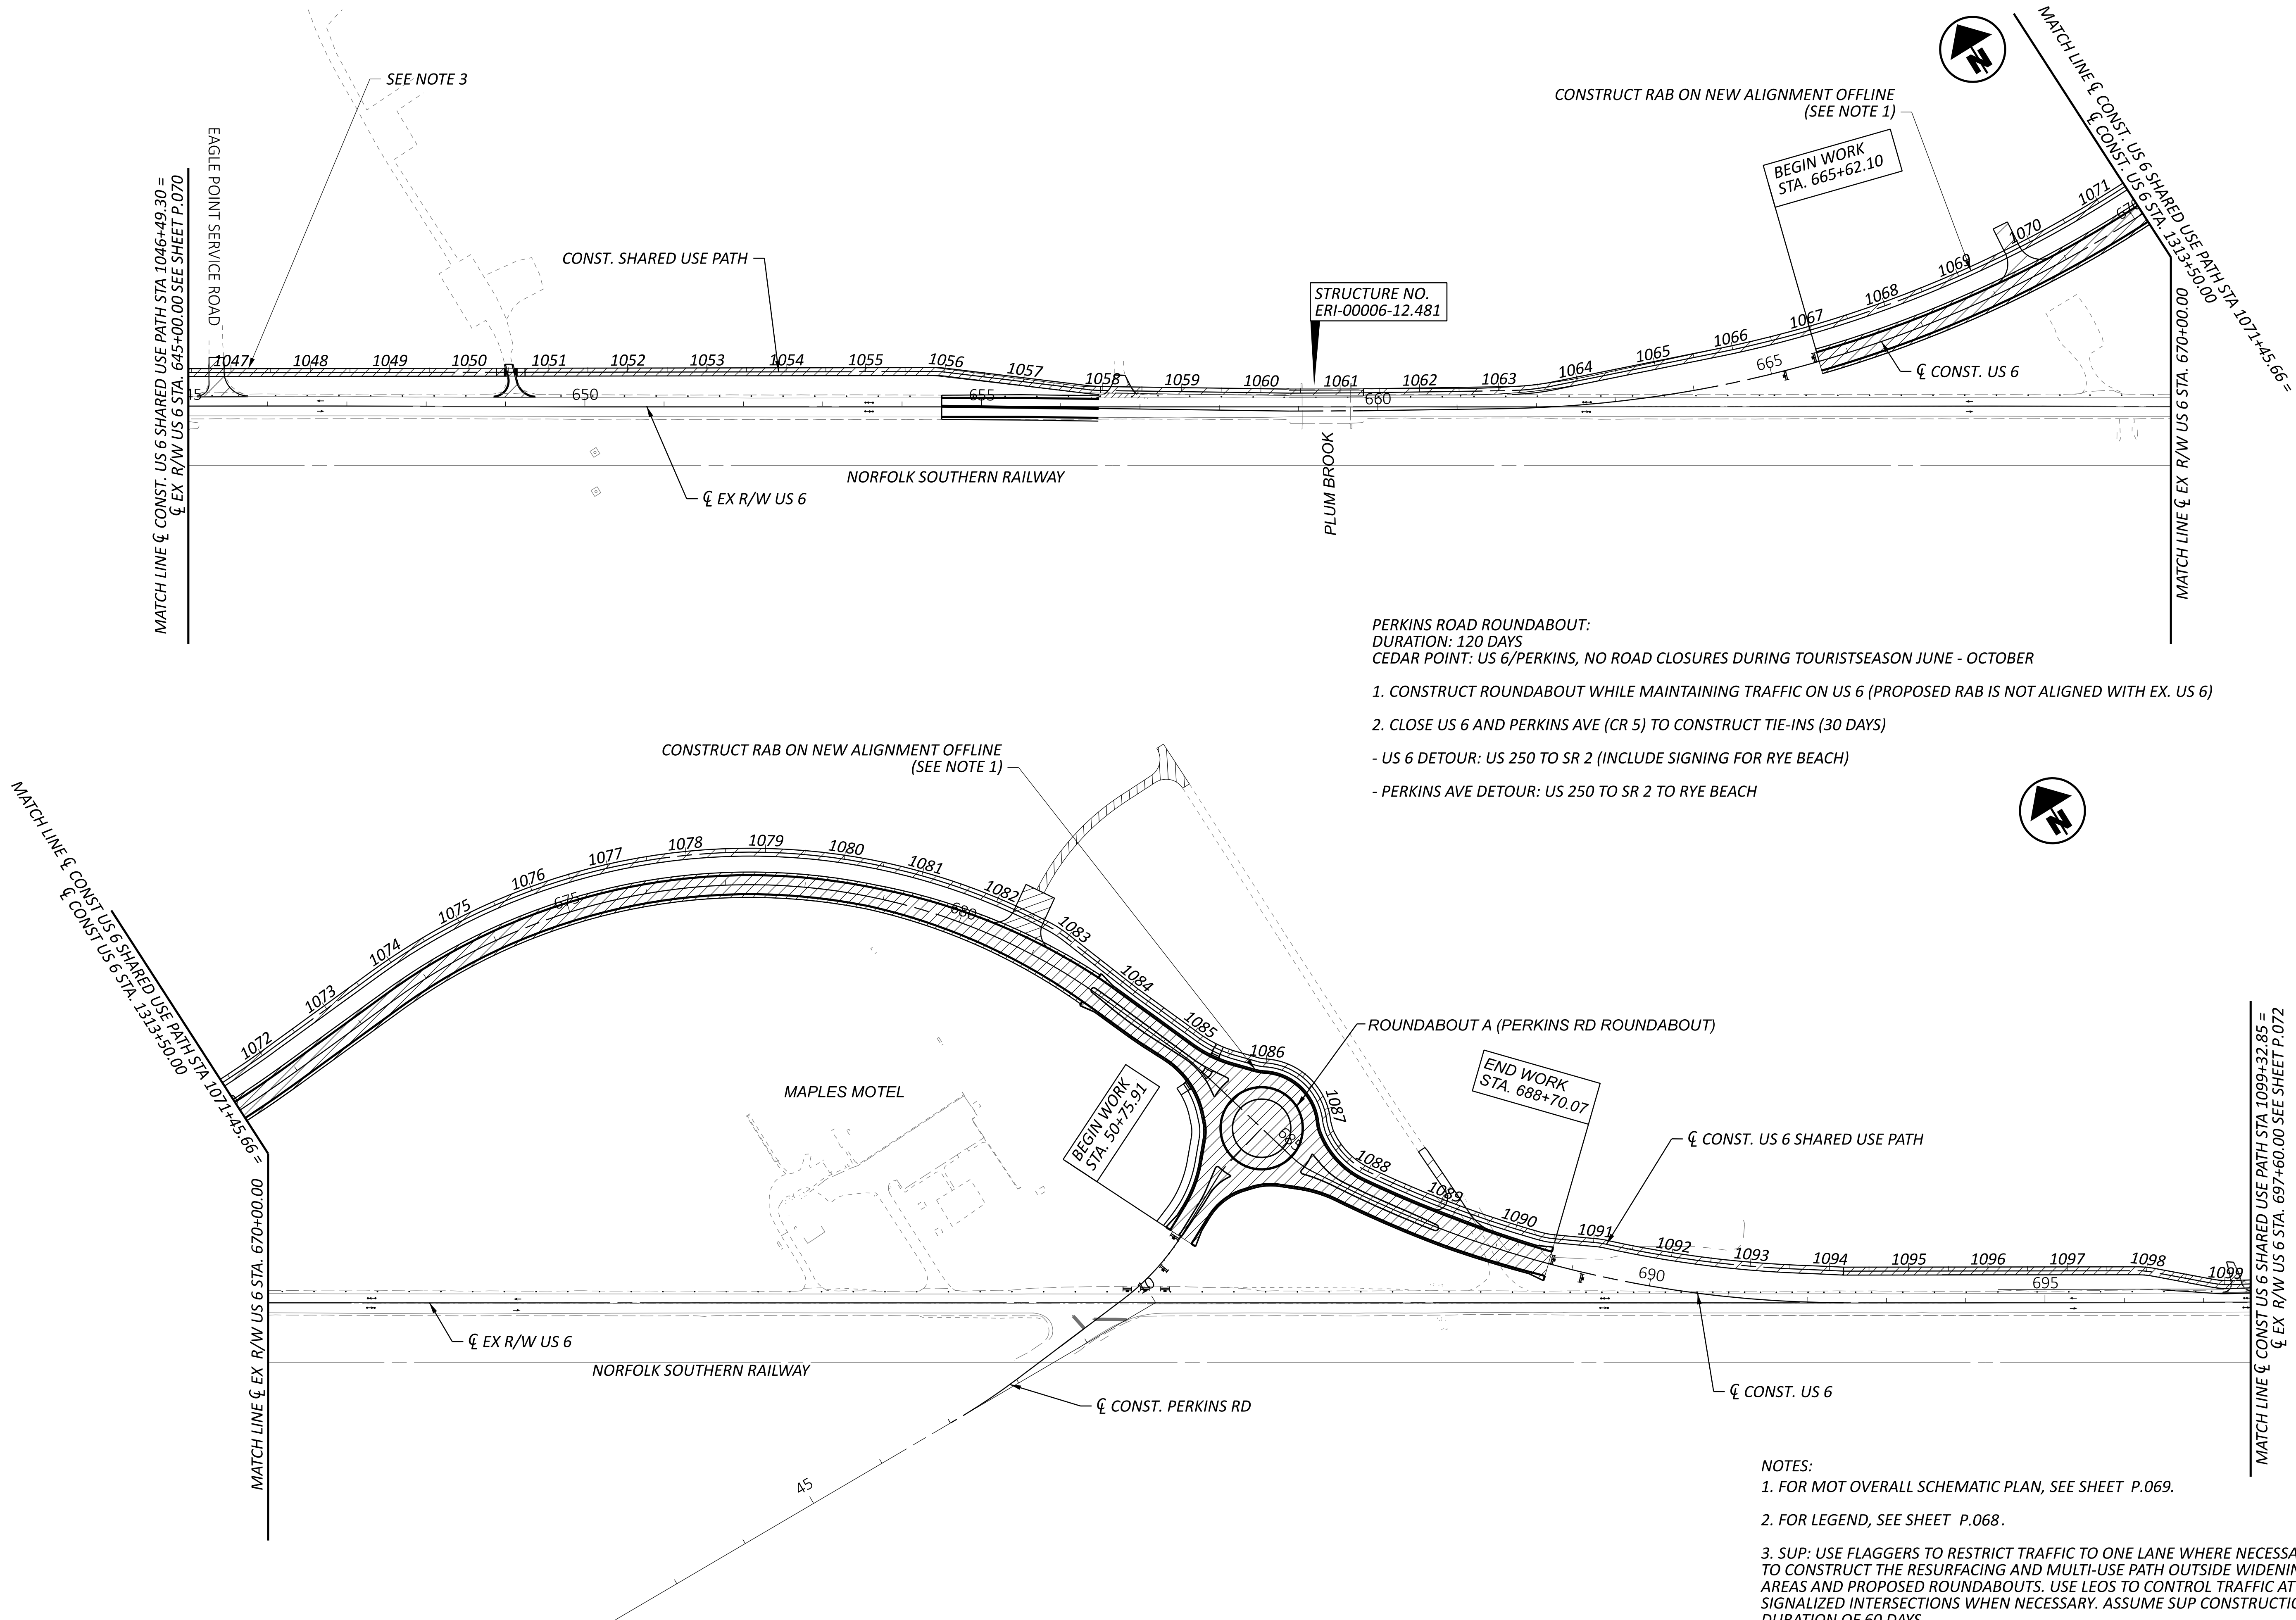

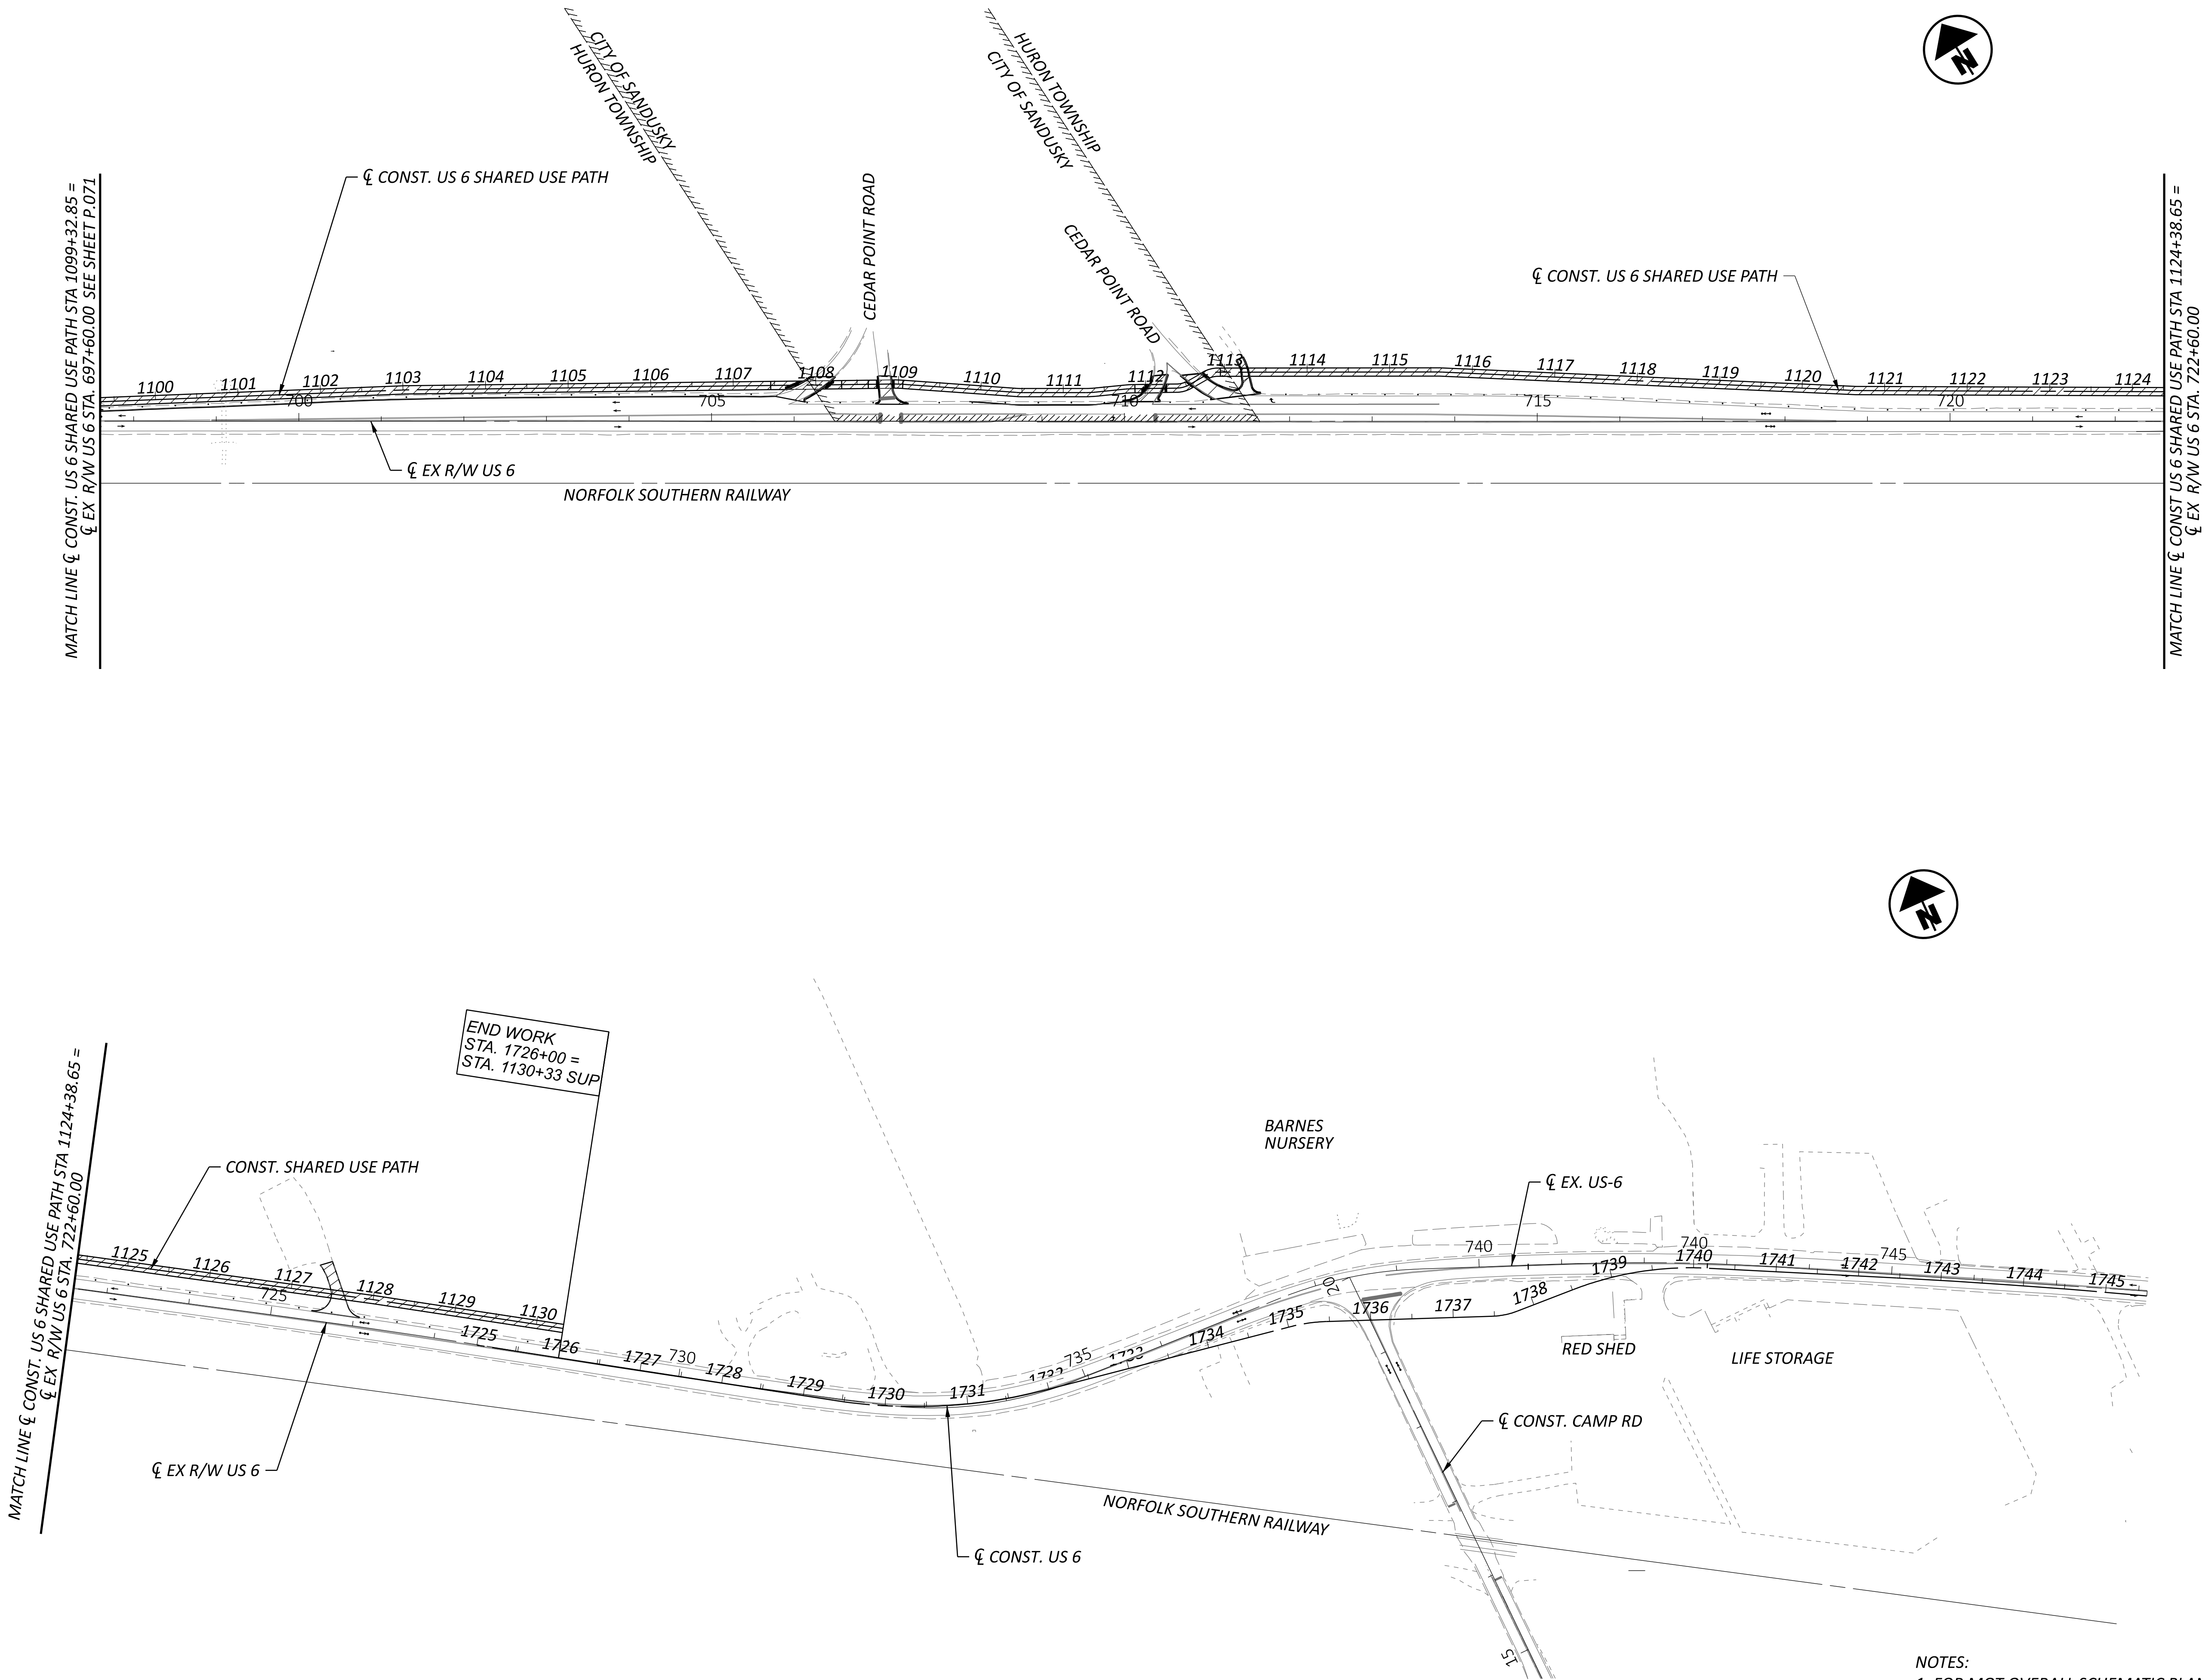

MOT SCHEMATIC PLAN - PRE-PHASE (2026 CONSTRUCTION)
US 6 STA 695+00 TO STA 1745+50

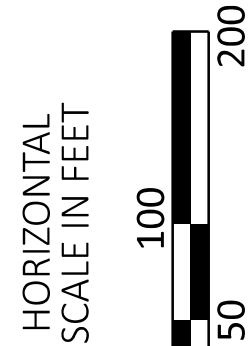

DESIGN AGENCY
TRANSYSTEMS
400 W. WATSONWIDE BLVD., STE. 225
COLUMBUS, OHIO 43215

DESIGNER
SSA

REVIEWER
SS 02/28/24

PROJECT ID
116570

SHEET TOTAL
P.074 782



MOT SCHEMATIC PLAN - PRE-PHASE (2026 CONSTRUCTION)
WIDENING SECTION STA 745+50.00 TO STA 804+00.00

- NOTES:**
1. FOR MOT OVERALL SCHEMATIC PLAN, SEE SHEET P.069
 2. FOR LEGEND, SEE SHEET P.068

DESIGN AGENCY	
TRANSYSTEMS 400 W. NATIONWIDE BLVD., STE 225 COLUMBUS, OHIO 43215	
DESIGNER	SSA
REVIEWER	SS
PROJECT ID	02/28/24
SHEET	116570
TOTAL	782



→ DIRECTION OF TRAFFIC
· · DRUMS

NOTES:

1. FOR MOT OVERALL SCHEMATIC PLAN, SEE SHEET P.069
2. FOR LEGEND, SEE SHEET P.068

MOT SCHEMATIC PLAN - PRE PHASE (2026 CONSTRUCTION)
 RYE BEACH ROAD STA 118+00.00 TO STA 166+00.00

DESIGN AGENCY

TRANSYSTEMS
4400 W. NATIONWIDE BLVD., STE 225
COLUMBUS, OHIO 43215


DESIGNER


SSA


REVIEWER
SS 02/28/24

PROJECT ID	116570
------------	--------

SHEET	TOTAL
P.076	78

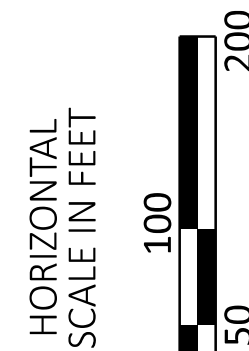


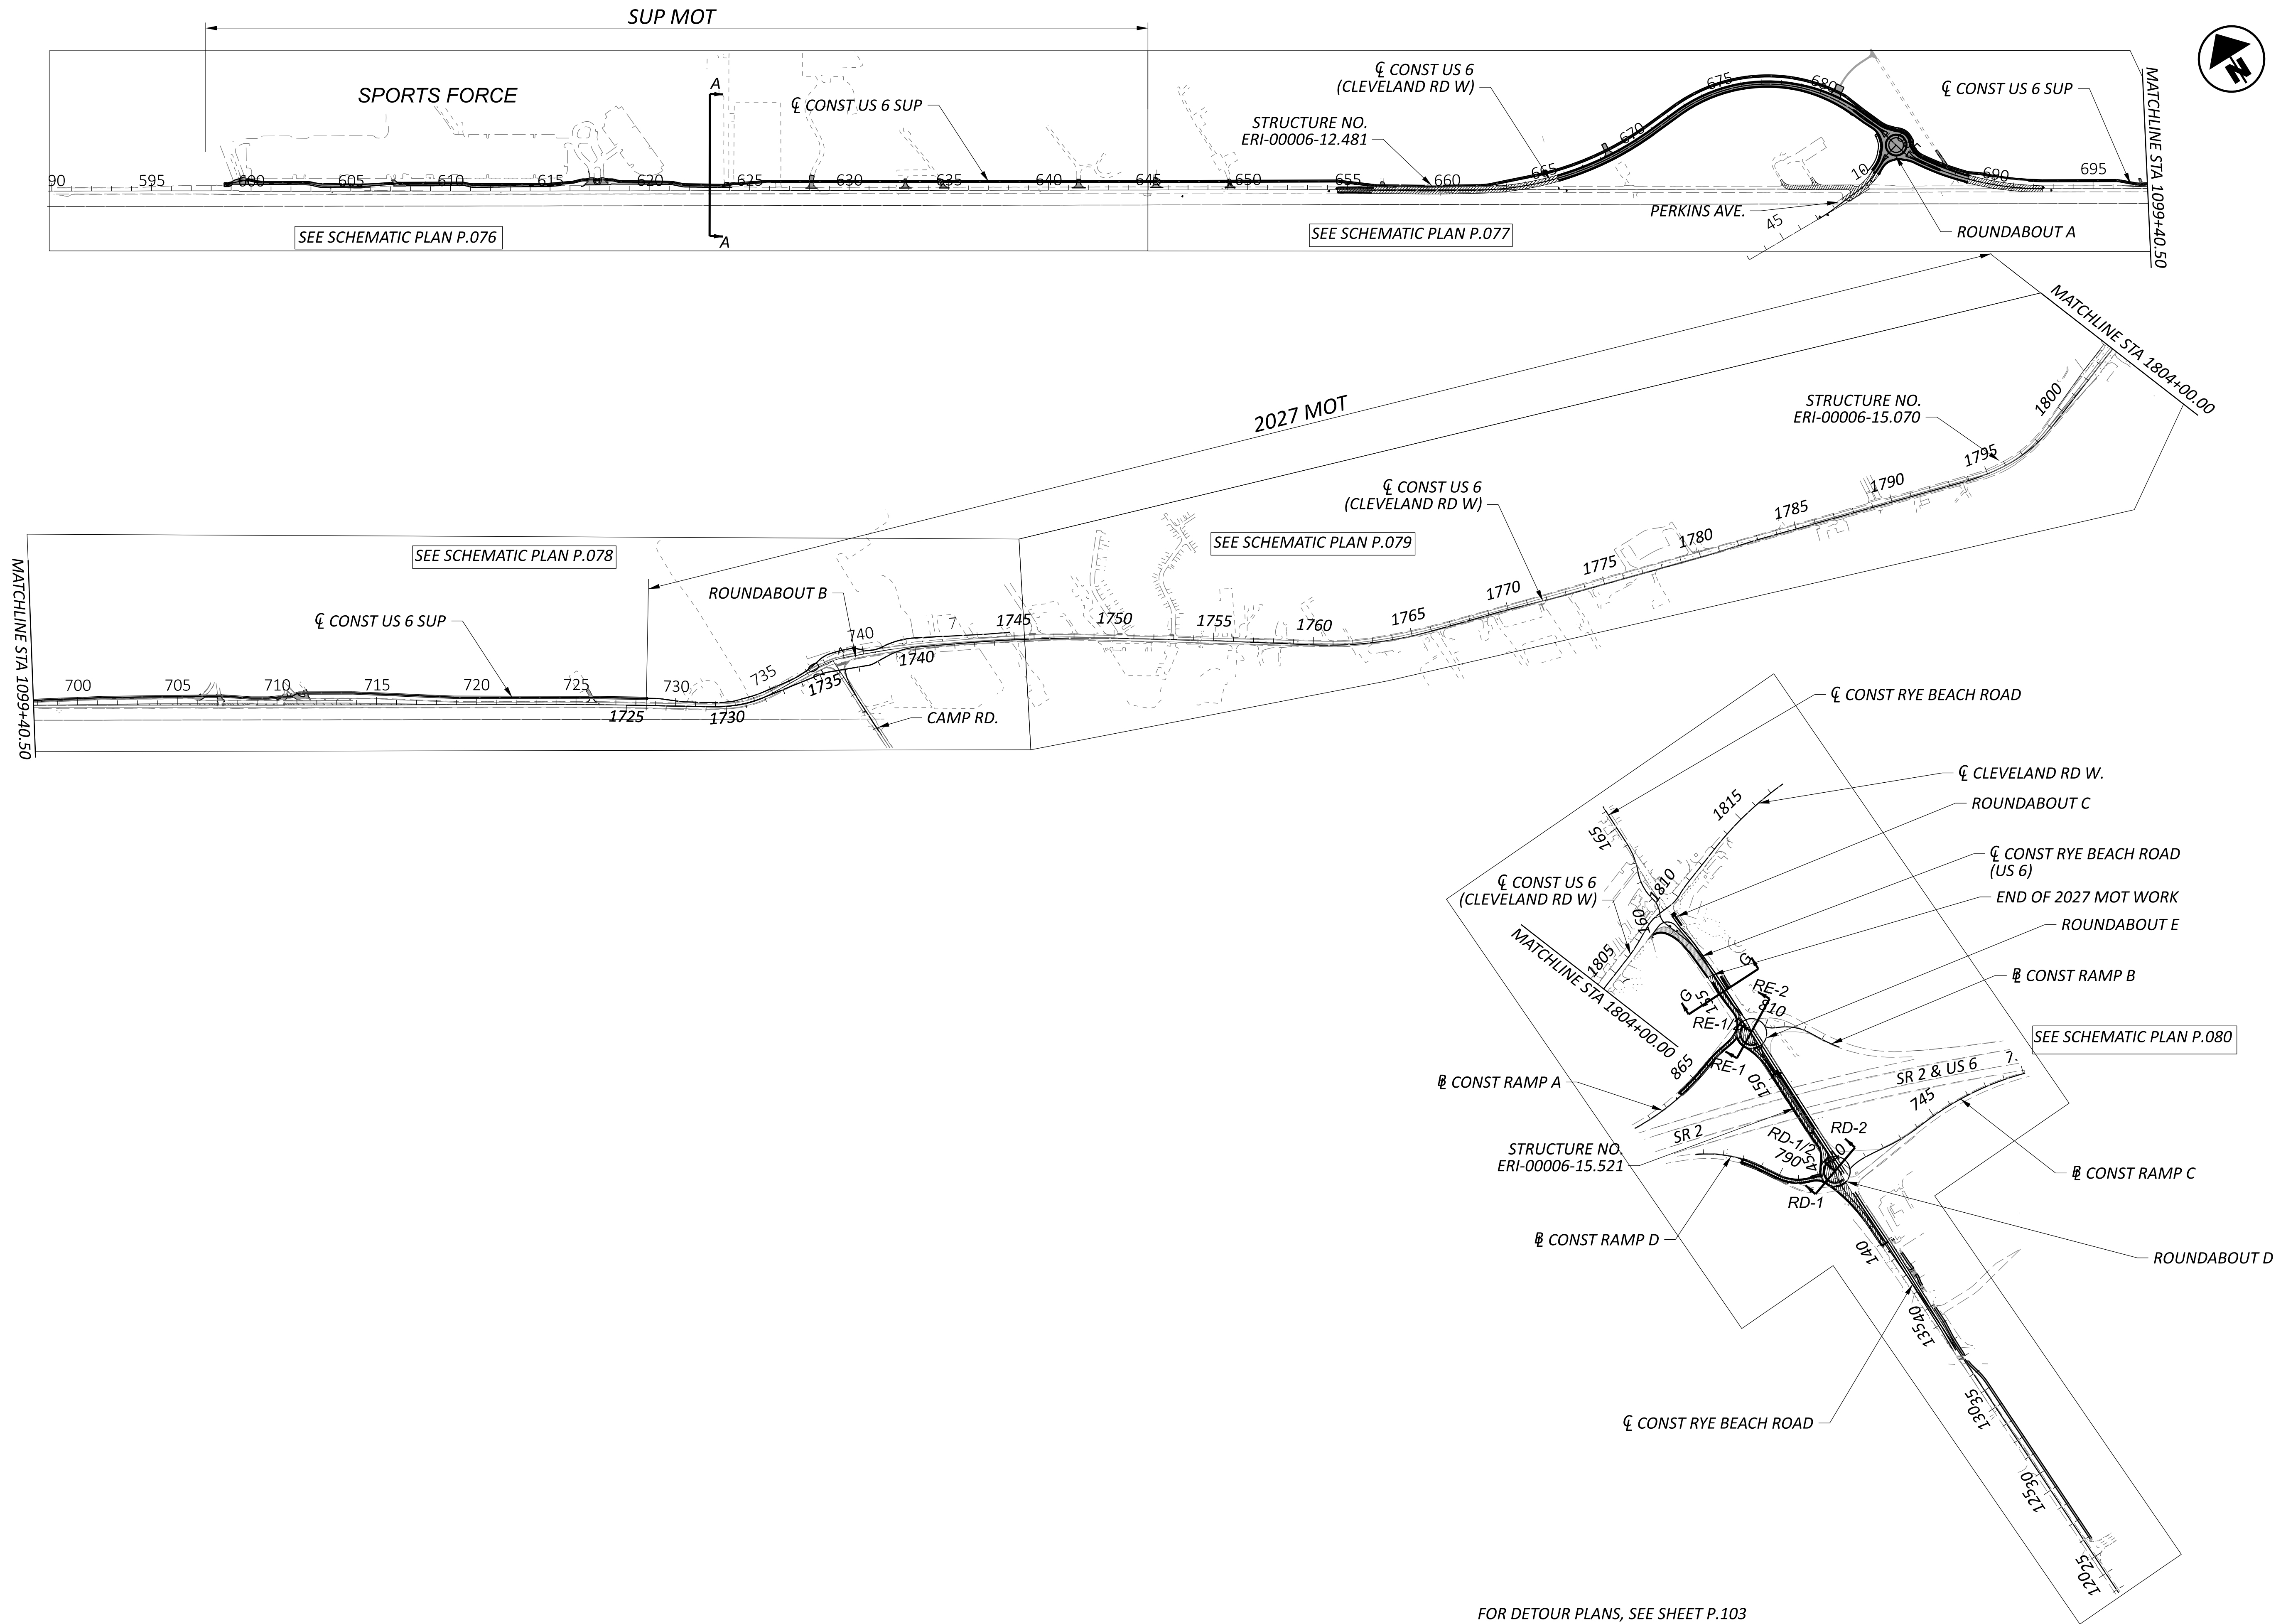

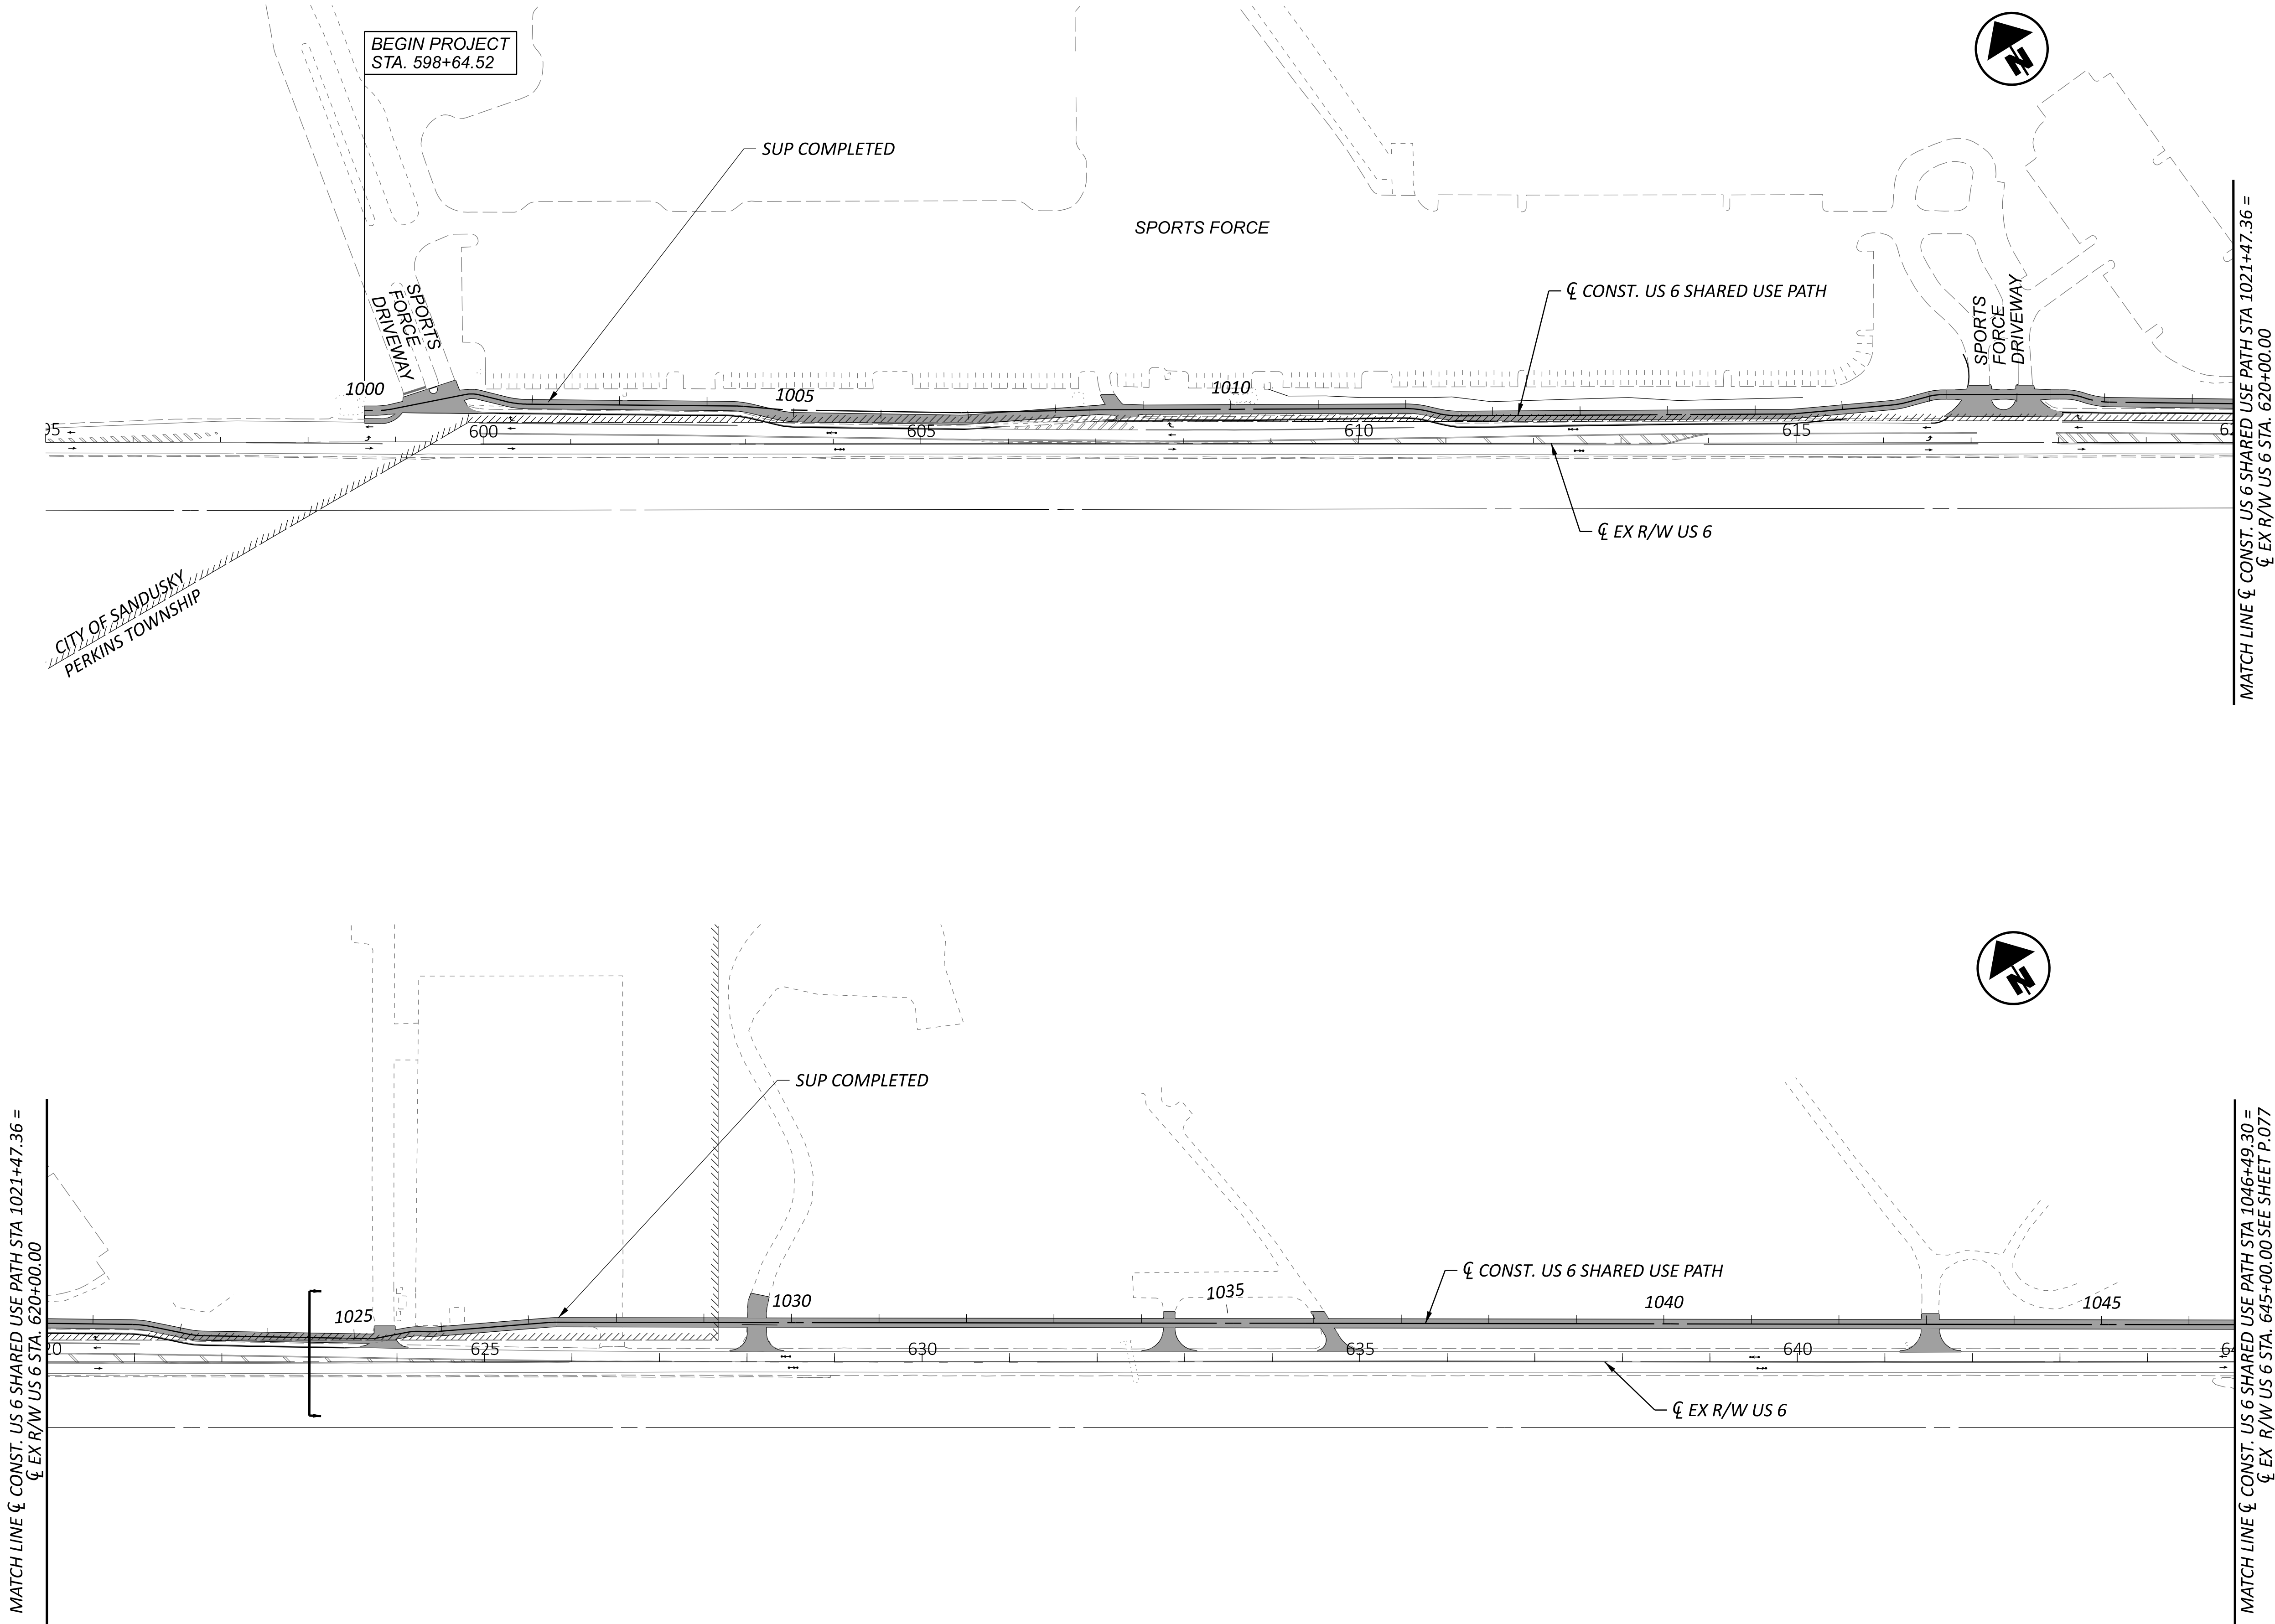


NOTES:
1. FOR MOT OVERALL SCHEMATIC PLAN, SEE SHEET P.075
2. FOR LEGEND, SEE SHEET P.076


HORIZONTAL SCALE IN FEET 0 50 100 200	
MOT SCHEMATIC PLAN - PHASE 1 (2026 CONSTRUCTION) US 6 BEGIN PROJECT TO STA 645+00	
TRANSYSTEMS 400 W. WATSONWIDE BLVD., STE. 225 COLUMBUS, OHIO 43215	
DESIGNER	SSA
REVIEWER	SS 02/28/24
PROJECT ID	116570
SHEET	TOTAL
P.078	782

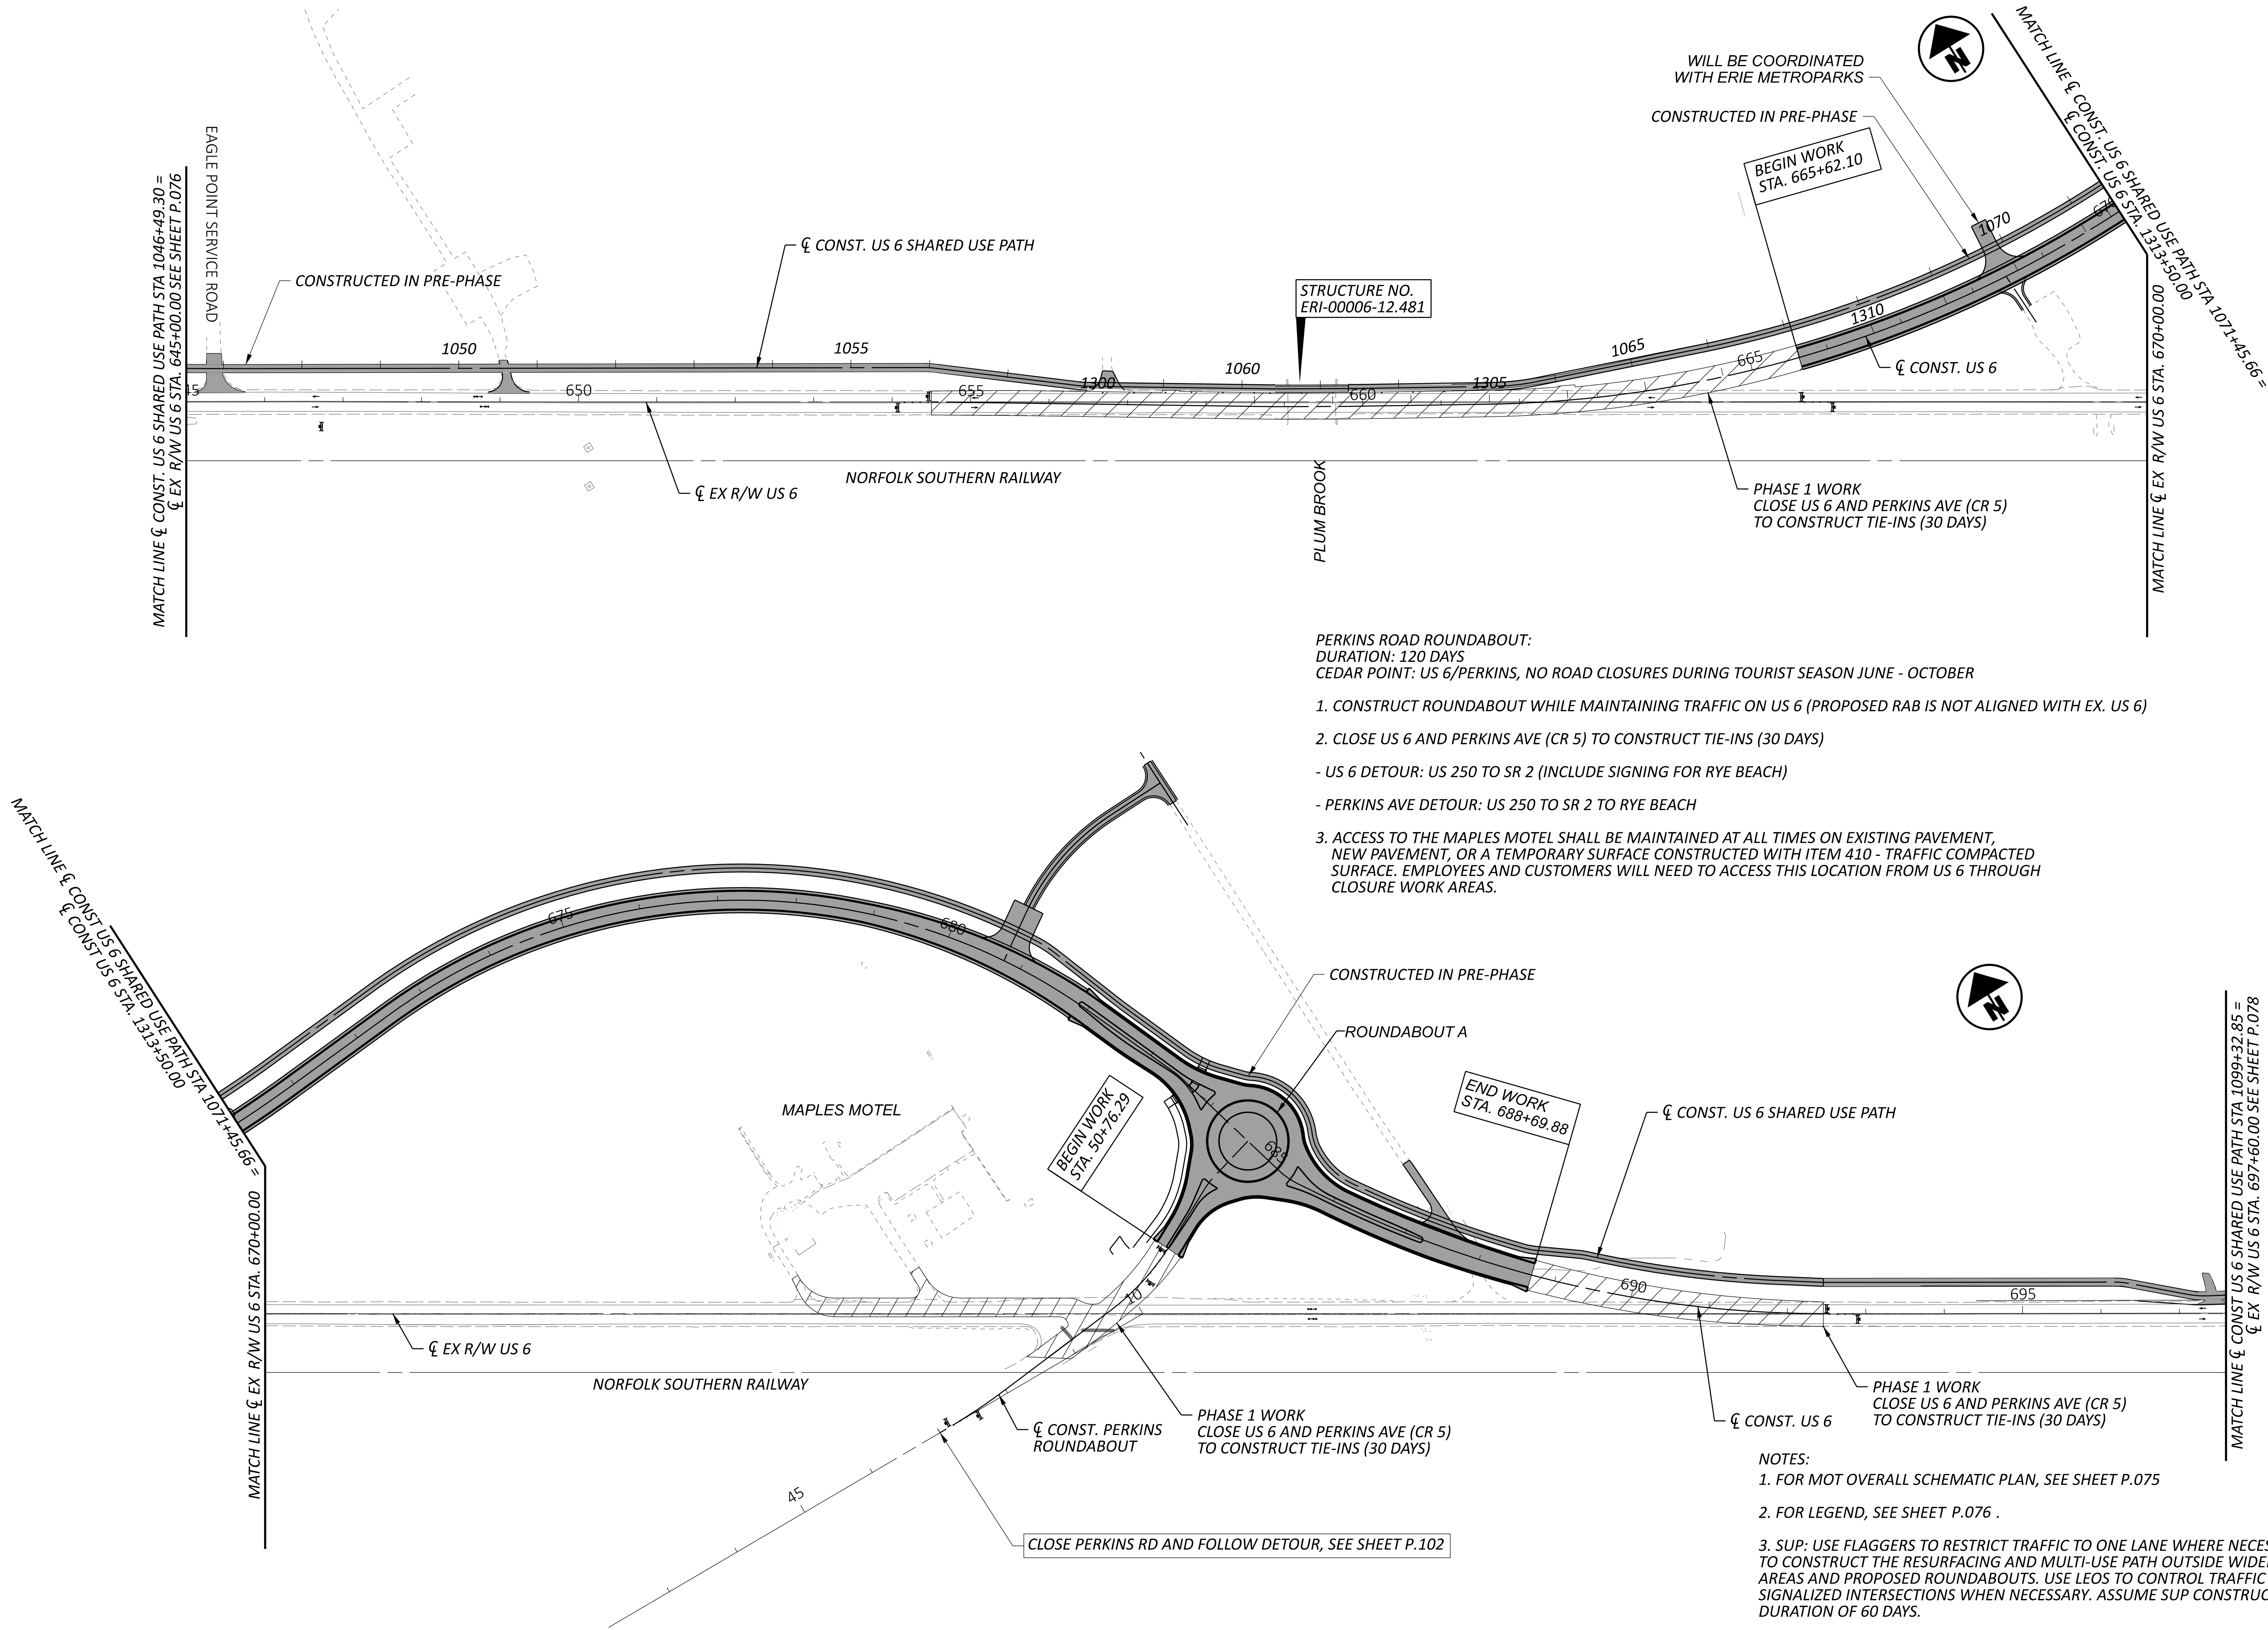

MOT SCHEMATIC PLAN - PHASE 1 (2026 CONSTRUCTION)
US 6 STA 645+00 TO STA 695+00

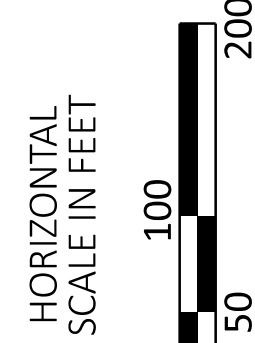


DESIGN AGENCY	
TRANSYSTEMS 400 W. NATIONWIDE BLVD., STE. 225 COLUMBUS, OHIO 43215	
DESIGNER	
SSA	
REVIEWER	
SS 02/28/24	
PROJECT ID	
116570	
SHEET	
P.079	TOTAL 782

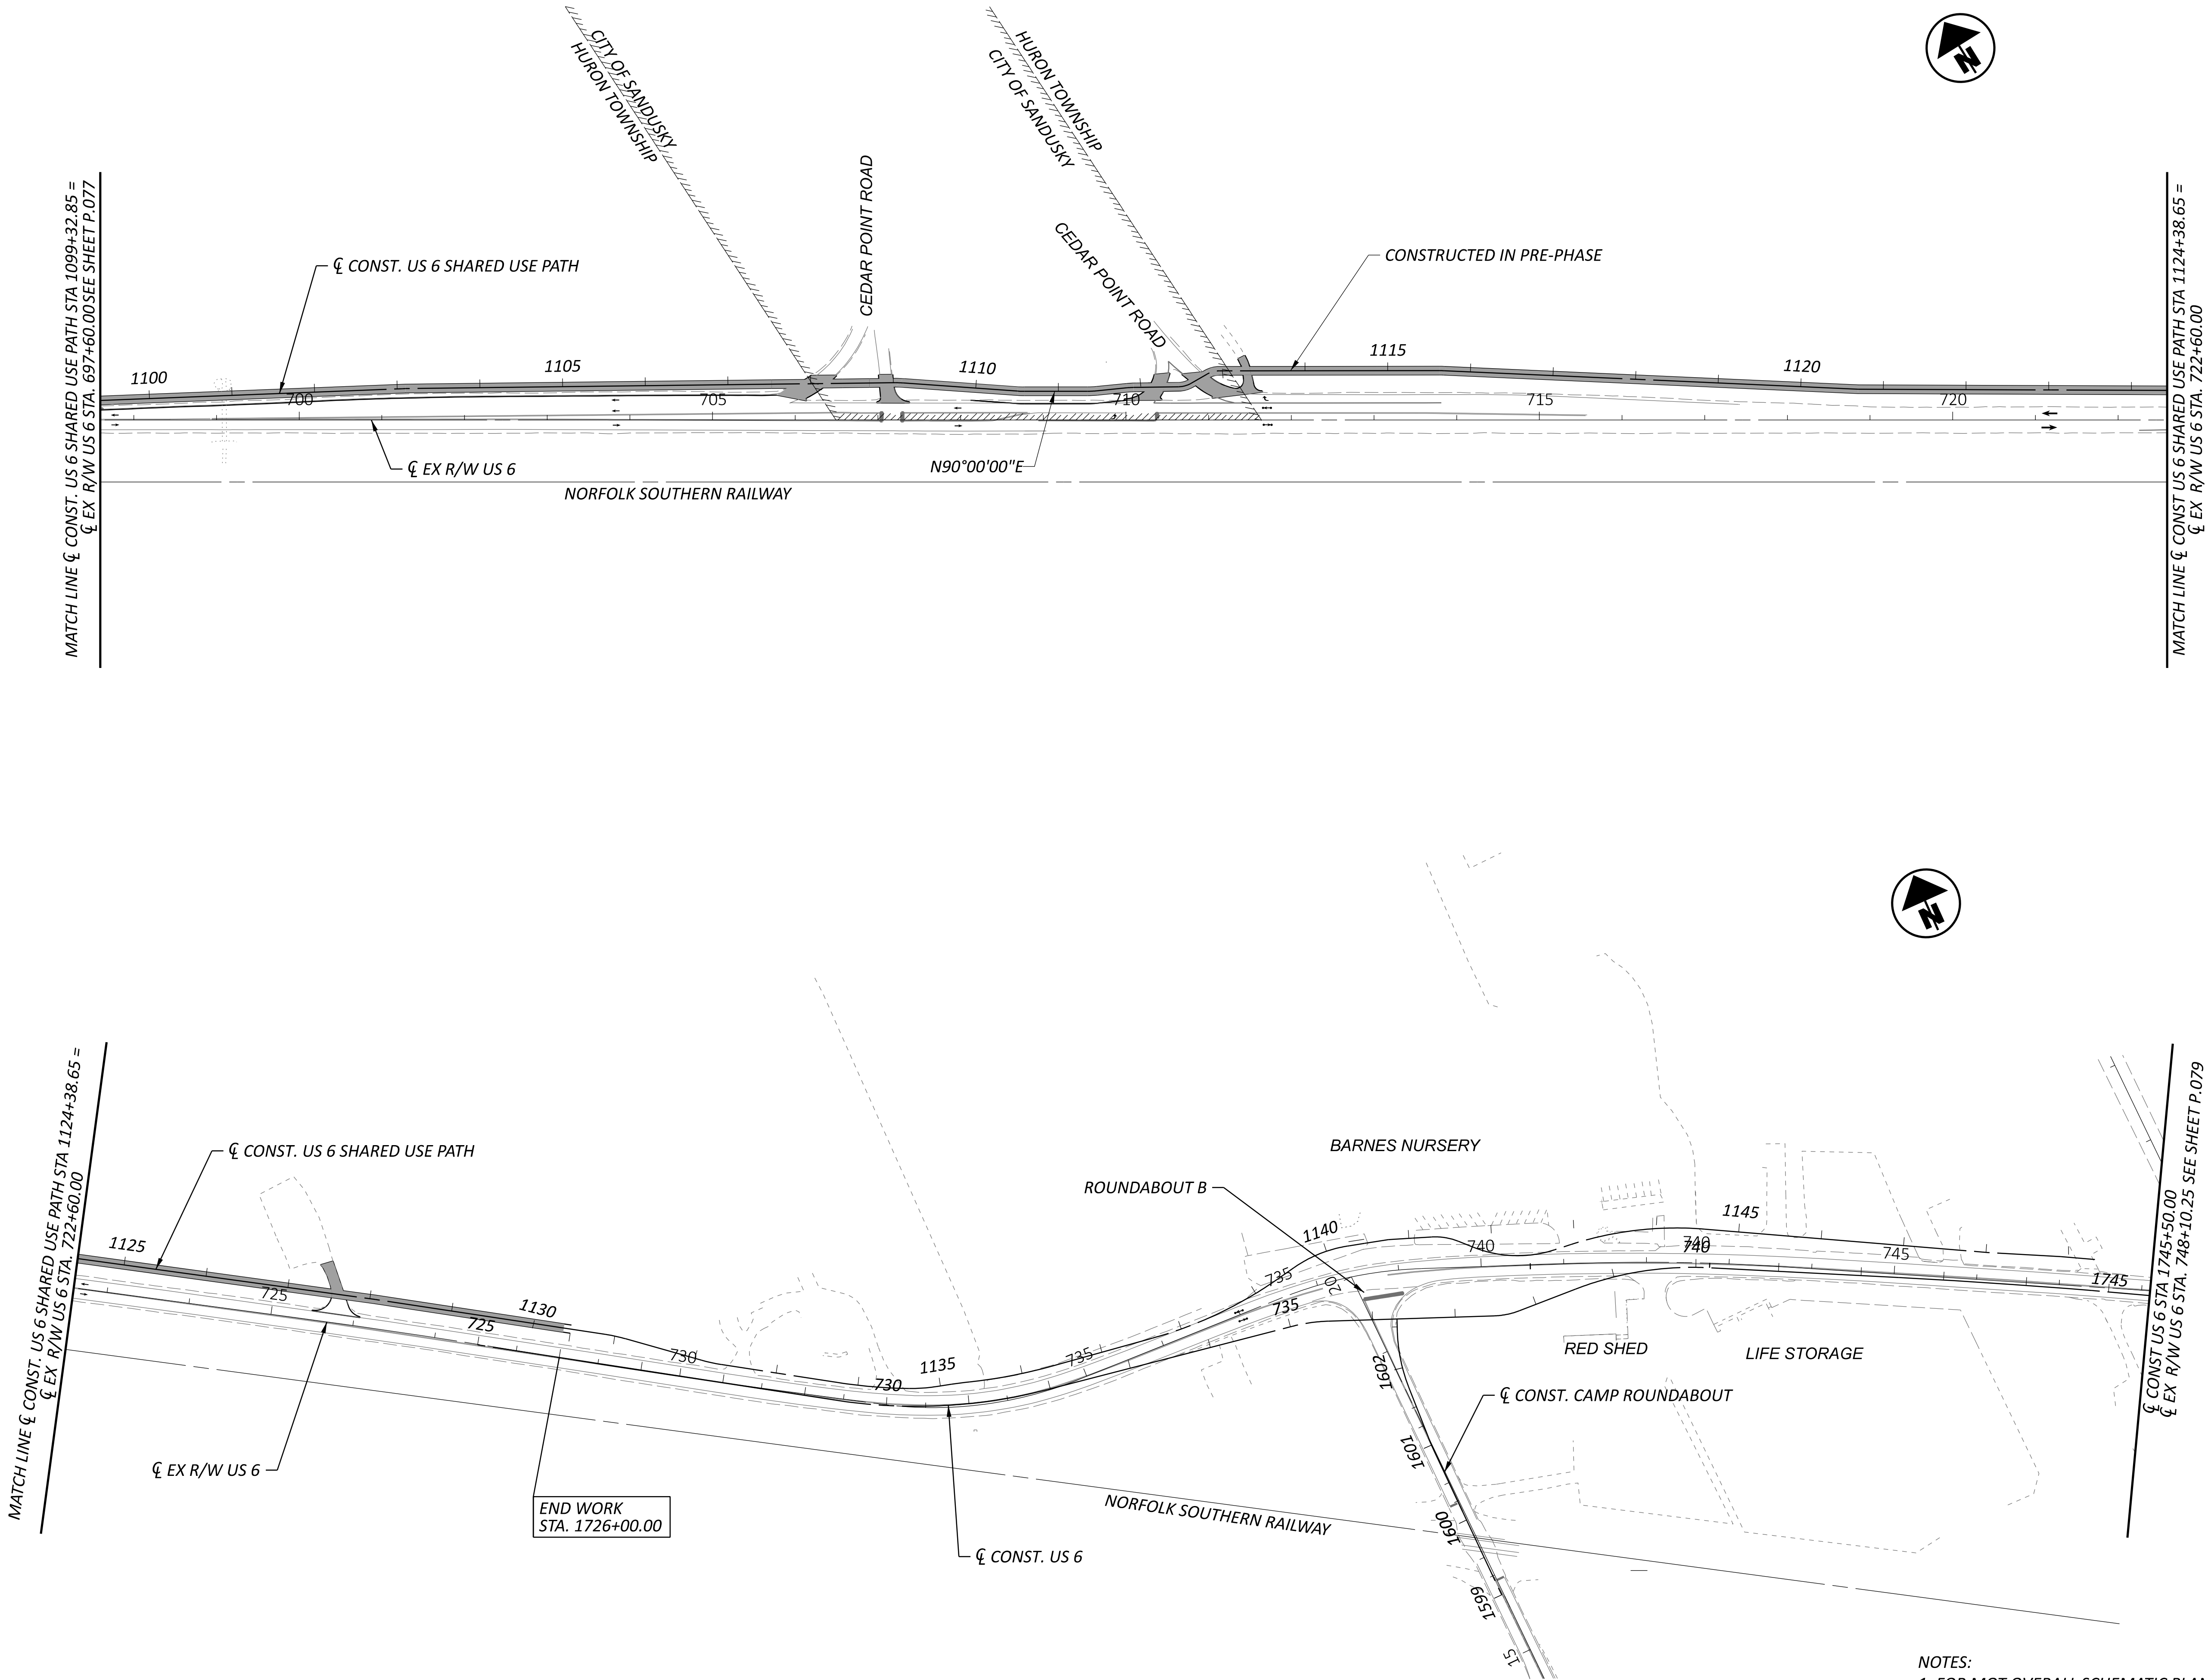

NOTES:
1. FOR MOT OVERALL SCHEMATIC PLAN, SEE SHEET P.075
2. FOR LEGEND, SEE SHEET P.076

HORIZONTAL SCALE IN FEET 0 50 100 200	
MOT SCHEMATIC PLAN - PHASE 1 (2026 CONSTRUCTION) US 6 STA 695+00 TO STA 745+50	
DESIGN AGENCY TRANSYSTEMS 400 W. NATIONWIDE BLVD., STE. 225 COLUMBUS, OHIO 43215	
DESIGNER SSA	
REVIEWER SS 02/28/24	
PROJECT ID 116570	
SHEET P.080	TOTAL 782

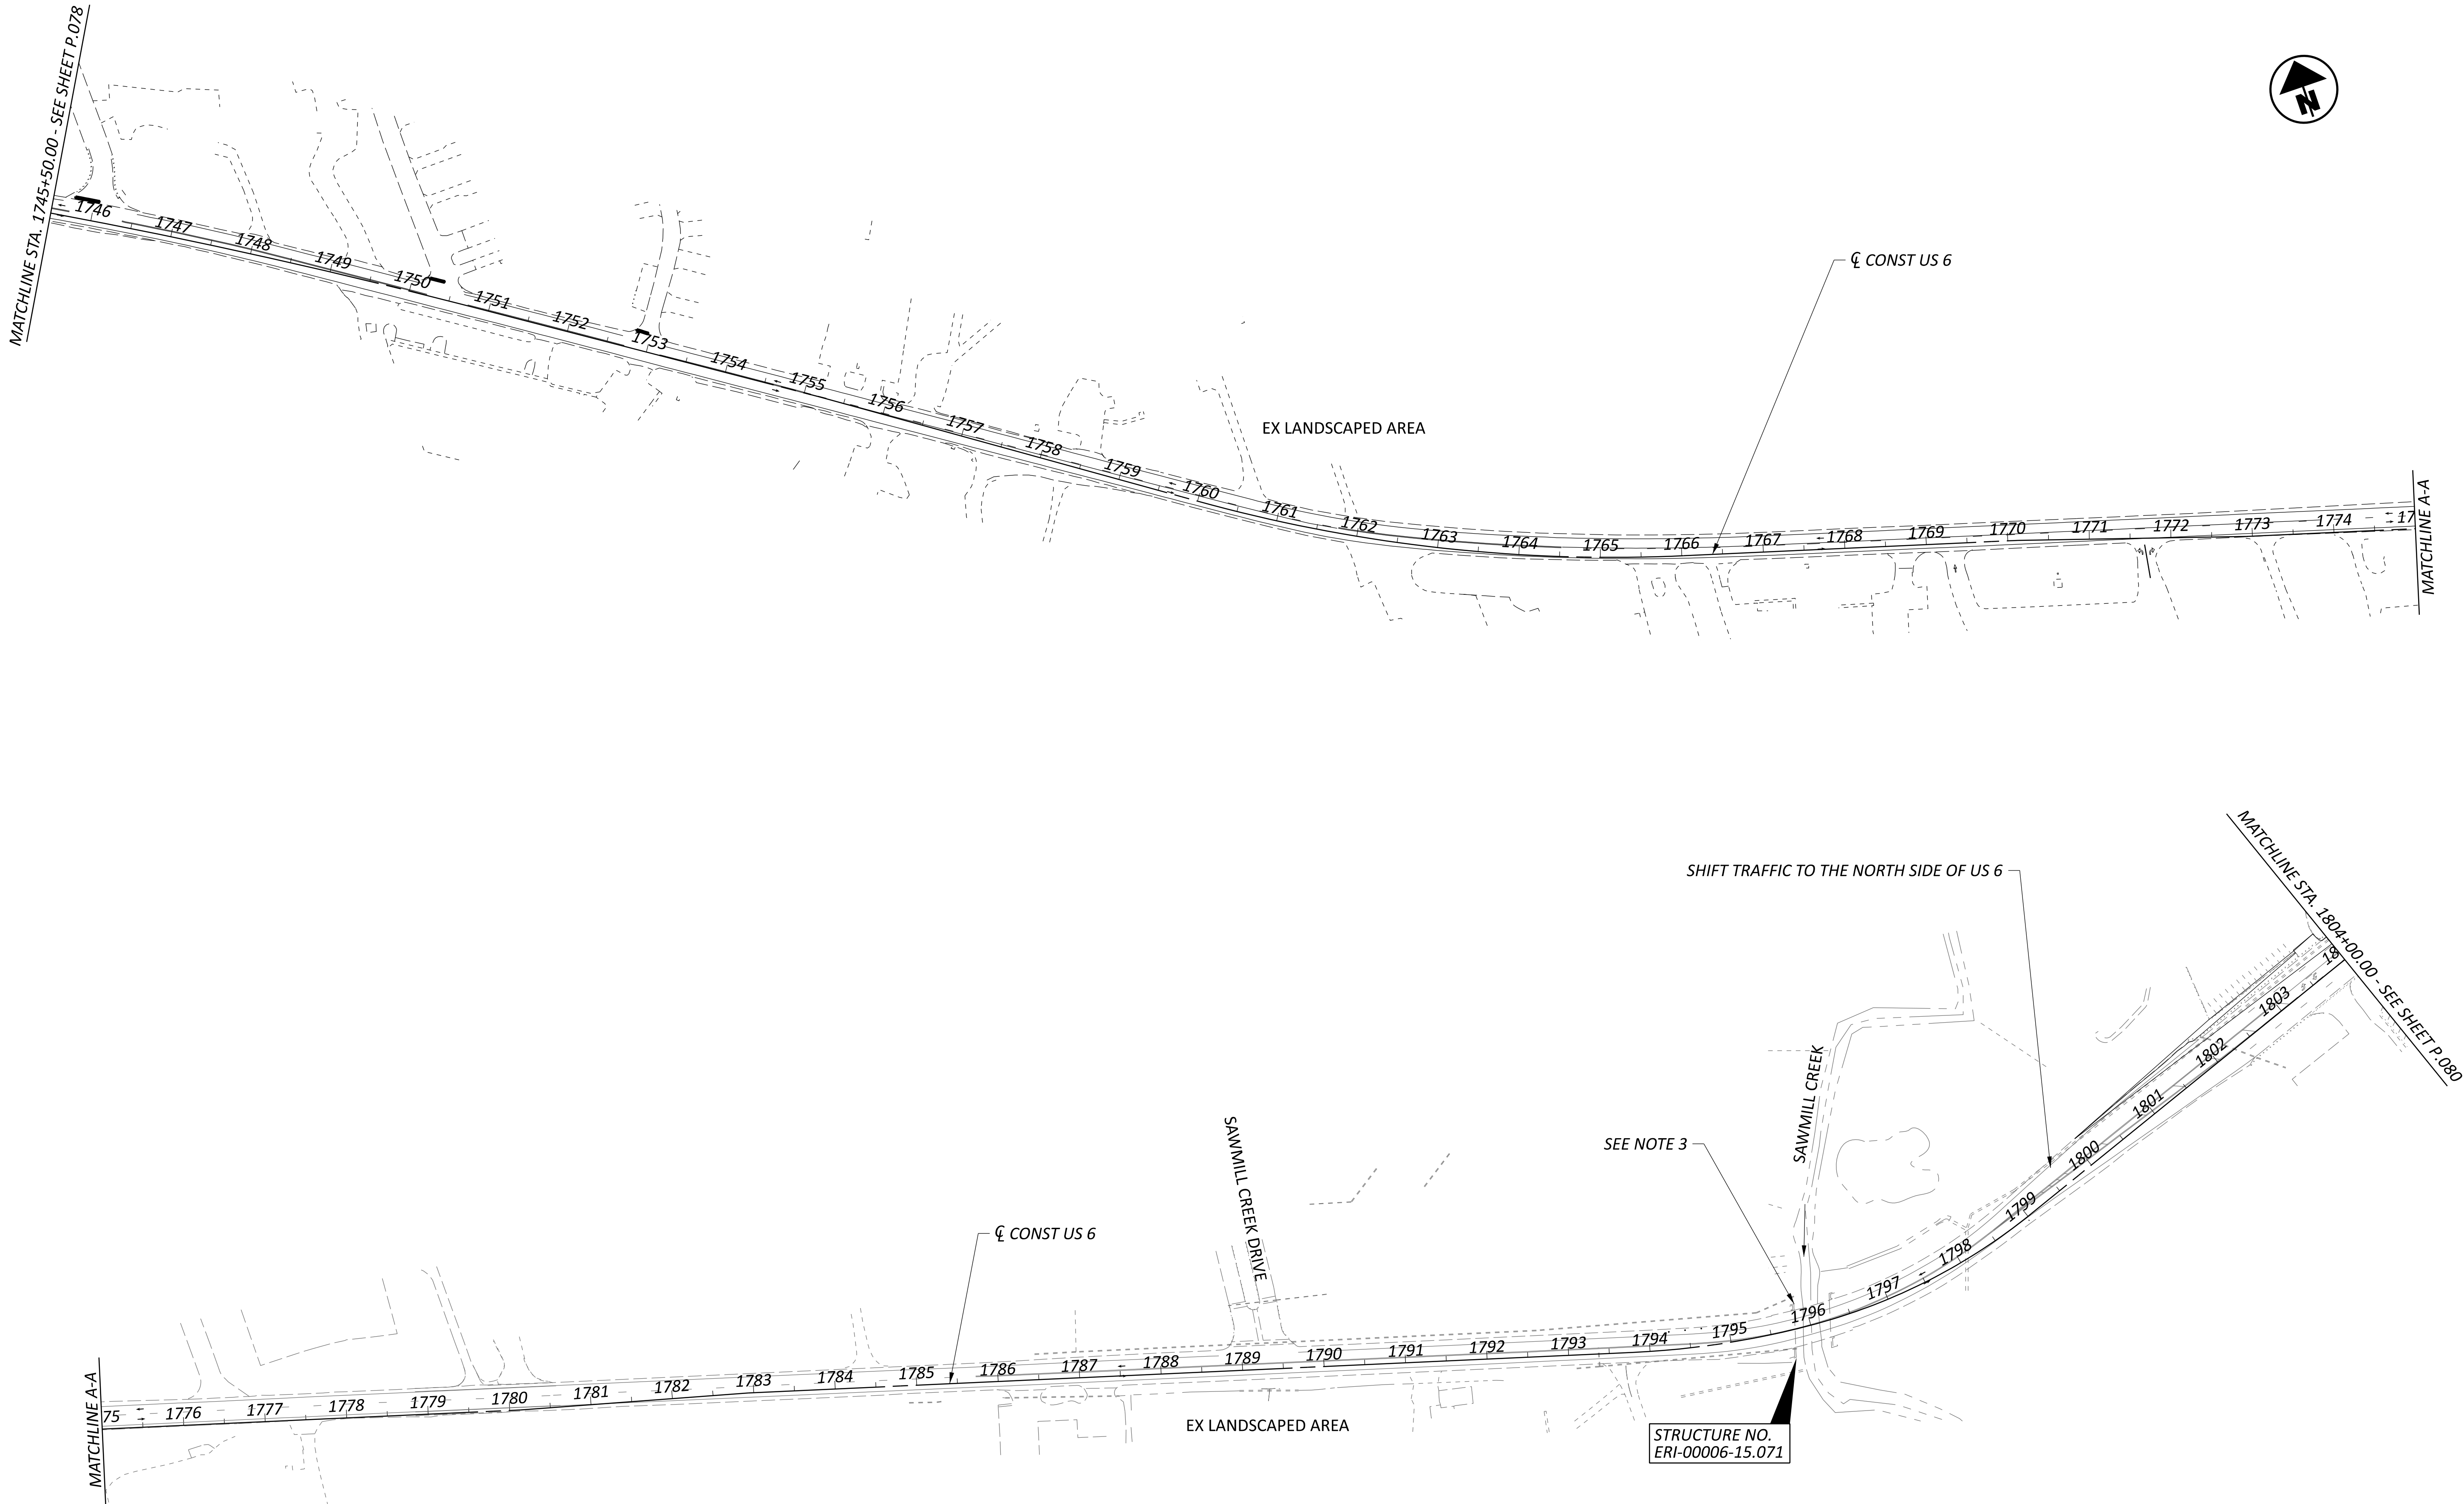

MOT SCHEMATIC PLAN - PHASE 1 (2026 CONSTRUCTION)
WIDENING SECTION STA 745+50.00 TO STA 804+00.00

DESIGN AGENCY
TRANSYSTEMS
400 W. NATIONWIDE BLVD., STE. 225
COLUMBUS, OHIO 43215

DESIGNER
SSA

REVIEWER
SS 02/28/24

PROJECT ID
116570

SHEET	TOTAL
P.081	782

- NOTES:
1. FOR MOT OVERALL SCHEMATIC PLAN, SEE SHEET P.069
2. FOR LEGEND, SEE SHEET P.068
3. RELOCATION OF EXISTING UTILITIES IN BETWEEN THE DISTRICT ROW.

RYE BEACH INTERCHANGE:
DURATION: 180 DAYS
CEDAR POINT: NO EAST SIDE ROAD CLOSURES ON US 6 DURING TOURIST SEASON IN JUNE - OCTOBER

PERFORM THESE PHASES WITH CORRESPONDING PHASES AT THE RYE BEACH/US 6 INTERSECTION:

PHASE 1. SHIFT ONE LANE OF TRAFFIC EACH DIRECTION TO THE EAST SIDE OF RYE BEACH RD AND CONSTRUCT THE WEST SIDE. CLOSE AND DETOUR THE RAMP ON THE WEST SIDE OF THE INTERCHANGE (THESE CLOSURES CAN BE DONE ANYTIME)

- WB ENTRANCE: SR 2 EB TO SR 13 NB TO SR 2 WB

- EB EXIT: SR 2 EB TO SR 13 NB TO SR 2 WB TO RYE BEACH RD

RYE BEACH ROUNDABOUTS:

DURATION: 180 DAYS

CEDAR POINT: NO ROAD CLOSURES ON US 6 DURING TOURIST SEASON IN JUNE - OCTOBER

PRE-PHASE:

CONSTRUCT EMBANKMENT AND GRADING WITH MINIMAL IMPACTS TO EXISTING TRAFFIC

PHASE 1. CLOSE THE CLEVELAND RD AND RYE BEACH NORTH LEG OF THE INTERSECTION EXCEPT TO LOCAL BUSINESSES/RESIDENCES

- CONSTRUCT TWO RETAINING WALL SECTIONS WITH THE FOLLOWING ALIGNMENT AND ELEVATION CHARACTERISTICS:

WALL SEGMENT A: BEGIN AT STATION 140+50 WITH A WALL HEIGHT OF 0 FEET, INCREASE TO A MAXIMUM HEIGHT OF 4.5 FEET, THEN TAPER BACK DOWN TO 0 FEET AT STATION 145+50.

WALL SEGMENT B: BEGIN AT STATION 150+60 WITH A WALL HEIGHT OF 0 FEET, INCREASE TO A MAXIMUM HEIGHT OF 5.5 FEET, THEN TAPER BACK DOWN TO 0 FEET AT STATION 160+00.


UPON COMPLETION OF EACH WALL SECTION, INSTALL PCB ON TOP, AS SHOWN IN THE PHASE 1 PLANS.
REFER TO THE PLAN AND PROFILE SHEETS FOR ELEVATION VARIATIONS AND ADDITIONAL GEOMETRIC DETAILS.

- CLEVELAND RD: CENTER STREET TO US 6 WB TO RYE BEACH RD NB. FOR DETOUR PLAN, SEE SHEET P.104


- RYE BEACH RD: SAND DR TO ATWOOD PL THEN FOLLOW CLEVELAND RD DETOUR. FOR DETOUR PLAN, SEE SHEET P.104

NOTES:

1. FOR MOT OVERALL SCHEMATIC PLAN, SEE SHEET P.069
2. FOR LEGEND, SEE SHEET P.068

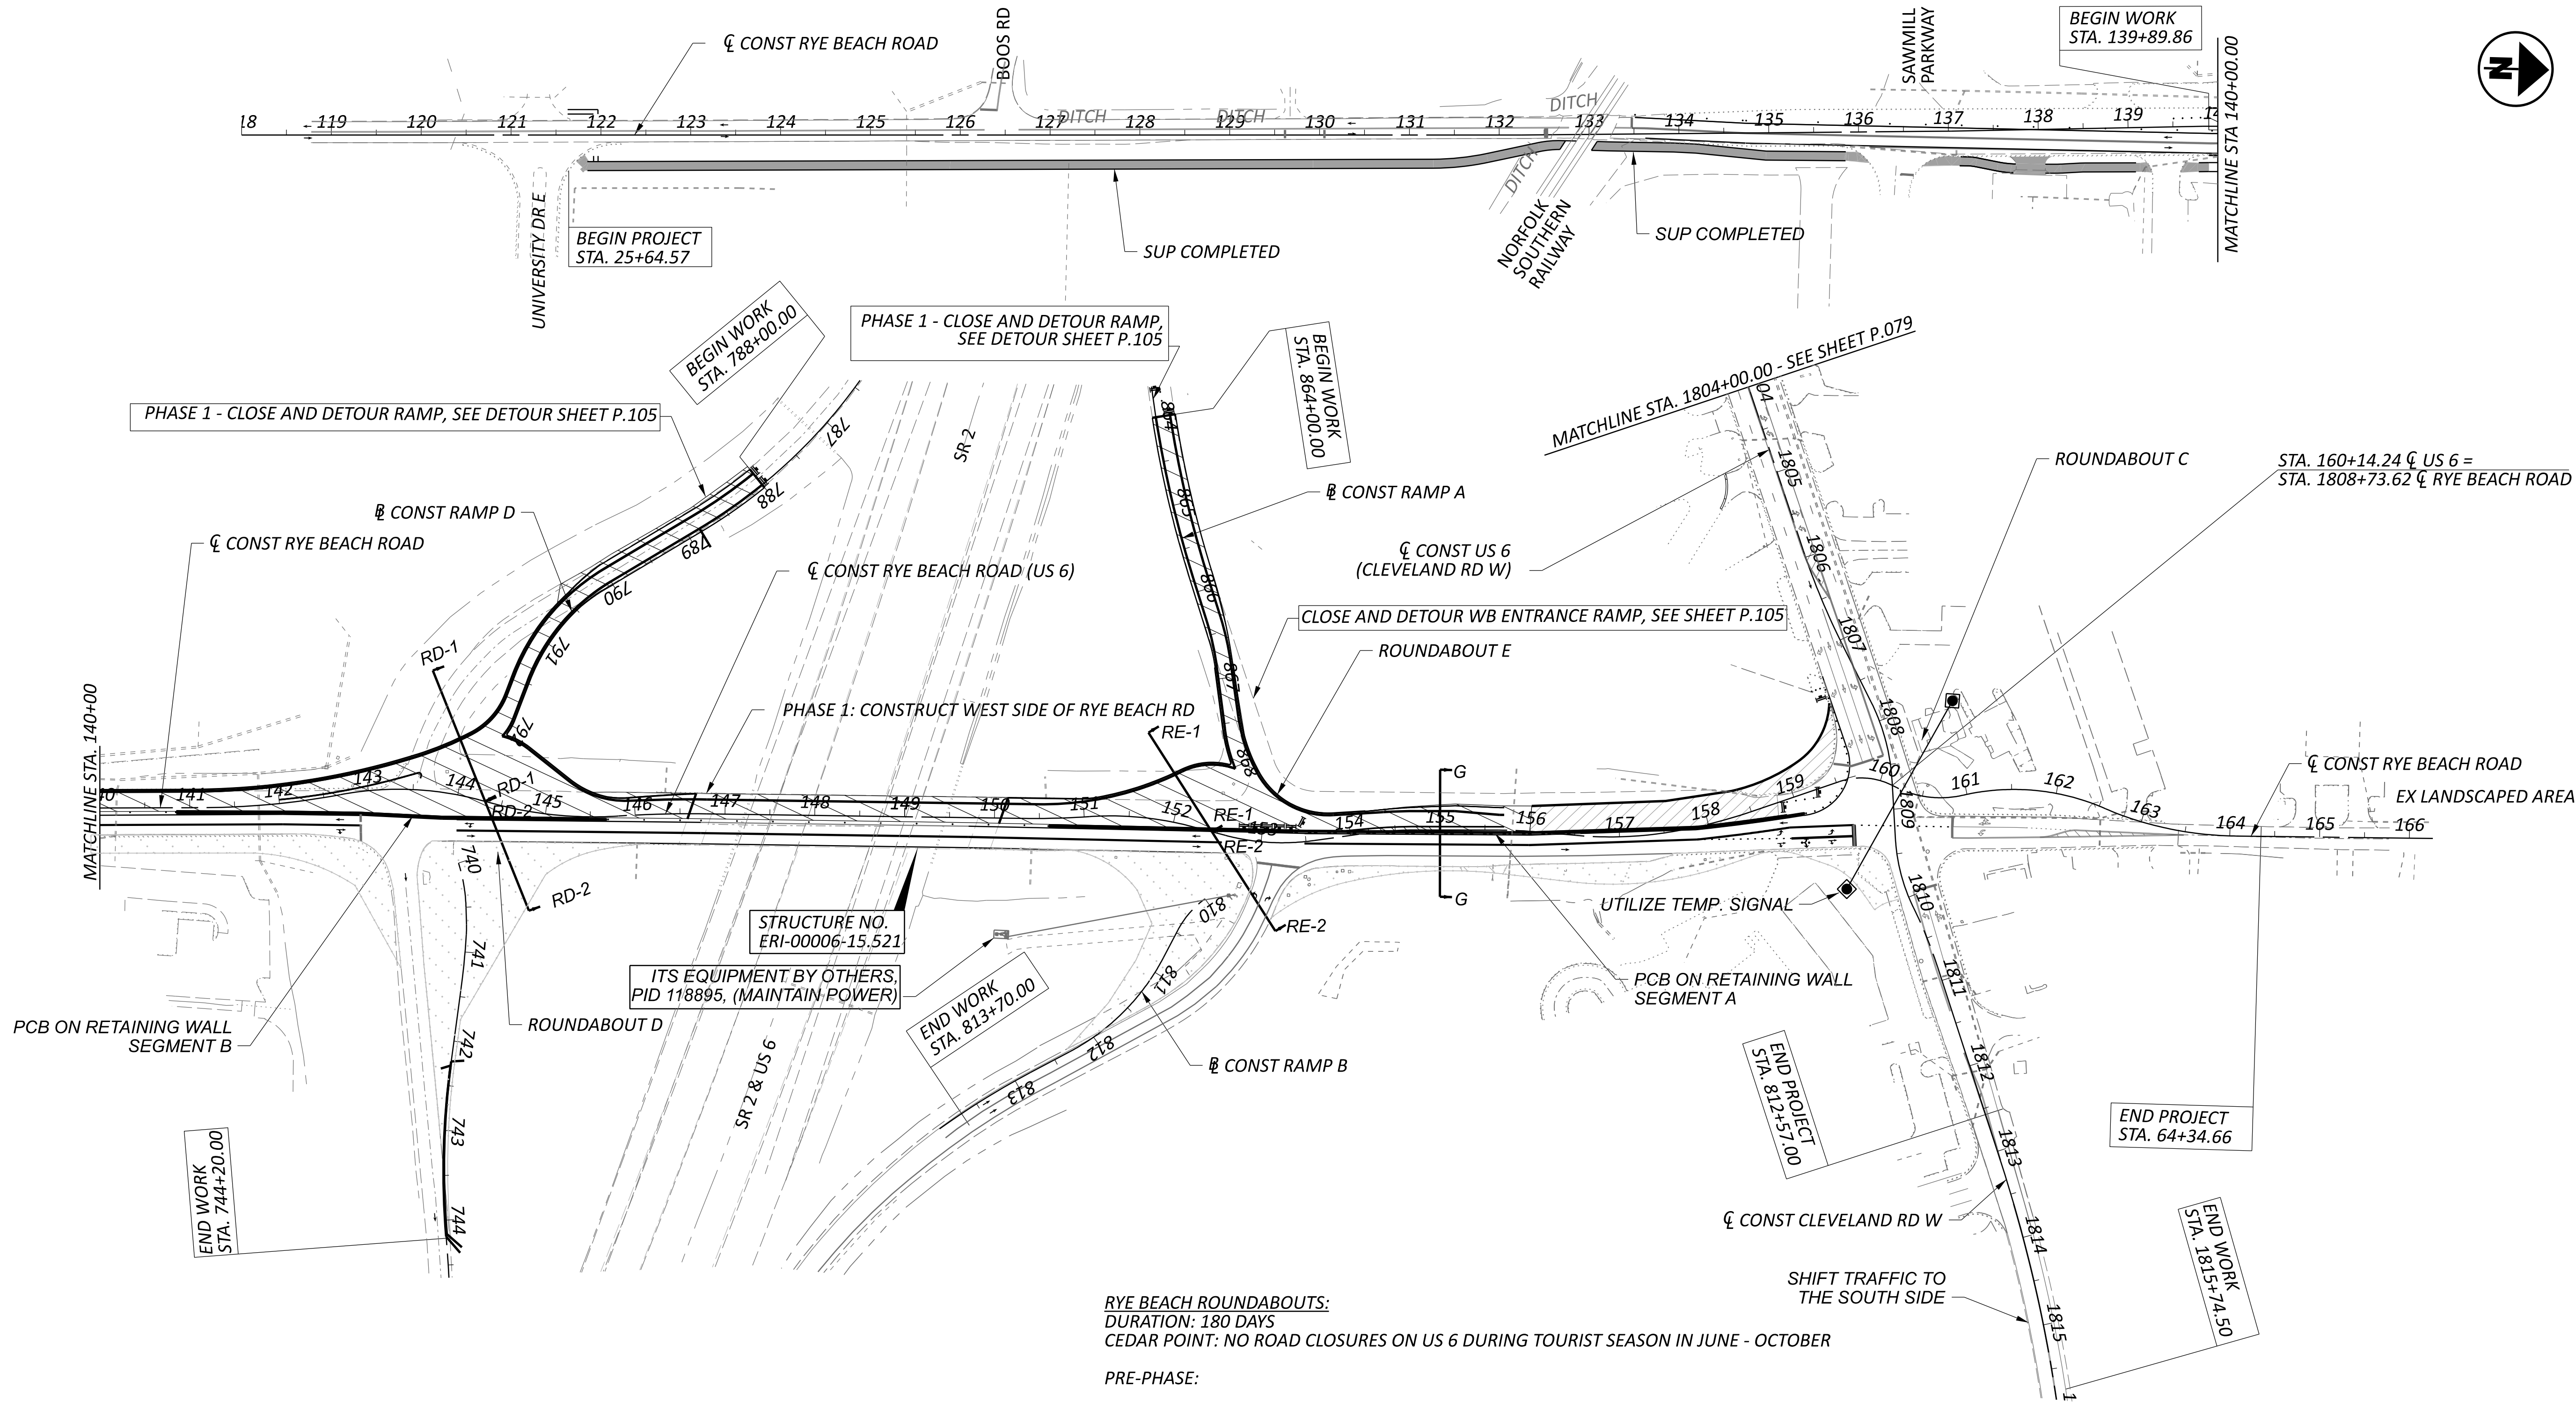

MOT SCHEMATIC PLAN - PHASE 1 (2026 CONSTRUCTION)
RYE BEACH ROAD STA 118+00.00 TO STA 166+00.00

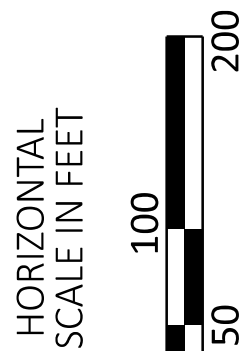

DESIGN AGENCY

TRANSYSTEMS
400 W. NATIONWIDE BLVD., STE. 225
COLUMBUS, OHIO 43215

DESIGNER

SSA

REVIEWER

SS 02/28/24

PROJECT ID

116570

SHEET


P.082

TOTAL

782

ERI-US 0006-CONNECTIVITY CORRIDOR

MODEL: CLP_SUP 1 - Plan 1-2 [Sheet] PAPER SIZE: 34x22 (in.) DATE: 6/5/2025 TIME: 4:40:17 PM USER: ssadusei
 pw://ohiodr-pw.bentley.com:ohiodr-pw-02/Documents\01 Active Projects\District 03\Erie\116570\402-Engineering_TransSystems\TransSystems\DOT\Sheets\116570_MP000_2026.dgn

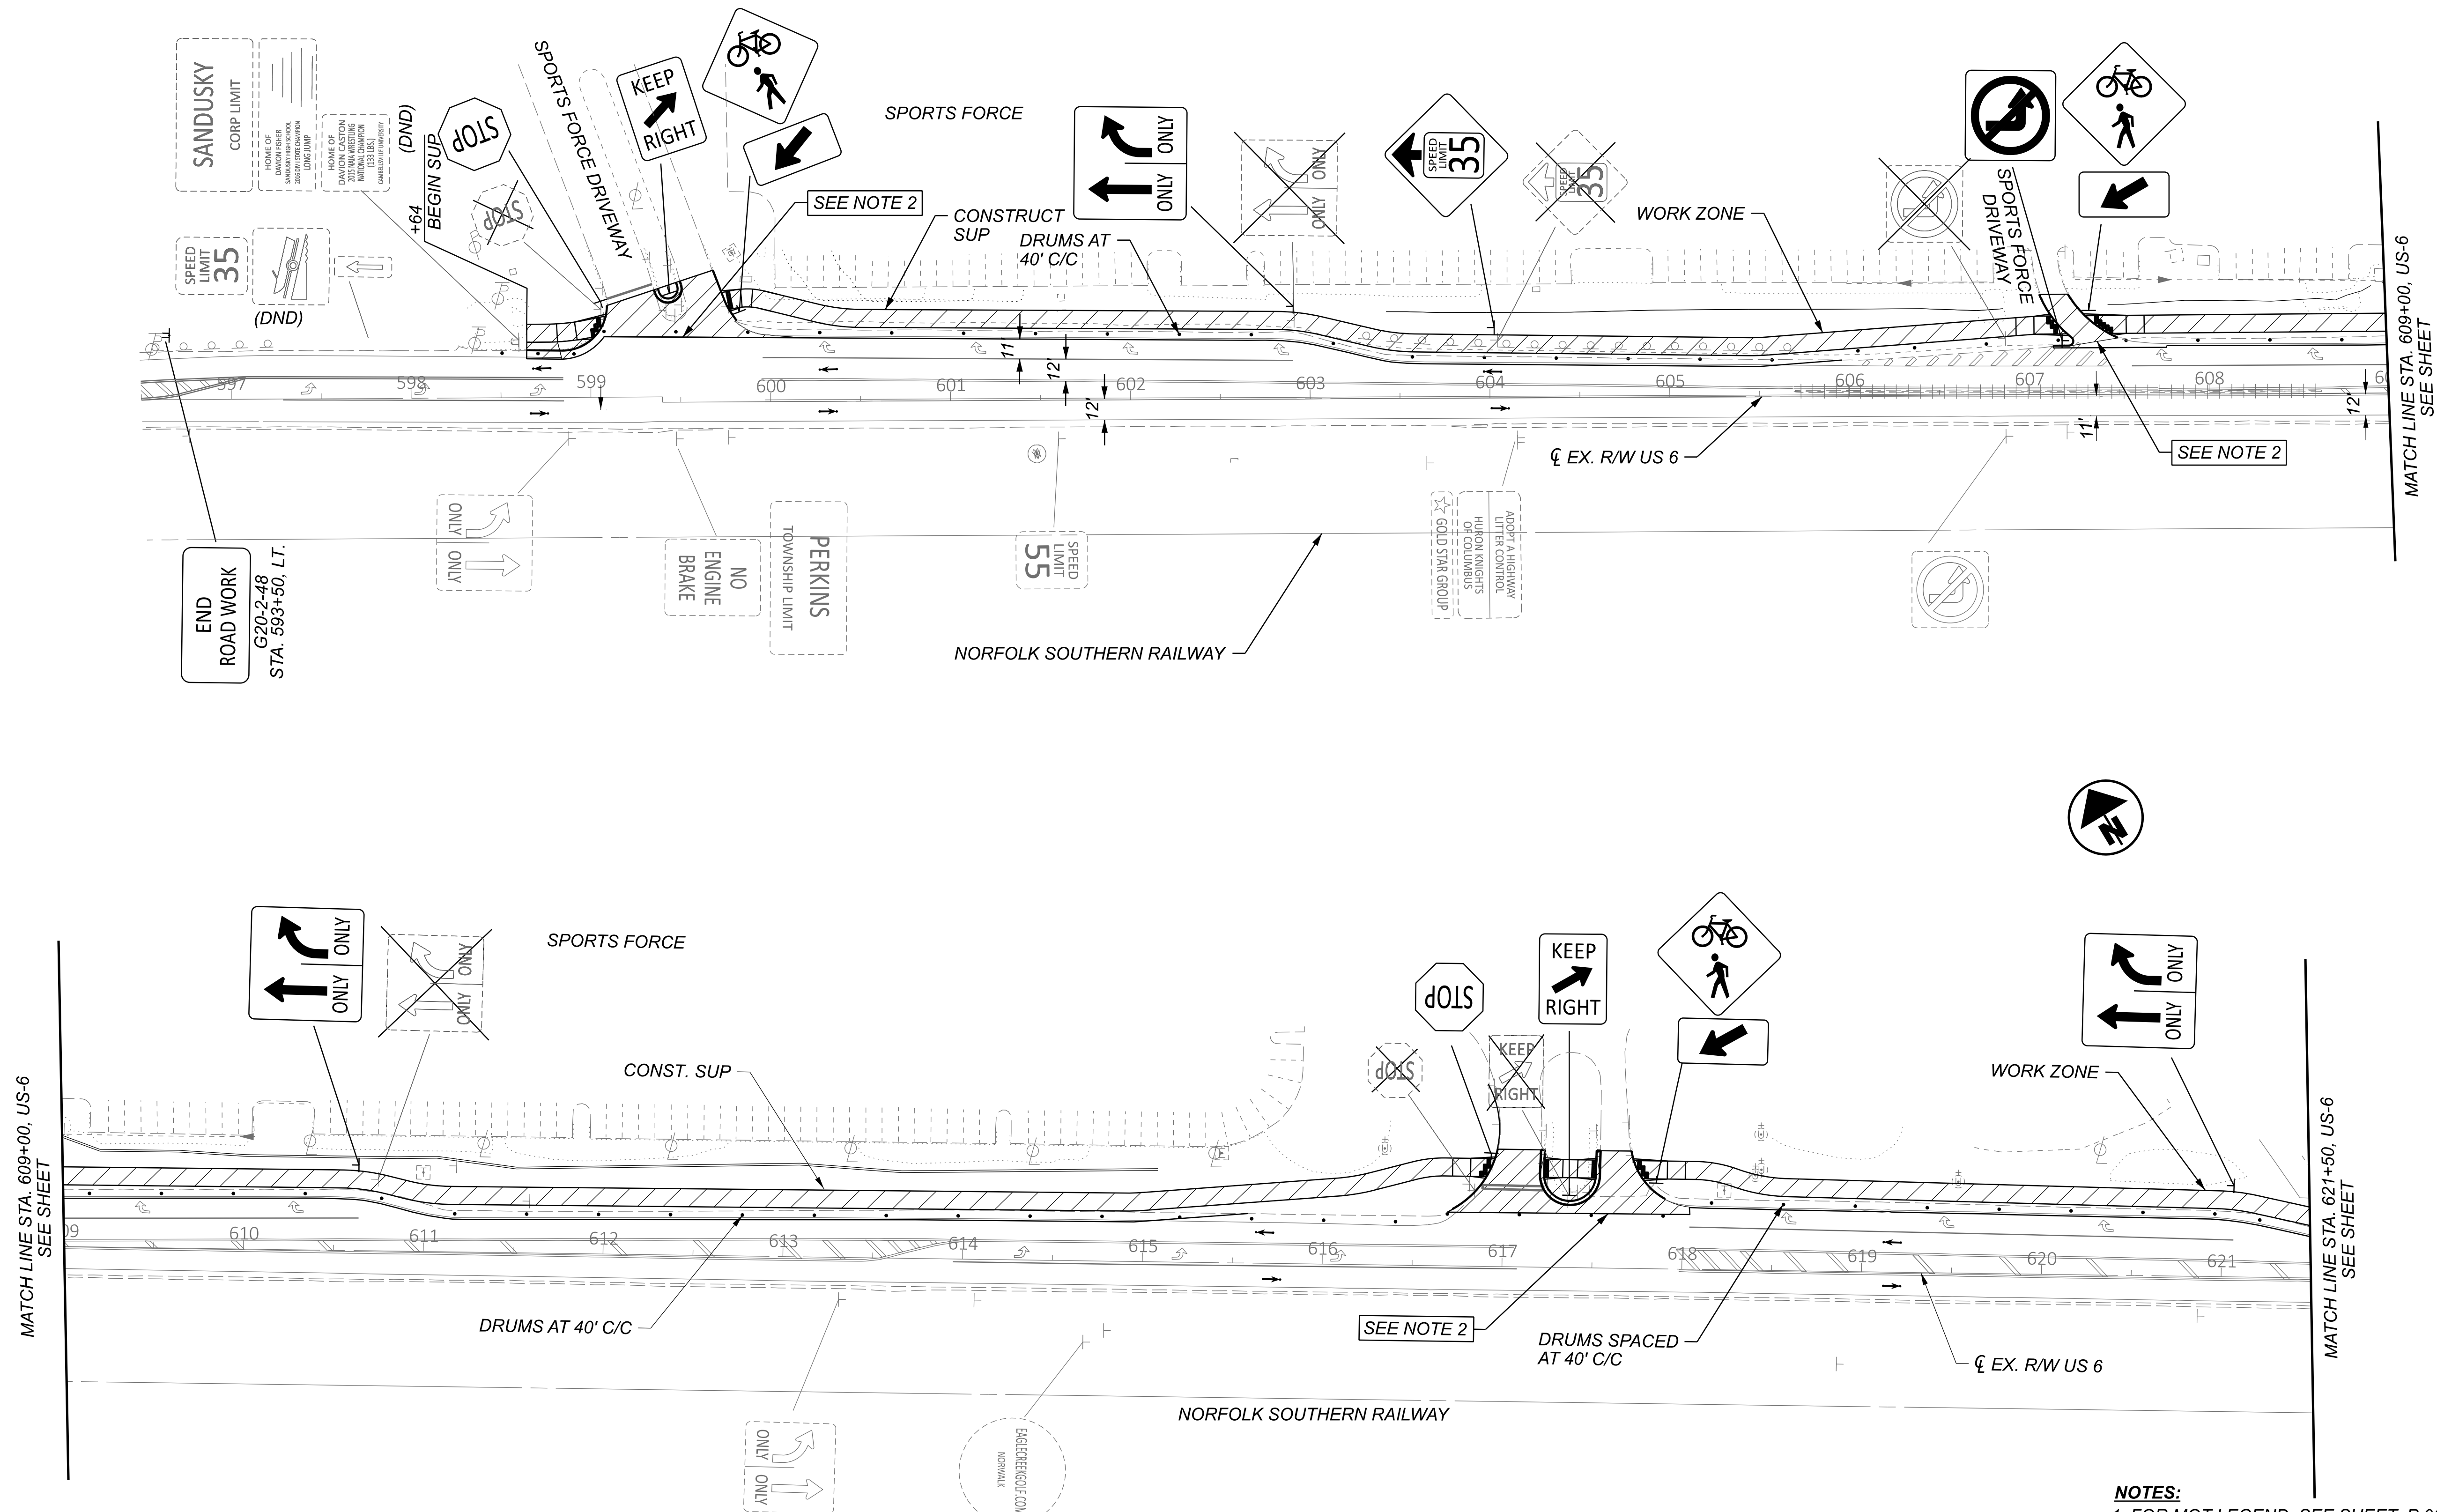

NOTES:



1. FOR MOT LEGEND, SEE SHEET P.068.
2. FOR PROPOSED SIGNING AND MARKING DETAILS, SEE TRAFFIC CONTROL PLANS.
3. MAINTAIN ACCESS TO DRIVES OR SIDE ROADS AT ALL TIMES. USE FLAGGING OPERATION AS NECESSARY.

HORIZONTAL
SCALE IN FEET

25 50 100

MAINTENANCE OF TRAFFIC - PRE-PHASE (2026 CONSTRUCTION)
US 6 - BEGIN PROJECT TO STA. 621+50


DESIGN AGENCY	
TRANSYSTEMS 400 W. NATIONWIDE BLVD., STE 225 COLUMBUS, OHIO 43215	
DESIGNER	
SSA	
REVIEWER	
SS	02/28/24
PROJECT ID	
116570	
SHEET	TOTAL
P.124	782

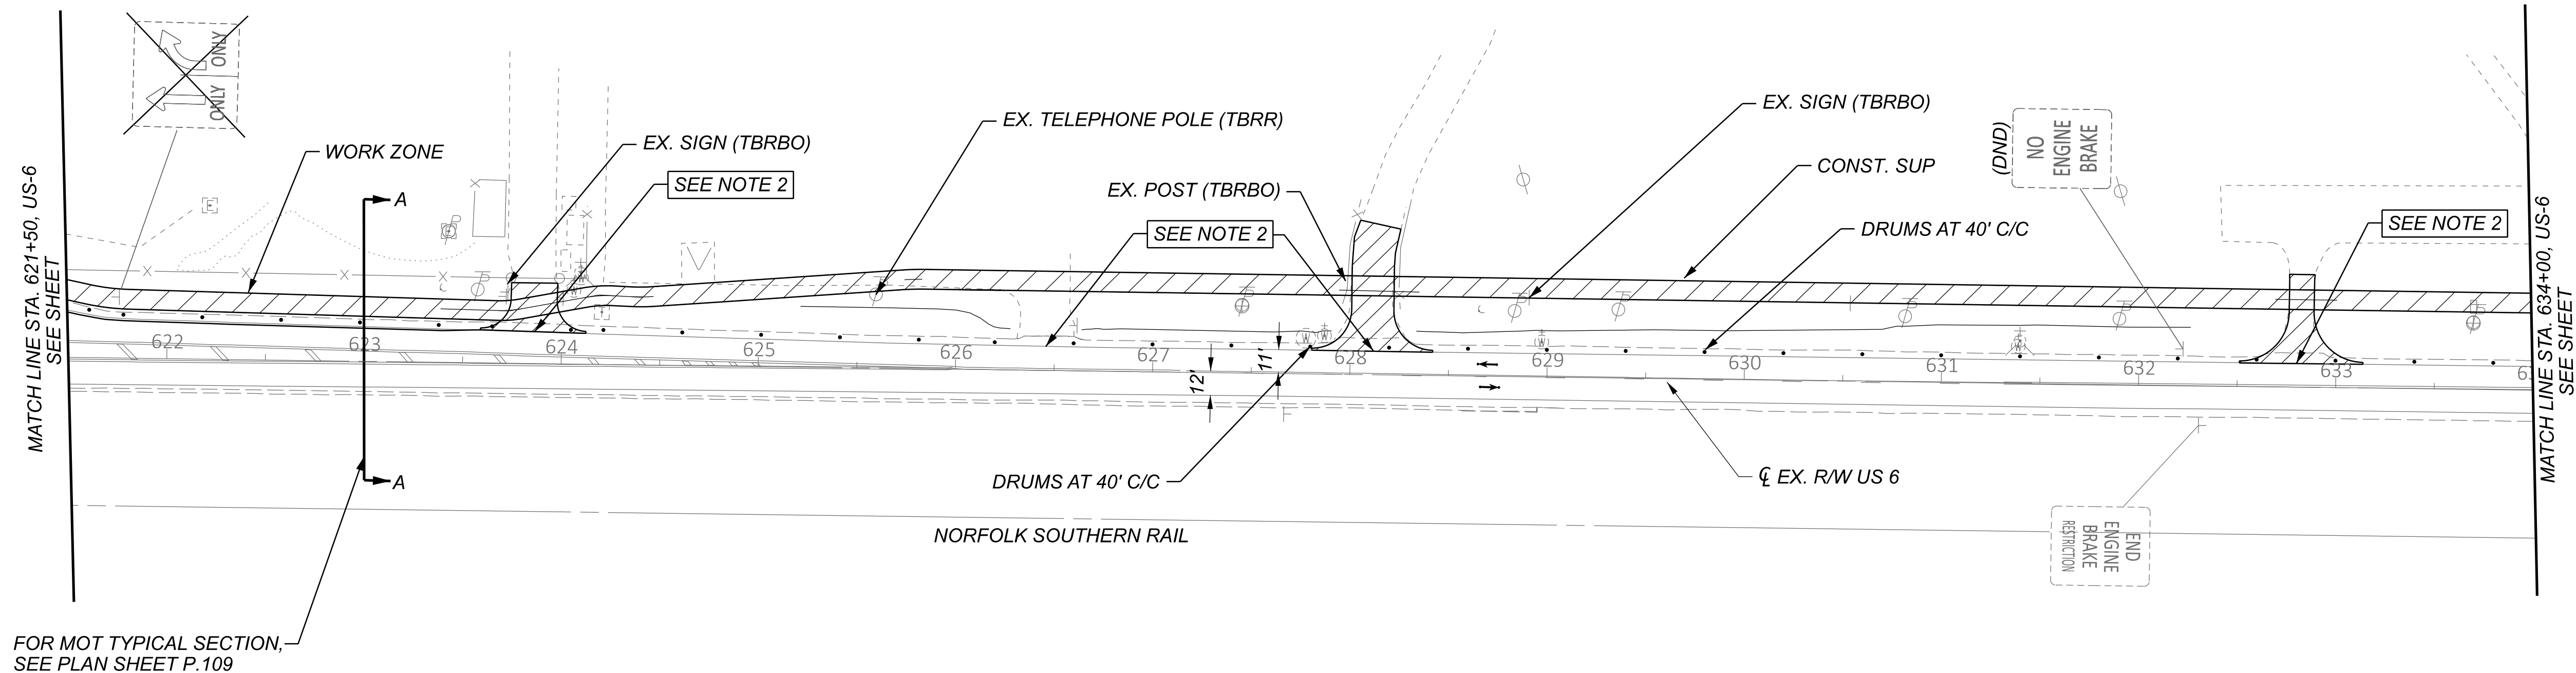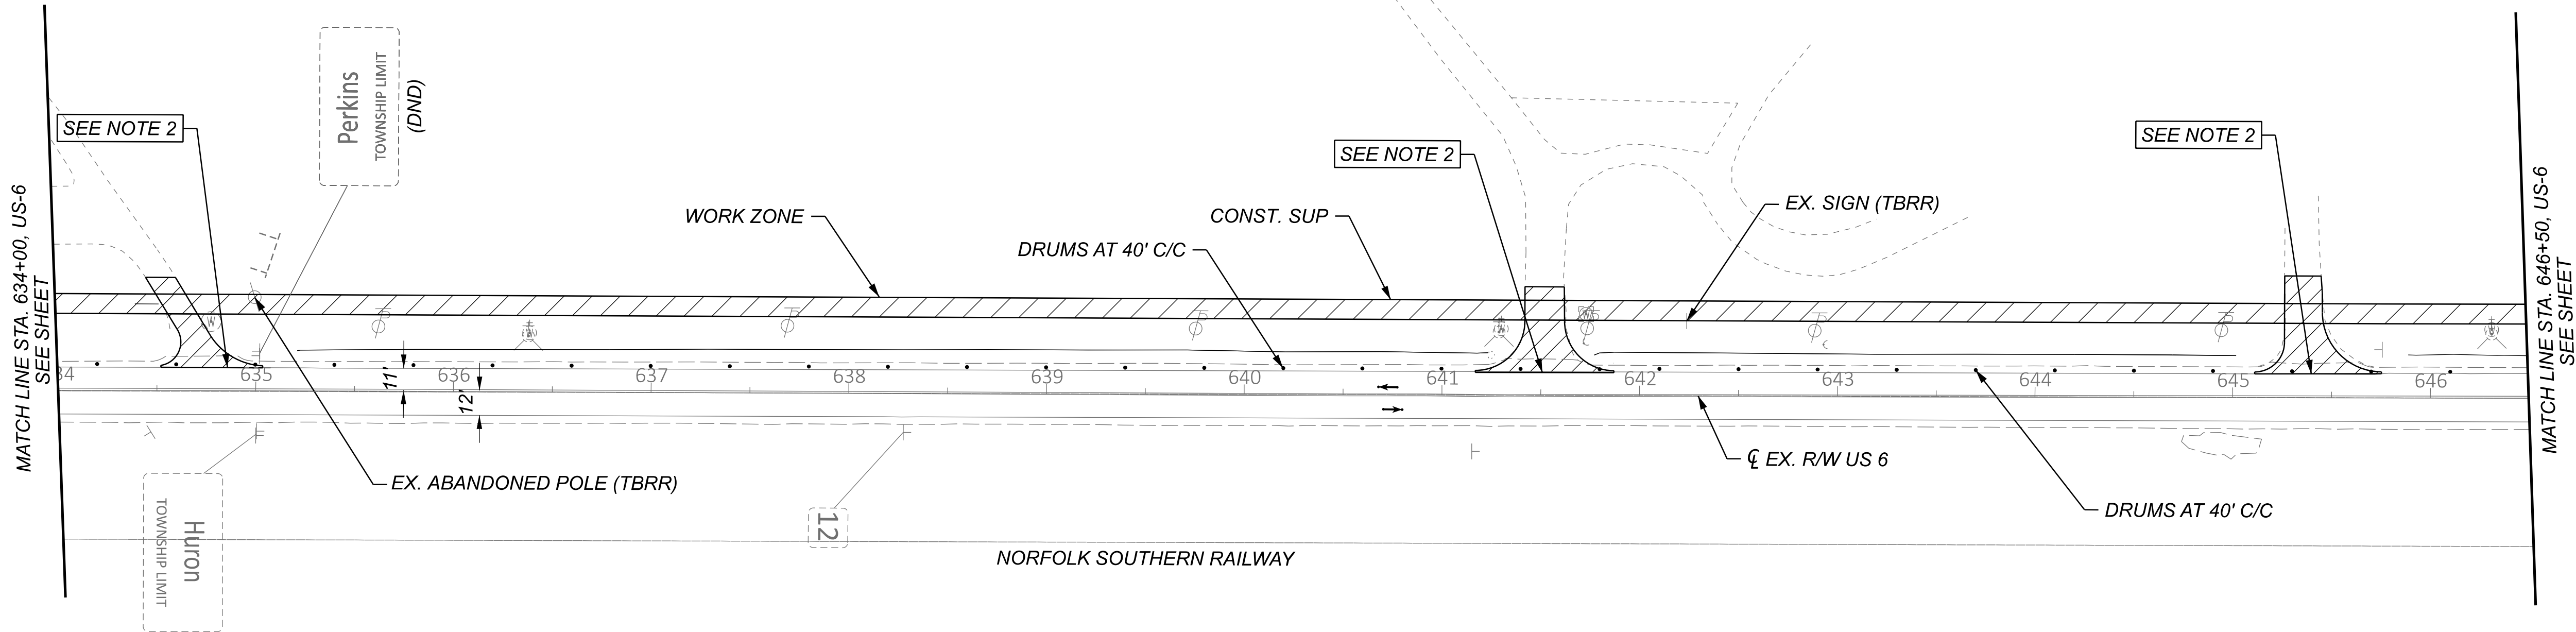


- NOTES:**
1. FOR MOT LEGEND, SEE SHEET P.068.
 2. FOR PROPOSED SIGNING AND MARKING DETAILS, SEE TRAFFIC CONTROL PLANS.
 3. MAINTAIN ACCESS TO DRIVES OR SIDE ROADS AT ALL TIMES. USE FLAGGING OPERATION AS NECESSARY.

MAINTENANCE OF TRAFFIC - PRE-PHASE (2026 CONSTRUCTION)
US 6 - STA. 621+50.00 TO STA. 646+50.00

DESIGN AGENCY	
TRANSYSTEMS 400 W. WATSONWIDE BLVD., STE. 225 COLUMBUS, OHIO 43215	
DESIGNER	SSA
REVIEWER	SS 02/28/24
PROJECT ID	116570
SHEET	TOTAL
P.125	782

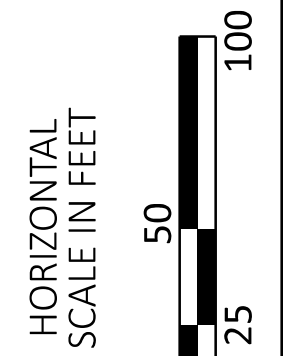

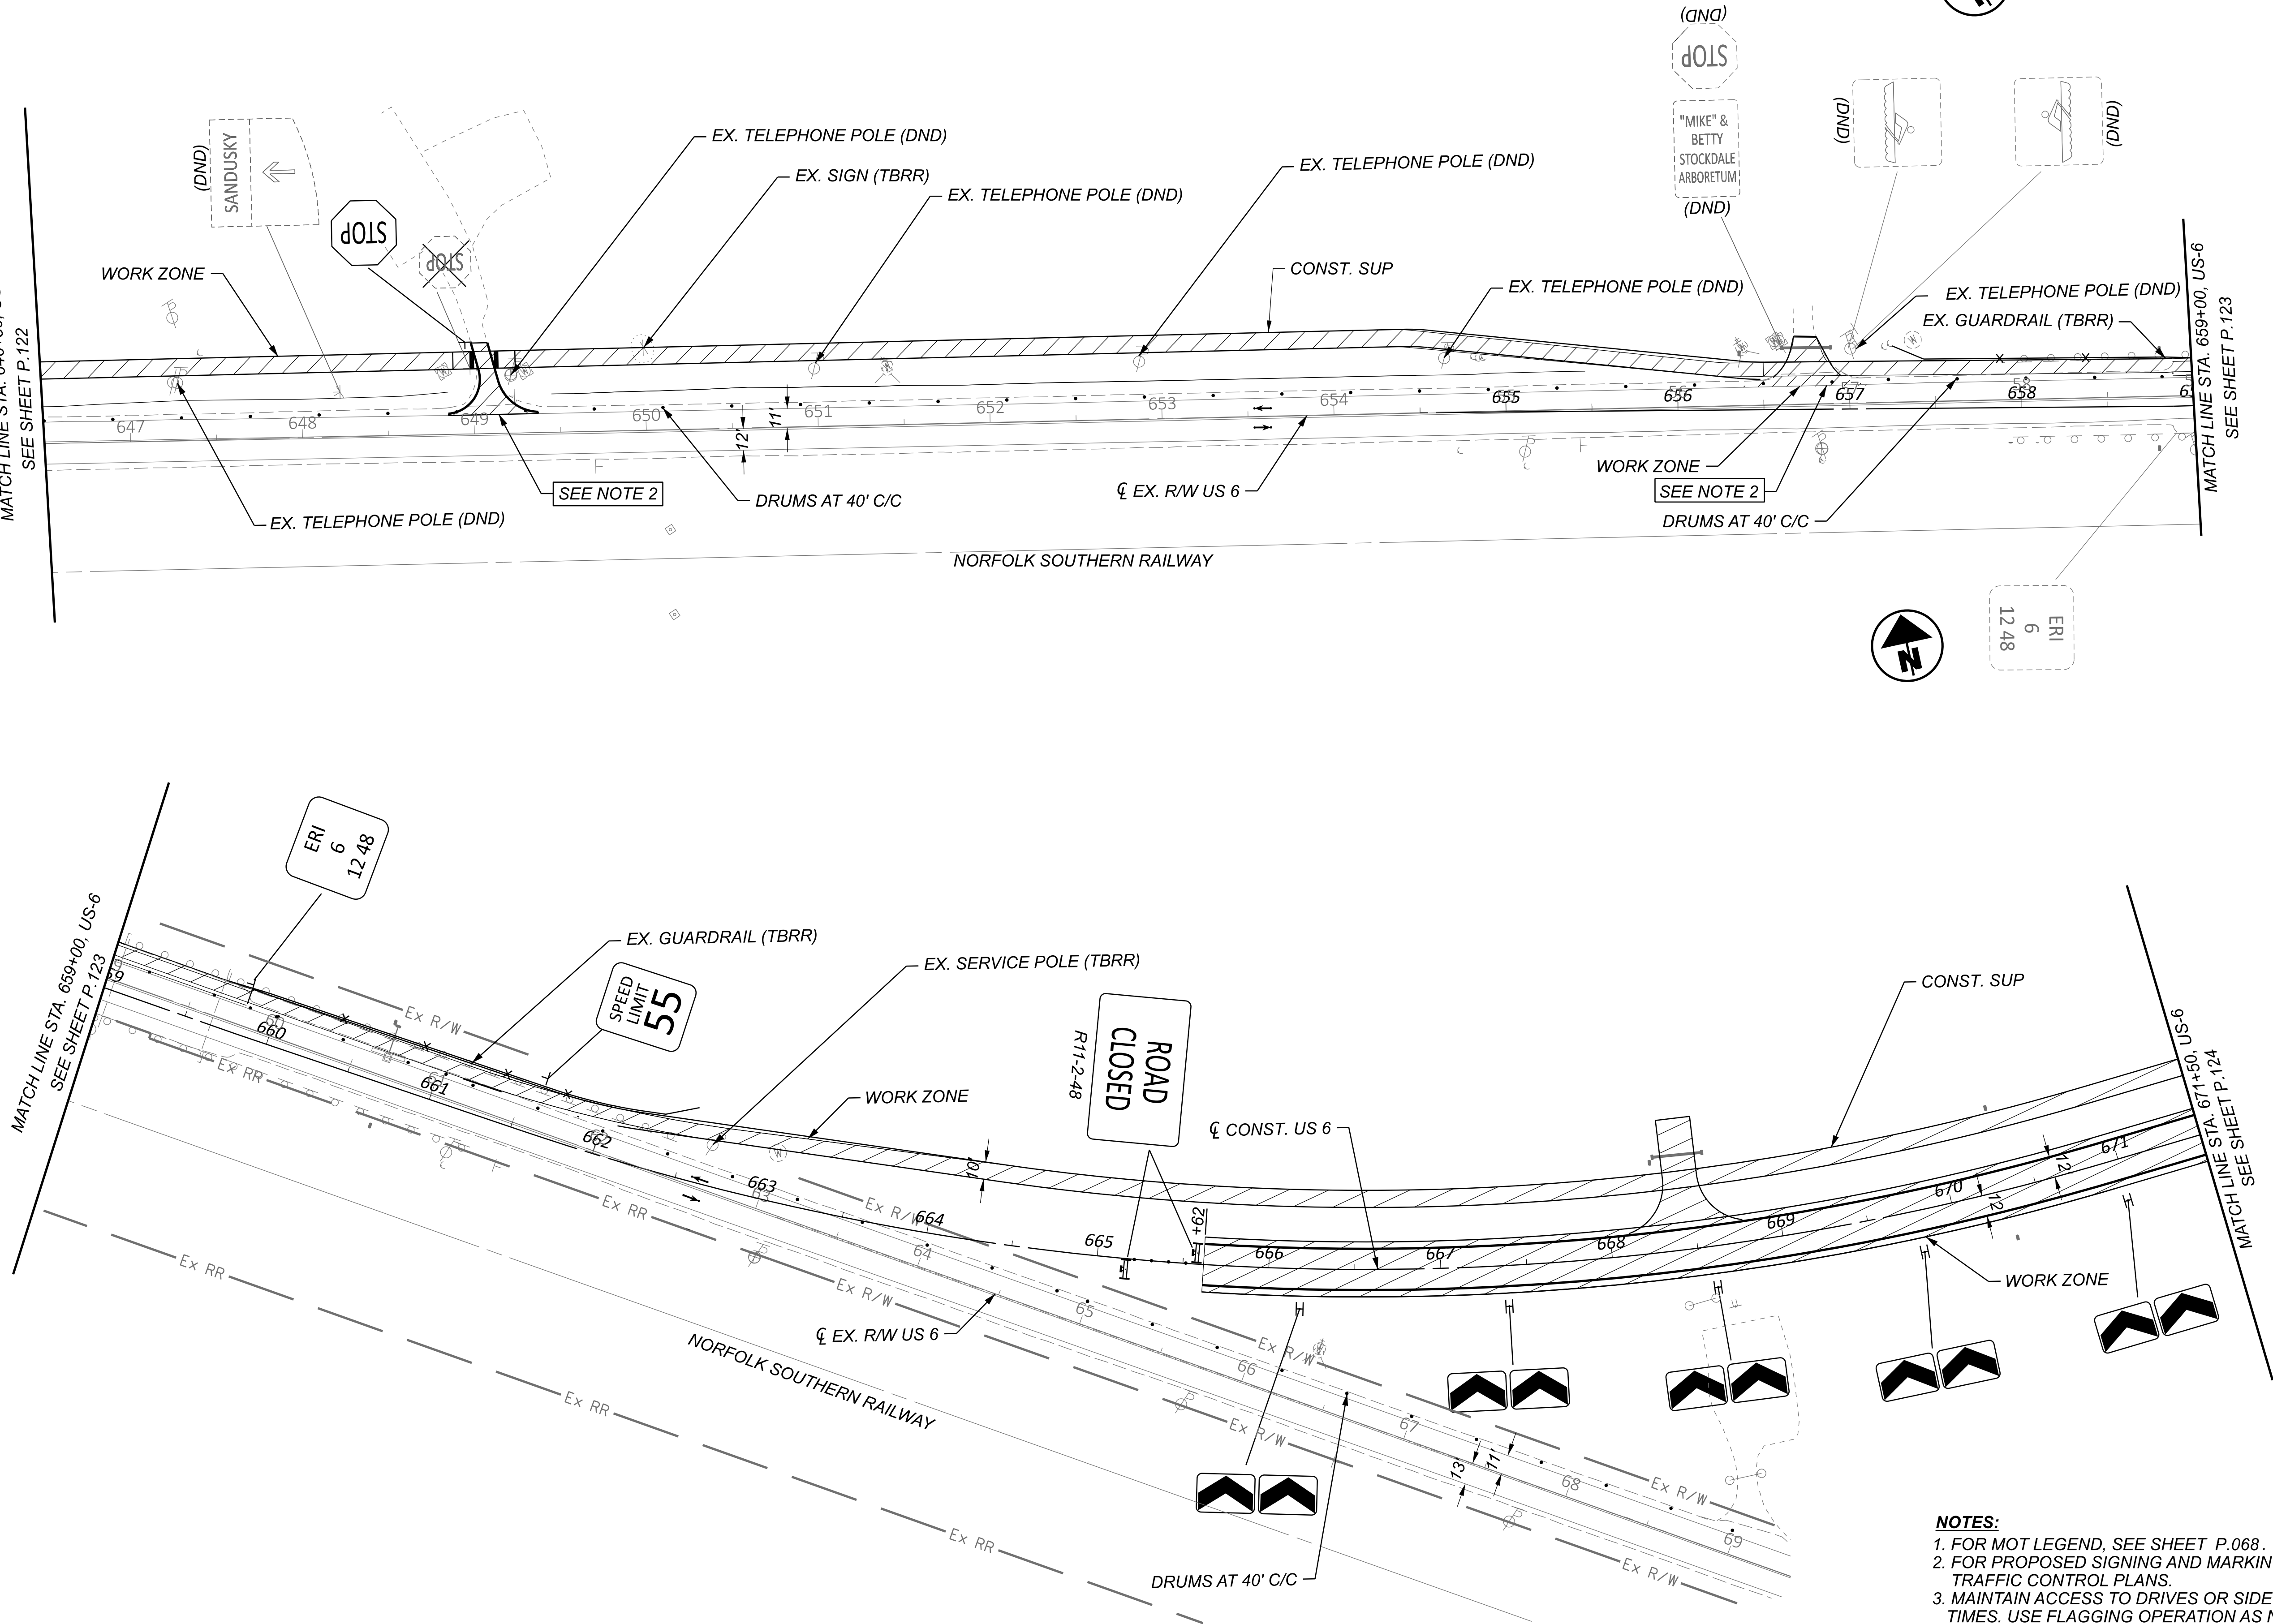

- NOTES:**
1. FOR MOT LEGEND, SEE SHEET P.068.
 2. FOR PROPOSED SIGNING AND MARKING DETAILS, SEE TRAFFIC CONTROL PLANS.
 3. MAINTAIN ACCESS TO DRIVES OR SIDE ROADS AT ALL TIMES. USE FLAGGING OPERATION AS NECESSARY.


TRANSYSTEMS 400 W. WATSON BLVD., STE. 225 COLUMBUS, OHIO 43215		DESIGN AGENCY	
SSA		DESIGNER	
SS 02/28/24		REVIEWER	
116570		PROJECT ID	
P.126		TOTAL	
782		TOTAL	

MAINTENANCE OF TRAFFIC - PRE-PHASE (2026 CONSTRUCTION)
US 6 - STA. 646+50.00 TO STA. 671+50.00

HORIZONTAL SCALE IN FEET
0 25 50 100

ERI-US 0006-CONNECTIVITY CORRIDOR

MODEL: CLX_RW_ORIG_US006 - Plan 7-8 [Sheet] PAPER SIZE: 34x22 [in.] DATE: 6/5/2025 TIME: 4:40:25 PM USER: ssadusei
 pw://ohiodot-pw.bentley.com/ohiodot-pw-02/Documents01/Active Projects/District 03/Erie/116570/402-Engineering_TransSystems\WOT\Sheets\116570_MP000_2026.dgn

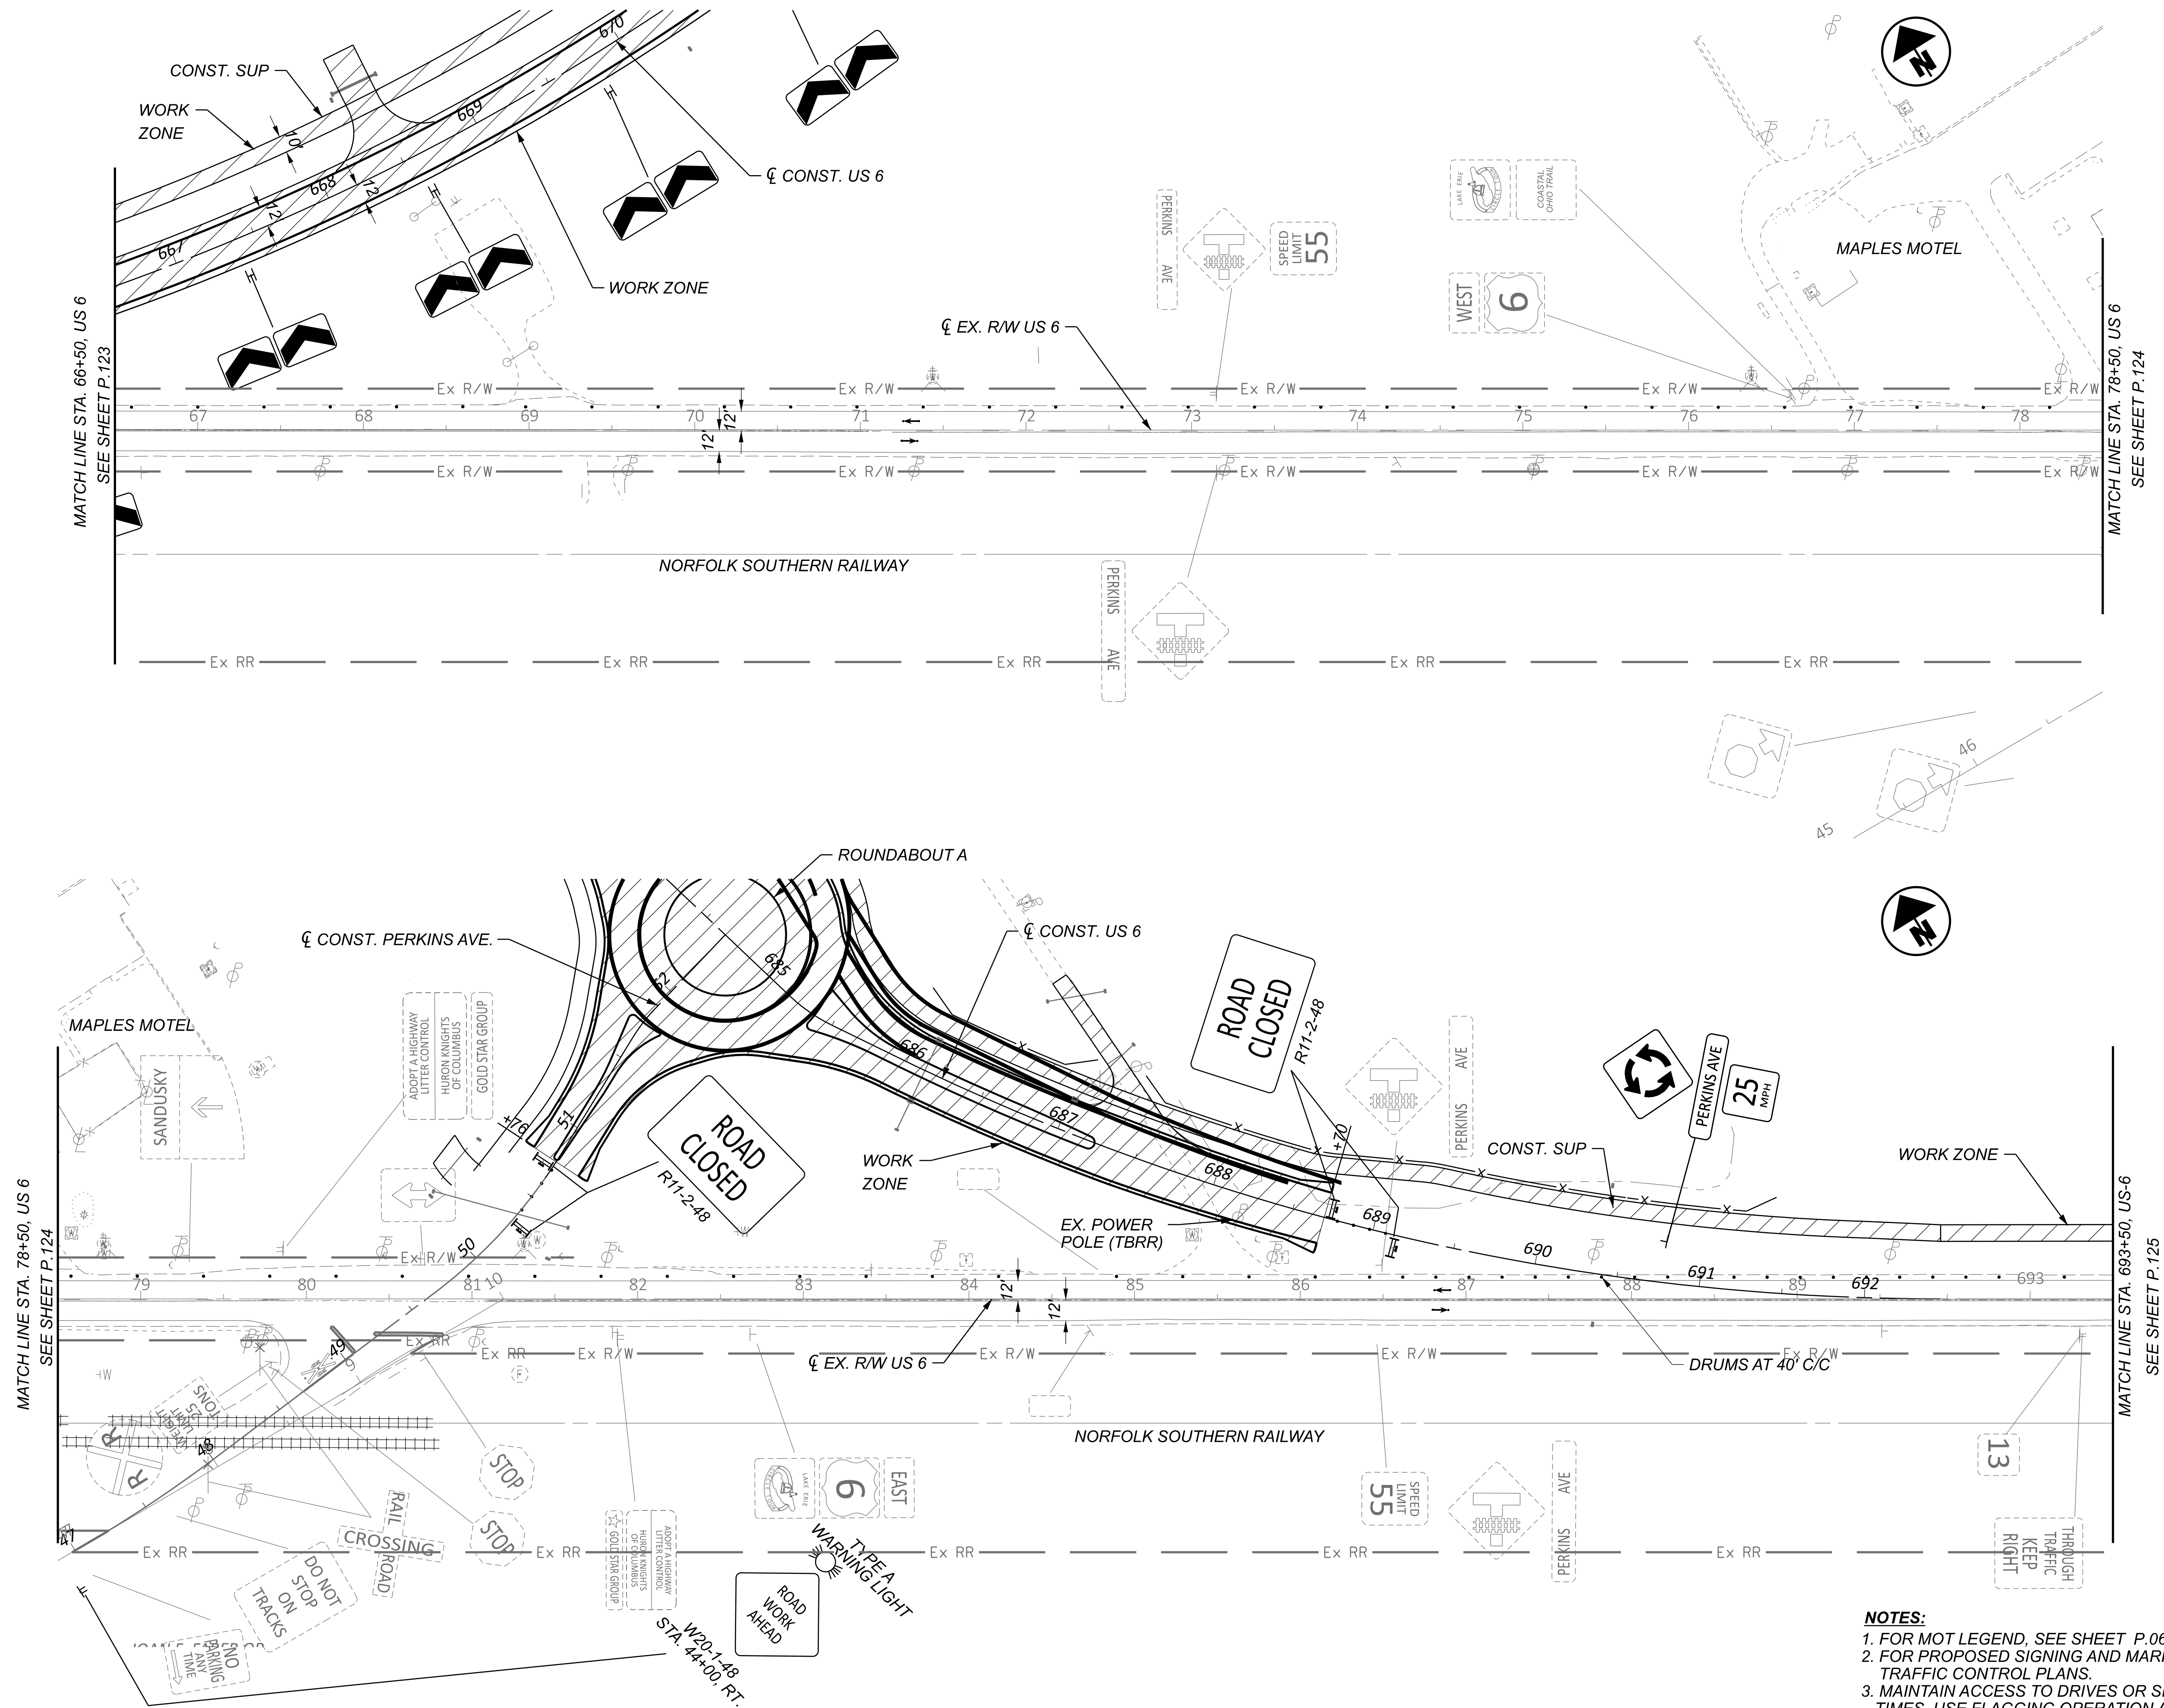

NOTES:

1. FOR MOT LEGEND, SEE SHEET P.068.
2. FOR PROPOSED SIGNING AND MARKING DETAILS, SEE TRAFFIC CONTROL PLANS.
3. MAINTAIN ACCESS TO DRIVES OR SIDE ROADS AT ALL TIMES. USE FLAGGING OPERATION AS NECESSARY.

MAINTENANCE OF TRAFFIC - PRE-PHASE (2026 CONSTRUCTION)
US 6 - STA. 67+00.00 EX. US 6 TO 693+50.00 CONST US 6 SUP


DESIGN AGENCY
TRANSYSTEMS
 400 W. NATIONWIDE BLVD., STE 223
 COLUMBUS, OHIO 43215

DESIGNER
SSA

REVIEWER
SS 02/28/24


PROJECT ID
116570

SHEET TOTAL
P.127 782

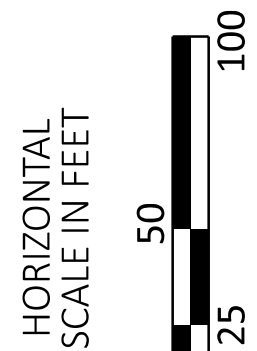

NOTES:


1. FOR MOT LEGEND, SEE SHEET P.068.
2. FOR PROPOSED SIGNING AND MARKING DETAILS, SEE TRAFFIC CONTROL PLANS.
3. MAINTAIN ACCESS TO DRIVES OR SIDE ROADS AT ALL TIMES. USE FLAGGING OPERATION AS NECESSARY.
4. SOIL STABILIZATION WILL BE REQUIRED ALONG CENTERLINE OF CONSTRUCTION US 6 STA. 681+50 TO 692+50 DUE TO SOFT SOILS ENCOUNTERED IN THE FIELD. THE FILL UNDER THE PROPOSED ROADWAY AND ESPECIALLY THE PROPOSED BOX CULVERT AT STA. 687+50 WILL LIKELY NEED TO BE PRE-LOADED TO ACHIEVE AN ACCEPTABLE BEARING CAPACITY TO PREVENT SETTLEMENT. PRE-LOADING THE FILL REQUIRES MORE TIME DURING CONSTRUCTION, AND IT IS RECOMMENDED THAT THIS AREA BE PRIORITIZED AT THE BEGINNING OF THE CONSTRUCTION SEQUENCING.

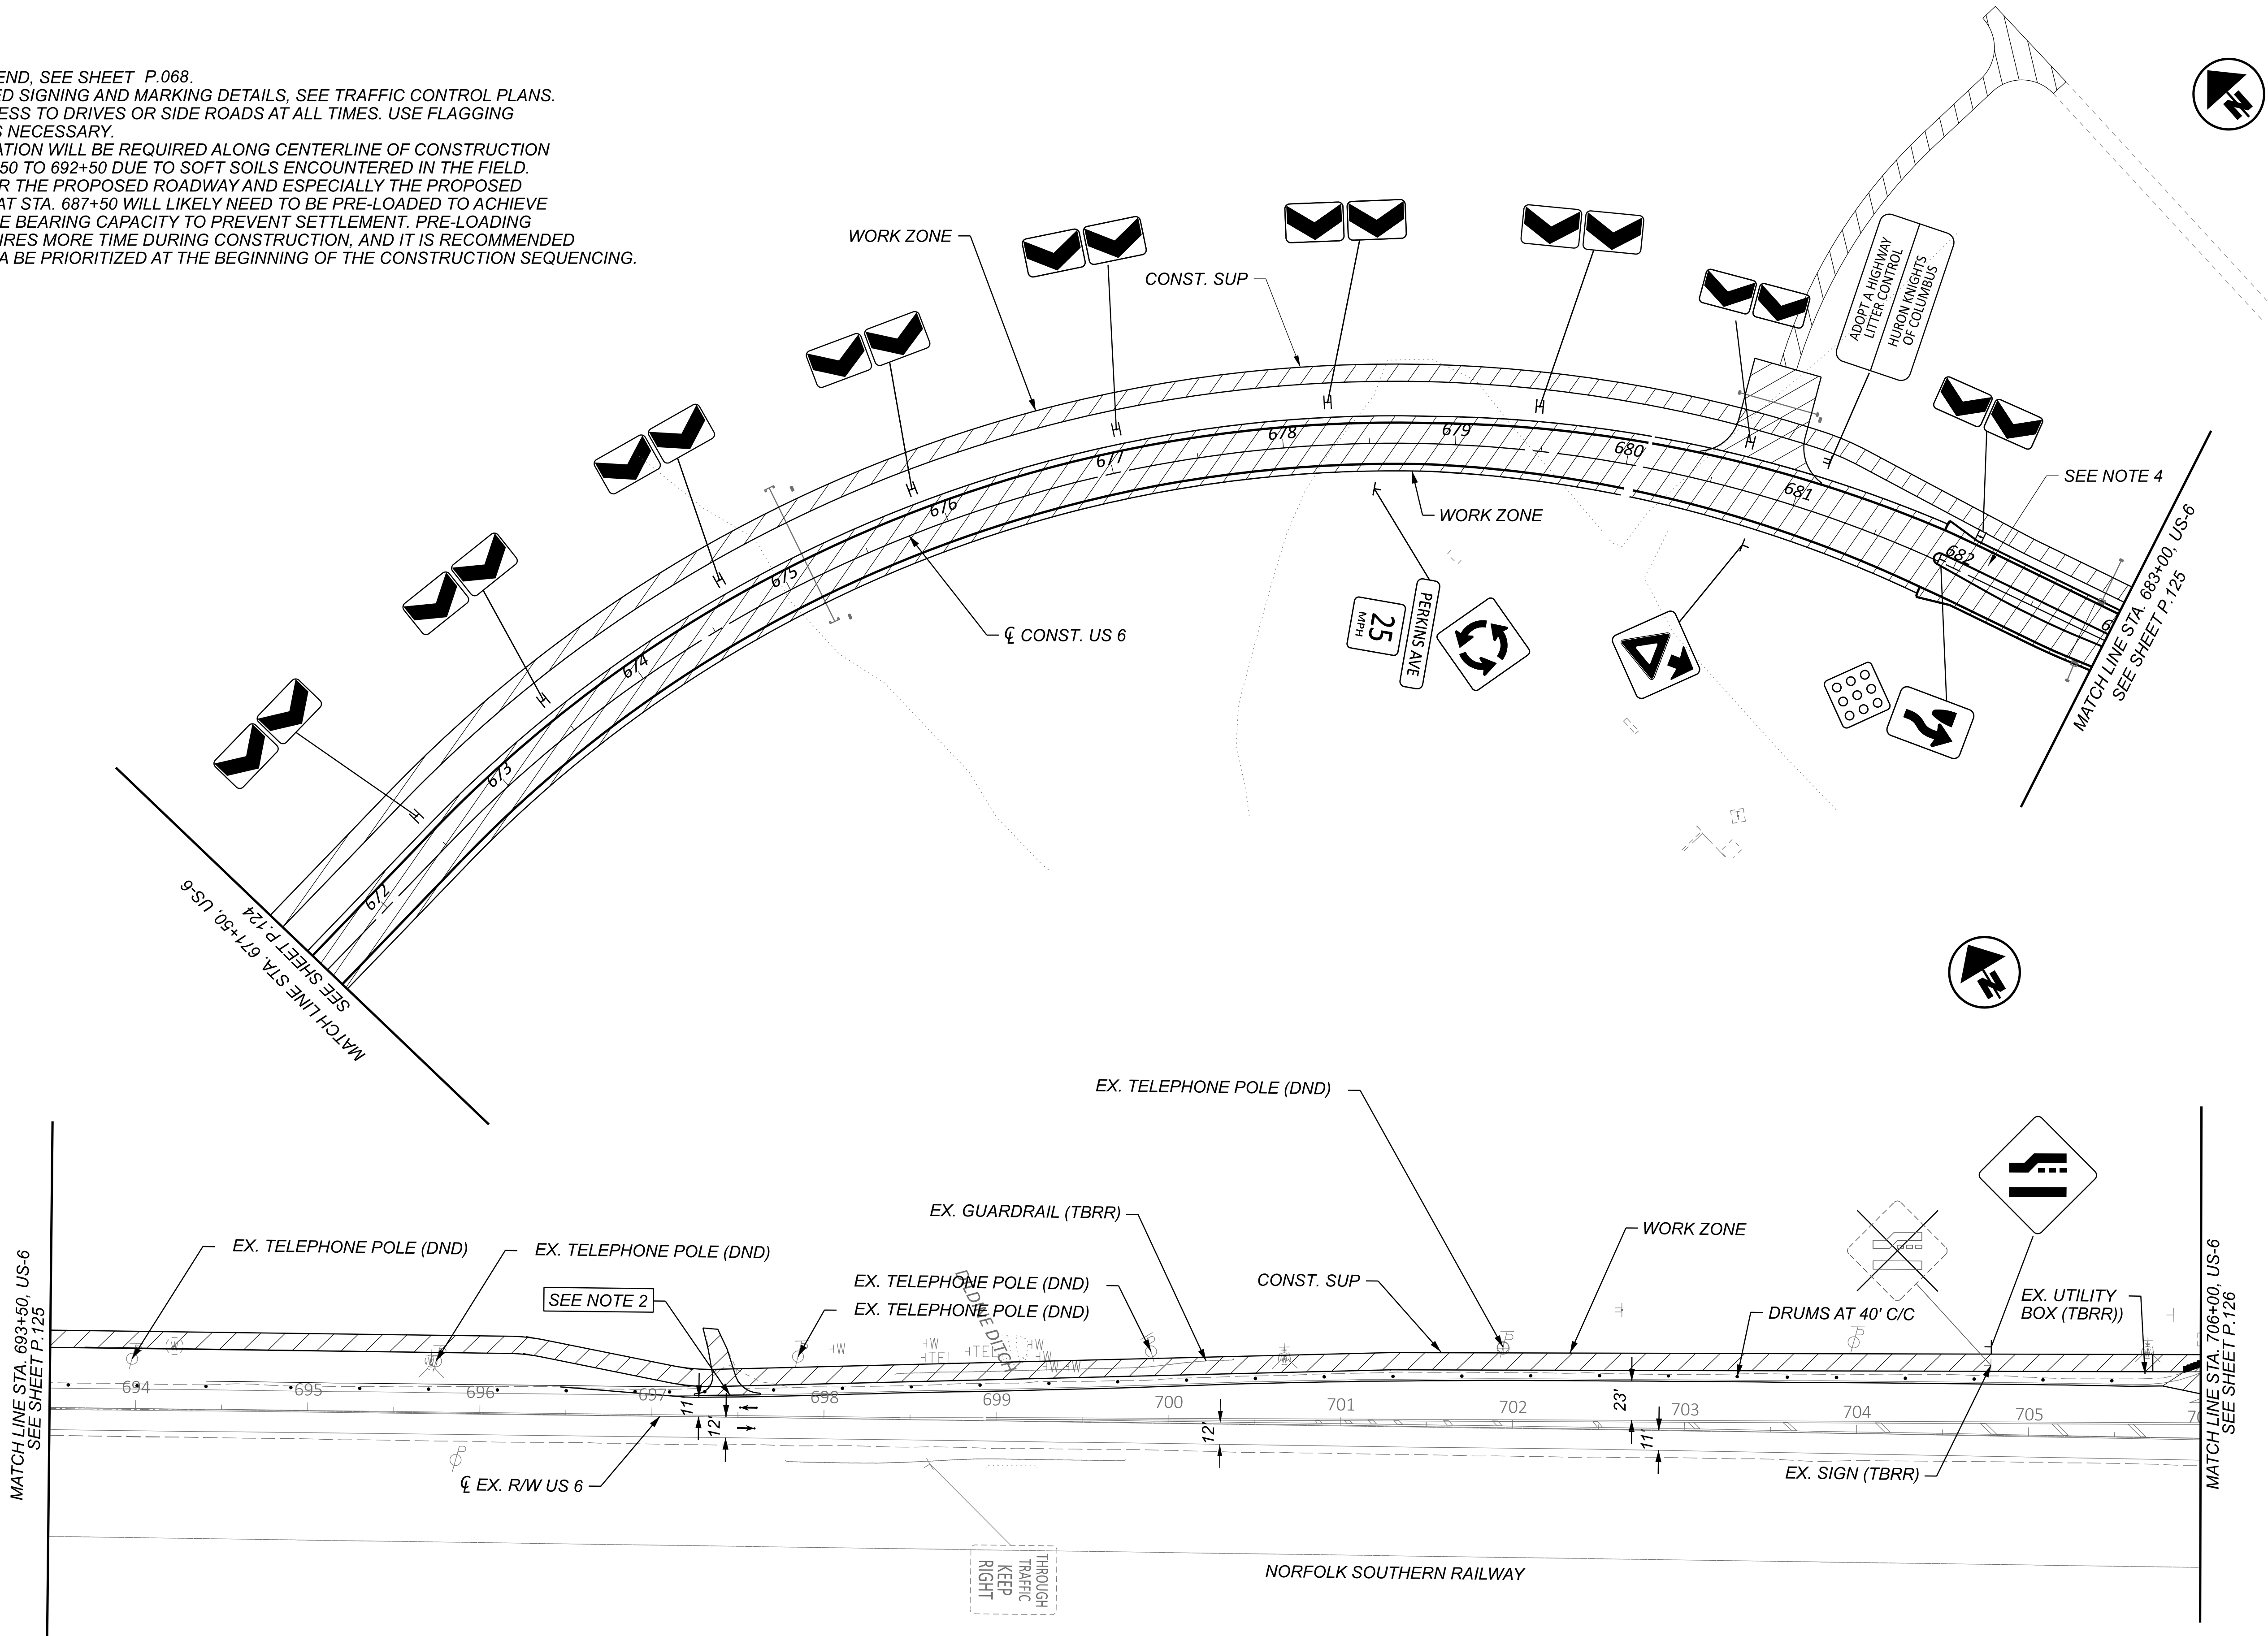

MAINTENANCE OF TRAFFIC - PRE-PHASE (2026 CONSTRUCTION)
US 6 - STA. 671+50.00 TO STA. 706+00.00

TRANSYSTEMS
400 W. NATIONWIDE BLVD., STE. 225
COLUMBUS, OHIO 43215

DESIGNER
SSA
REVIEWER
SS 02/28/24
PROJECT ID
116570
SHEET
P.128
TOTAL
782

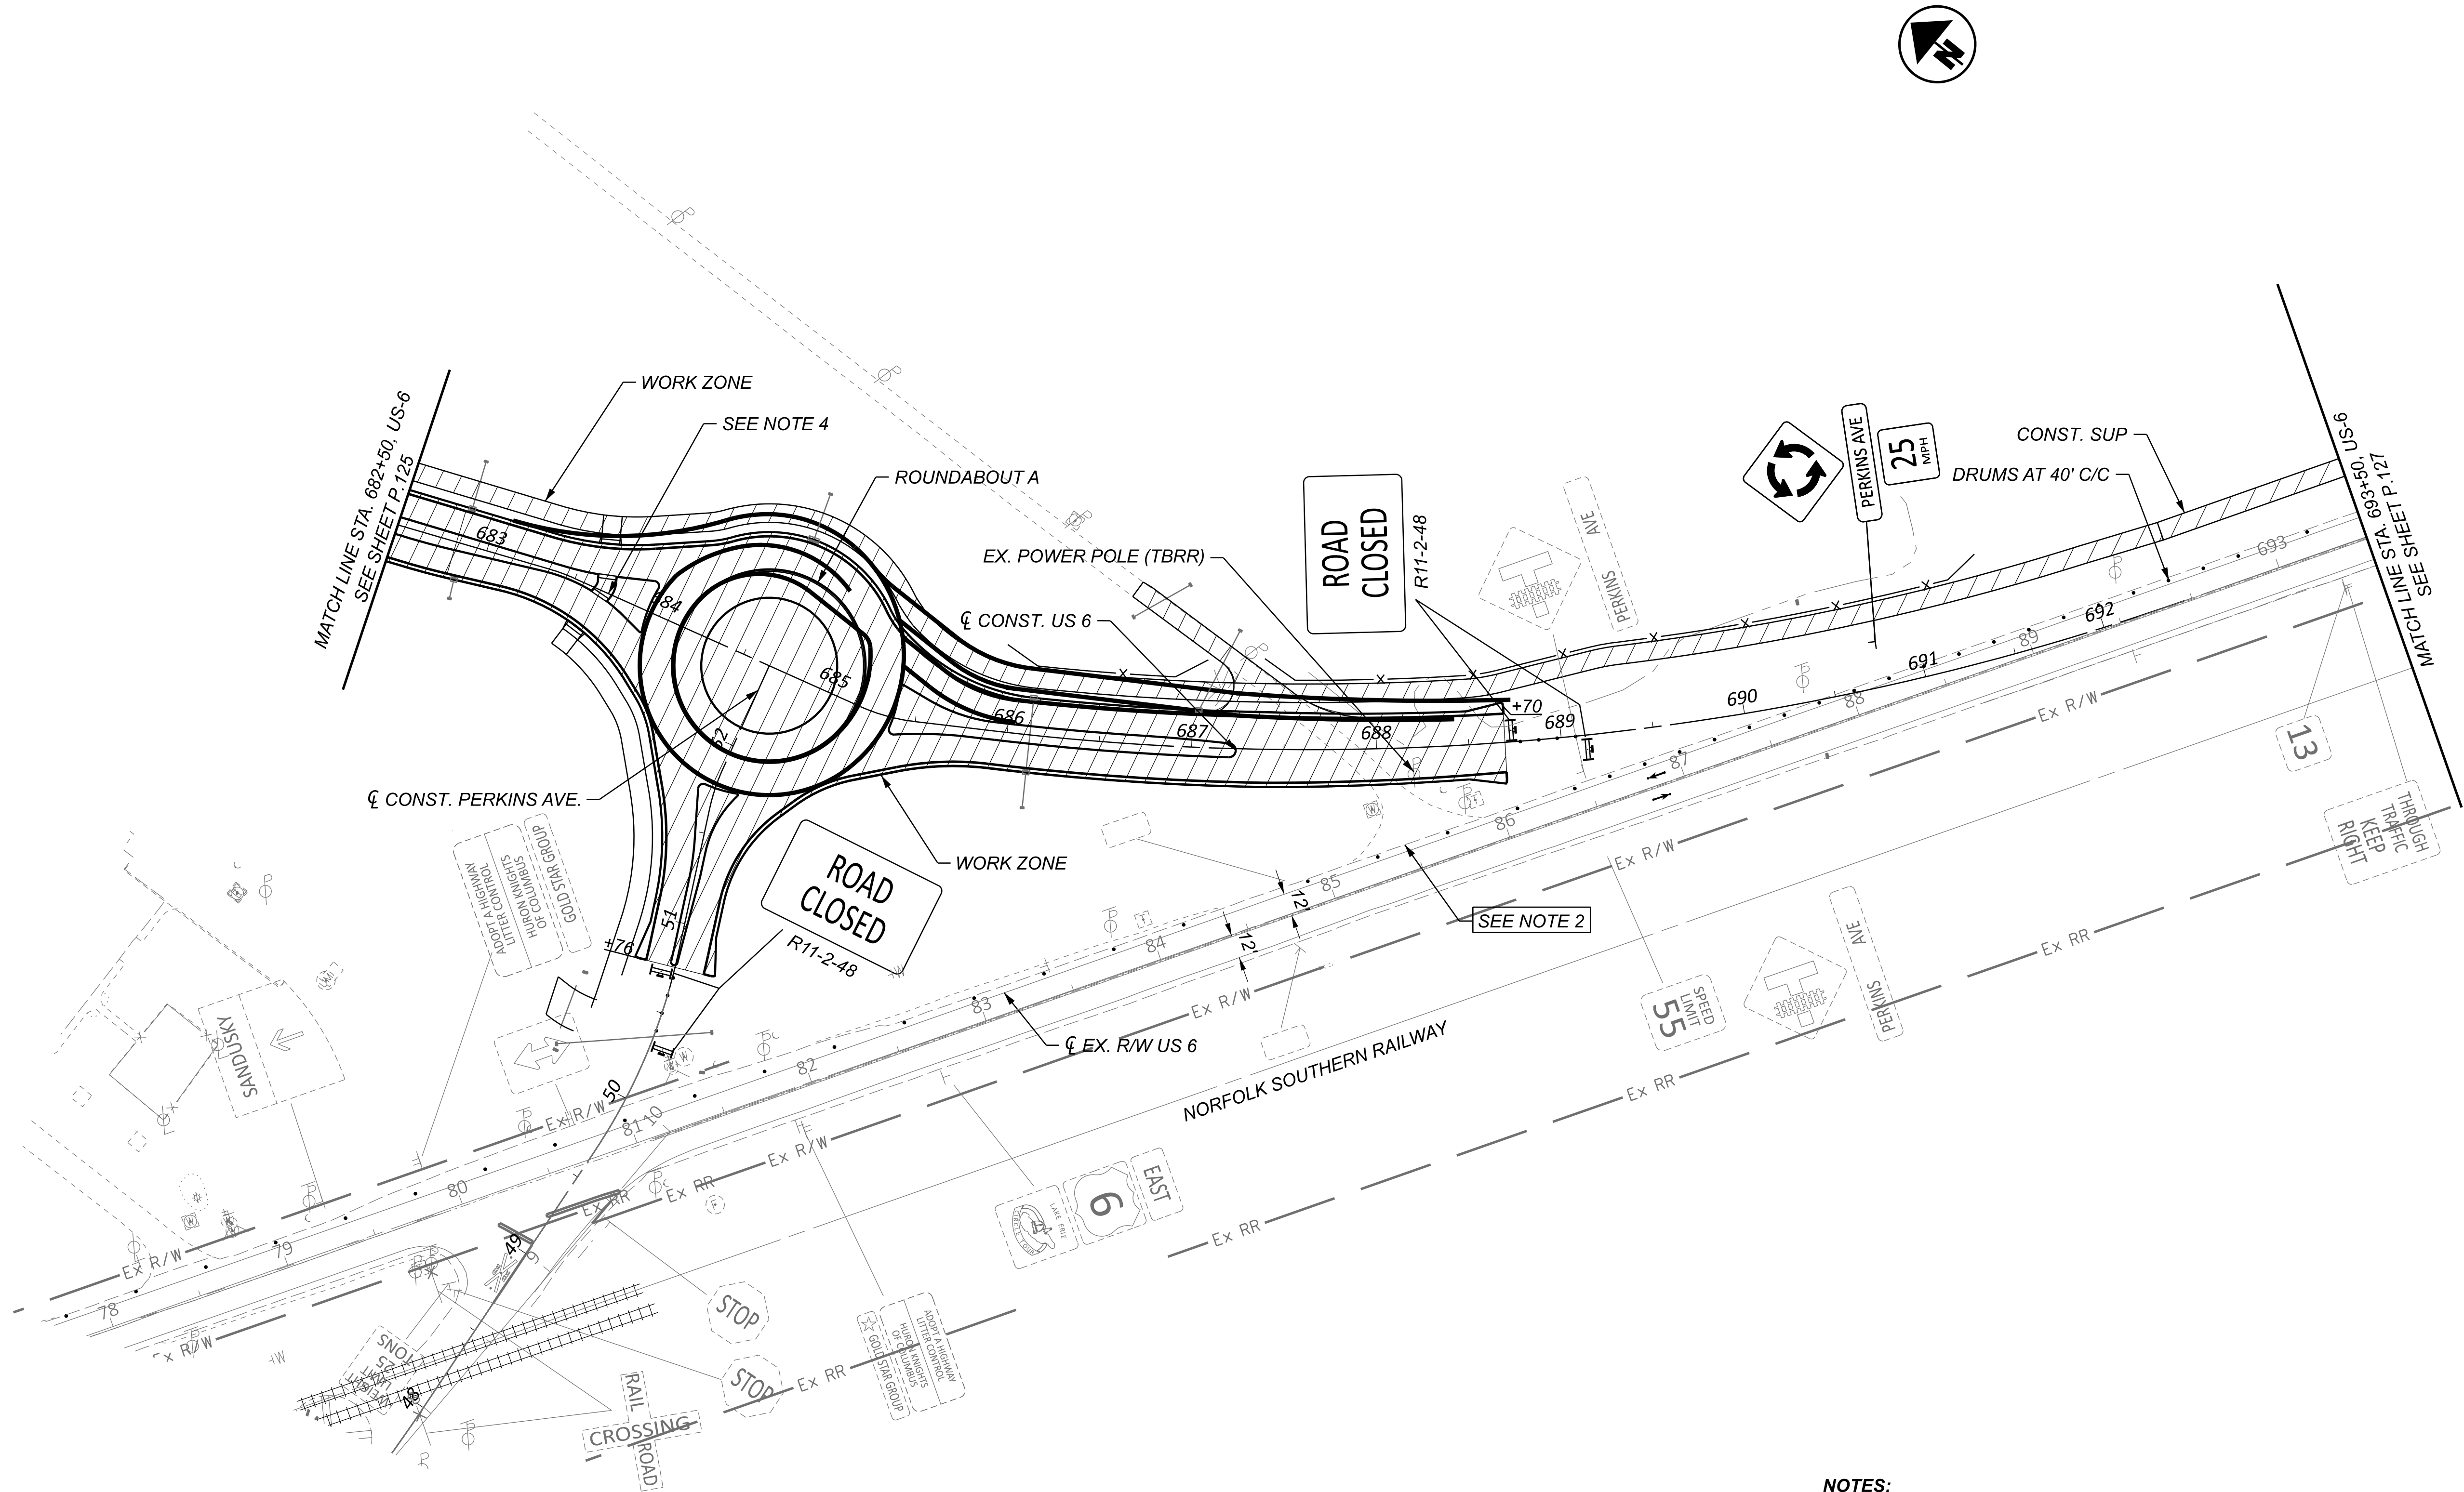

NOTES:

1. FOR MOT LEGEND, SEE SHEET P.068.
2. FOR PROPOSED SIGNING AND MARKING DETAILS, SEE TRAFFIC CONTROL PLANS.
3. MAINTAIN ACCESS TO DRIVES OR SIDE ROADS AT ALL TIMES. USE FLAGGING OPERATION AS NECESSARY.
4. SOIL STABILIZATION WILL BE REQUIRED ALONG CENTERLINE OF CONSTRUCTION US 6 STA. 681+50 TO 692+50 DUE TO SOFT SOILS ENCOUNTERED IN THE FIELD. THE FILL UNDER THE PROPOSED ROADWAY AND ESPECIALLY THE PROPOSED BOX CULVERT AT STA. 687+50 WILL LIKELY NEED TO BE PRE-LOADED TO ACHIEVE AN ACCEPTABLE BEARING CAPACITY TO PREVENT SETTLEMENT. PRE-LOADING THE FILL REQUIRES MORE TIME DURING CONSTRUCTION, AND IT IS RECOMMENDED THAT THIS AREA BE PRIORITIZED AT THE BEGINNING OF THE CONSTRUCTION SEQUENCING.

MAINTENANCE OF TRAFFIC - PRE-PHASE (2026 CONSTRUCTION)
US 6 - STA. 683+00.00 TO STA. 693+50.00


TRANSYSTEMS
400 W. WATKINSON BLVD., STE 225
COLUMBUS, OHIO 43215


DESIGN AGENCY
SSA

REVIEWER
SS 02/28/24


PROJECT ID
116570

SHEET TOTAL
P.129 782

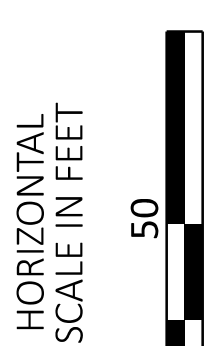

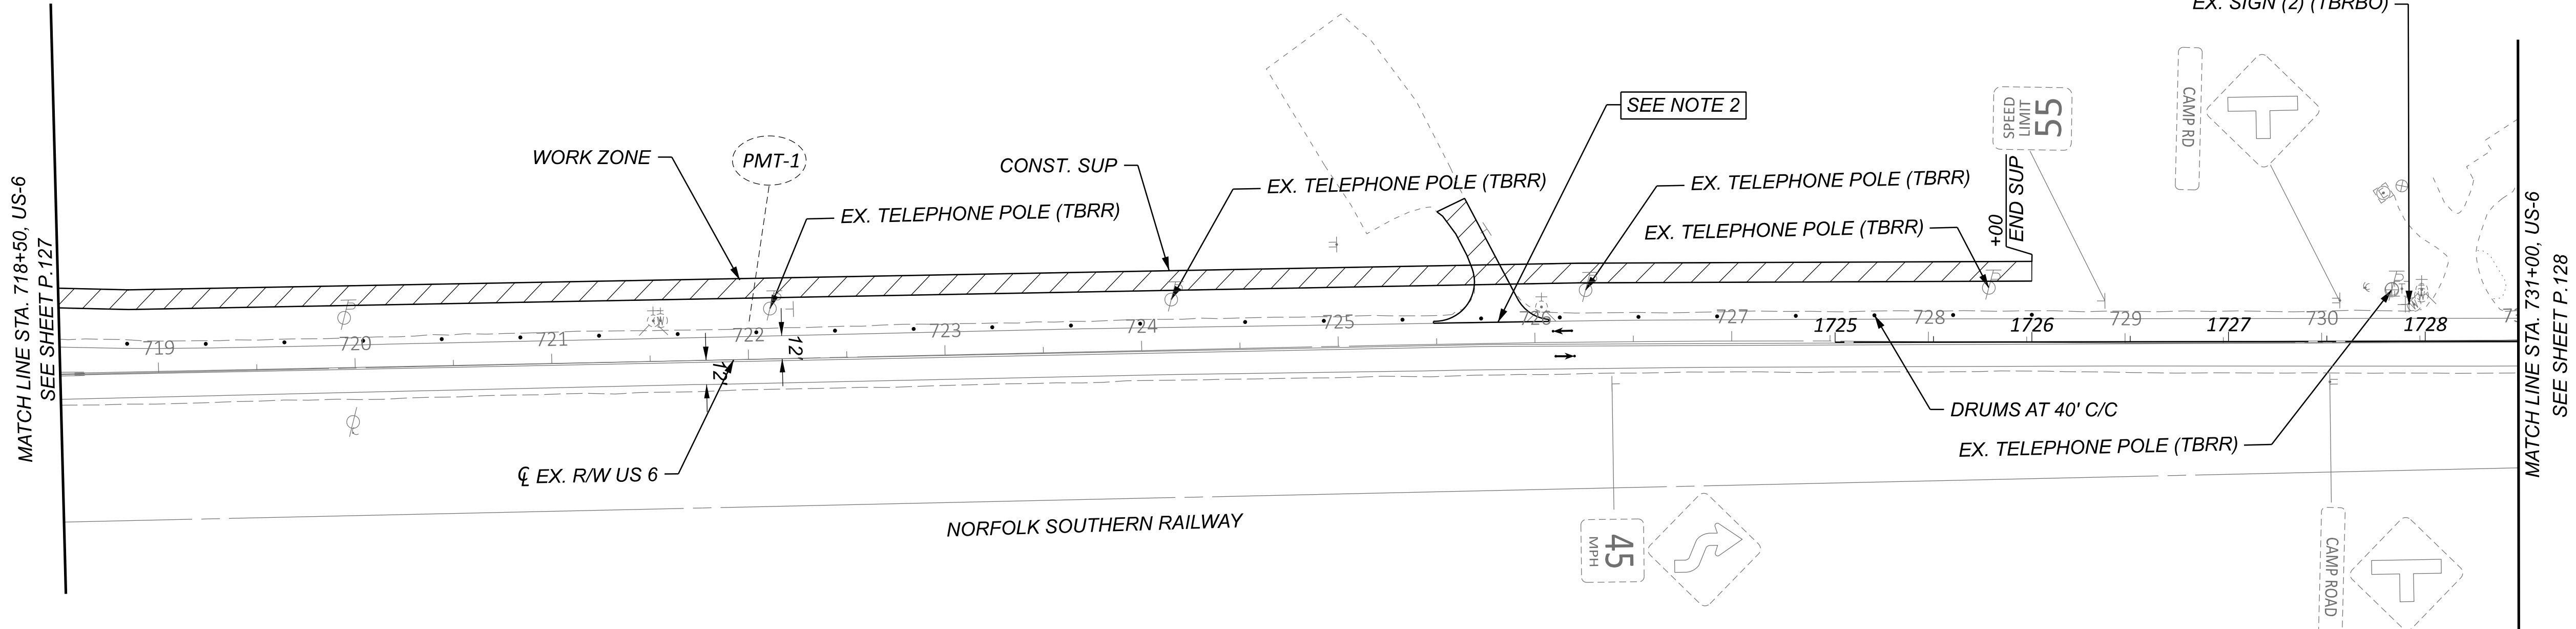


- NOTES:**
1. FOR MOT LEGEND, SEE SHEET P.068.
 2. FOR PROPOSED SIGNING AND MARKING DETAILS, SEE TRAFFIC CONTROL PLANS.
 3. MAINTAIN ACCESS TO DRIVES OR SIDE ROADS AT ALL TIMES. USE FLAGGING OPERATION AS NECESSARY.

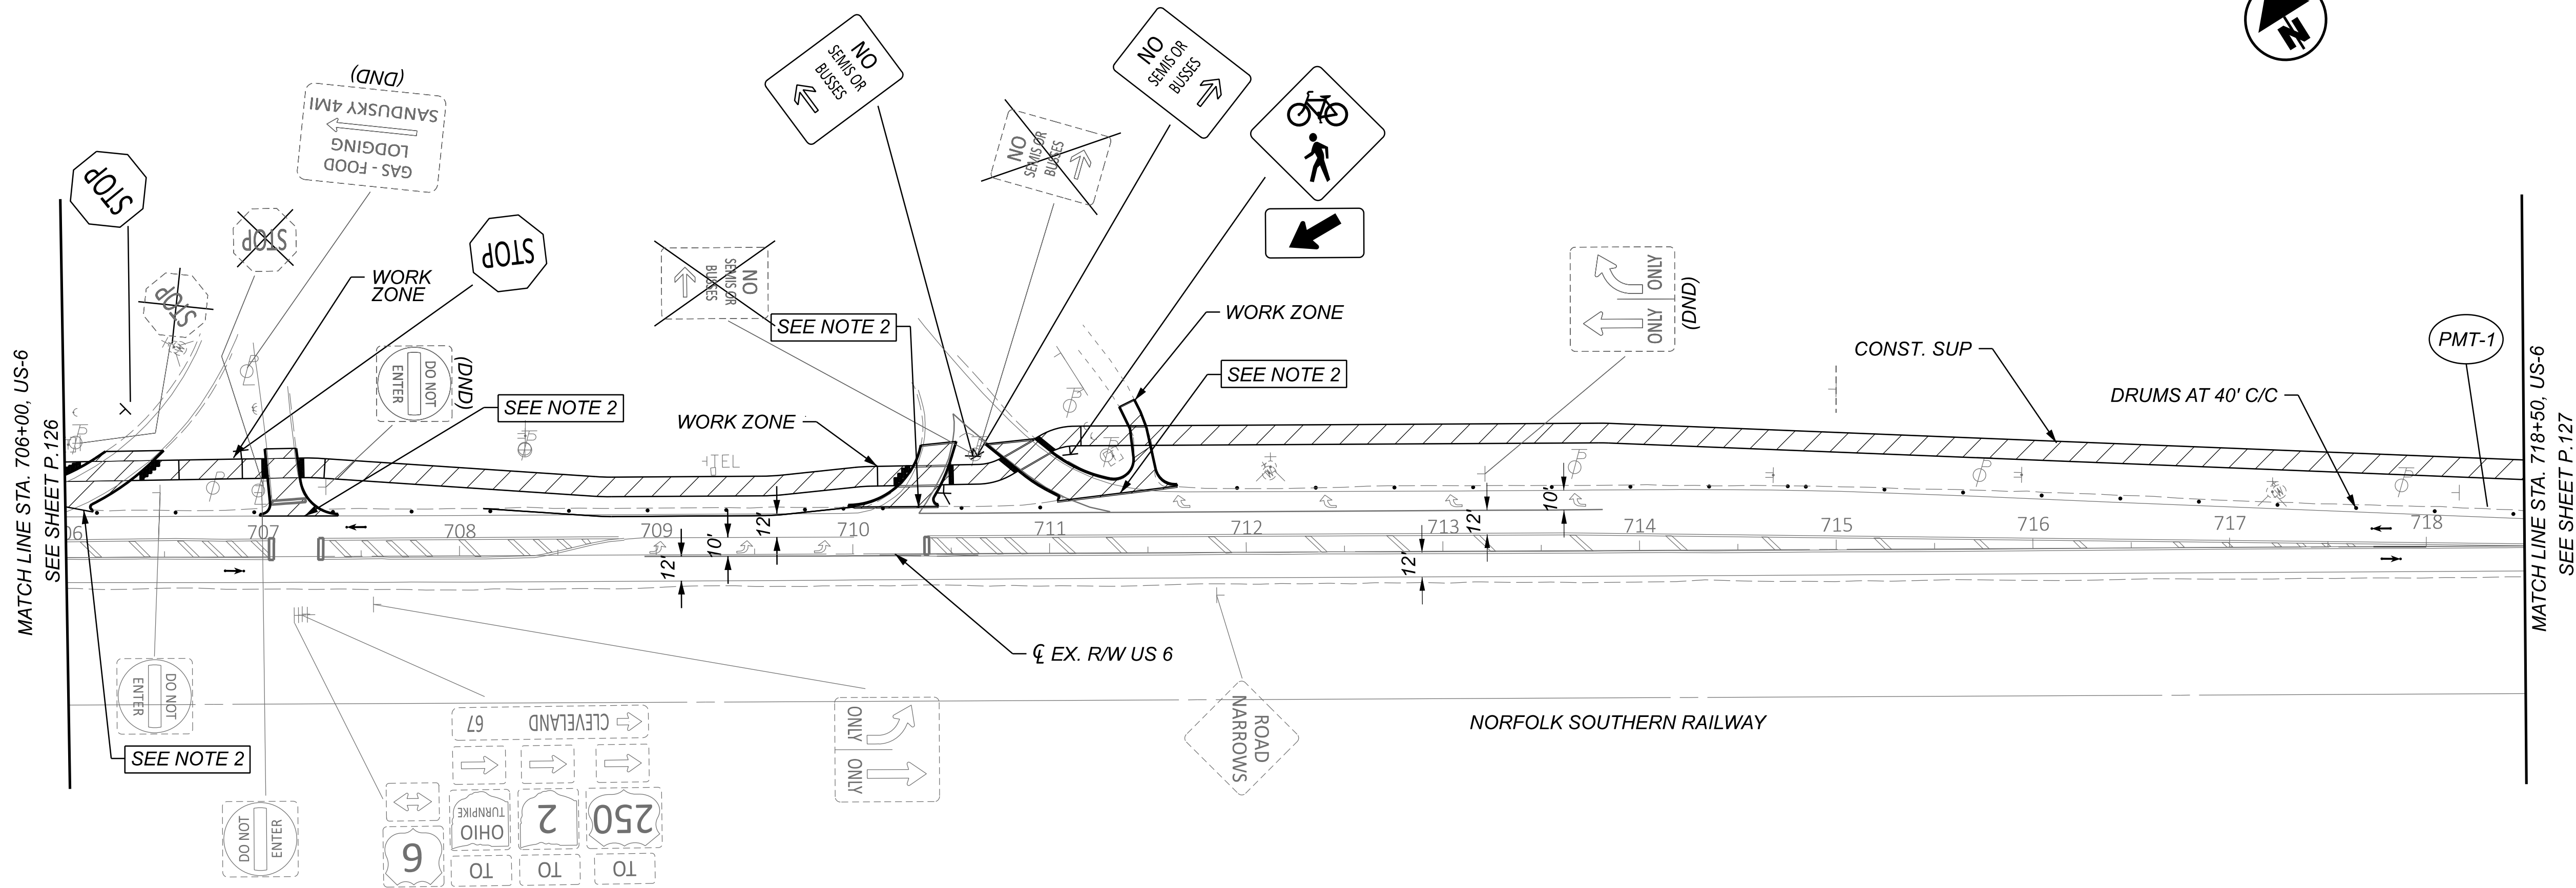


TRANSYSTEMS 400 W. WATKINSON BLVD., STE. 225 COLUMBUS, OHIO 43215	
DESIGNER	SSA
REVIEWER	SS 02/28/24
PROJECT ID	116570
SHEET	TOTAL
P.130	782

MAINTENANCE OF TRAFFIC - PRE-PHASE (2026 CONSTRUCTION)
US 6 - STA. 706+00.00 TO STA. 730+00.00

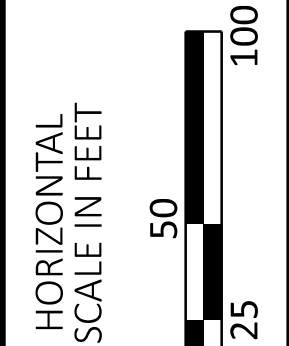

MODEL: CLP_SUP_2 - Plan 14 [Sheet] PAPER SIZE: 34x22 (in) DATE: 6/5/2025 TIME: 4:40:35 PM USER: ssadusei
 pw:\vohiodod-pw.bentley.com:ohiodod-pw-02\Documents\01 Active Projects\District 03\Erie\116570\402-Engineering_TransSystems\WOT\Sheets\116570_MP000_2026.dgn

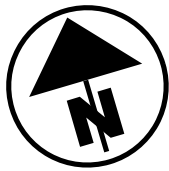

DESIGN AGENCY
TRANSYSTEMS
 400 W. WATKINSON BLVD., STE 225
 COLUMBUS, OHIO 43215

DESIGNER
SSA

REVIEWER
SS 02/28/24

PROJECT ID
116570

SHEET	TOTAL
P.131	782


HORIZONTAL
SCALE IN FEET



0 25 50 100

ERI-US 0006-CONNECTIVITY CORRIDOR

MODEL: CLP_SUP 1 - Plan 15-16 [Sheet] PAPER SIZE: 34x22 (in) DATE: 6/5/2025 TIME: 4:40:37 PM USER: ssadusei
 \\pw\ohiodor-pw.bentley.com:ohiodor-pw-02\Documents\01 Active Projects\District 03\Erie\116570\402-Engineering_TransSystems\TransSystems\MOT\Sheets\116570_MP000_2026.dgn

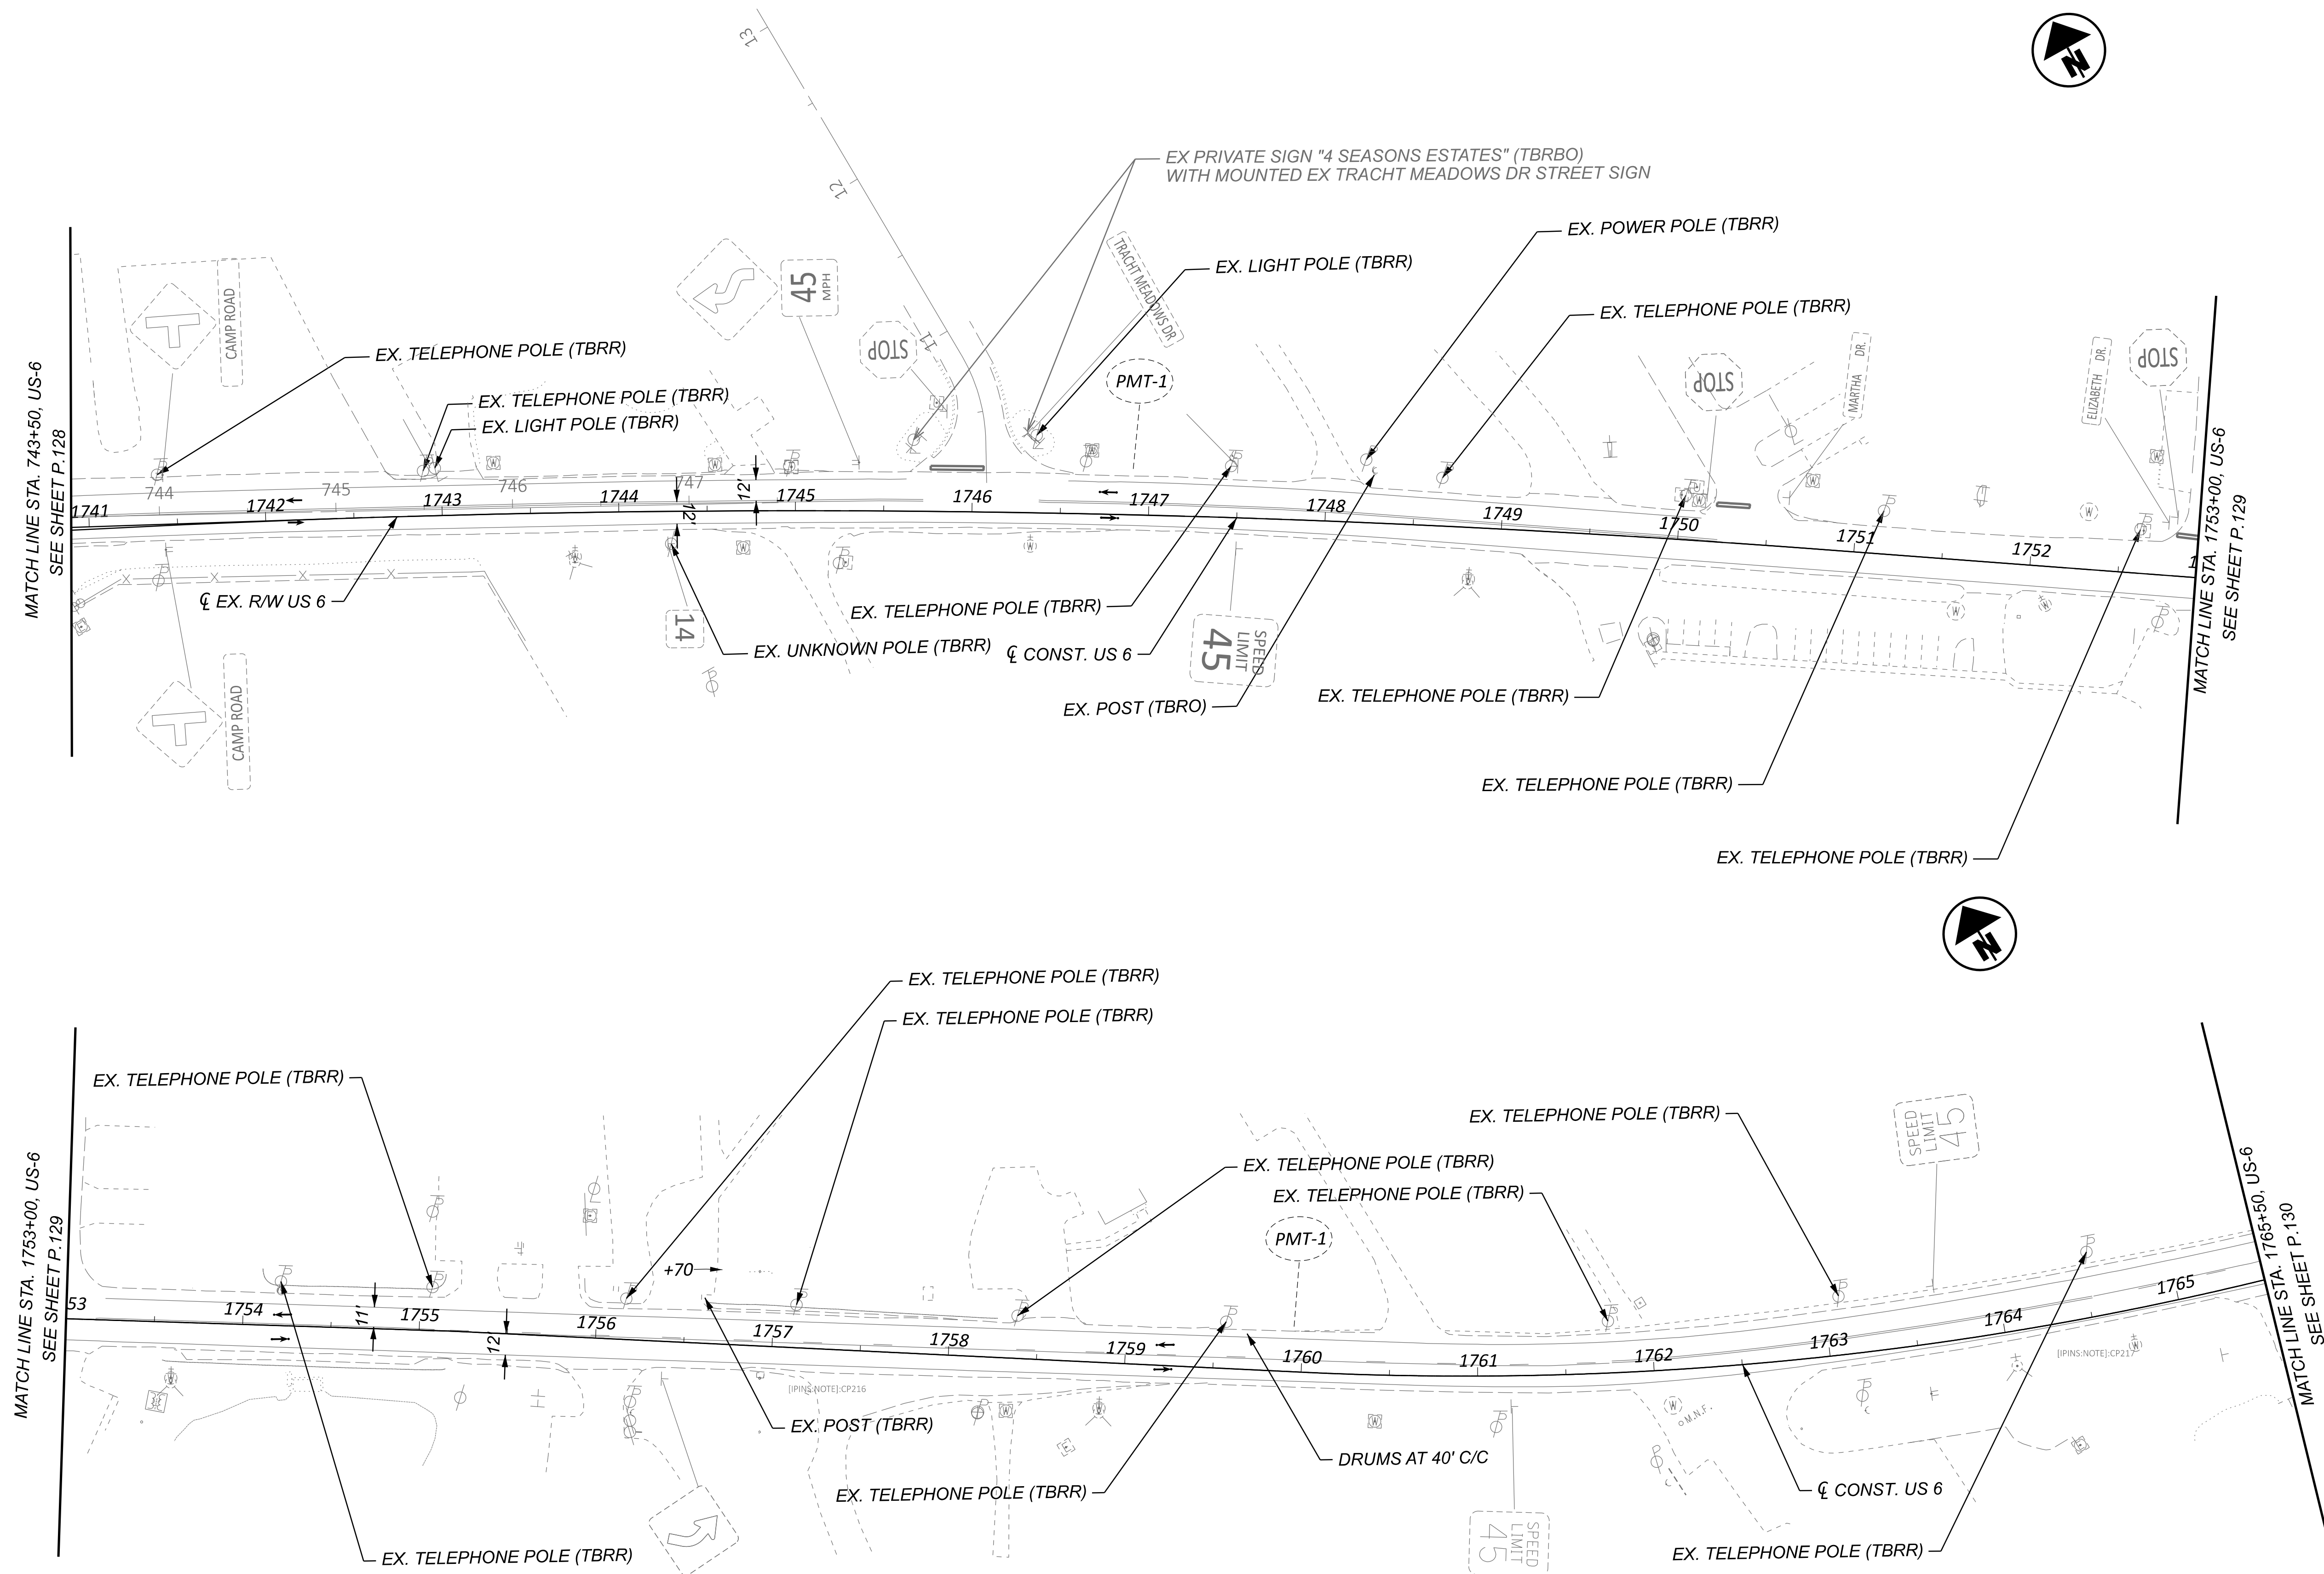

NOTES:

1. FOR MOT LEGEND, SEE SHEET P.068.
2. FOR PROPOSED SIGNING AND MARKING DETAILS, SEE TRAFFIC CONTROL PLANS.
3. MAINTAIN ACCESS TO DRIVES OR SIDE ROADS AT ALL TIMES. USE FLAGGING OPERATION AS NECESSARY.

TRANSYSTEMS
400 W. NATIONWIDE BLVD., STE 225
COLUMBUS, OHIO 43215

DESIGNER

SS

REVIEWER
SS 02/28/24

PROJECT ID
116570

SHEET	TOTAL
P.132	782


MAINTENANCE OF TRAFFIC - PRE-PHASE (2026 CONSTRUCTION)
US 6 - EX. US 6 STA. 743+50.00 TO CONST. US 6 STA. 1765+50.00

HORIZONTAL
SCALE IN FEET

25 50 100

ERI-US 0006-CONNECTIVITY CORRIDOR

MODEL: CLP_SUP 1 - Plan 17-18 [Sheet] PAPER SIZE: 34x22 (in.) DATE: 6/5/2025 TIME: 4:40:40 PM USER: ssadusei
 www\lohiododr-pw.bentley.com:ohiododr-pw-02\Documents\01 Active Projects\District 03\Erie\116570\402_Engineering_TransSystems\WOT\Sheets\116570_MP000_2026.dgn

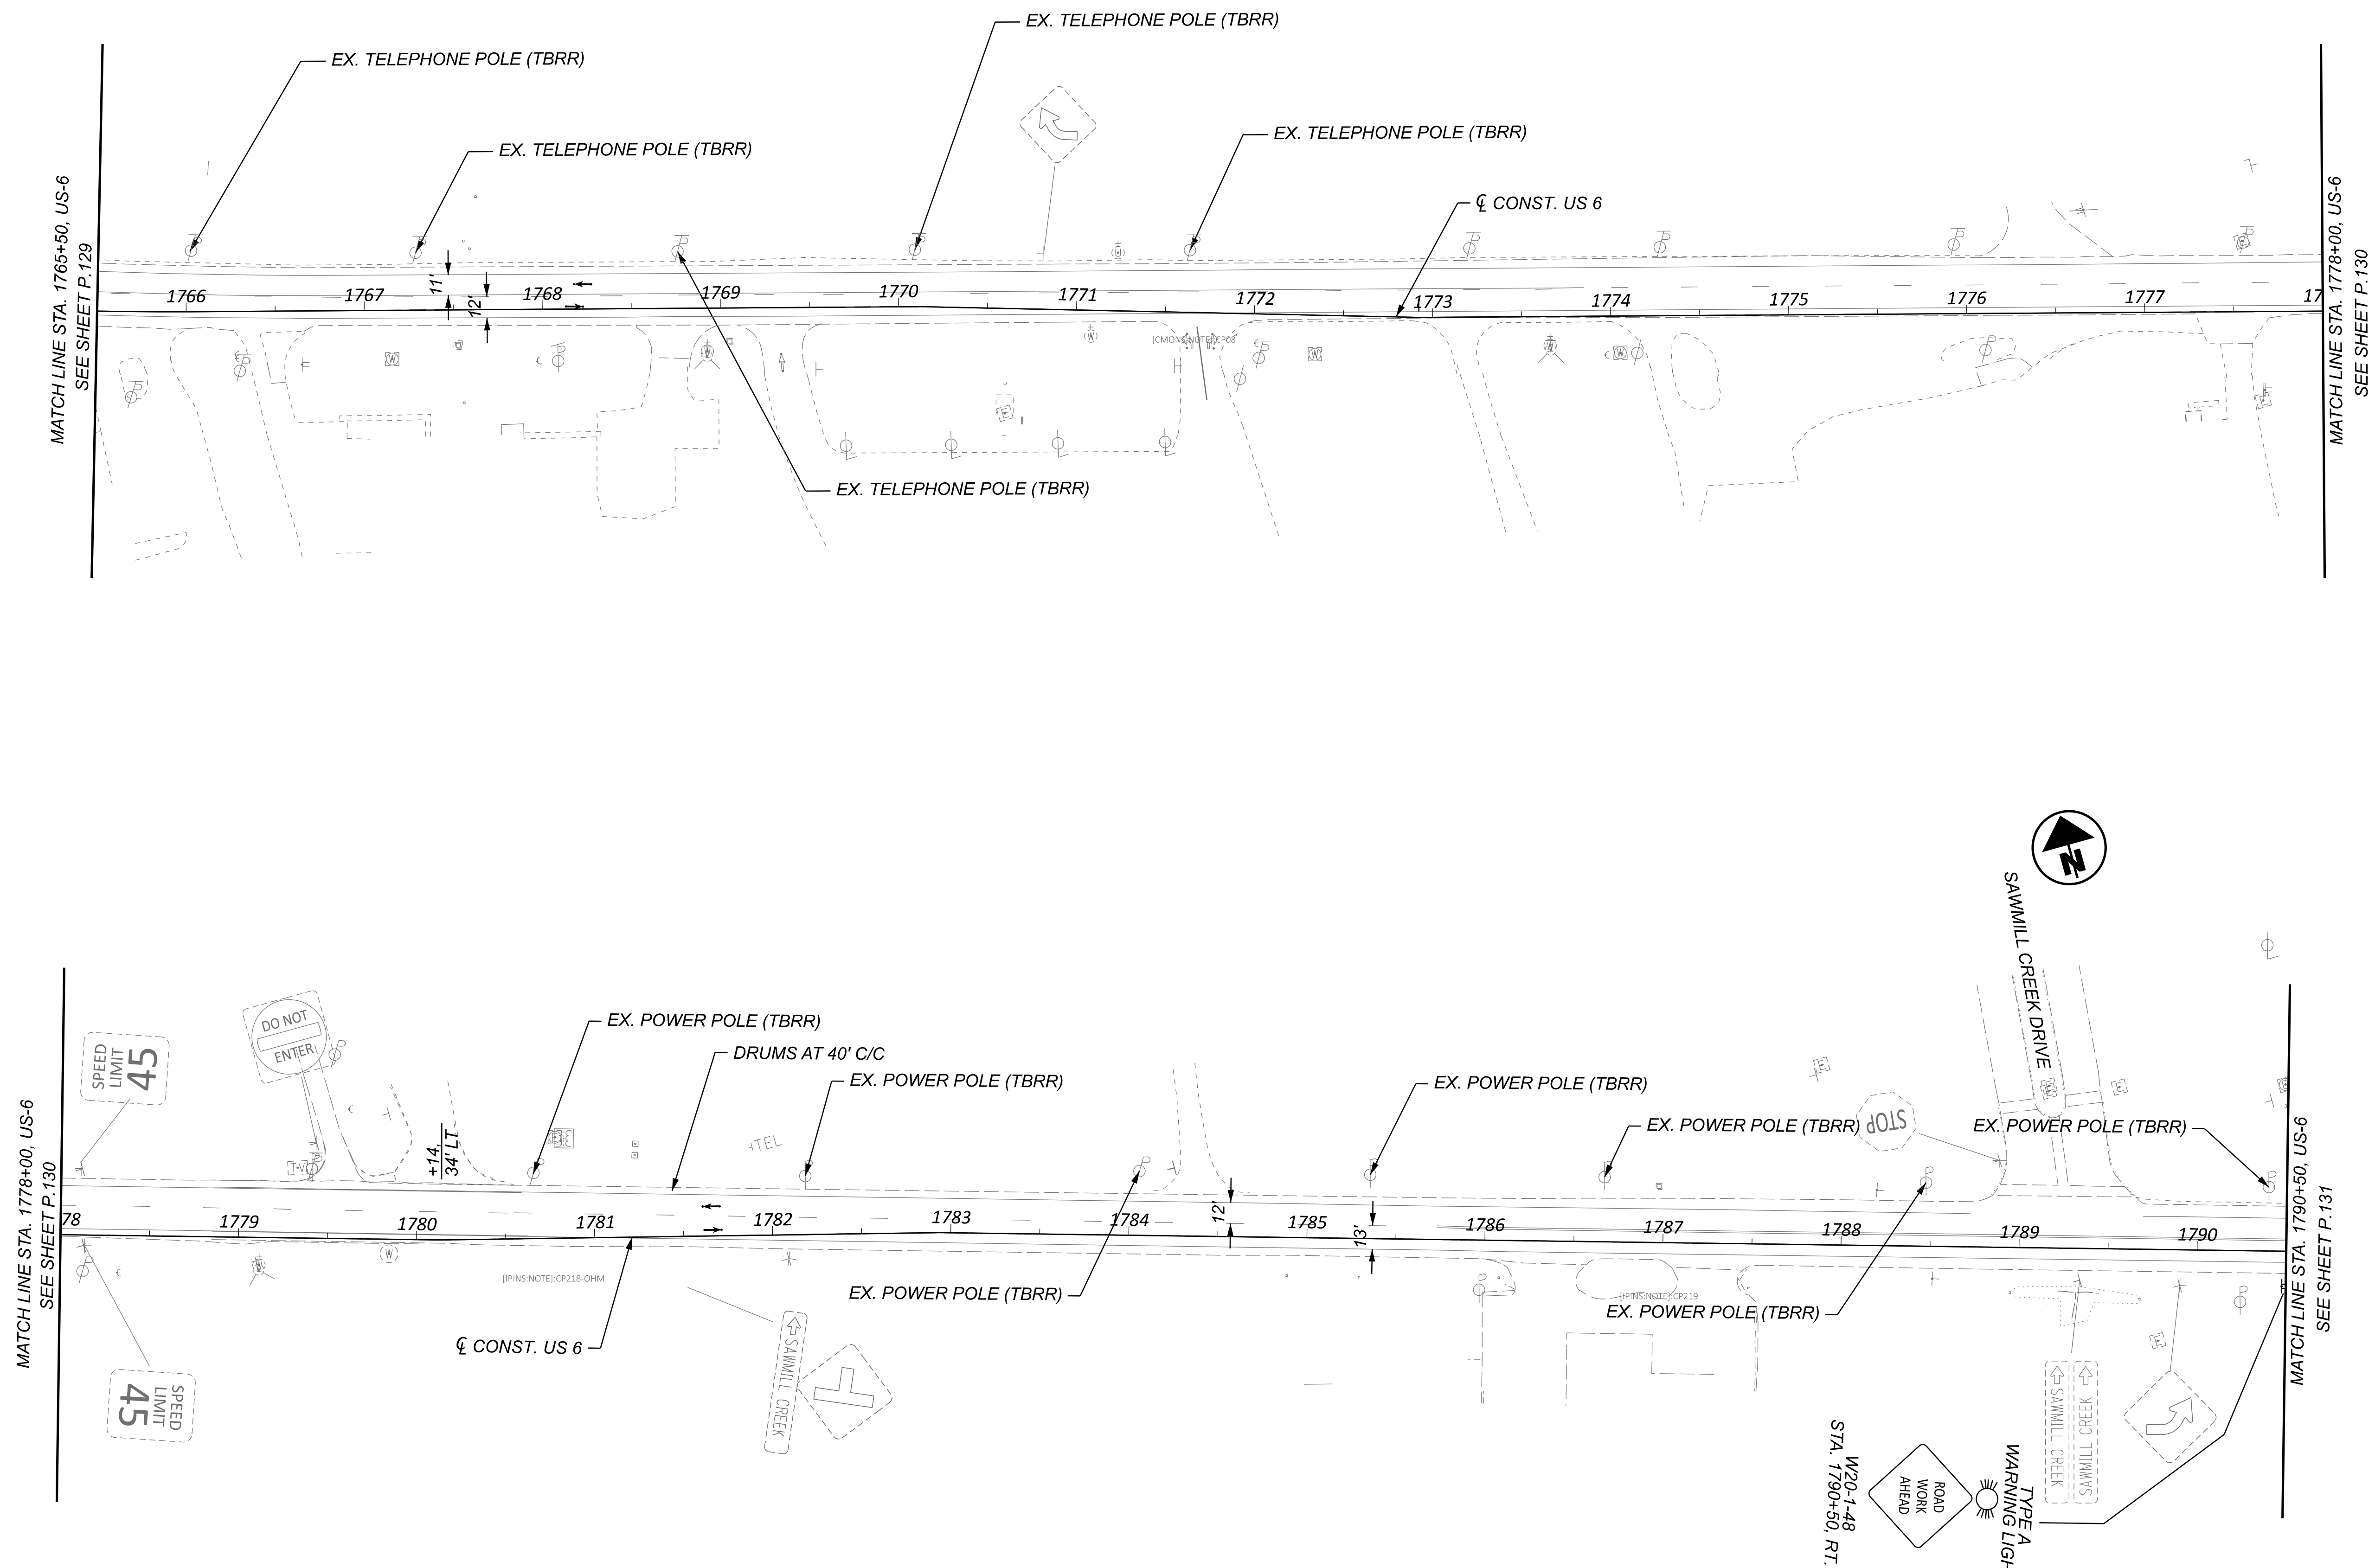

NOTES:

1. FOR MOT LEGEND, SEE SHEET P.068.
2. FOR PROPOSED SIGNING AND MARKING DETAILS, SEE TRAFFIC CONTROL PLANS.
3. MAINTAIN ACCESS TO DRIVES OR SIDE ROADS AT ALL TIMES. USE FLAGGING OPERATION AS NECESSARY.


MAINTENANCE OF TRAFFIC - PRE-PHASE (2026 CONSTRUCTION)
US 6 - STA. 1765+50.00 TO STA. 1790+50.00

DESIGN AGENCY

TRANSYSTEMS
400 W. NATIONWIDE BLVD., STE 225
COLUMBUS, OHIO 43215

DESIGNER	
SSA	
REVIEWER	
SS	02/28/24
PROJECT ID	
116570	
SHEET	TOTAL
P.133	782




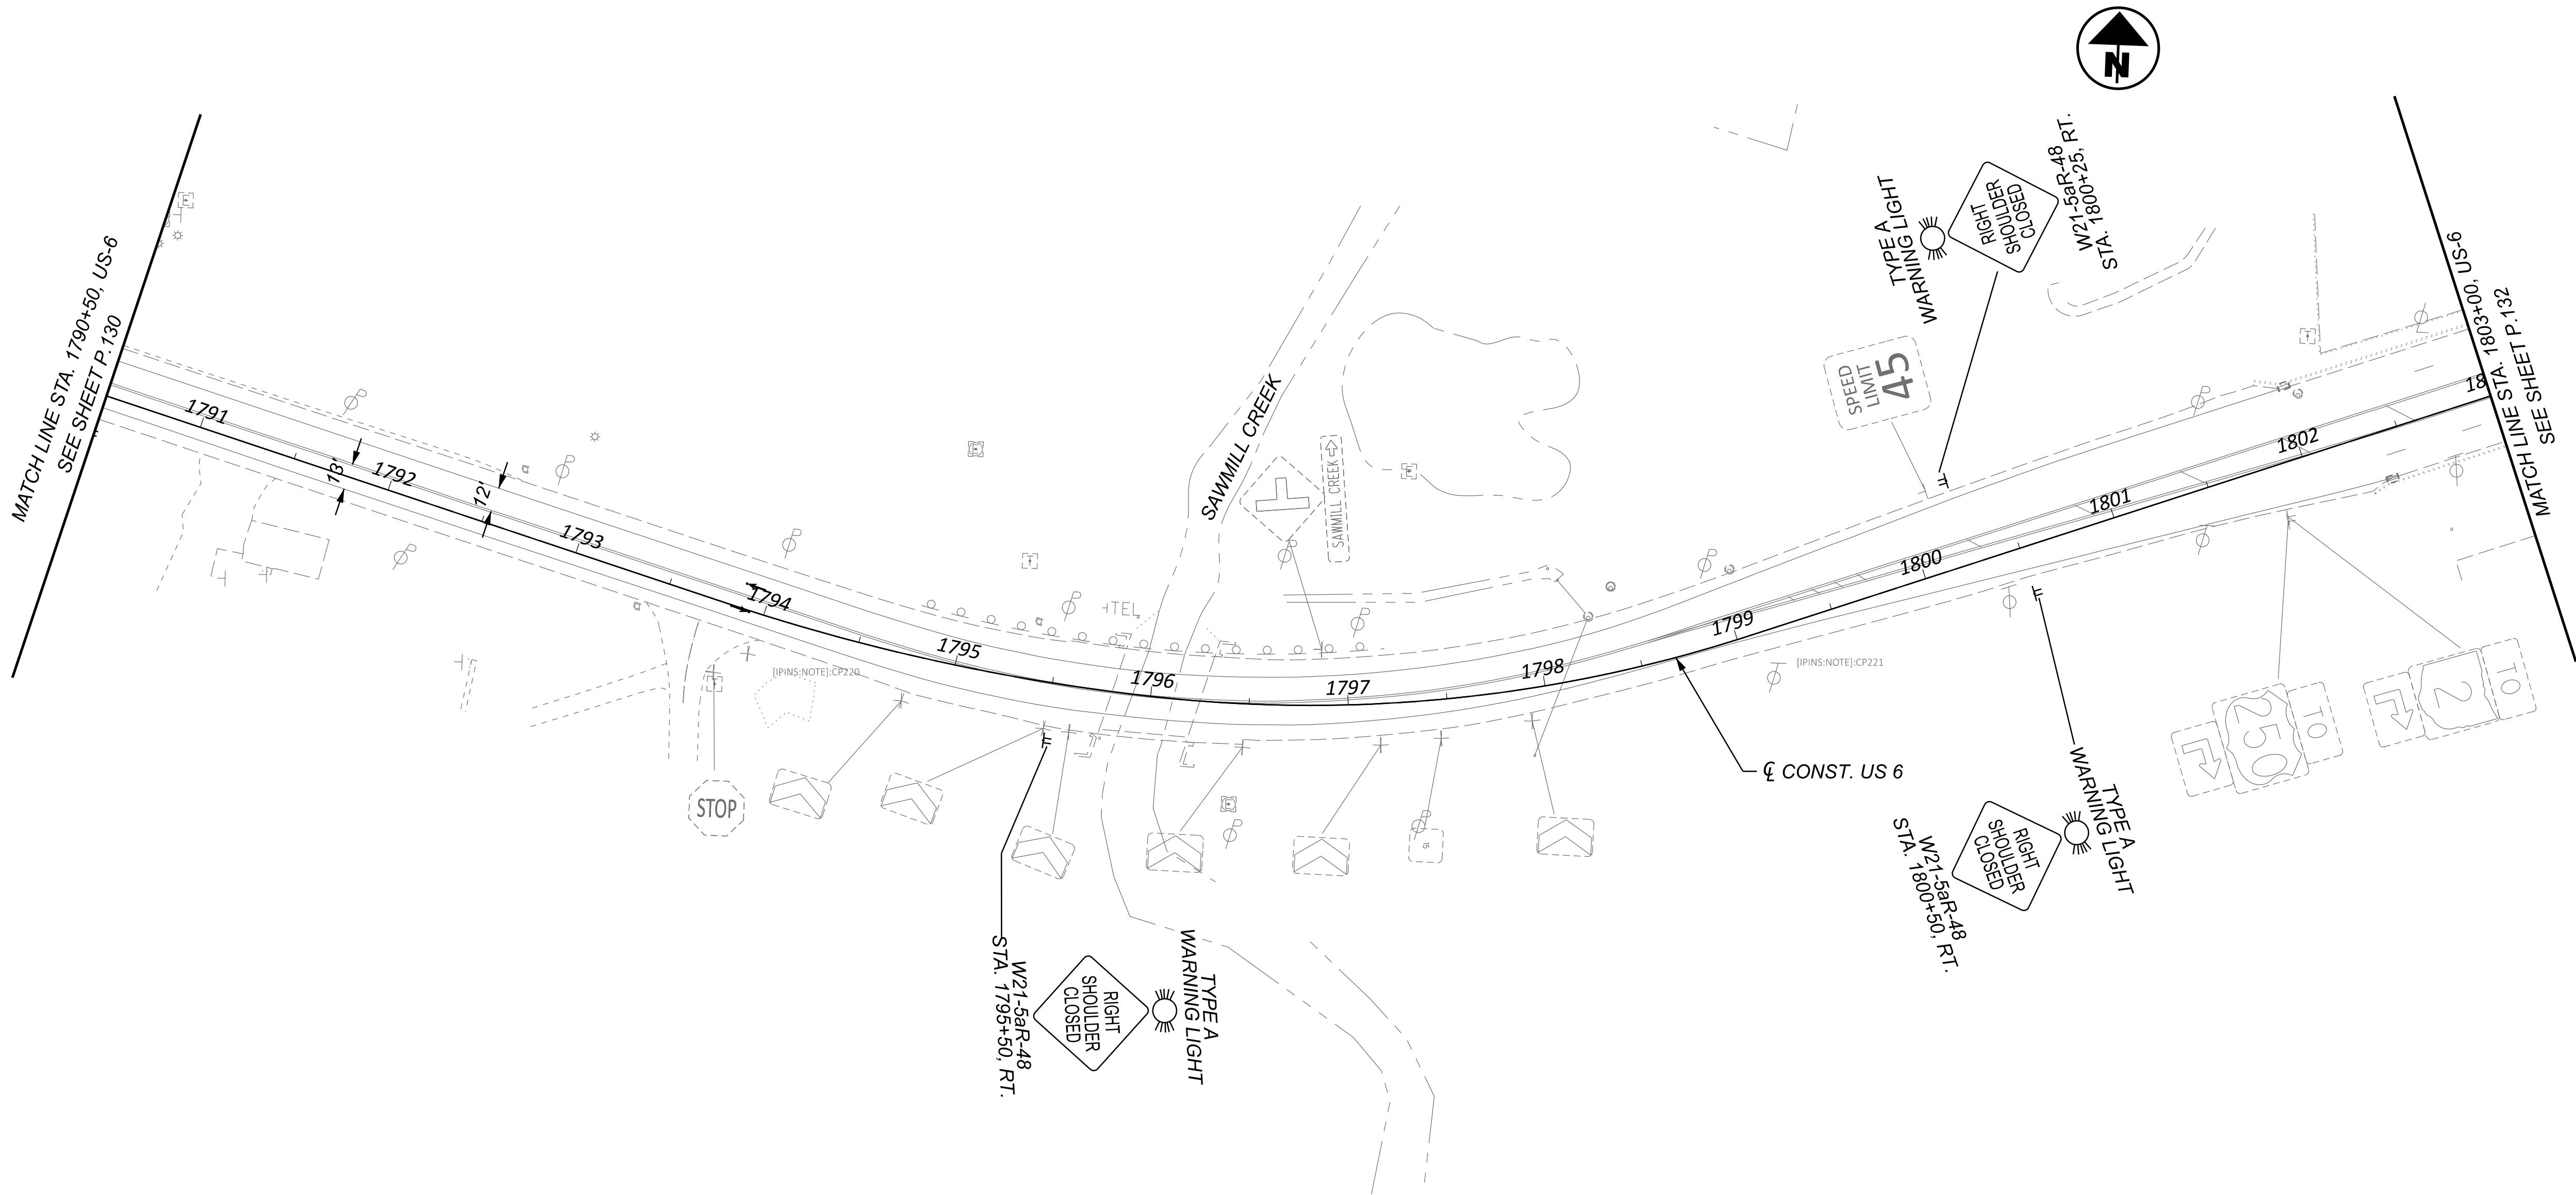


- NOTES:**
- 1. FOR MOT LEGEND, SEE SHEET P.068.
 - 2. FOR PROPOSED SIGNING AND MARKING DETAILS, SEE TRAFFIC CONTROL PLANS.
 - 3. MAINTAIN ACCESS TO DRIVES OR SIDE ROADS AT ALL TIMES. USE FLAGGING OPERATION AS NECESSARY.

MAINTENANCE OF TRAFFIC - PRE-PHASE (2026 CONSTRUCTION)
US 6 - STA. 1790+50.00 TO STA. 1803+00.00

DESIGN AGENCY	
TRANSYSTEMS 400 W. WATSONWIDE BLVD., STE. 225 COLUMBUS, OHIO 43215	
DESIGNER	
SSA	
REVIEWER	
SS 02/28/24	
PROJECT ID	
116570	
SHEET	TOTAL
P.134	782

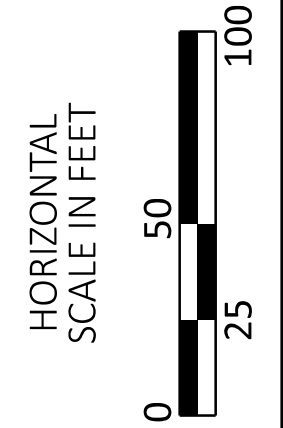


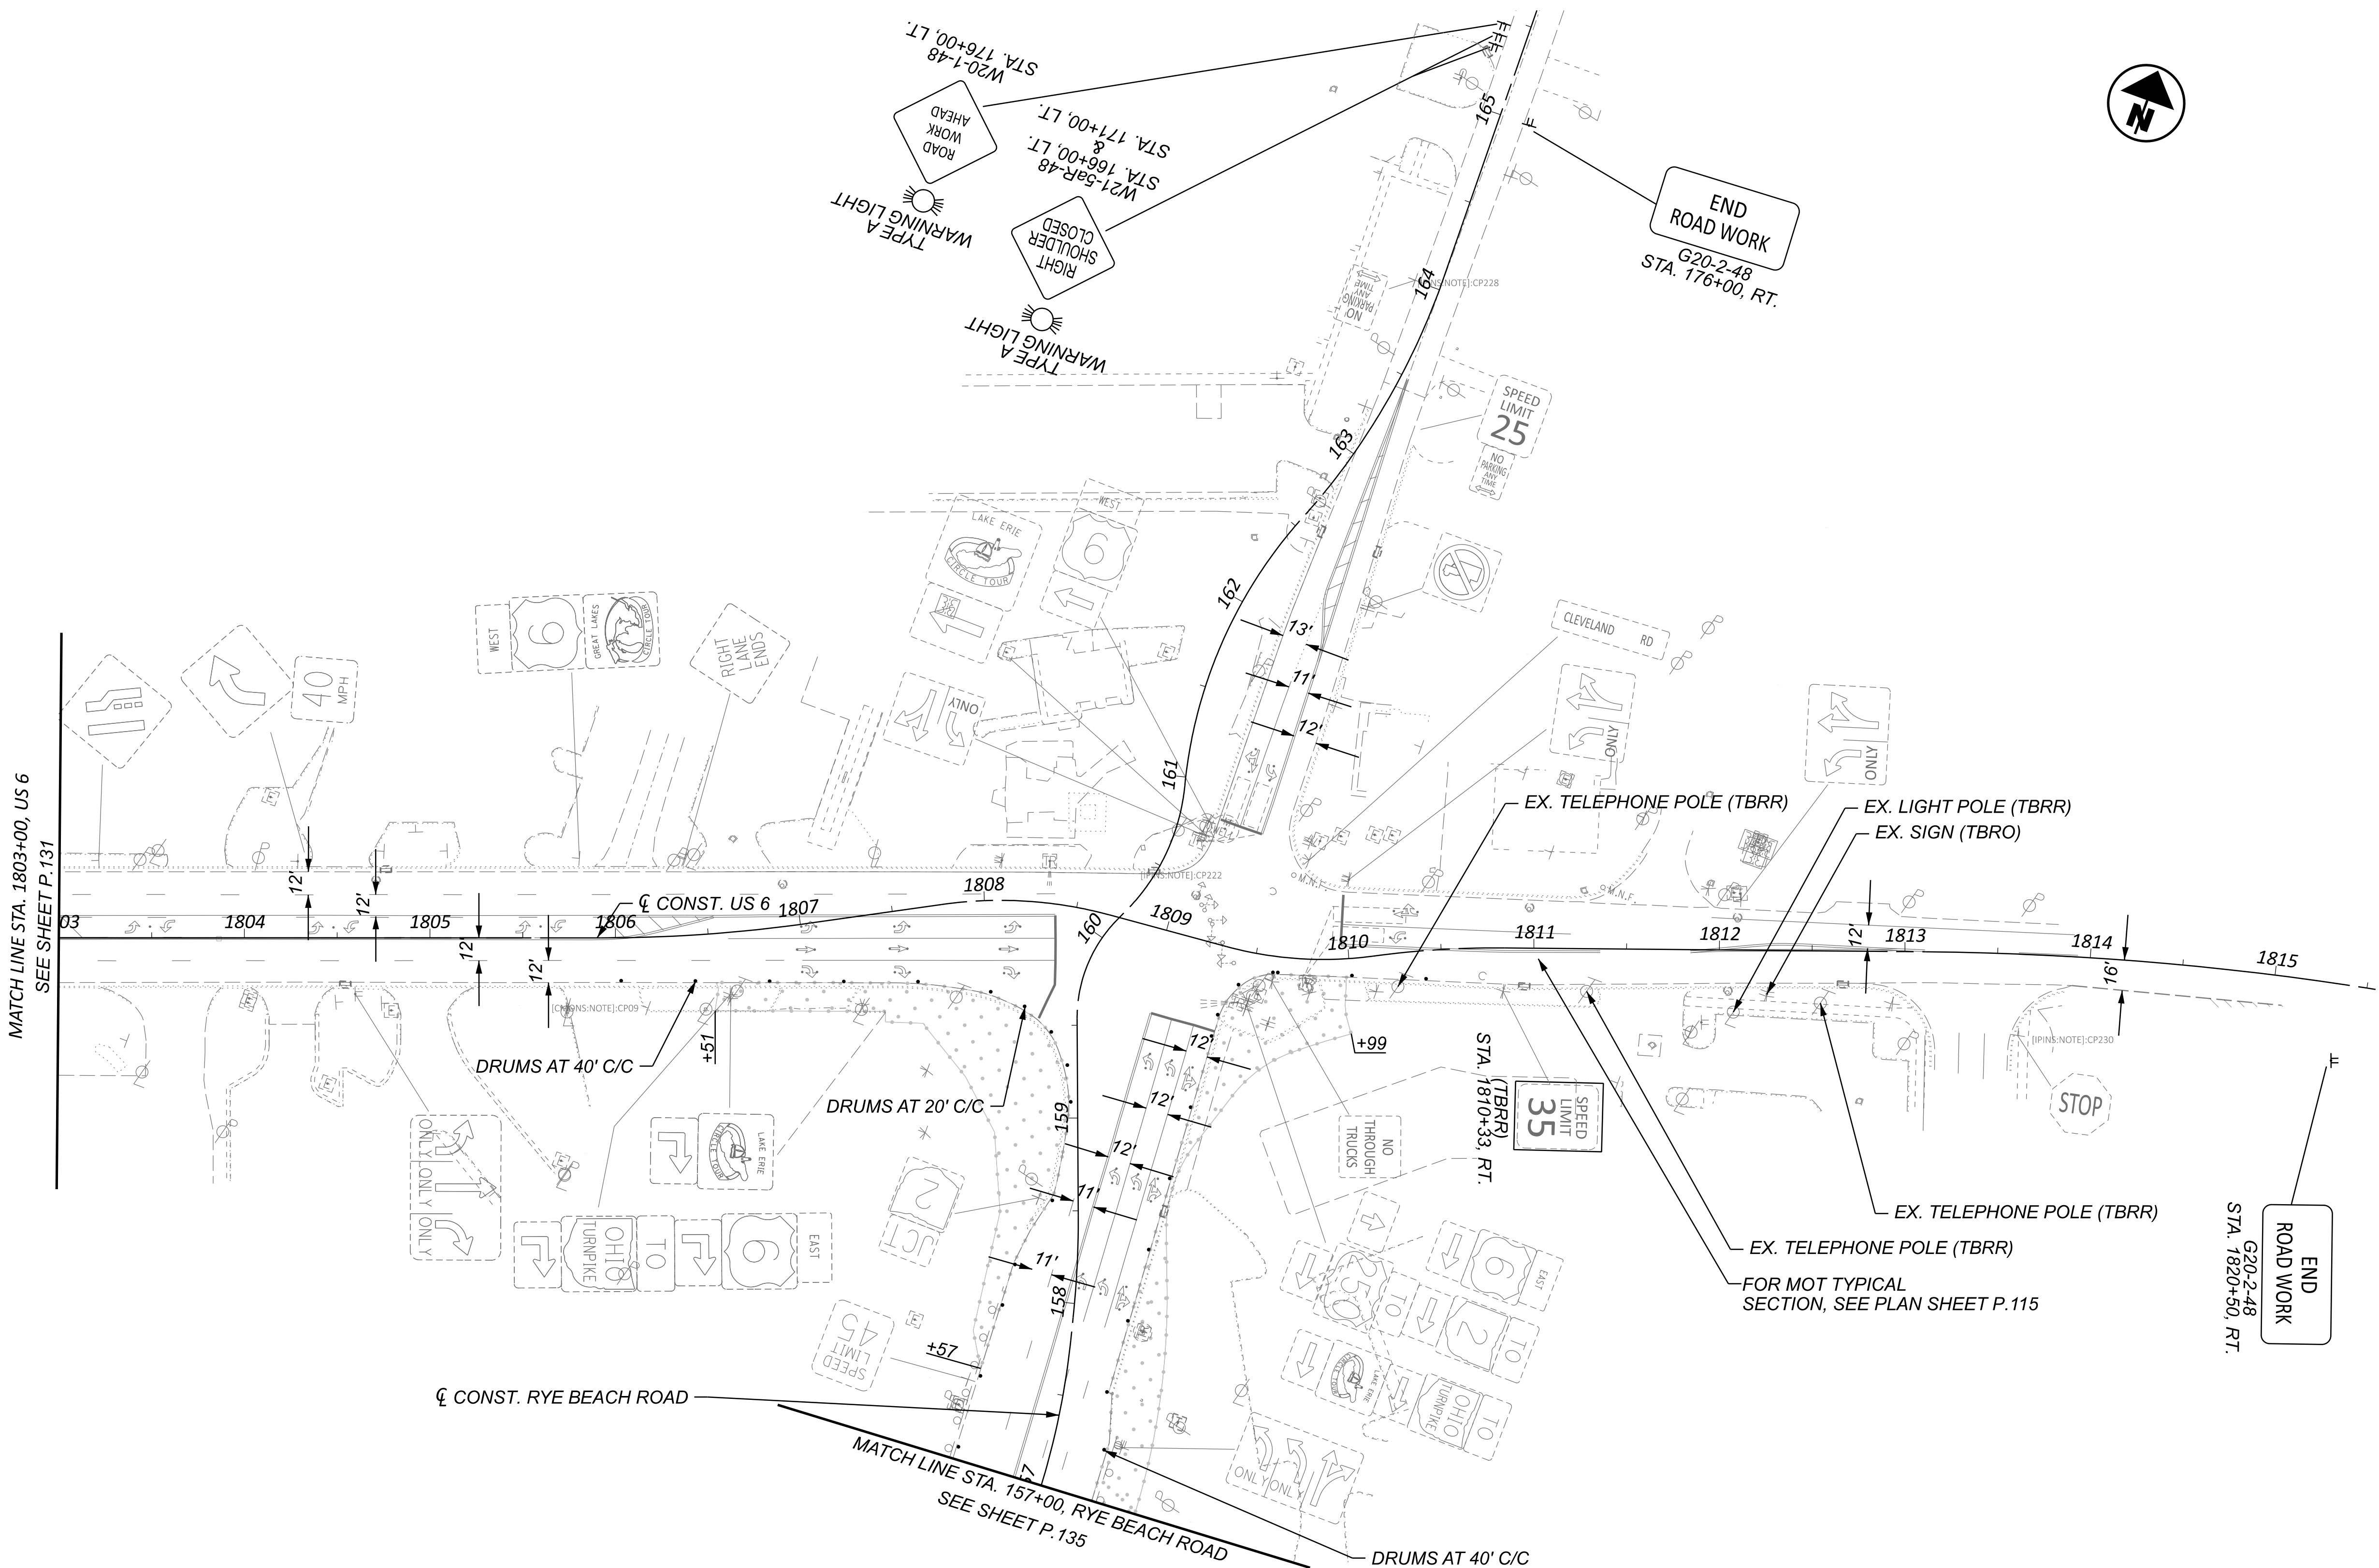

NOTES:
1. FOR MOT LEGEND, SEE SHEET P.068.
2. FOR PROPOSED SIGNING AND MARKING DETAILS, SEE TRAFFIC CONTROL PLANS.
3. MAINTAIN ACCESS TO DRIVES OR SIDE ROADS AT ALL TIMES. USE FLAGGING OPERATION AS NECESSARY.


MAINTENANCE OF TRAFFIC - PRE-PHASE (2026 CONSTRUCTION)
US 6 - STA. 1803+00.00 TO END PROJECT

DESIGN AGENCY	
TRANSYSTEMS 400 W. WATSON BLVD., STE. 225 COLUMBUS, OHIO 43215	
DESIGNER	
SSA	
REVIEWER	
SS 02/28/24	
PROJECT ID	
116570	
SHEET	
P.135	TOTAL 782

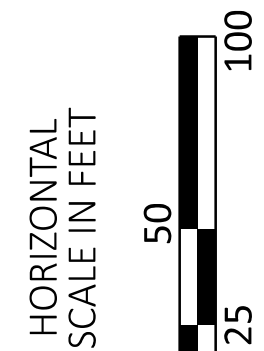

ERI-US 0006-CONNECTIVITY CORRIDOR

MODEL: CLP_SUP 2 - Plan 21[Sheet] PAPER SIZE: 34x22 (in.) DATE: 6/5/2025 TIME: 4:40:46 PM USER: ssadusei
pw: \\ohiodot-pw.bentley.com:ohiodot-pw-02\Documents\01 Active Projects\District 03\Erie\116570\402-Engin

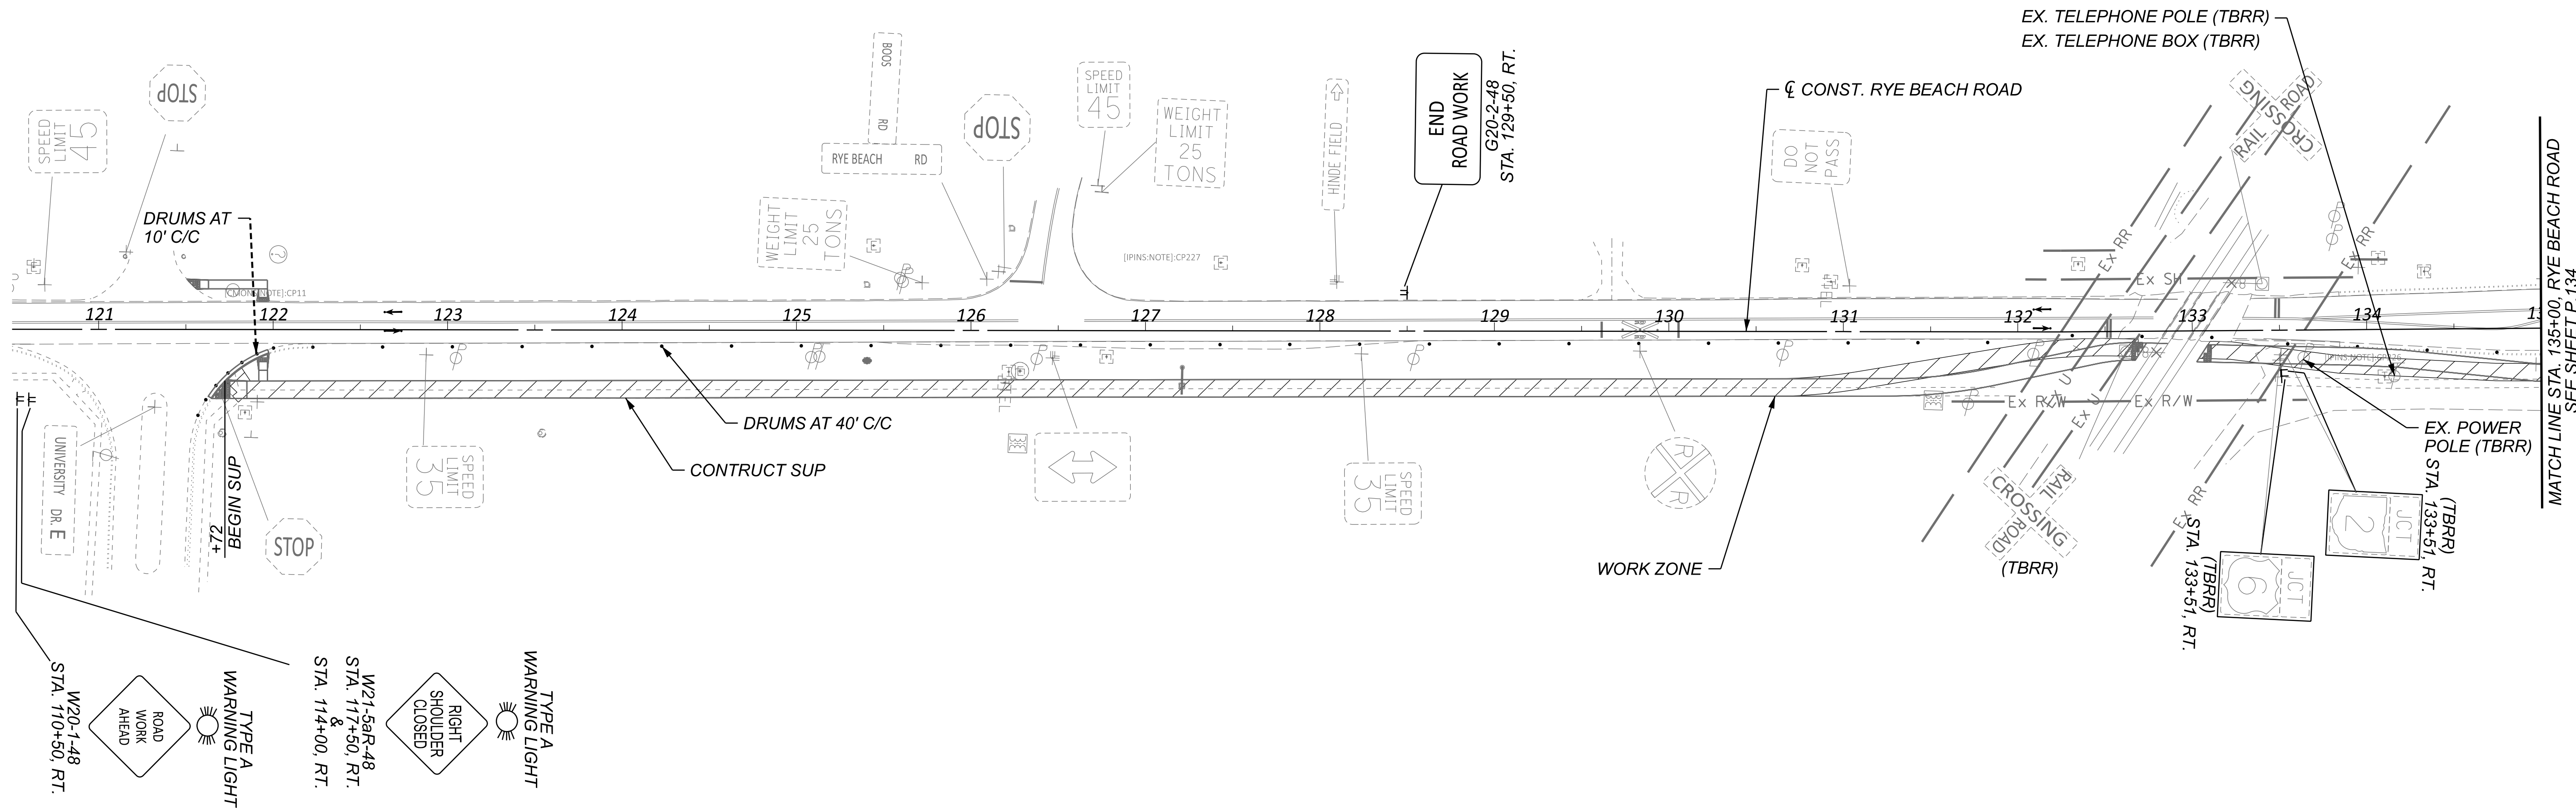

NOTES:

1. FOR MOT LEGEND, SEE SHEET P.068.
2. FOR PROPOSED SIGNING AND MARKING DETAILS, SEE TRAFFIC CONTROL PLANS.
3. MAINTAIN ACCESS TO DRIVES OR SIDE ROADS AT ALL TIMES. USE FLAGGING OPERATION AS NECESSARY.

DESIGN AGENCY

TRANSYSTEMS
400 W. NATIONWIDE BLVD., STE 225
COLUMBUS, OHIO 43215

DESIGNER
SS

REVIEWER
SS 02/28/24


PROJECT ID
116570

SHEET	TOTAL
P.136	782

MAINTENANCE OF TRAFFIC - PRE-PHASE (2026 CONSTRUCTION)
 RYE BEACH ROAD - BEGIN PROJECT TO STA. 135+00.00


HORIZONTAL
SCALE IN FEET

A horizontal scale bar labeled "HORIZONTAL SCALE IN FEET". The bar has a total length of 100 feet, with major tick marks at 0, 50, and 100. A segment of the bar, from the 25-foot mark to the 50-foot mark, is highlighted in black. The number 25 is placed below the bar at the end of the highlighted segment.

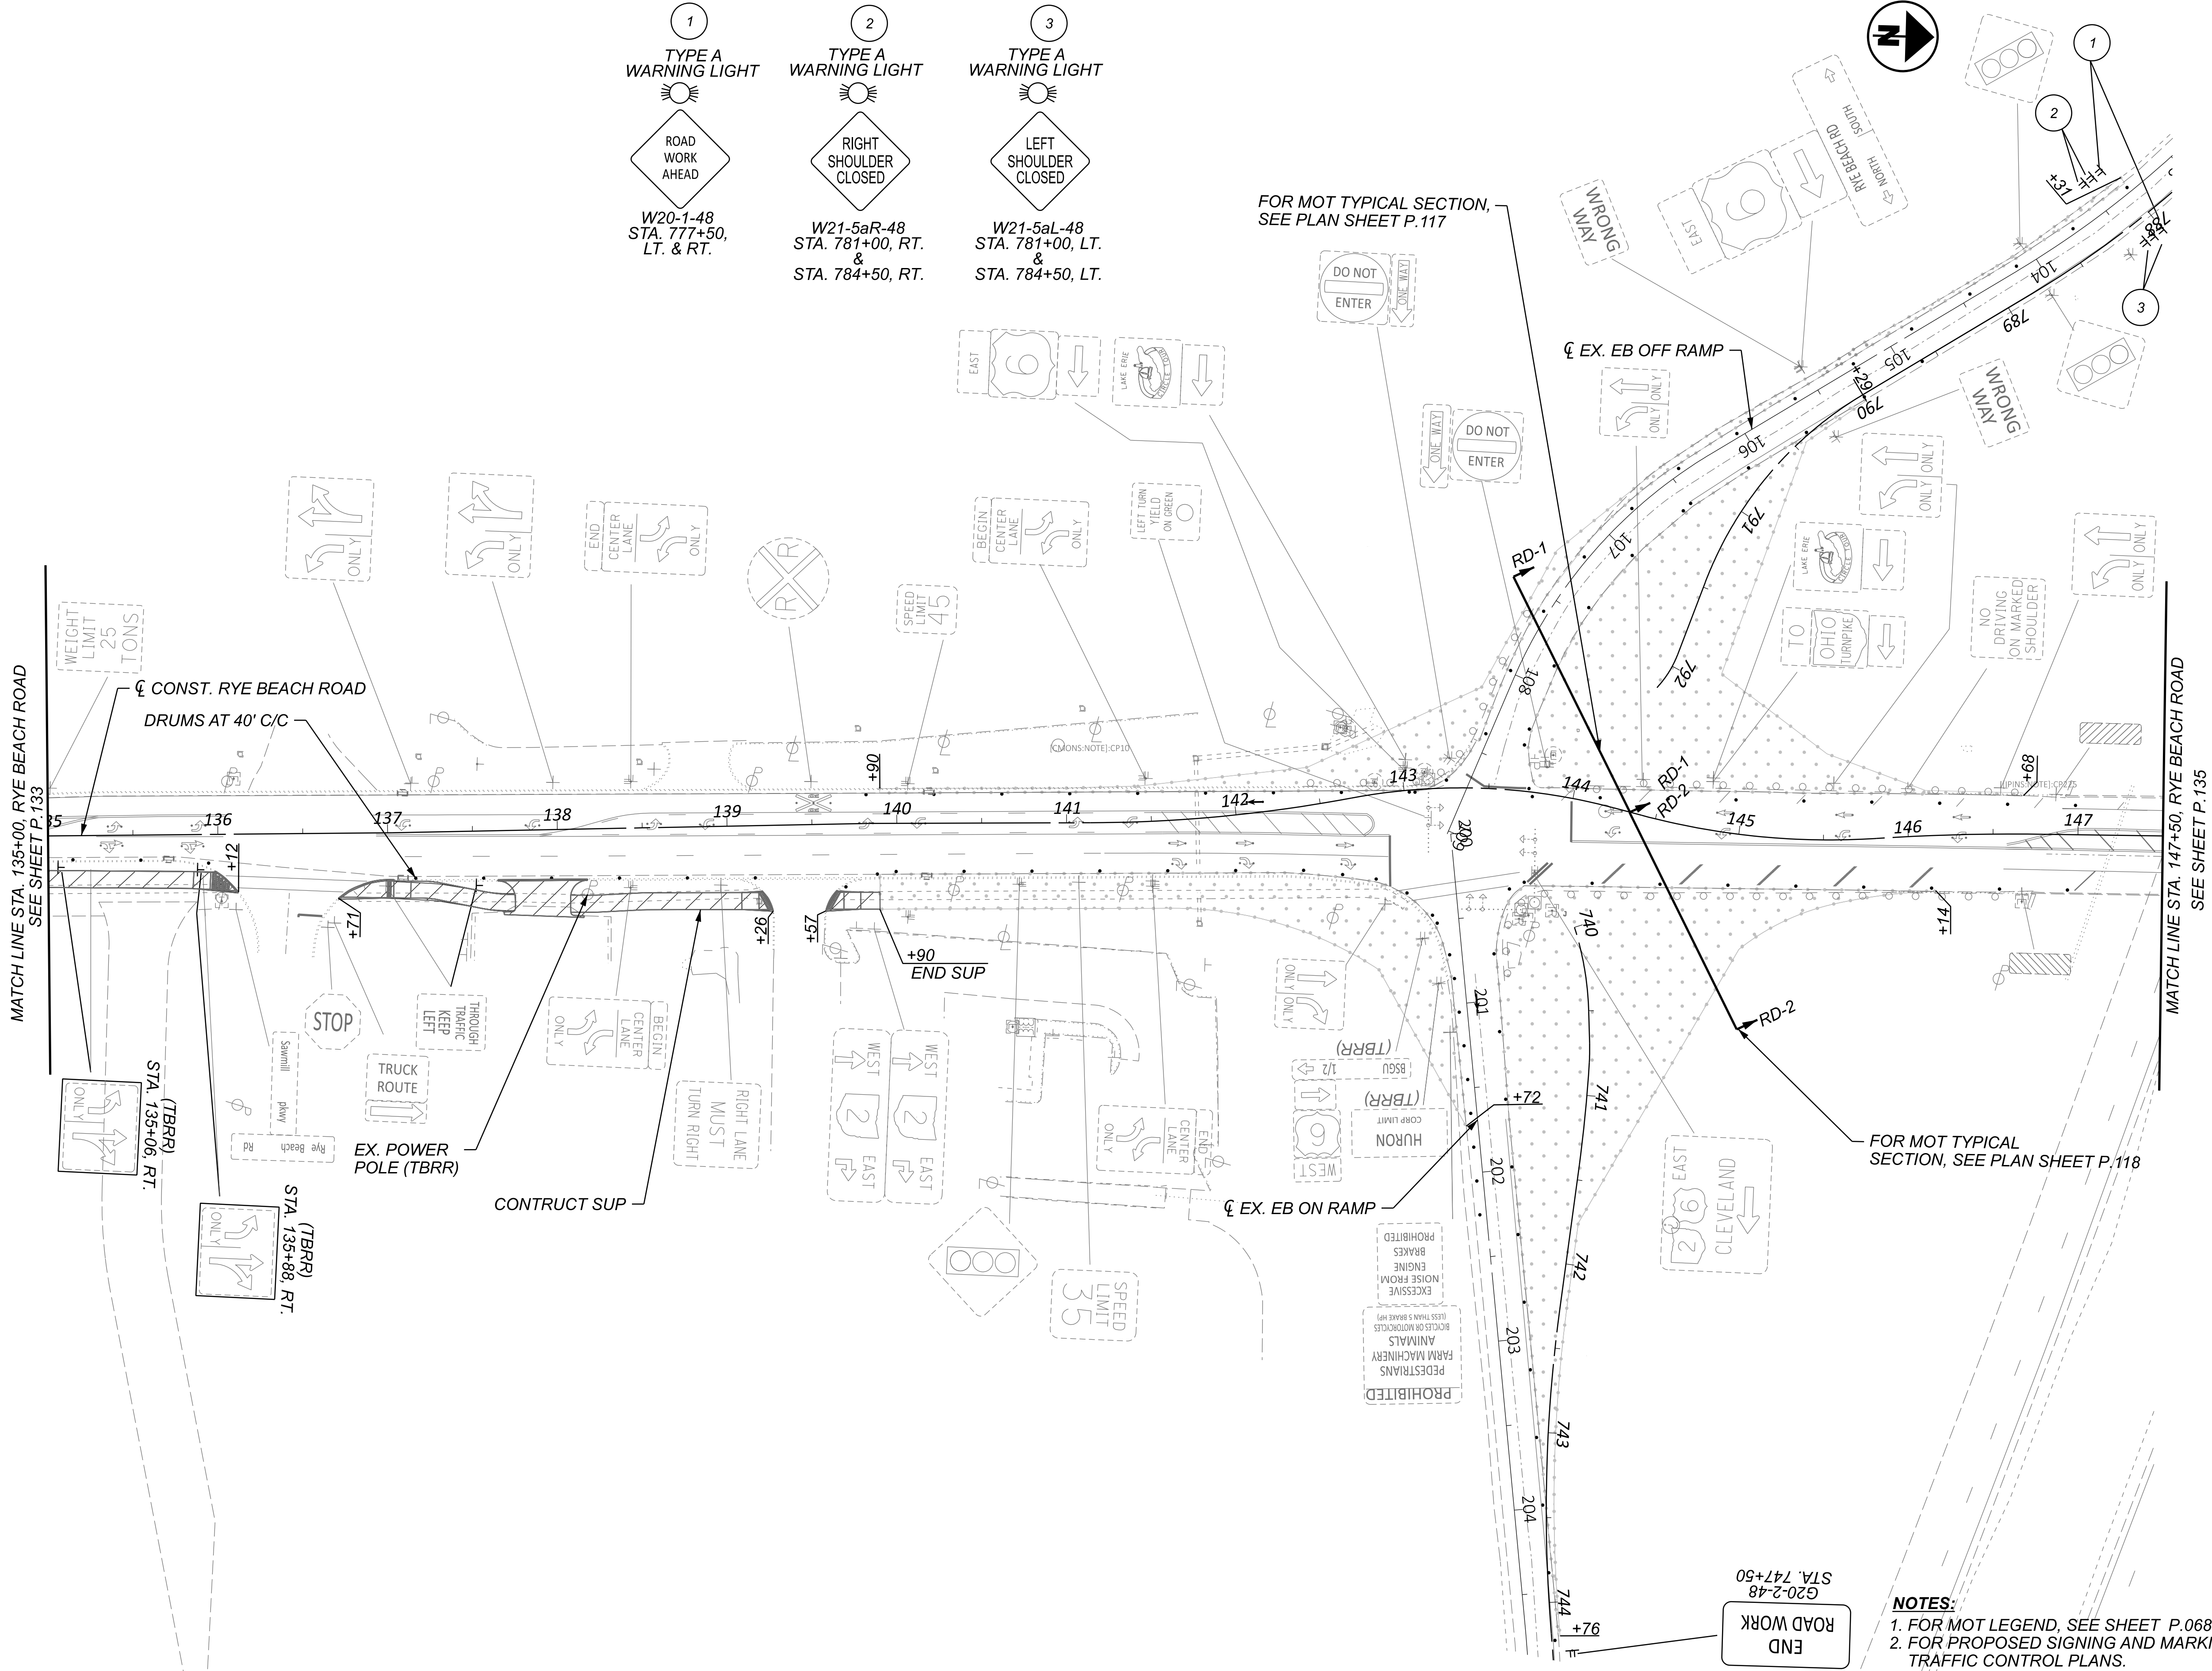

- NOTES:**
1. FOR MOT LEGEND, SEE SHEET P.068.
 2. FOR PROPOSED SIGNING AND MARKING DETAILS, SEE TRAFFIC CONTROL PLANS.
 3. MAINTAIN ACCESS TO DRIVES OR SIDE ROADS AT ALL TIMES. USE FLAGGING OPERATION AS NECESSARY.

MAINTENANCE OF TRAFFIC - PRE-PHASE (2026 CONSTRUCTION)
RYE BEACH ROAD - STA. 135+00.00 TO STA. 147+50.00

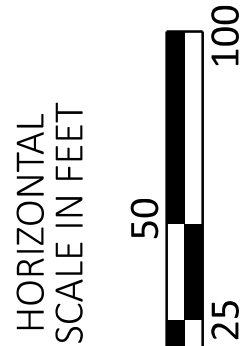

DESIGN AGENCY
TRANSYSTEMS
400 W. WATKINSON BLVD., STE. 225
COLUMBUS, OHIO 43215

DESIGNER
SSA


REVIEWER
SS

PROJECT ID
116570

SHEET TOTAL
P.137 782

ERI-US 0006-CONNECTIVITY CORRIDOR

MODEL: CLP_SUP 2 - Plan 23 [Sheet] PAPER SIZE: 34x22 (in) DATE: 6/5/2025 TIME: 4:40:50 PM USER: ssadusei
 www\lohiododr-pw.bentley.com:ohiododr-pw-02\Documents\01 Active Projects\District 03\Erie\116570\402-Engineering_TransSystems\WOT\Sheets\116570_MP000_2026.dgn

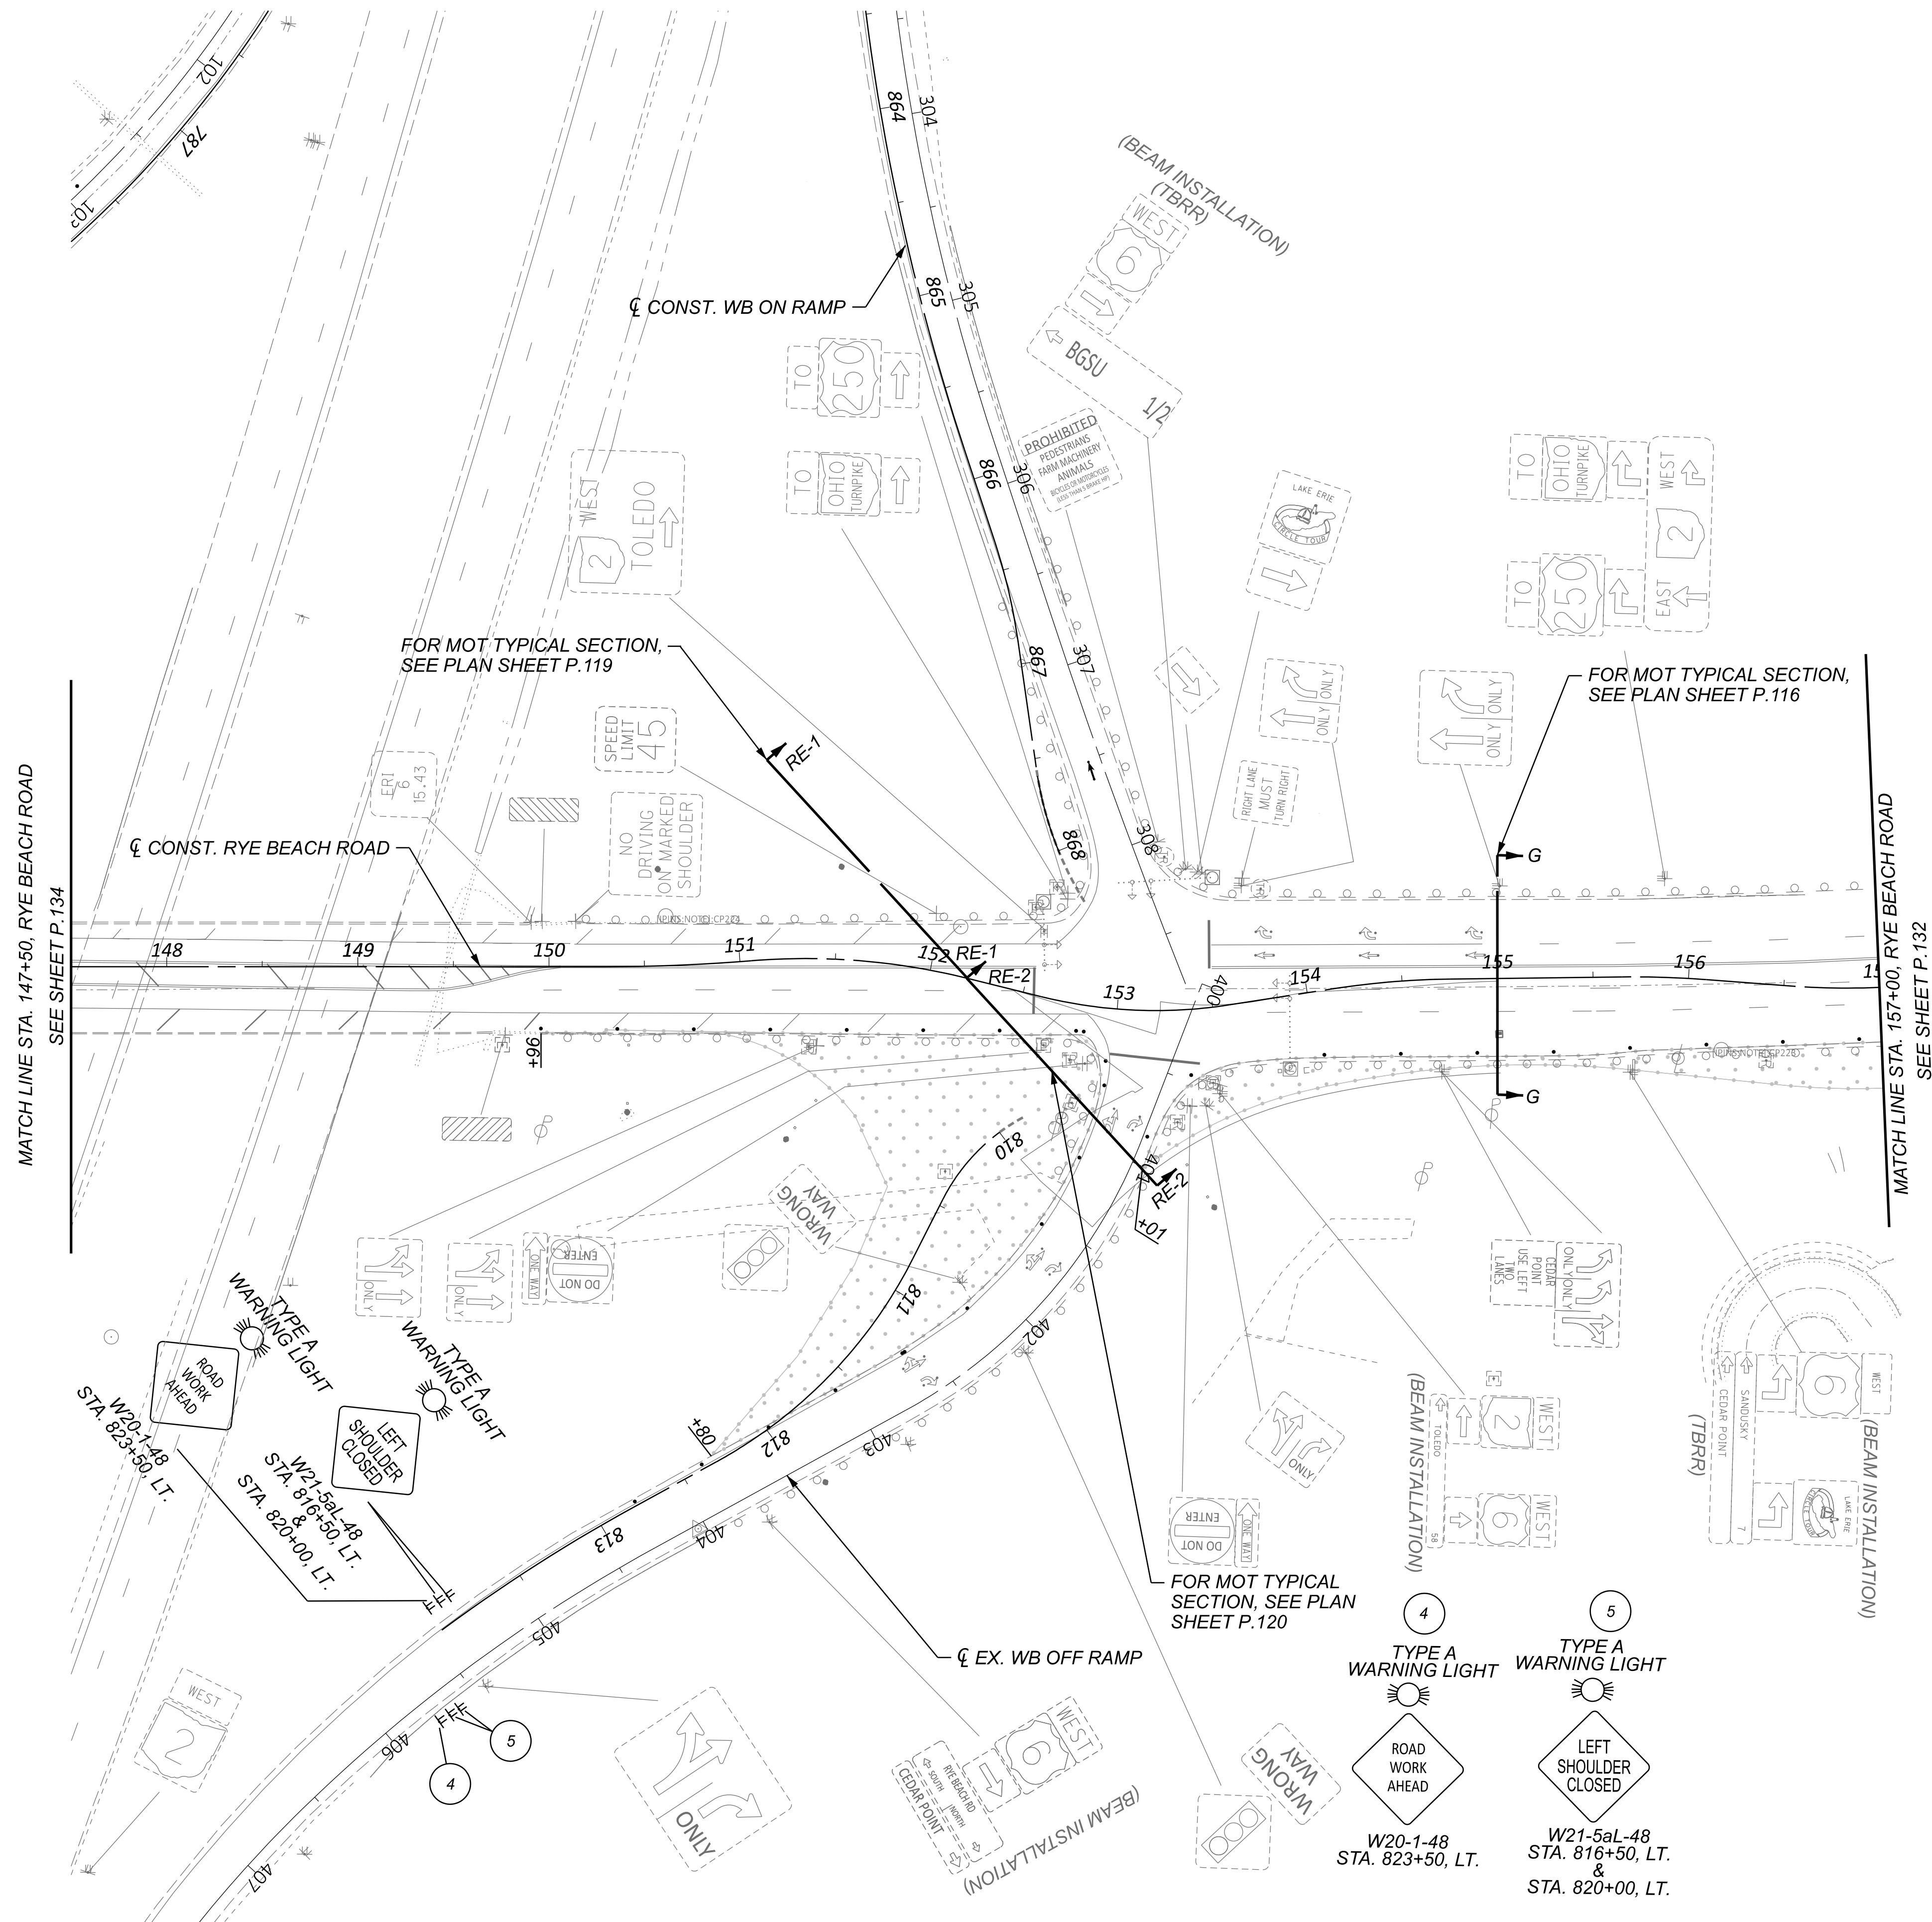

NOTES:

1. FOR MOT LEGEND, SEE SHEET P.068.
2. FOR PROPOSED SIGNING AND MARKING DETAILS, SEE TRAFFIC CONTROL PLANS.
3. MAINTAIN ACCESS TO DRIVES OR SIDE ROADS AT ALL TIMES. USE FLAGGING OPERATION AS NECESSARY.

MAINTENANCE OF TRAFFIC - PRE-PHASE (2026 CONSTRUCTION)
 RYE BEACH ROAD - STA. 147+50.00 TO STA. 157+00.00

DESIGN AGENCY

TRANSYSTEMS
400 W. NATIONWIDE BLVD., STE 225
COLUMBUS, OHIO 43215

DESIGNER	
SSA	
REVIEWER	
SS	02/28/24
PROJECT ID	
116570	
SHEET	TOTAL
P.138	782

HORIZONTAL
SCALE IN FEET



25 50 100