

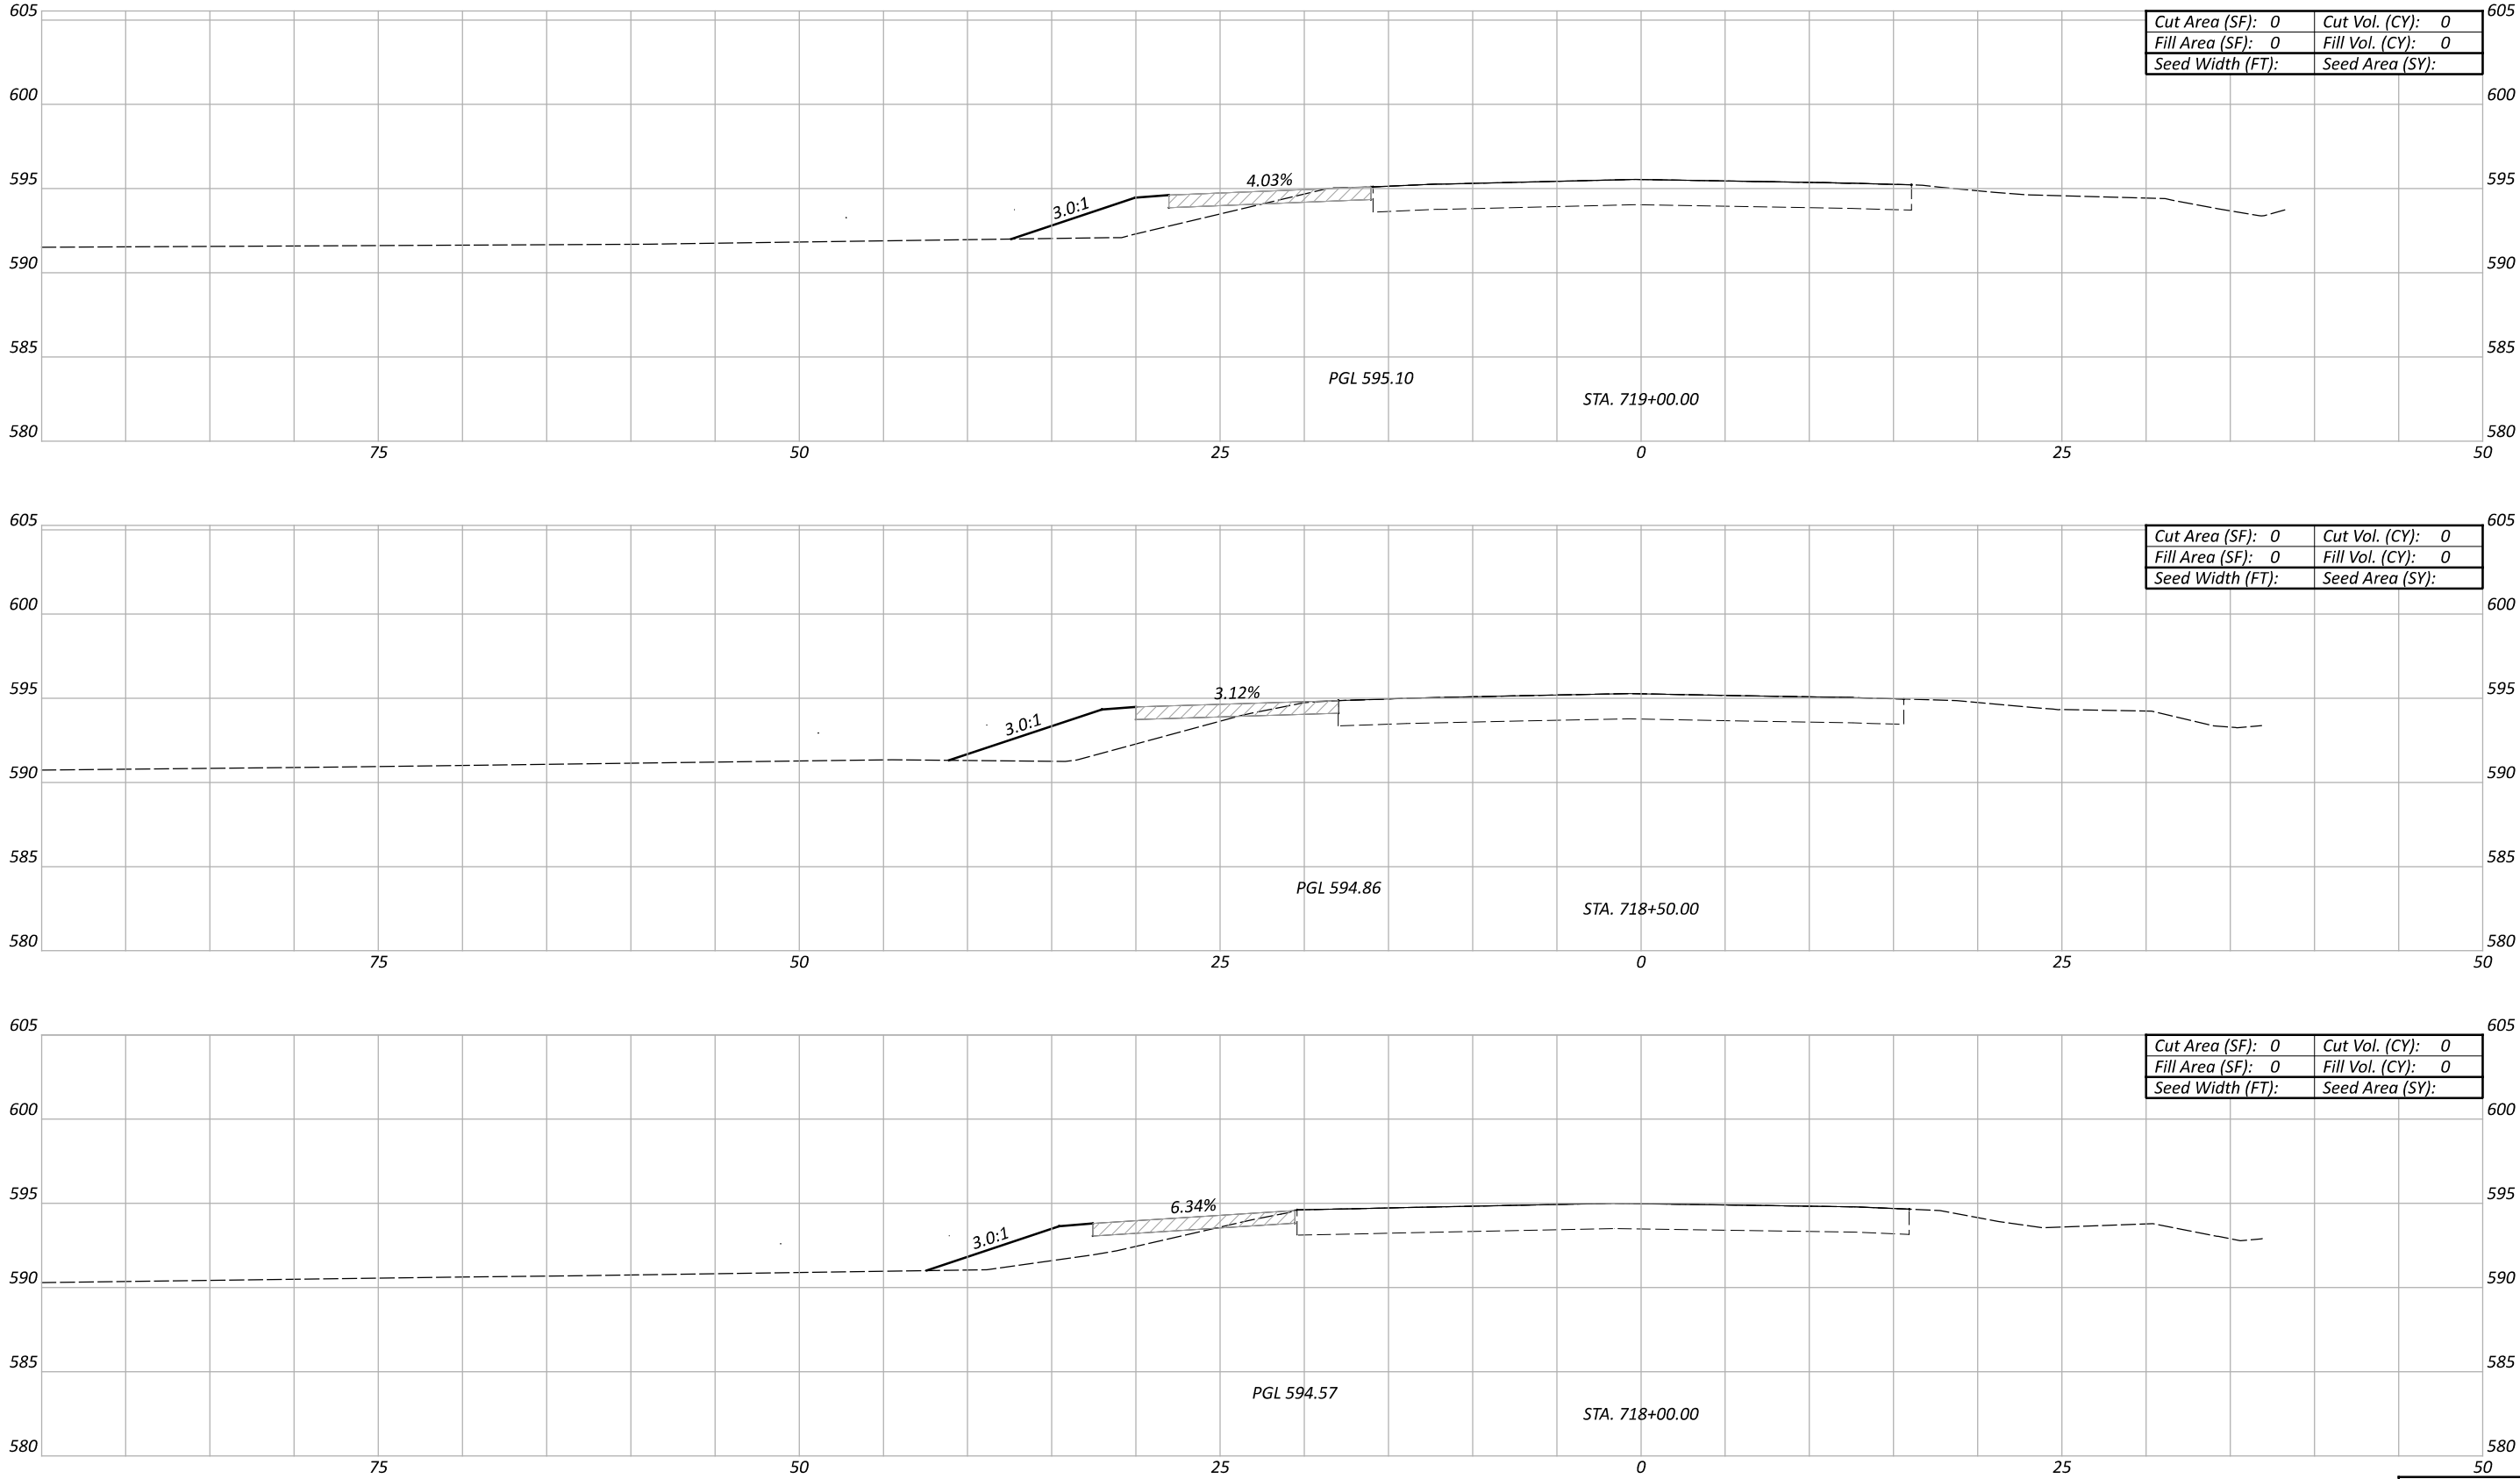
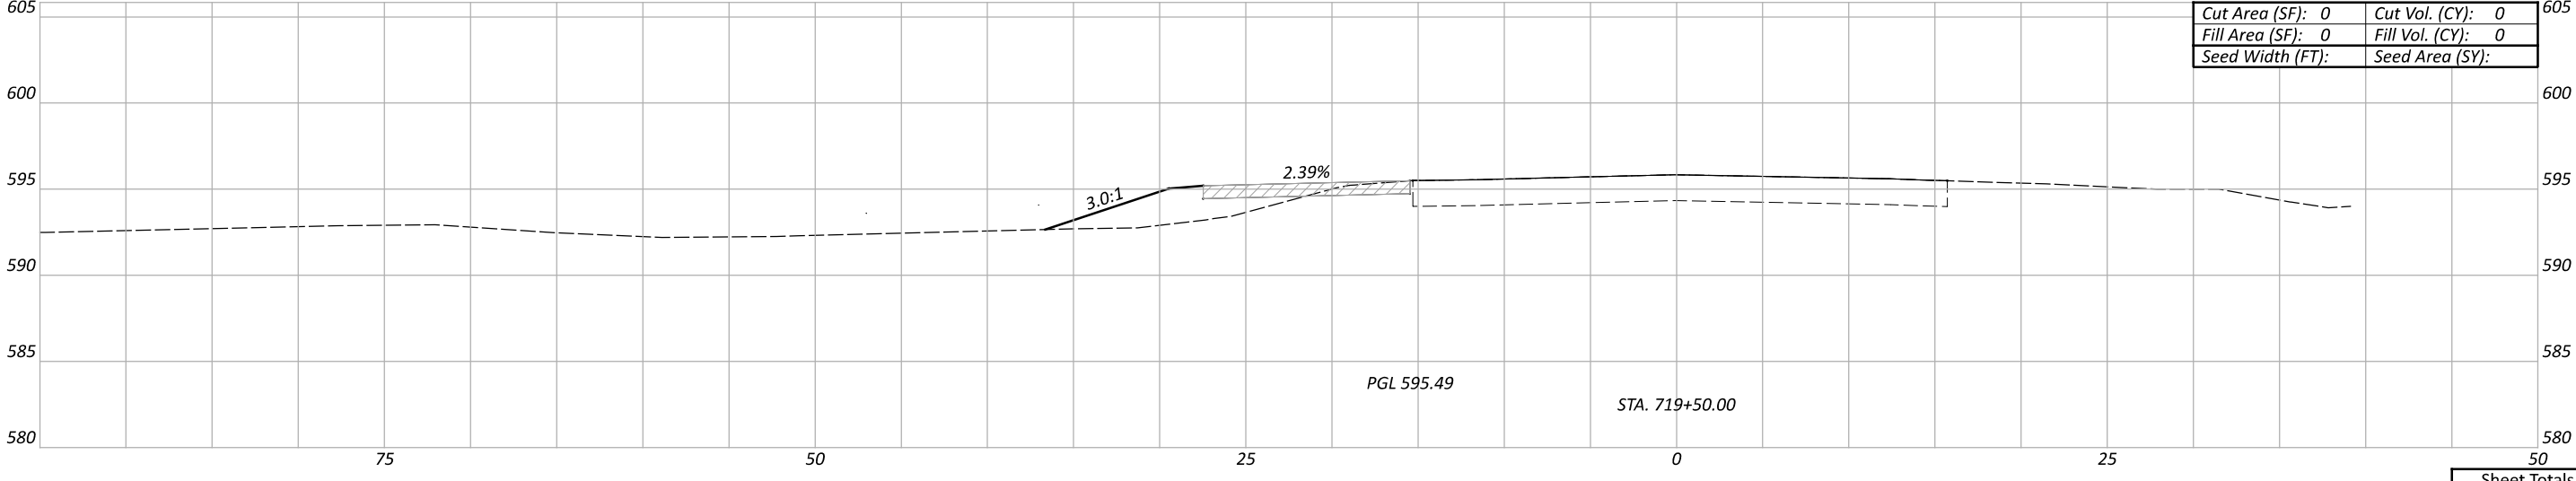




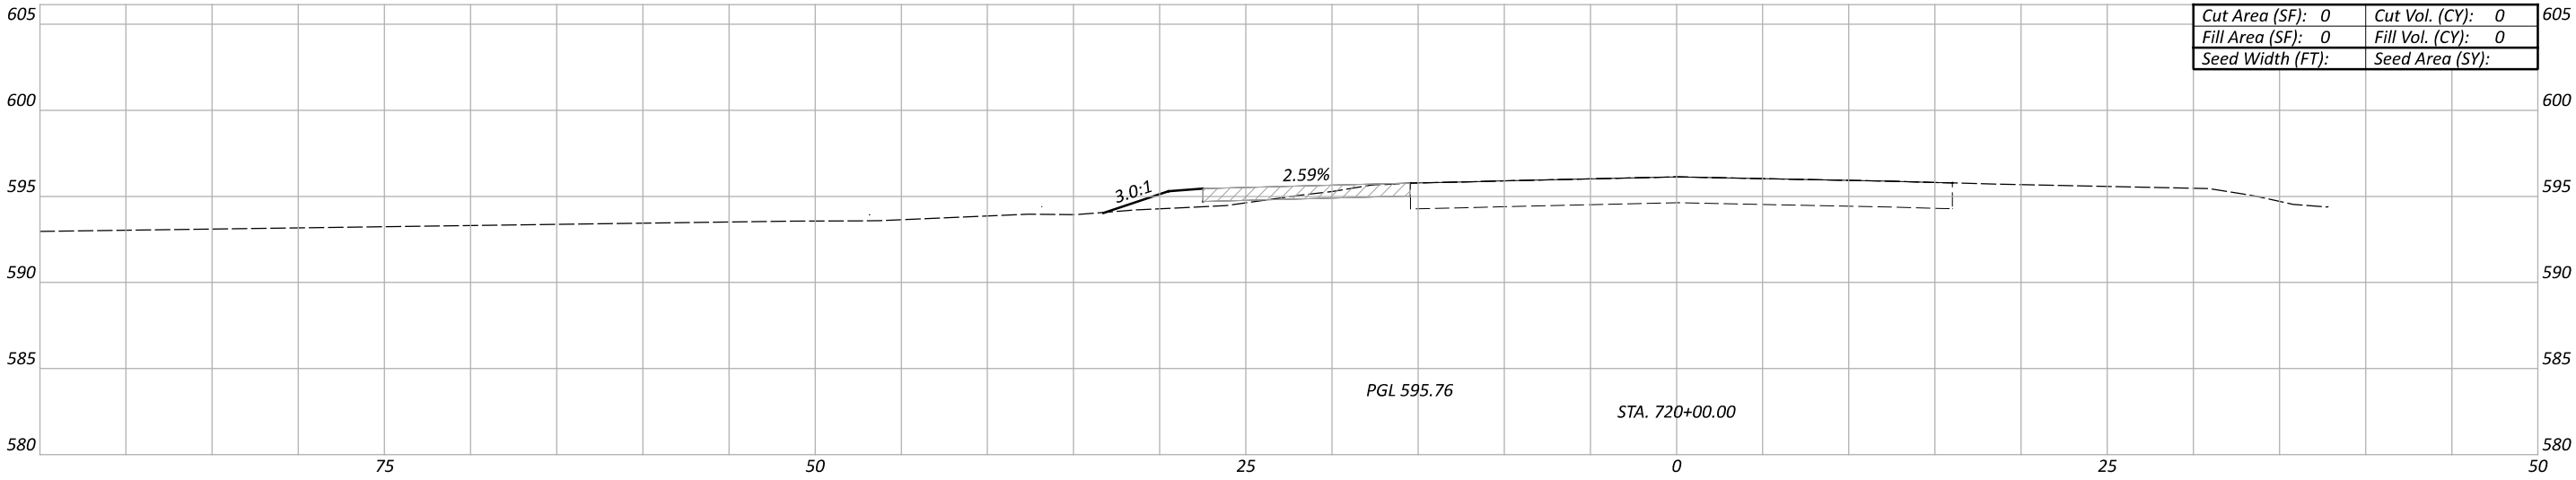


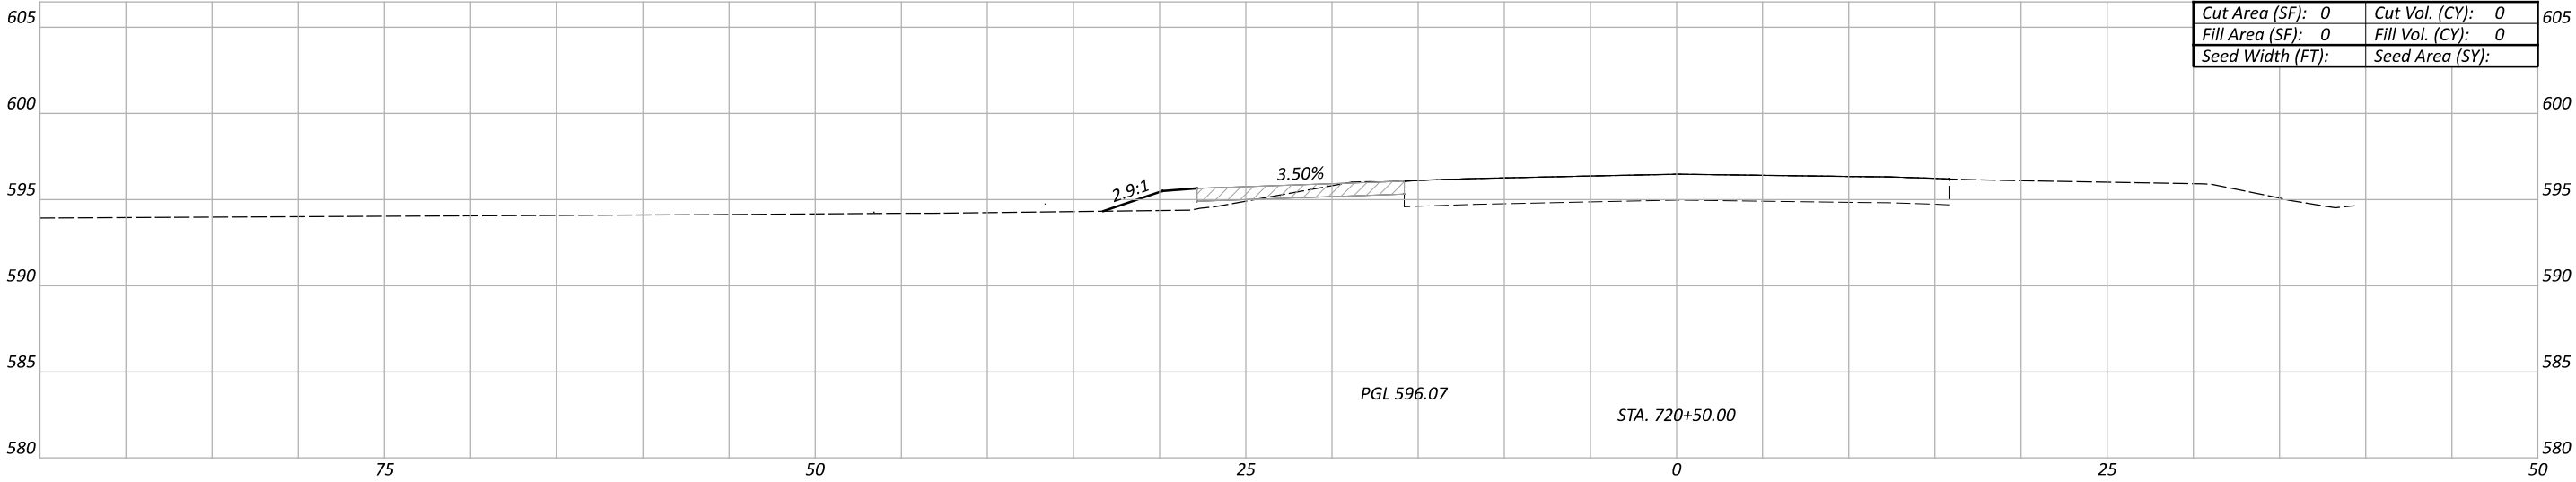

Sheet Totals			SHEET TOTAL	
Seeding	Cut	Fill	P.O	0

SHEET TITLE
SHEET SUB-TITLE

DESIGN AGENCY	
DESIGNER	XXX
REVIEWER	XXX MM-DD-YY
PROJECT ID	0

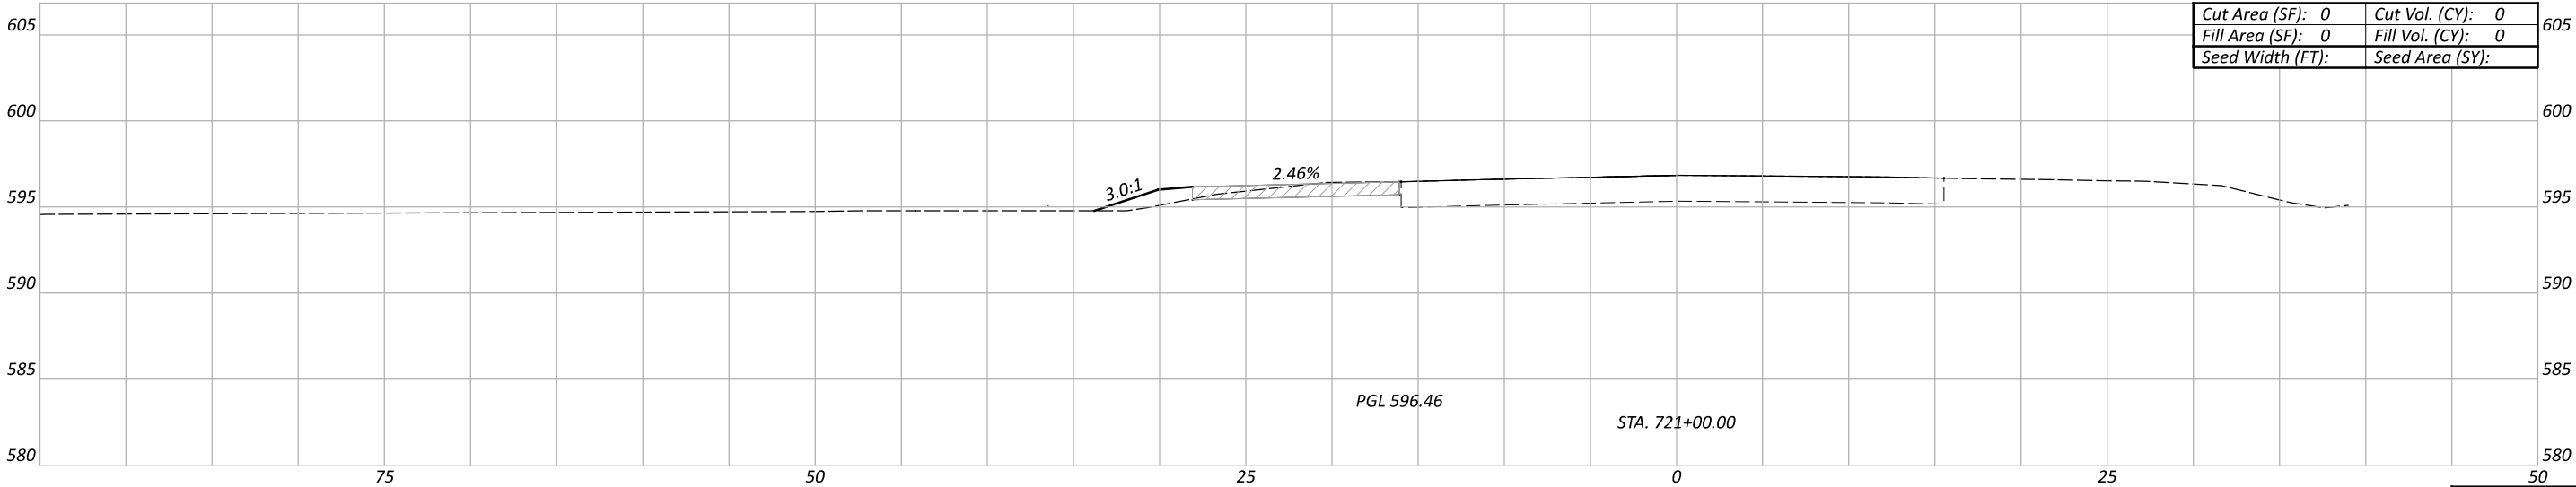
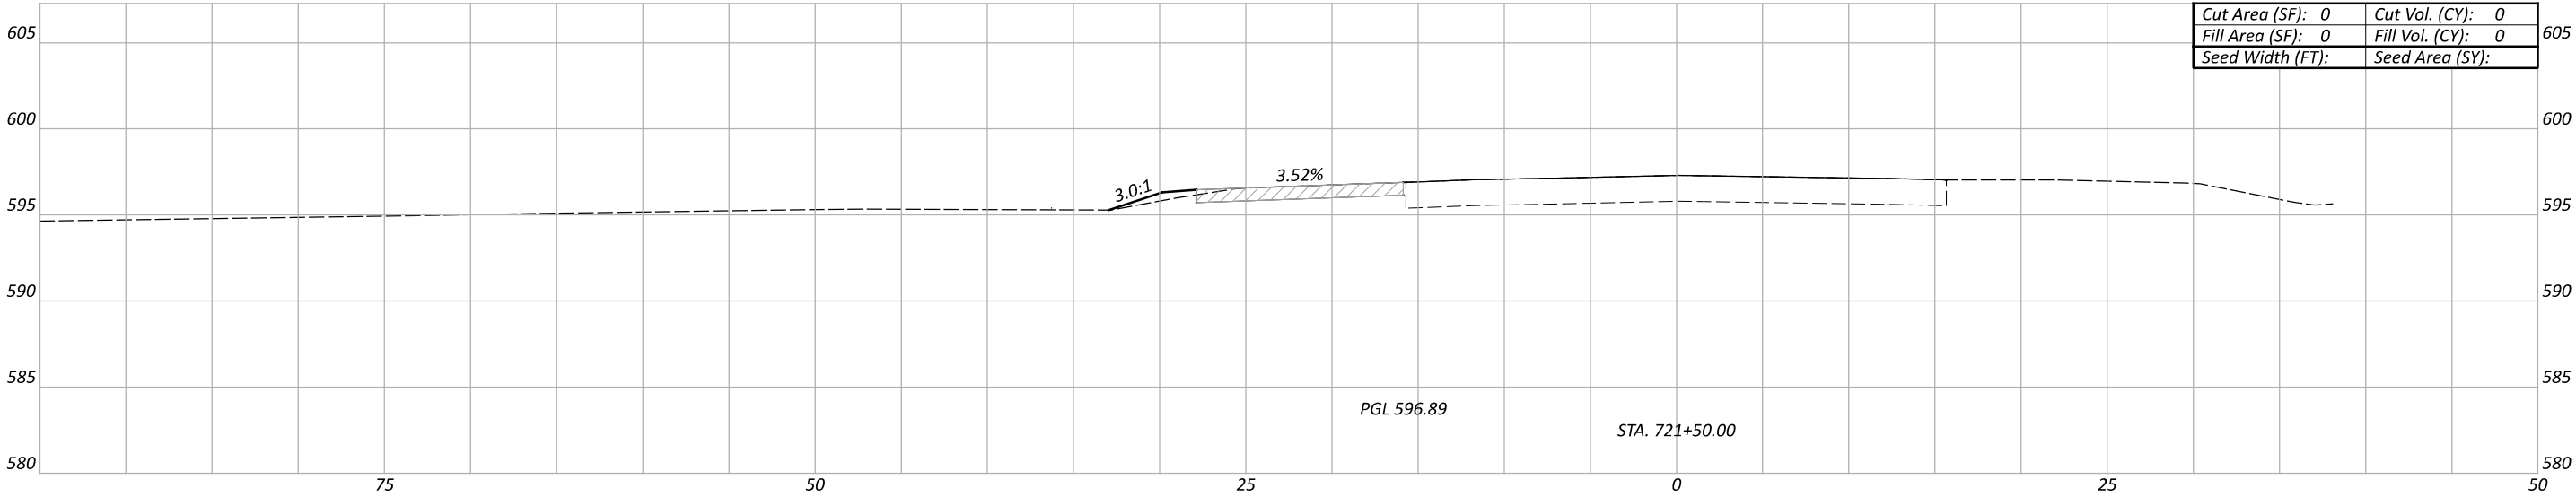
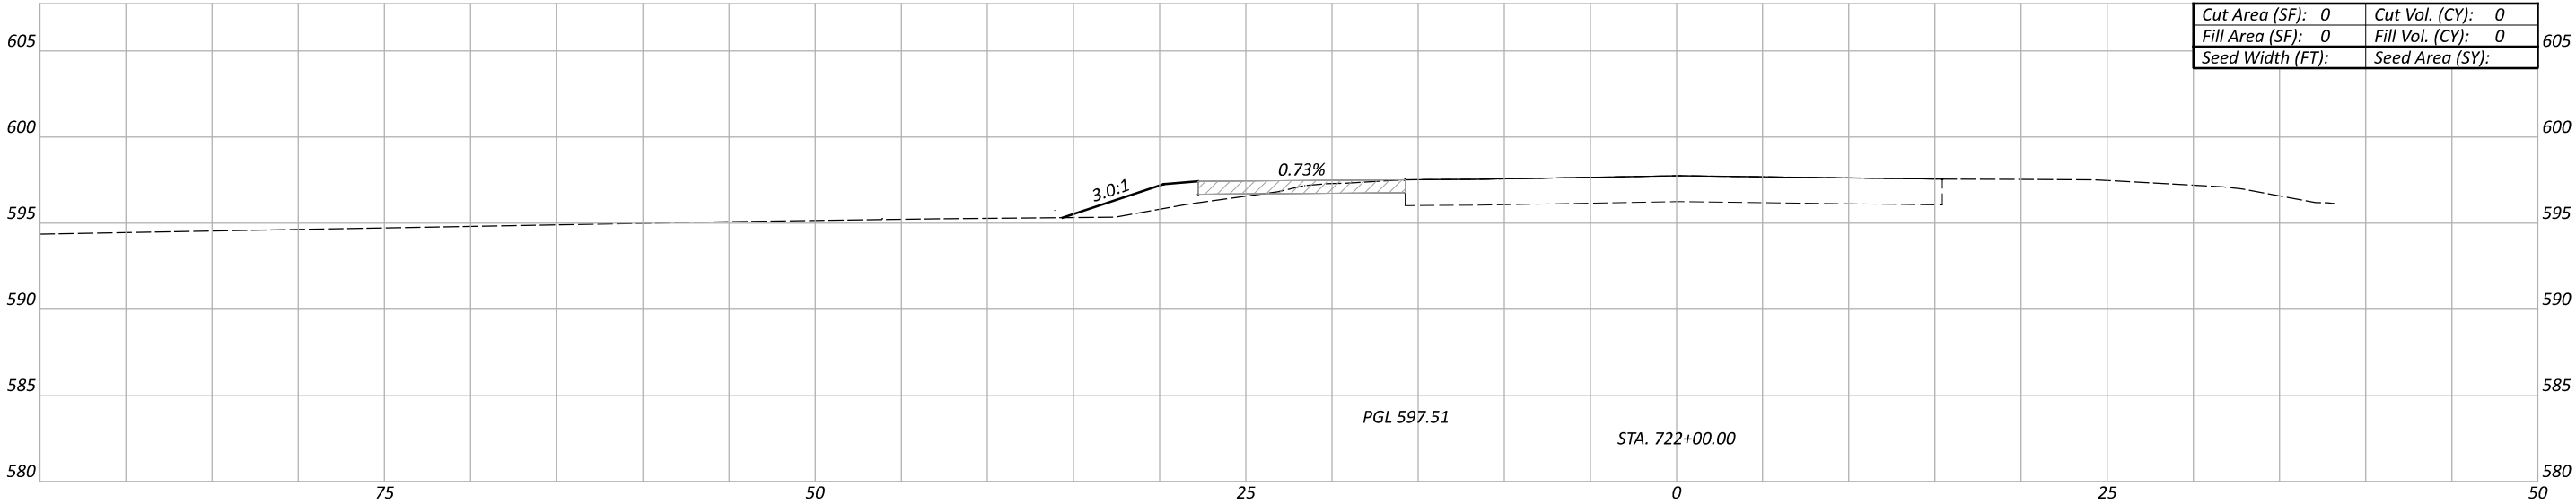


Sheet Totals			PROJECT ID	
Seeding	Cut	Fill	SHEET	TOTAL
			P.0	0

SHEET TITLE
SHEET SUB-TITLE

DESIGN AGENCY




DESIGNER
XXX
REVIEWER
XXX MM-DD-YY

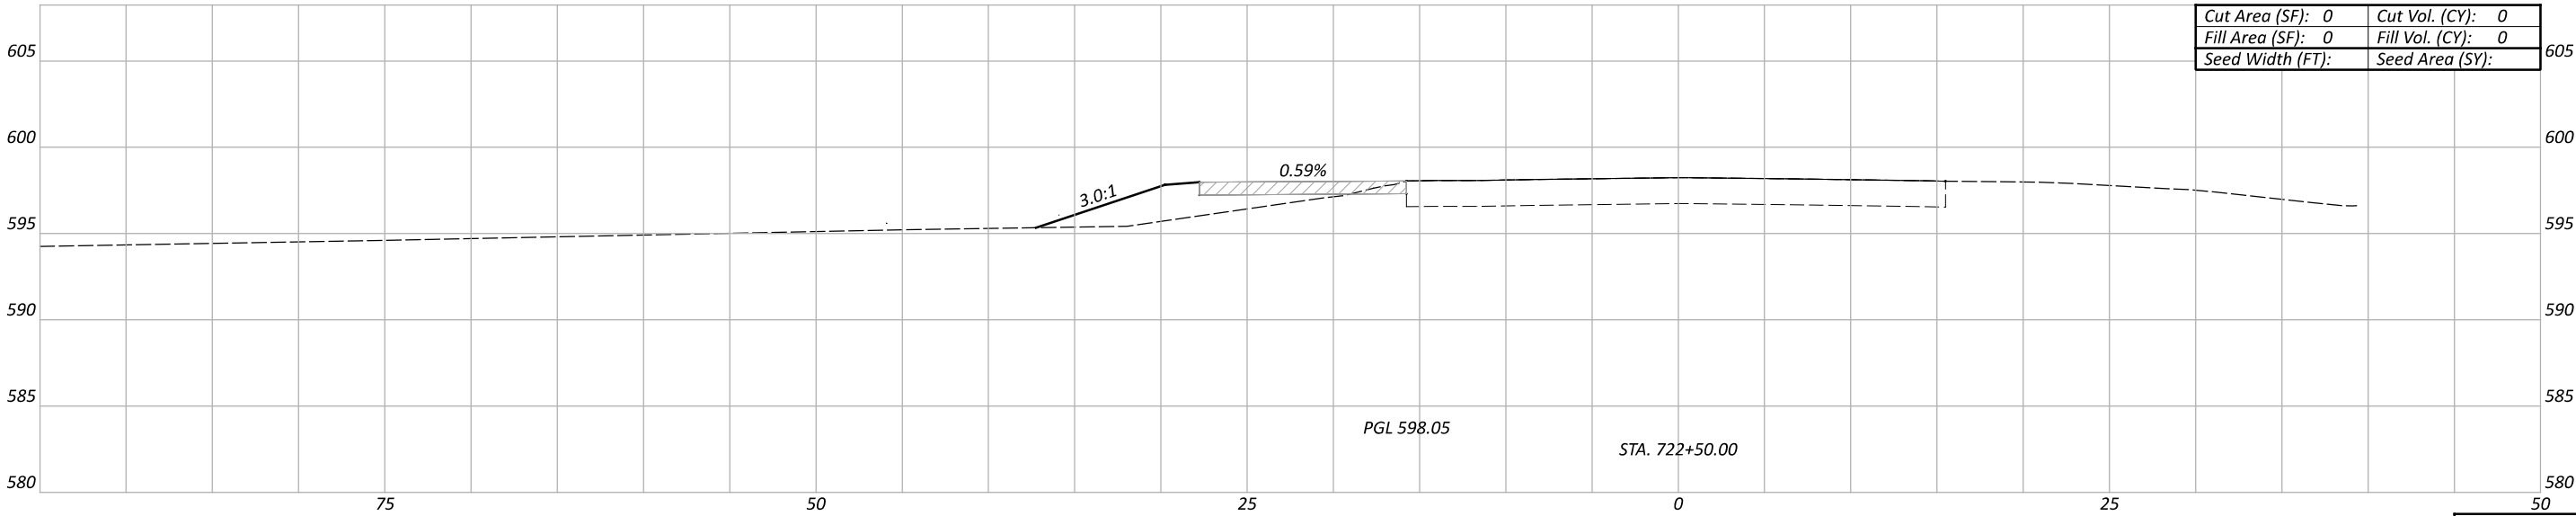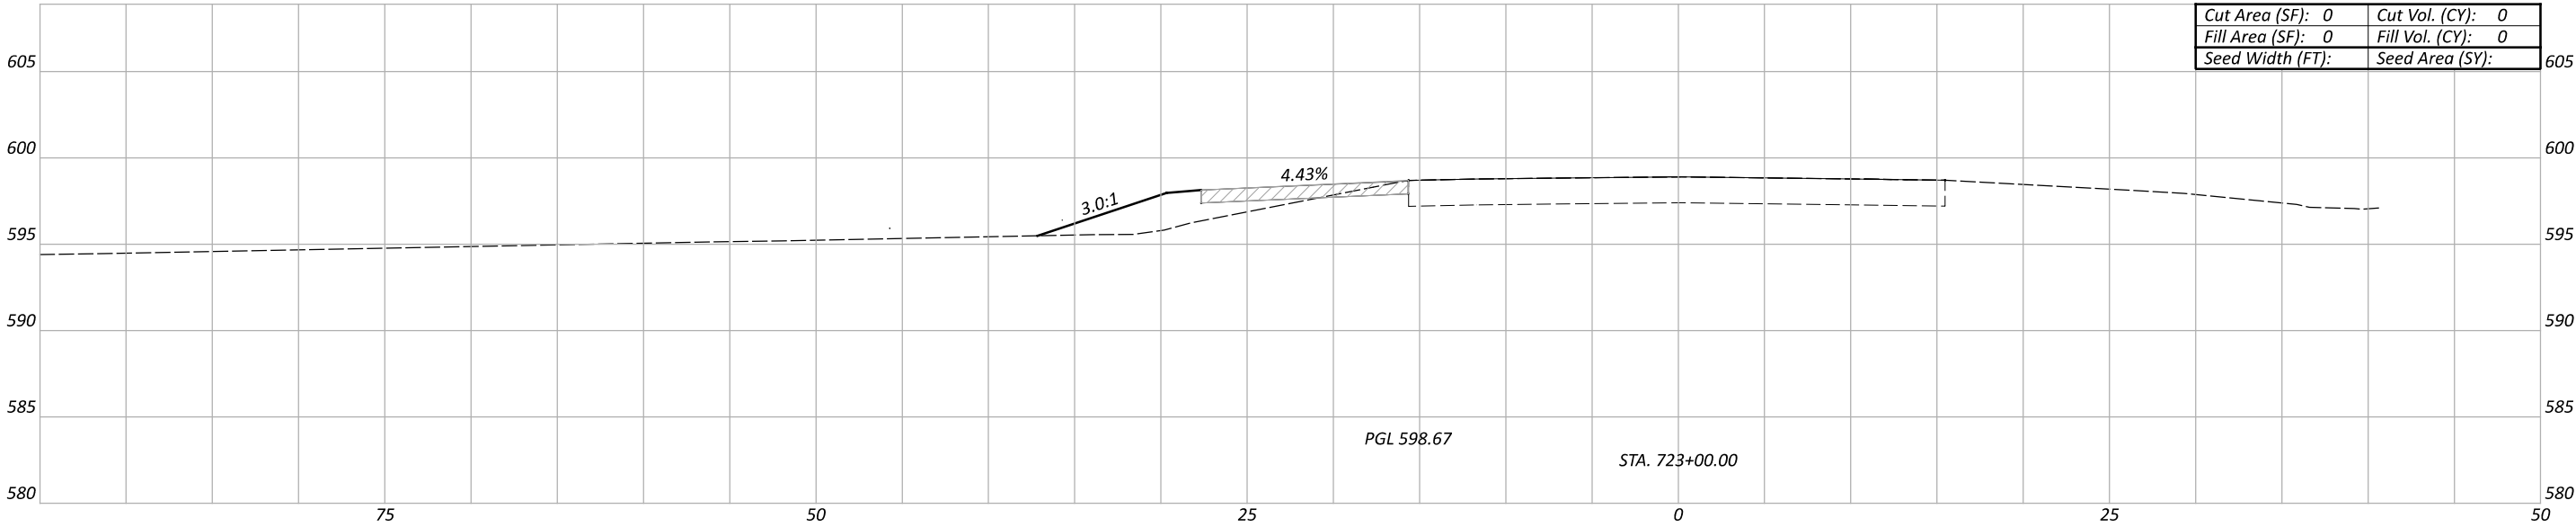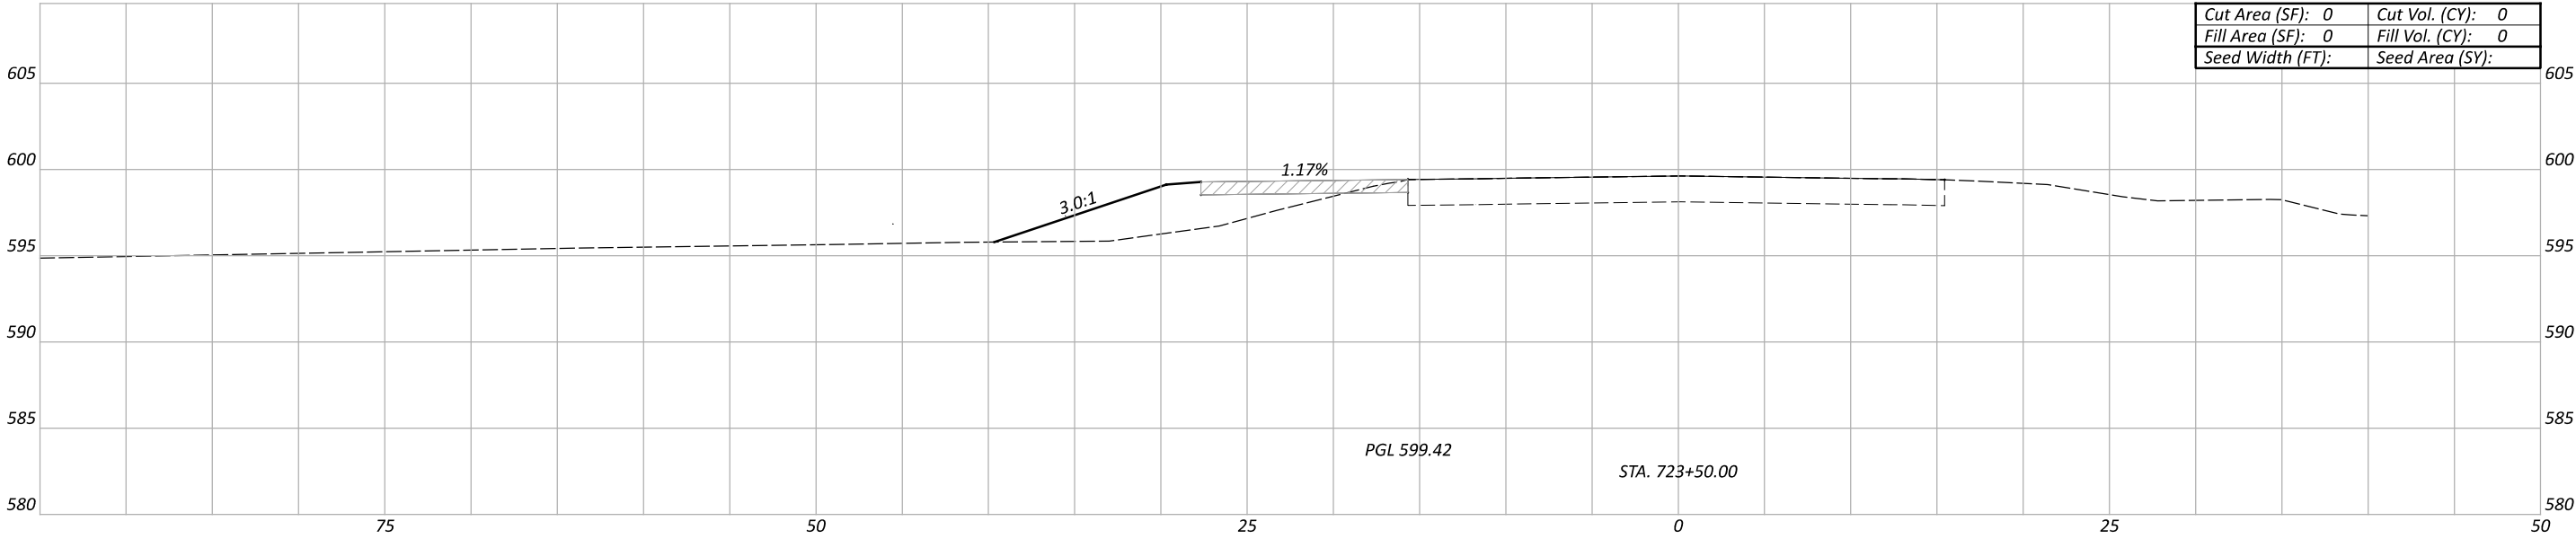

Sheet Totals			PROJECT ID	
Seeding	Cut	Fill	SHEET	TOTAL
P.0			P.0	0

SHEET TITLE
SHEET SUB-TITLE




DESIGN AGENCY
DESIGNER XXX
REVIEWER XXX MM-DD-YY
PROJECT ID 0

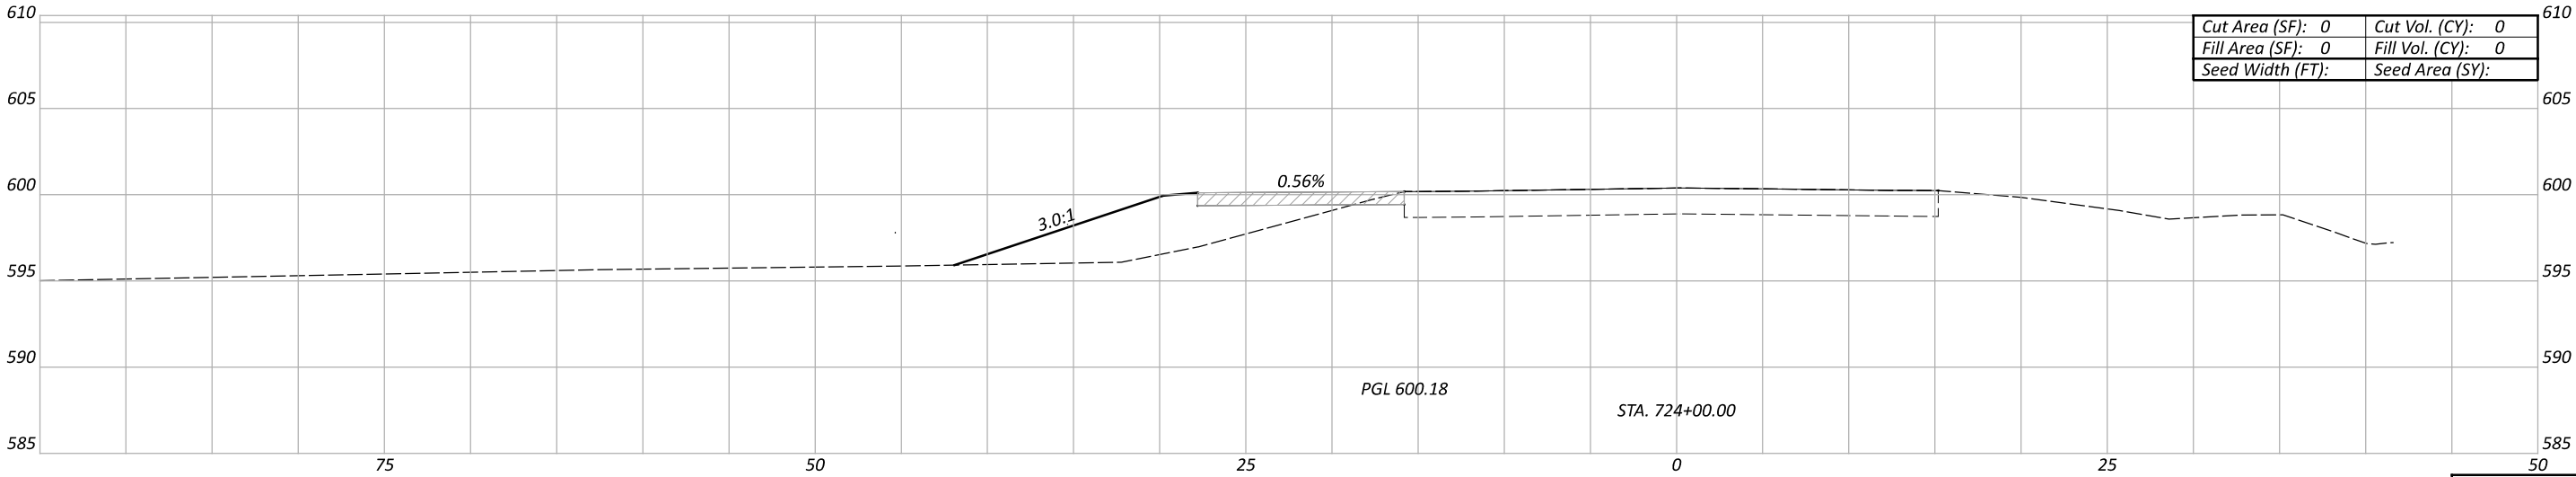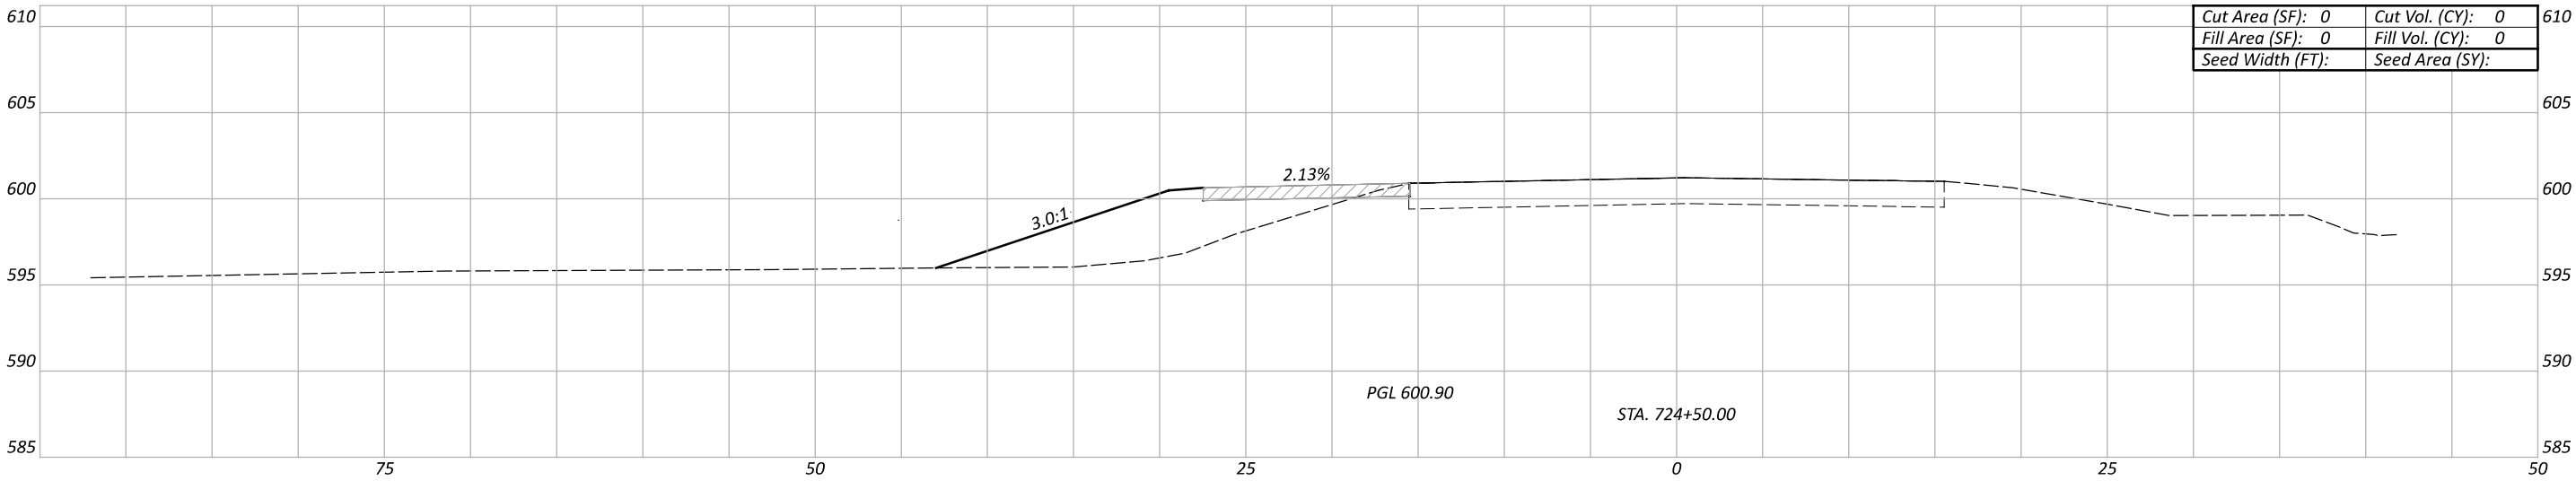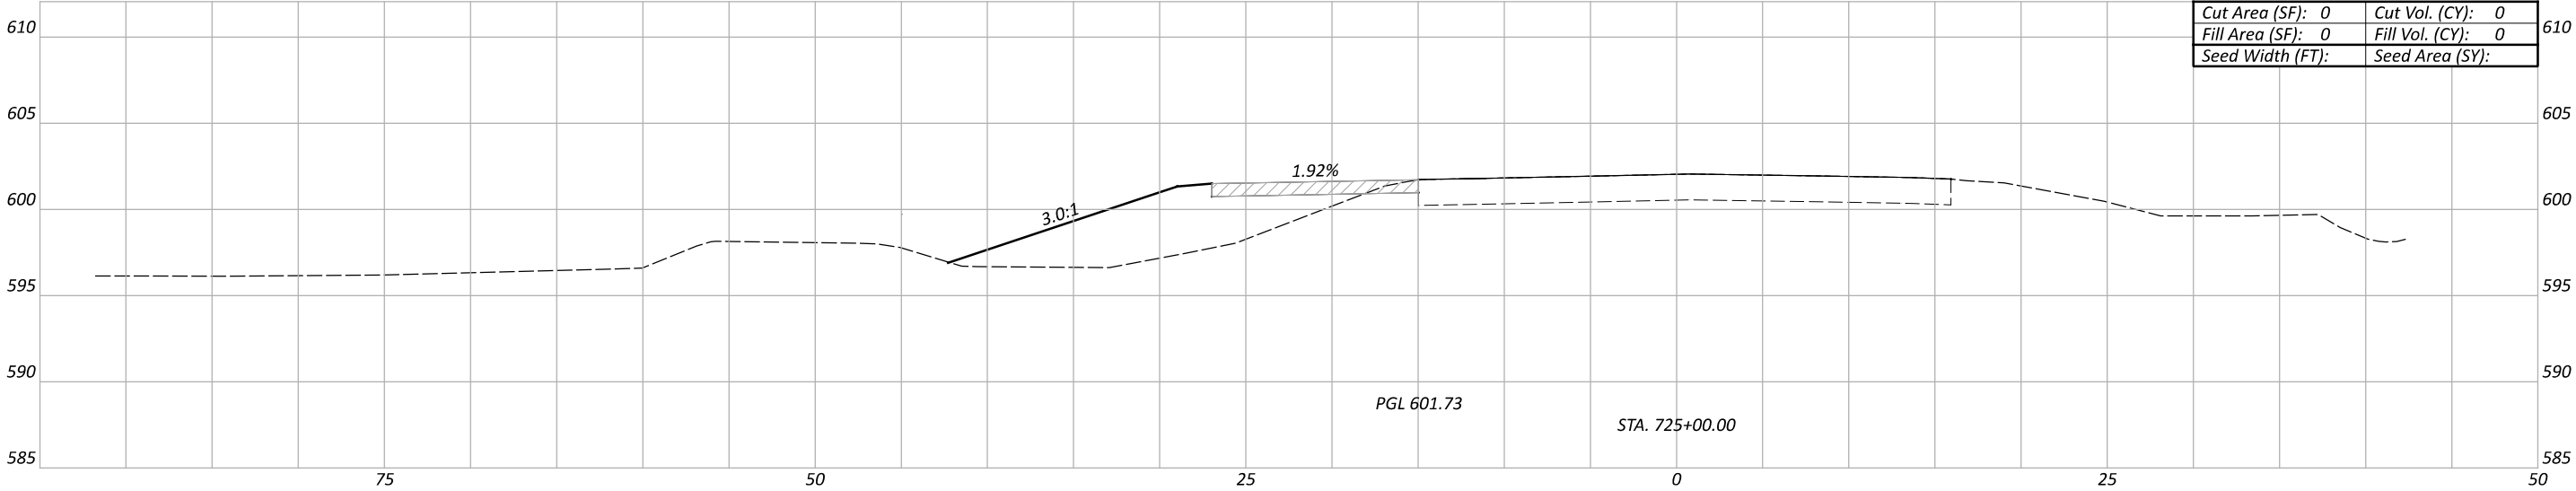

Sheet Totals			SHEET TOTAL	
Seeding	Cut	Fill	P.0	0

SHEET TITLE
SHEET SUB-TITLE



DESIGN AGENCY	
DESIGNER	XXX
REVIEWER	XXX MM-DD-YY
PROJECT ID	0

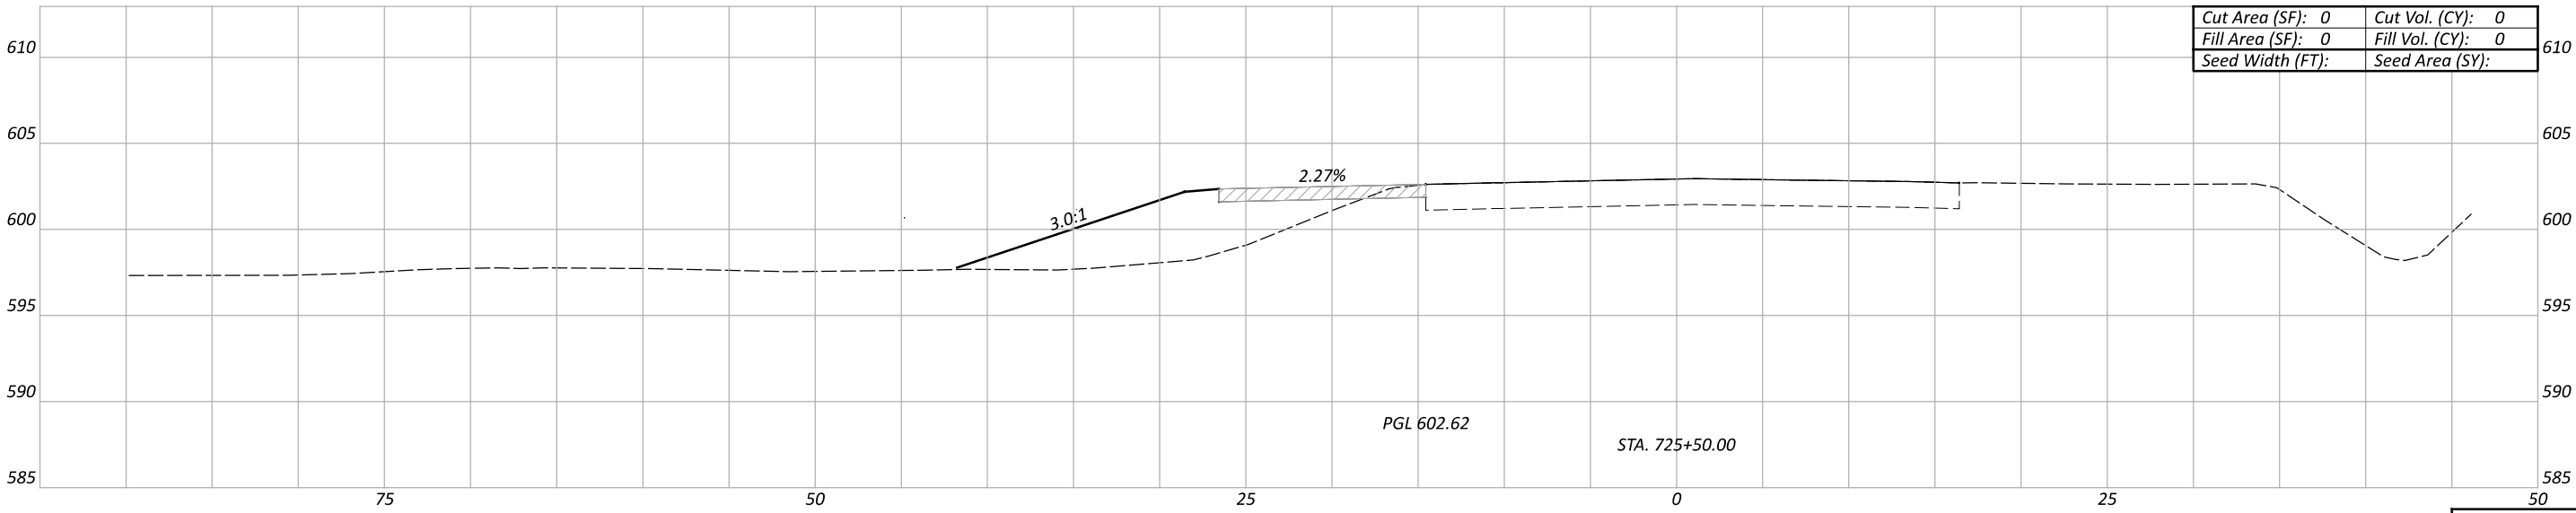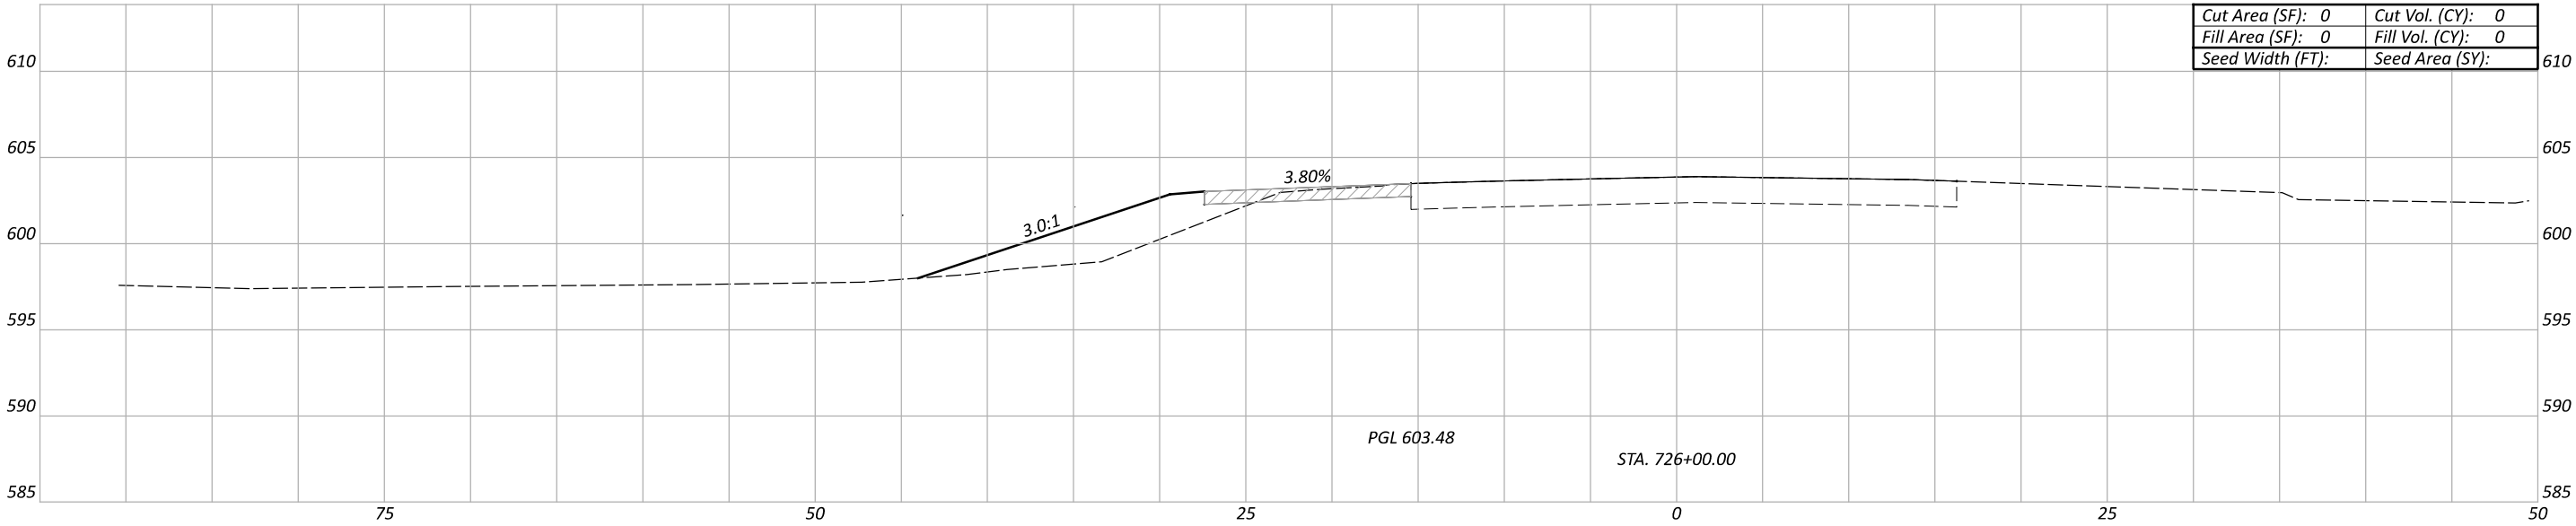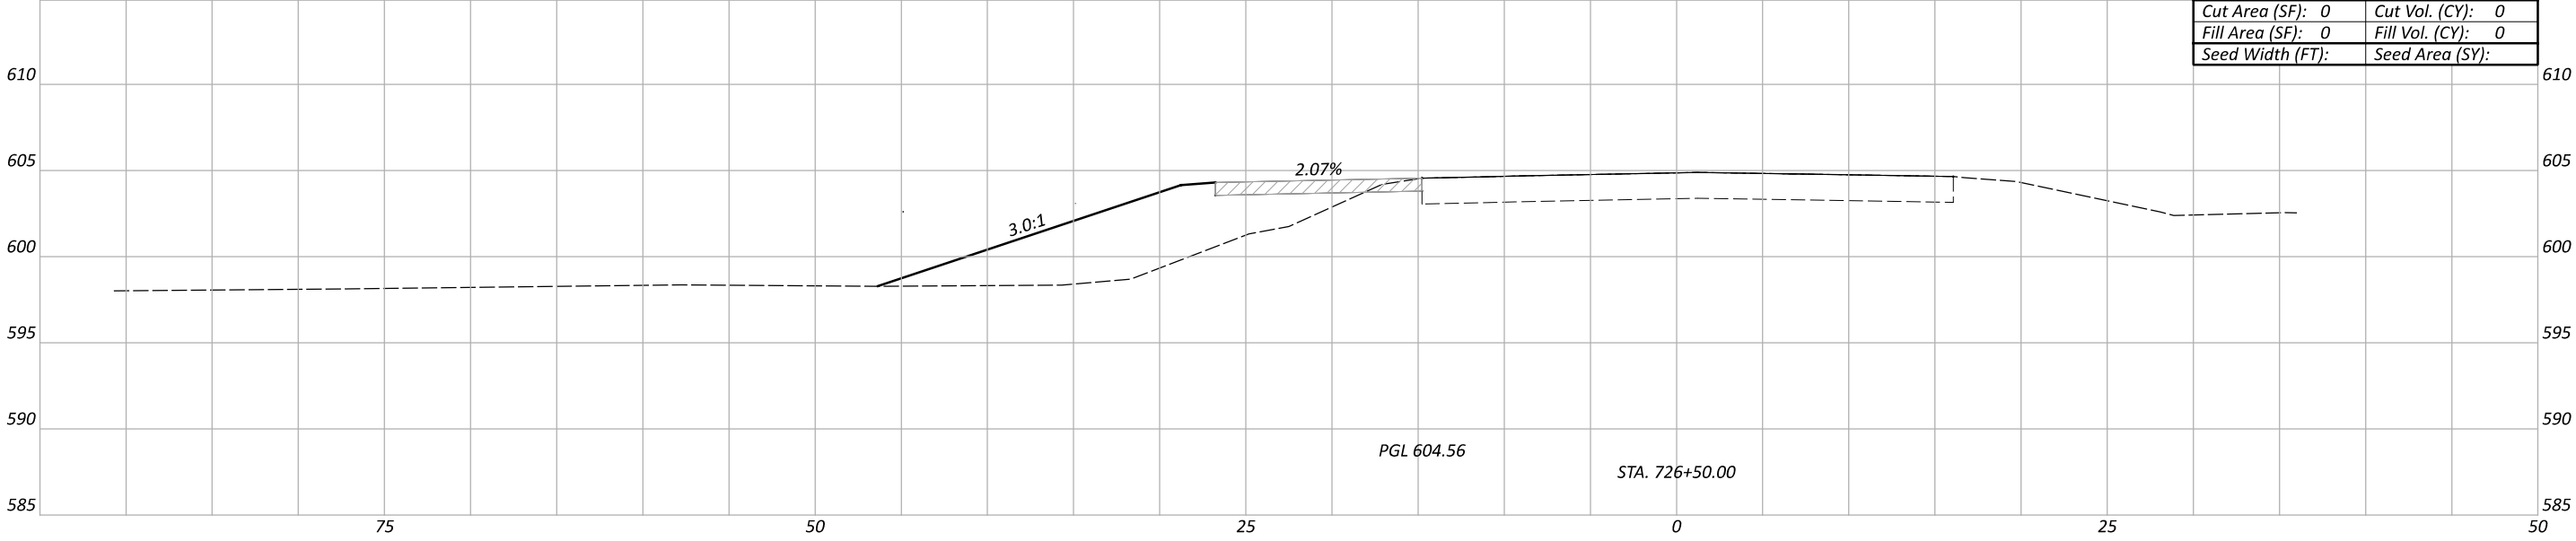

Sheet Totals			SHEET		TOTAL
Seeding	Cut	Fill	P.0		0

SHEET TITLE
SHEET SUB-TITLE



DESIGN AGENCY
DESIGNER XXX
REVIEWER XXX MM-DD-YY
PROJECT ID 0

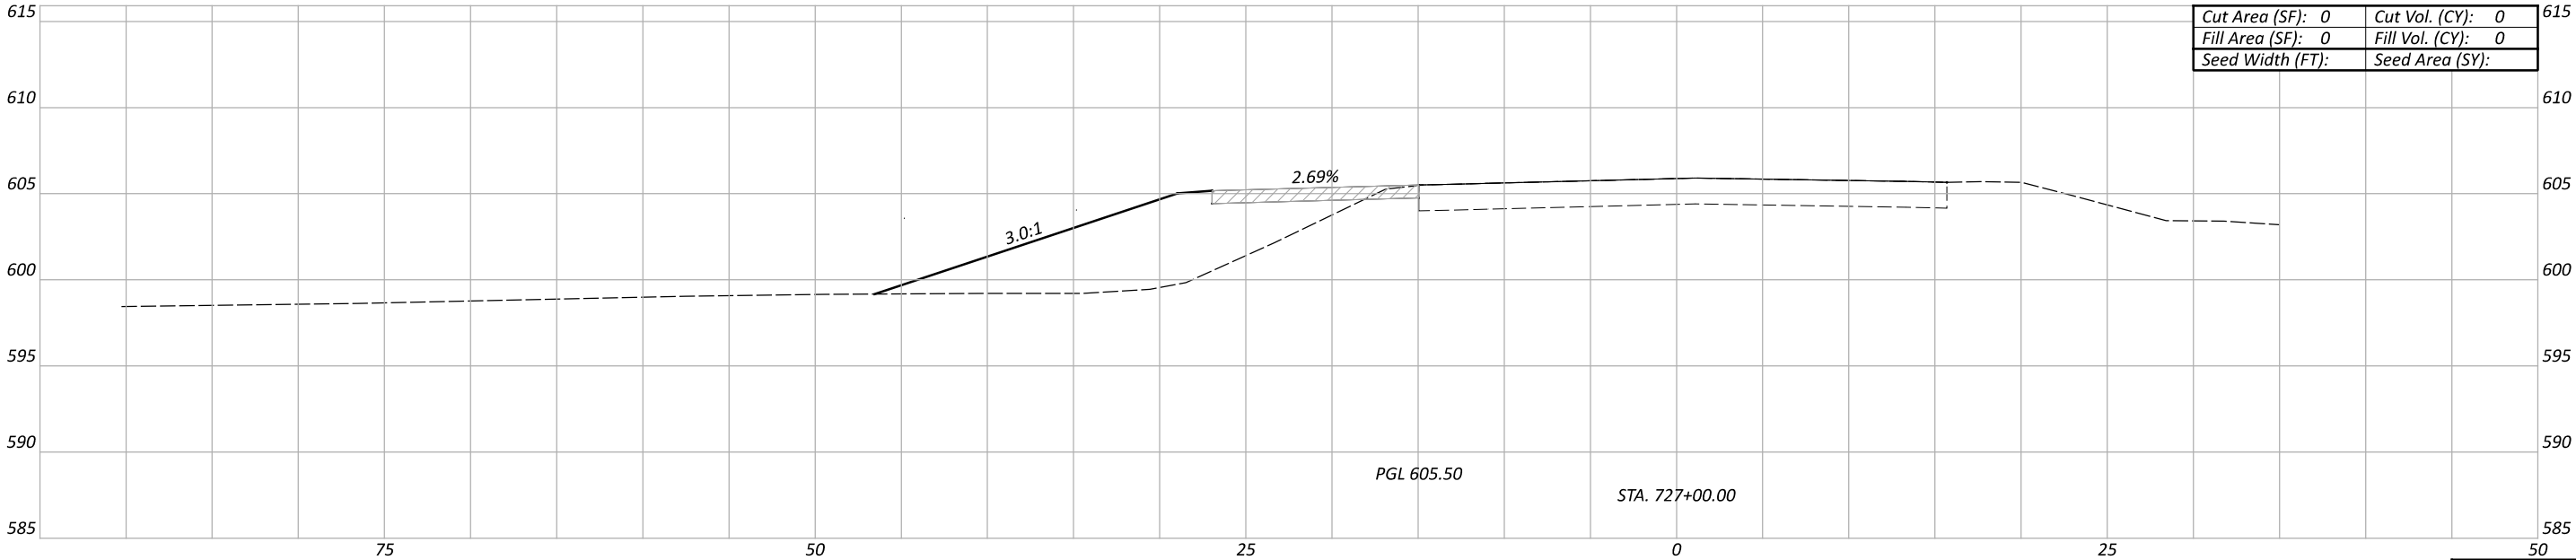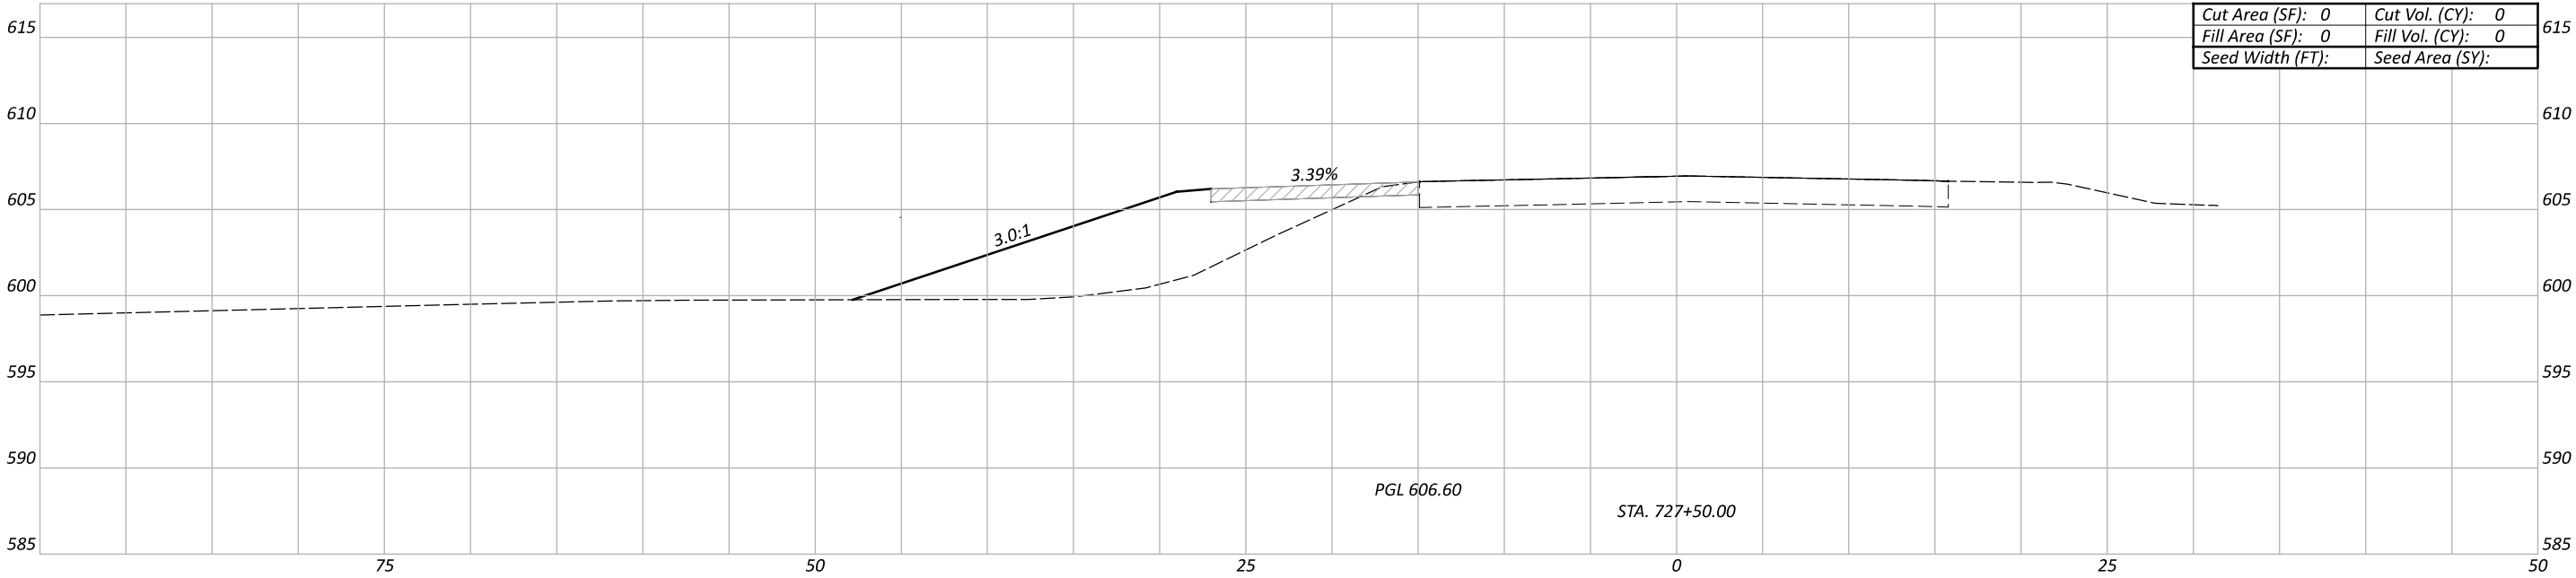

Sheet Totals			PROJECT ID	
Seeding	Cut	Fill	SHEET	TOTAL
			P.0	0

SHEET TITLE
SHEET SUB-TITLE

DESIGN AGENCY	
DESIGNER	XXX
REVIEWER	XXX MM-DD-YY
PROJECT ID	
0	

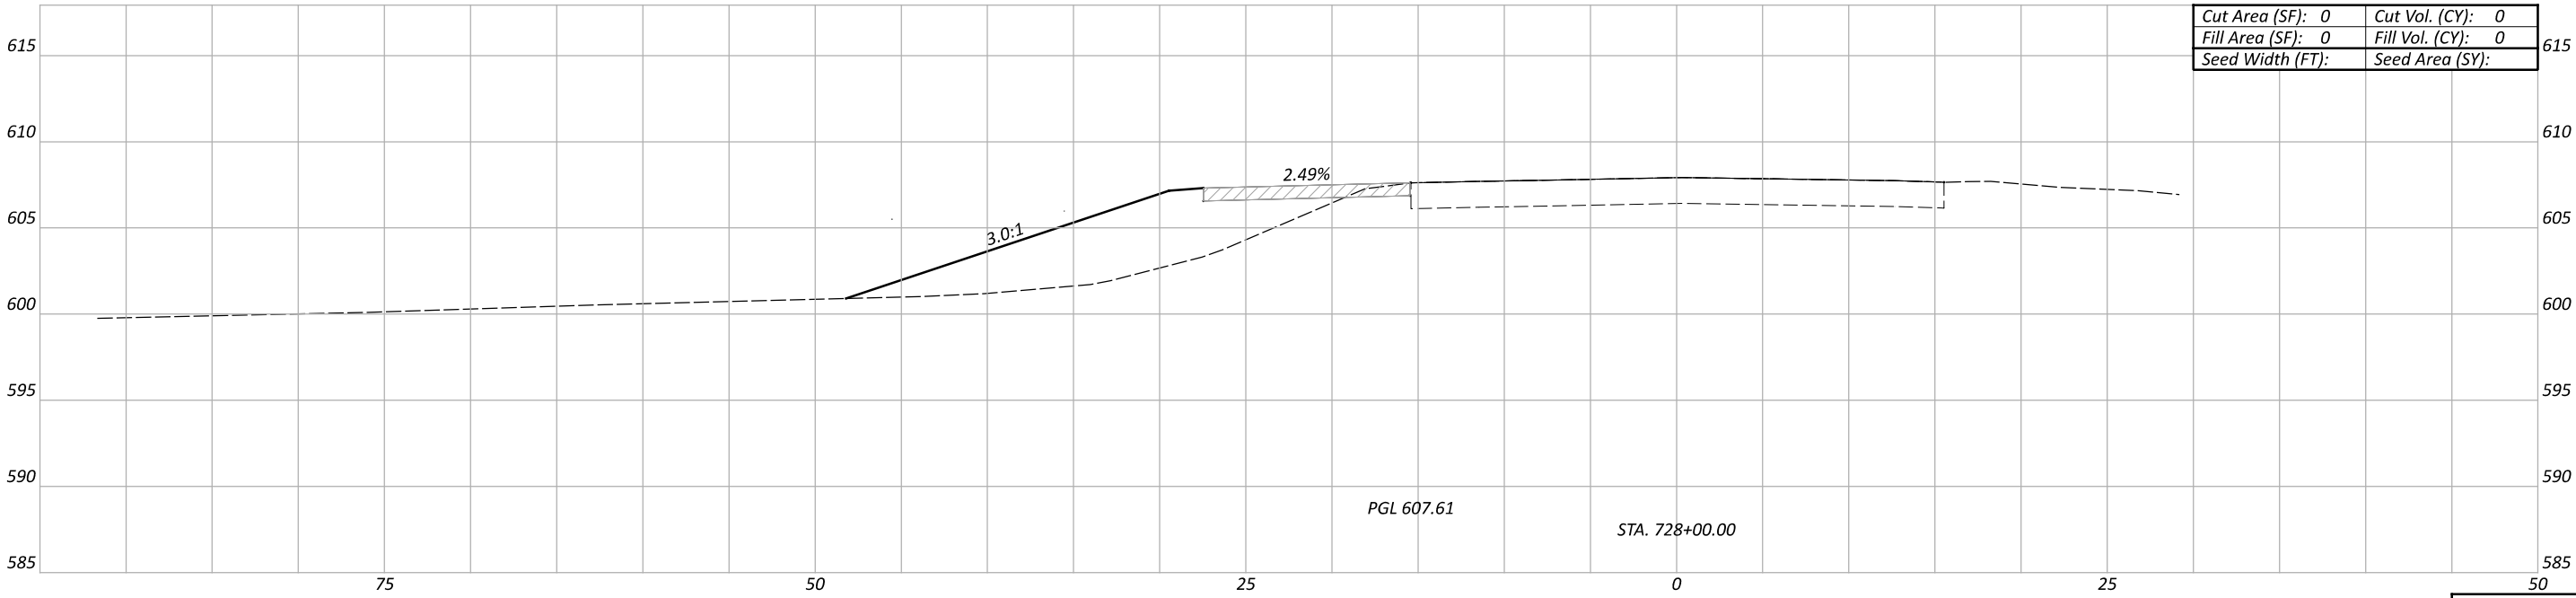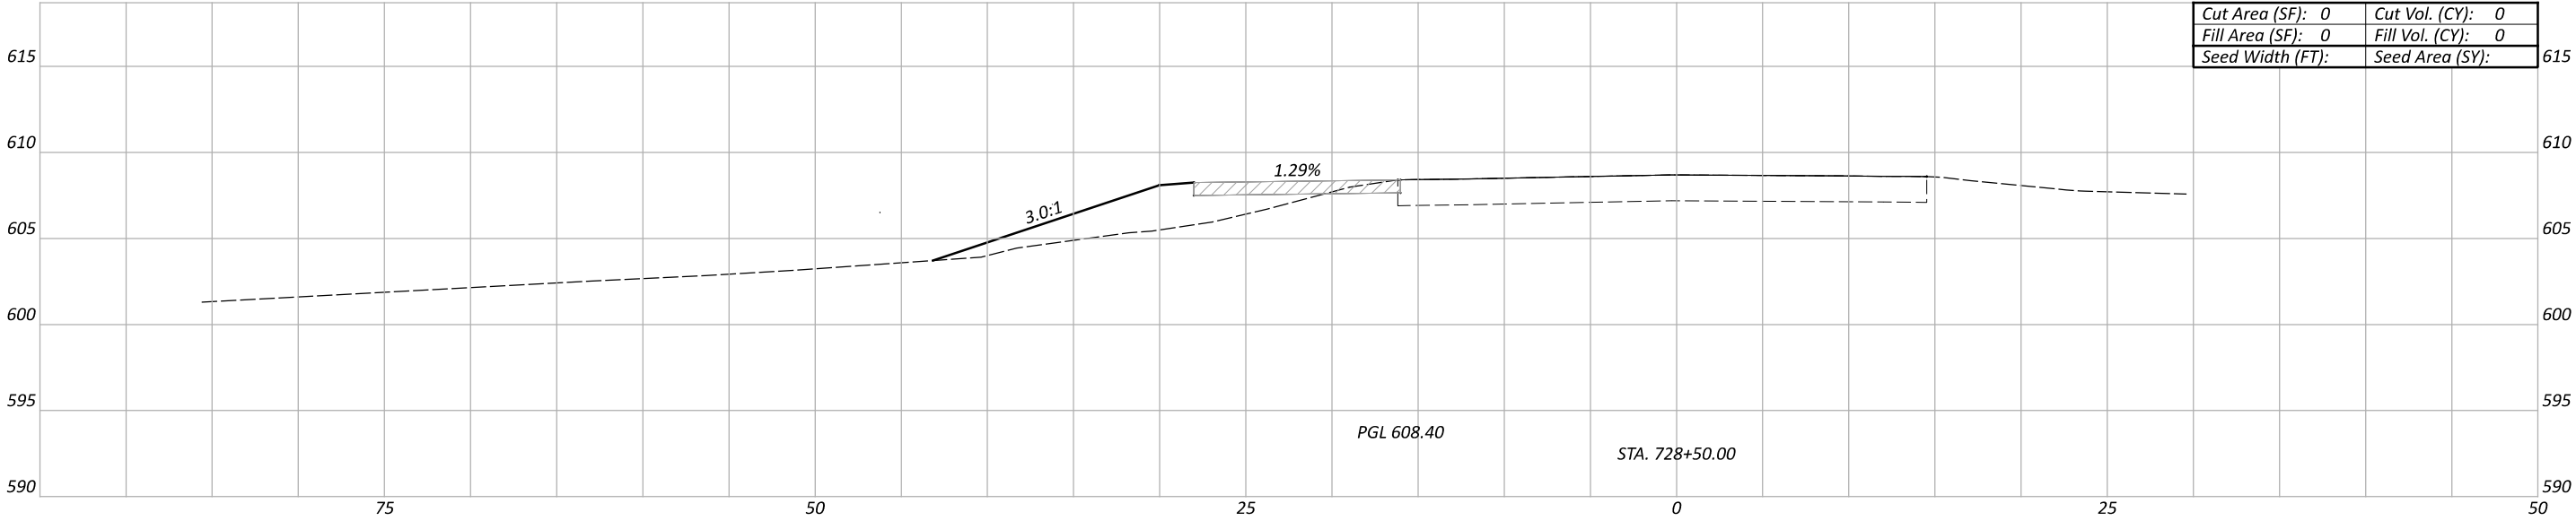

Sheet Totals			PROJECT ID	
Seeding	Cut	Fill	SHEET	TOTAL
			P.0	0




SHEET TITLE
SHEET SUB-TITLE

DESIGN AGENCY

DESIGNER
XXX

REVIEWER
XXX MM-DD-YY

PROJECT ID
0

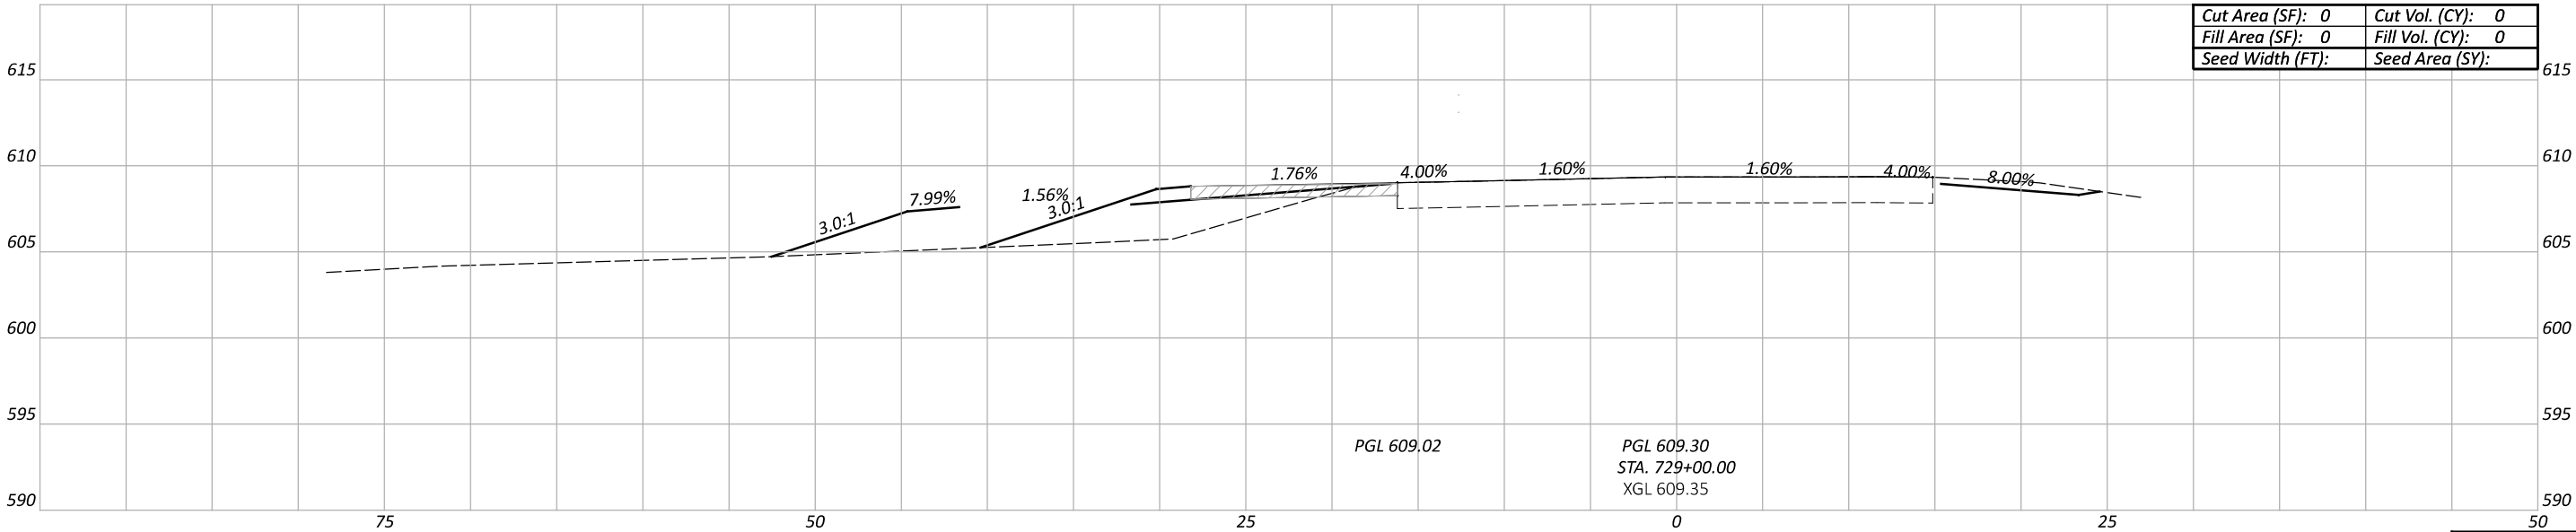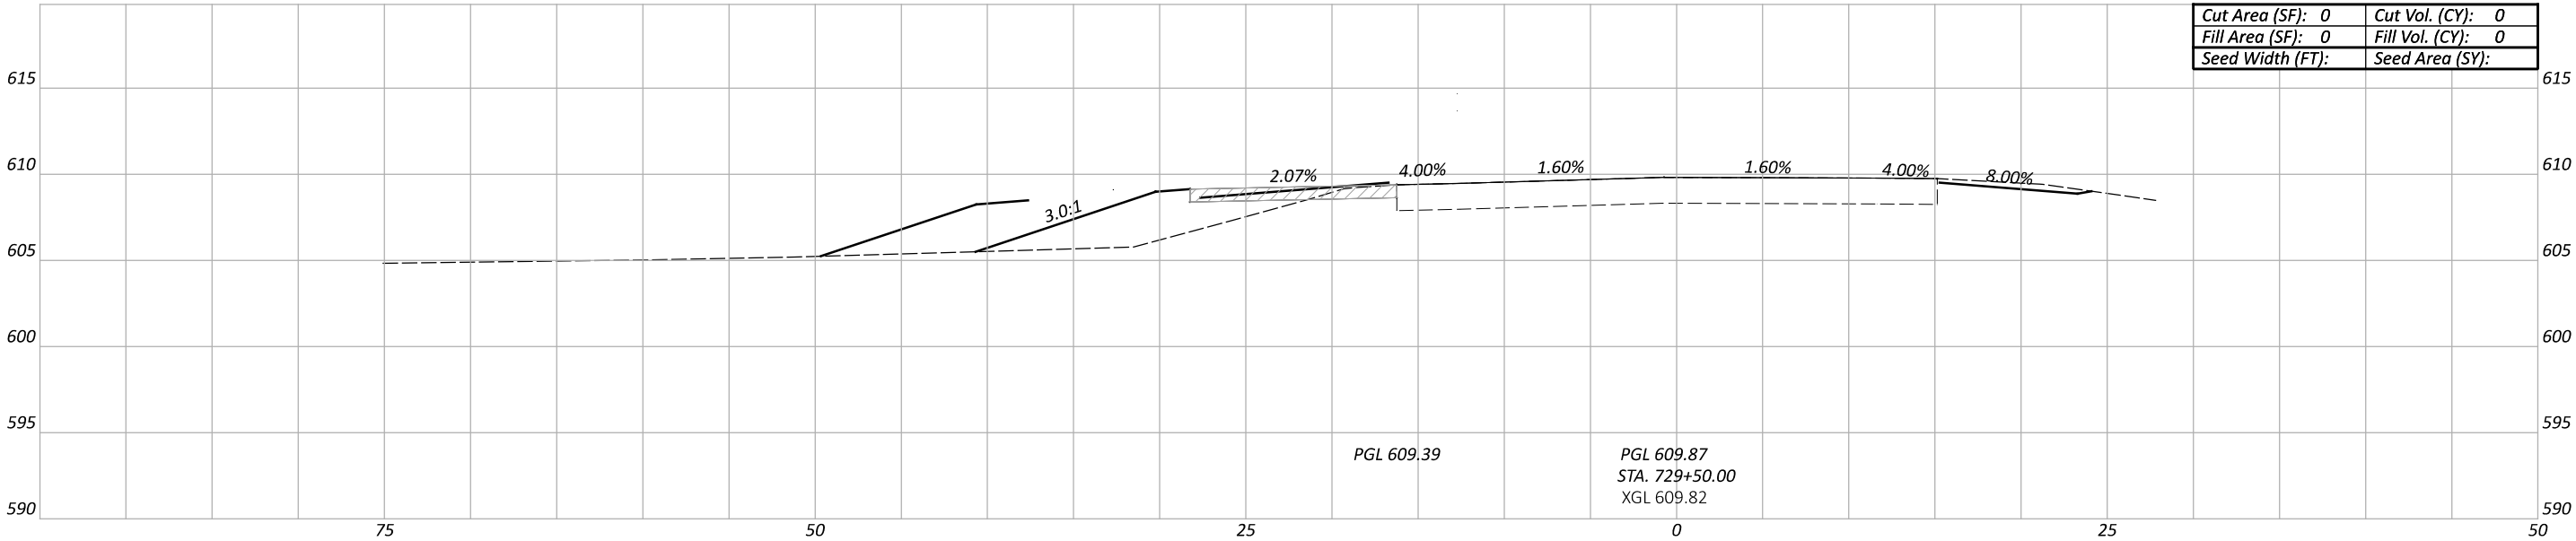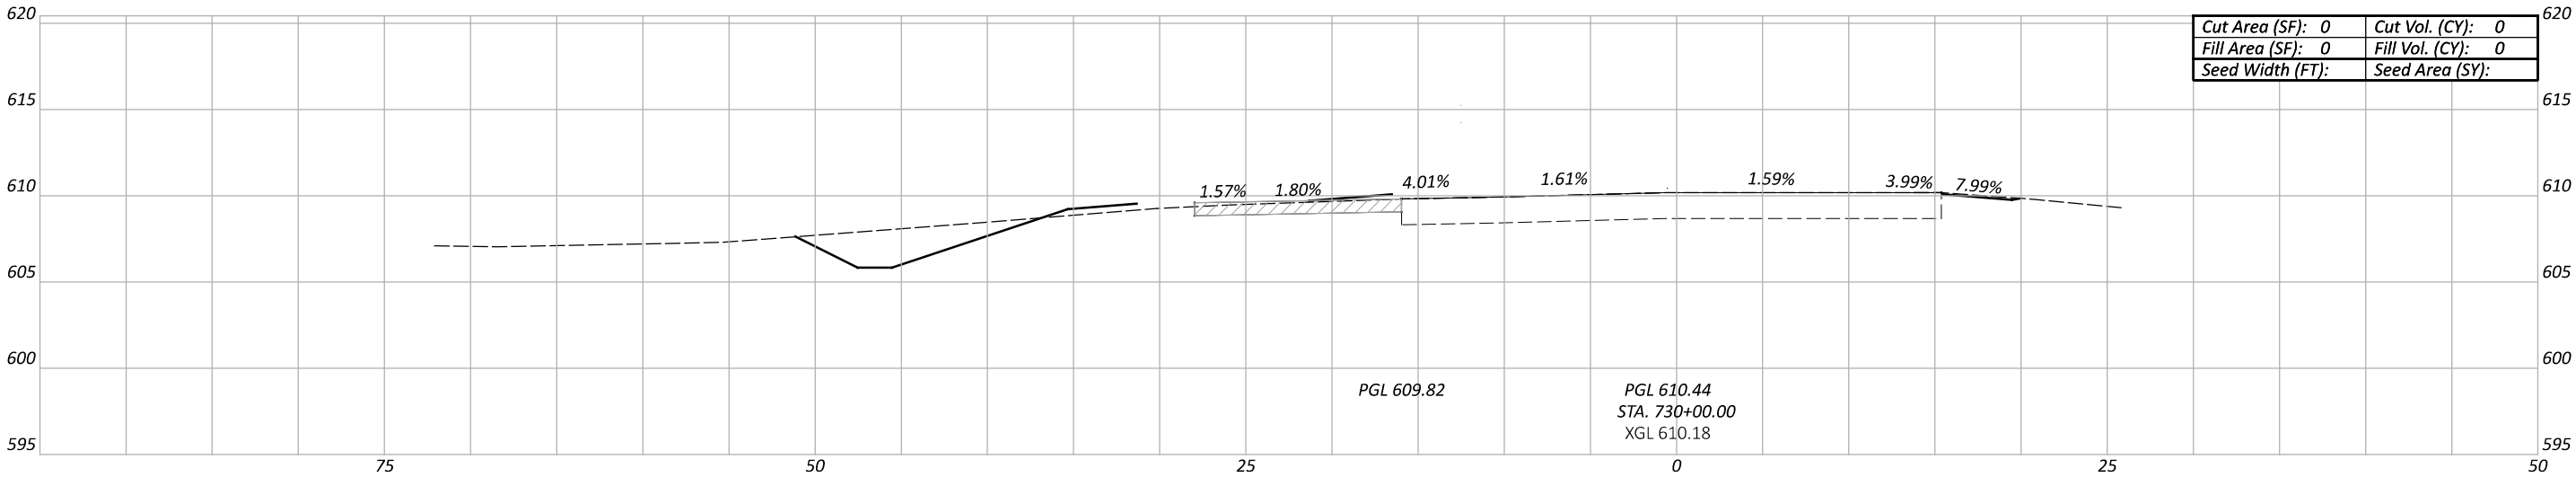

Sheet Totals			PROJECT ID	
Seeding	Cut	Fill	SHEET	TOTAL
P.0			P.0	0




SHEET TITLE
SHEET SUB-TITLE

DESIGN AGENCY

DESIGNER
XXX

REVIEWER
XXX MM-DD-YY




PROJECT ID
0

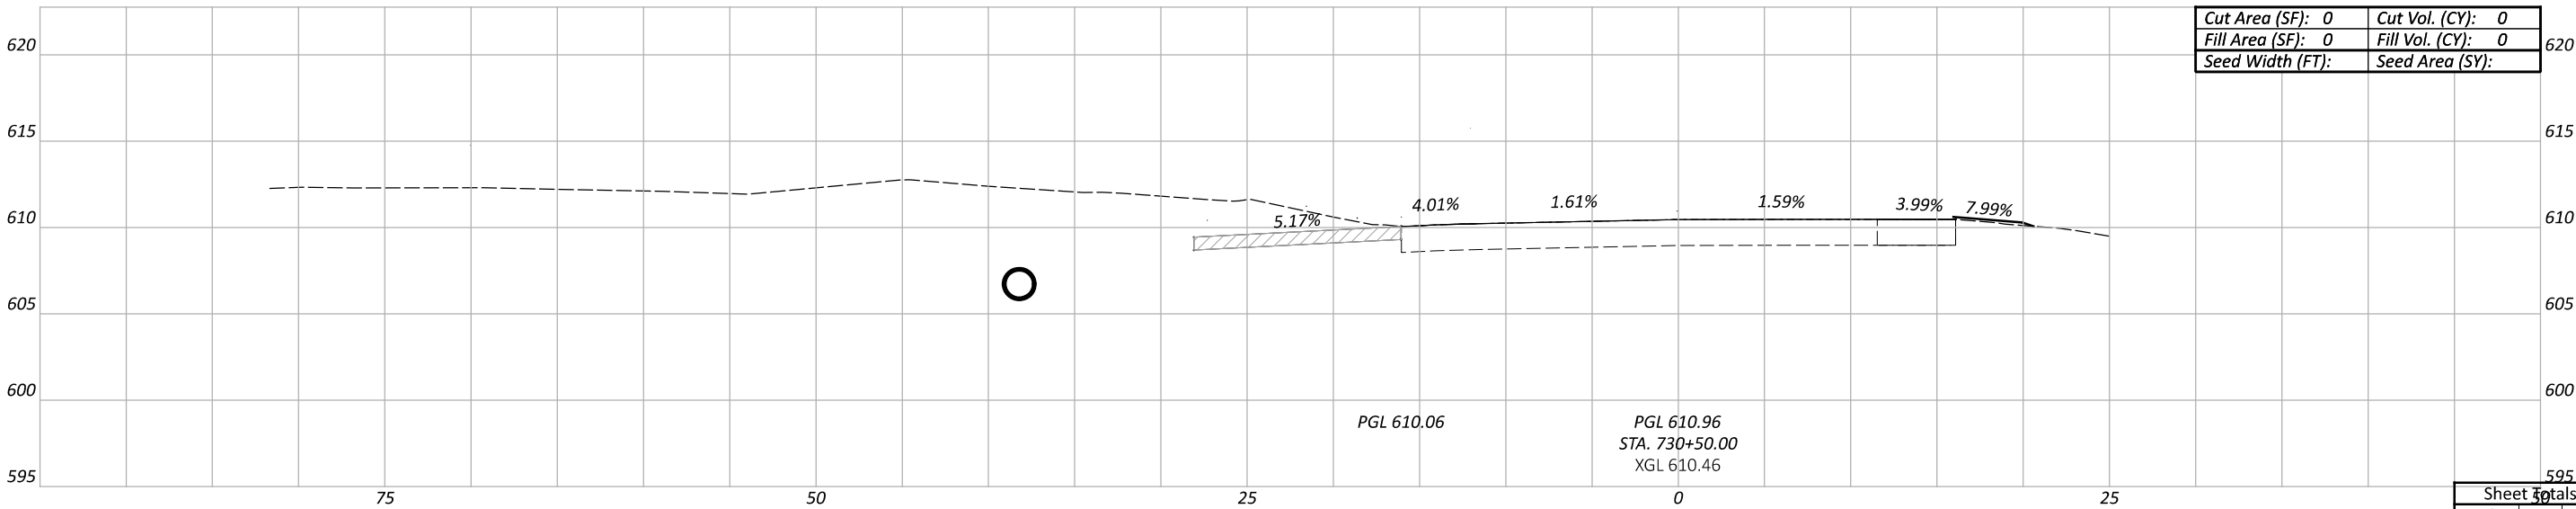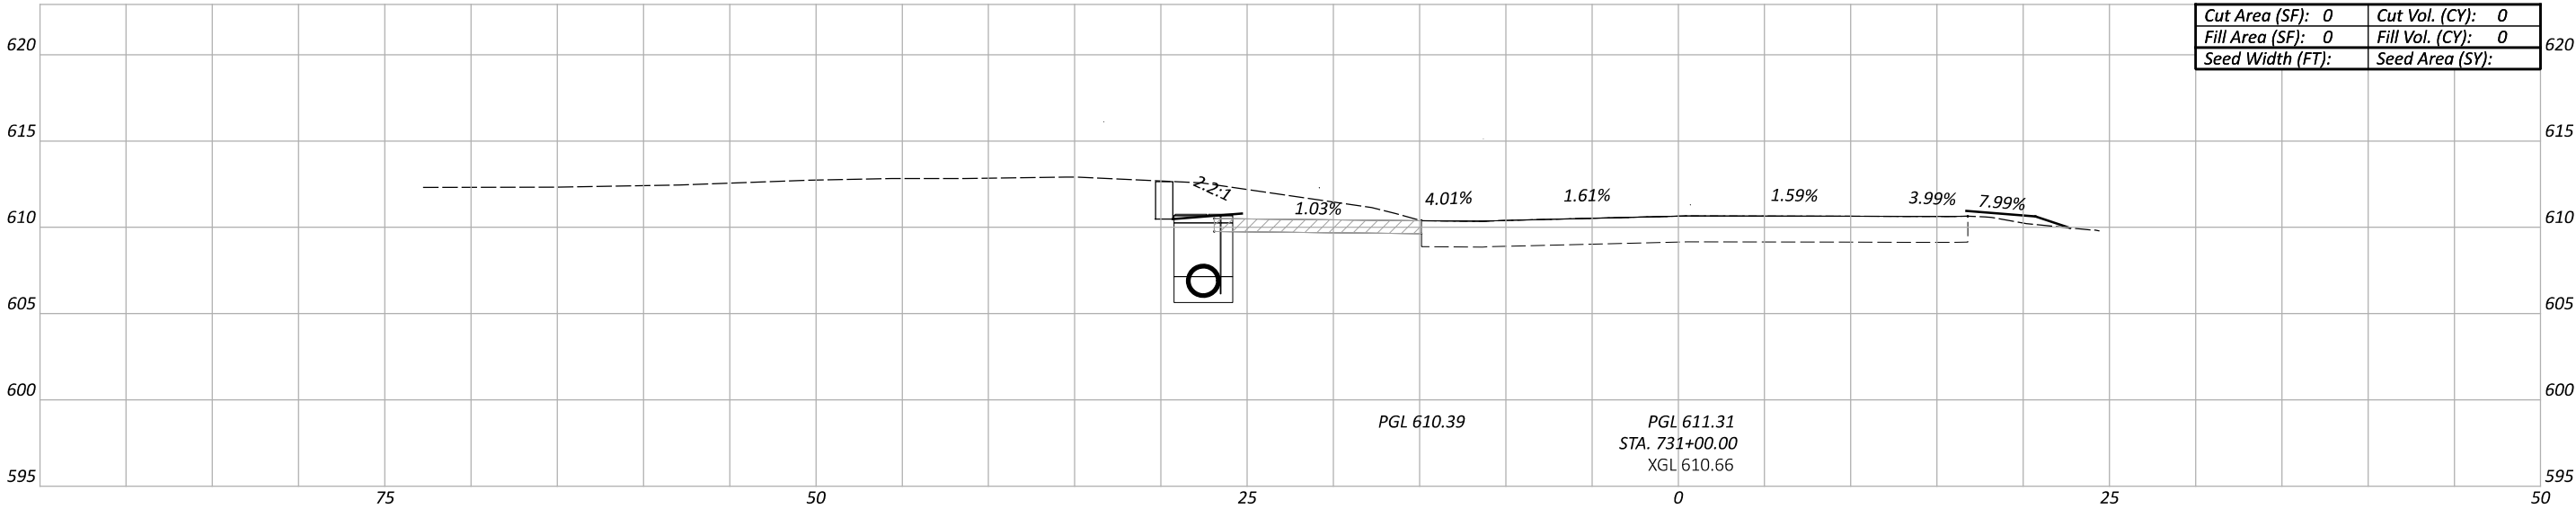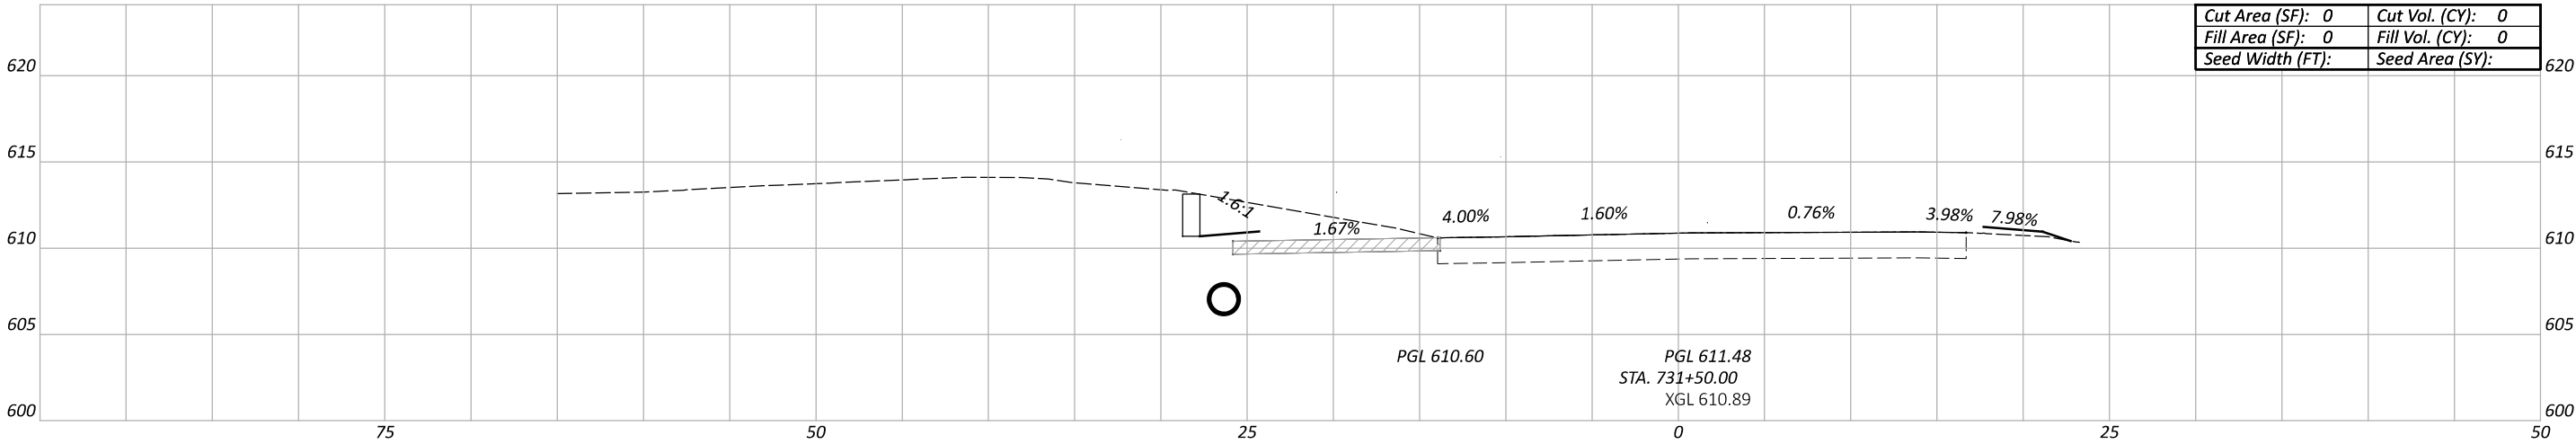

Sheet Totals		
Seeding	Cut	Fill
P.O		

SHEET TITLE
SHEET SUB-TITLE

DESIGN AGENCY	
DESIGNER	
XXX	
REVIEWER	
XXX MM-DD-YY	
PROJECT ID	
0	
SHEET	TOTAL
P.O	0

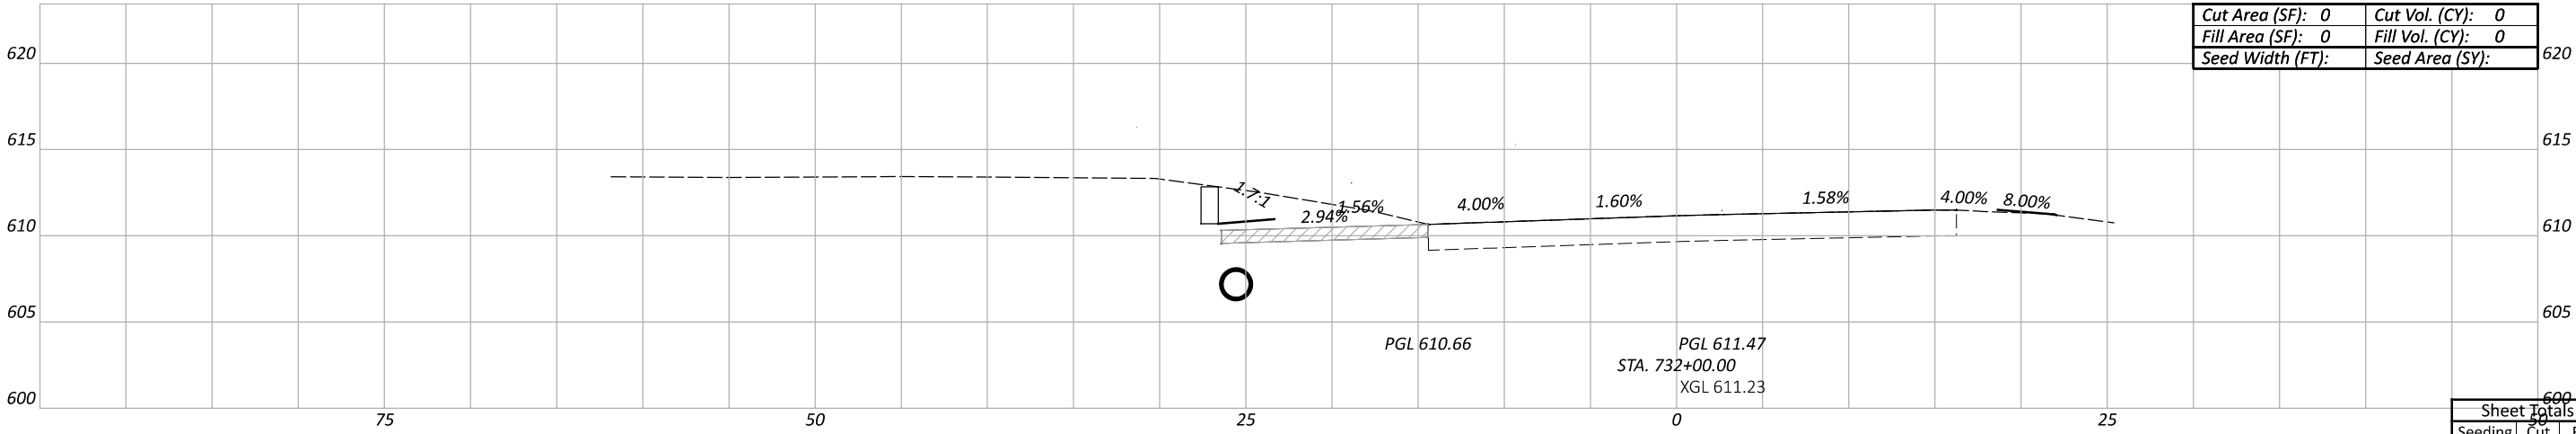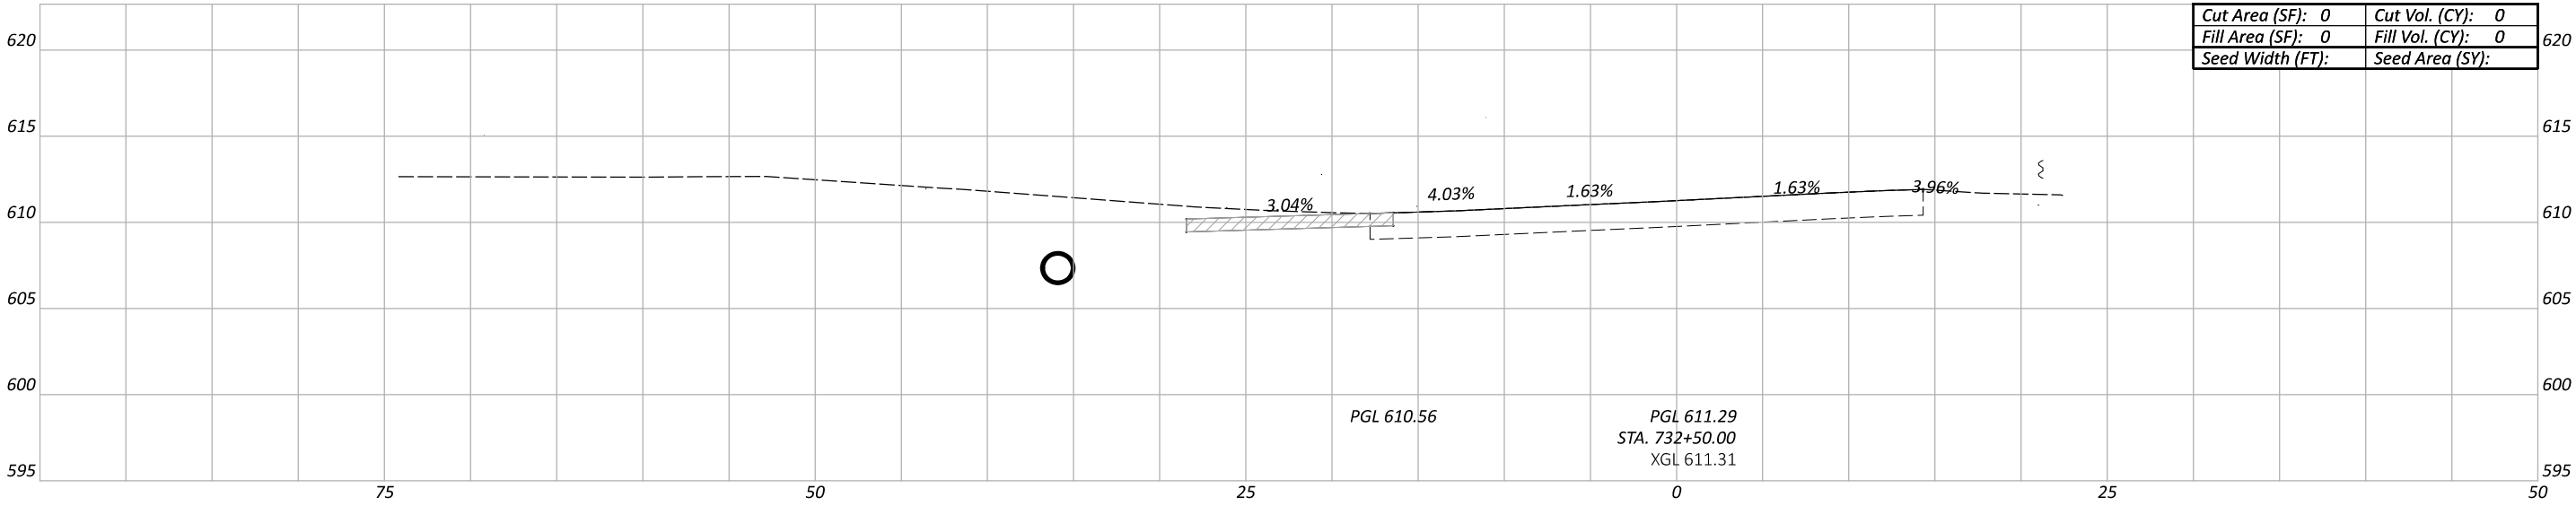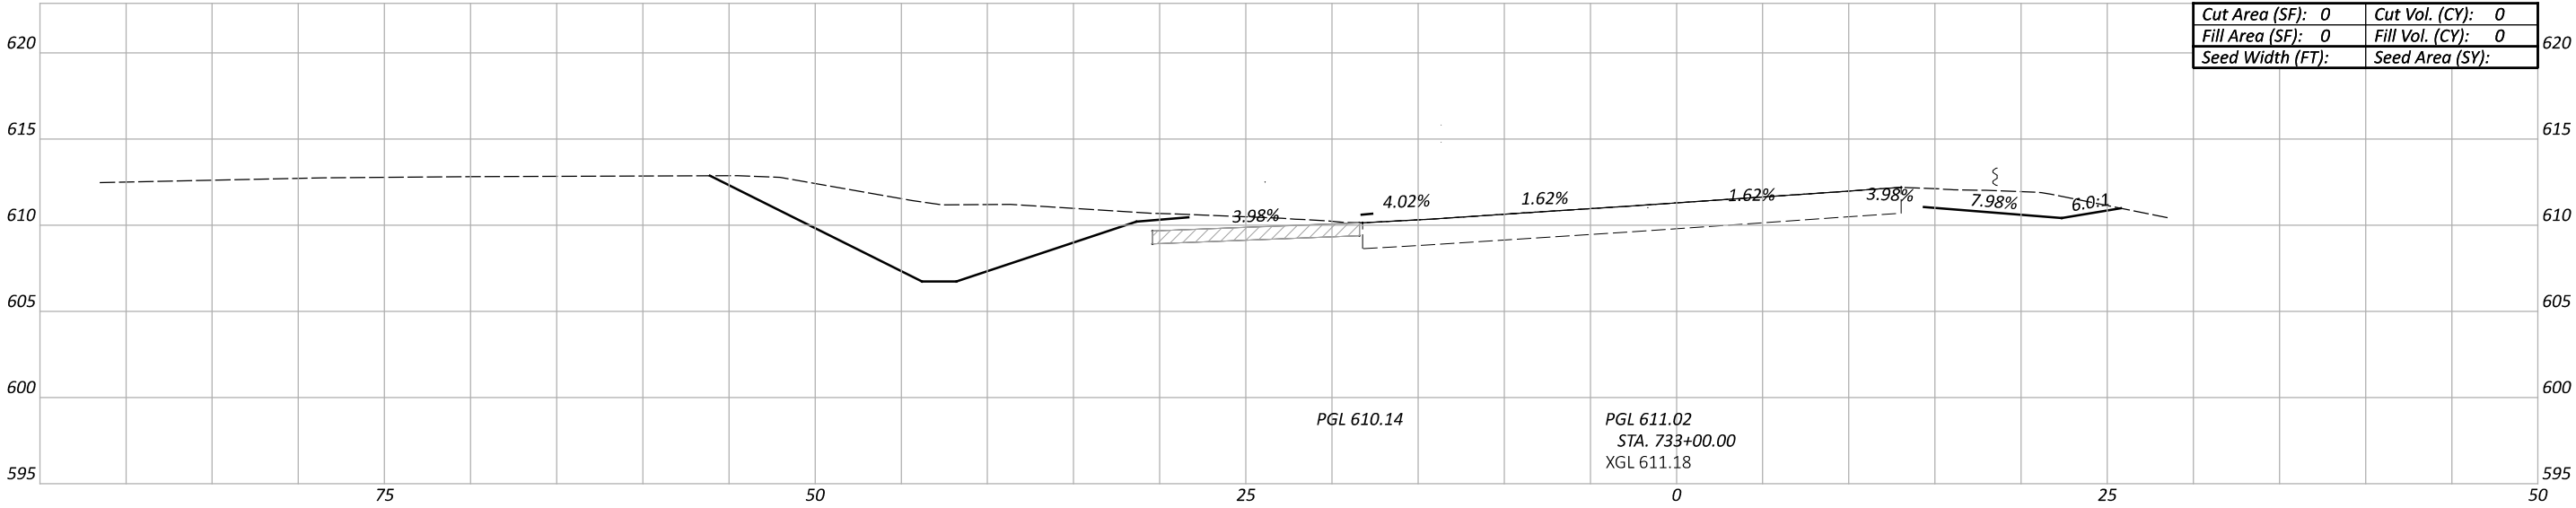

Sheet Totals		
Seeding	Cut	Fill
80	0	0

SHEET TITLE
SHEET SUB-TITLE

DESIGN AGENCY

DESIGNER

XXX

REVIEWER

XXX MM-DD-YY

PROJECT ID

0

SHEET




P.0

TOTAL

0

CTY-RTE-SECTION

MODEL: CLX_RW_US0068 - 733+50.00 [Sheet] PAPER SIZE: 17x11 (in.) DATE: 7/7/2025 TIME: 2:38:01 PM USER: adlyan
 pw:\johidod-pw.bentley.com:ohiodot-pw-02\Documents\01 Active Projects\District 03\Erie\116570\402-Engineering_TransSystems\WOT\Sheets\116570_XM010.dgn

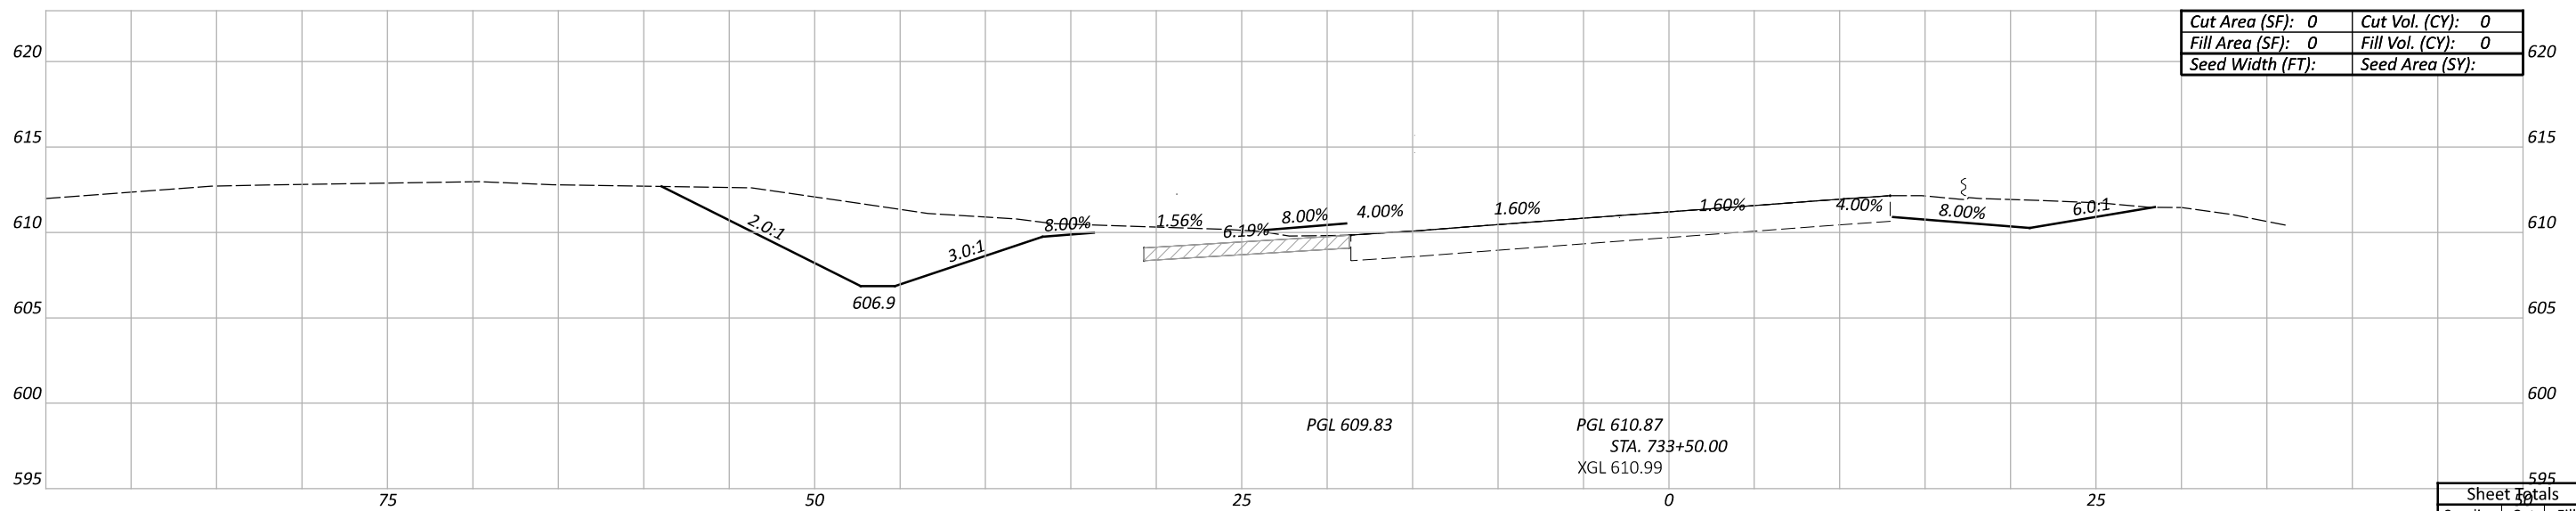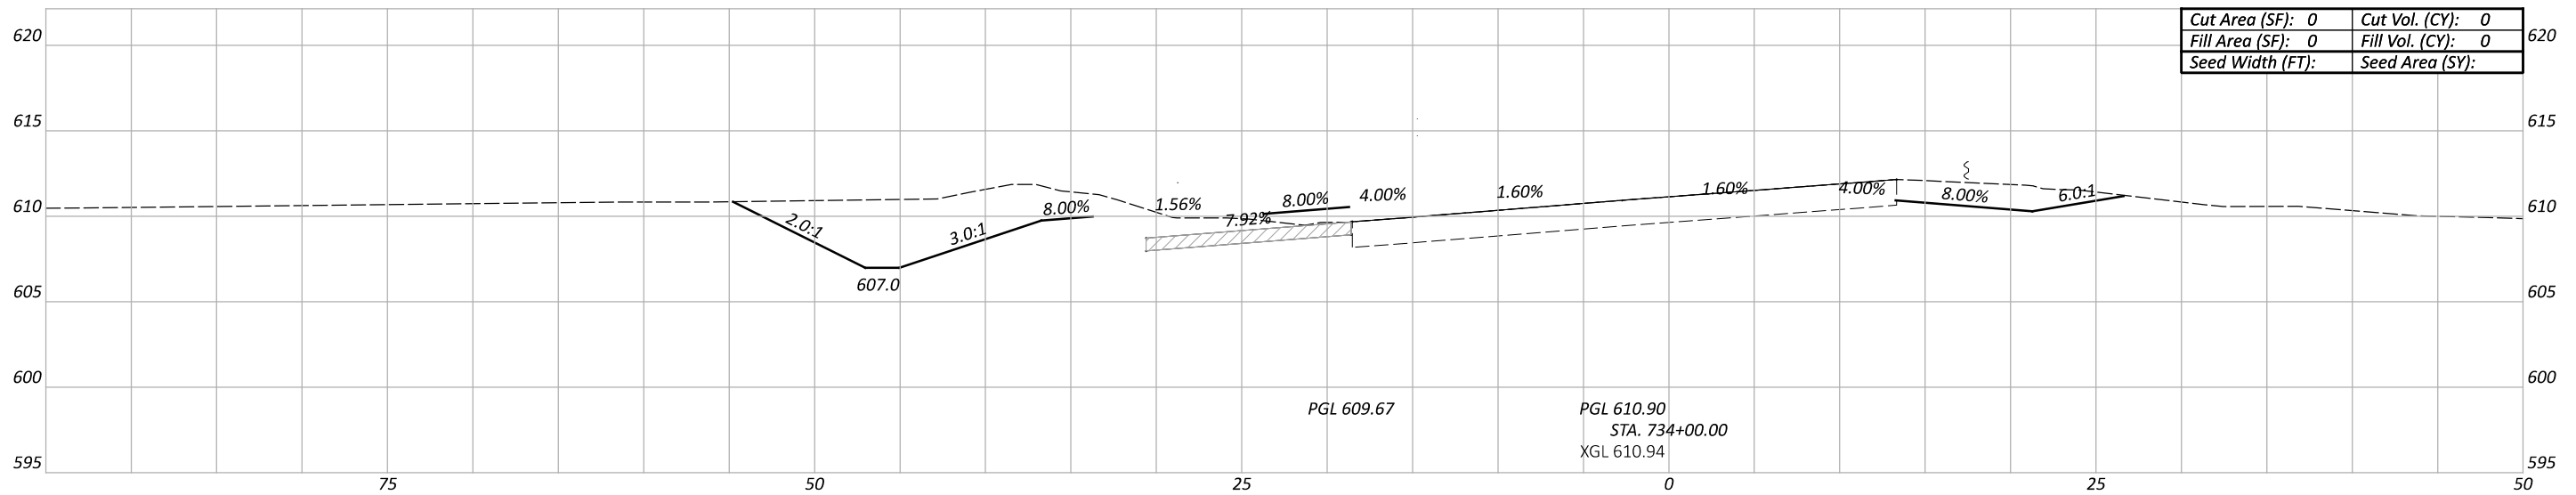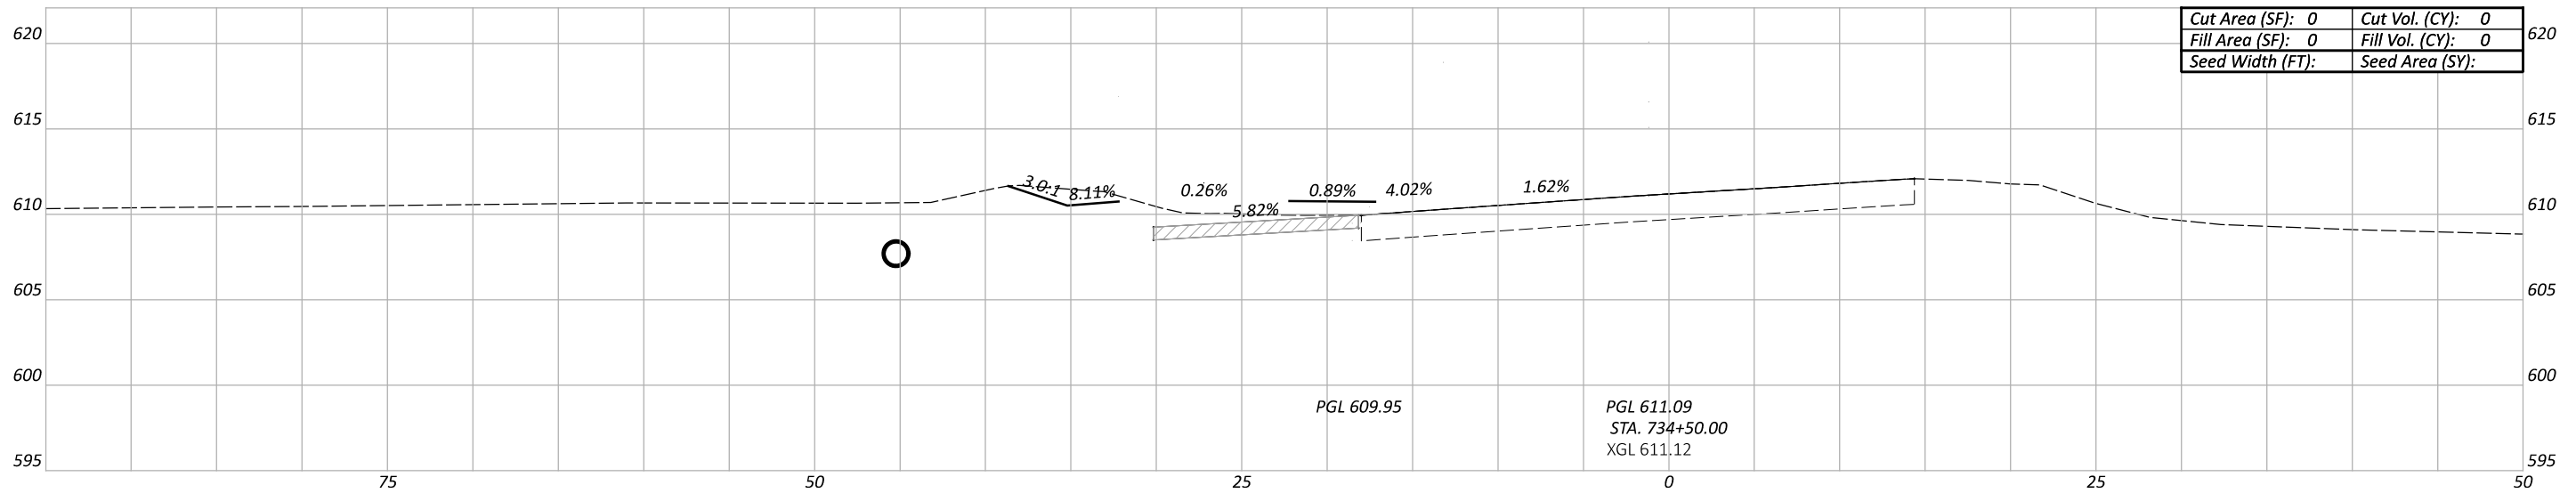




Cut Area (SF): 0	Cut Vol. (CY): 0
Fill Area (SF): 0	Fill Vol. (CY): 0
Seed Width (FT):	Seed Area (SY):

Cut Area (SF): 0	Cut Vol. (CY): 0
Fill Area (SF): 0	Fill Vol. (CY): 0
Seed Width (FT):	Seed Area (SY):

Cut Area (SF): 0	Cut Vol. (CY): 0
Fill Area (SF): 0	Fill Vol. (CY): 0
Seed Width (FT):	Seed Area (SY):

Sheet Totals		
Seeding	Cut	F




DESIGN AGENCY	
DESIGNER	
XXX	
REVIEWER	
XXX MM-DD-YY	
PROJECT ID	
0	
SHEET	TOTAL
P.0	0

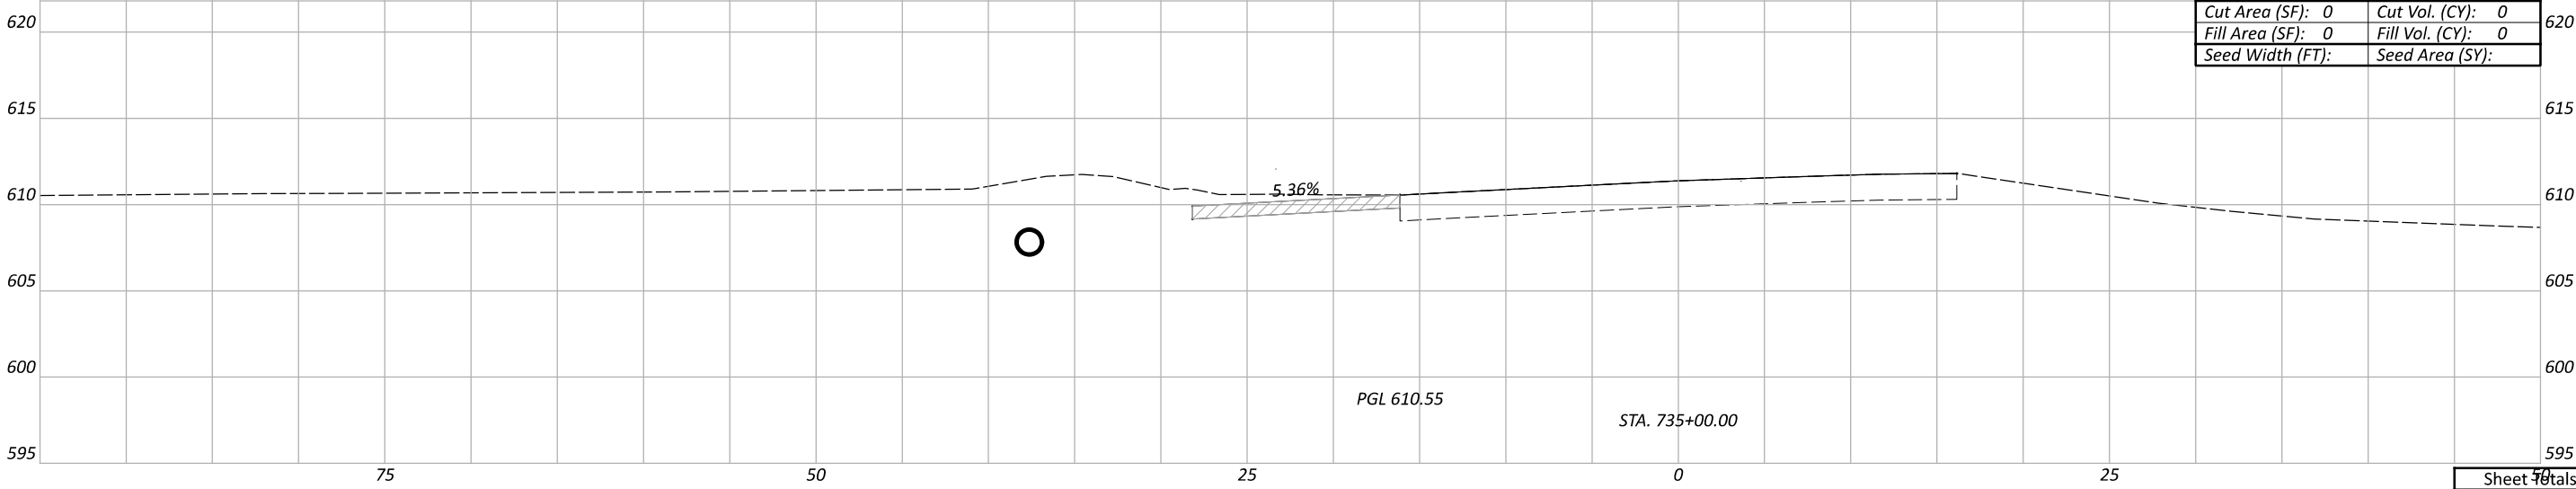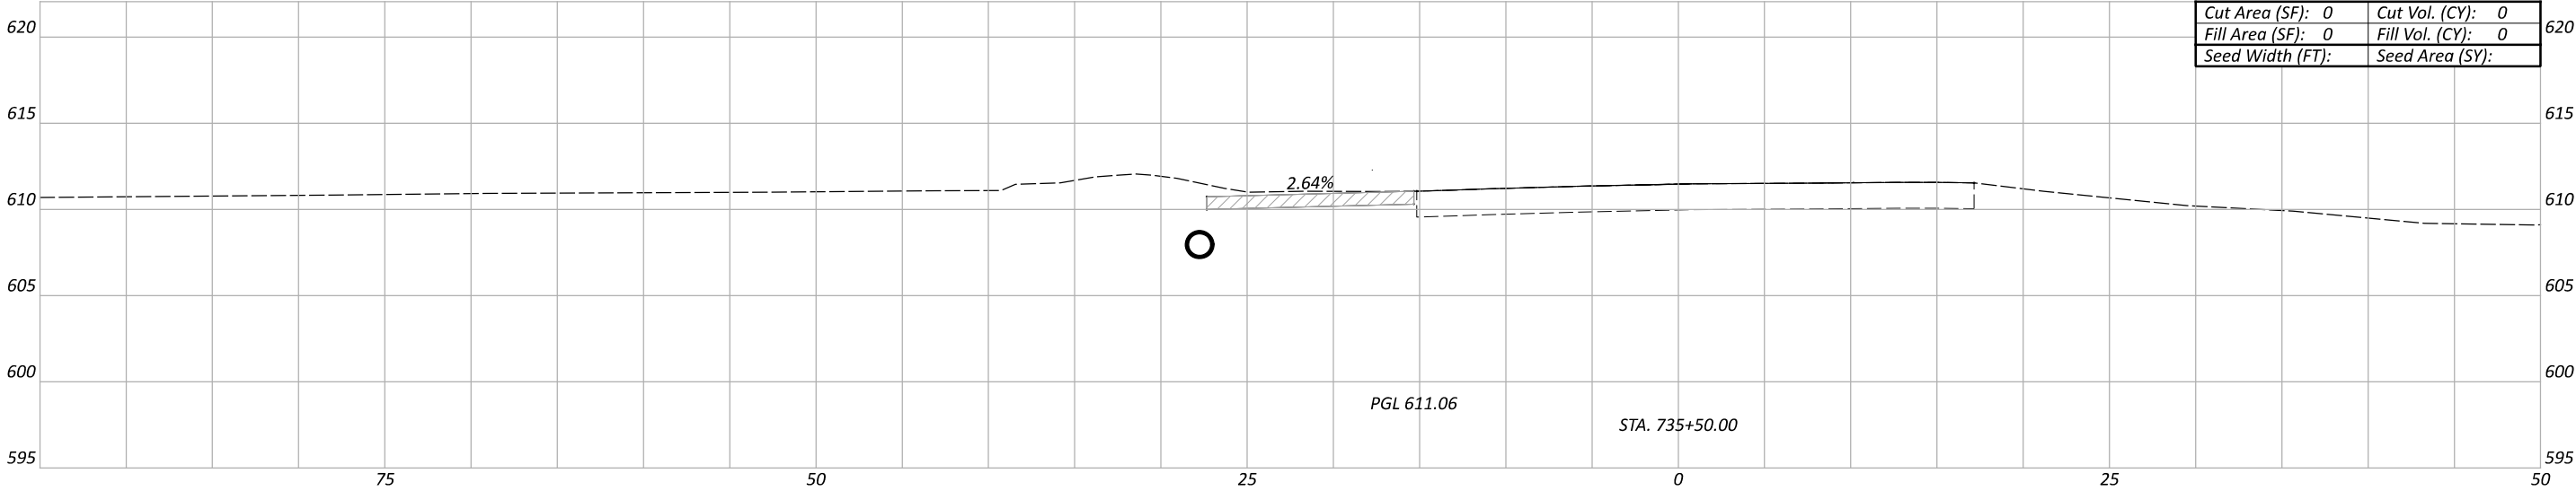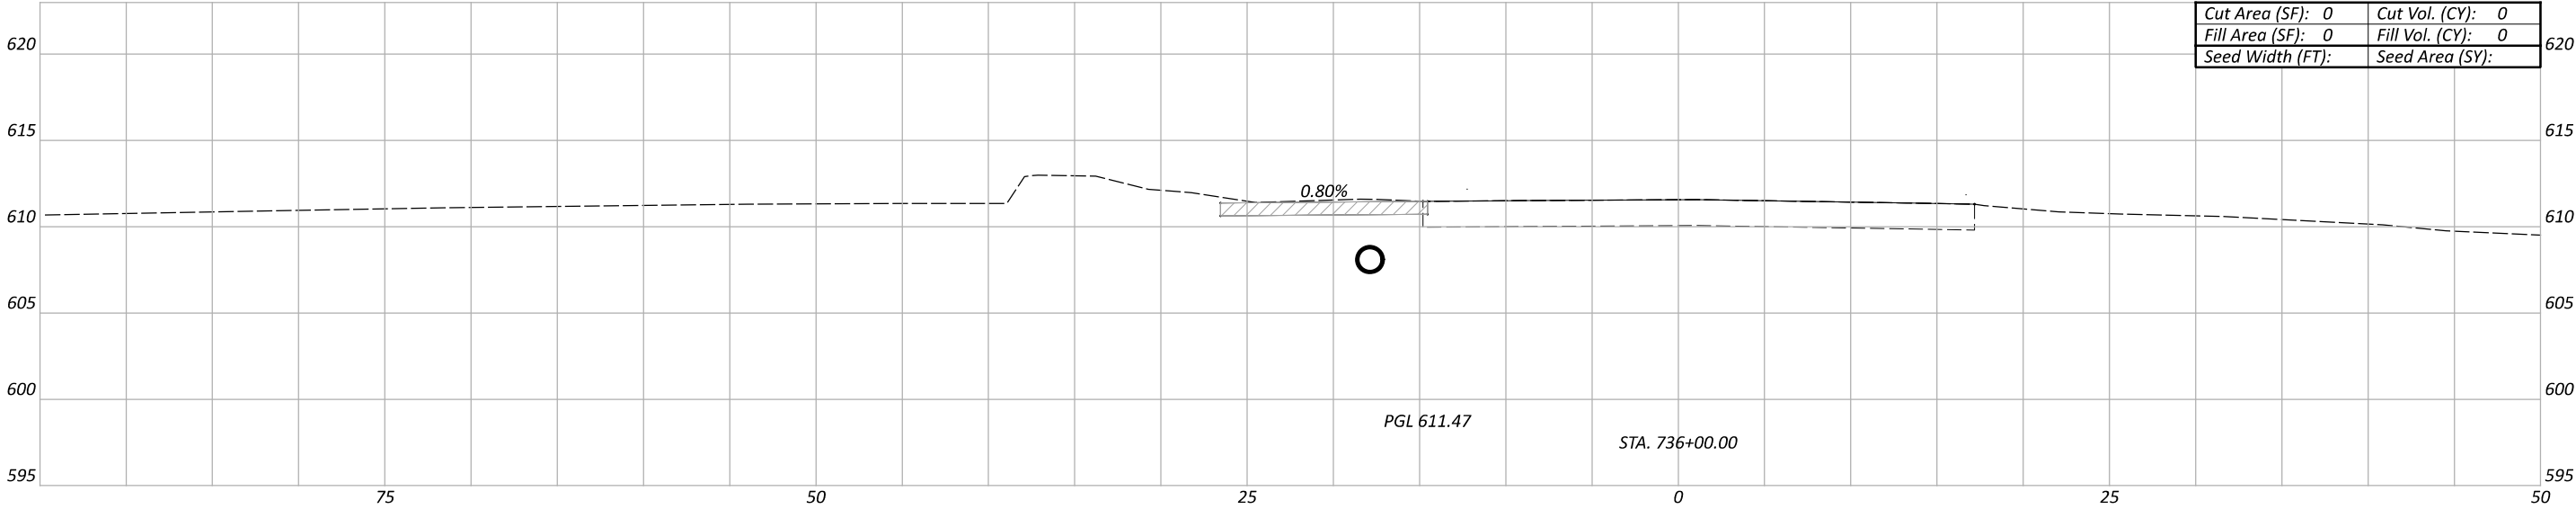

Sheet Totals			Totals	
Seeding	Cut	Fill	SHEET	TOTAL
			P.O	0

SHEET TITLE
SHEET SUB-TITLE




DESIGN AGENCY	
DESIGNER	XXX
REVIEWER	XXX MM-DD-YY
PROJECT ID	0

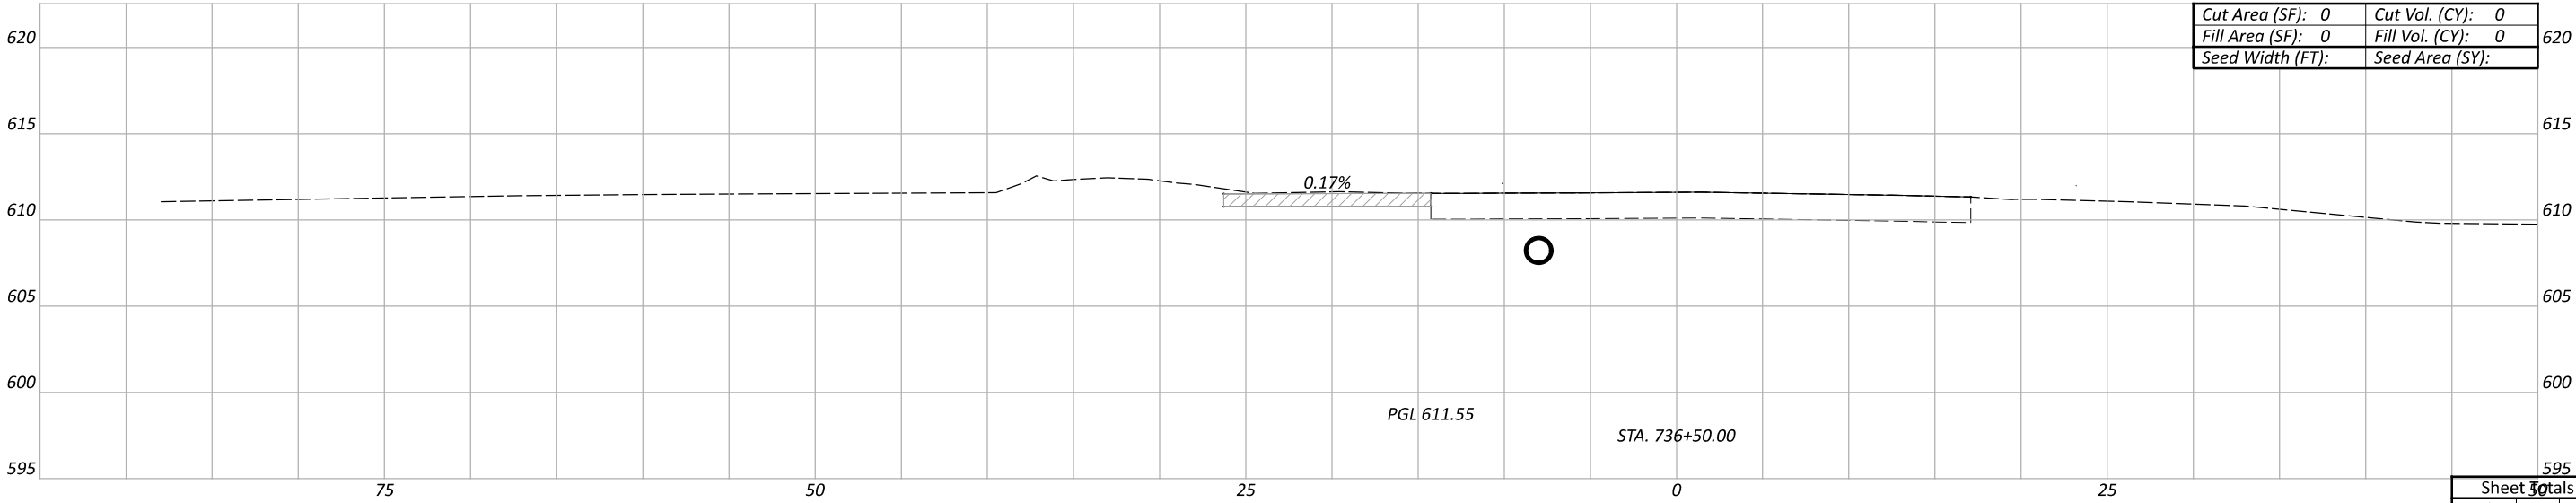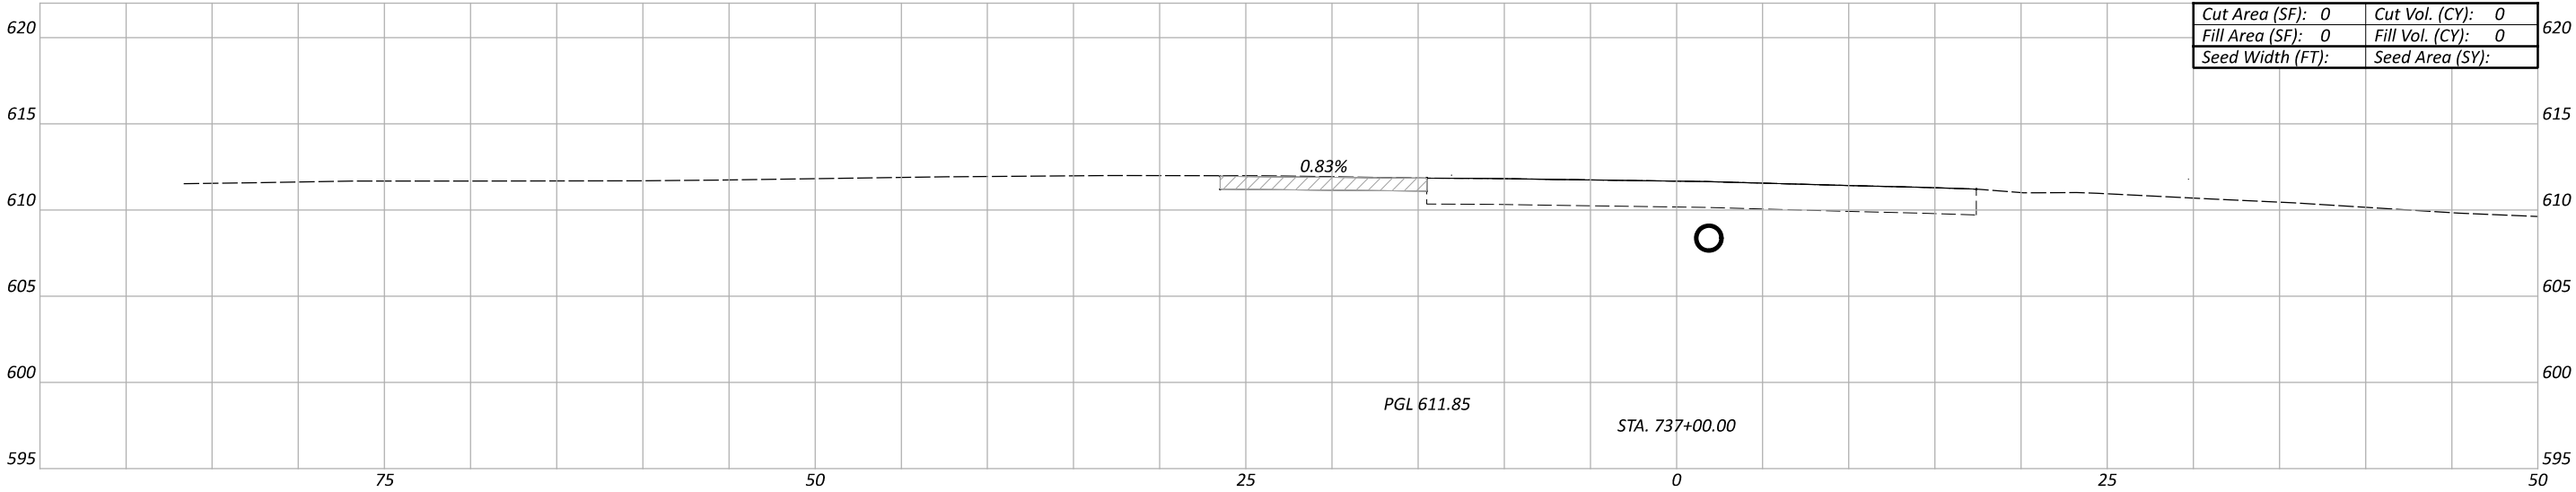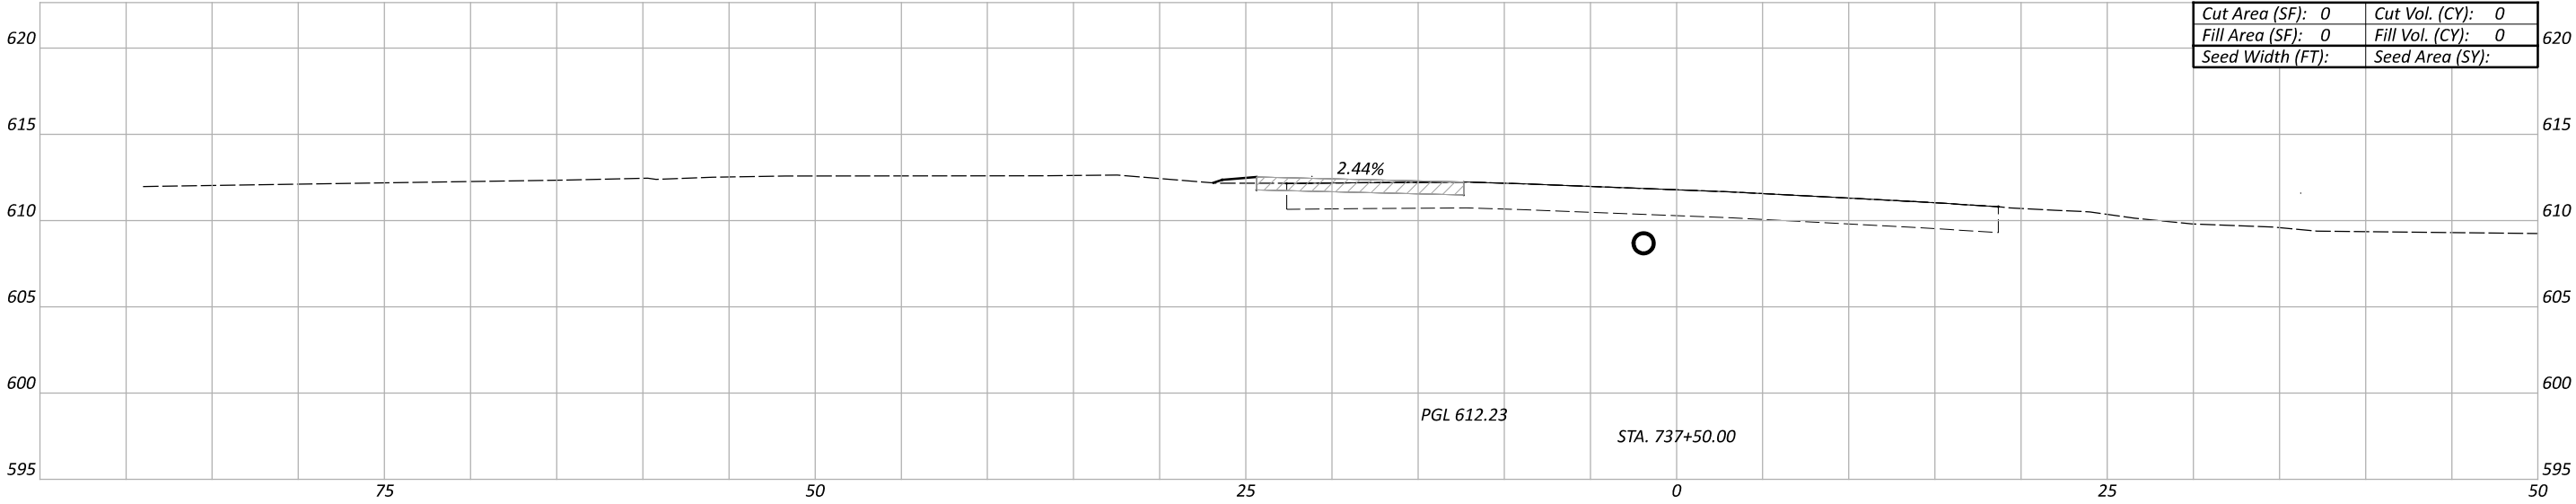

Sheet Totals			SHEET		TOTAL
Seeding	Cut	Fill	P.O		0

SHEET TITLE
SHEET SUB-TITLE

DESIGN AGENCY
DESIGNER
XXX
REVIEWER
XXX MM-DD-YY
PROJECT ID
0

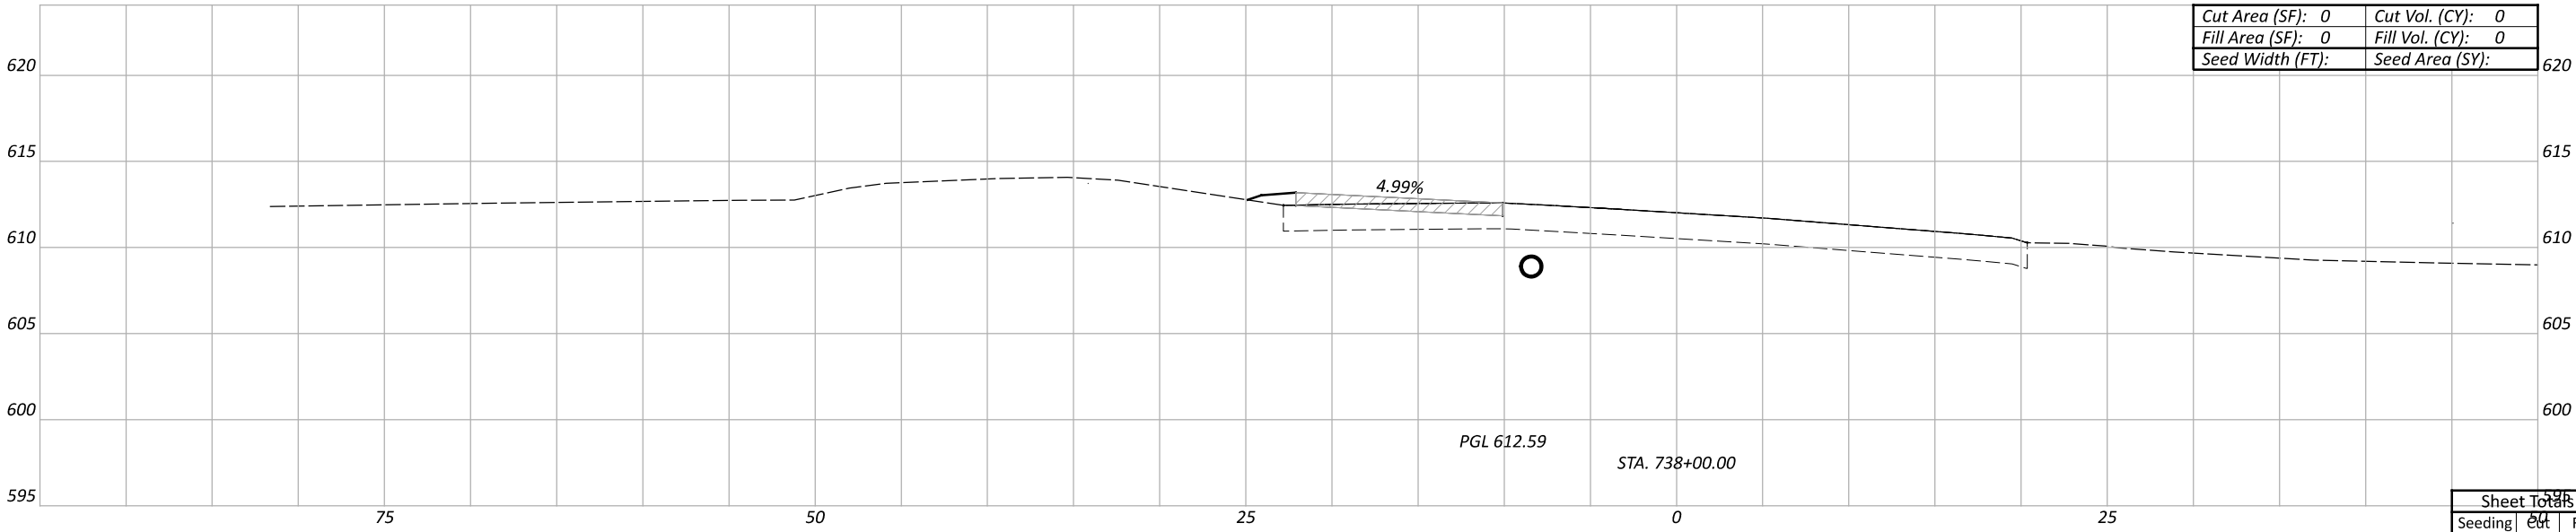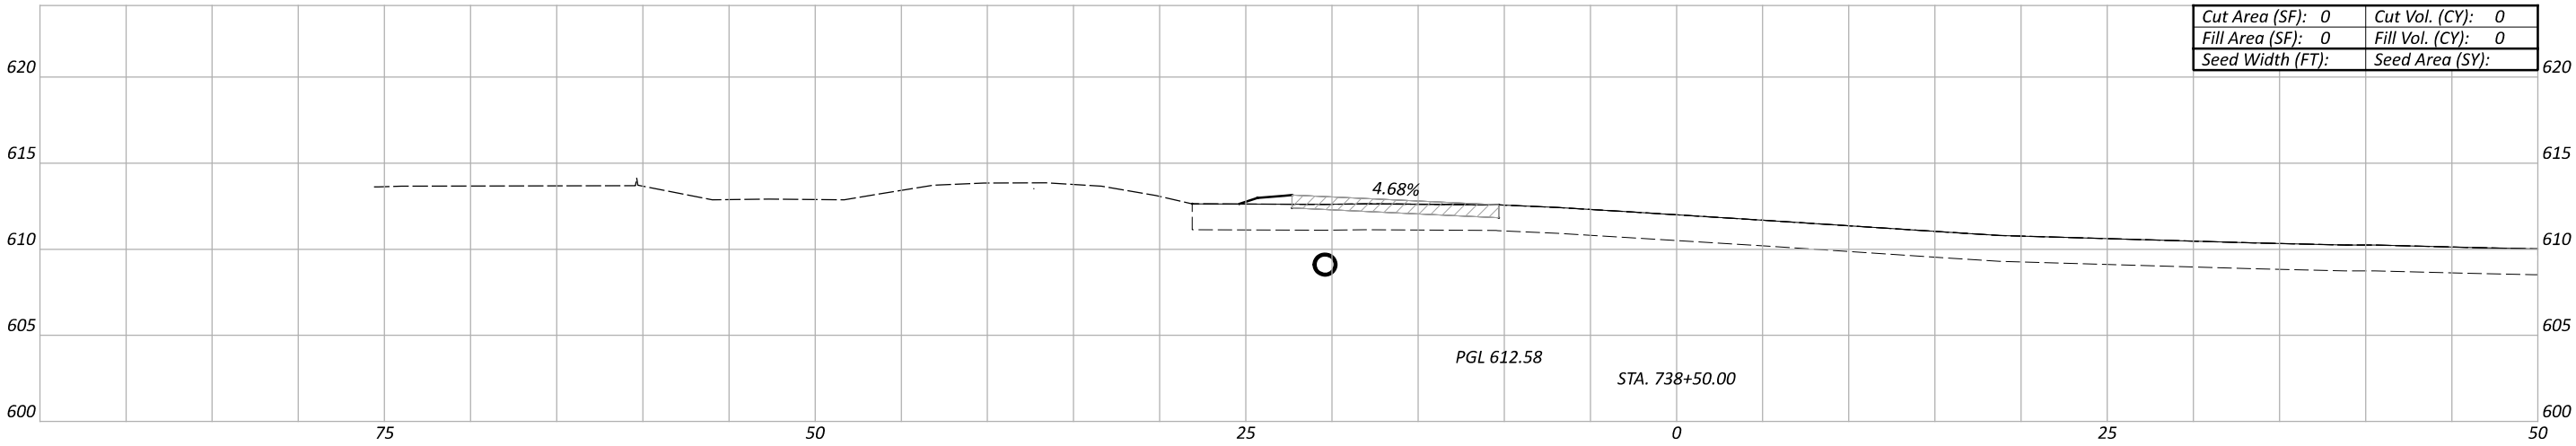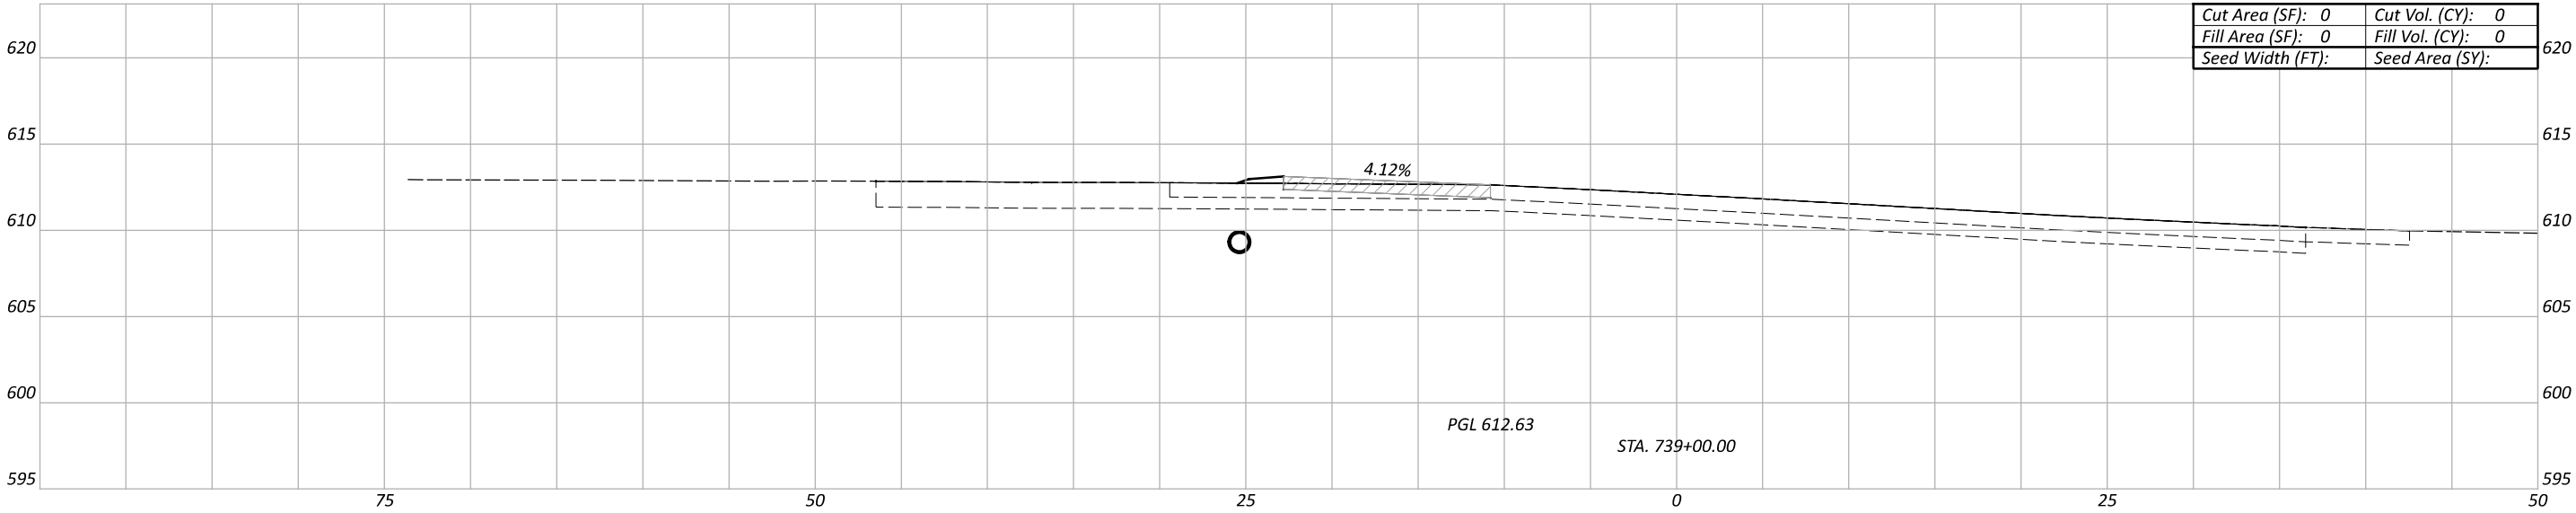

Sheet Totals		
Seeding	Cut	Fill

SHEET TITLE
SHEET SUB-TITLE




DESIGN AGENCY

DESIGNER
XXX

REVIEWER
XXX MM-DD-YY

PROJECT ID
0

SHEET	TOTAL
P.0	0

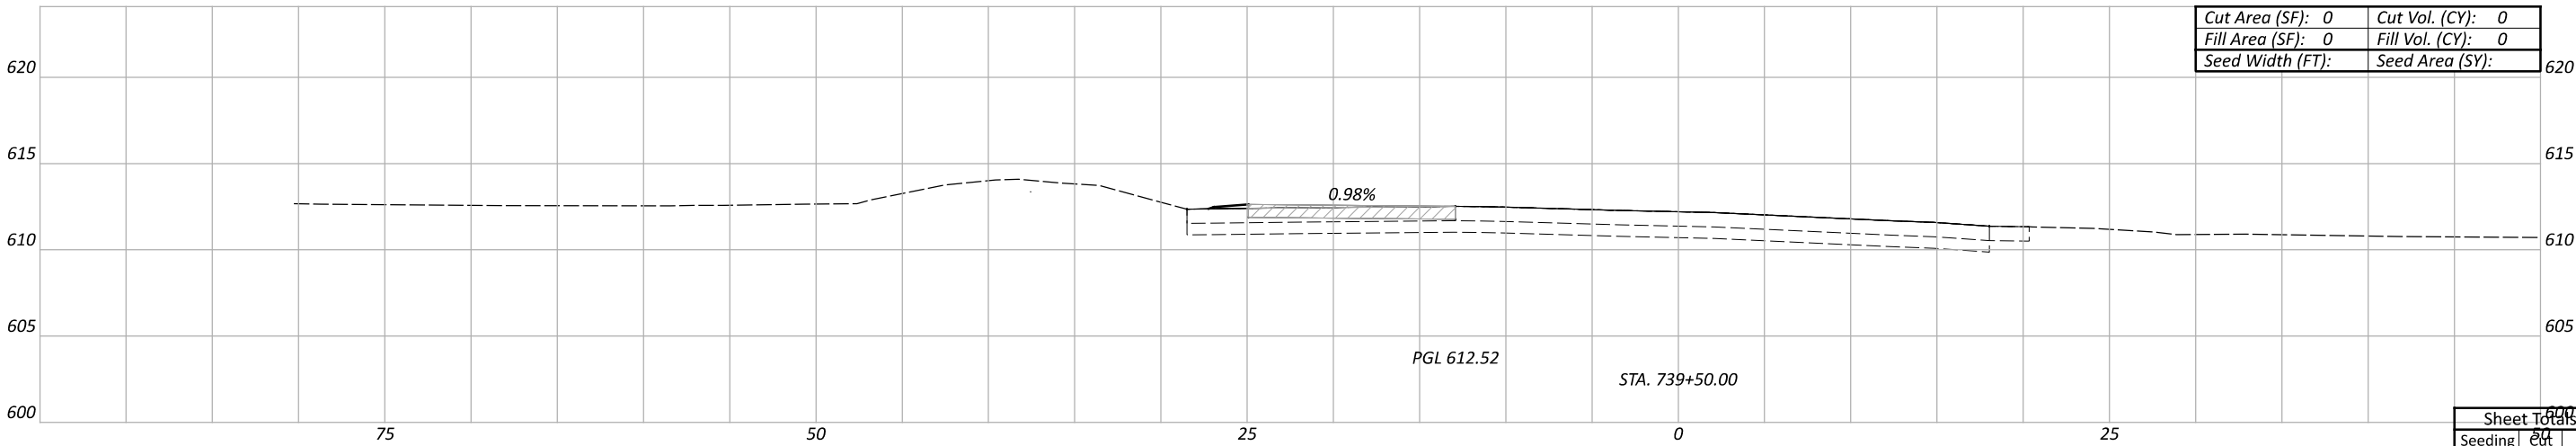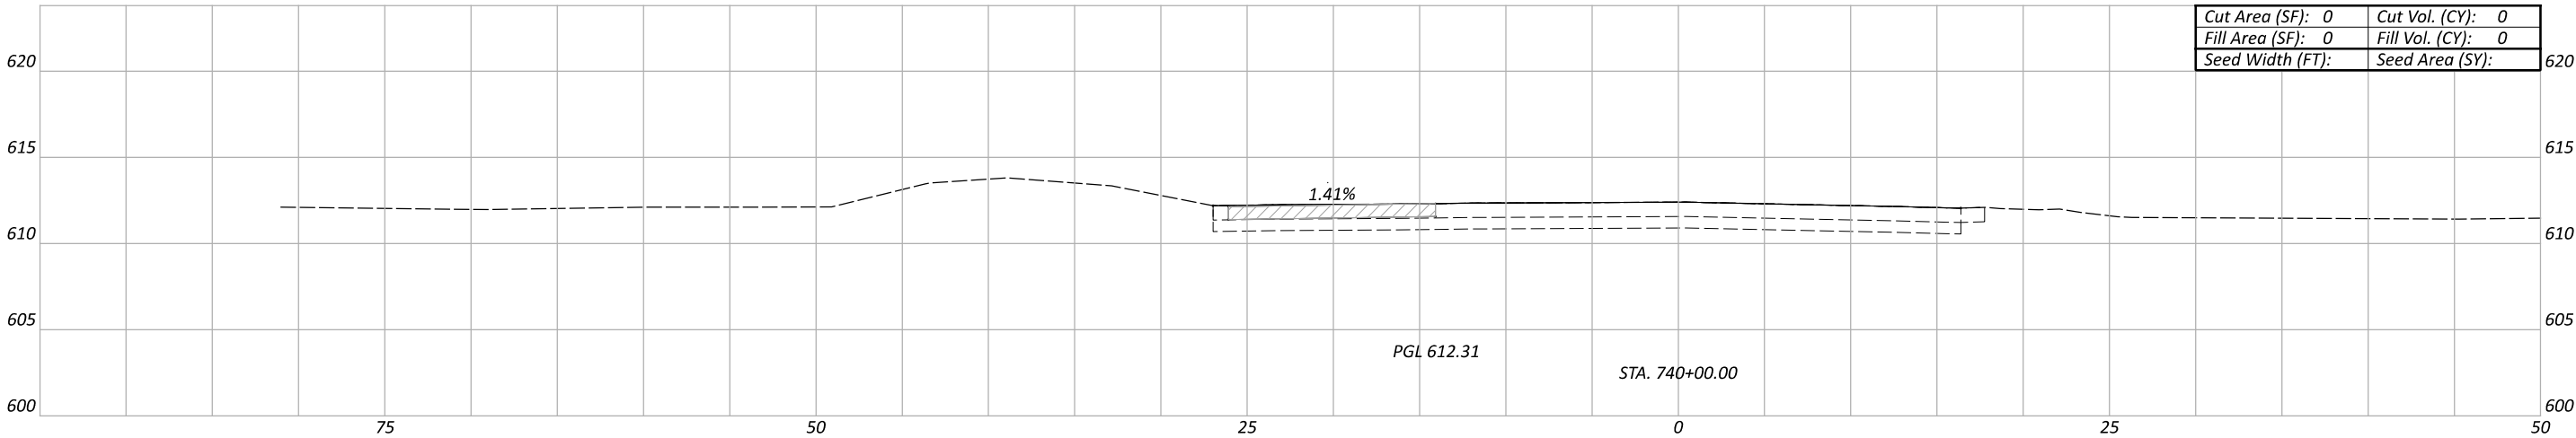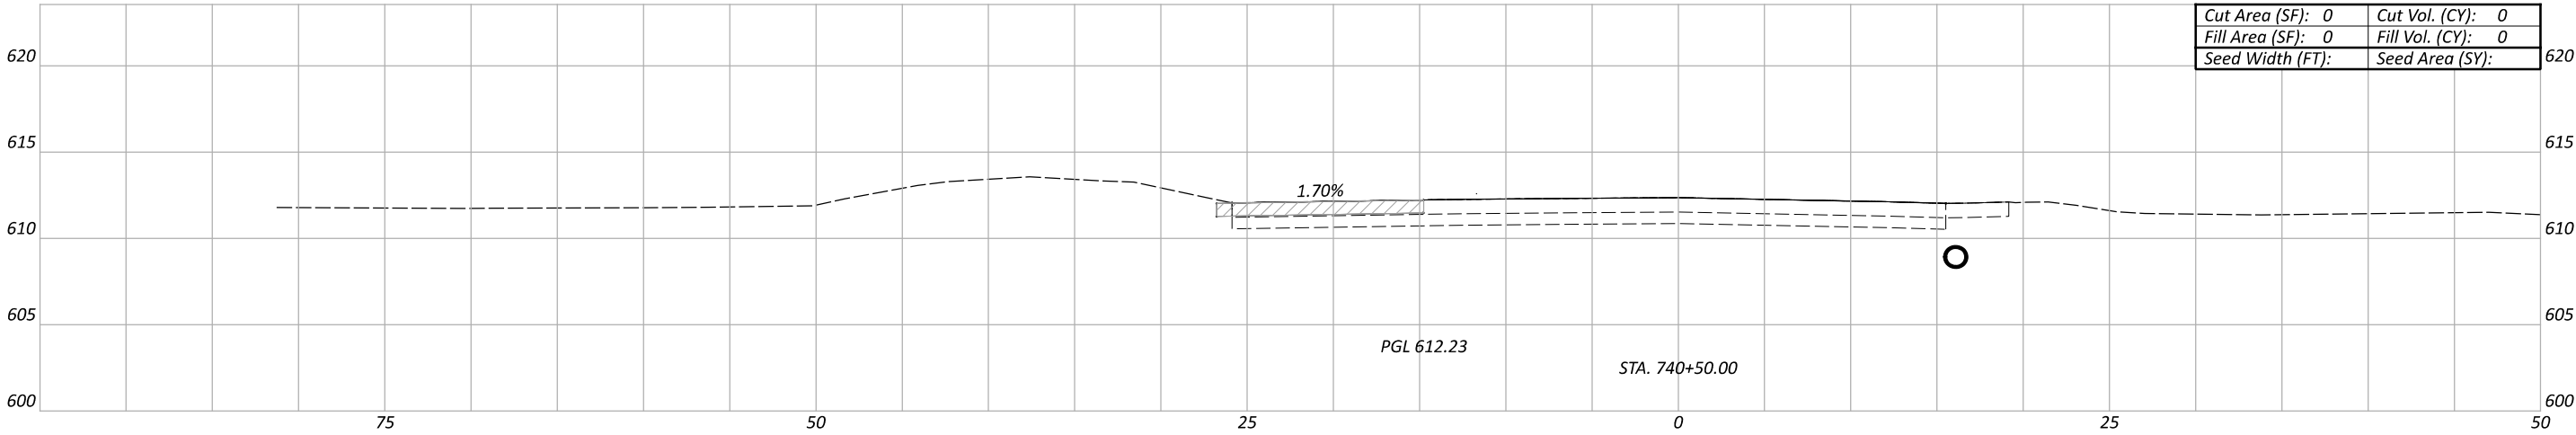

Sheet Totals			
Seeding	Cut	Fill	

SHEET TITLE
SHEET SUB-TITLE




DESIGN AGENCY

DESIGNER
XXX

REVIEWER
XXX MM-DD-YY

PROJECT ID
0




SHEET	TOTAL
P.0	0

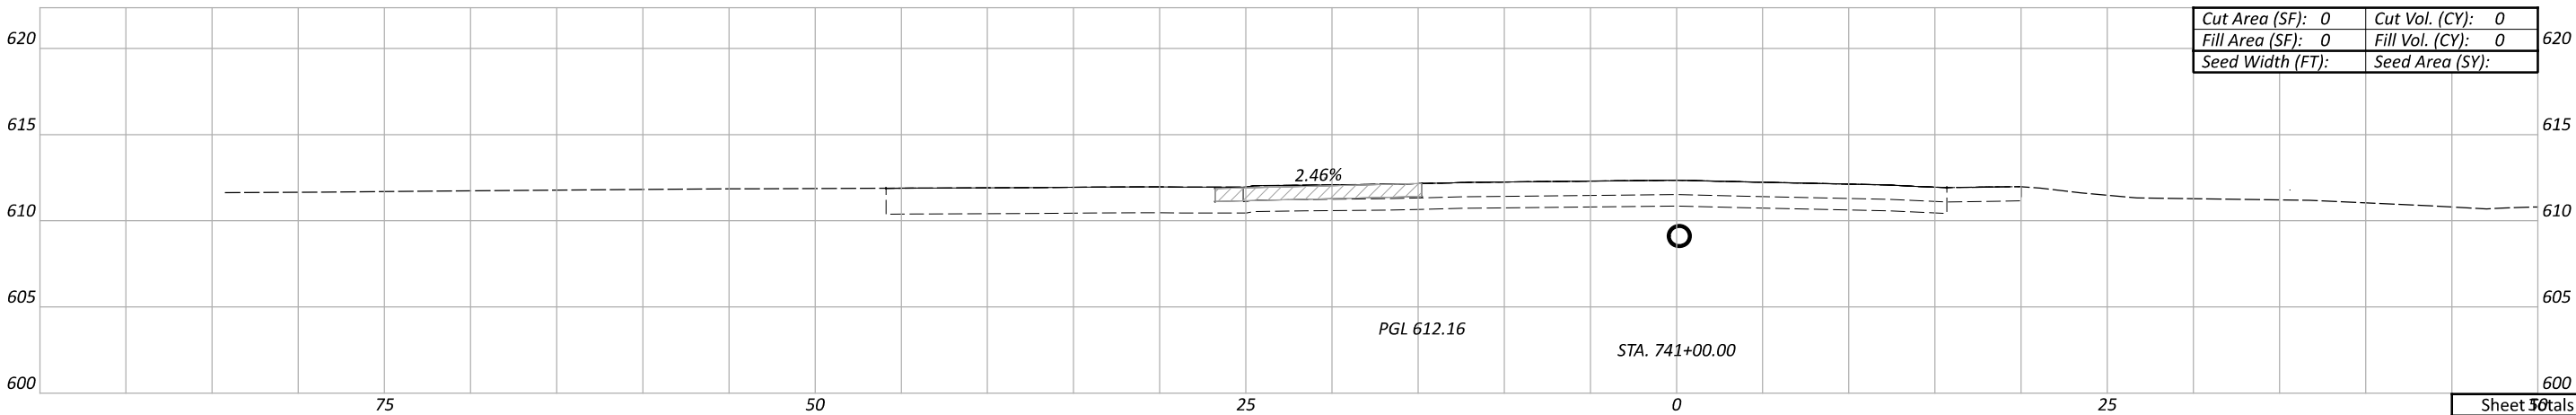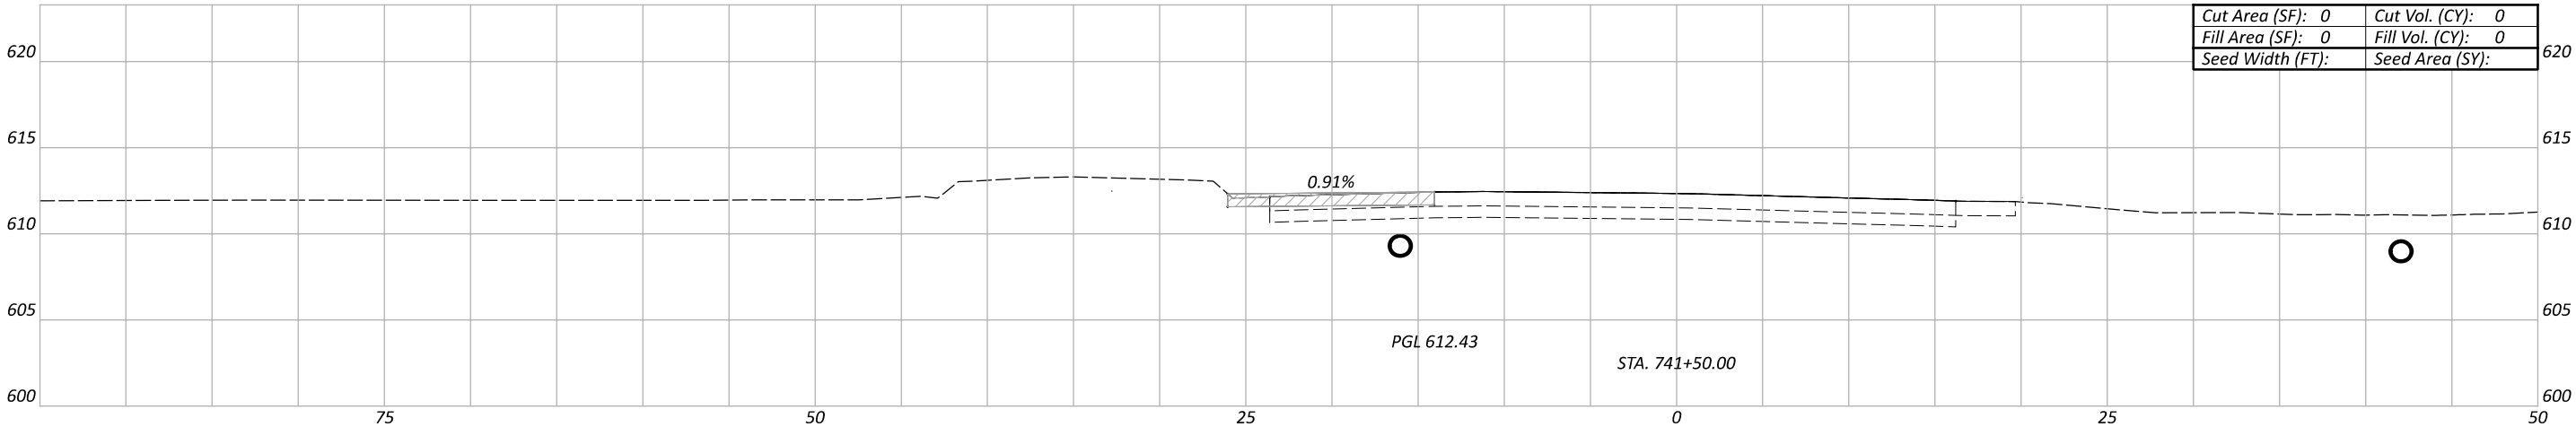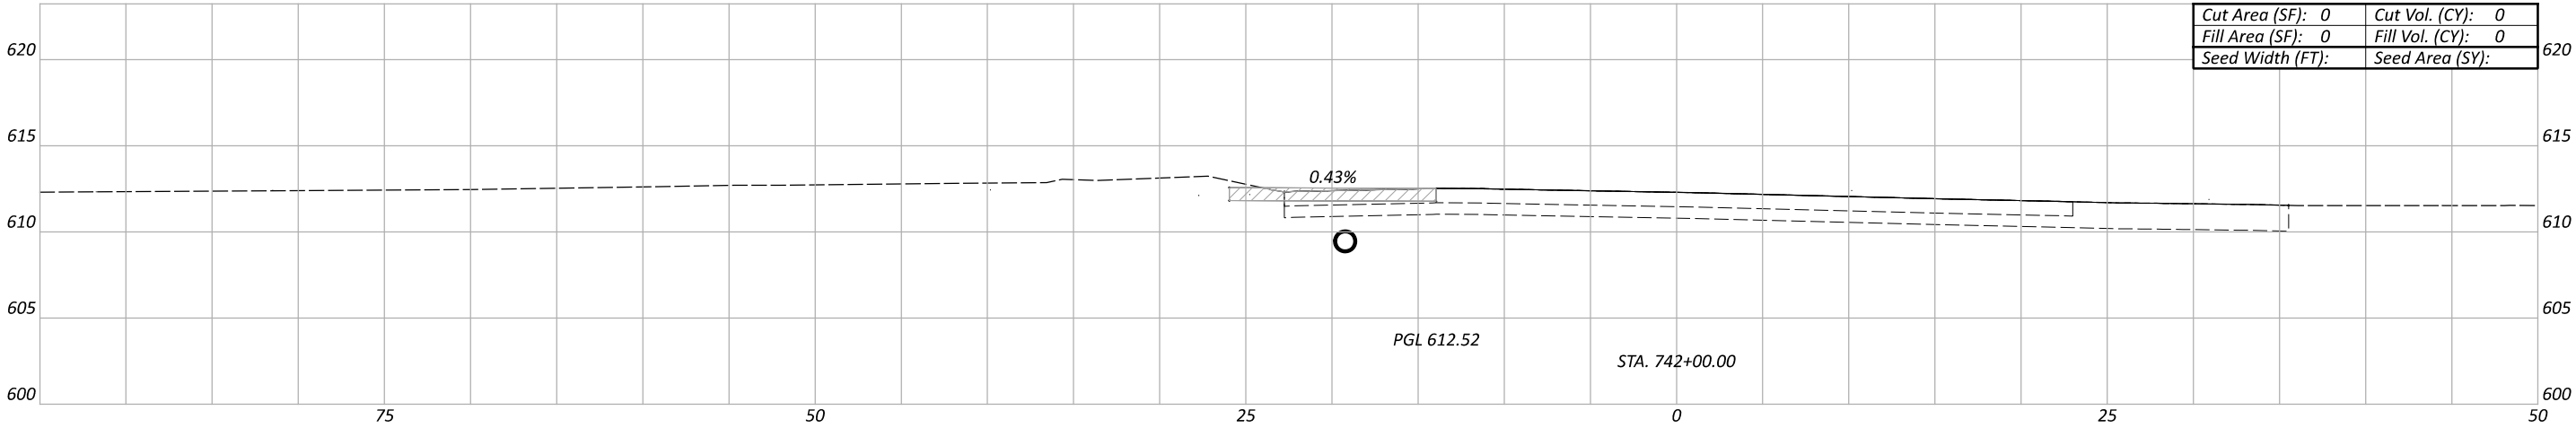

Sheet Totals			SHEET		TOTAL
Seeding	Cut	Fill	P.0		0

SHEET TITLE
SHEET SUB-TITLE

DESIGN AGENCY	
DESIGNER	XXX
REVIEWER	XXX MM-DD-YY
PROJECT ID	0

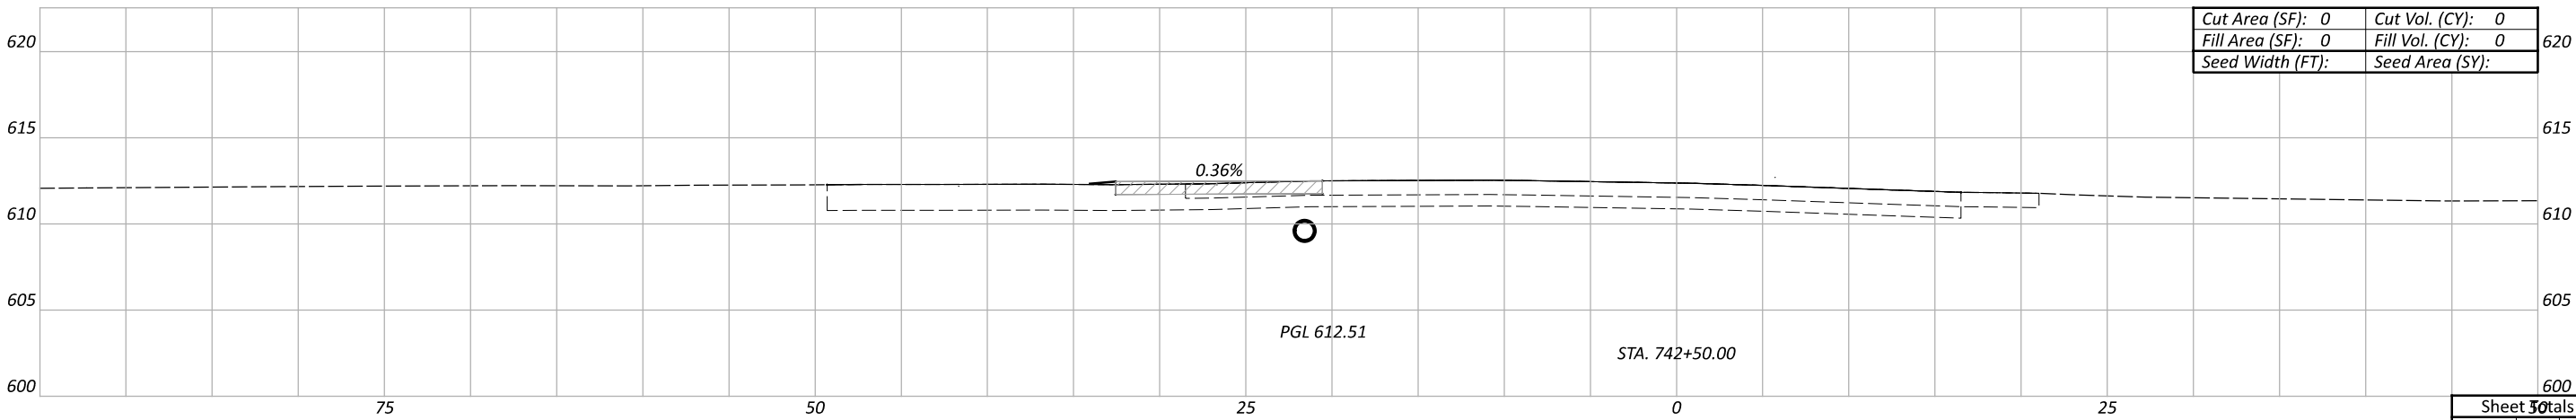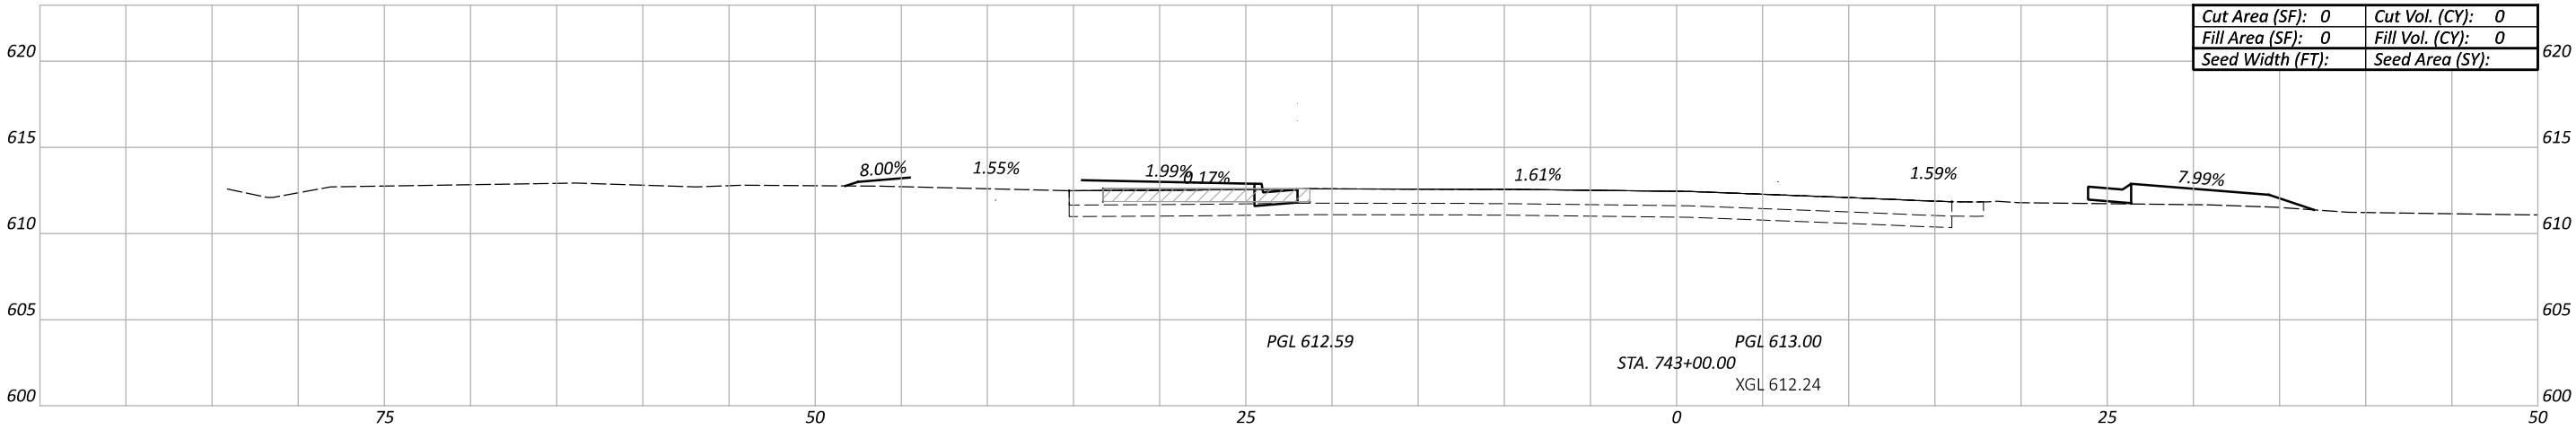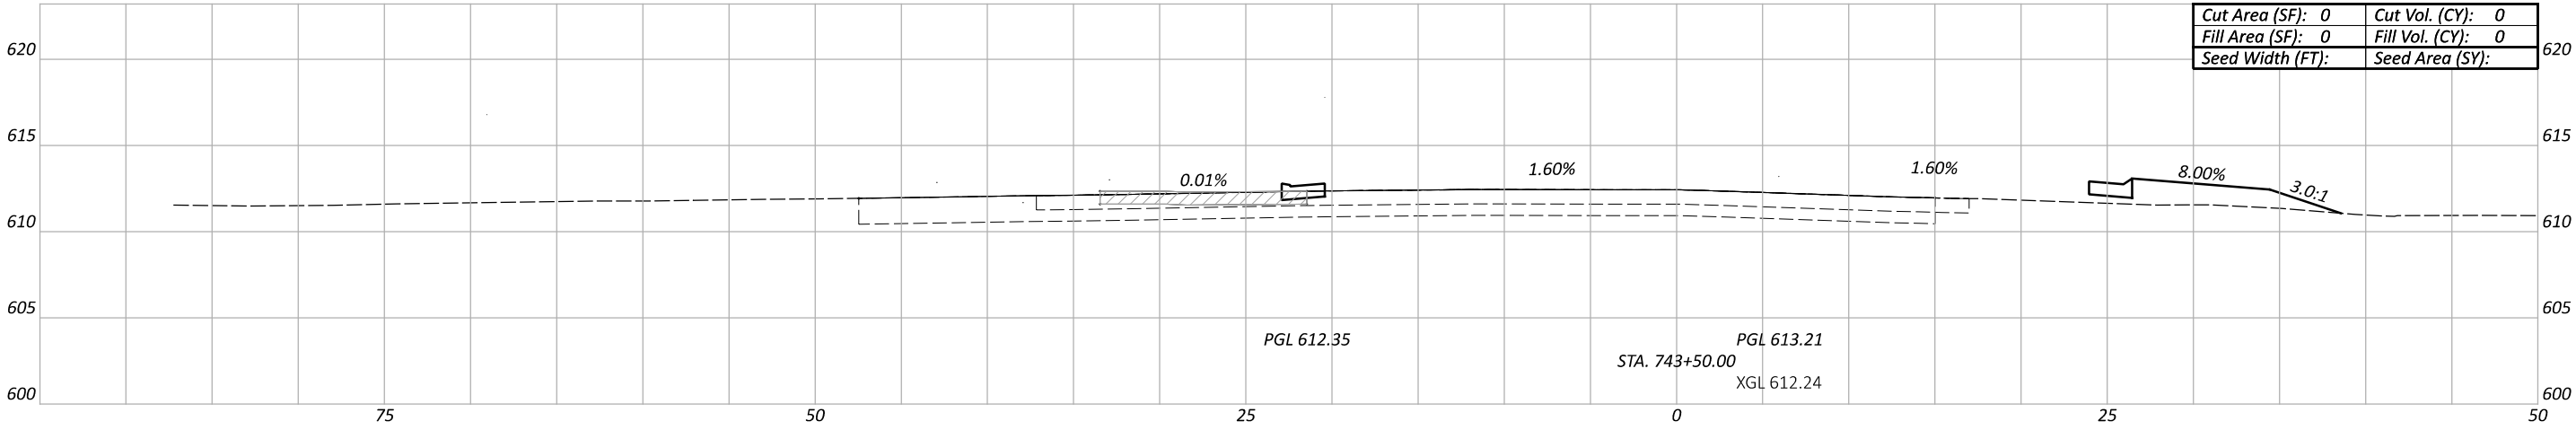

Sheet Totals			SHEET TOTAL	
Seeding	Cut	Fill	P.0	0

SHEET TITLE
SHEET SUB-TITLE

DESIGN AGENCY

DESIGNER




XXX

REVIEWER

XXX MM-DD-YY

PROJECT ID

0

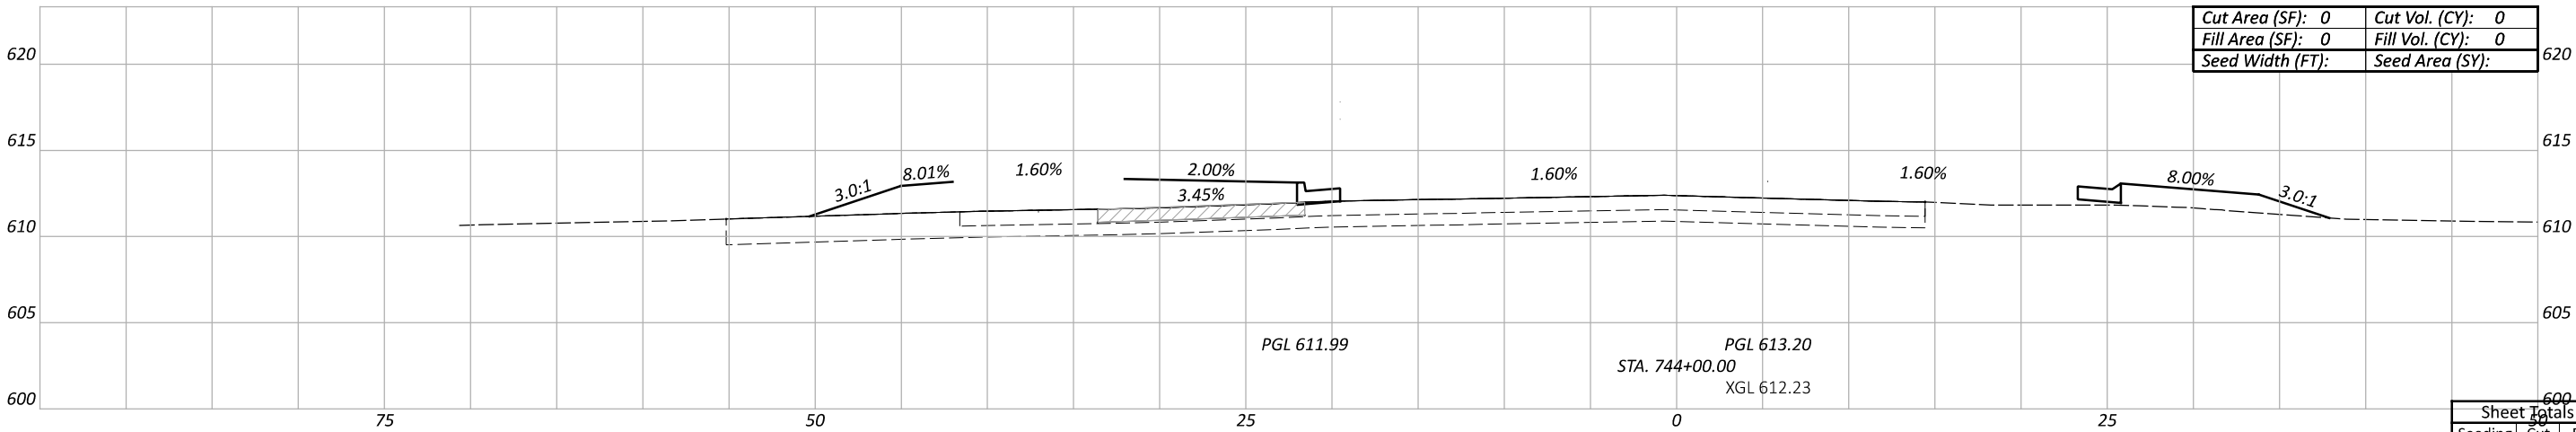
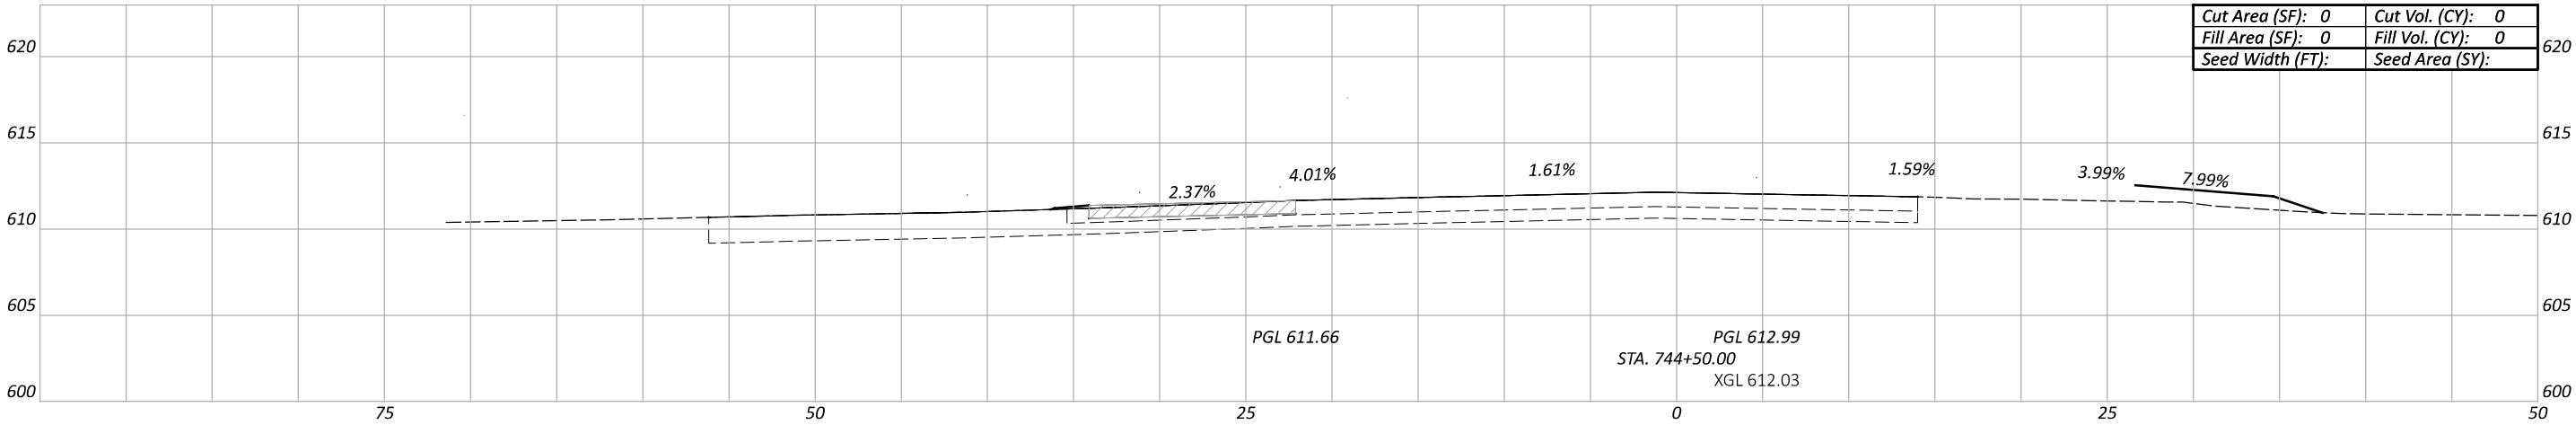
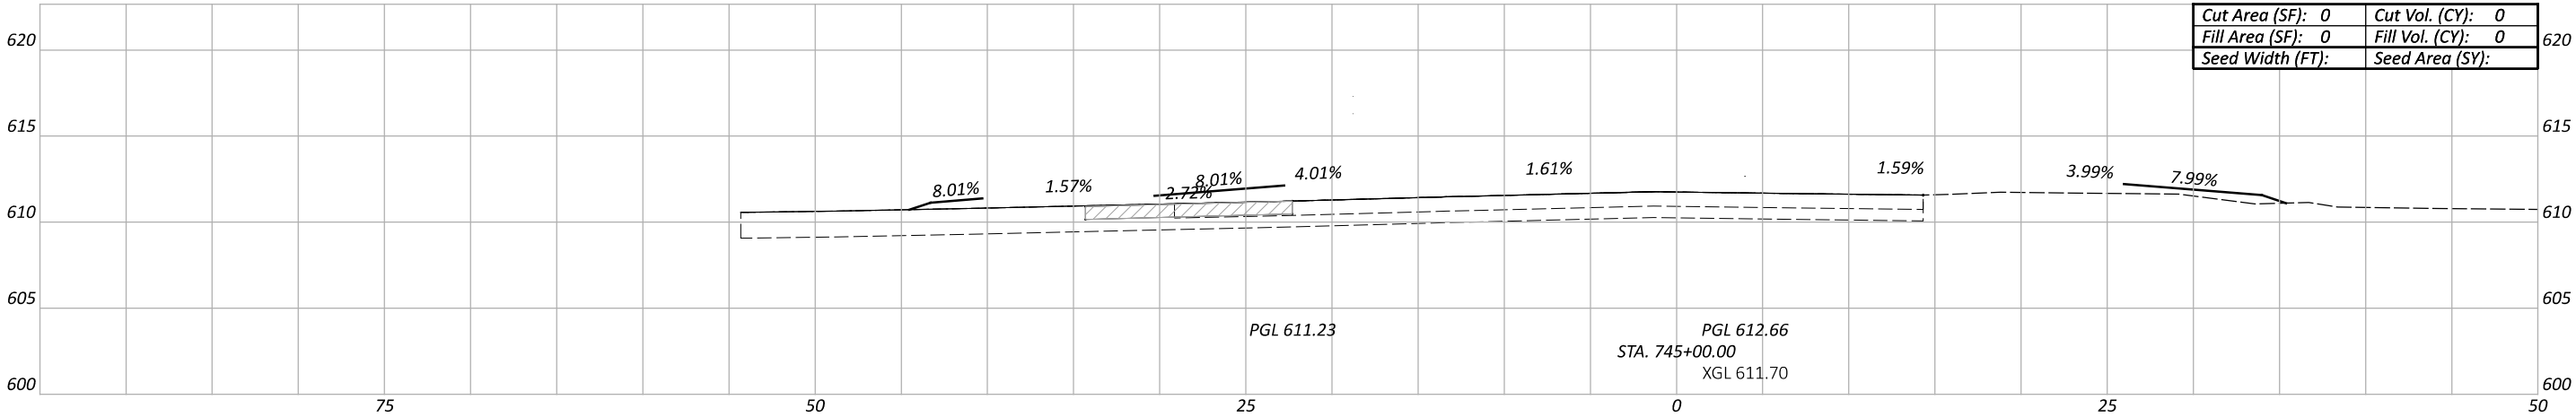


Sheet Totals			600
Seeding	Cut	Fill	0

SHEET	TOTAL
P.0	0

SHEET TITLE
SHEET SUB-TITLE

DESIGN AGENCY	
DESIGNER	
XXX	
REVIEWER	
XXX MM-DD-YY	
PROJECT ID	
0	
SHEET	TOTAL
P.0	0

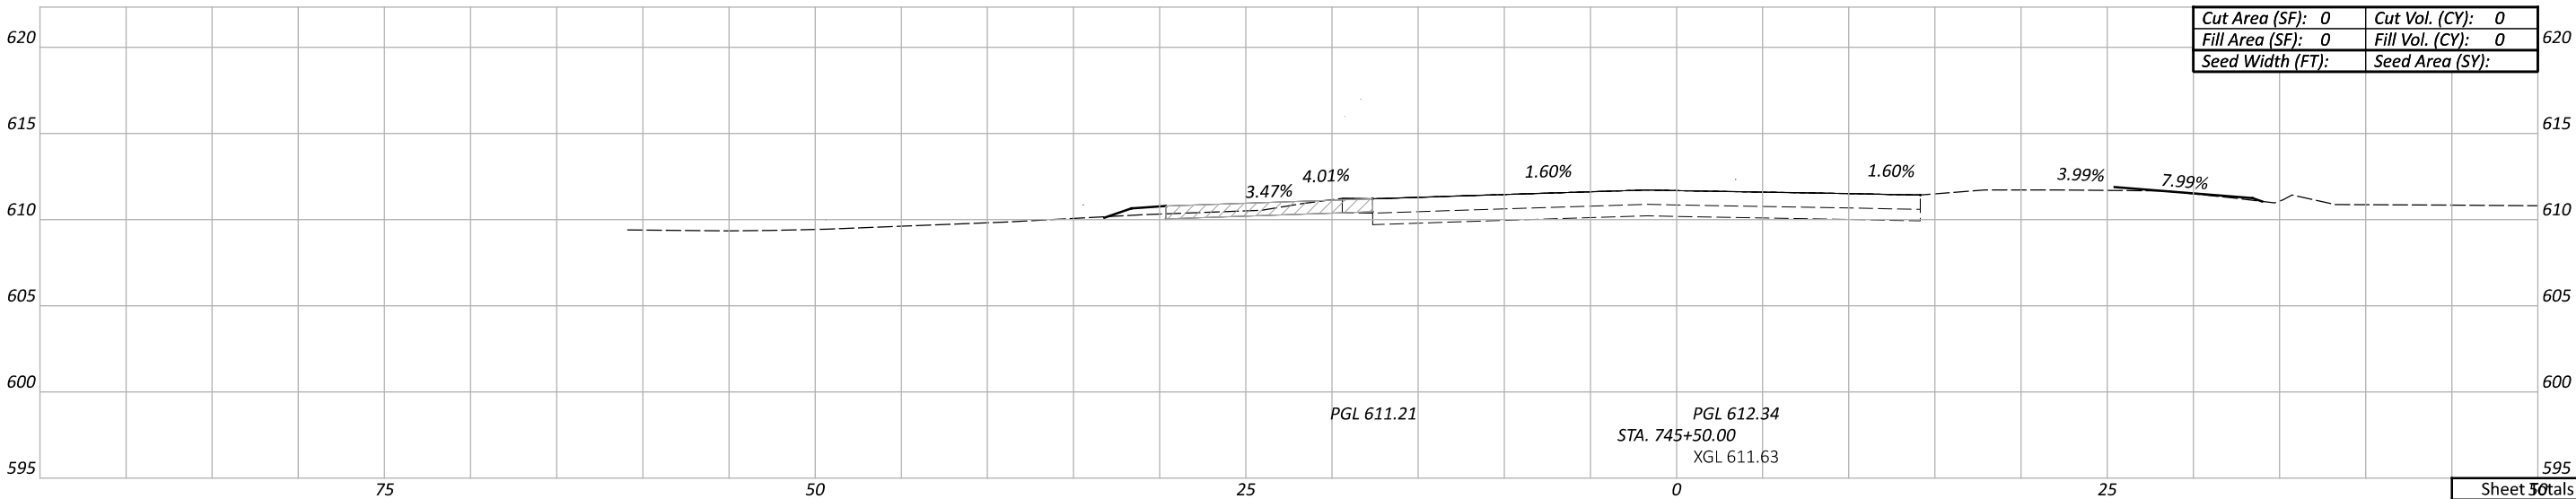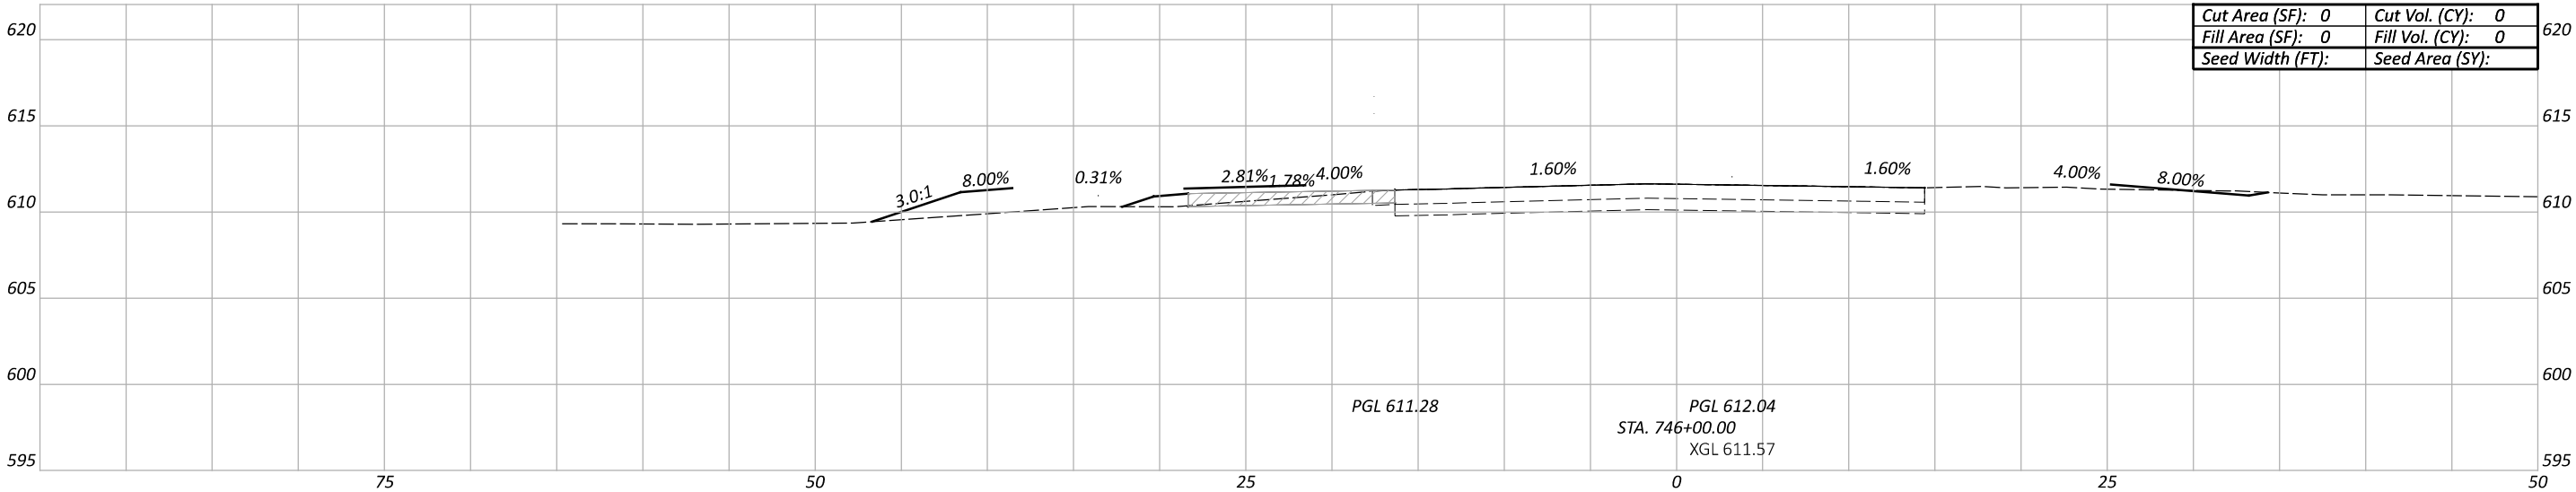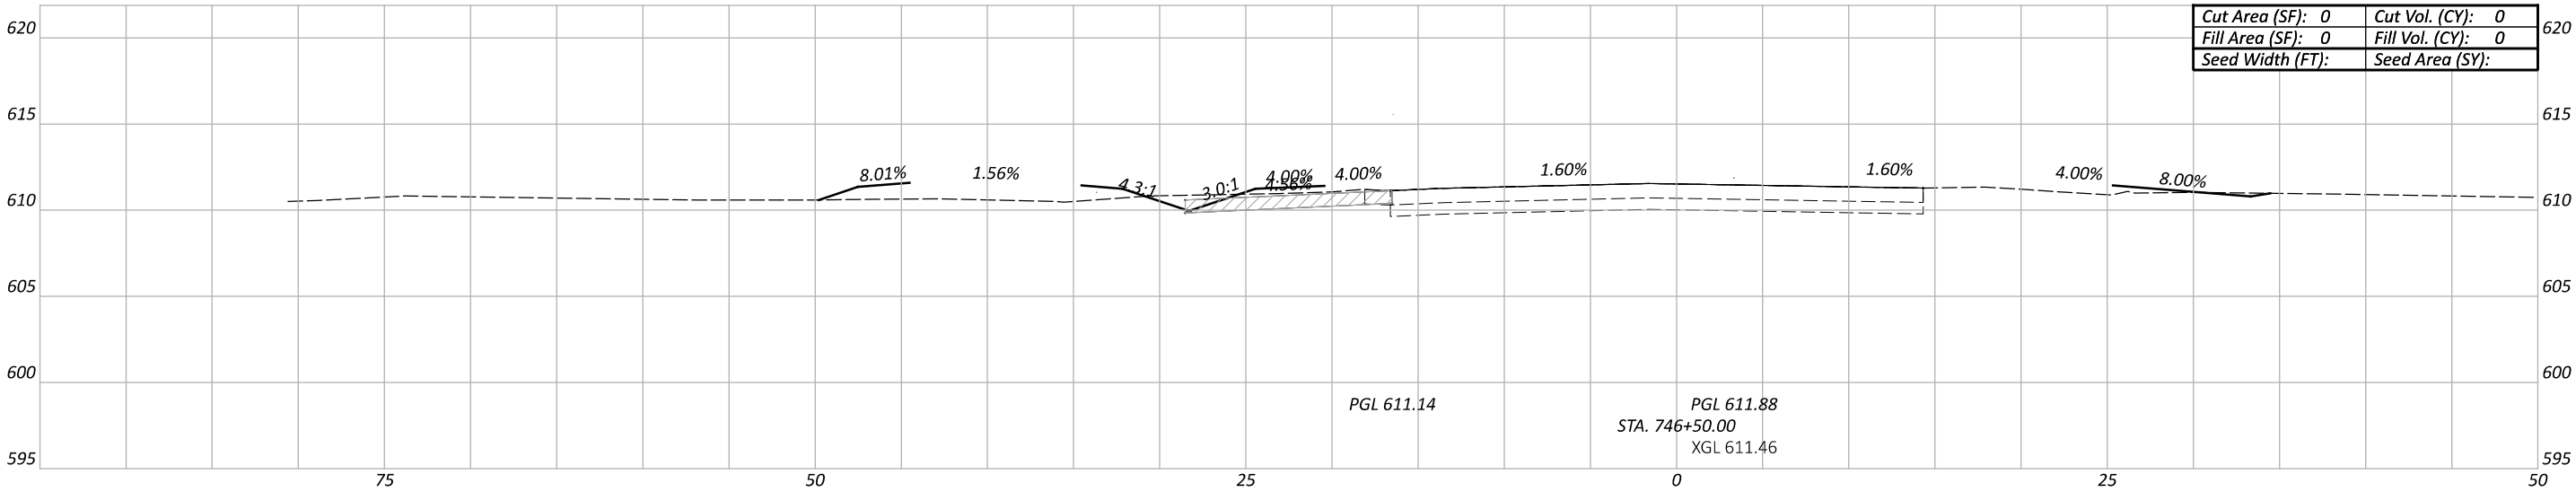




Sheet Totals			50	
Seeding	Cut	Fill	SHEET	TOTAL
			P.O	0

SHEET TITLE
SHEET SUB-TITLE

DESIGN AGENCY	
DESIGNER	
XXX	
REVIEWER	
XXX MM-DD-YY	
PROJECT ID	
0	

CTY-RTE-SECTION

MODEL: CLX_RW_US006B - 747-00.00 [Sheet] PAPER SIZE: 17x11 (in) DATE: 7/7/2025 TIME: 2:38:35 PM USER: adlayton
 pw://ohiodot-pw.bentley.com/ohiodot-pw-02/Documents/01 Active Projects/District 03/E116570/402-Engineering_TransSystems/MOT/Sheets/E116570_XW010.dgn

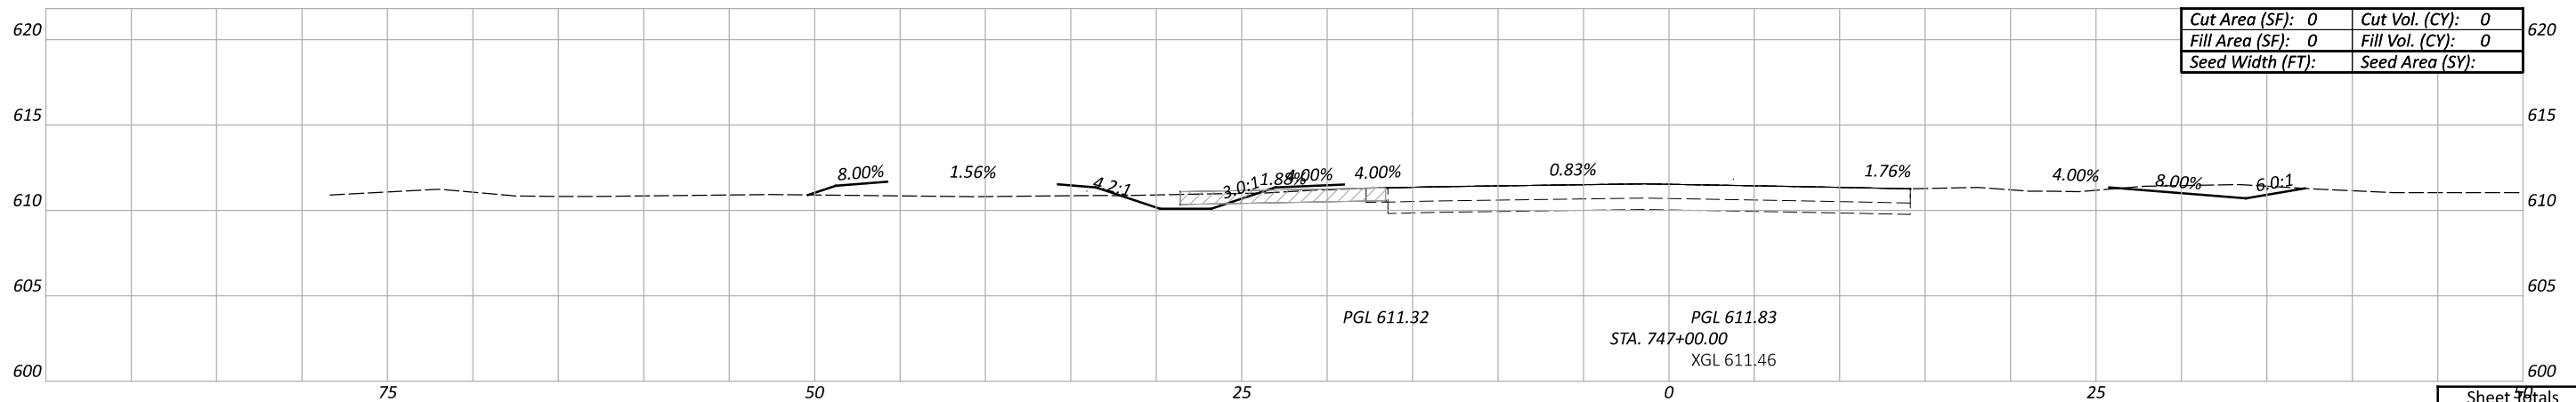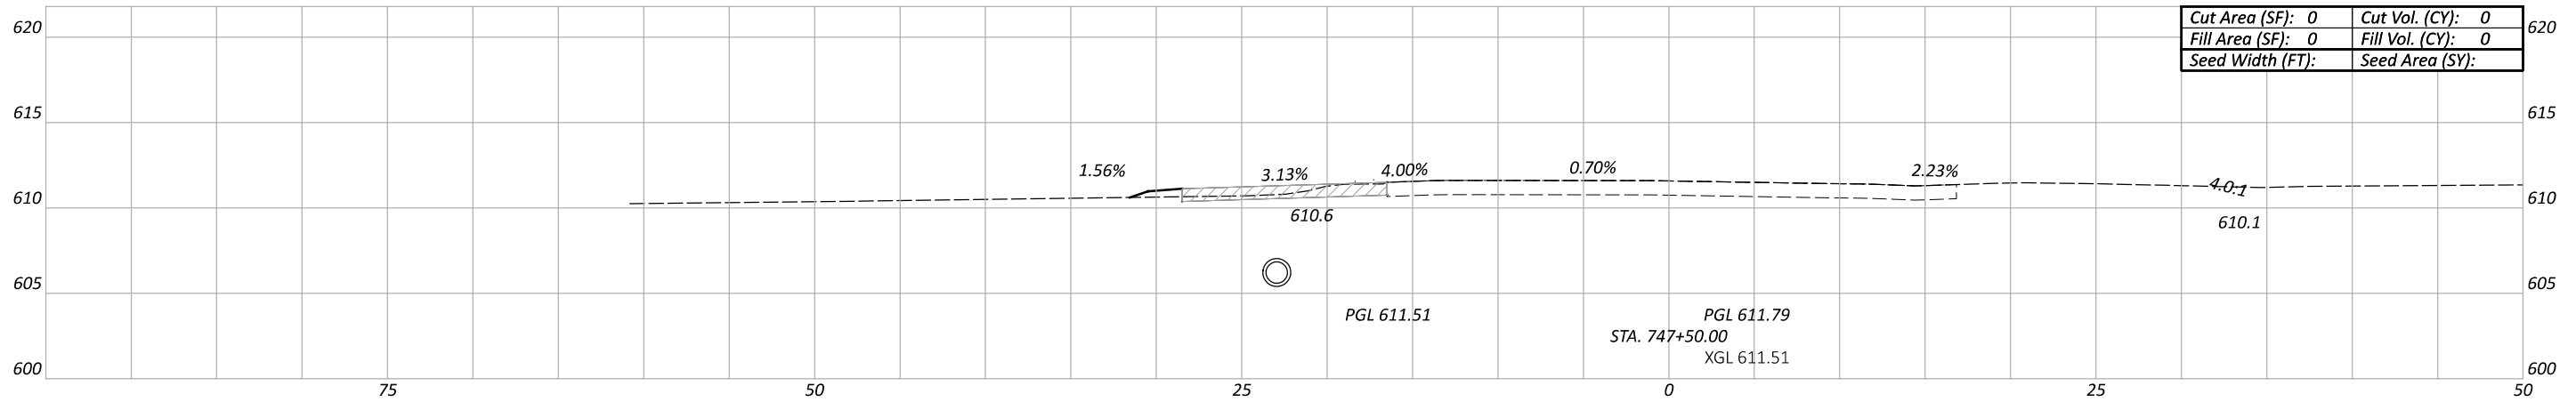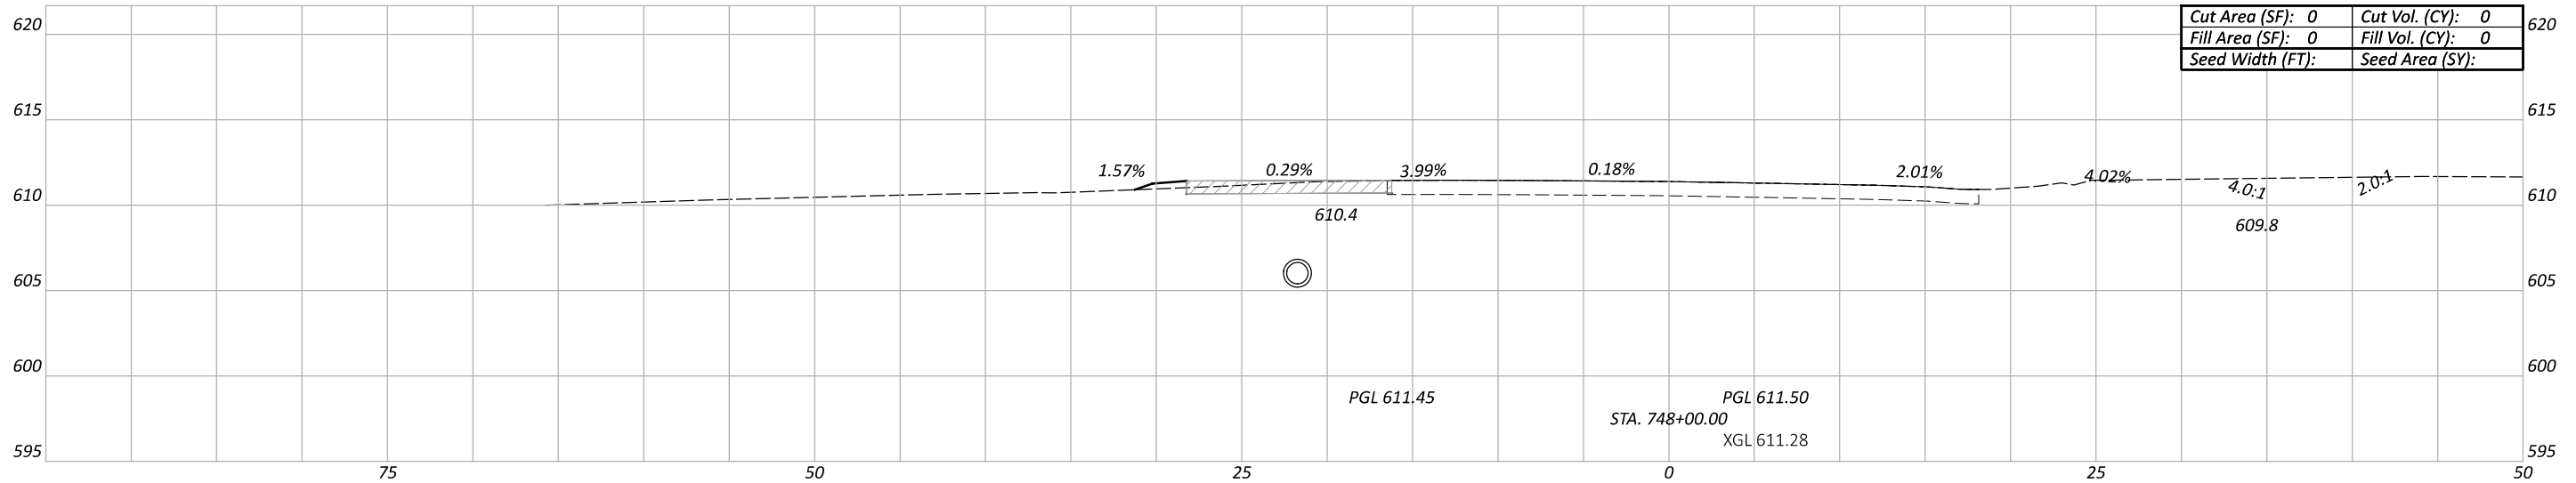




Cut Area (SF): 0	Cut Vol. (CY): 0
Fill Area (SF): 0	Fill Vol. (CY): 0
Seed Width (FT):	Seed Area (SY):

Cut Area (SF): 0	Cut Vol. (CY): 0
Fill Area (SF): 0	Fill Vol. (CY): 0
Seed Width (FT):	Seed Area (SY):

Cut Area (SF): 0	Cut Vol. (CY): 0
Fill Area (SF): 0	Fill Vol. (CY): 0
Seed Width (FT):	Seed Area (SY):

Sheet Totals			0	
Seeding	Cut	Fill	SHEET	TOTAL
			P.O	0

SHEET TITLE
SHEET SUB-TITLE

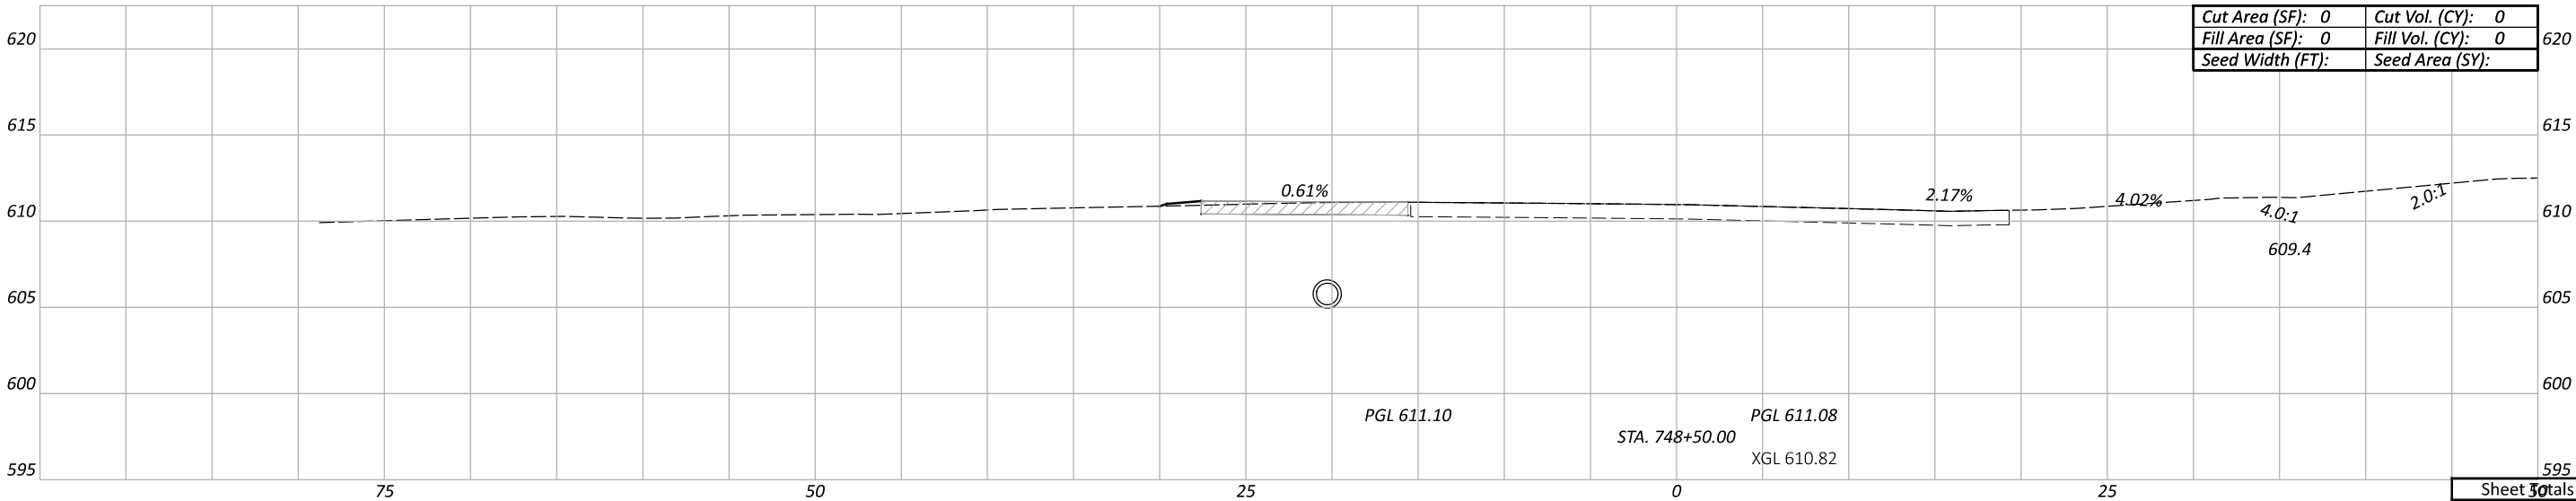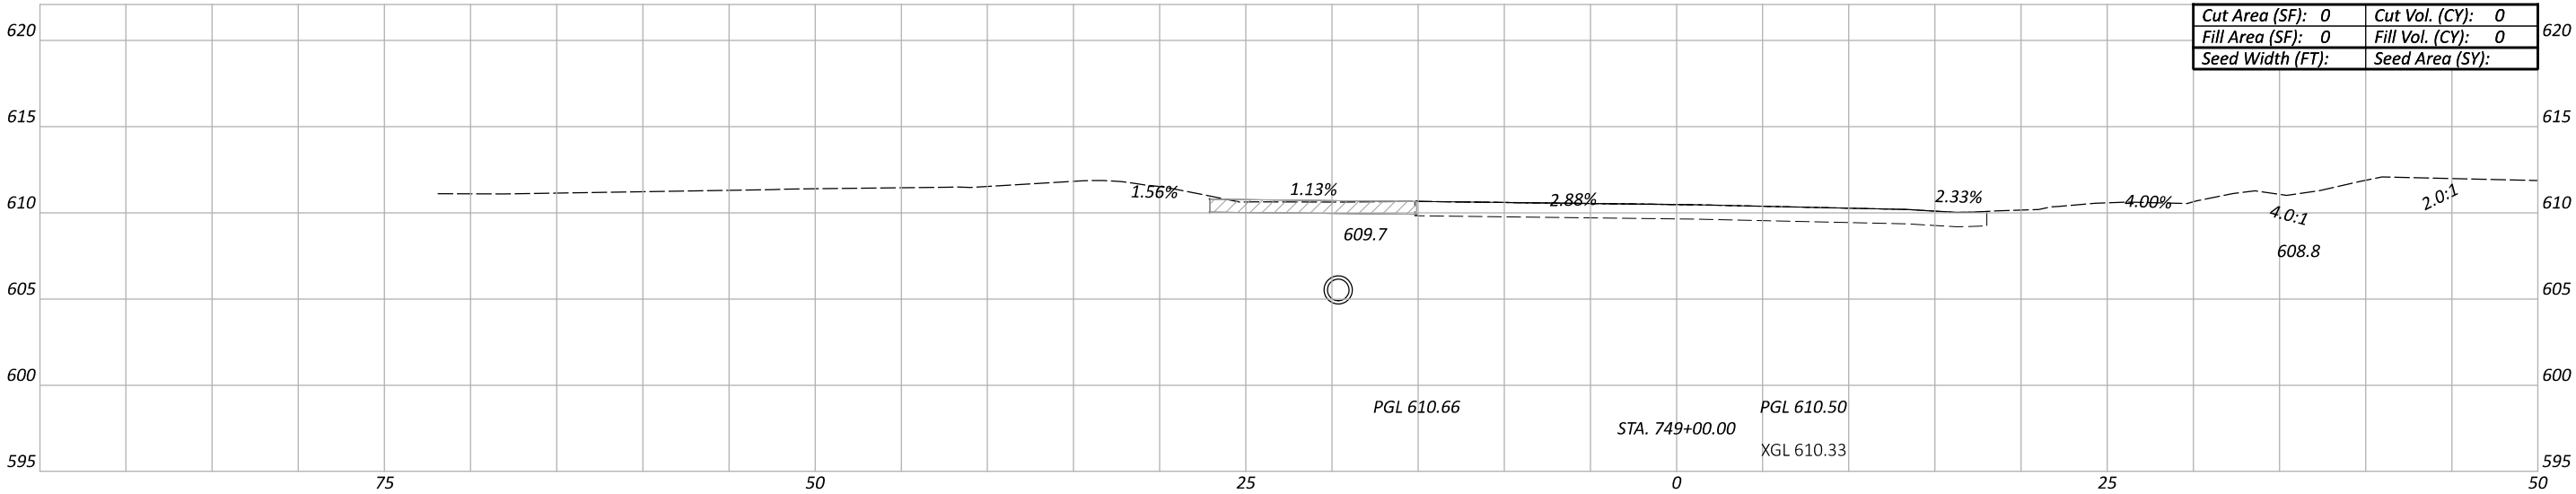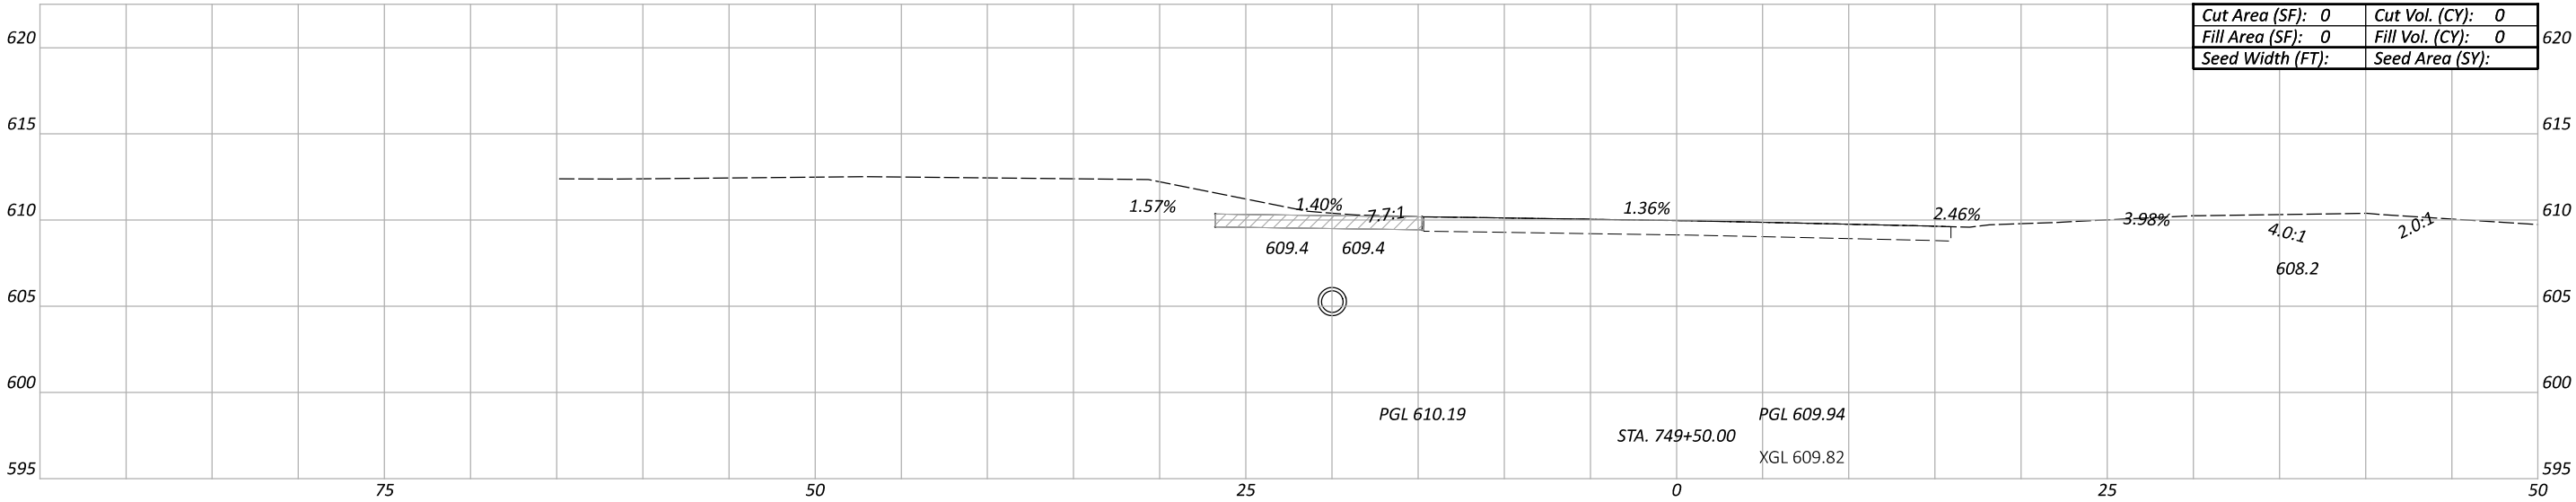

Sheet Totals			50	
Seeding	Cut	Fill	SHEET	TOTAL
			P.O	0

SHEET TITLE
SHEET SUB-TITLE

DESIGN AGENCY

DESIGNER




XXX

REVIEWER

XXX MM-DD-YY

PROJECT ID




0

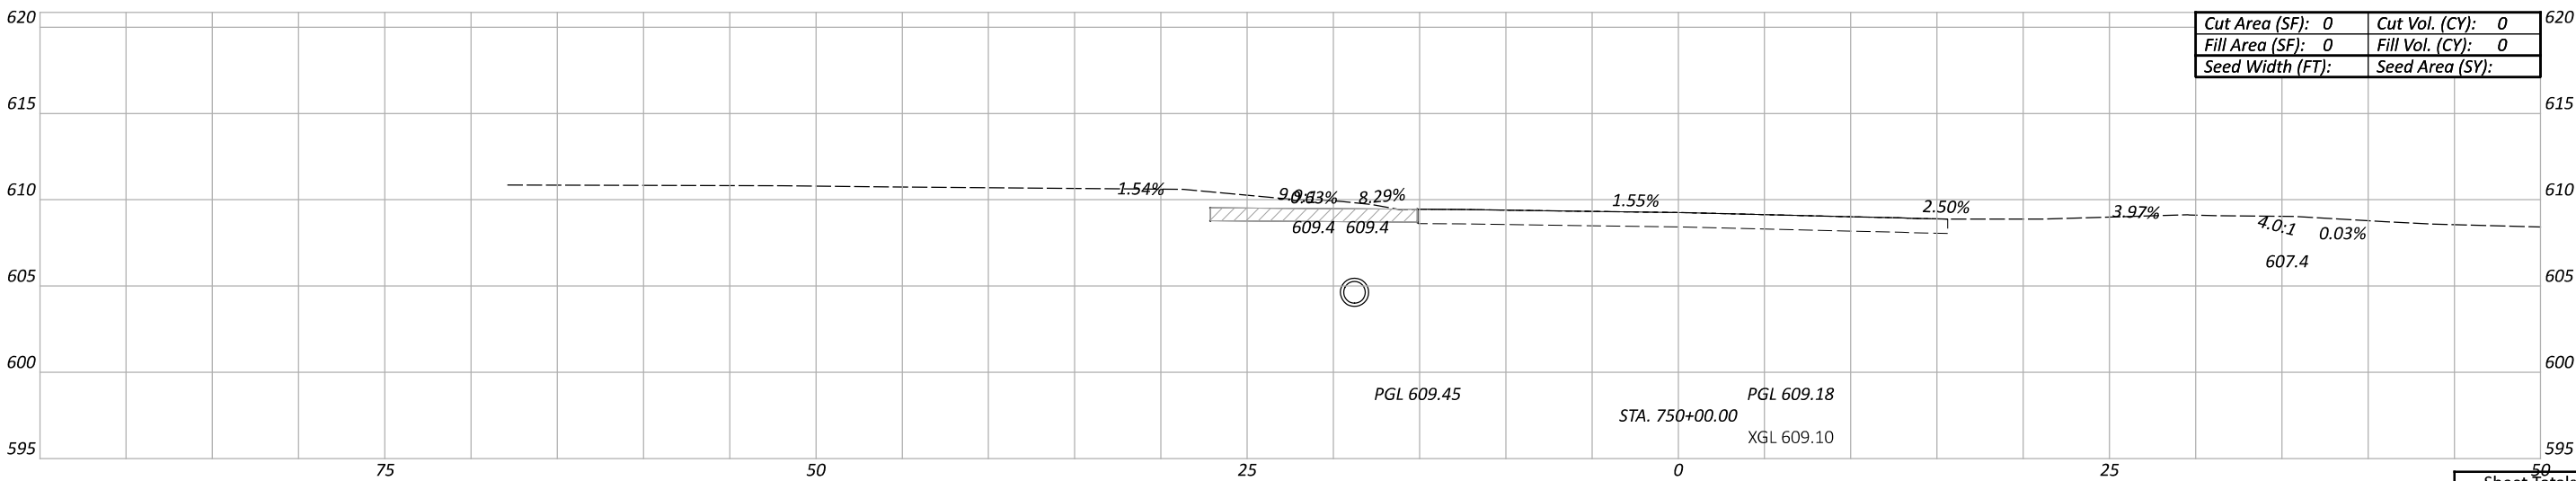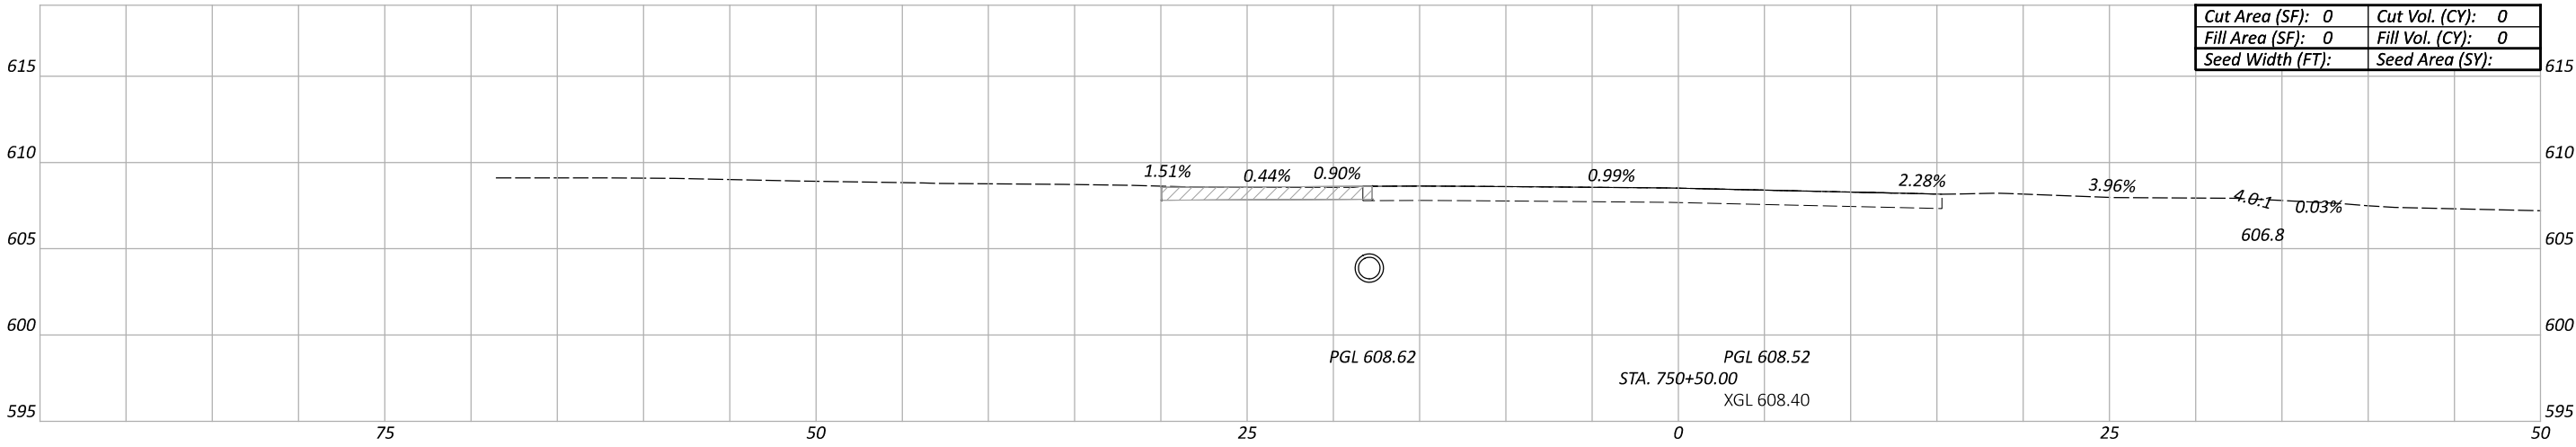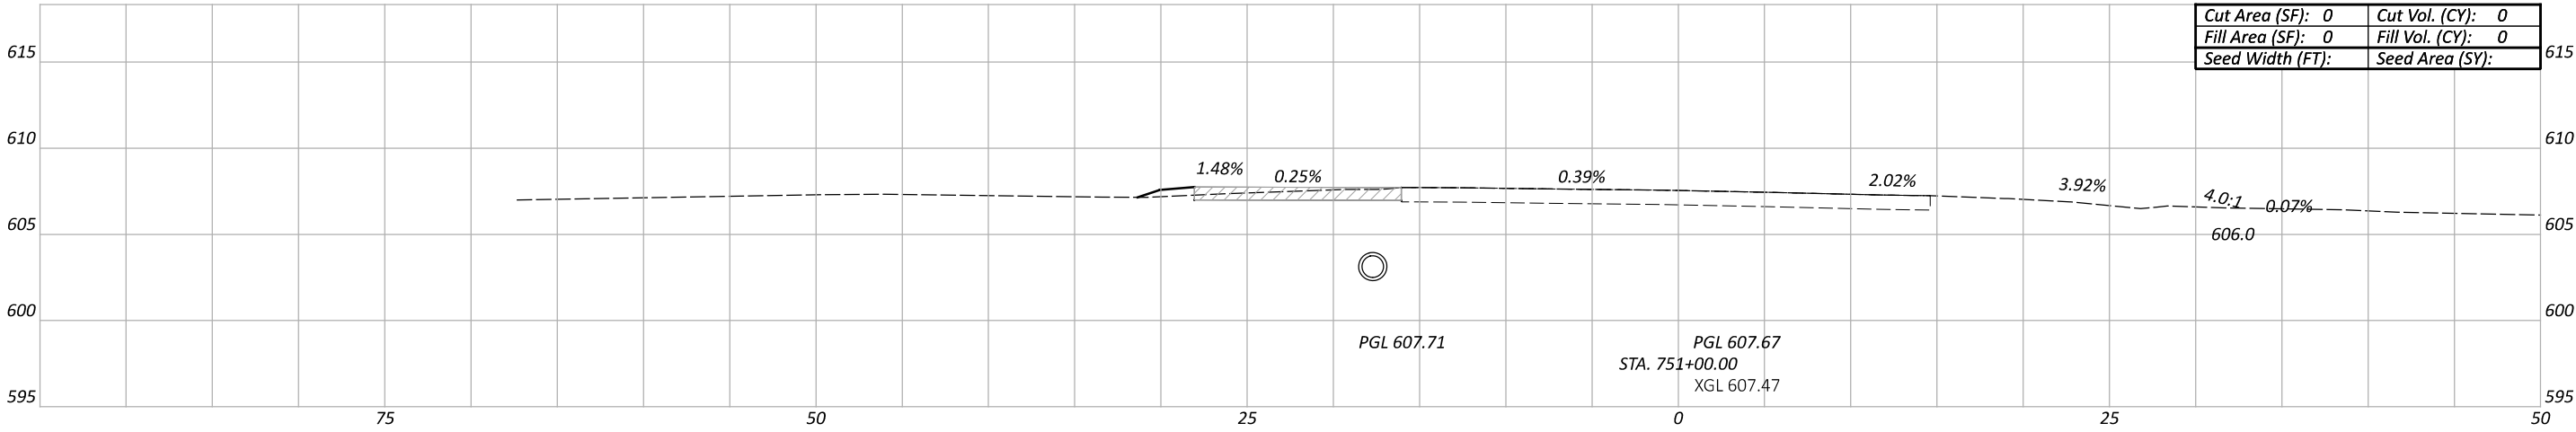

Sheet Totals			PROJECT ID	
Seeding	Cut	Fill	SHEET	TOTAL
			P.0	0

SHEET TITLE
SHEET SUB-TITLE




DESIGN AGENCY
DESIGNER
XXX
REVIEWER
XXX MM-DD-YY
PROJECT ID
0

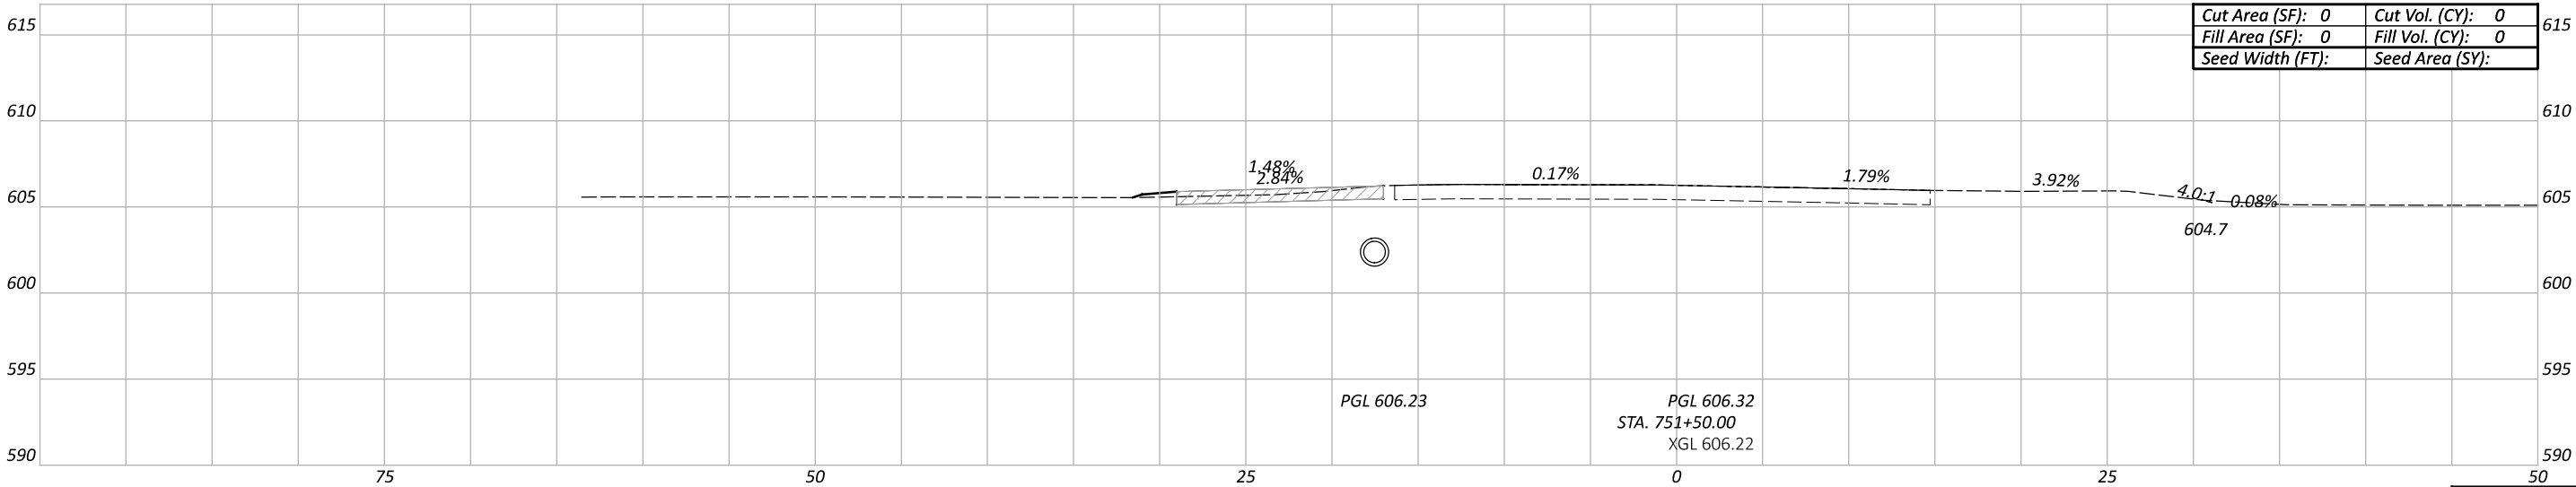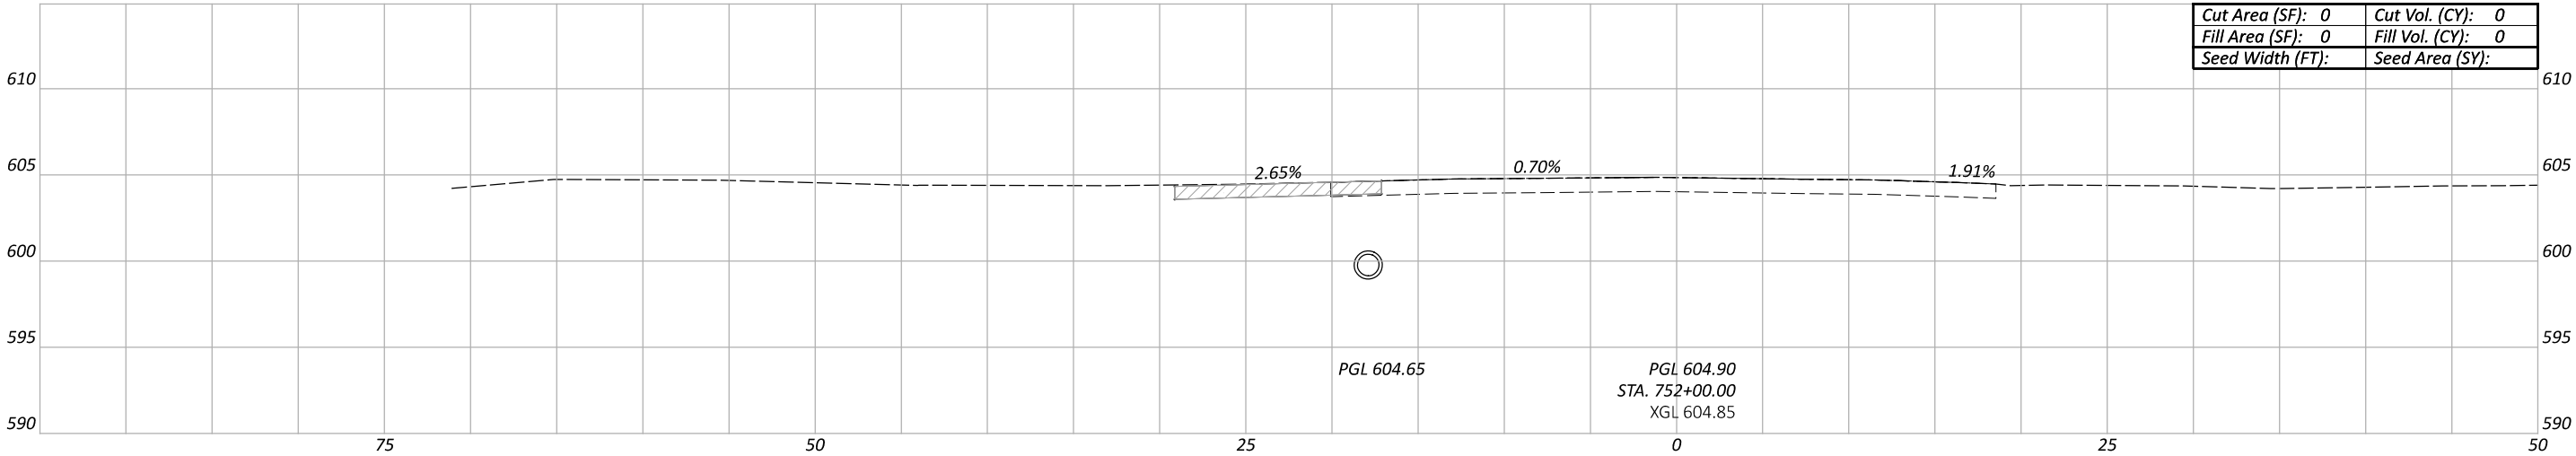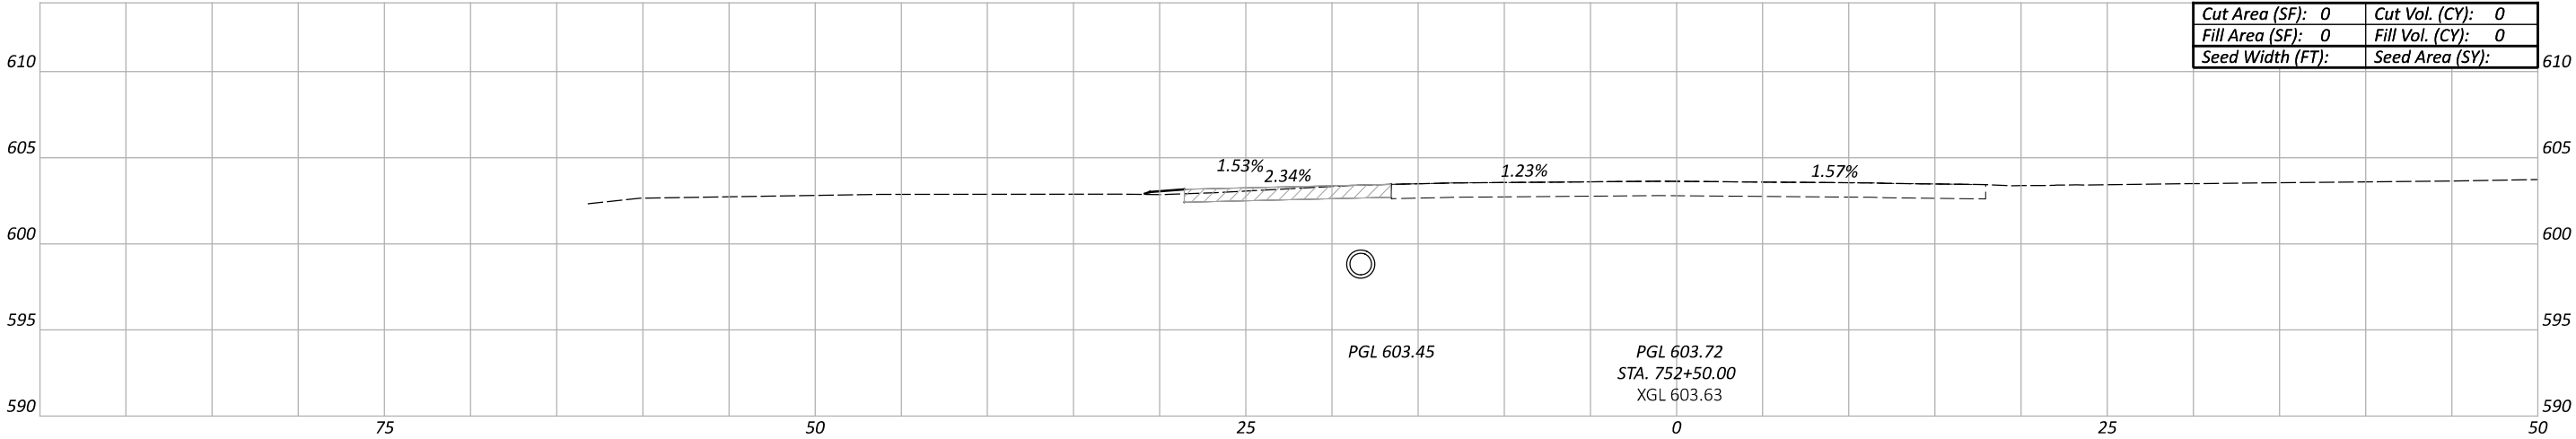


Sheet Totals			SHEET	TOTAL
Seeding	Cut	Fill		
			P.0	0




SHEET TITLE
SHEET SUB-TITLE

DESIGN AGENCY
DESIGNER XXX
REVIEWER XXX MM-DD-YY
PROJECT ID 0

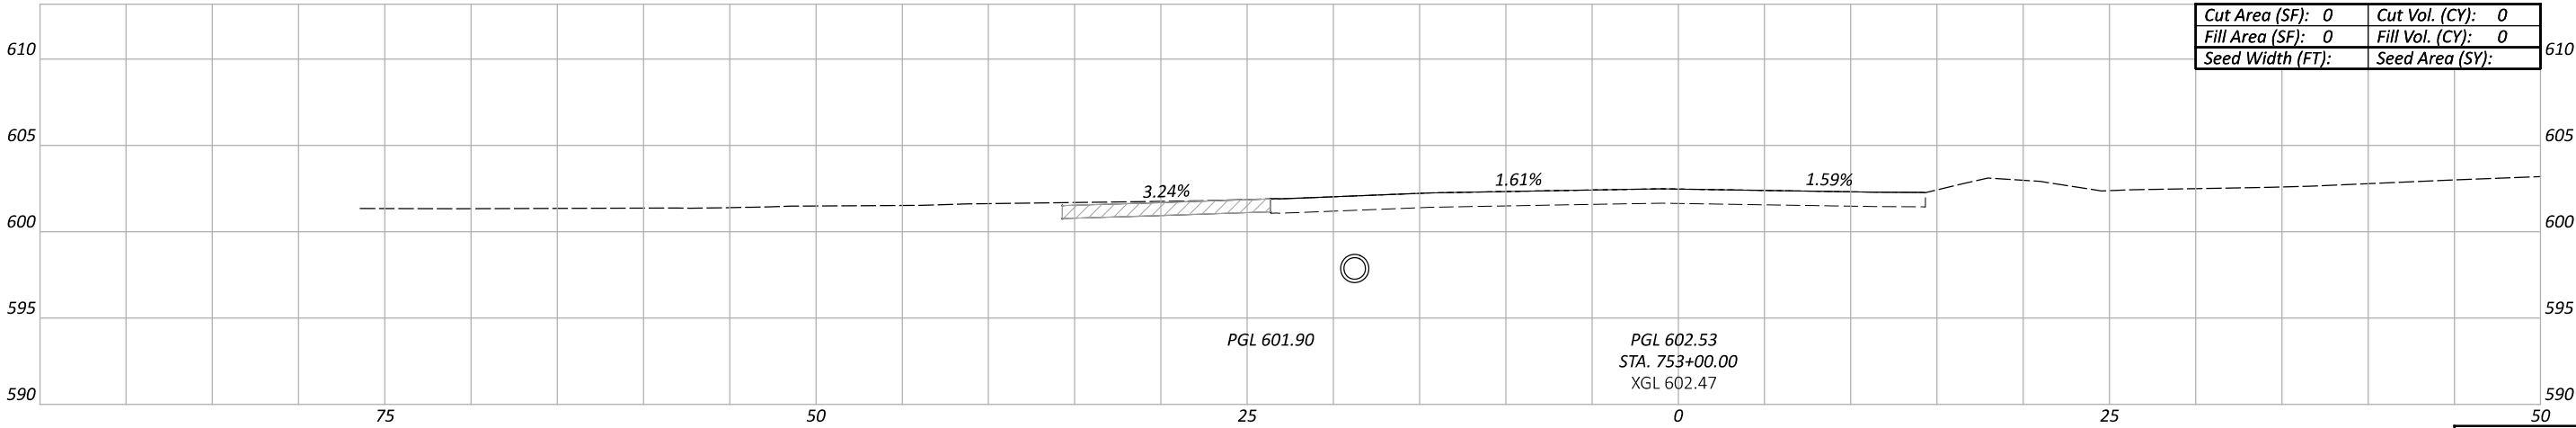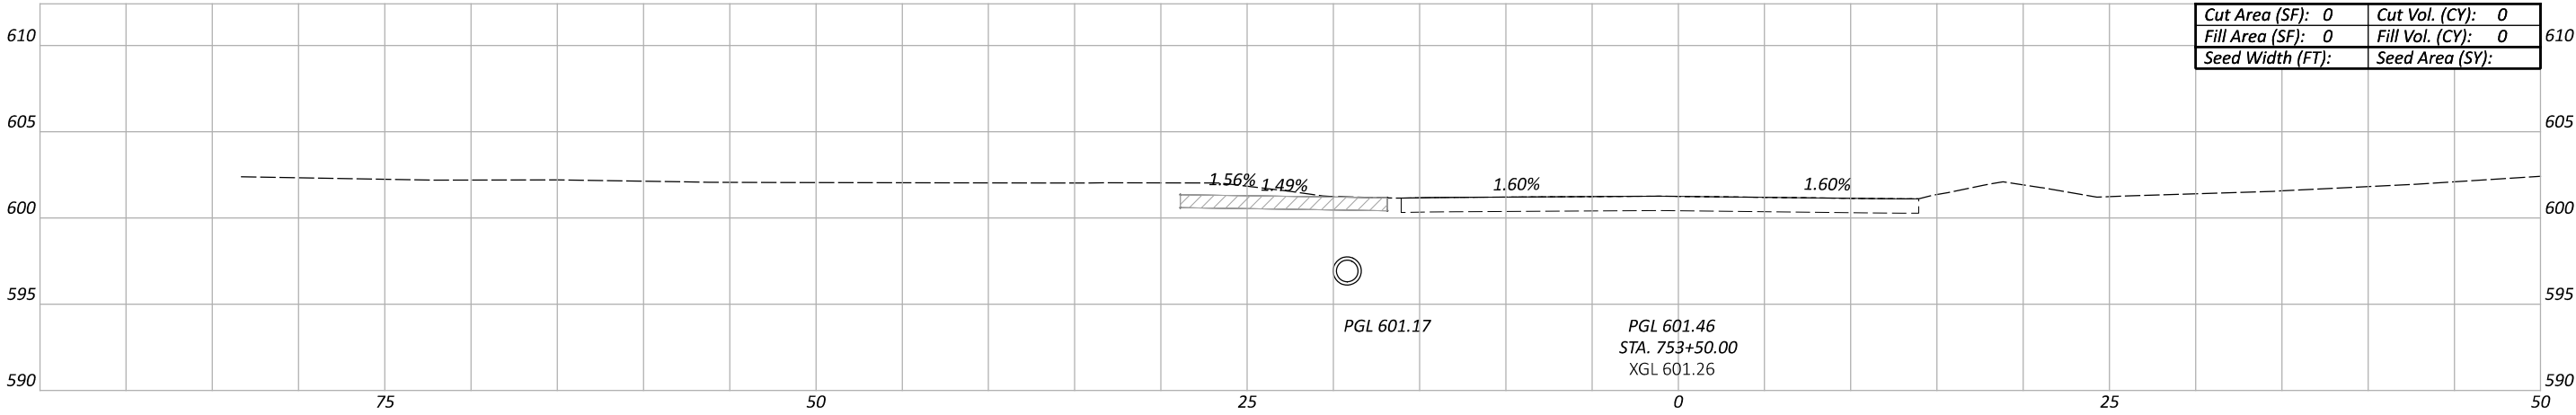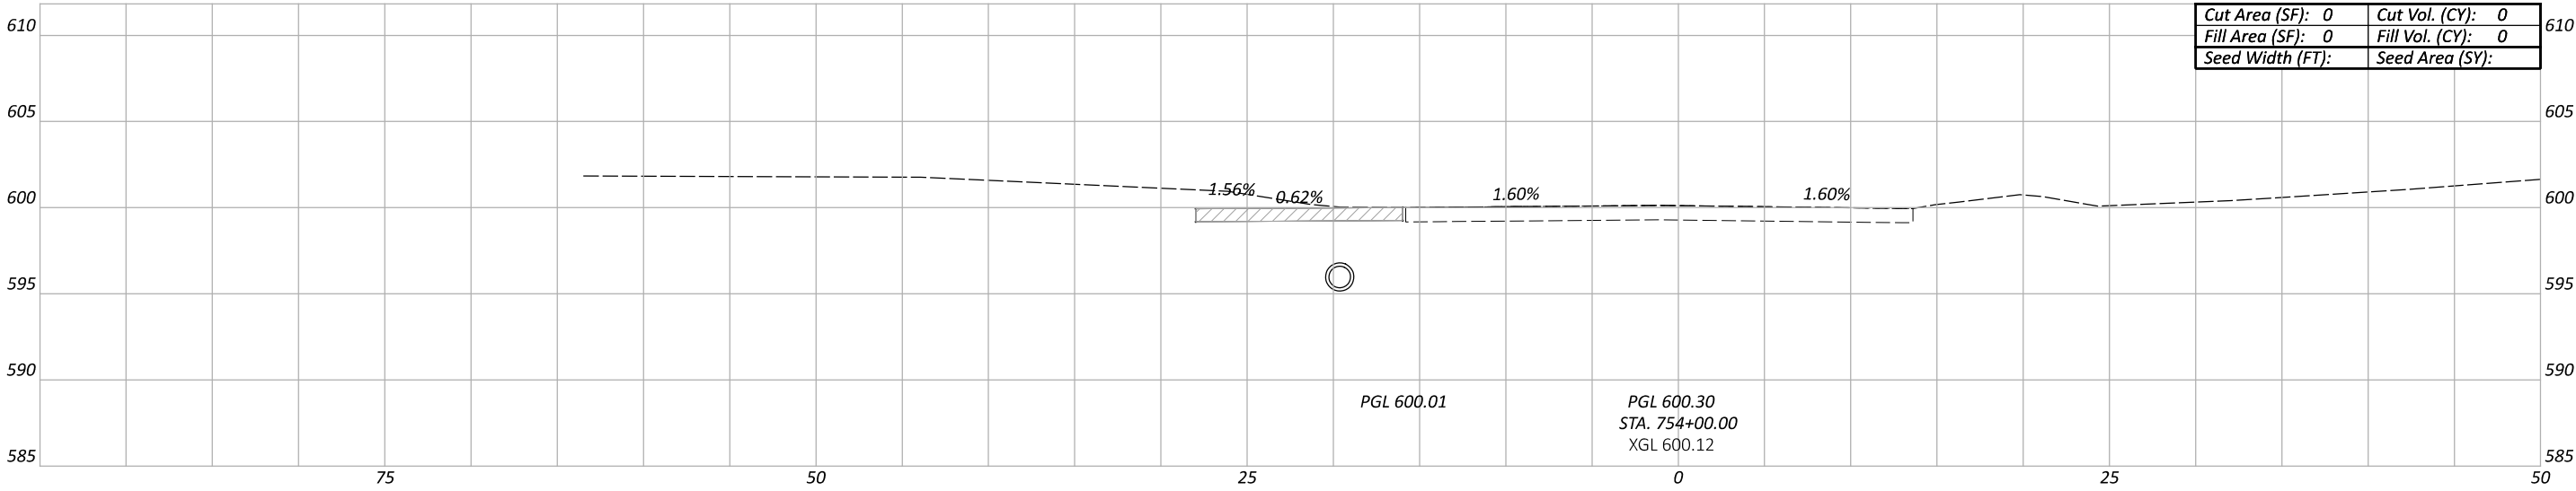

Sheet Totals			PROJECT ID	
Seeding	Cut	Fill	SHEET	TOTAL
			P.0	0



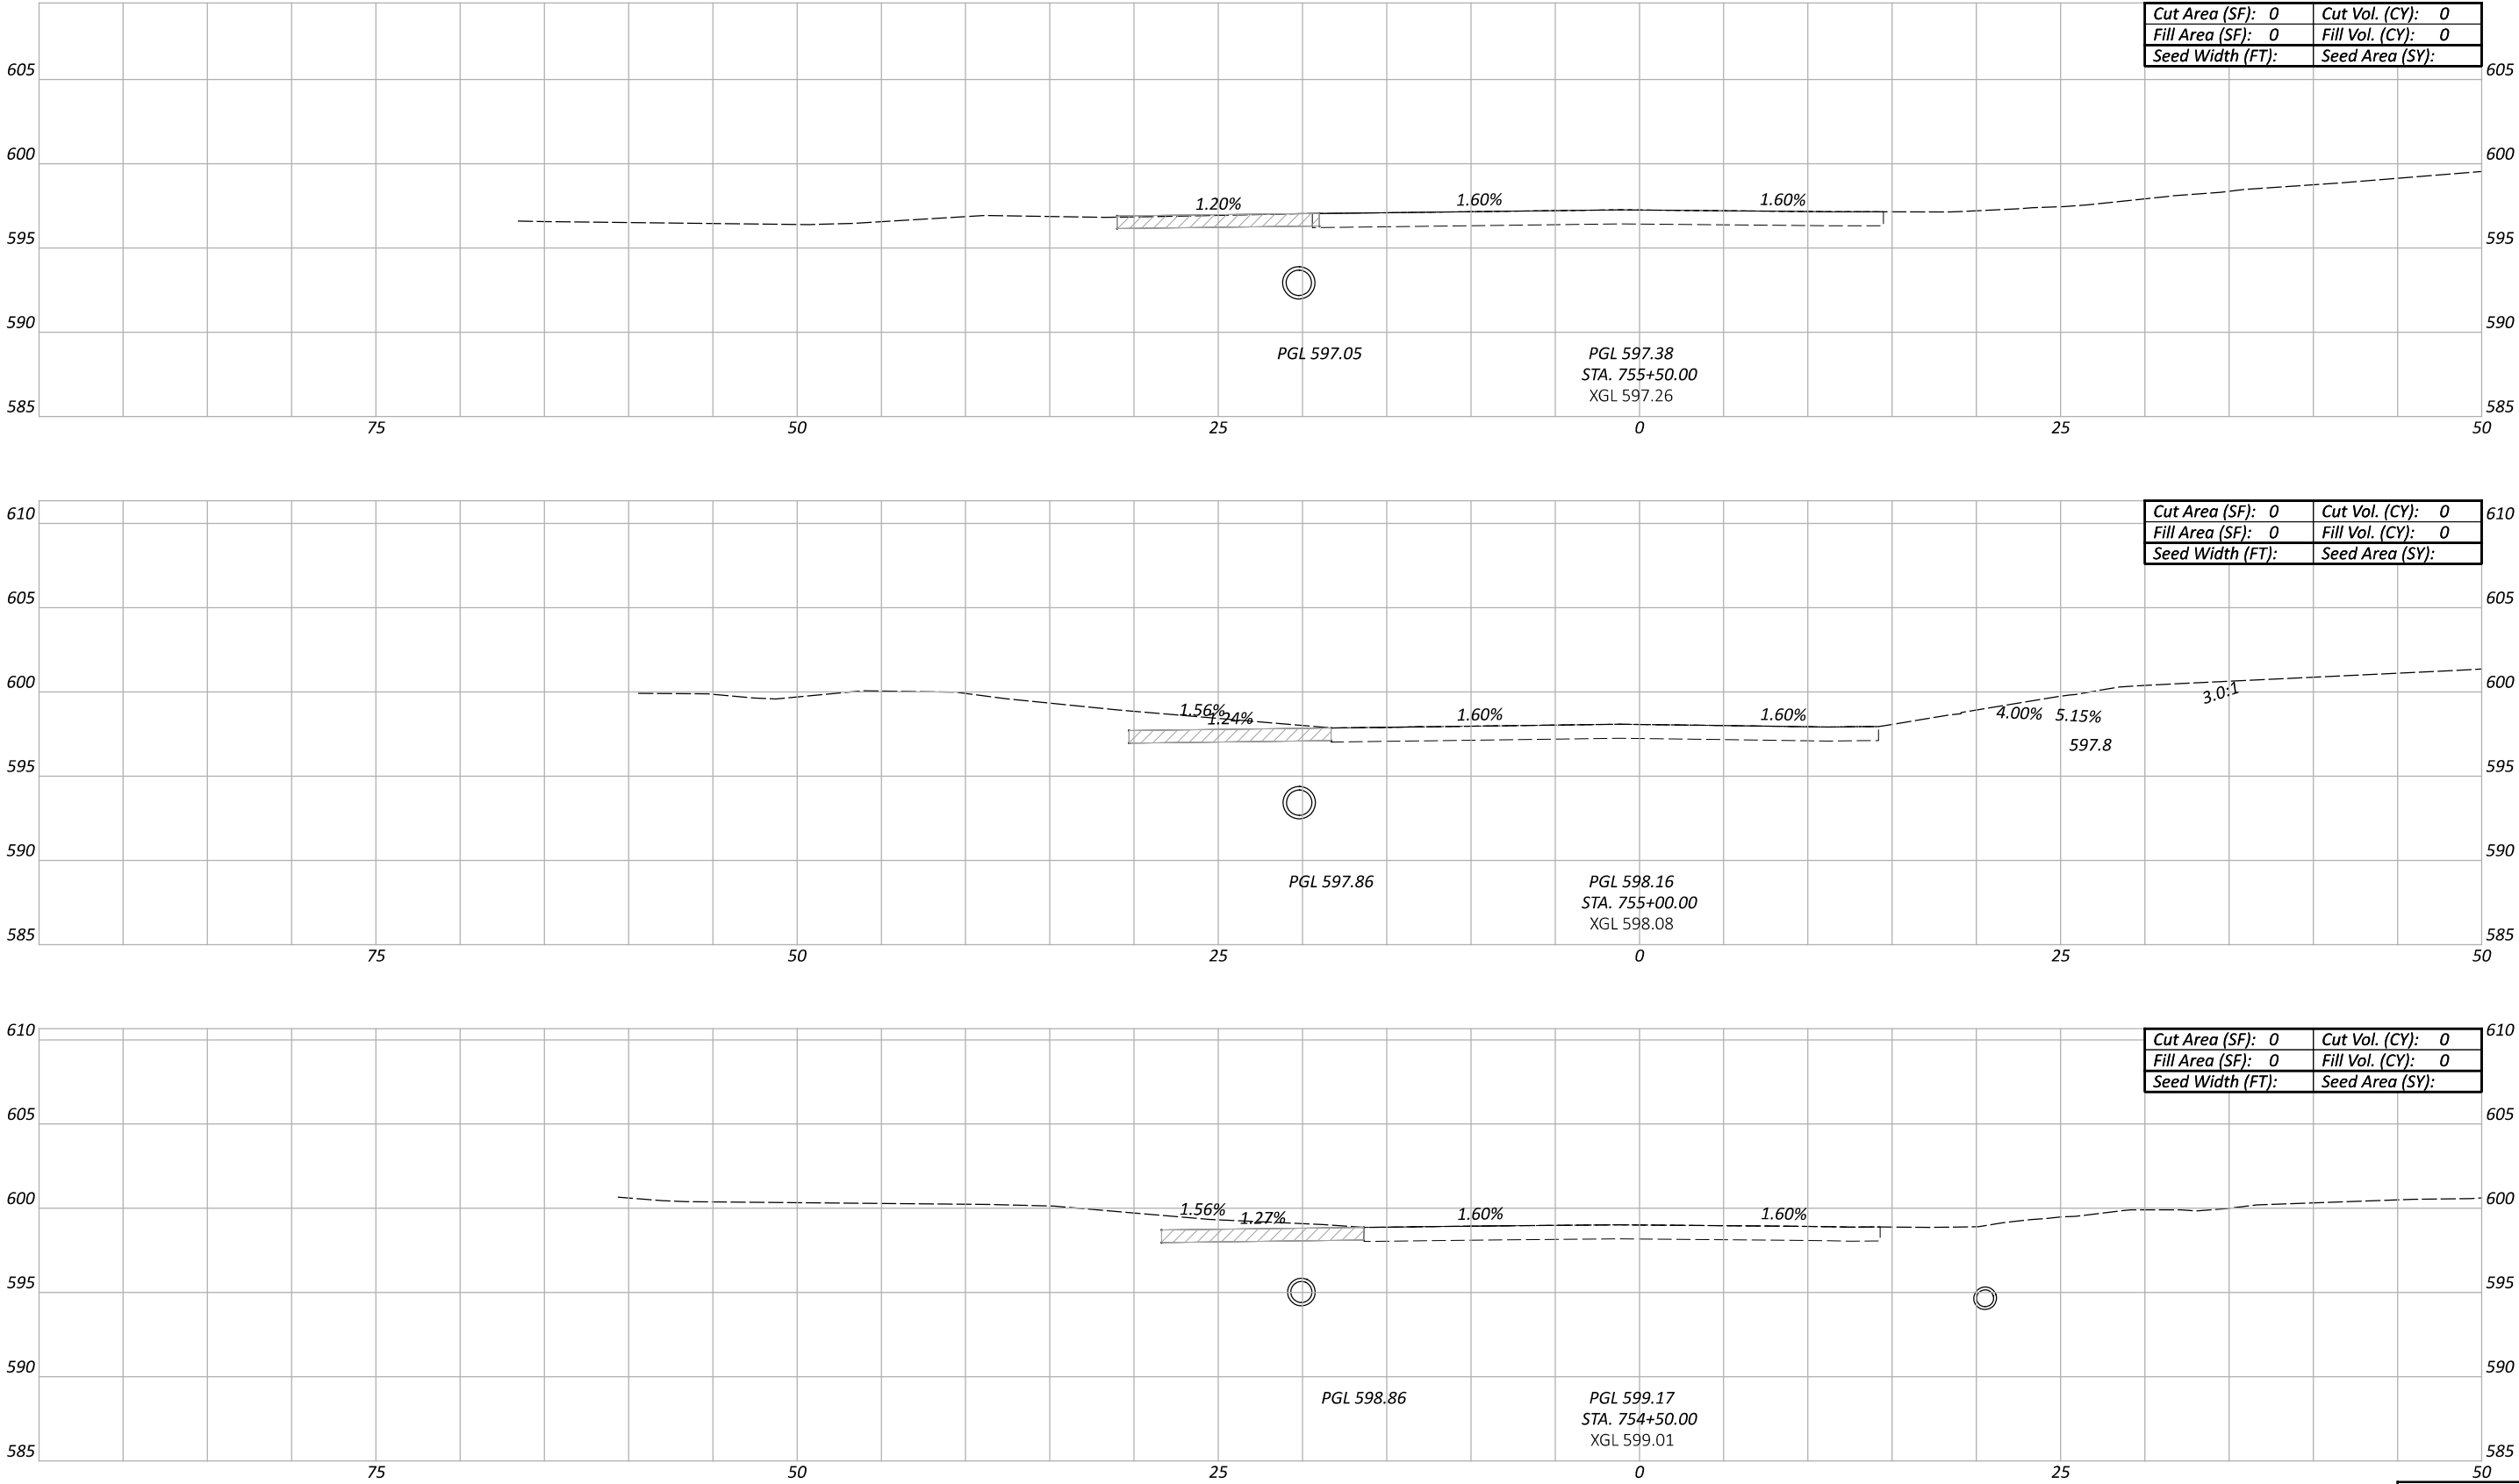


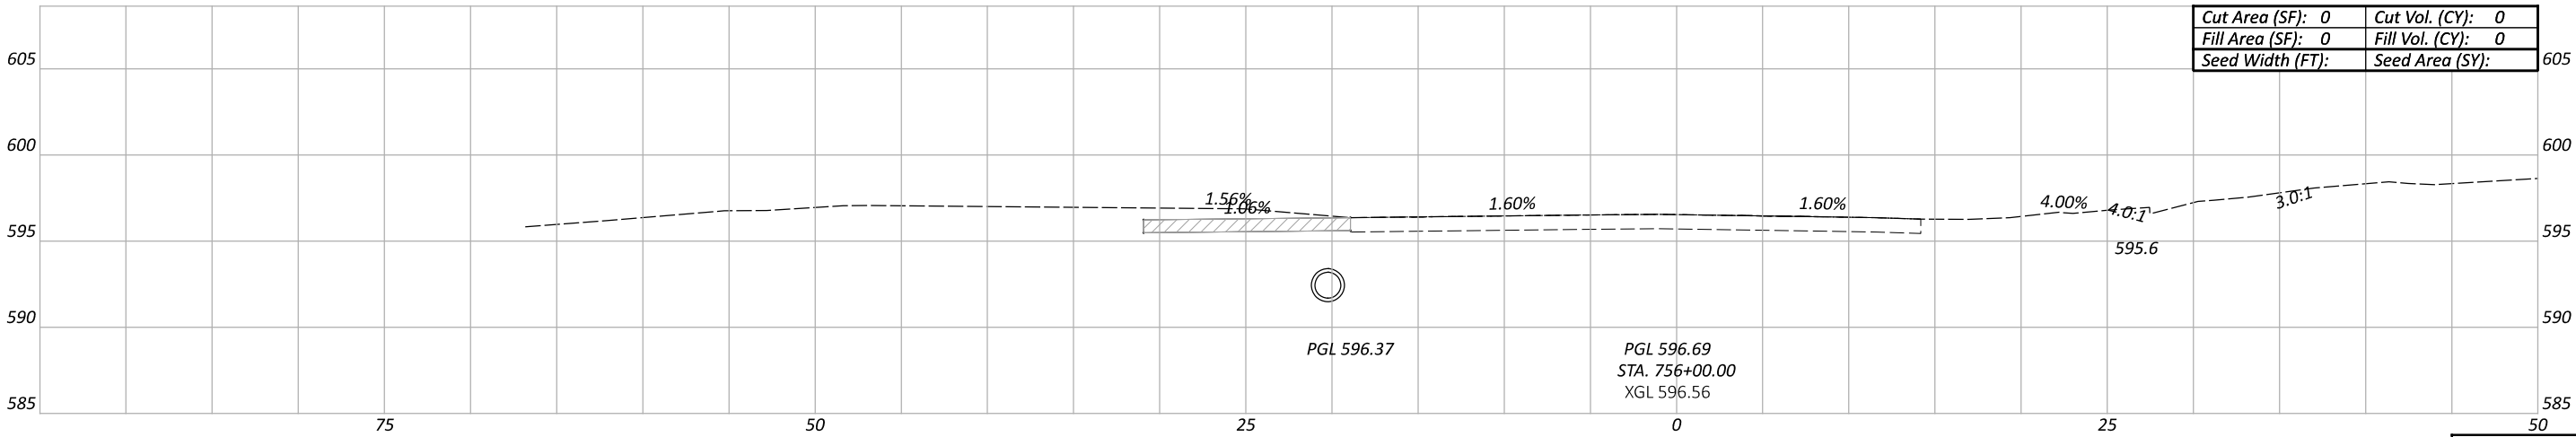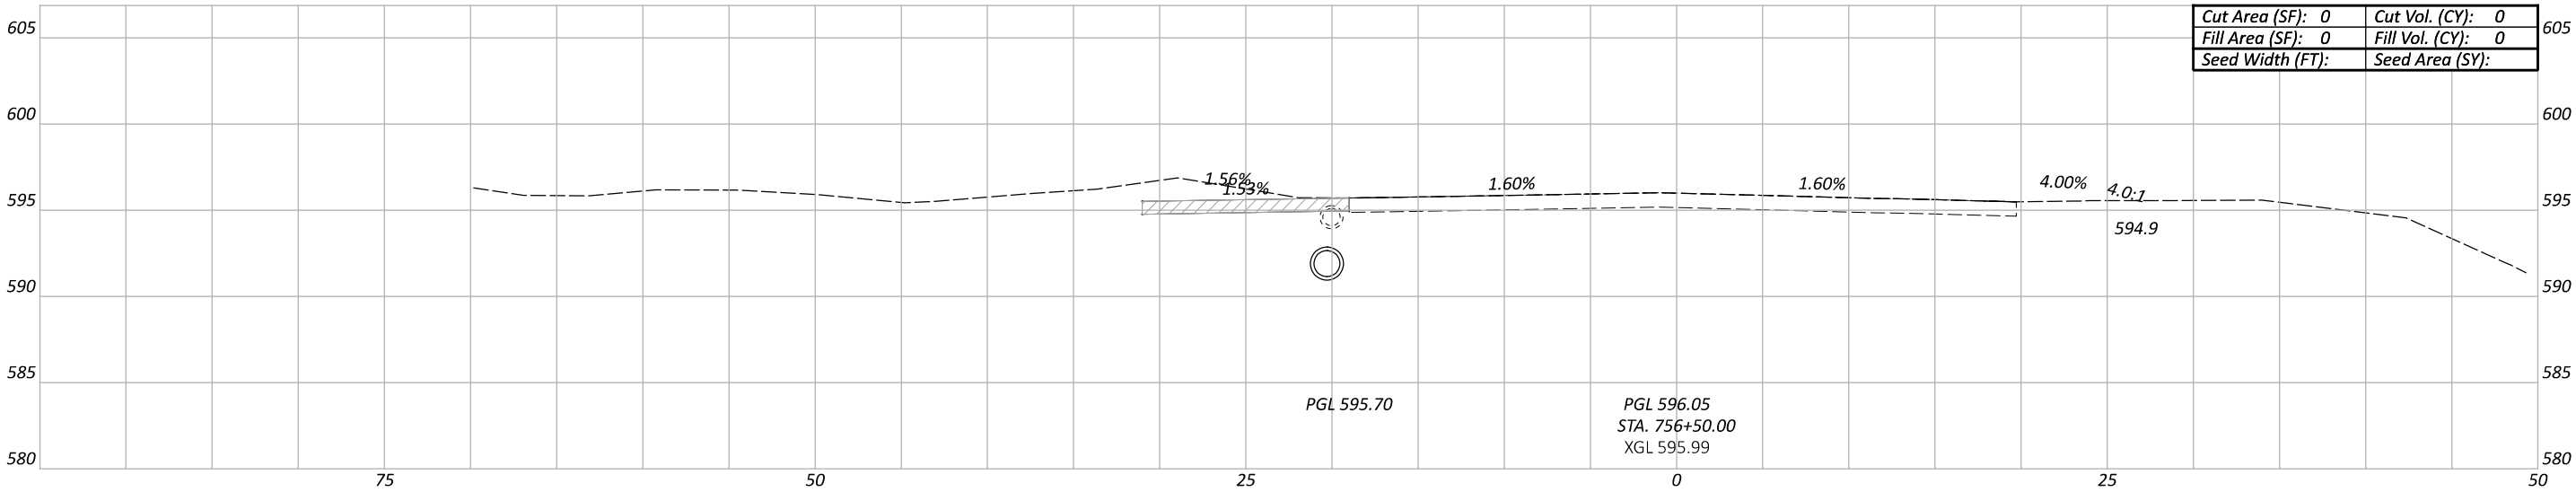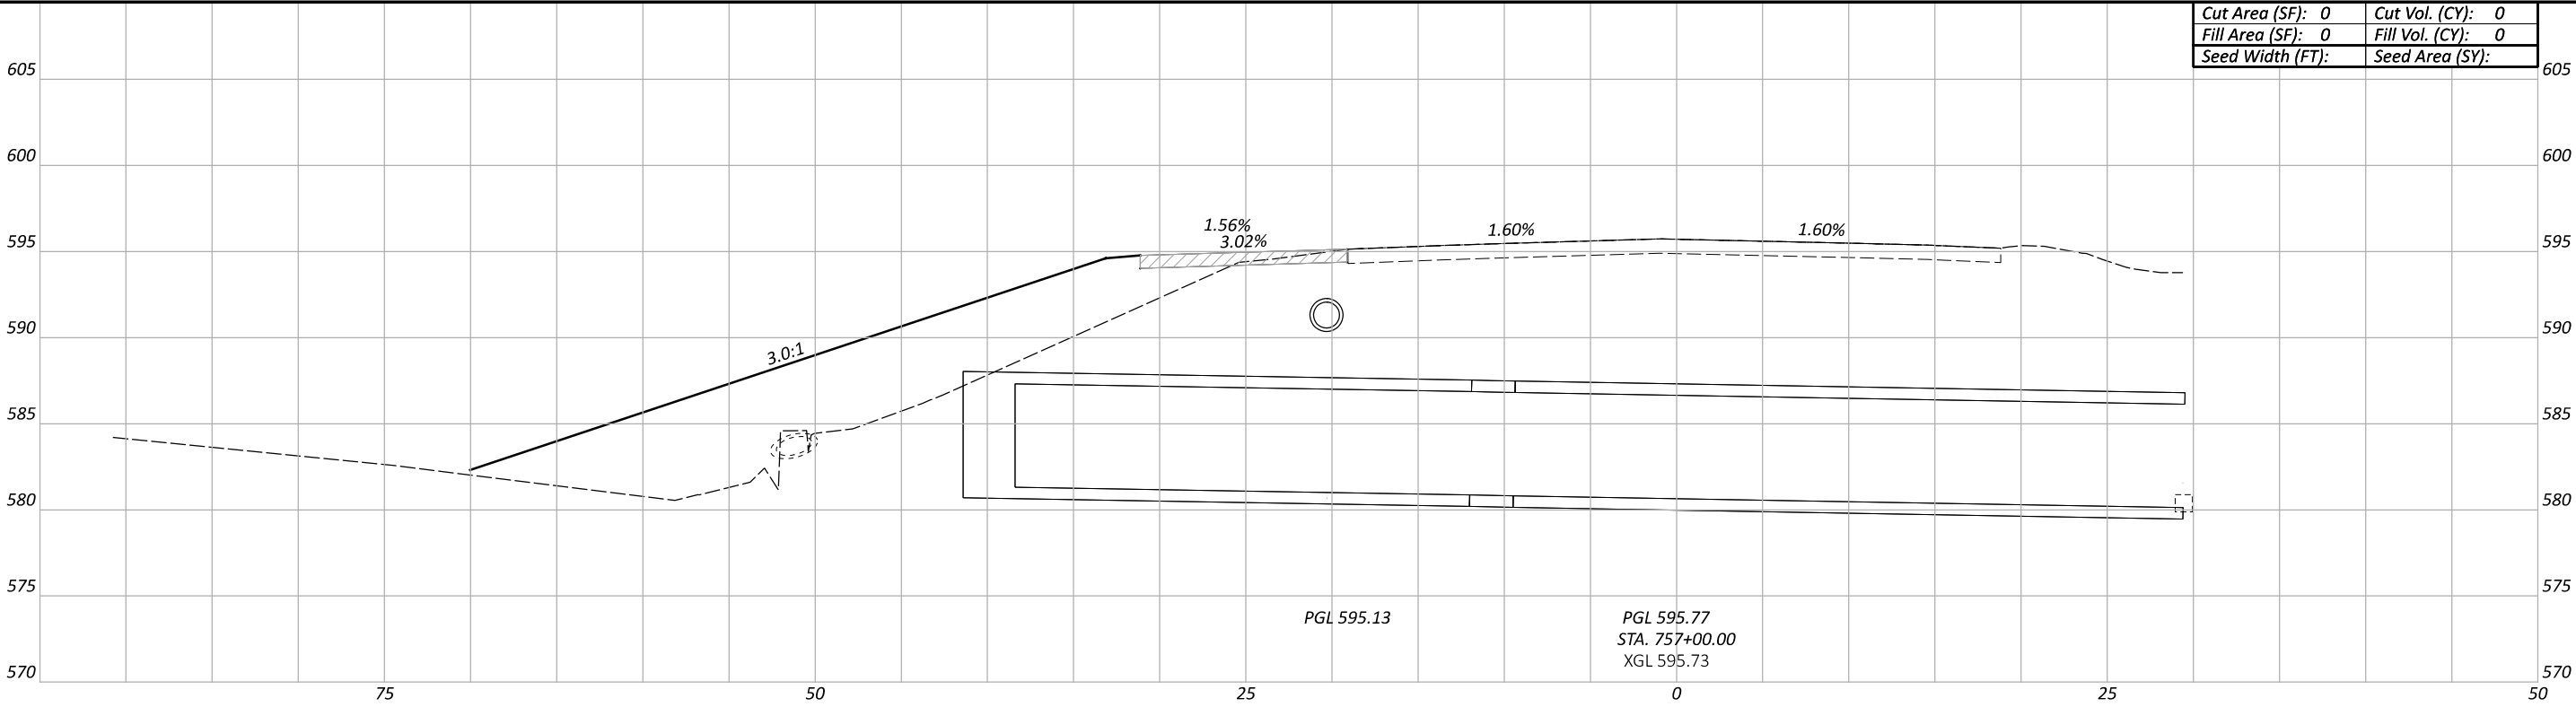

Sheet Totals			SHEET	TOTAL
Seeding	Cut	Fill		
			P.0	0

SHEET TITLE
SHEET SUB-TITLE



DESIGN AGENCY
DESIGNER XXX
REVIEWER XXX MM-DD-YY
PROJECT ID 0

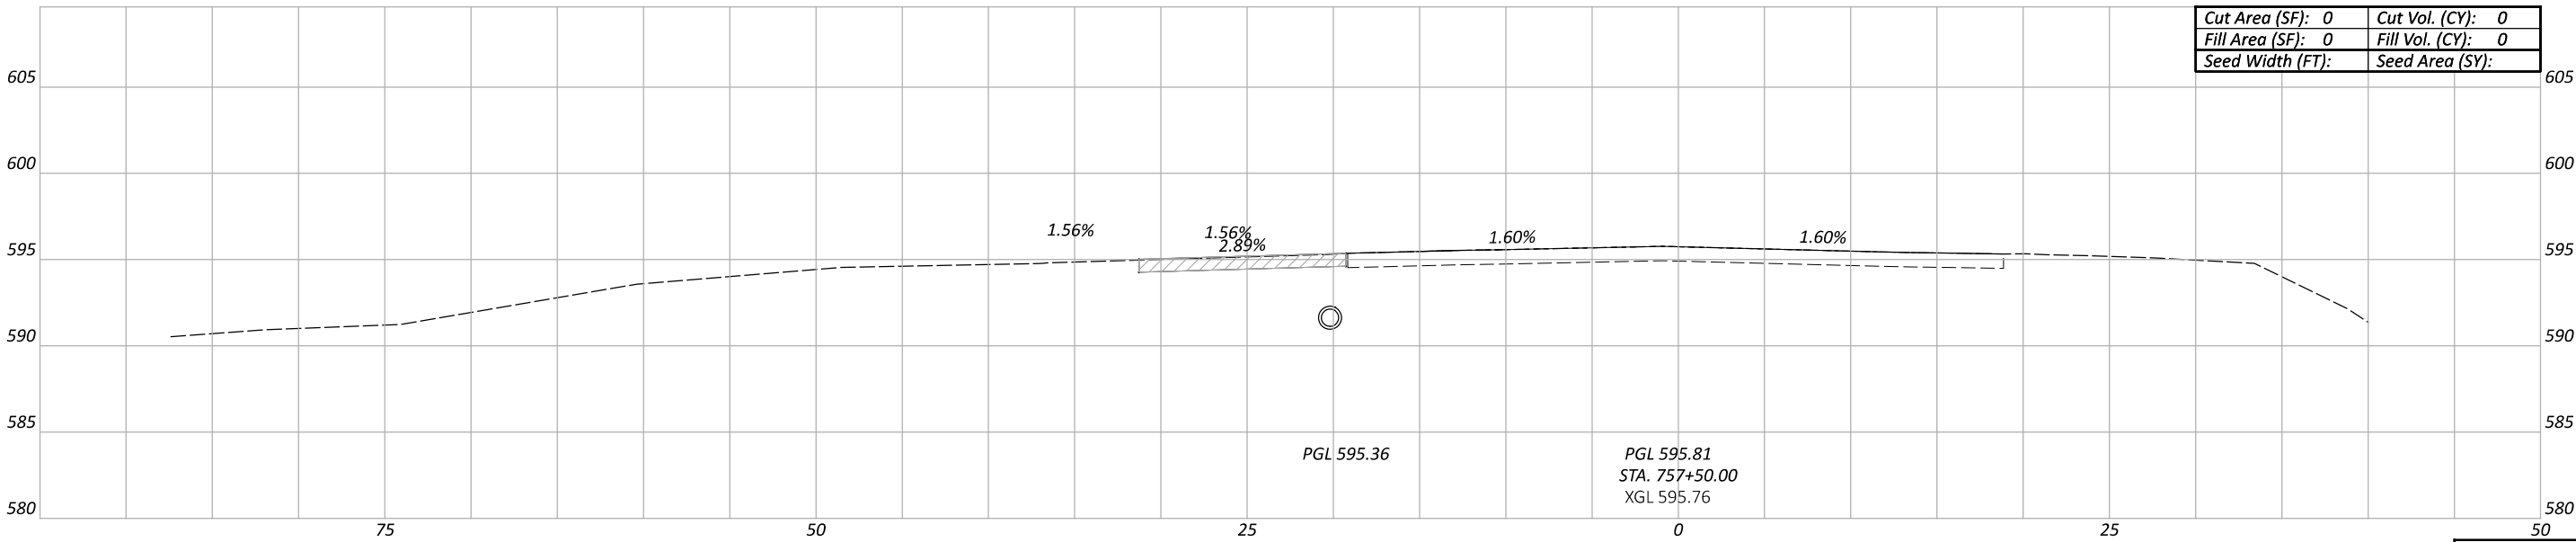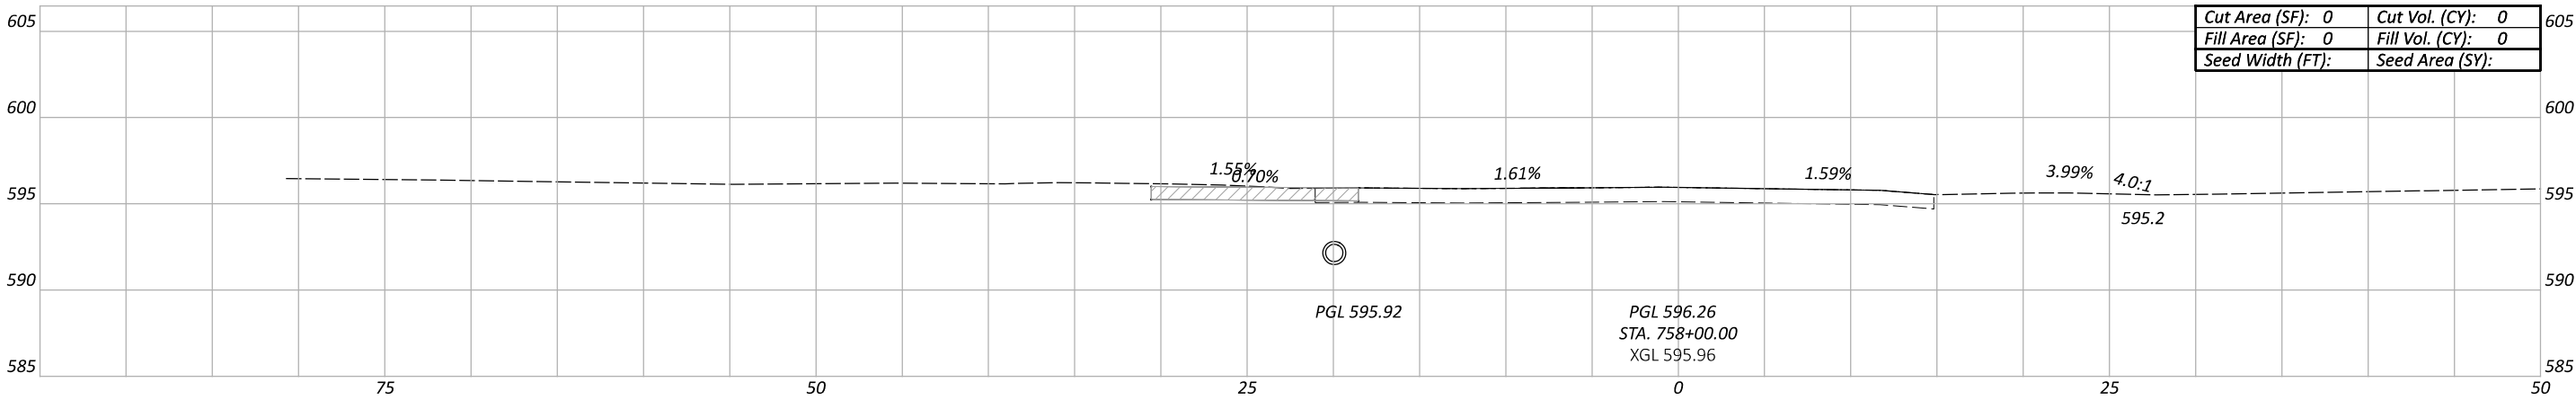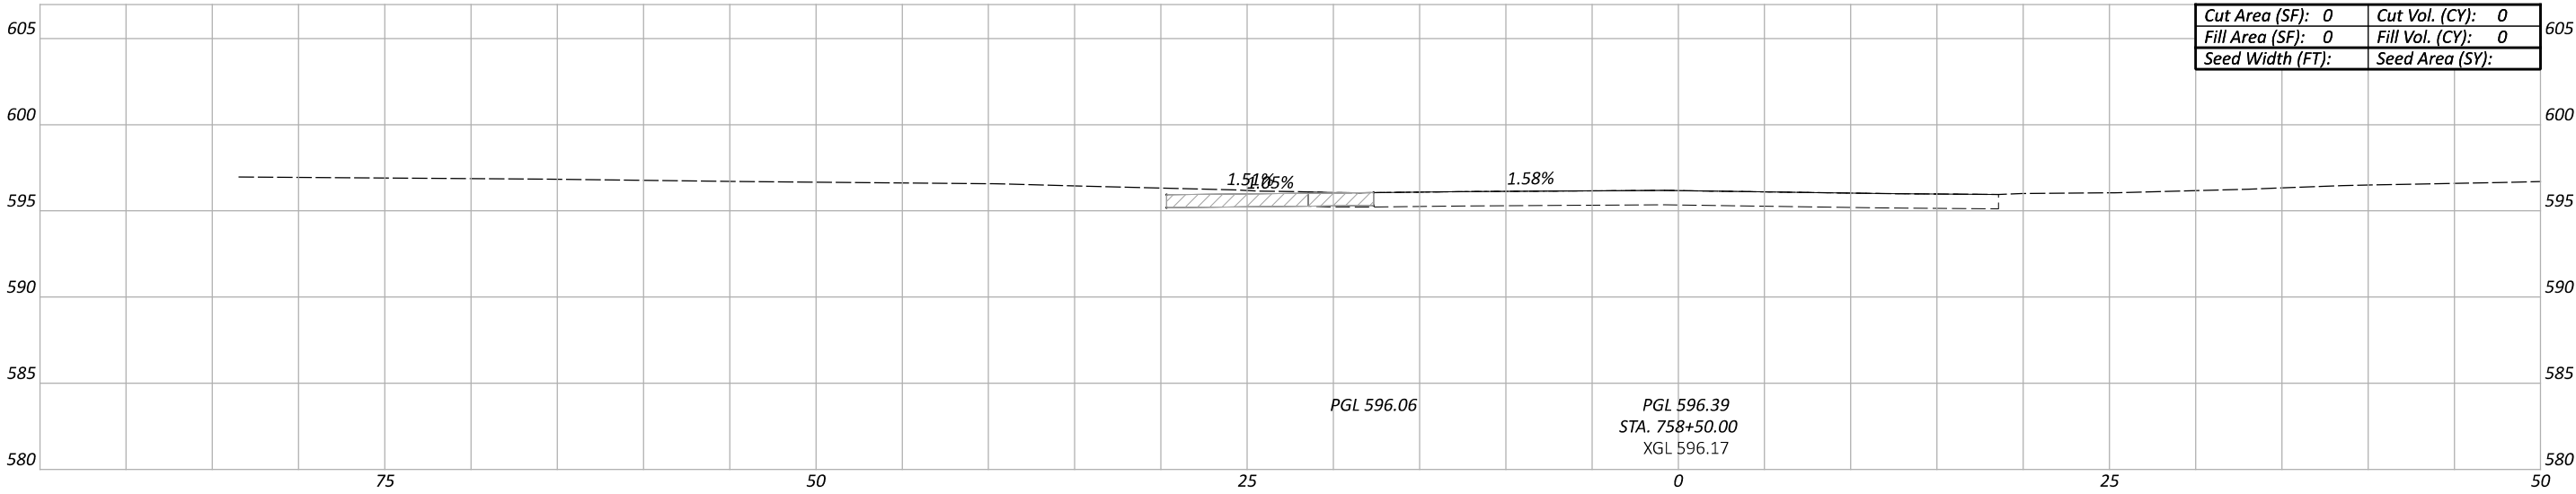

Sheet Totals			SHEET TOTAL	
Seeding	Cut	Fill	P.O	0

SHEET TITLE
SHEET SUB-TITLE



DESIGN AGENCY	
DESIGNER	XXX
REVIEWER	XXX MM-DD-YY
PROJECT ID	0

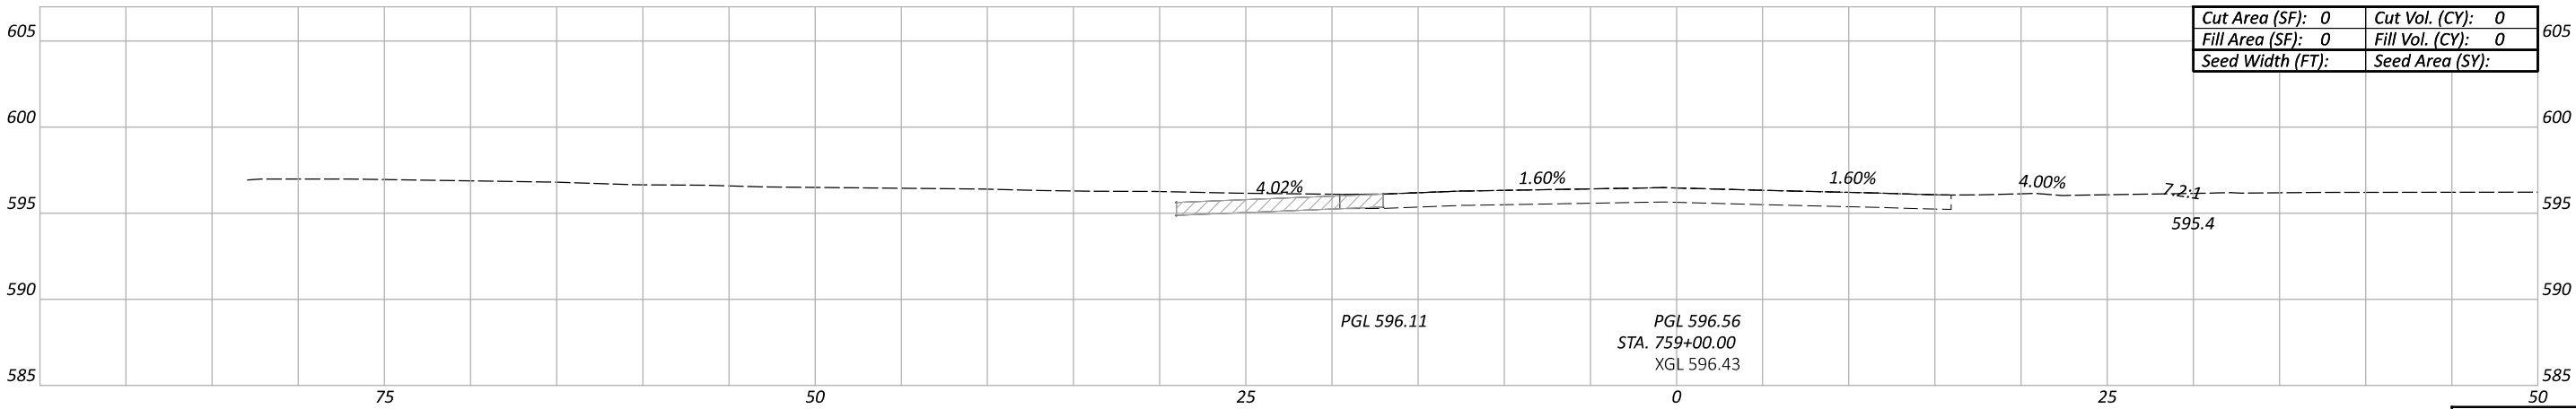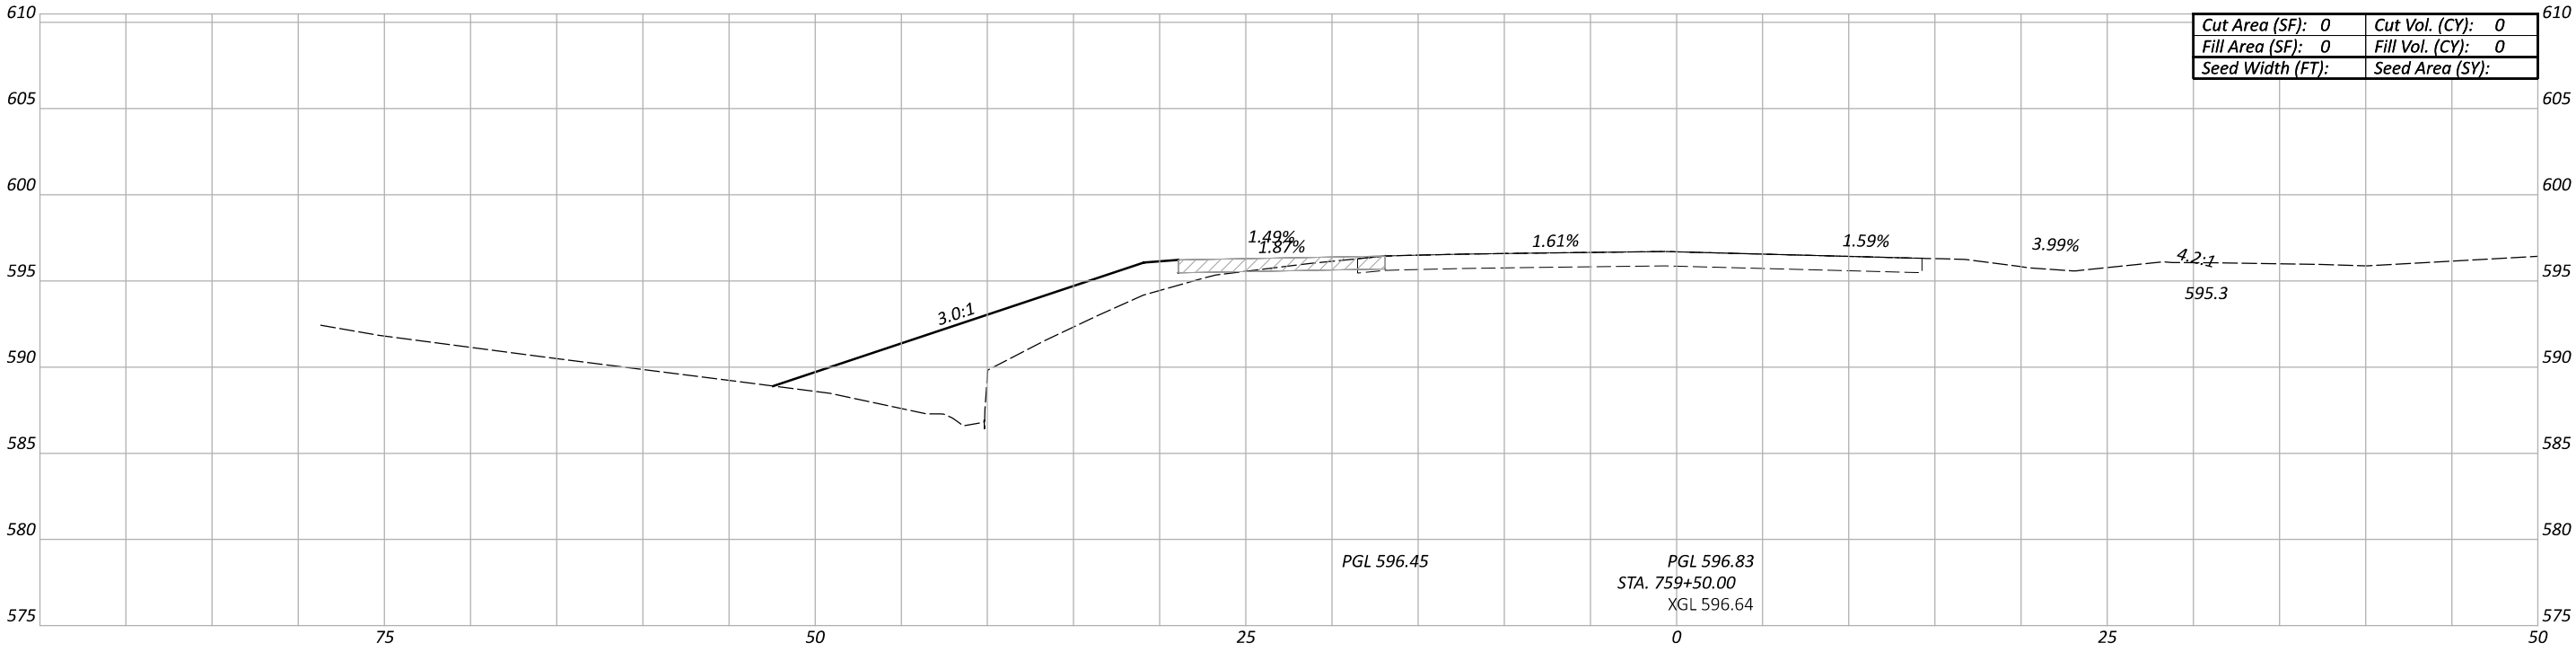

Sheet Totals			SHEET TOTAL	
Seeding	Cut	Fill	P.0	0

SHEET TITLE
SHEET SUB-TITLE


DESIGN AGENCY	
DESIGNER	XXX
REVIEWER	XXX MM-DD-YY
PROJECT ID	
0	

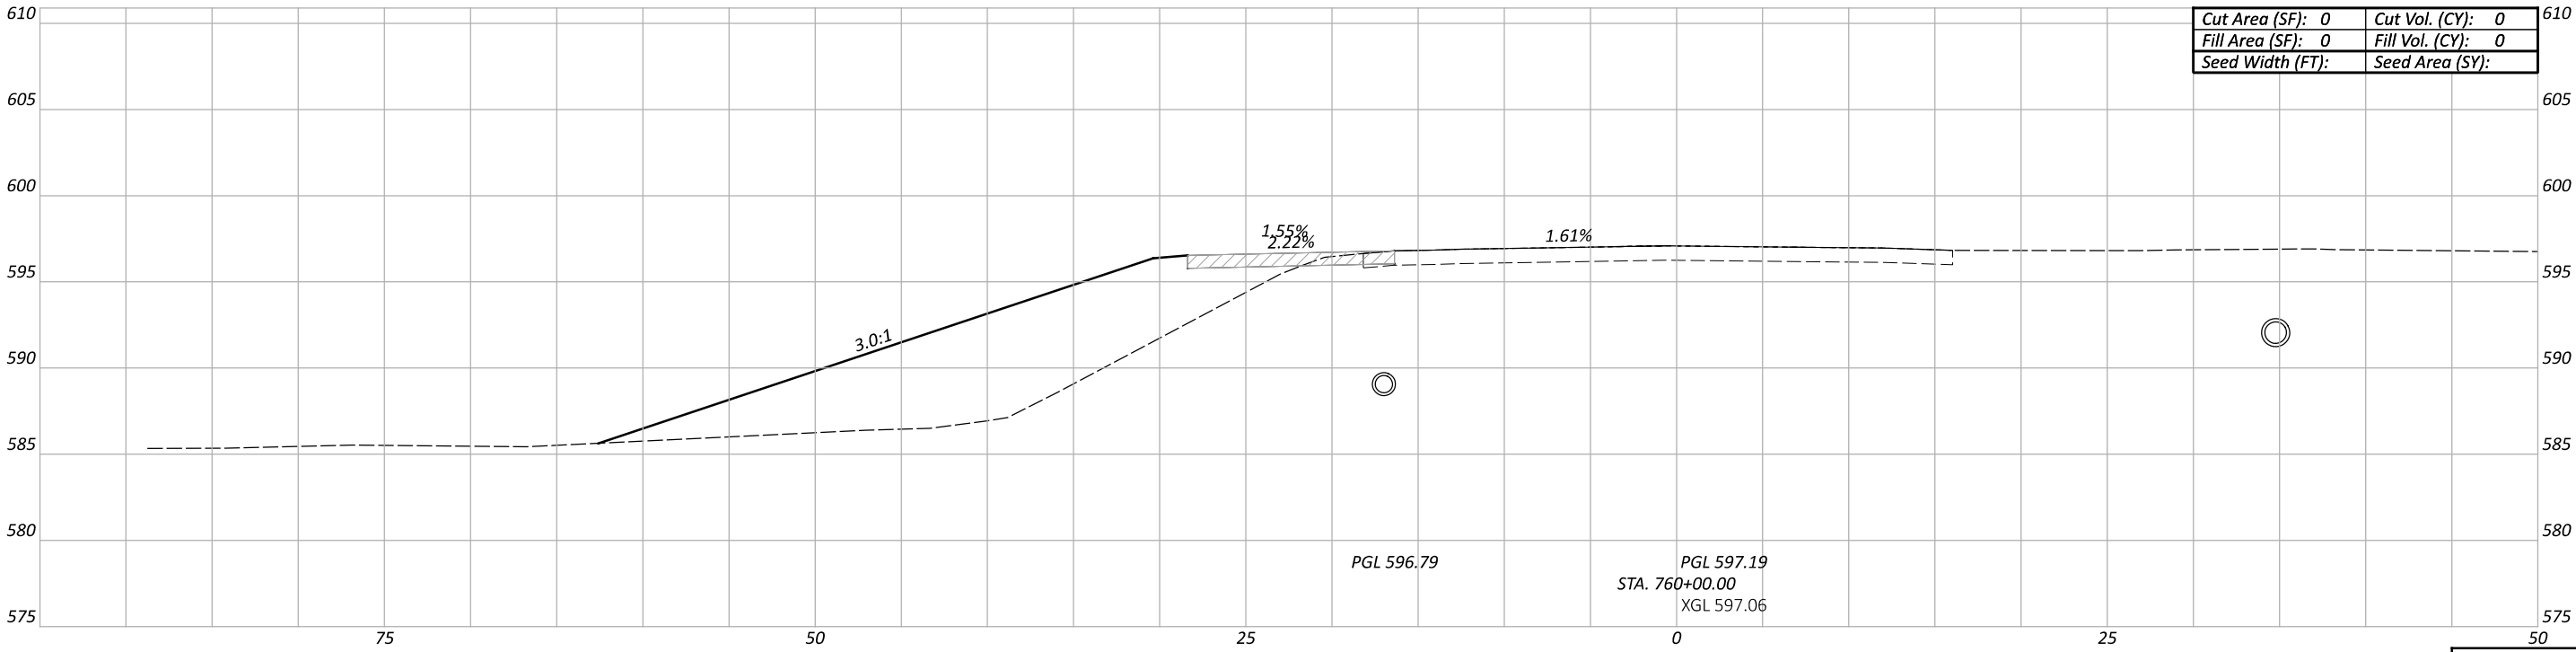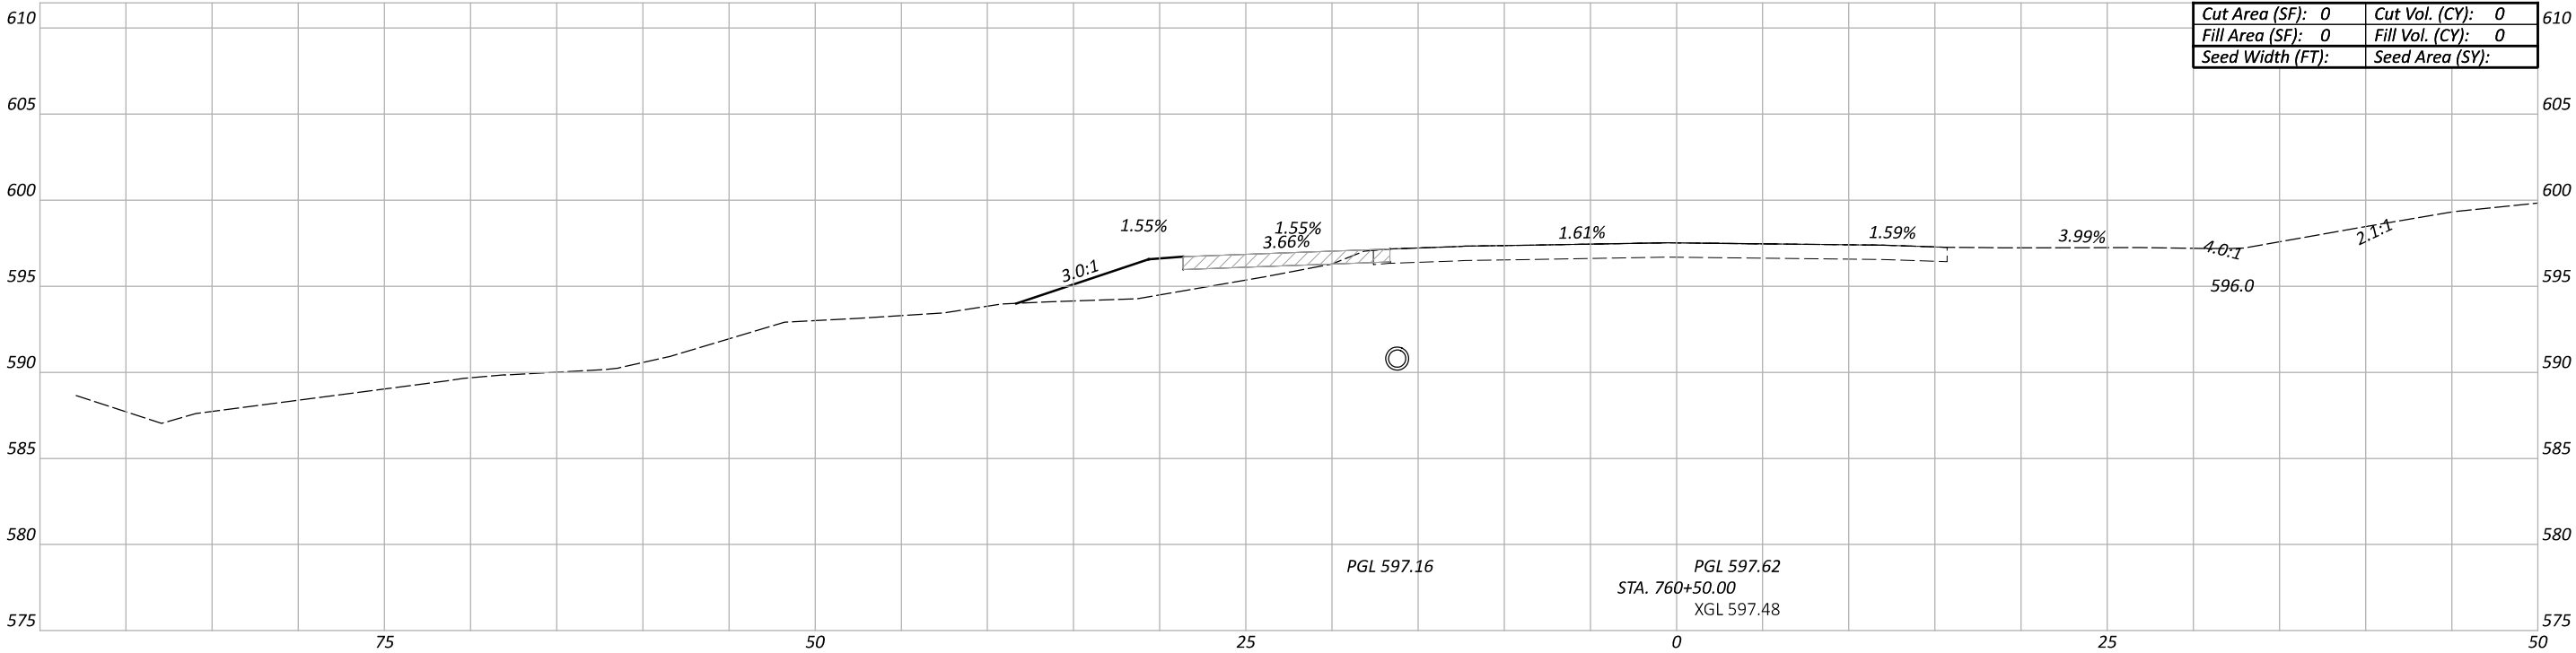

Sheet Totals			SHEET TOTAL	
Seeding	Cut	Fill	P.0	0




SHEET TITLE
SHEET SUB-TITLE

DESIGN AGENCY	
DESIGNER	XXX
REVIEWER	XXX MM-DD-YY
PROJECT ID	
0	

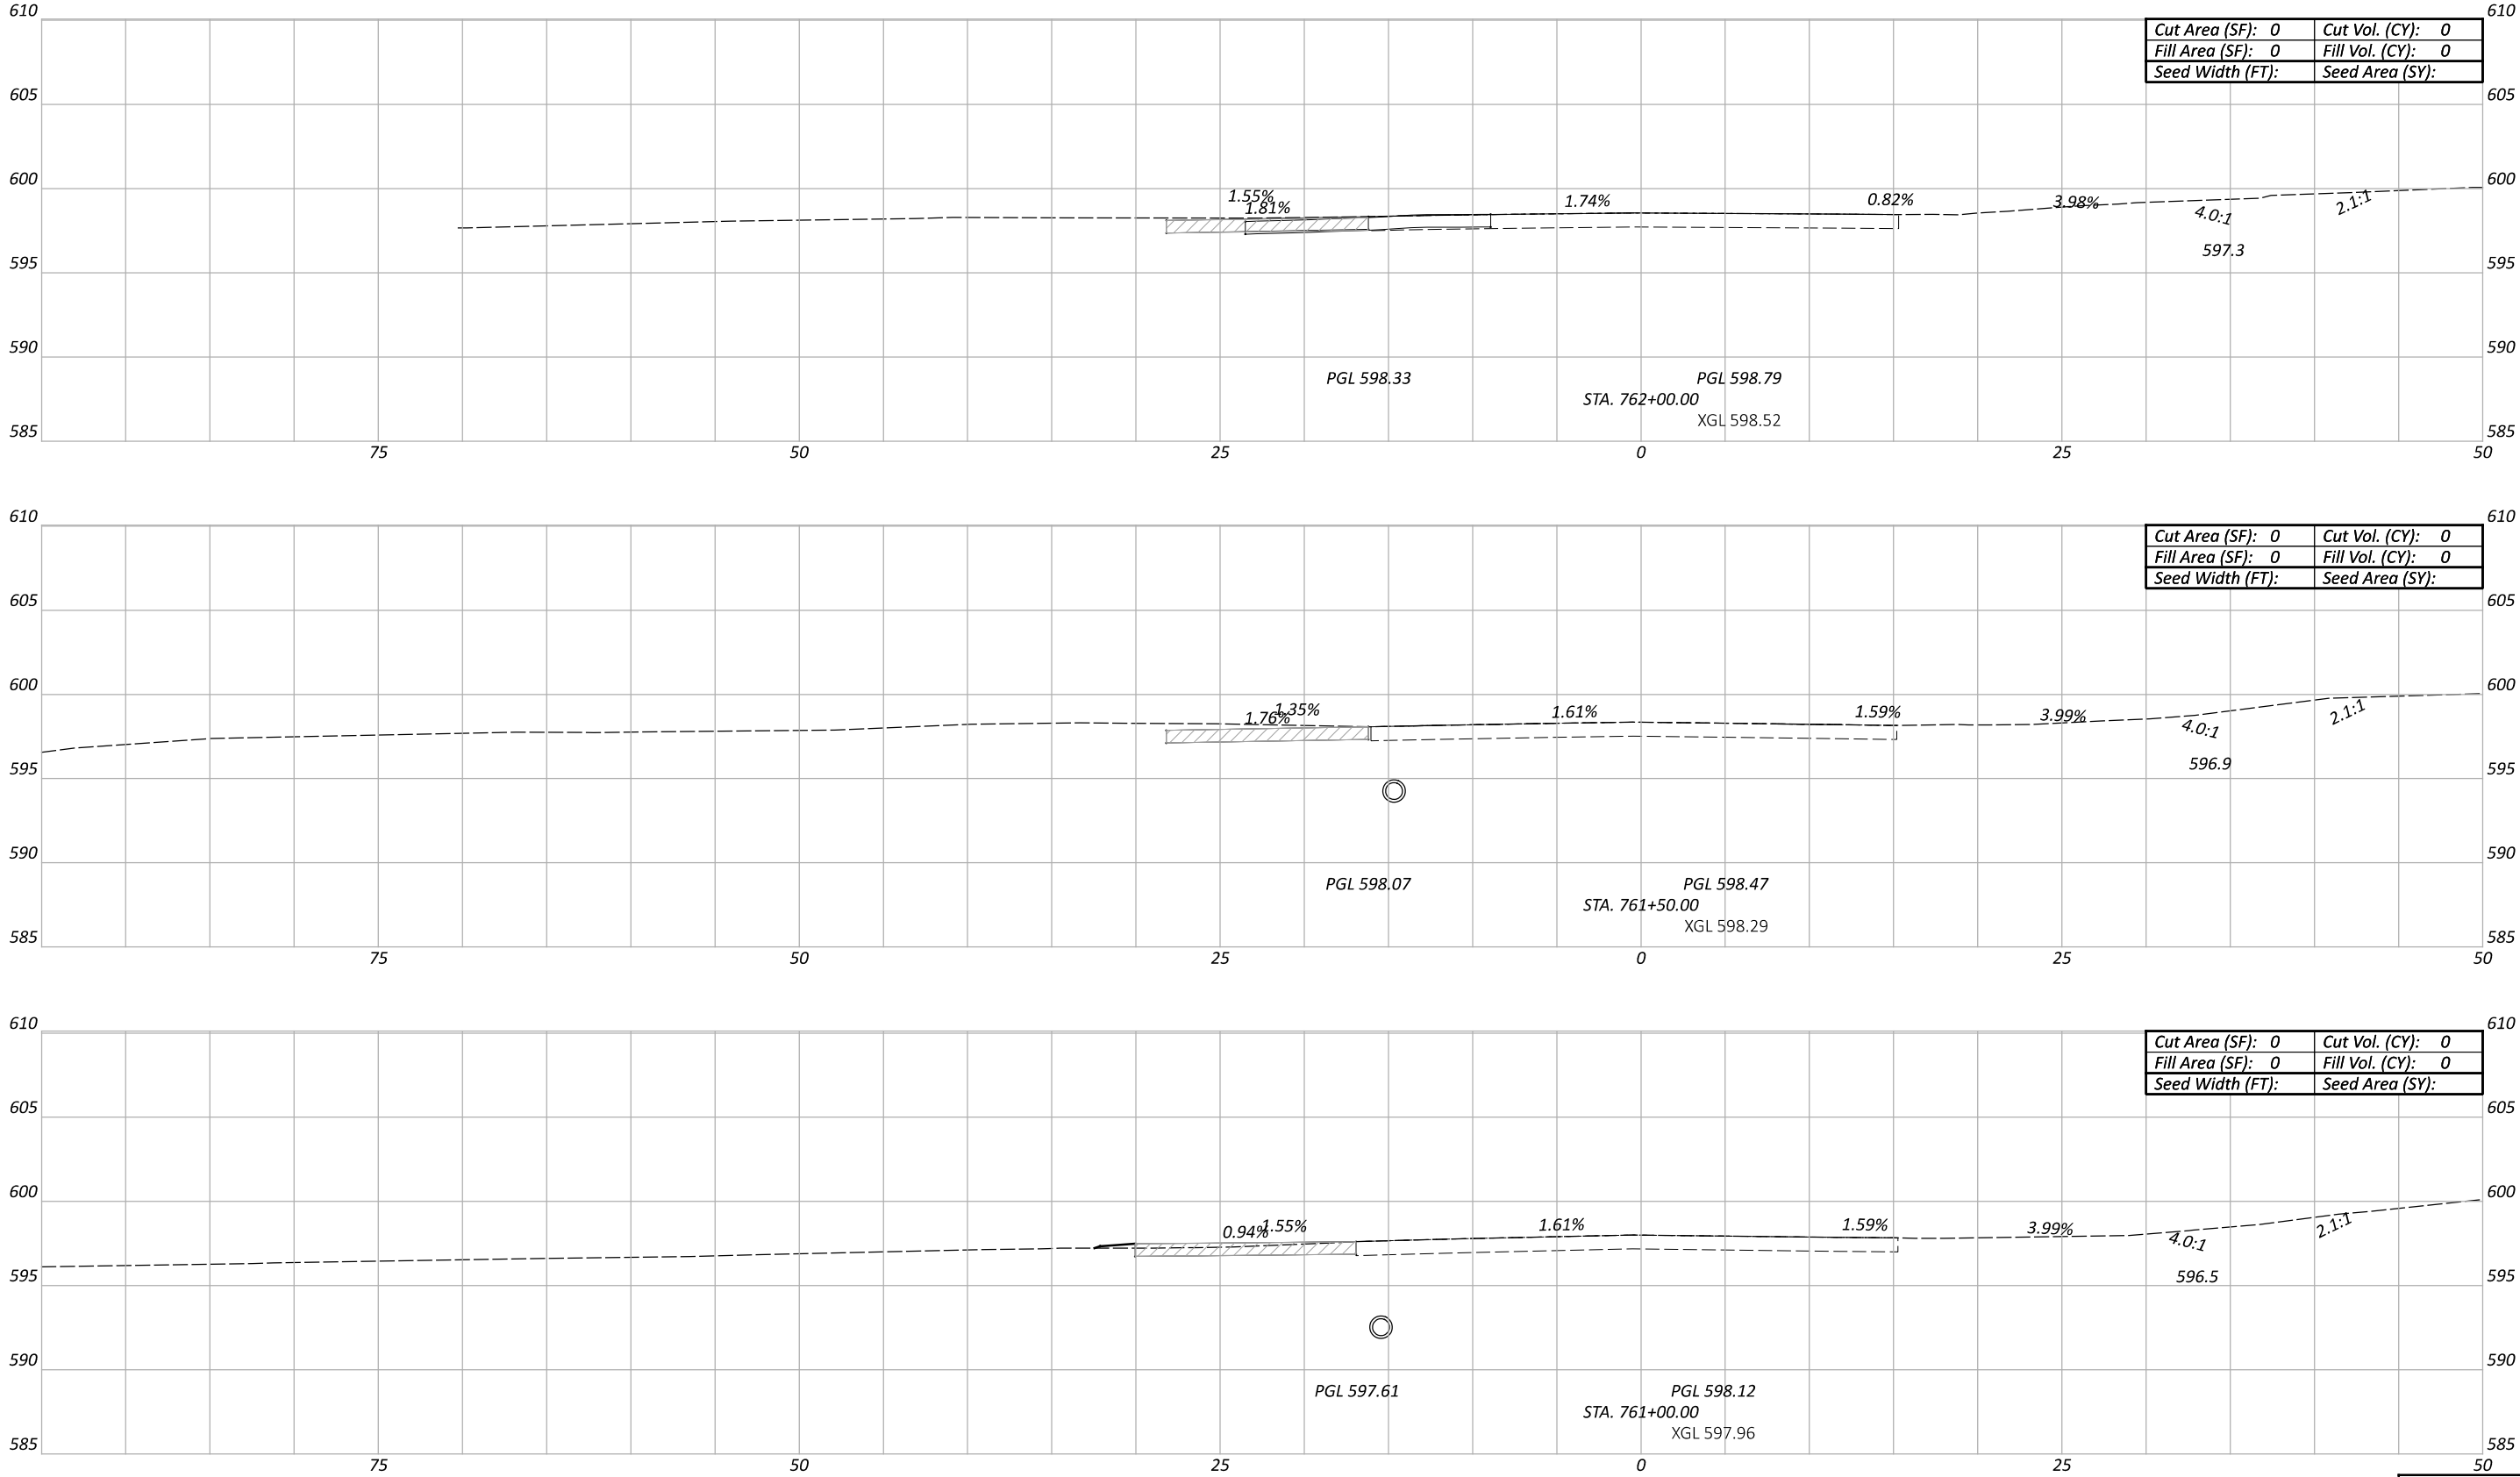

Sheet Totals		
Seeding	Cut	Fill

SHEET	TOTAL
P.0	0

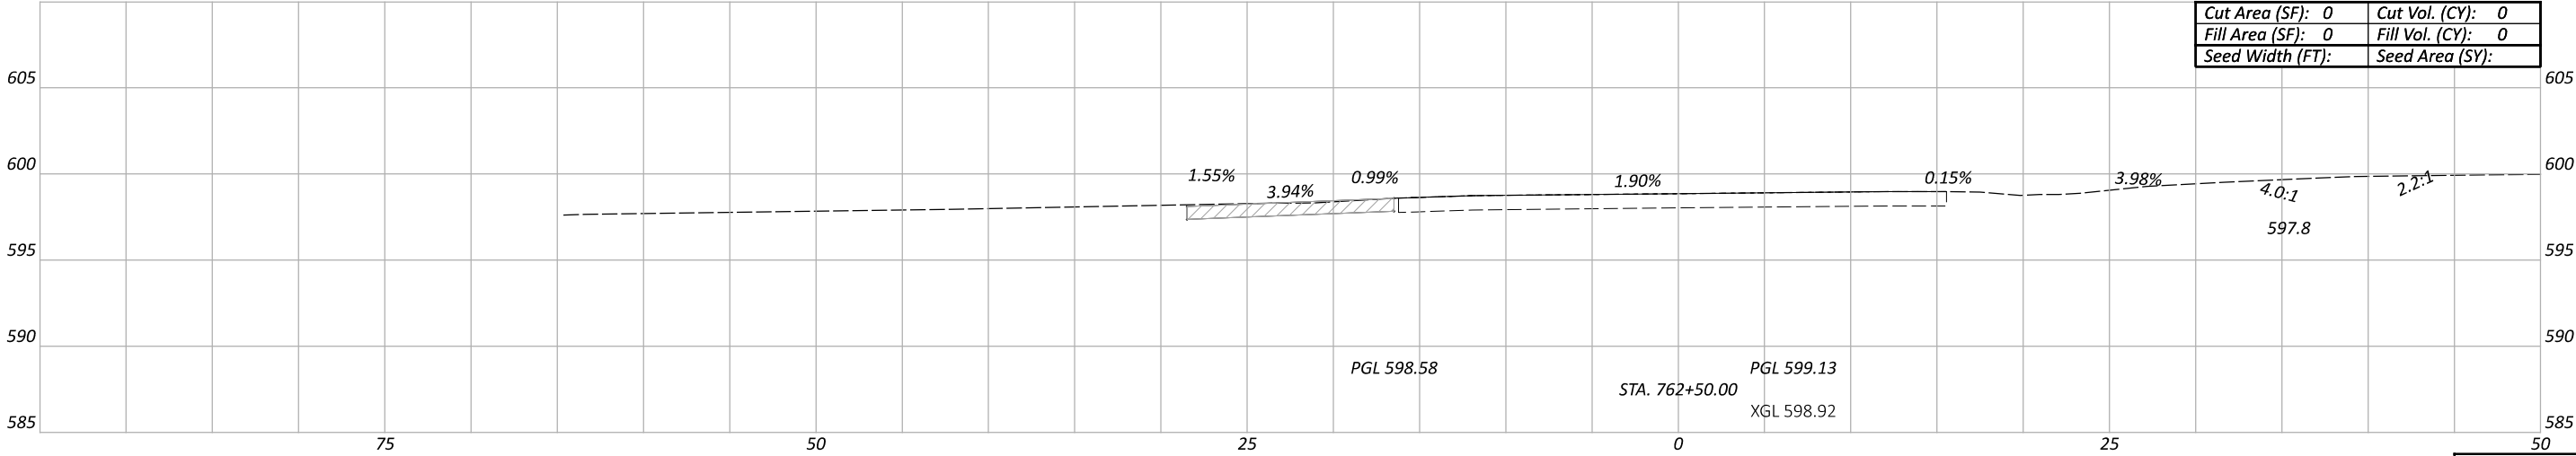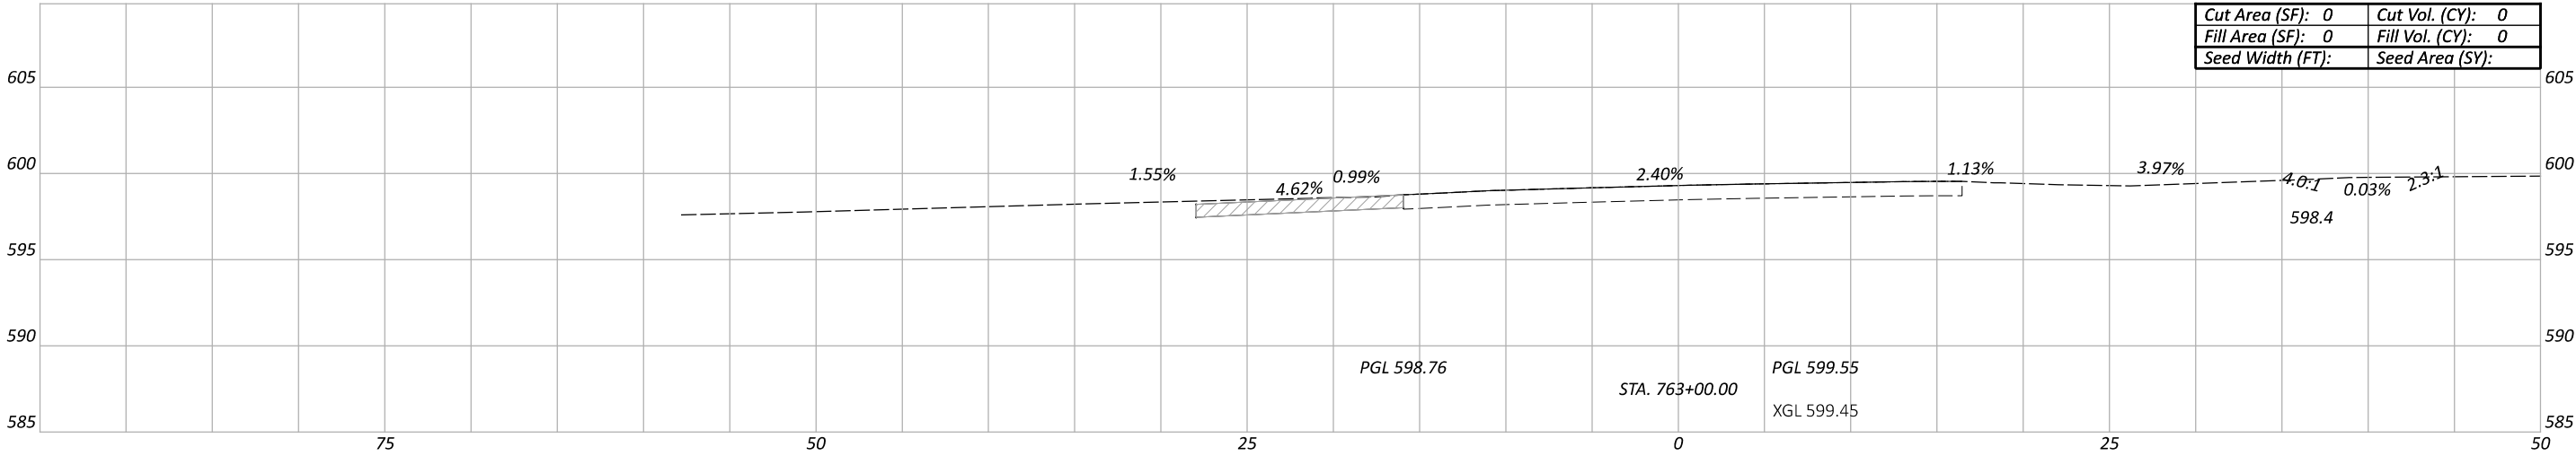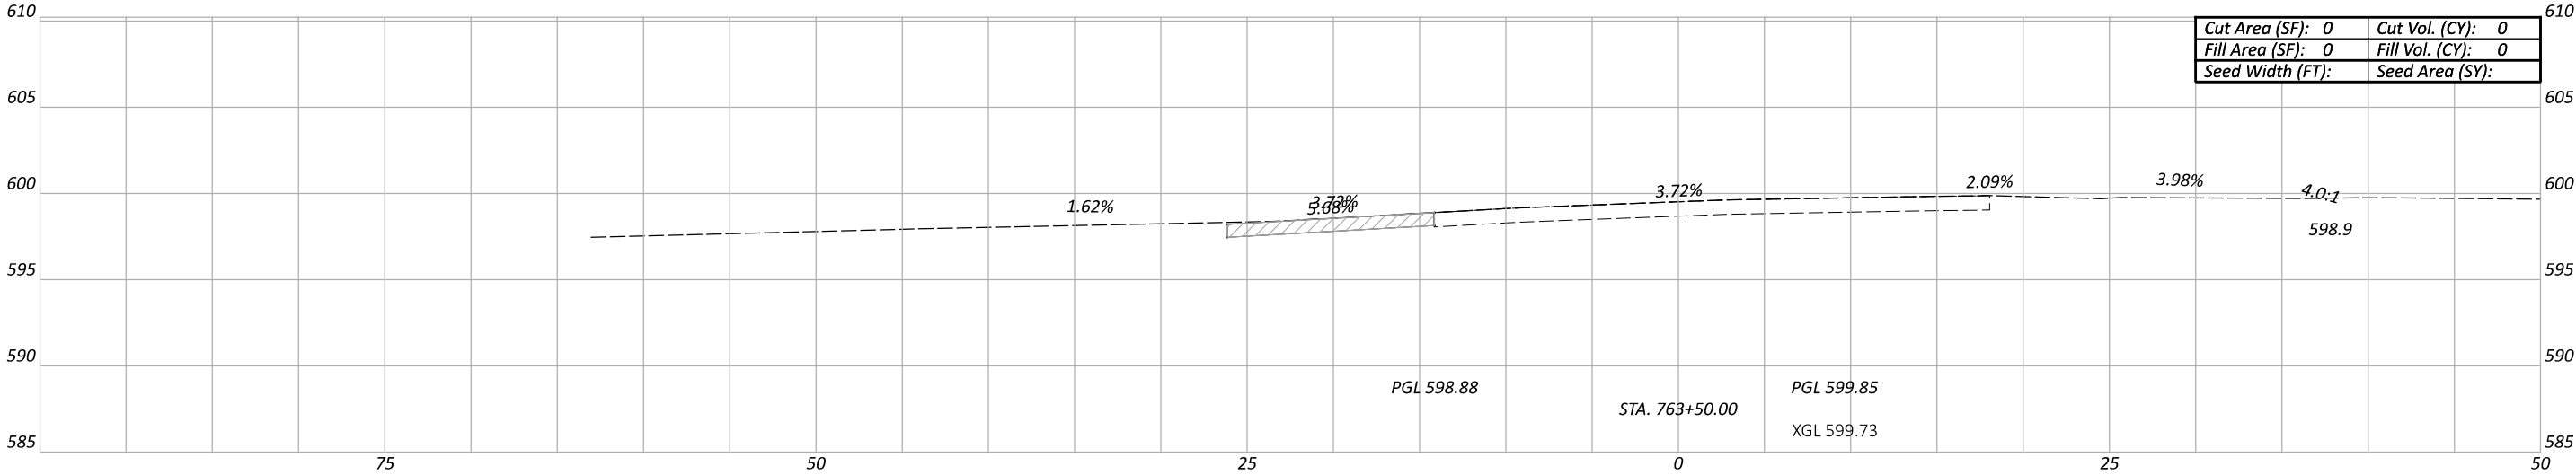

Sheet Totals			SHEET		TOTAL
Seeding	Cut	Fill	P.0		0




SHEET TITLE
SHEET SUB-TITLE

DESIGN AGENCY

DESIGNER
XXX

REVIEWER
XXX MM-DD-YY




PROJECT ID
0

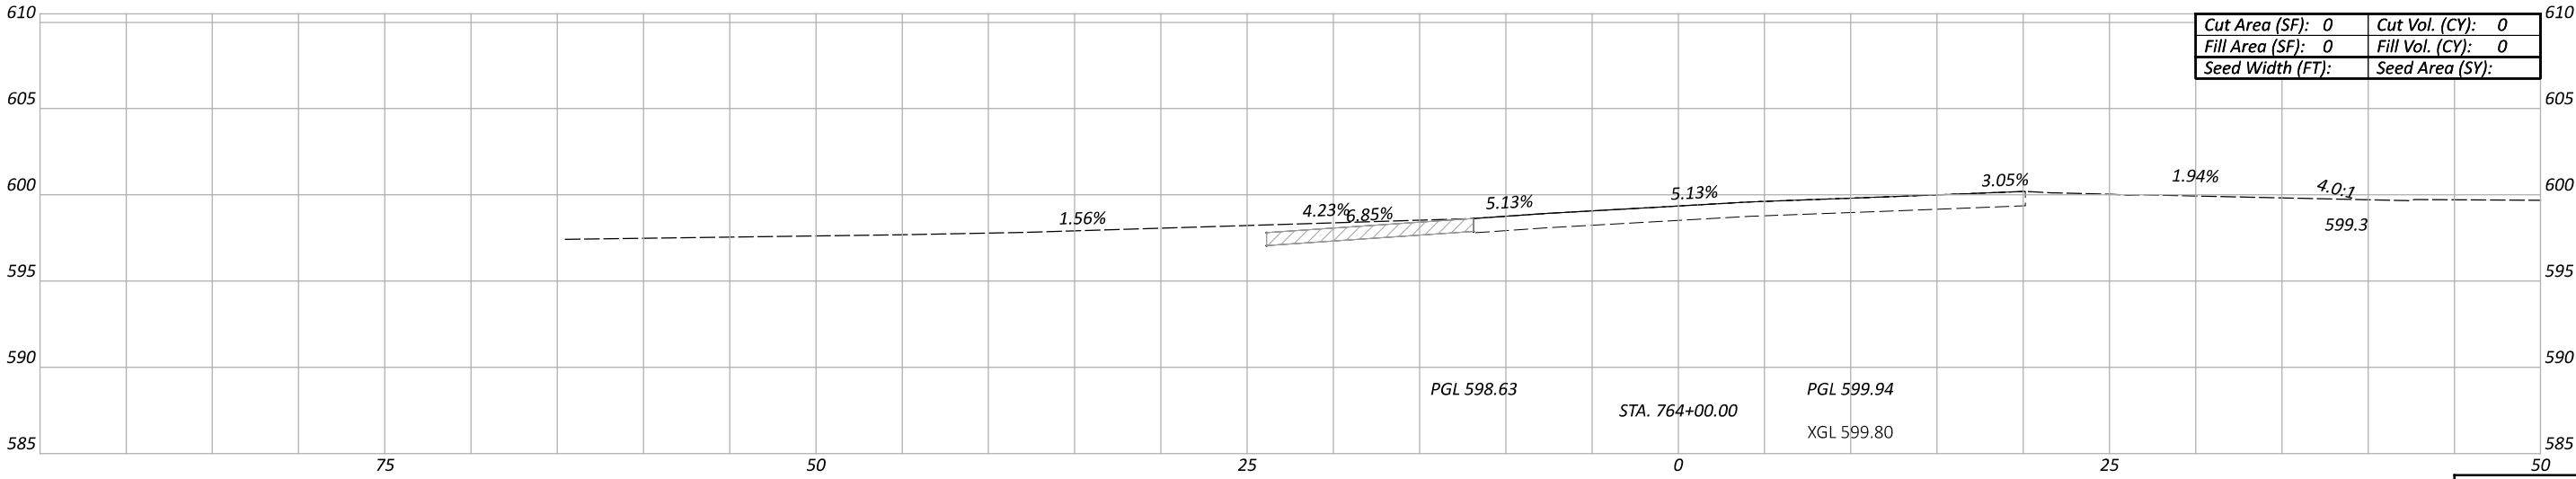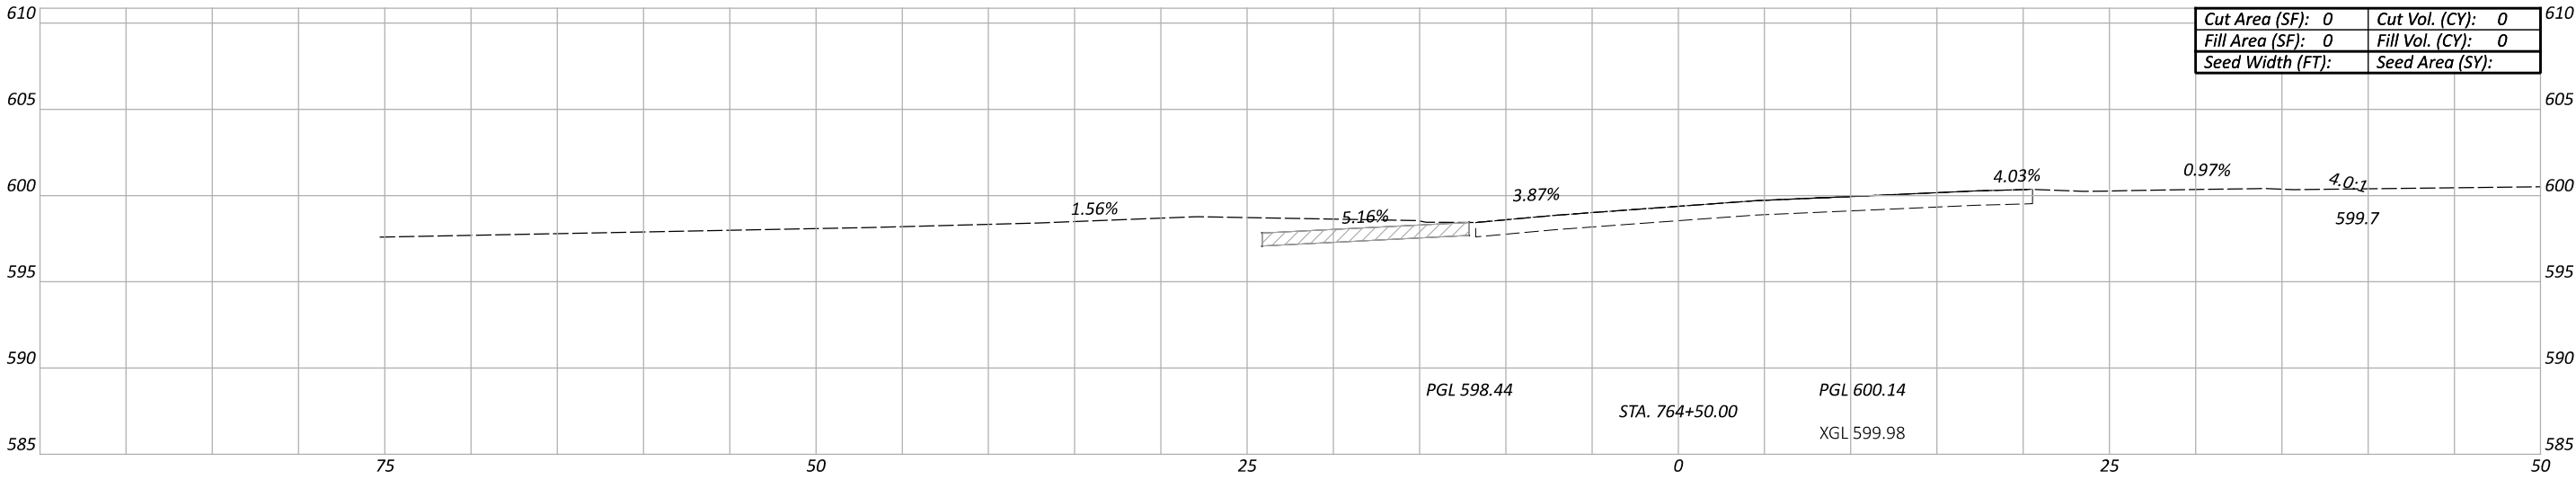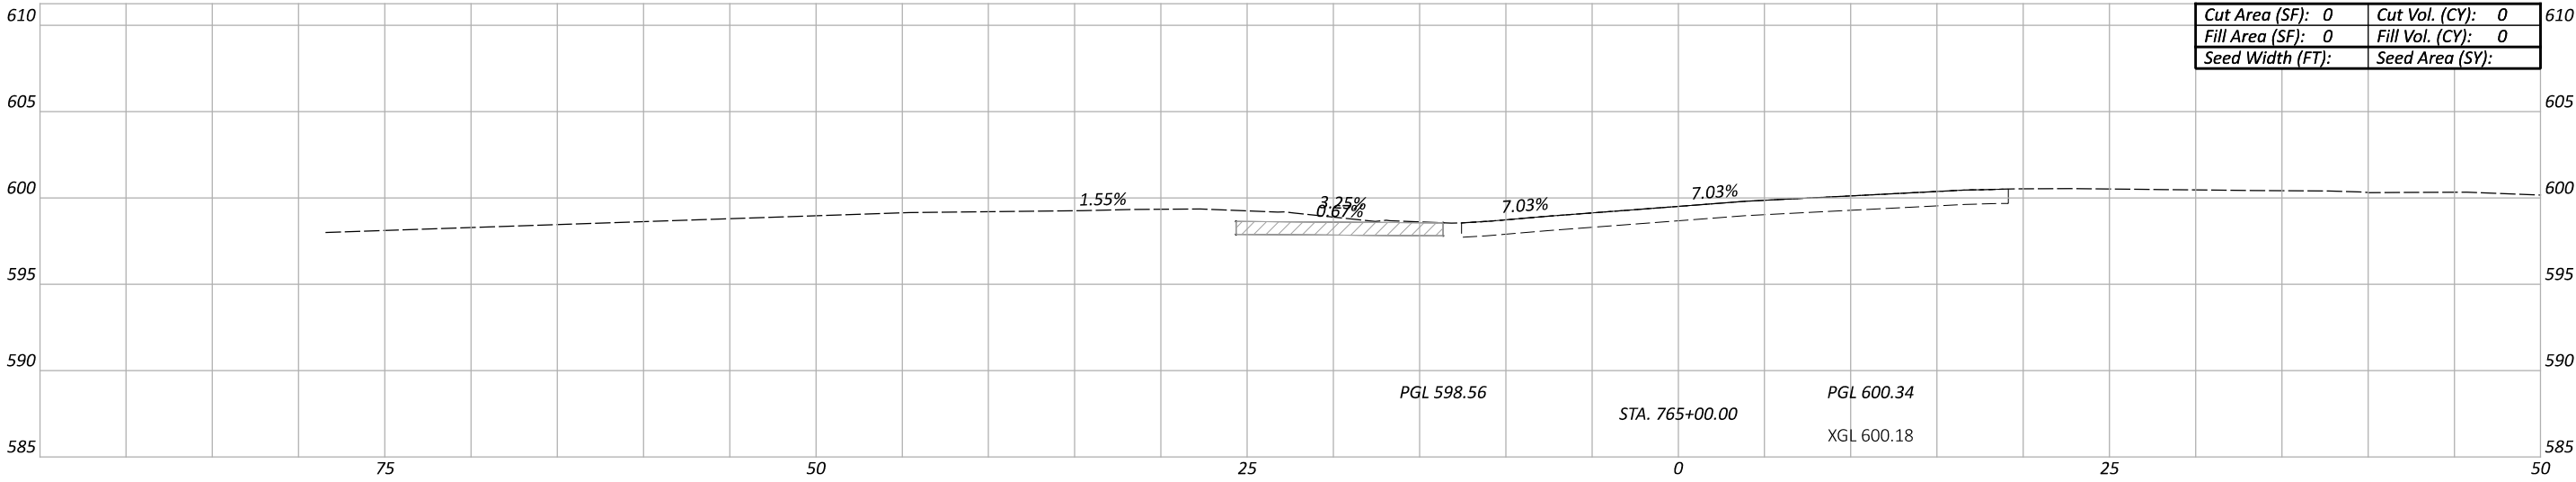

Sheet Totals			SHEET TOTAL	
Seeding	Cut	Fill	P.0	0

SHEET TITLE
SHEET SUB-TITLE


DESIGN AGENCY	
DESIGNER	
XXX	
REVIEWER	
XXX MM-DD-YY	
PROJECT ID	
0	

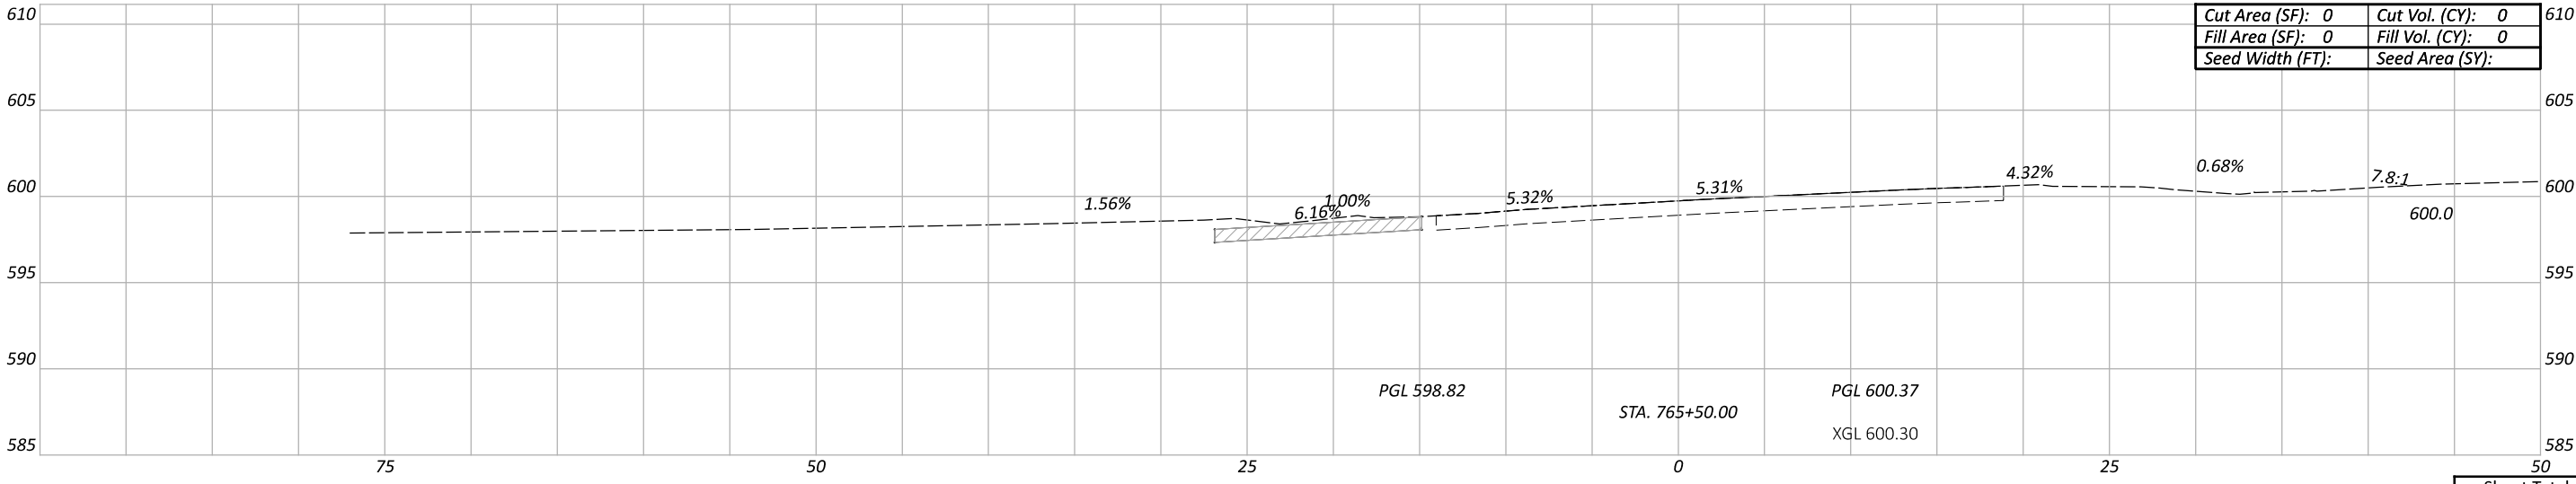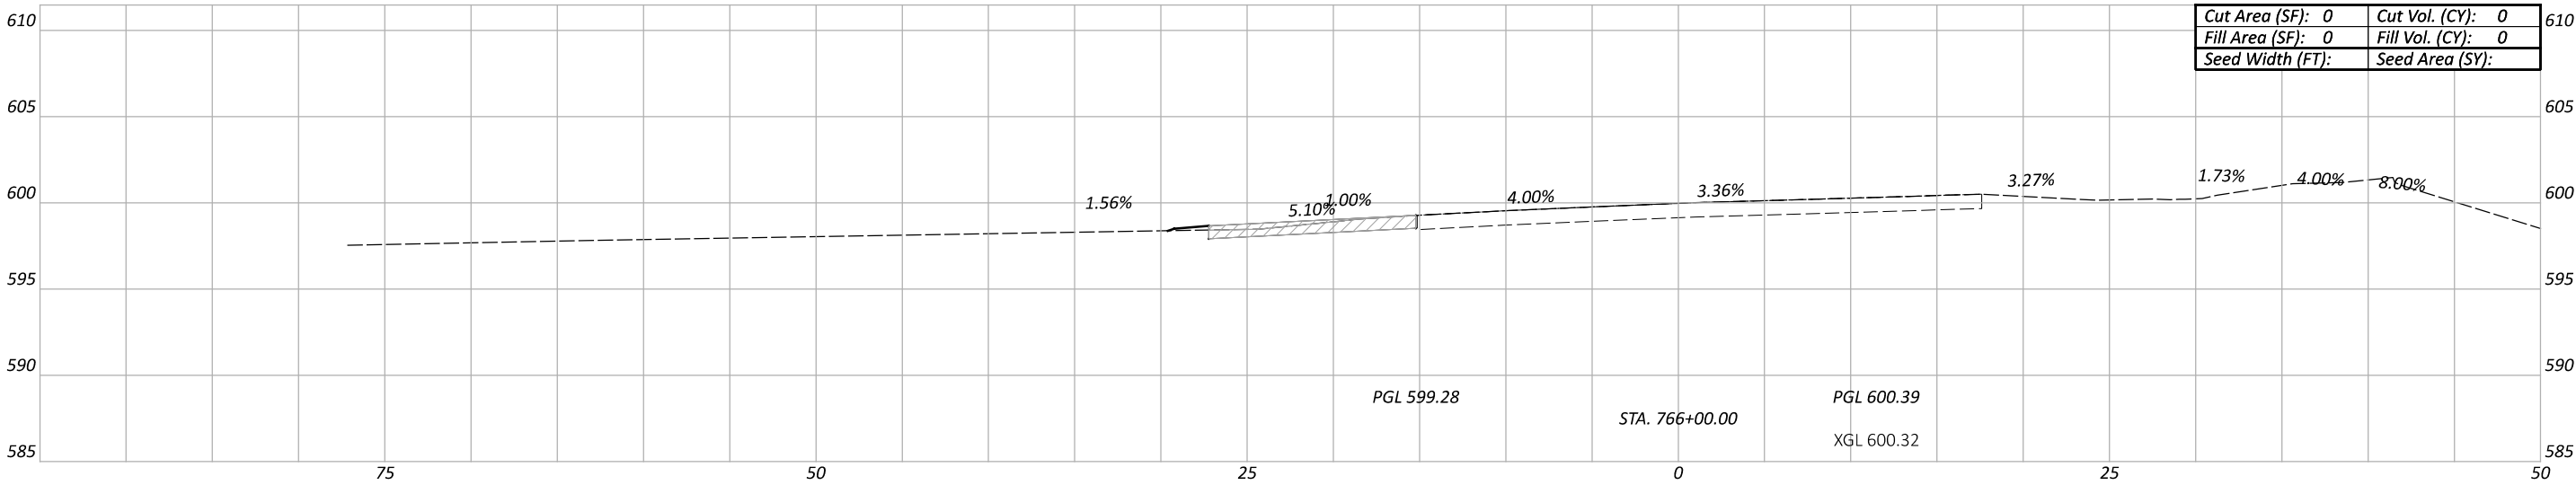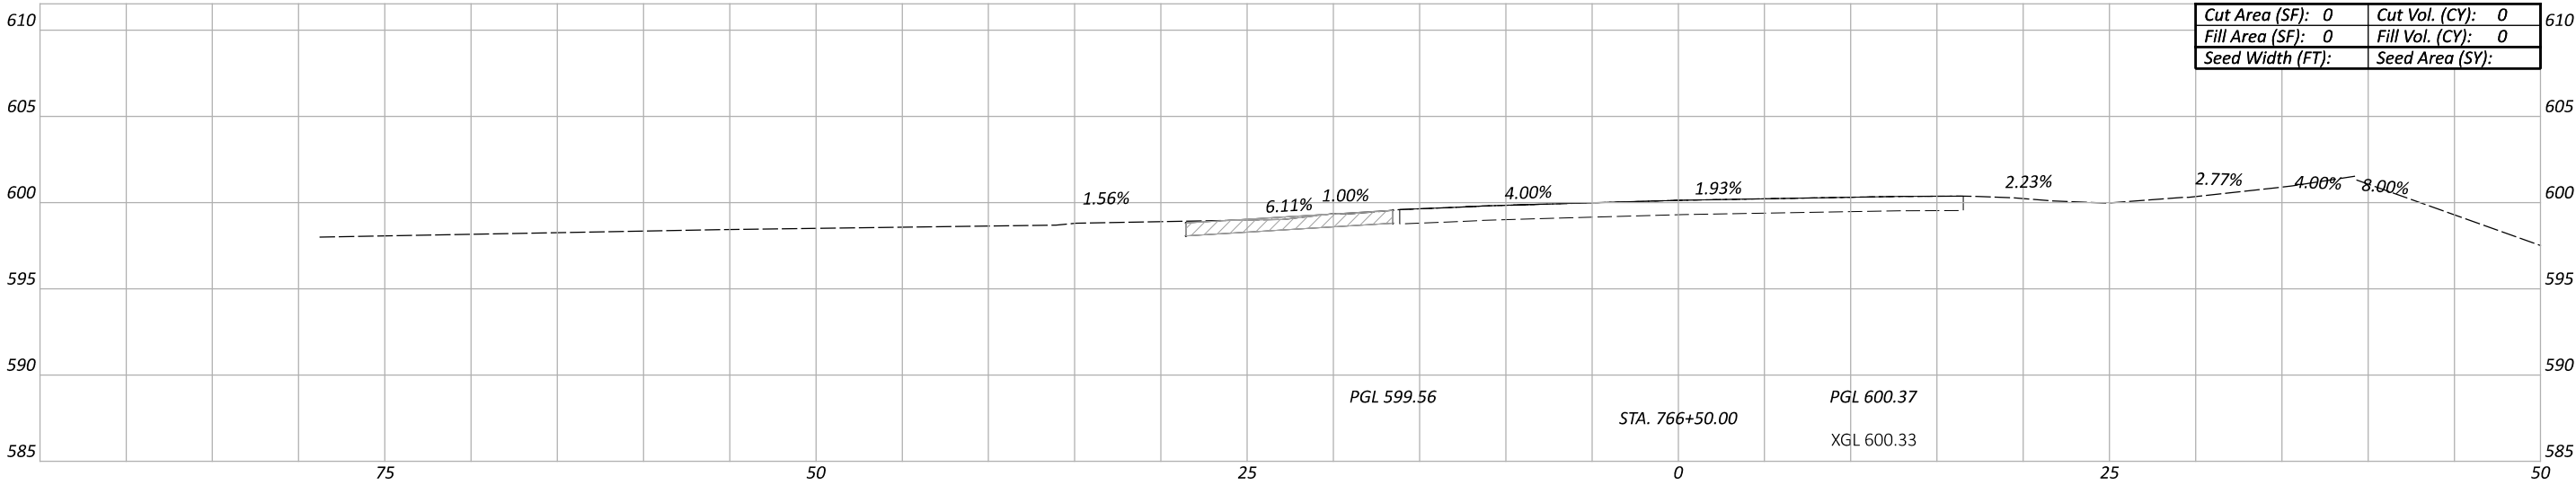

Sheet Totals			SHEET		TOTAL
Seeding	Cut	Fill	P.0		0


SHEET TITLE
SHEET SUB-TITLE

DESIGN AGENCY	
DESIGNER	XXX
REVIEWER	XXX MM-DD-YY
PROJECT ID	0

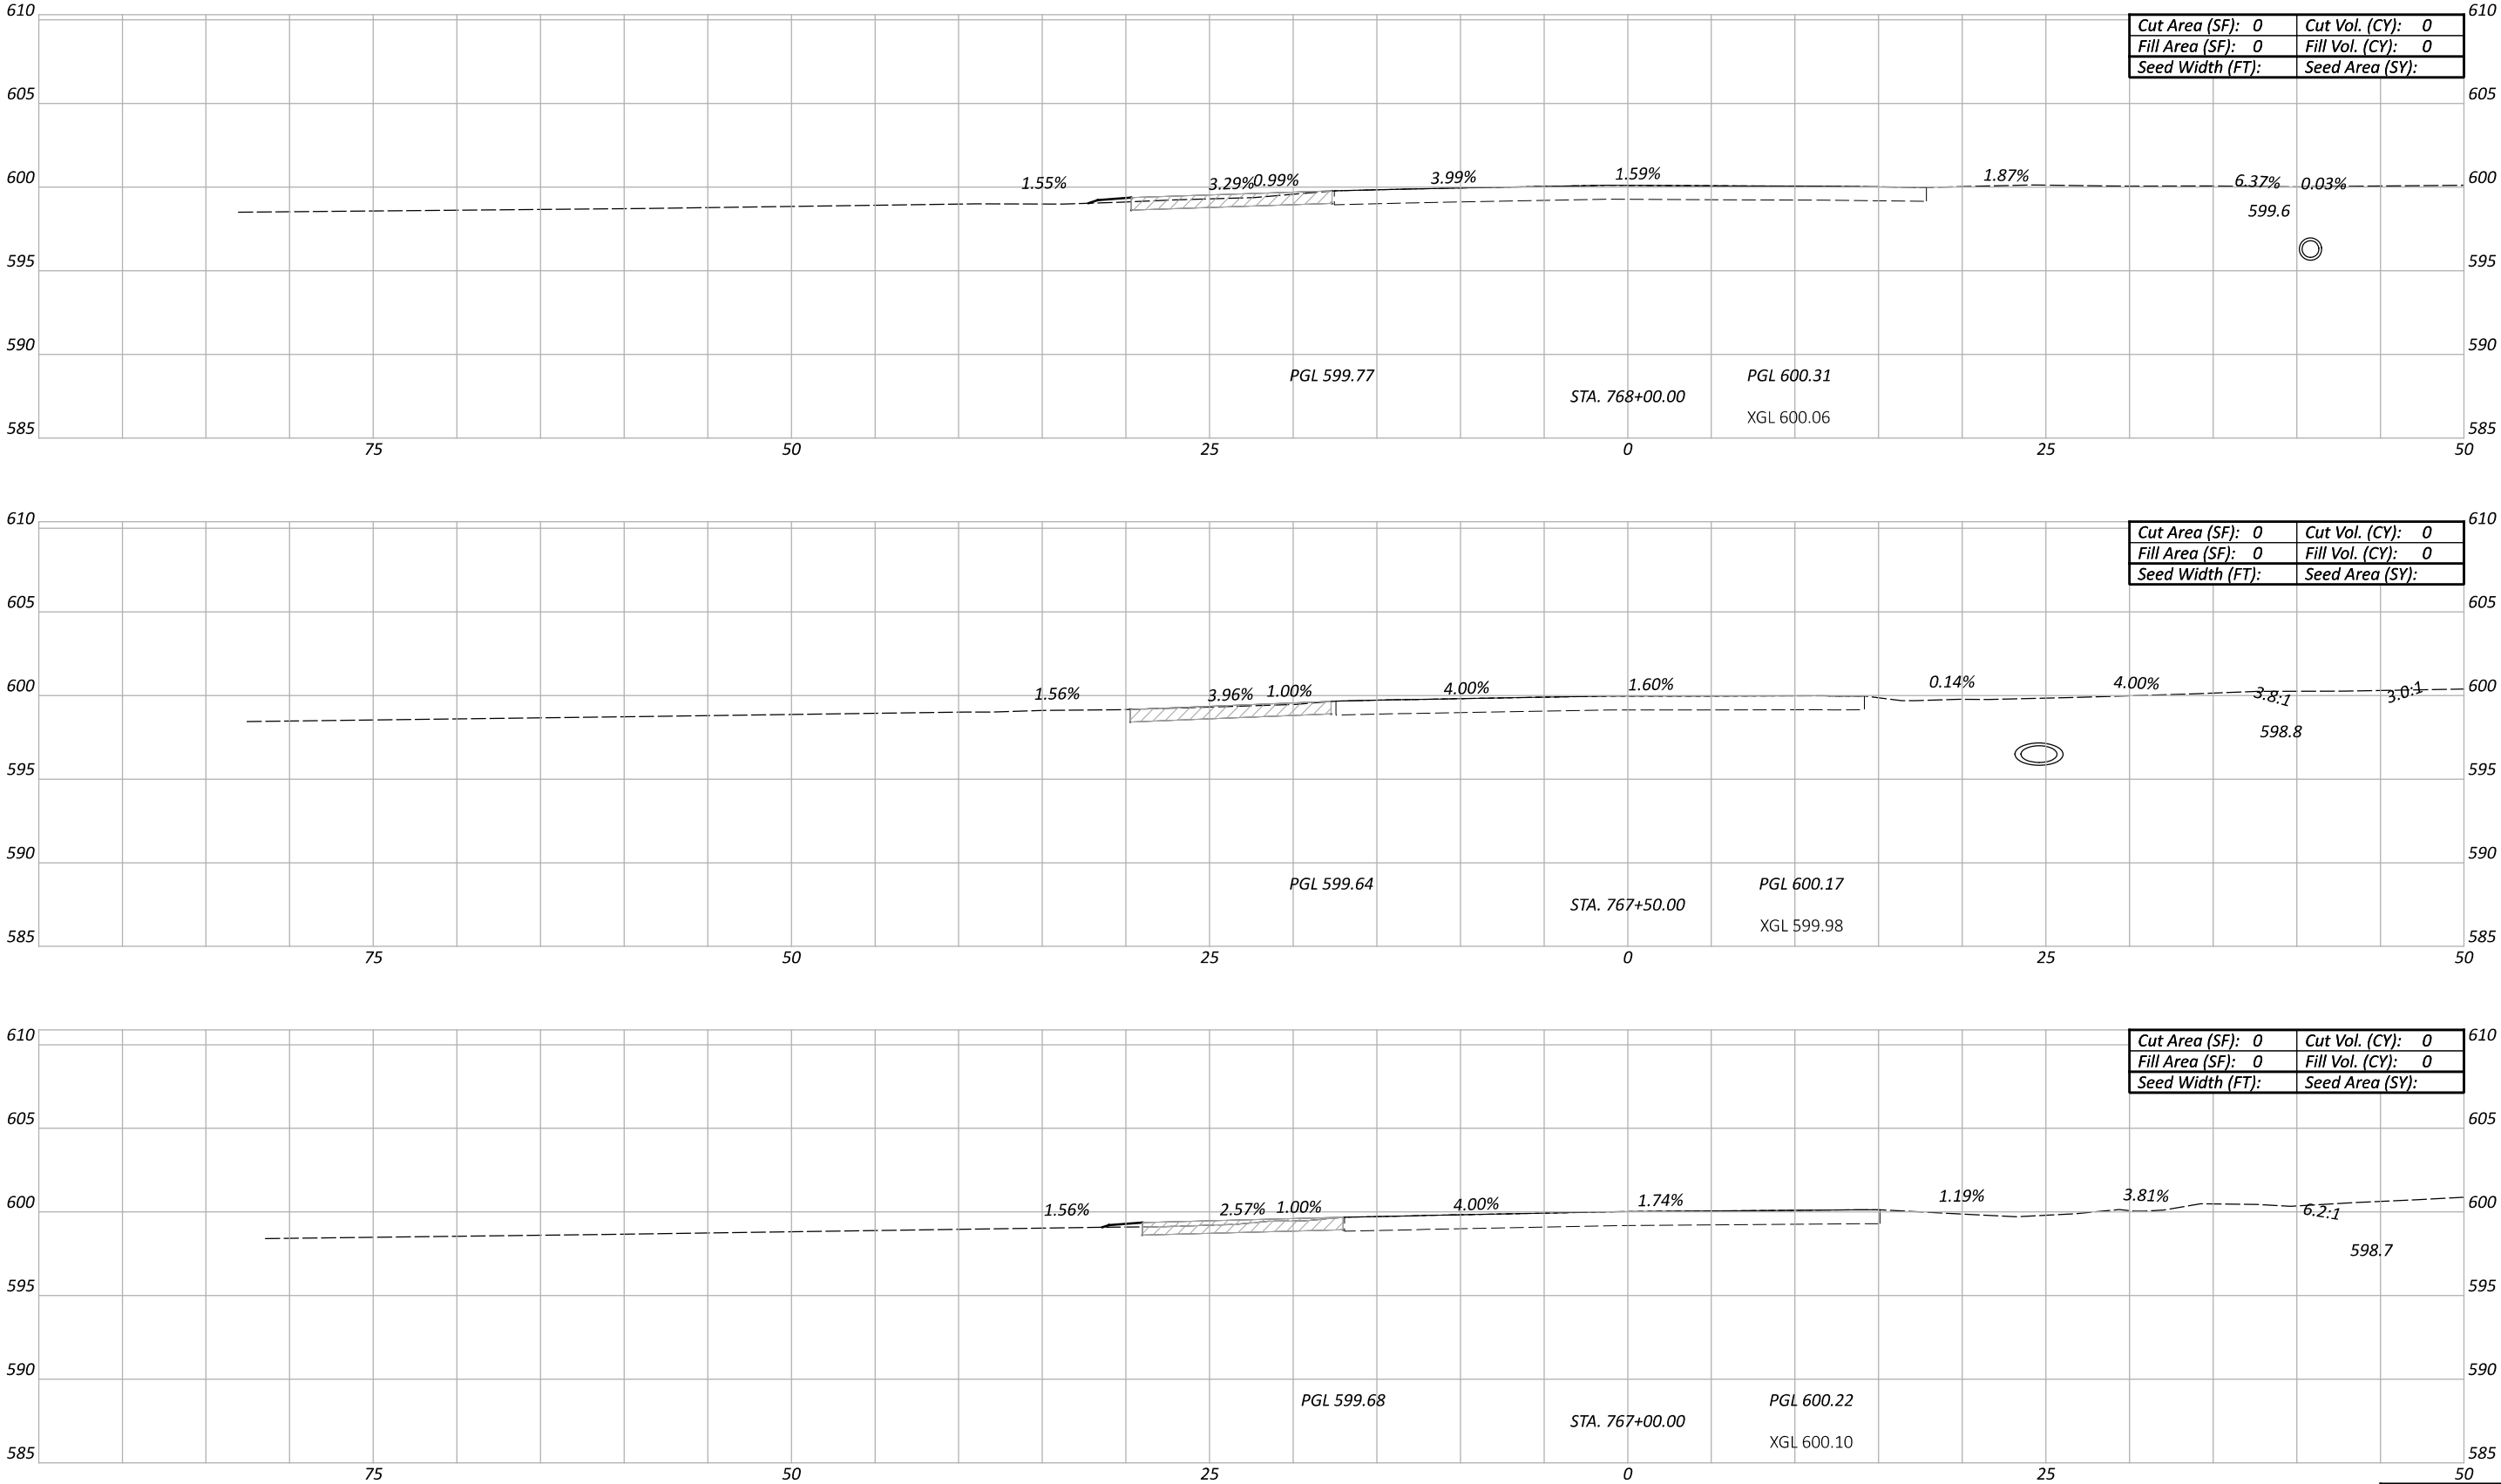

Sheet Totals		
Seeding	Cut	Fill
P.O		

SHEET	TOTAL
P.O	0



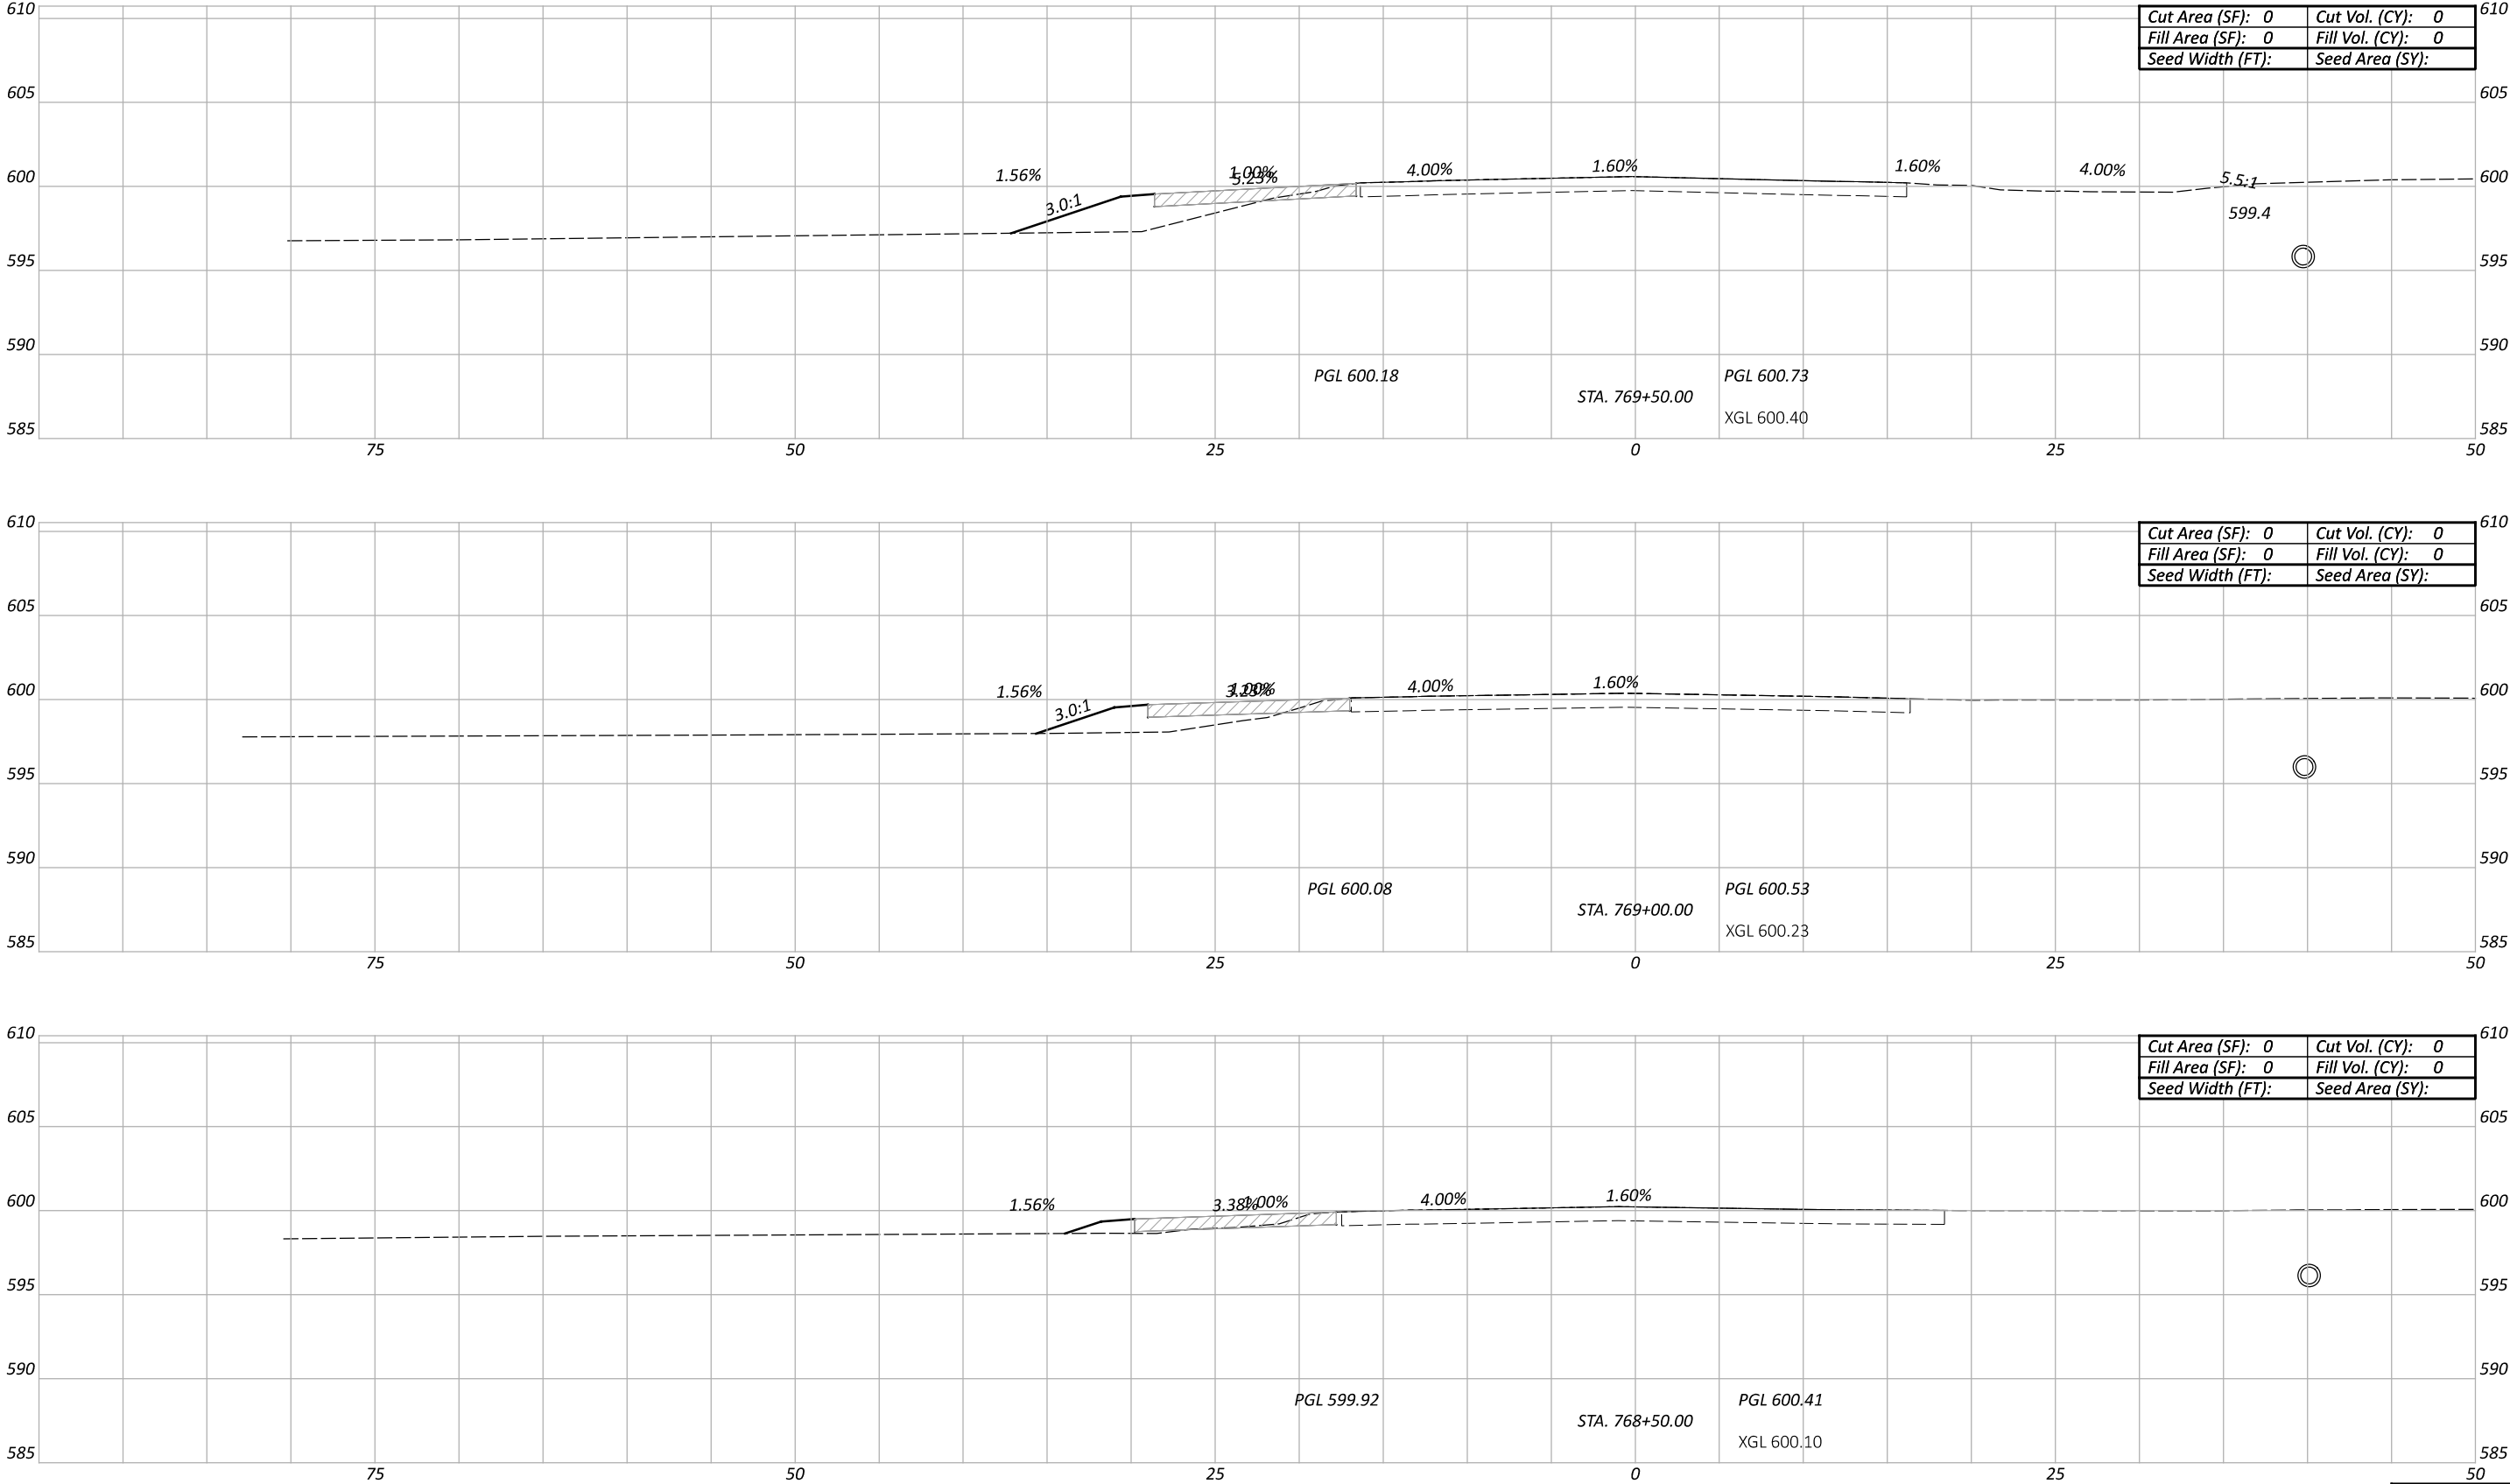


Sheet Totals		
Seeding	Cut	Fill
P.0		

SHEET	TOTAL
P.0	0

CTY-RTE-SECTION

MODEL: CLX_RW_US068 - 770-00.00 [Sheet] PAPER SIZE: 17x11 (in.) DATE: 7/7/2025 TIME: 2:39:29 PM USER: adlyan
 pw:\ohiodot-pw.bentley.com:ohiodot-pw-02\Documents\01 Active Projects\District 03\Erie\116570\402-Engineering_TransSystems\WOT\Sheets\116570_XM010.dgn

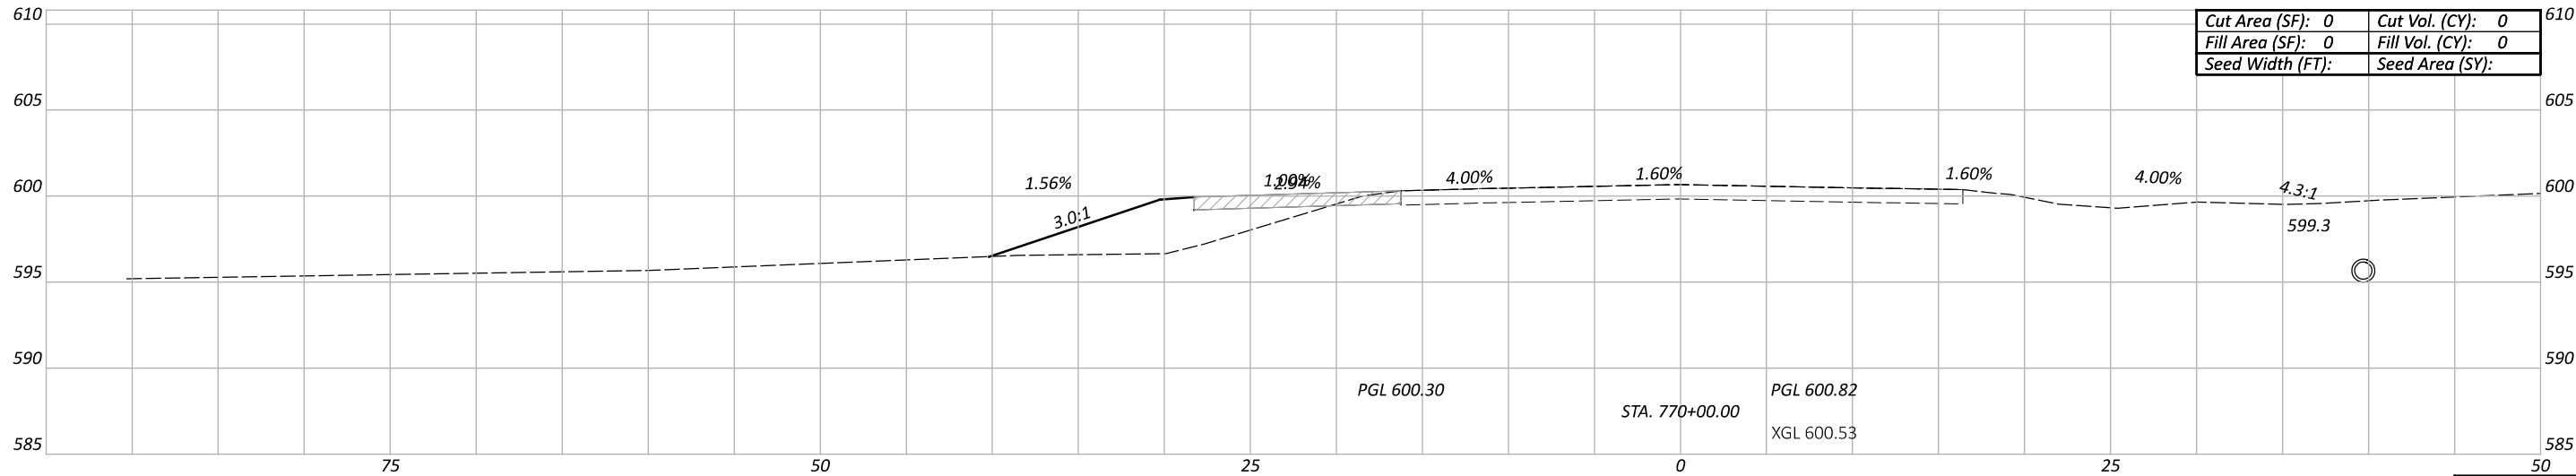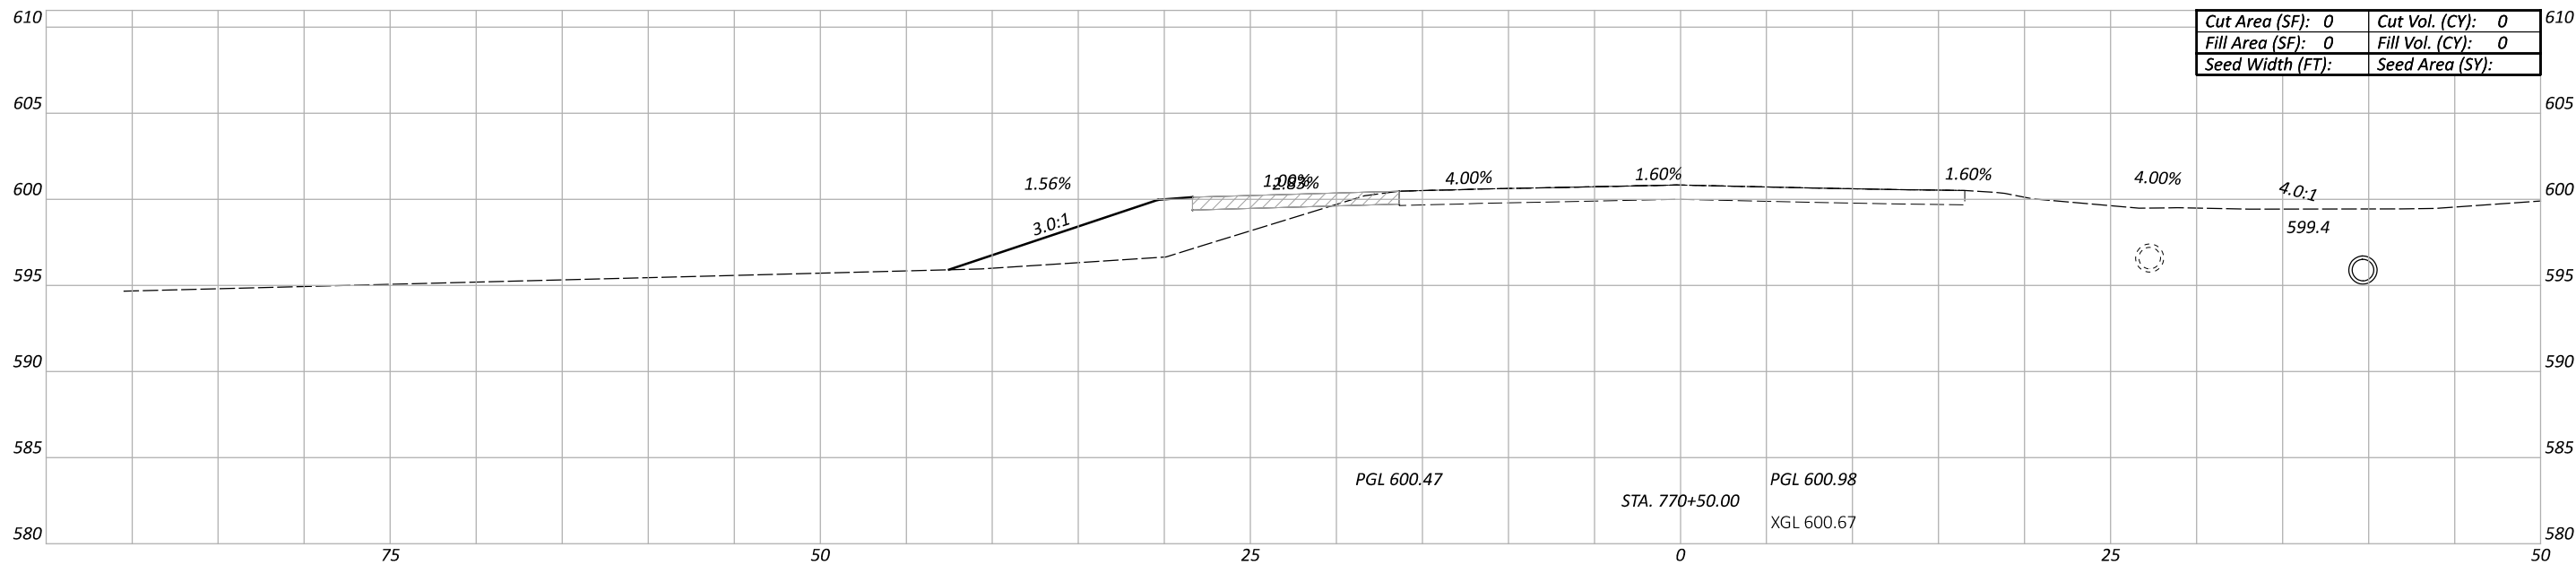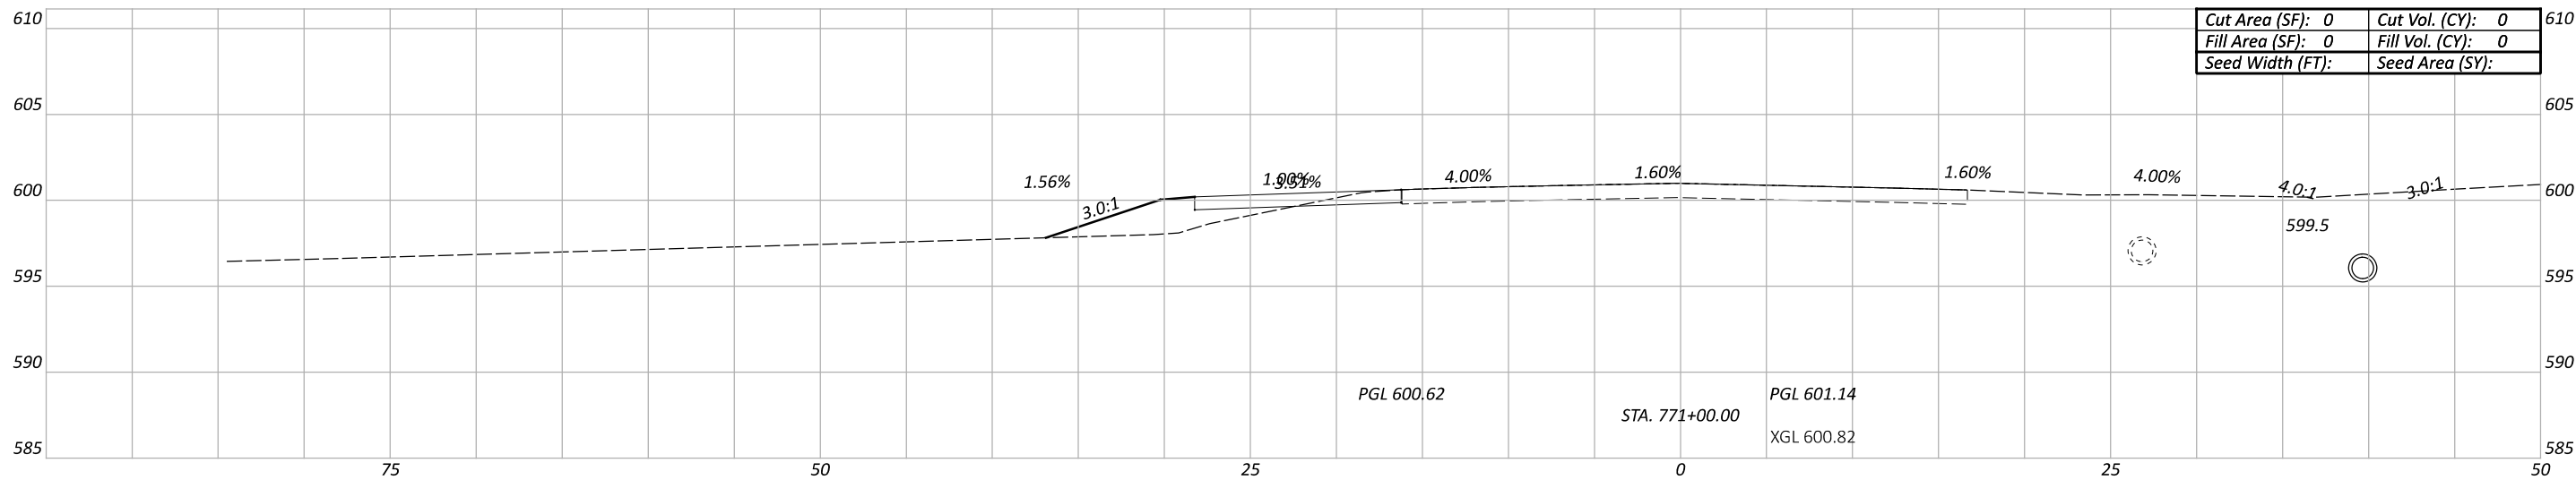




Cut Area (SF): 0	Cut Vol. (CY): 0
Fill Area (SF): 0	Fill Vol. (CY): 0
Seed Width (FT):	Seed Area (SY):

Cut Area (SF): 0	Cut Vol. (CY): 0
Fill Area (SF): 0	Fill Vol. (CY): 0
Seed Width (FT):	Seed Area (SY):

Cut Area (SF): 0	Cut Vol. (CY): 0
Fill Area (SF): 0	Fill Vol. (CY): 0
Seed Width (FT):	Seed Area (SY):

Sheet Totals			0	
Seeding	Cut	Fill	SHEET	TOTAL
			P.0	0




SHEET TITLE
SHEET SUB-TITLE

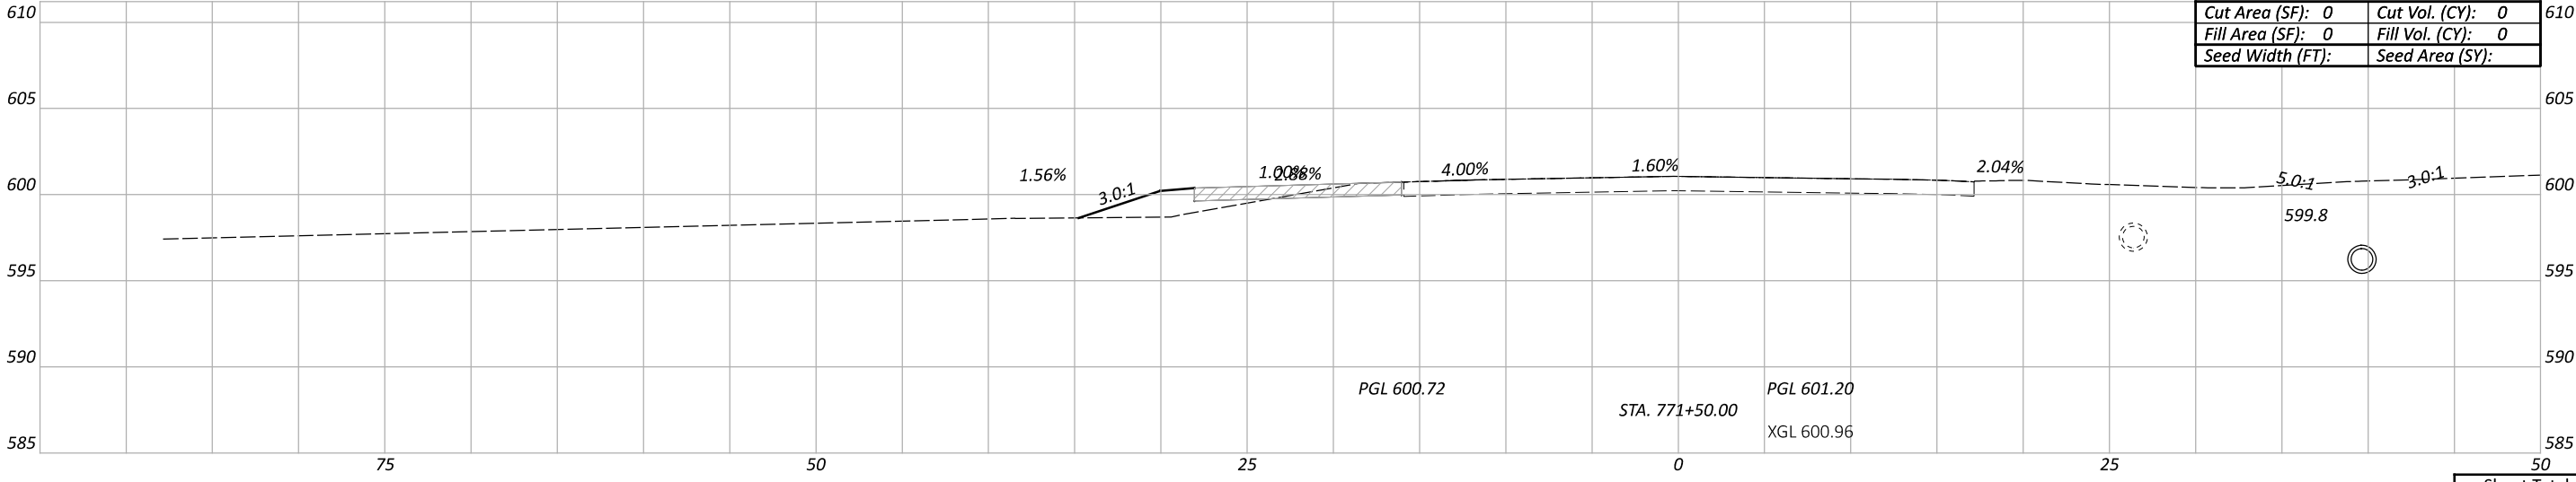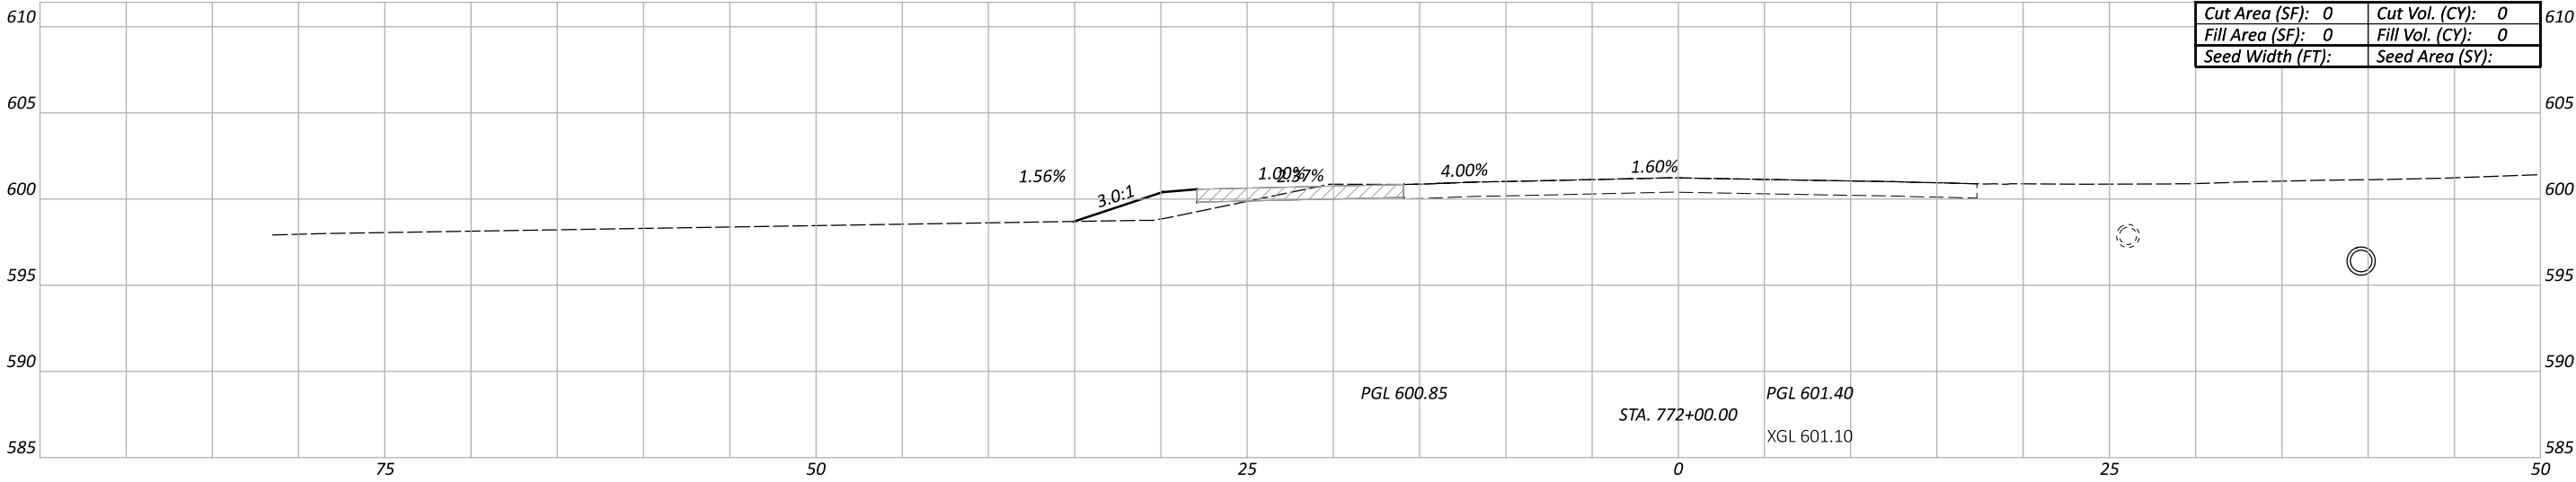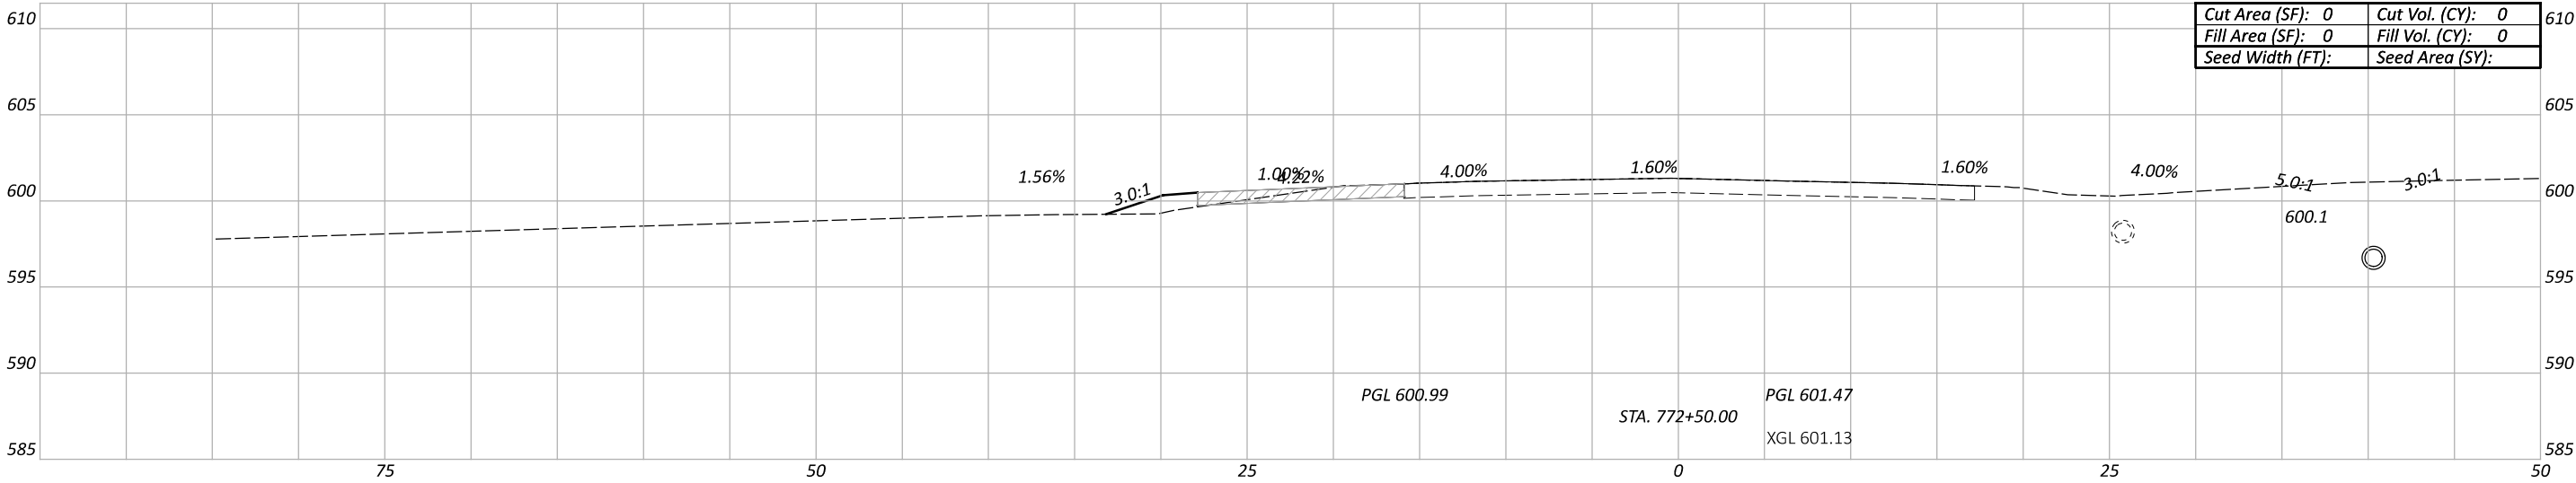

Sheet Totals			SHEET	TOTAL
Seeding	Cut	Fill		
			P.0	0

SHEET TITLE
SHEET SUB-TITLE




DESIGN AGENCY
DESIGNER XXX
REVIEWER XXX MM-DD-YY
PROJECT ID 0

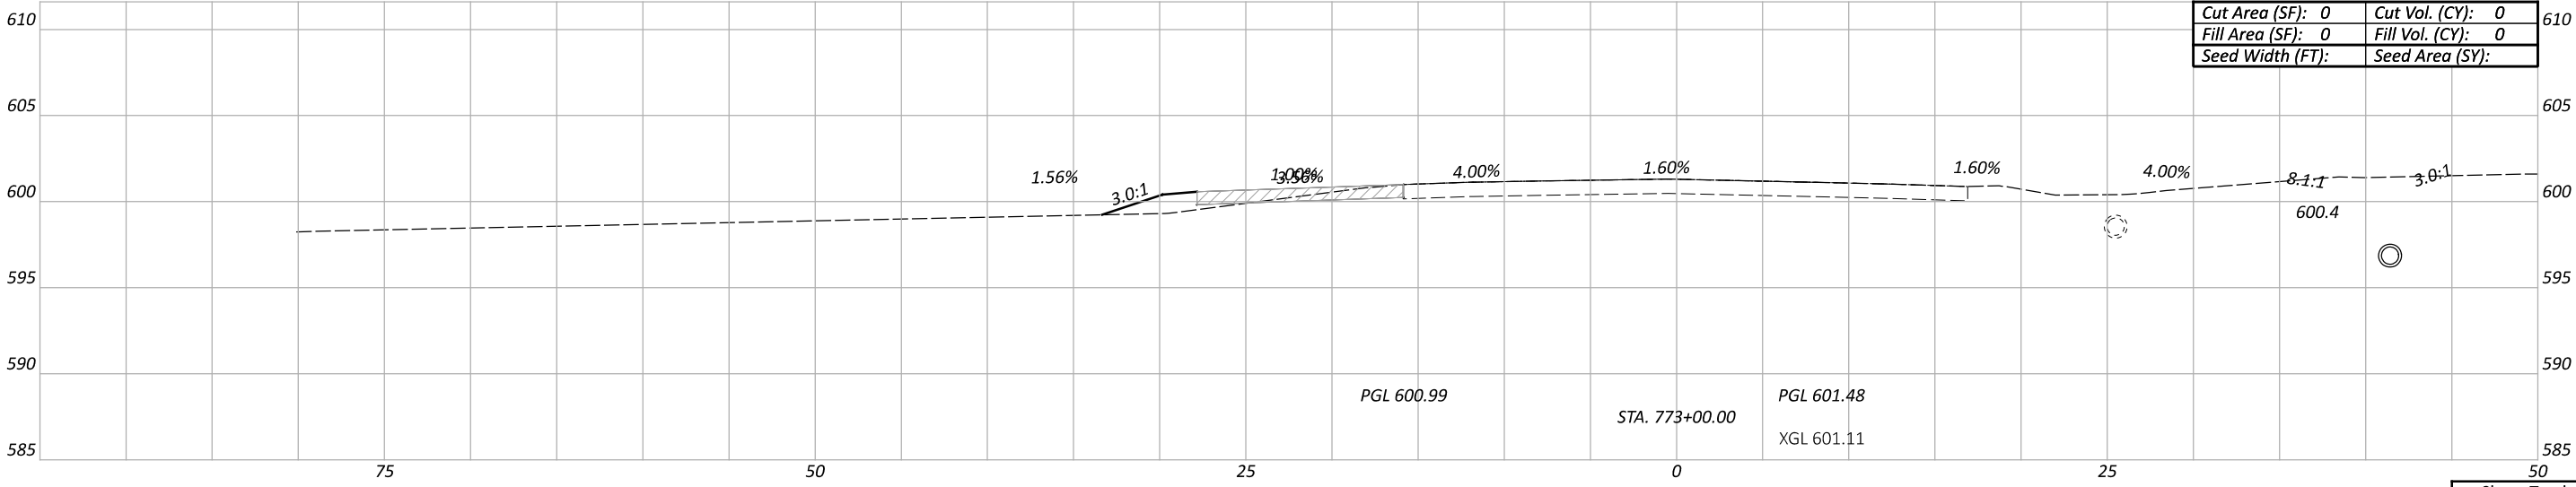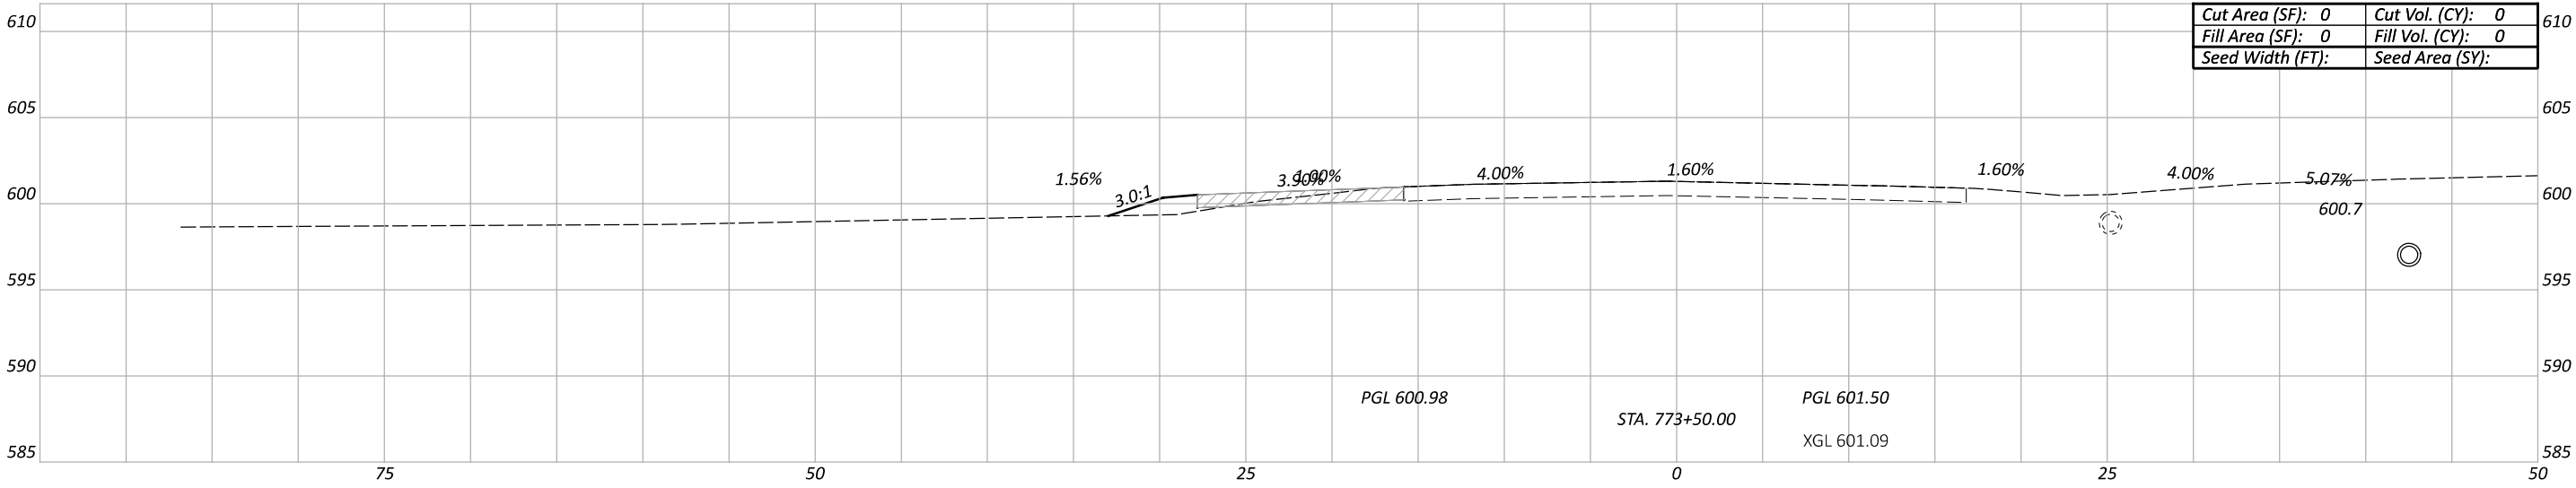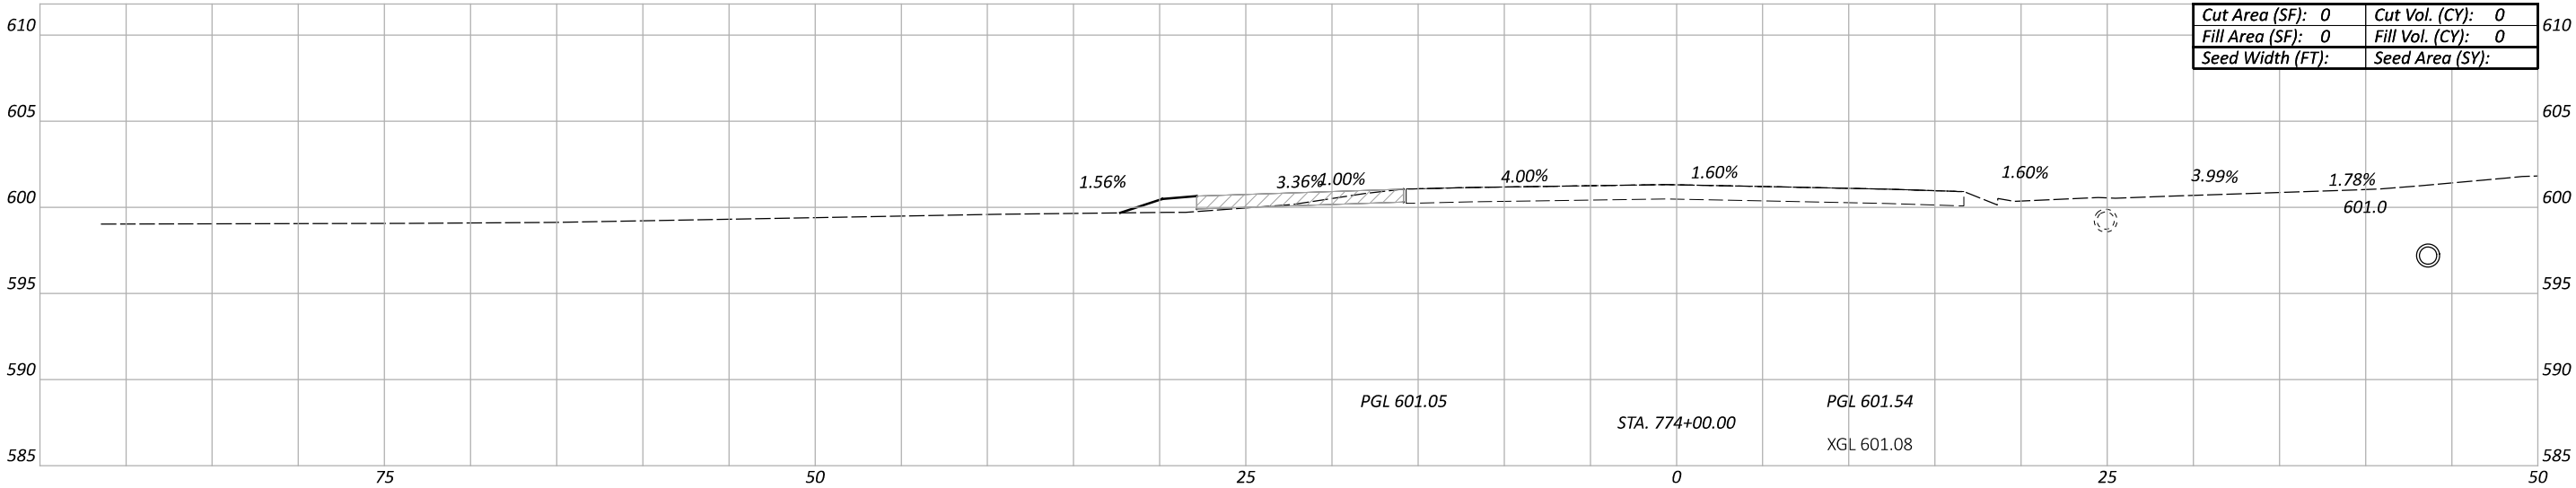

Sheet Totals			SHEET TOTAL	
Seeding	Cut	Fill	P.0	0

SHEET TITLE
SHEET SUB-TITLE




DESIGN AGENCY	
DESIGNER	XXX
REVIEWER	XXX MM-DD-YY
PROJECT ID	0

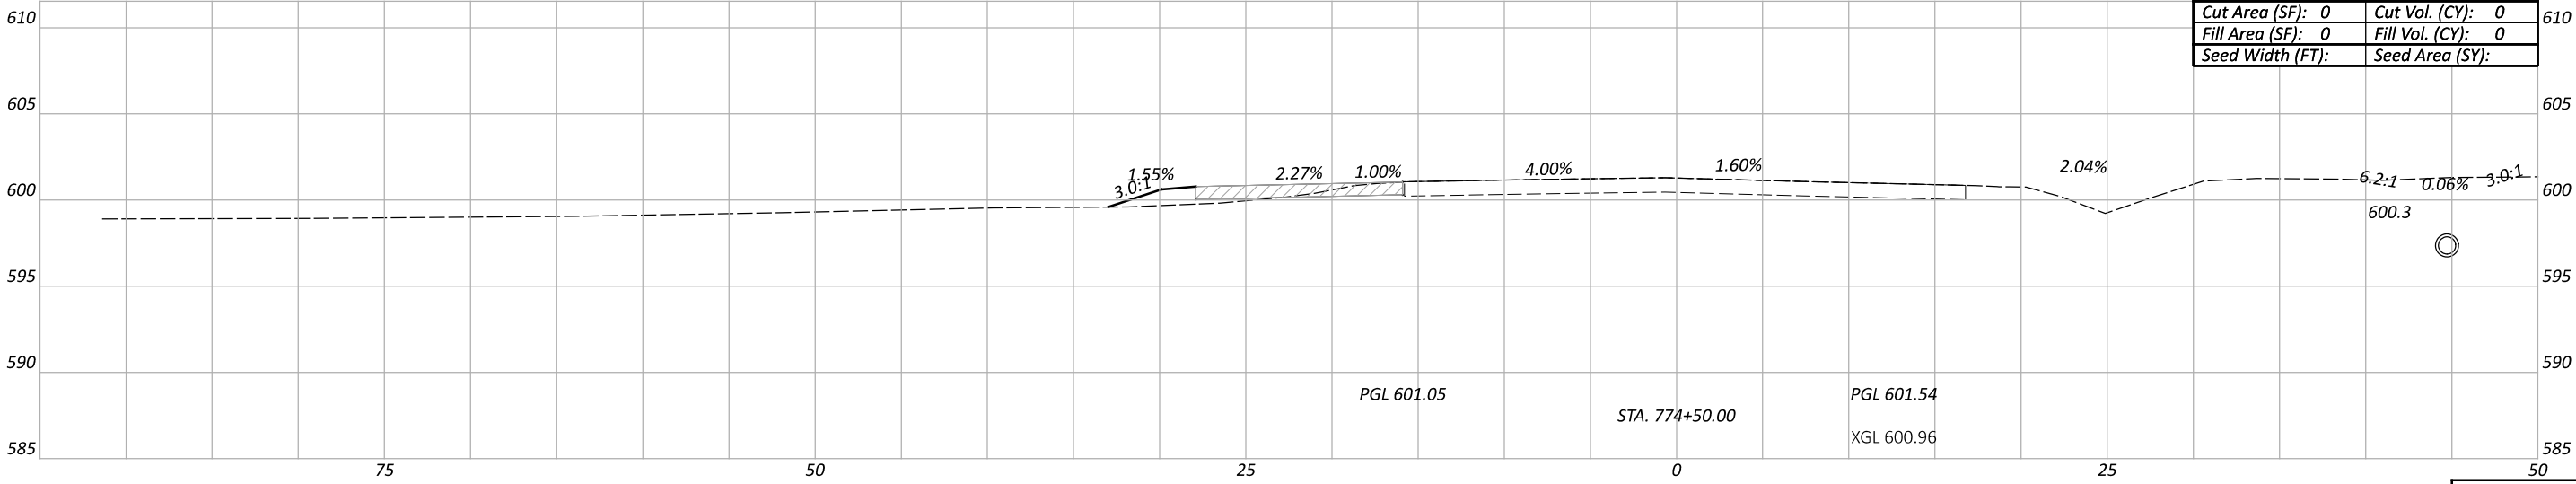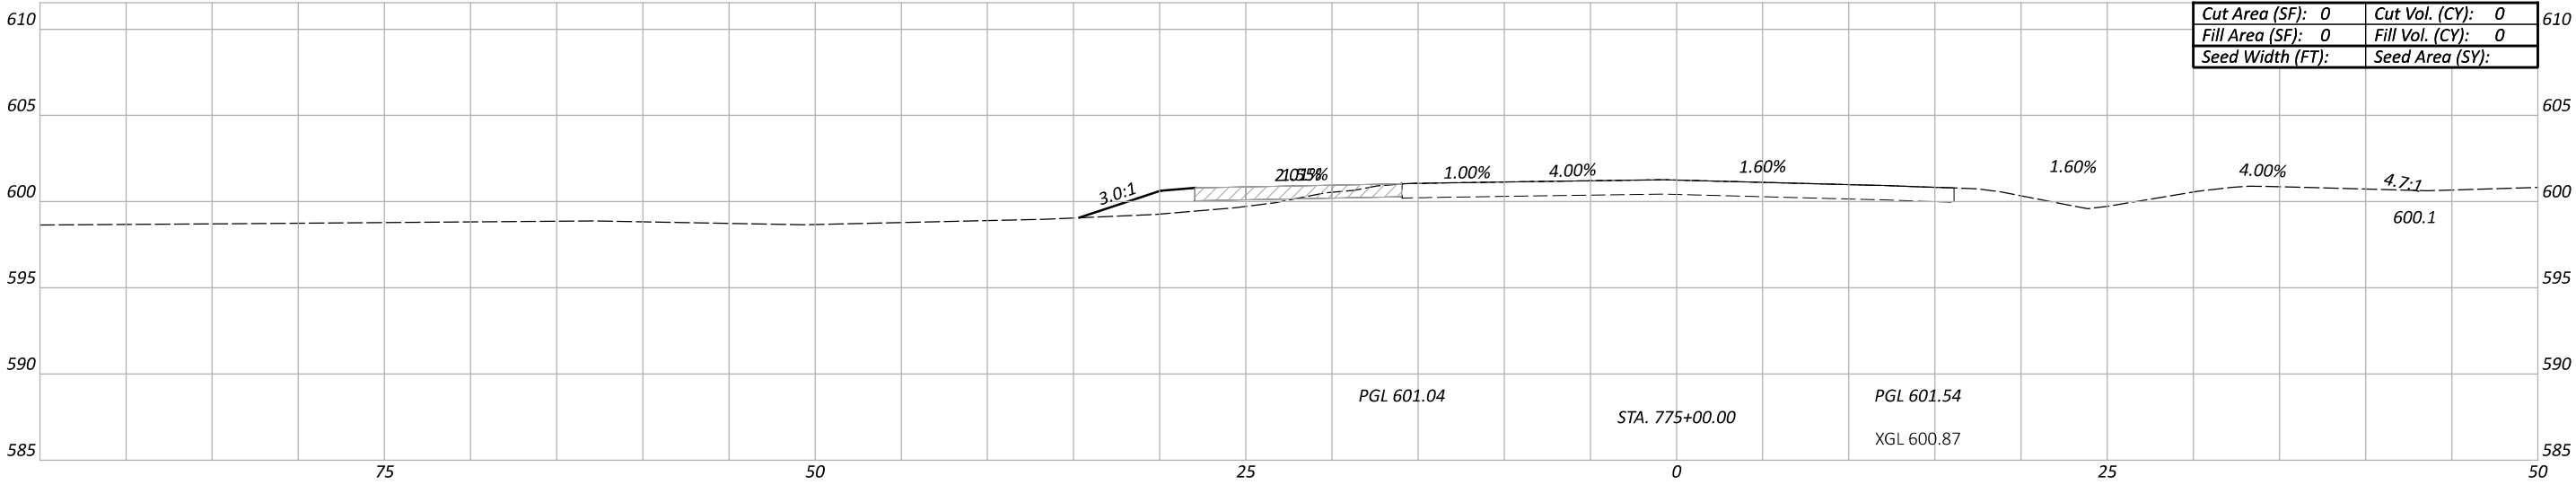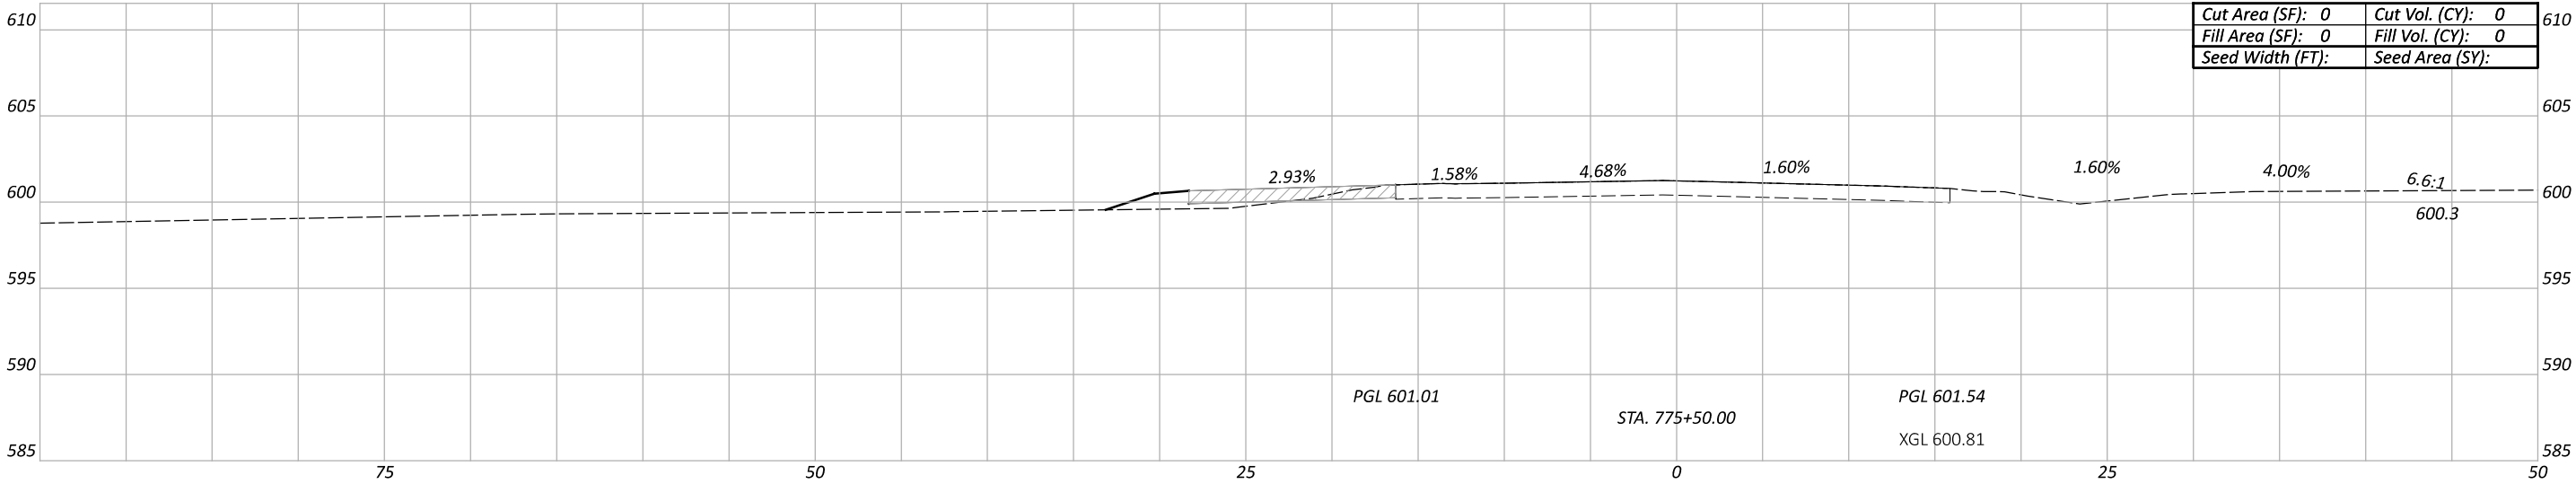

Sheet Totals			SHEET	TOTAL
Seeding	Cut	Fill		
			P.0	0

SHEET TITLE
SHEET SUB-TITLE




DESIGN AGENCY
DESIGNER XXX
REVIEWER XXX MM-DD-YY
PROJECT ID 0

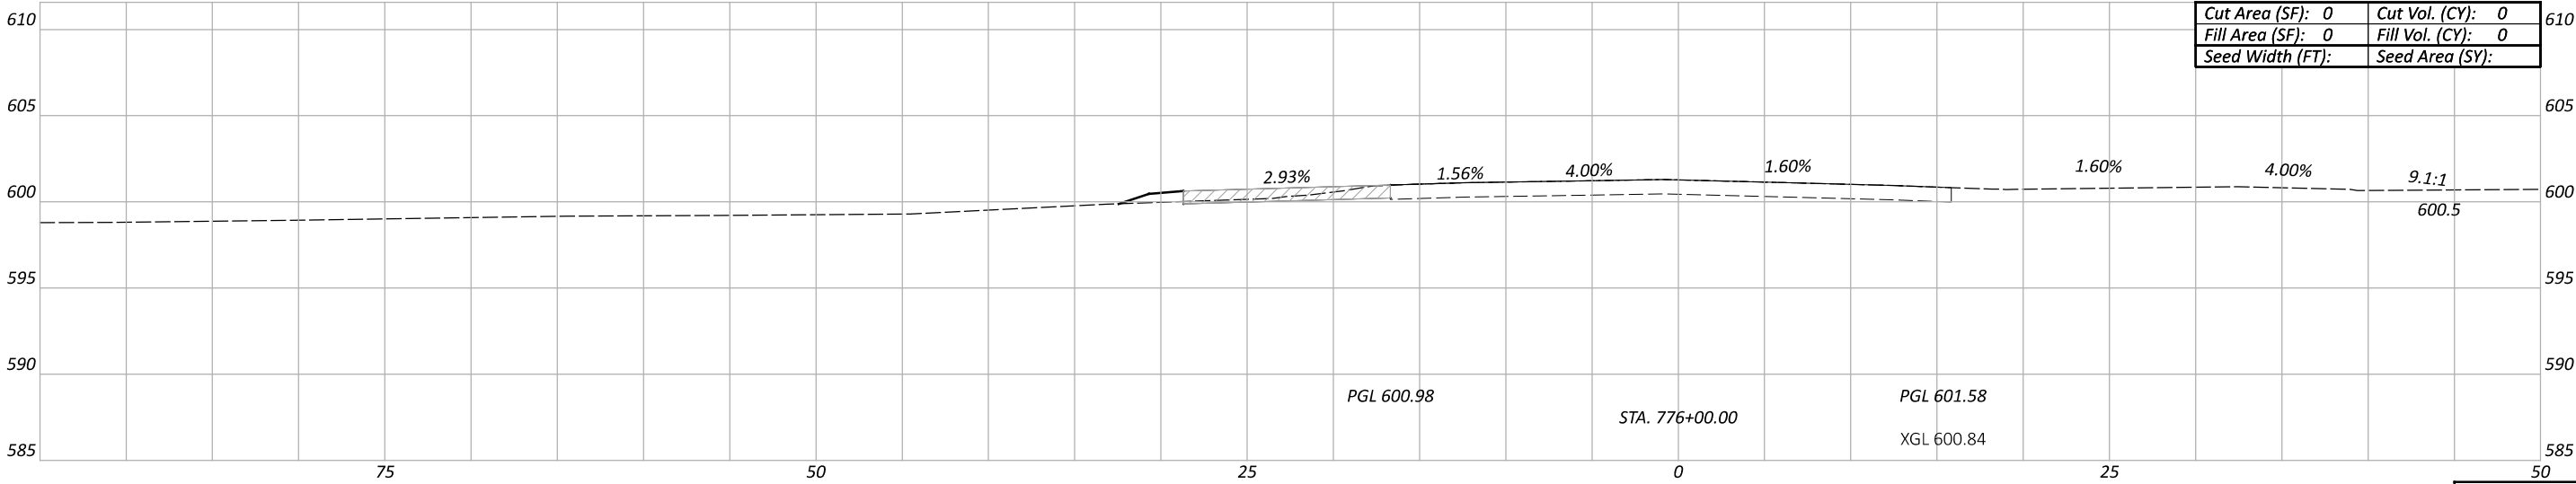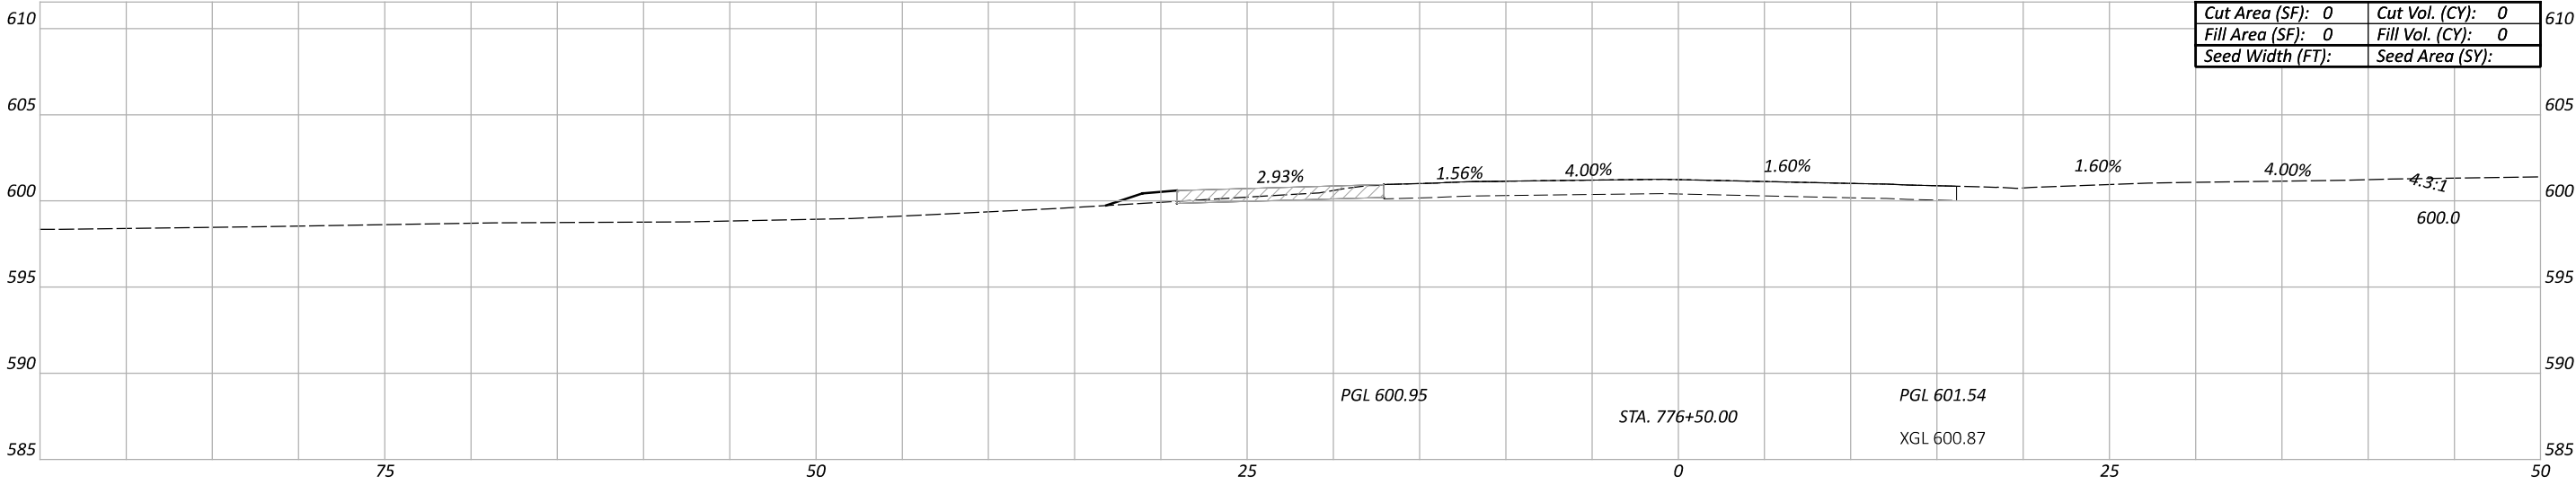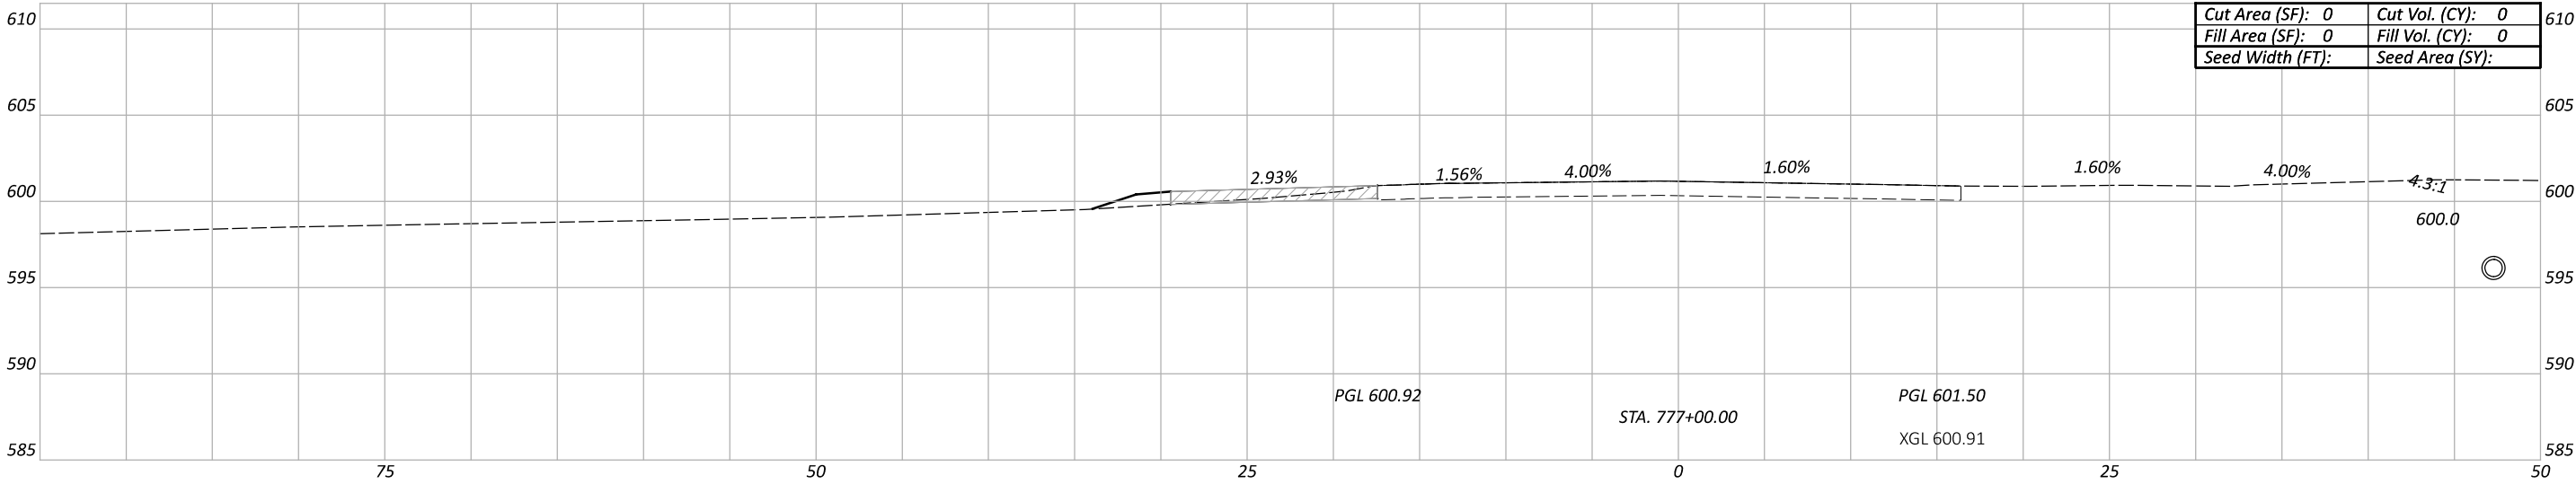

Sheet Totals			SHEET	TOTAL
Seeding	Cut	Fill		
			P.0	0

SHEET TITLE
SHEET SUB-TITLE




DESIGN AGENCY	
DESIGNER	XXX
REVIEWER	XXX MM-DD-YY
PROJECT ID	0

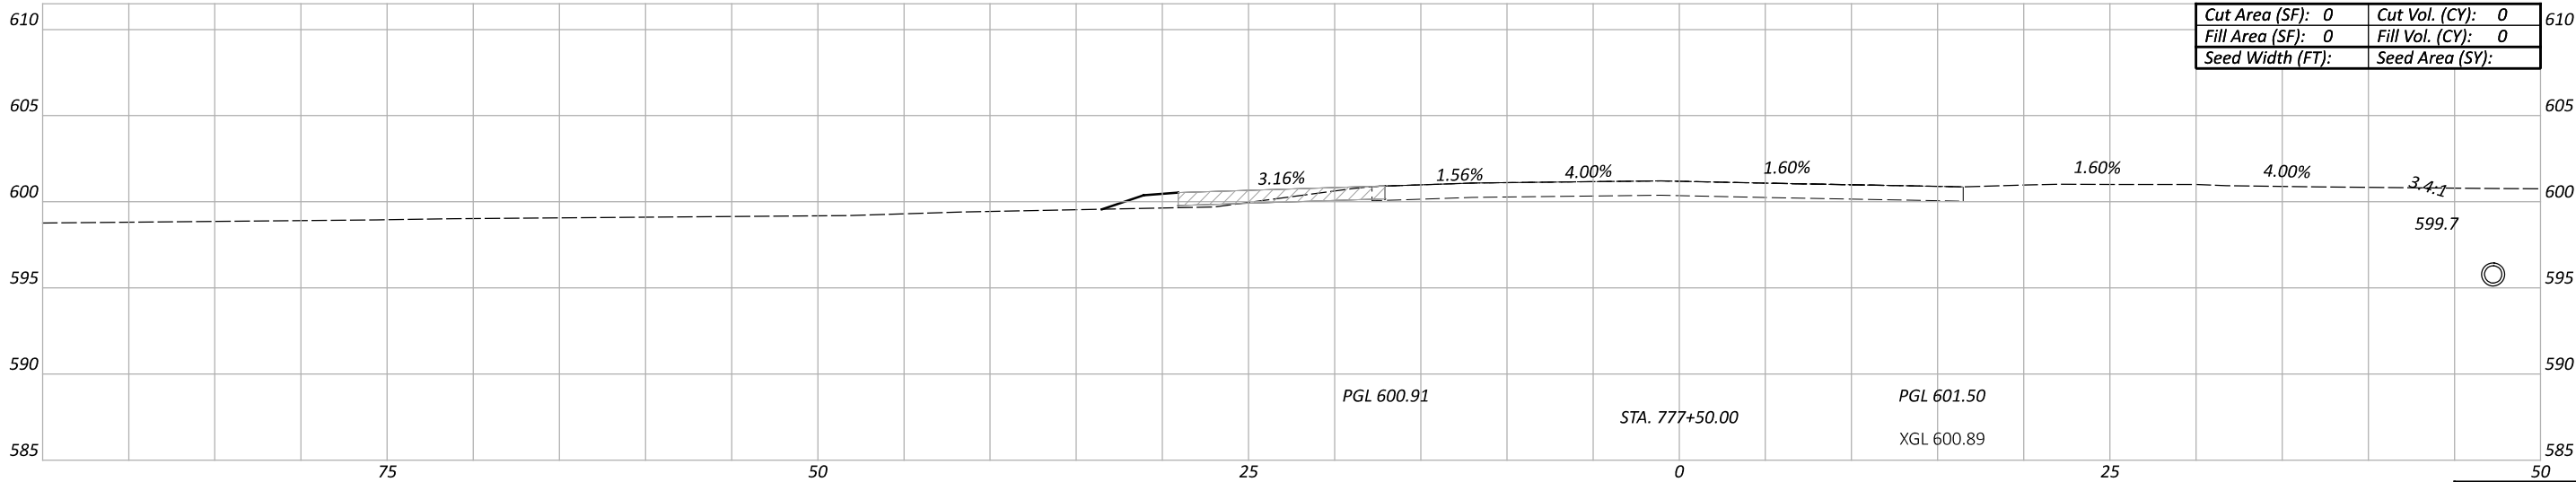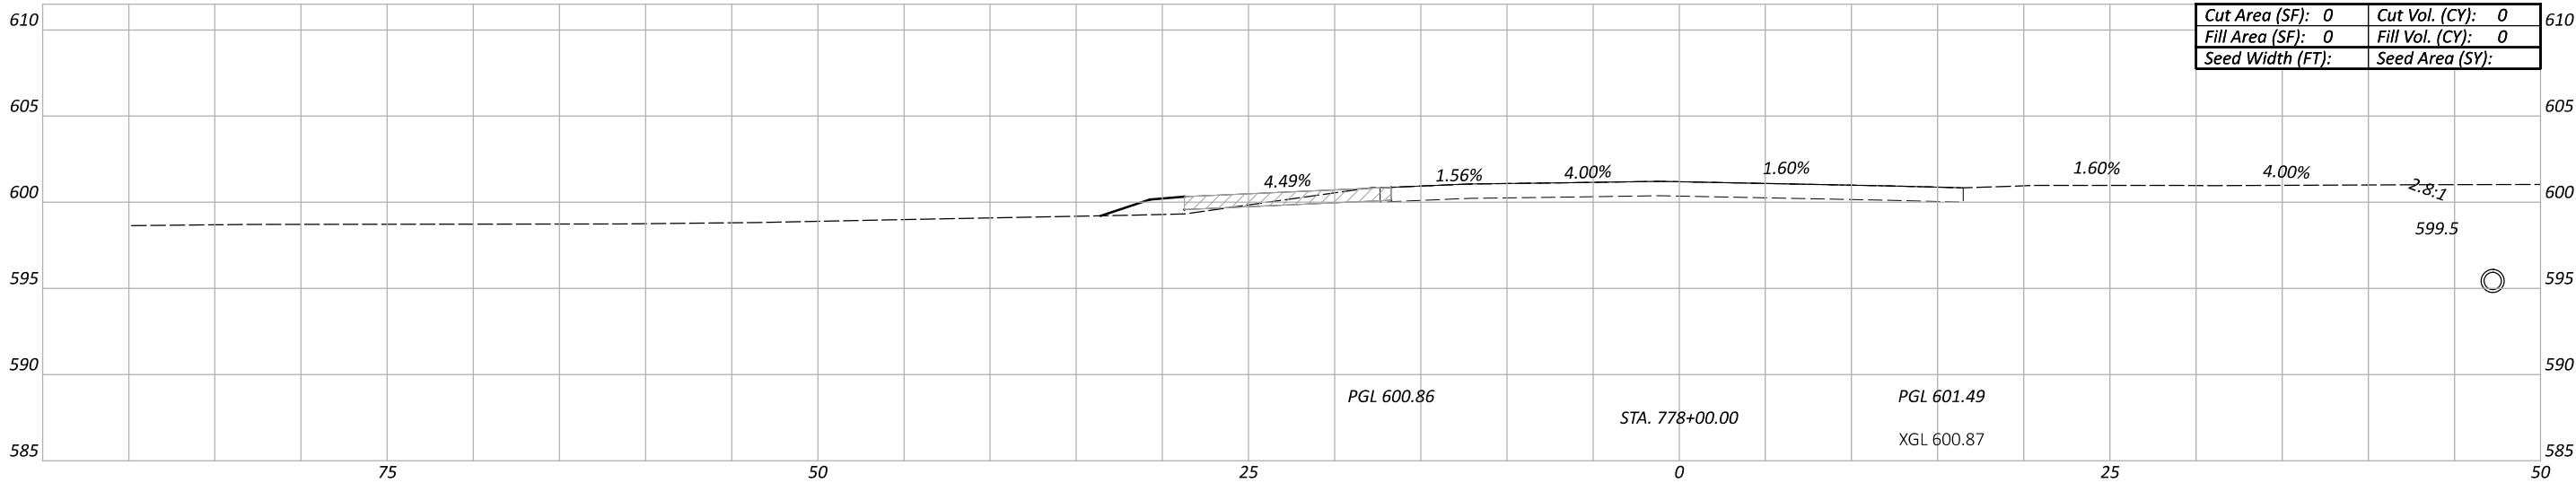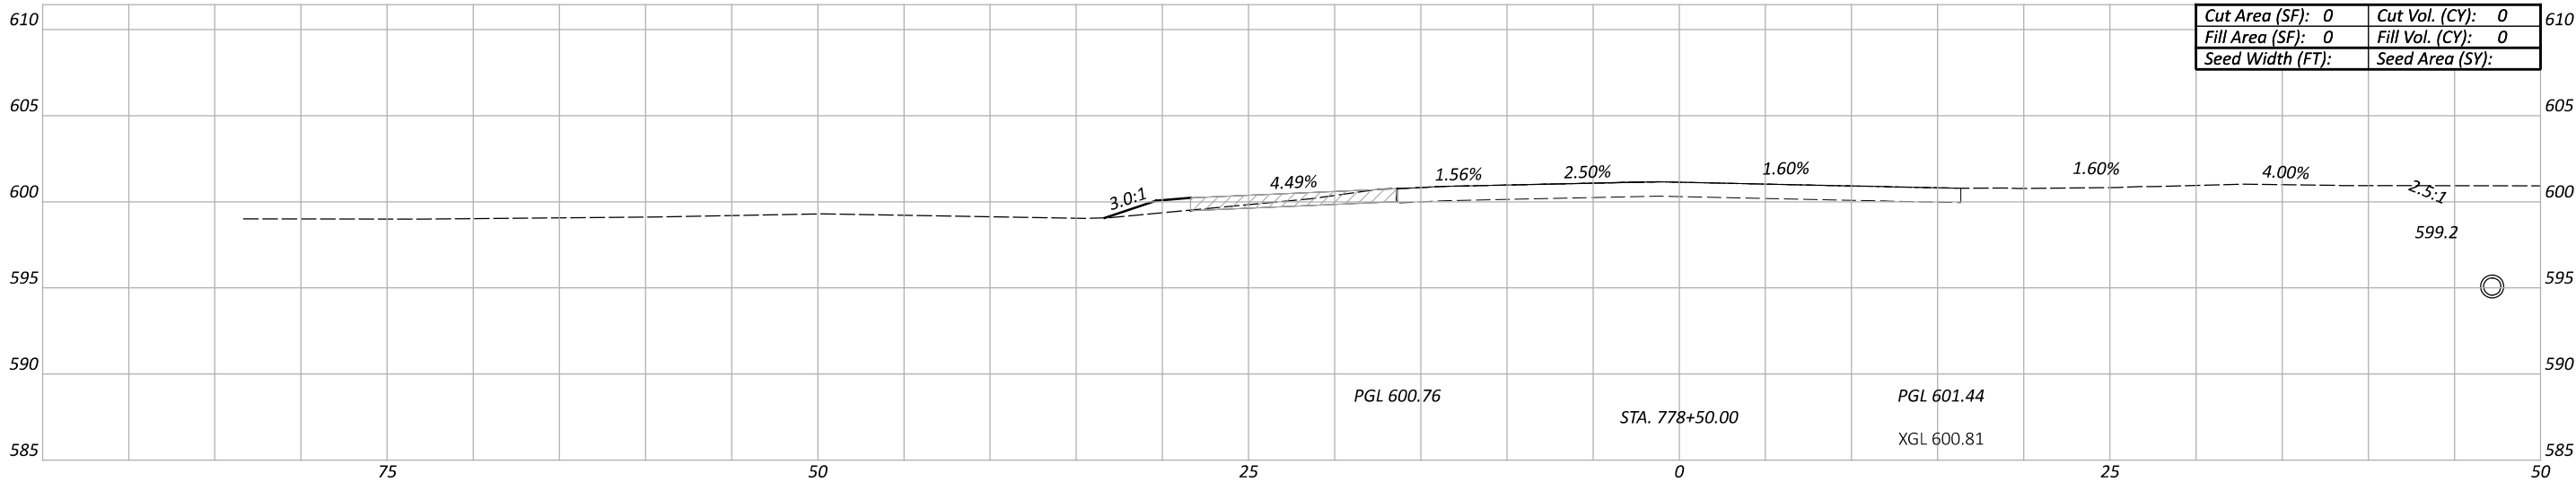




Sheet Totals			SHEET	TOTAL
Seeding	Cut	Fill		
			P.O	0

SHEET TITLE
SHEET SUB-TITLE

DESIGN AGENCY
DESIGNER XXX
REVIEWER XXX MM-DD-YY
PROJECT ID 0

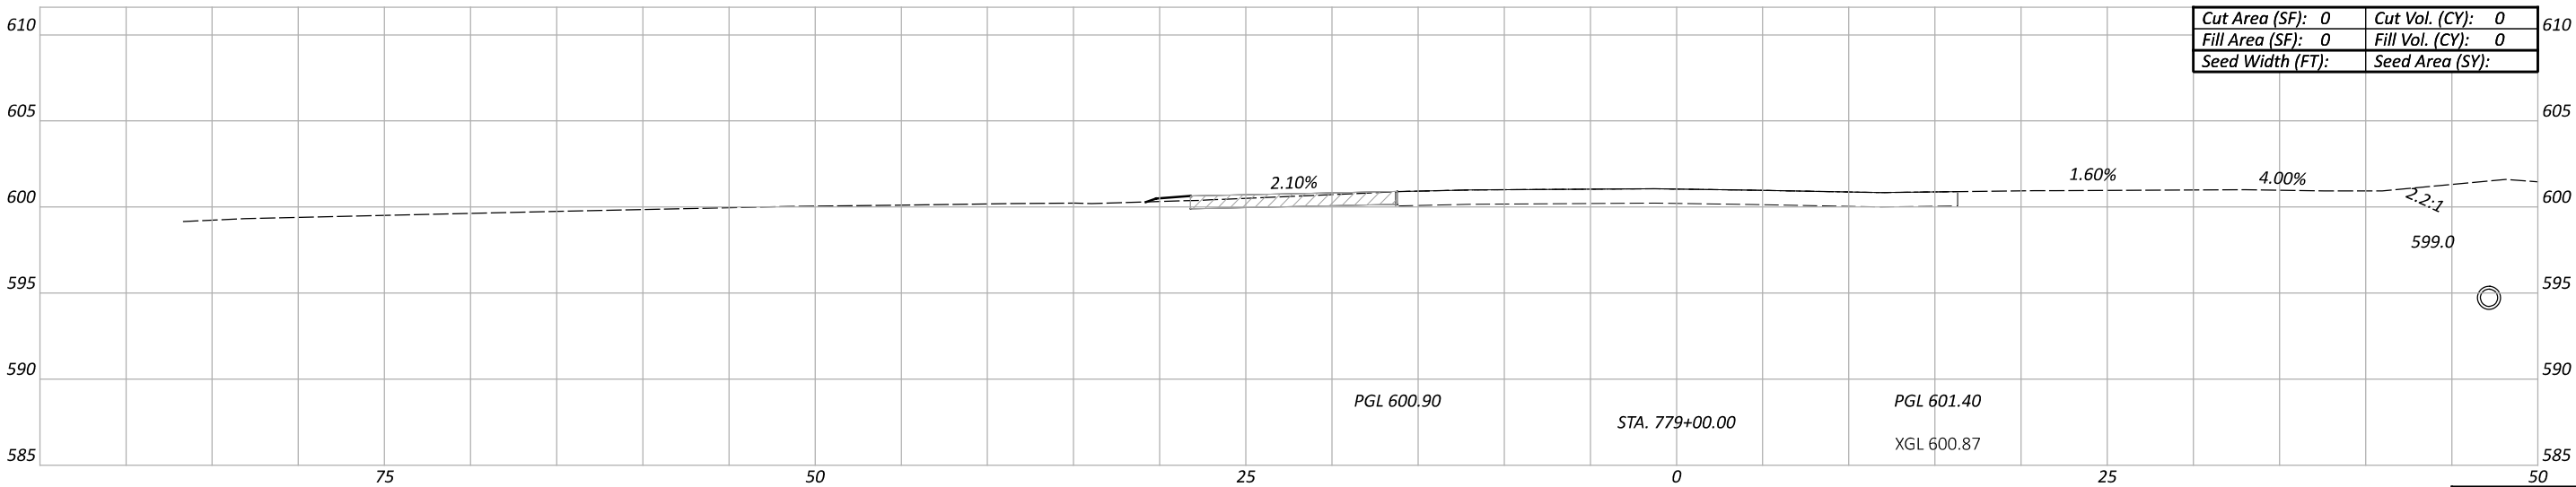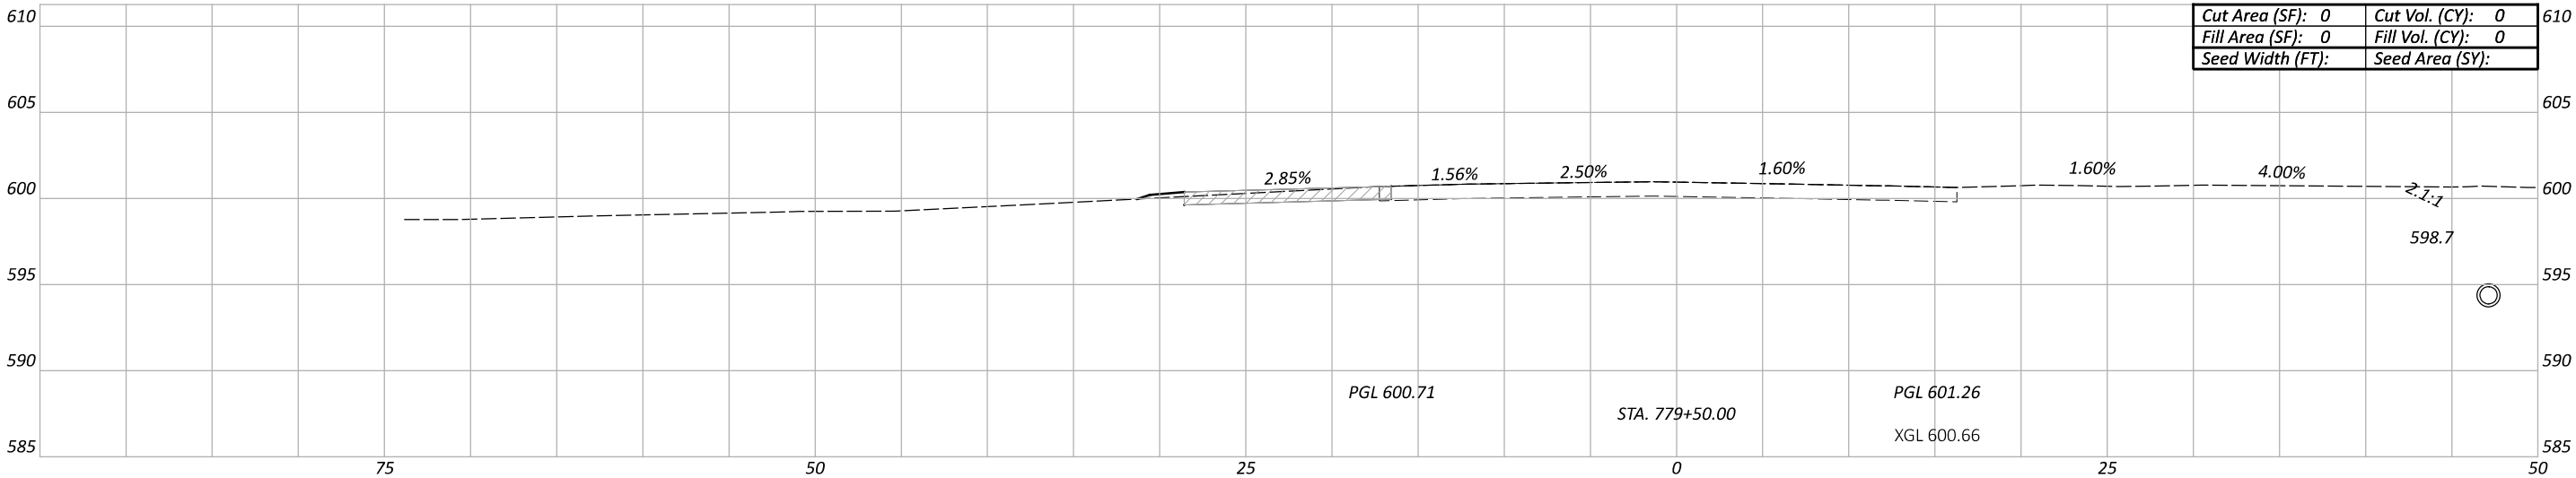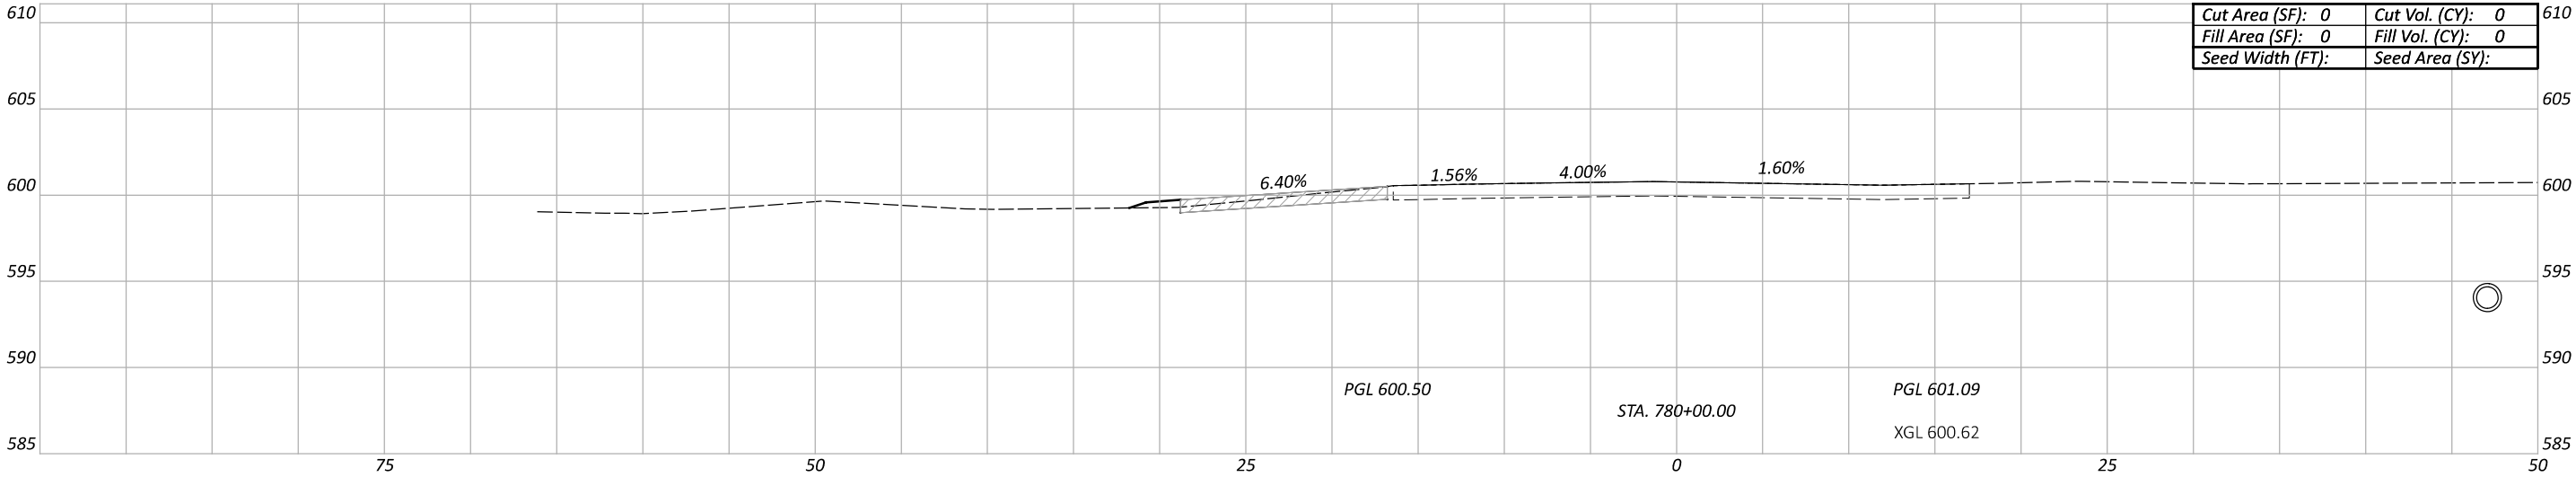


Sheet Totals			SHEET	TOTAL
Seeding	Cut	Fill		
			P.0	0

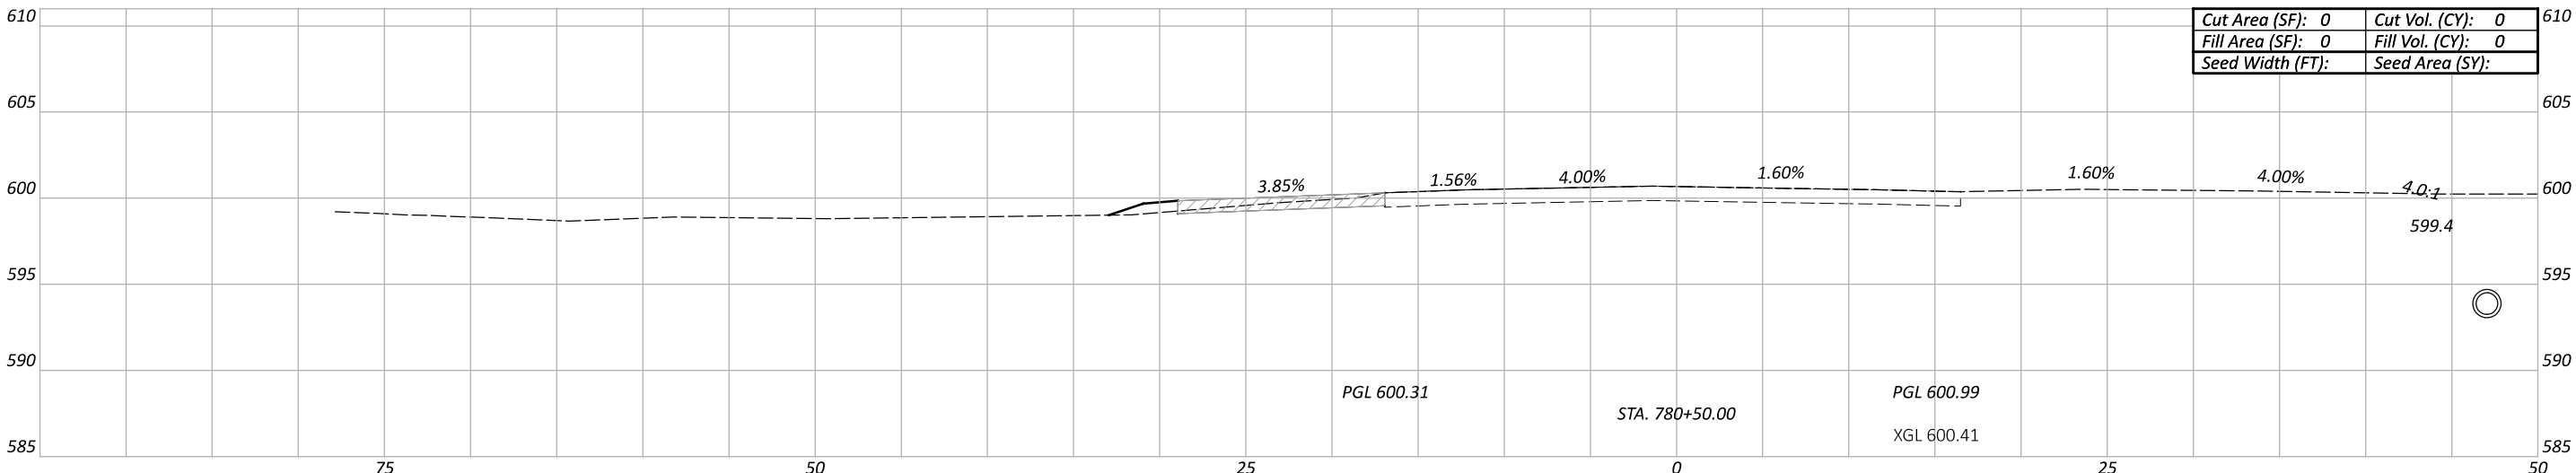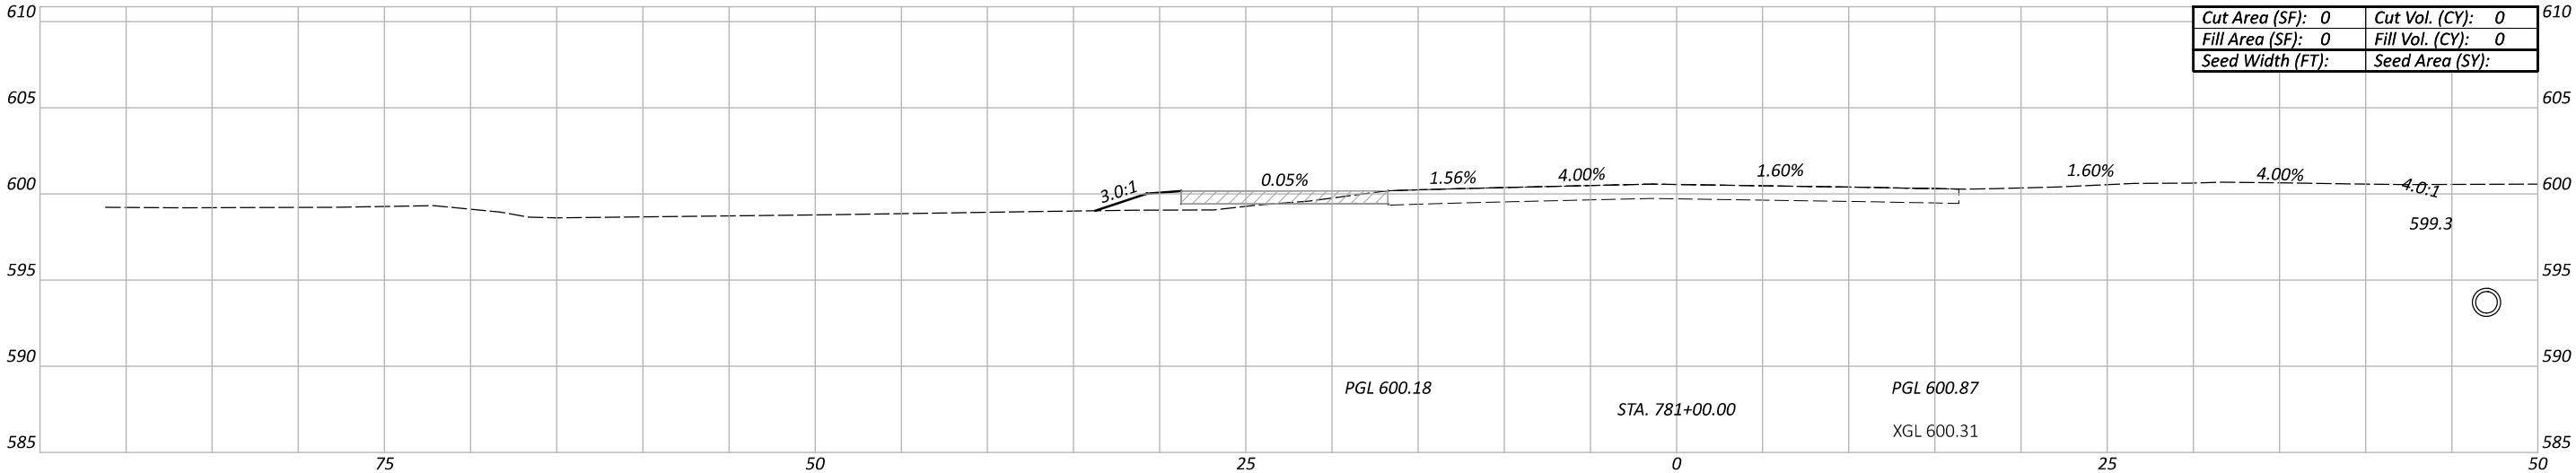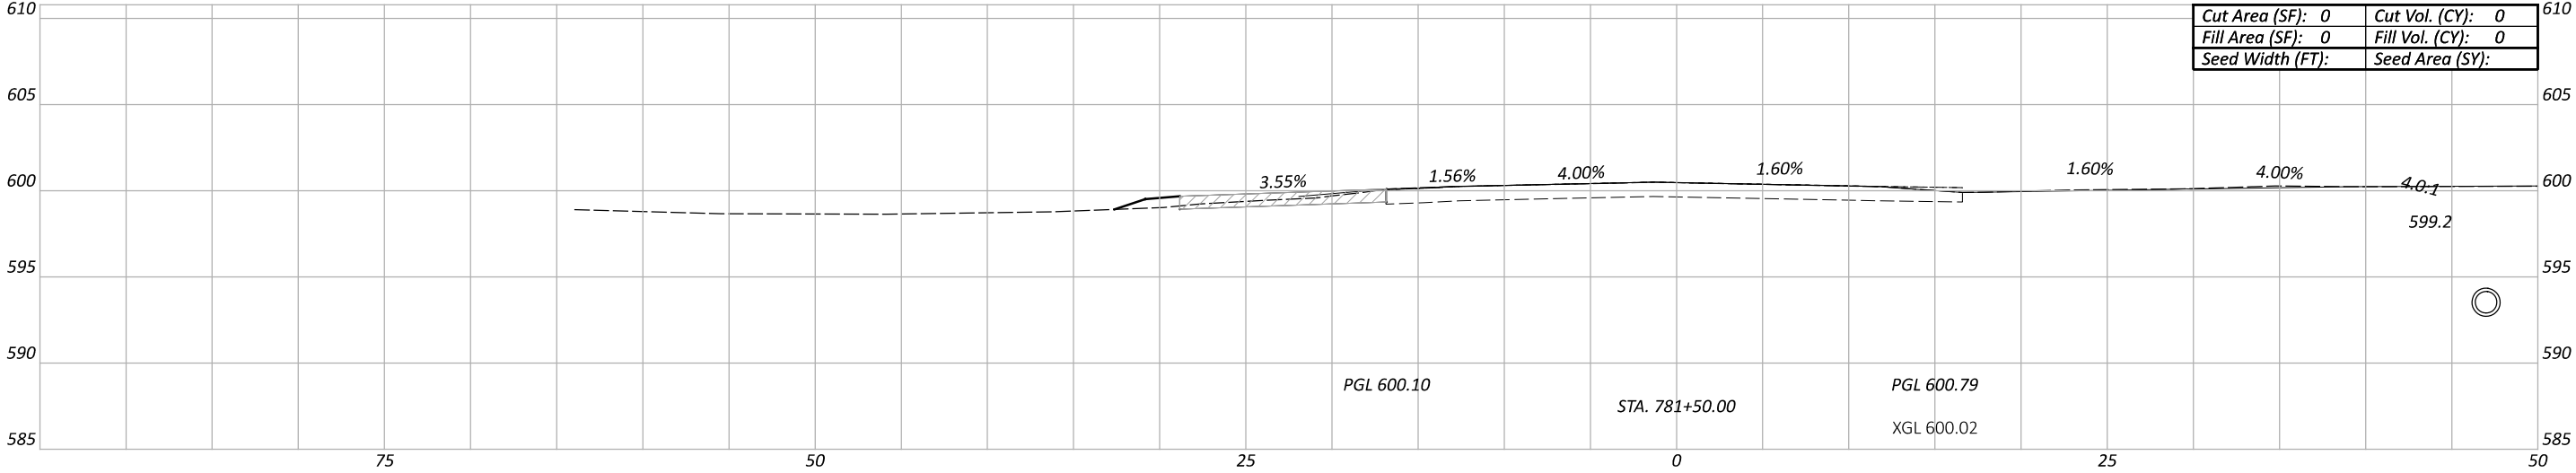

Sheet Totals			SHEET	TOTAL
Seeding	Cut	Fill		
			P.0	0

SHEET TITLE
SHEET SUB-TITLE

DESIGN AGENCY
DESIGNER XXX
REVIEWER XXX MM-DD-YY
PROJECT ID 0

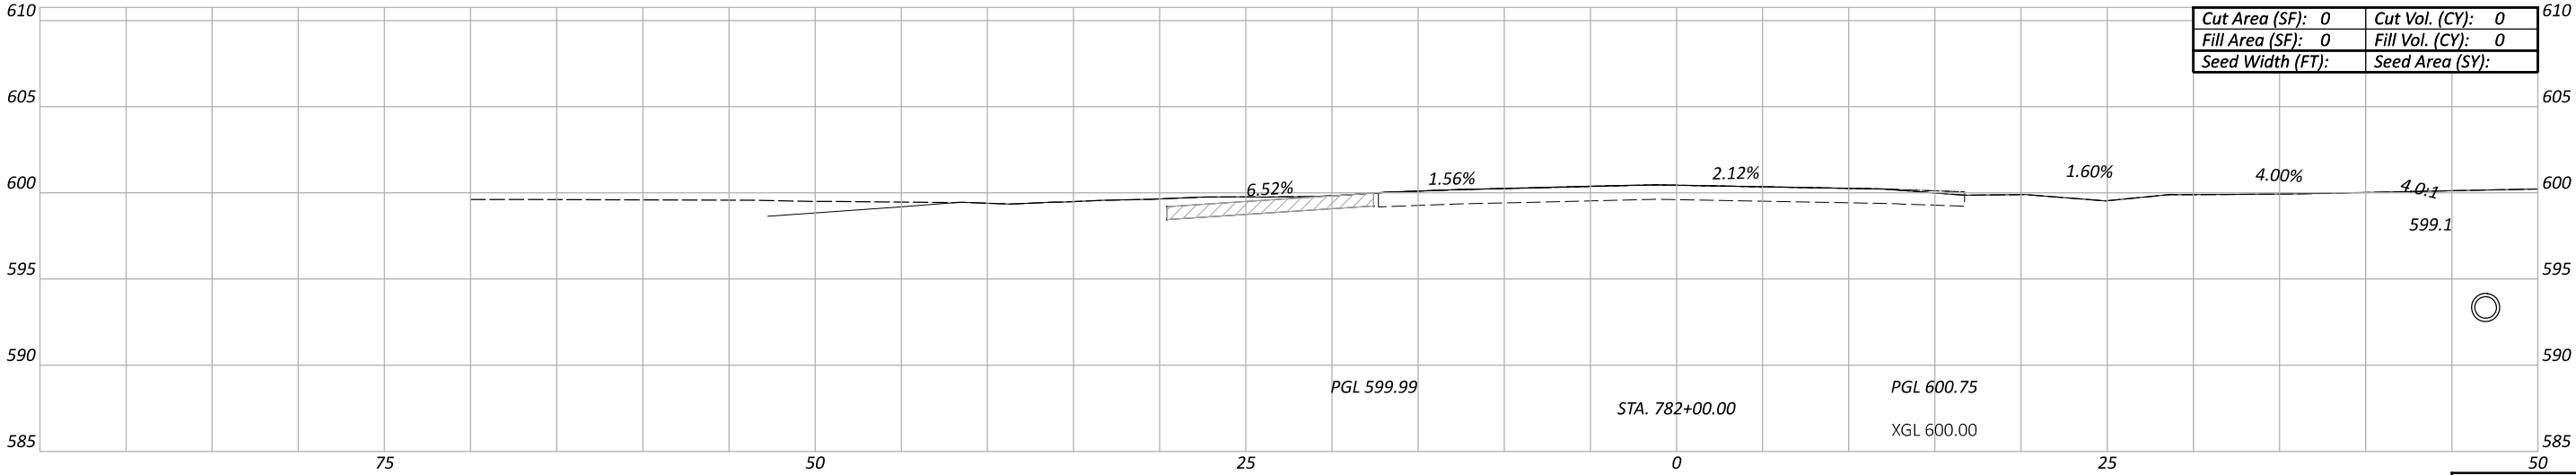

Cut Area (SF):	0	Cut Vol. (CY):	0
Fill Area (SF):	0	Fill Vol. (CY):	0
Seed Width (FT):		Seed Area (SY):	

Sheet Totals		
Seeding	Cut	Fill

DESIGN AGENCY	
DESIGNER	
XXX	
REVIEWER	
XXX MM-DD-YY	
PROJECT ID	
0	
SHEET	TOTAL
P.0	0