



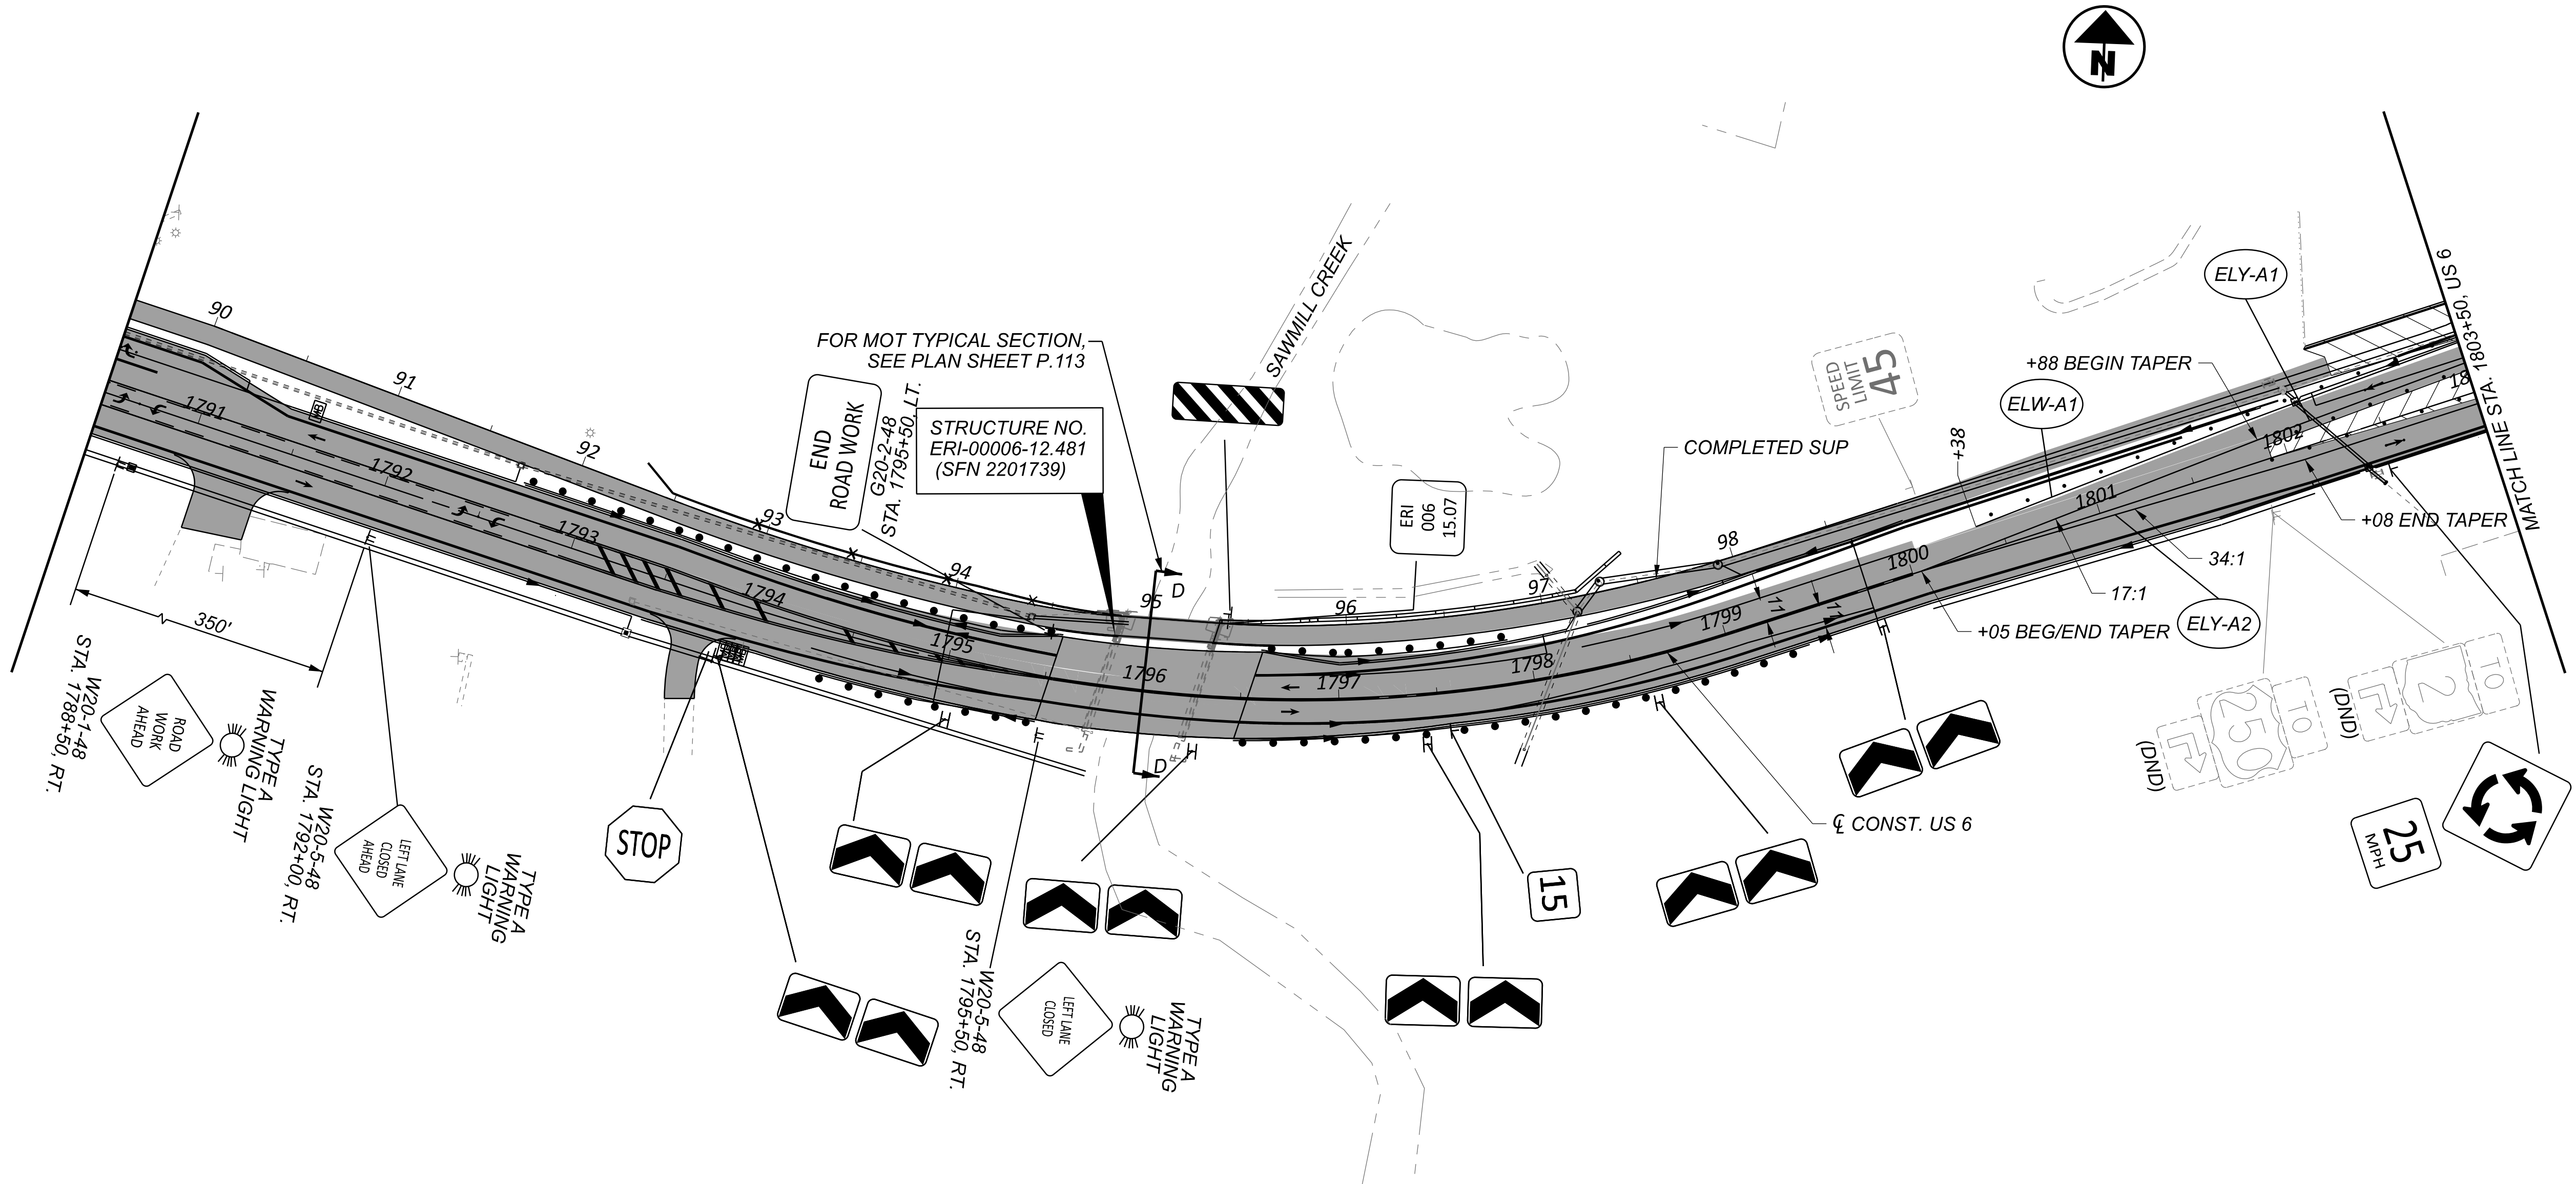


NOTES:
1. FOR MOT LEGEND, SEE SHEET P.068.
2. FOR SIGNING AND PAVEMENT MARKING DETAILS, SEE TRAFFIC CONTROL PLANS.
3. FOR SECTION D-D, SEE SHEET

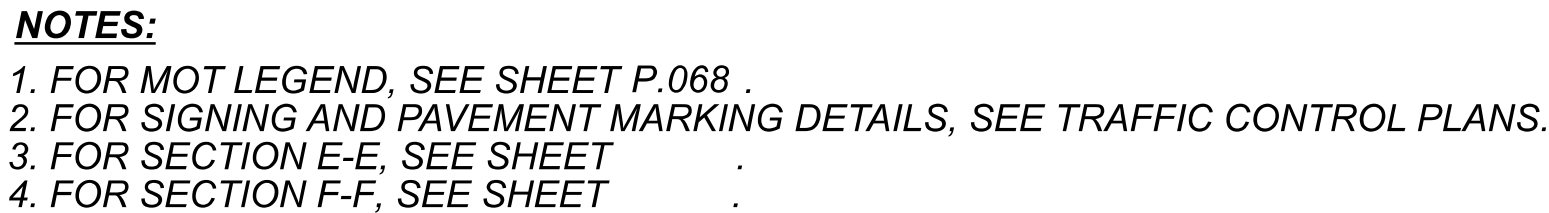

ER-US 0006-CONNECTIVITY CORRIDOR

MODEL: CLP_SUP 2 - Plan 22 [Sheet] PAPER SIZE: 34x22 (in.) DATE: 6/9/2025 TIME: 12:21:49 PM USER: adlayton
 pw://ohiodot-pw.bentley.com:ohiodot-pw-02/Documents/01 Active Projects/District 03/Erie/116570/402-Engineering_TransSystems/116570_MP0002A.dgn

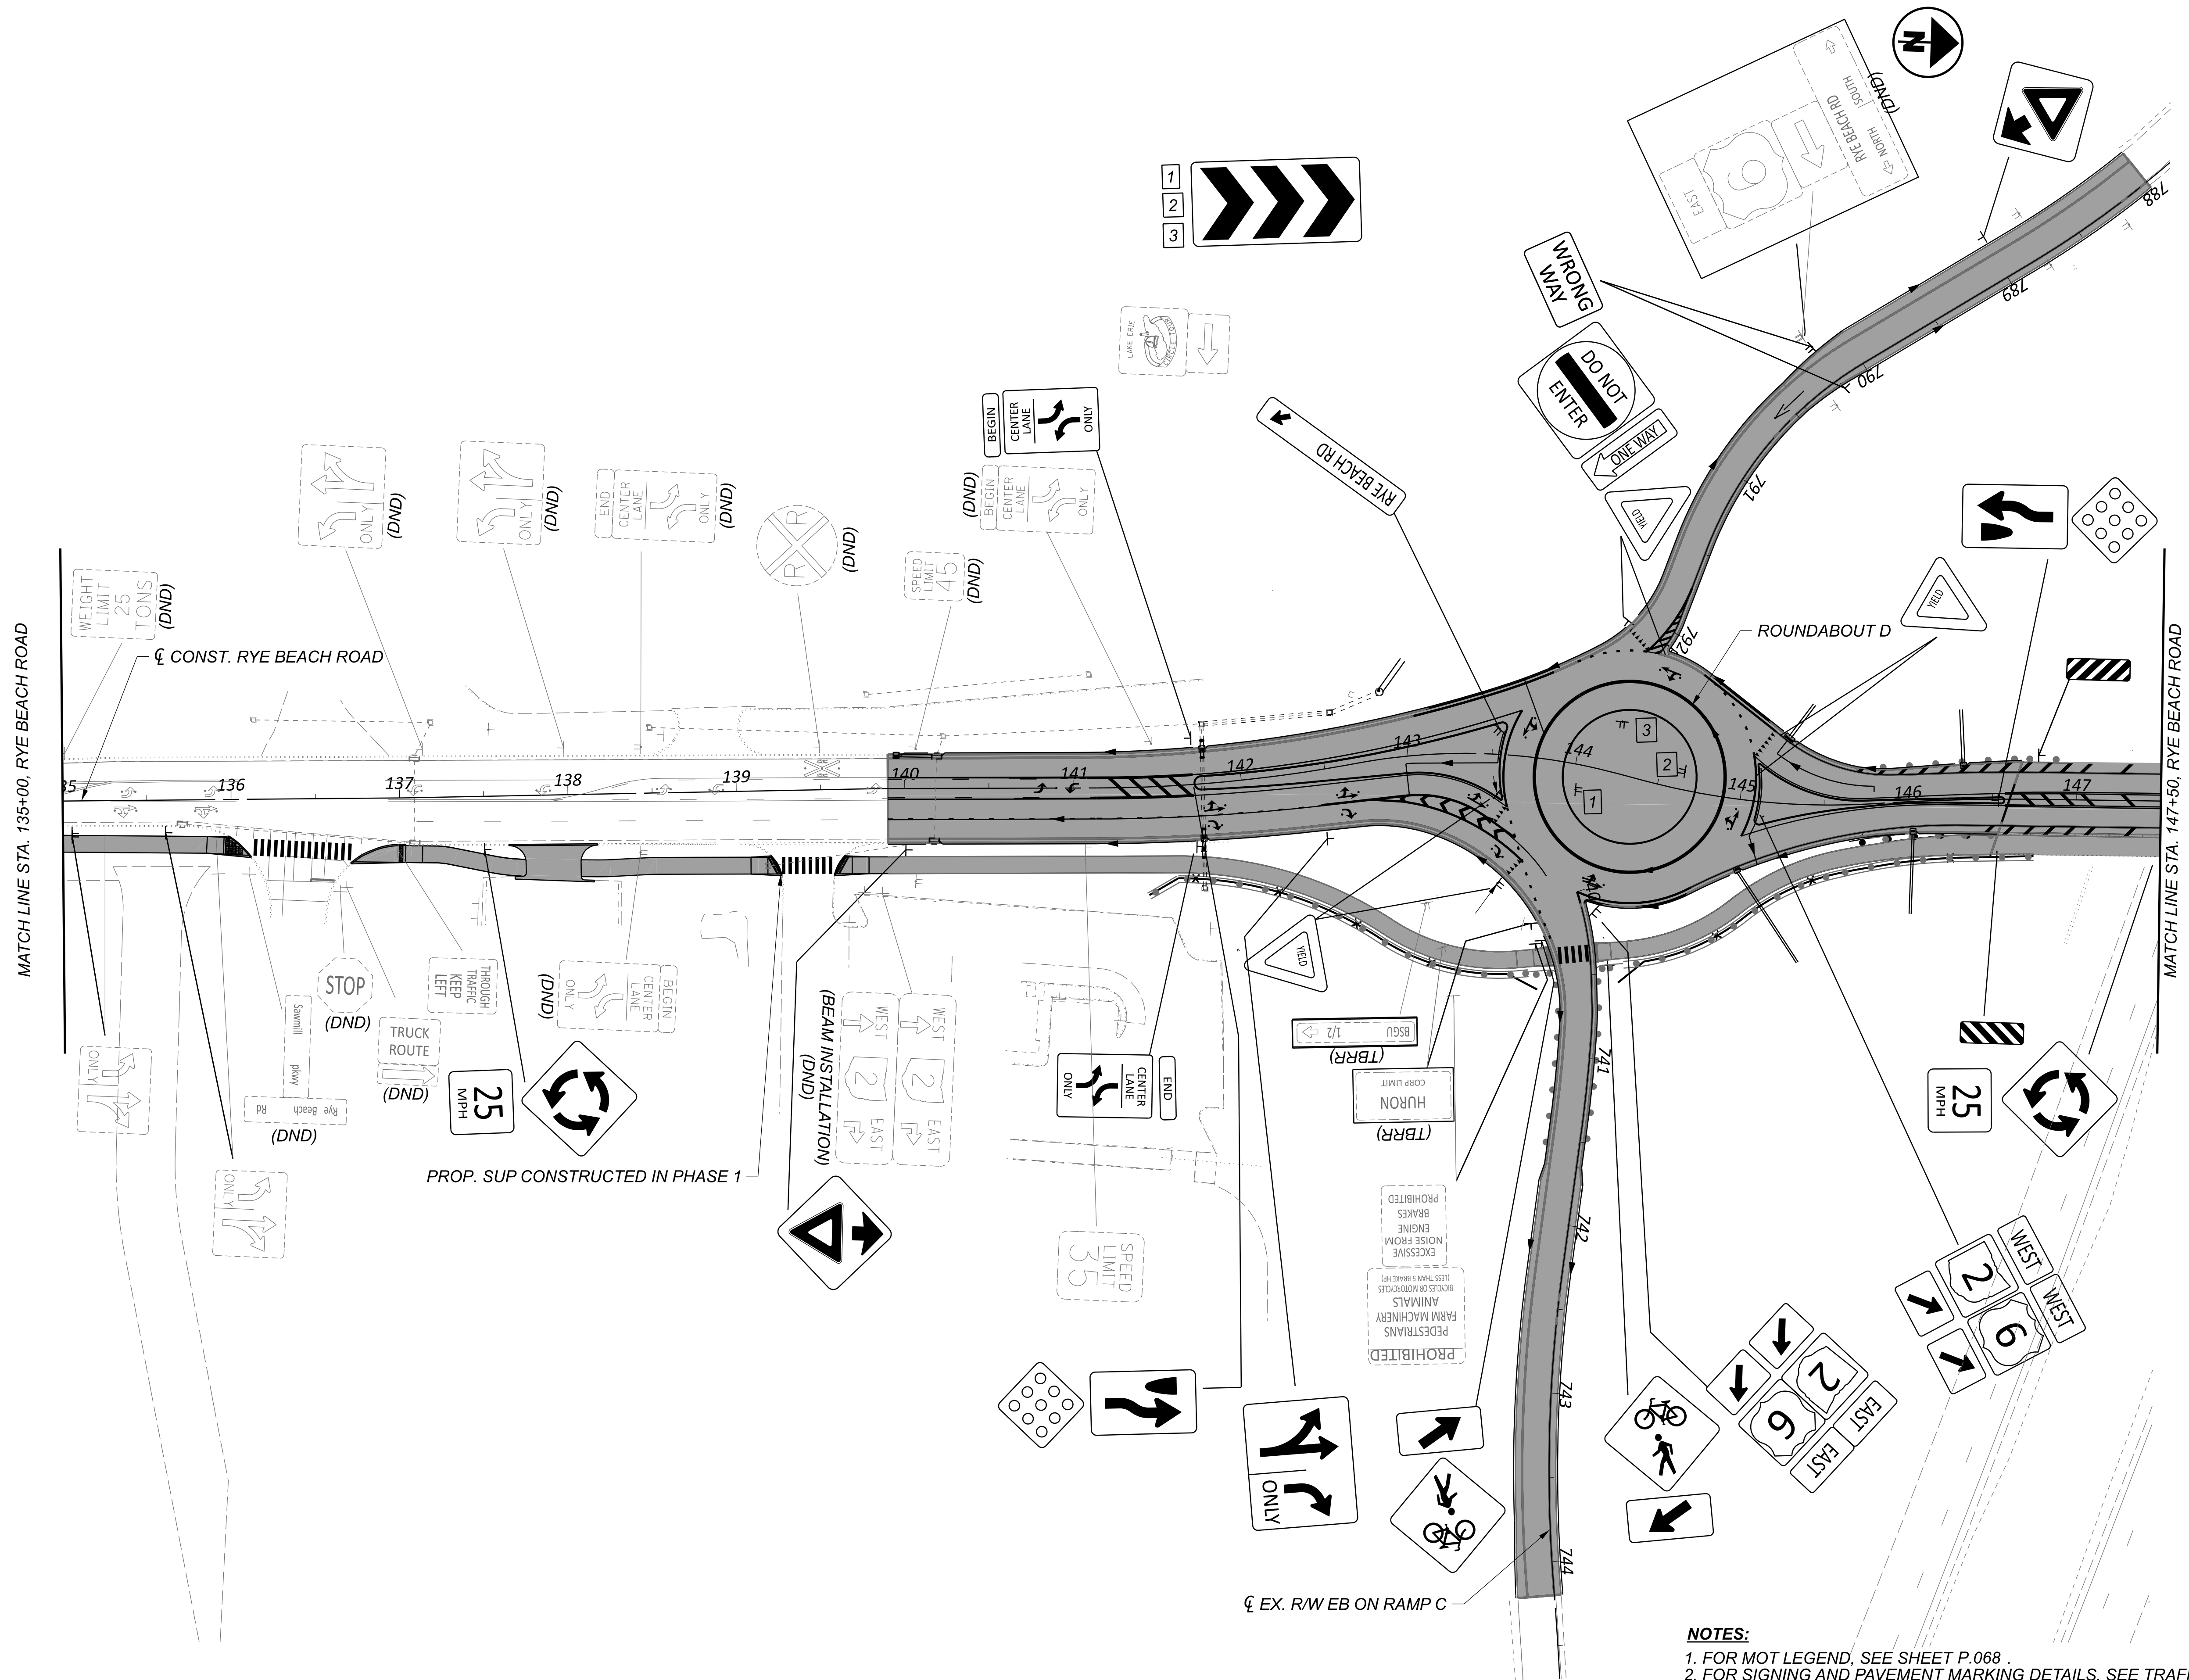

NOTES:

1. FOR MOT LEGEND, SEE SHEET P.068 .
2. FOR SIGNING AND PAVEMENT MARKING DETAILS. SEE TRAFFIC CONTROL PLANS.

MAINTENANCE OF TRAFFIC - PHASE 2A
 RYE BEACH ROAD - STA. 135+00.00 TO STA. 147+50.00

DESIGN AGENCY



TRANSYSTEMS
400 W. NATIONWIDE BLVD., STE 225
COLUMBUS, OHIO 43215

DESIGNER	
SSA	
REVIEWER	
SS	02/02/24
PROJECT ID	
116570	
SHEET	TOTAL
P.186	782

HORIZONTAL
SCALE IN FEET



25 50 100

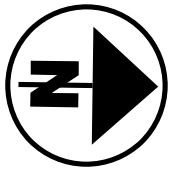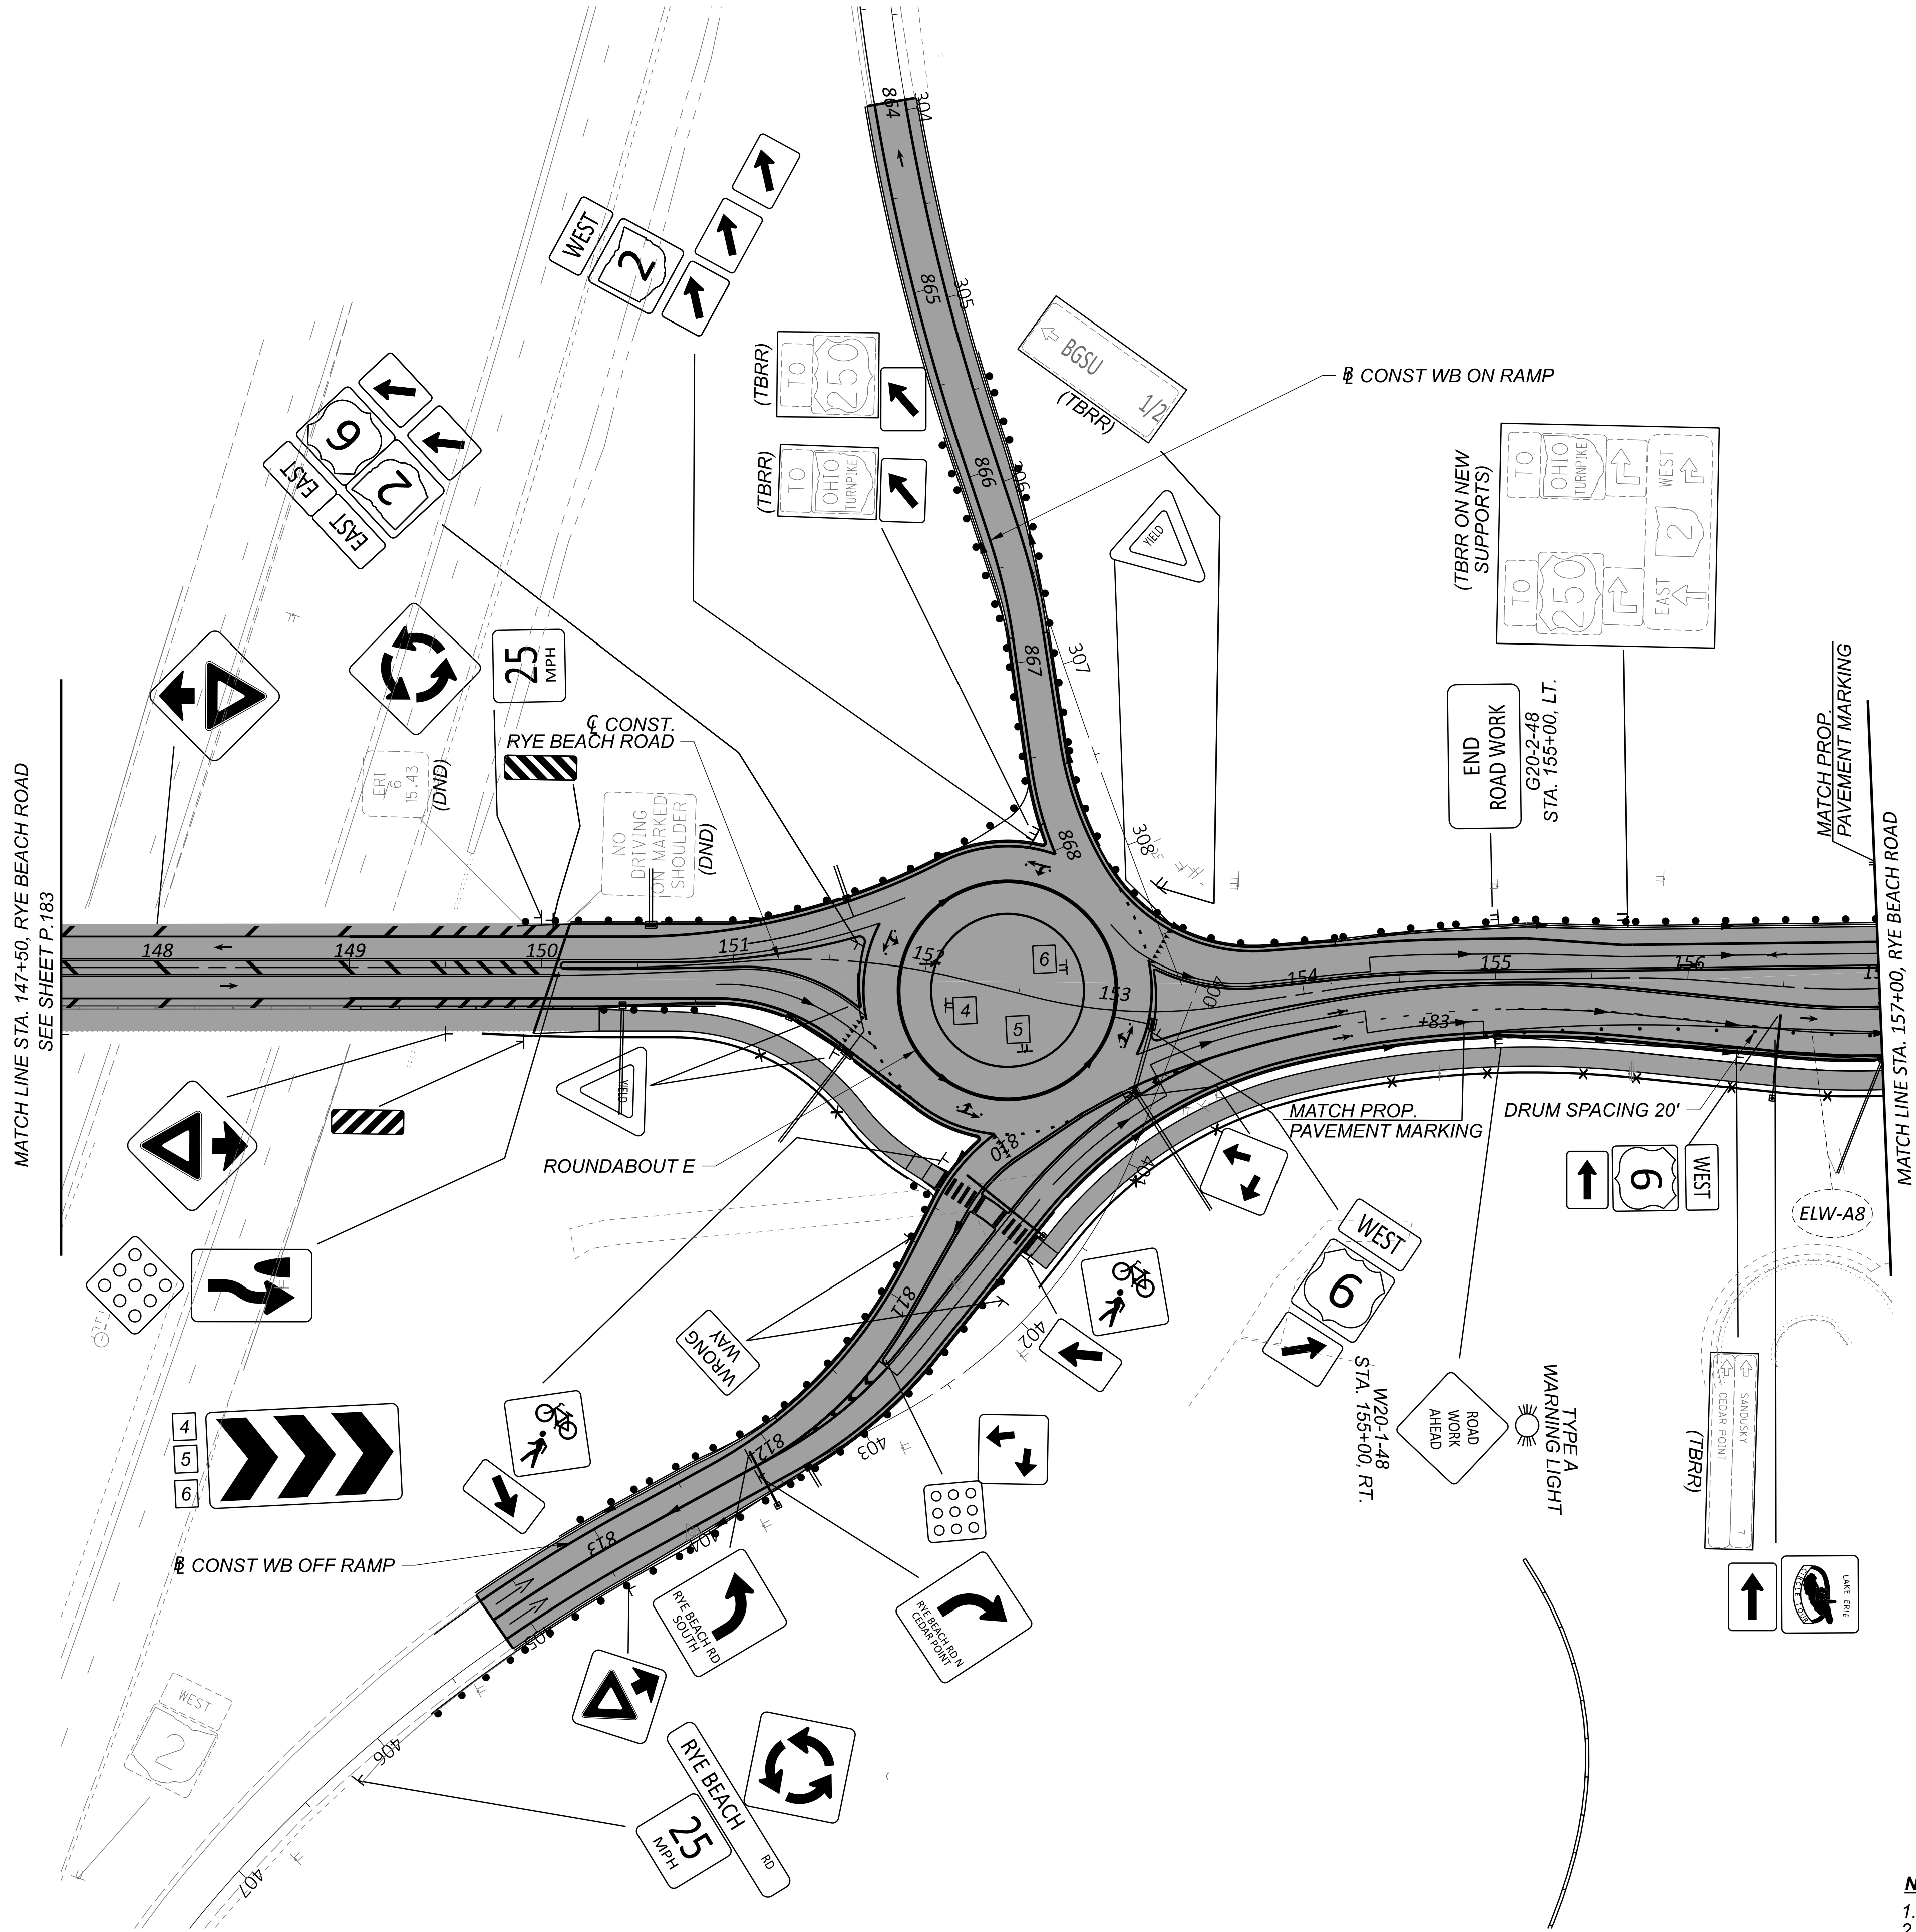

NOTES:
1. FOR MOT LEGEND, SEE SHEET P.068
2. FOR SIGNING AND PAVEMENT MARKING DETAILS, SEE TRAFFIC CONTROL PLANS.

MAINTENANCE OF TRAFFIC - PHASE 2A
RYE BEACH ROAD - STA. 147+50.00 TO STA. 157+00.00

TRANSYSTEMS
400 W. WATSONWIDE BLVD., STE. 225
COLUMBUS, OHIO 43215

DESIGNER
SSA

REVIEWER
SS 02/28/24

PROJECT ID
116570

SHEET TOTAL
P.187 782

