


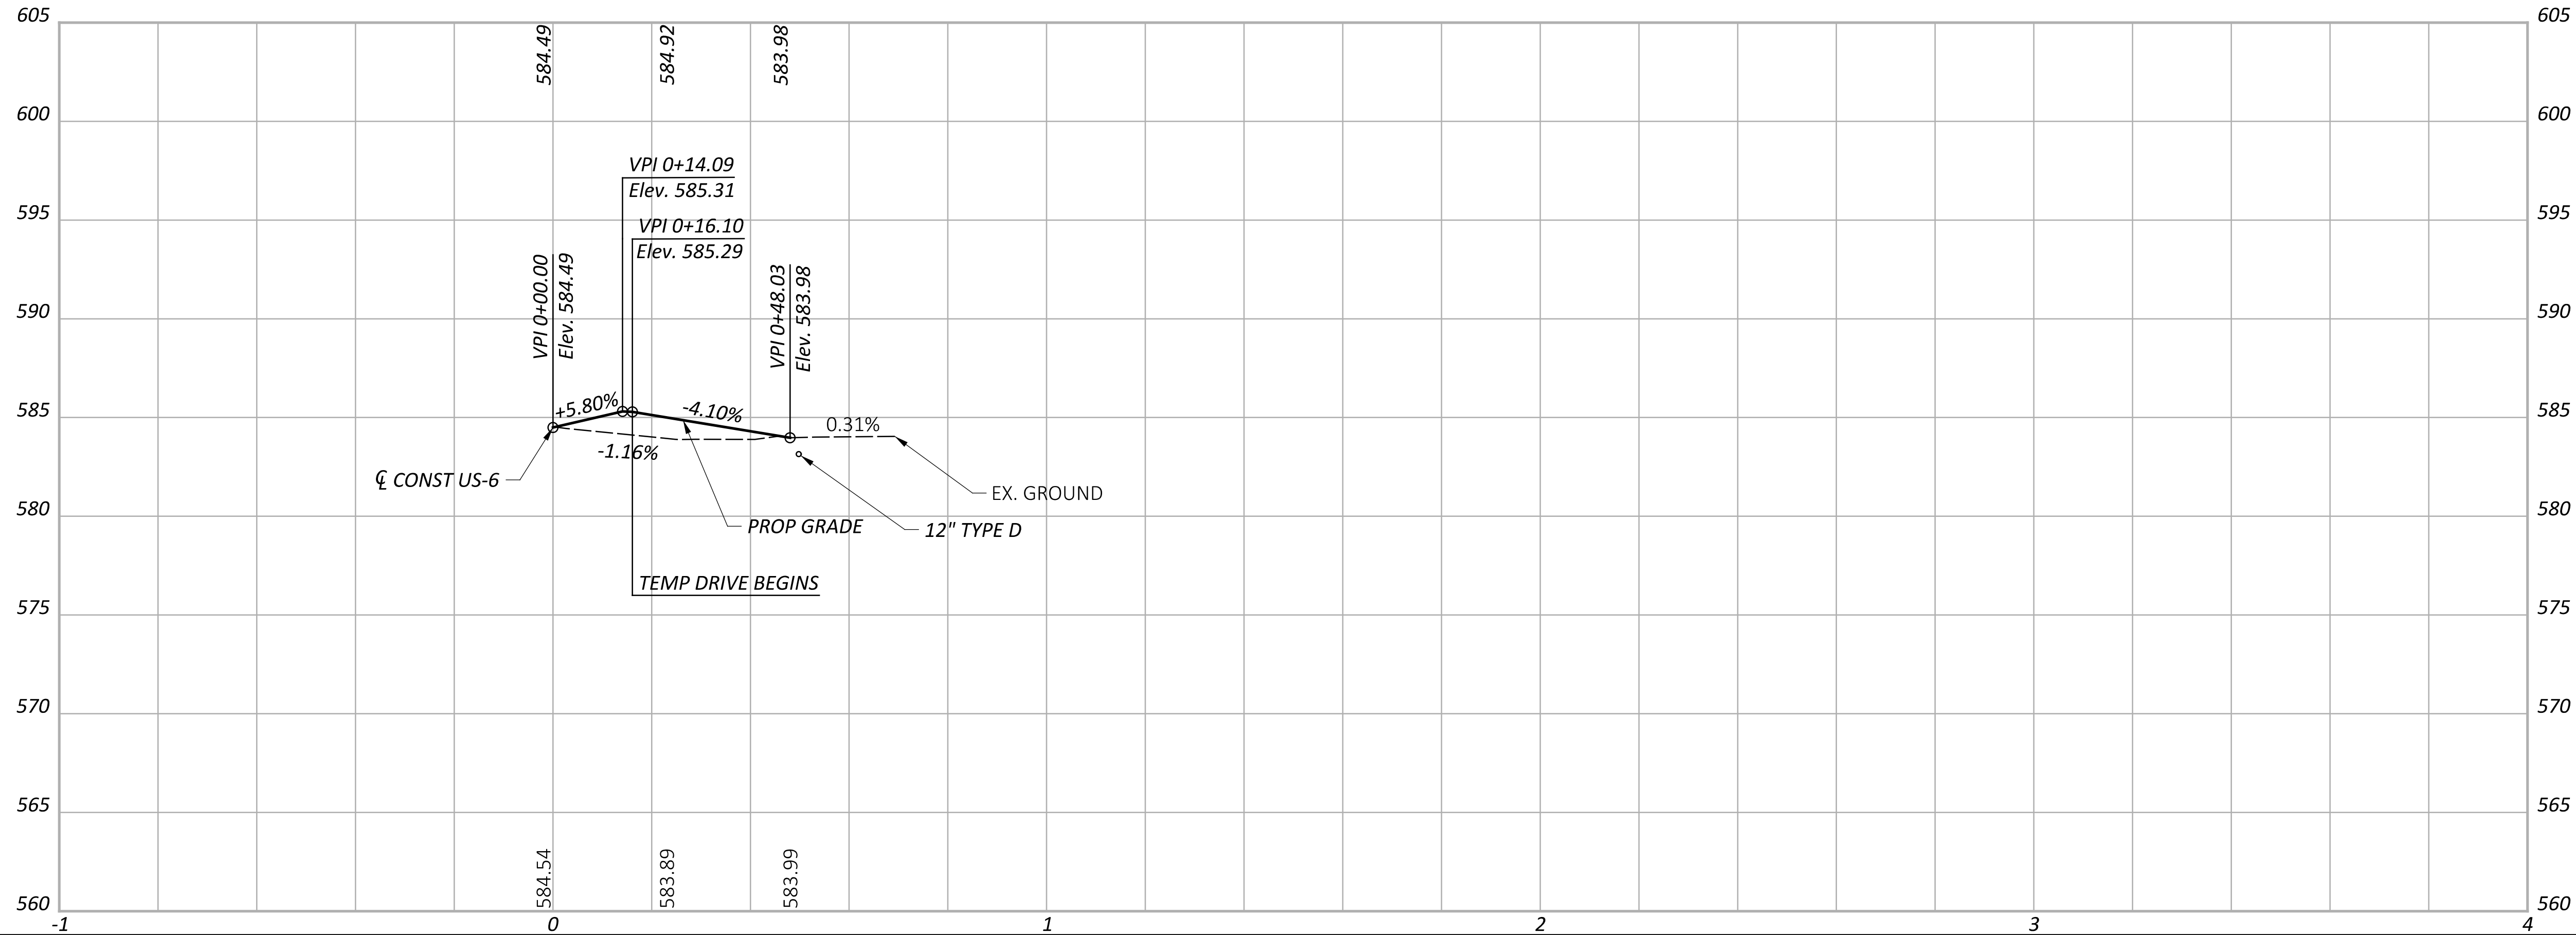
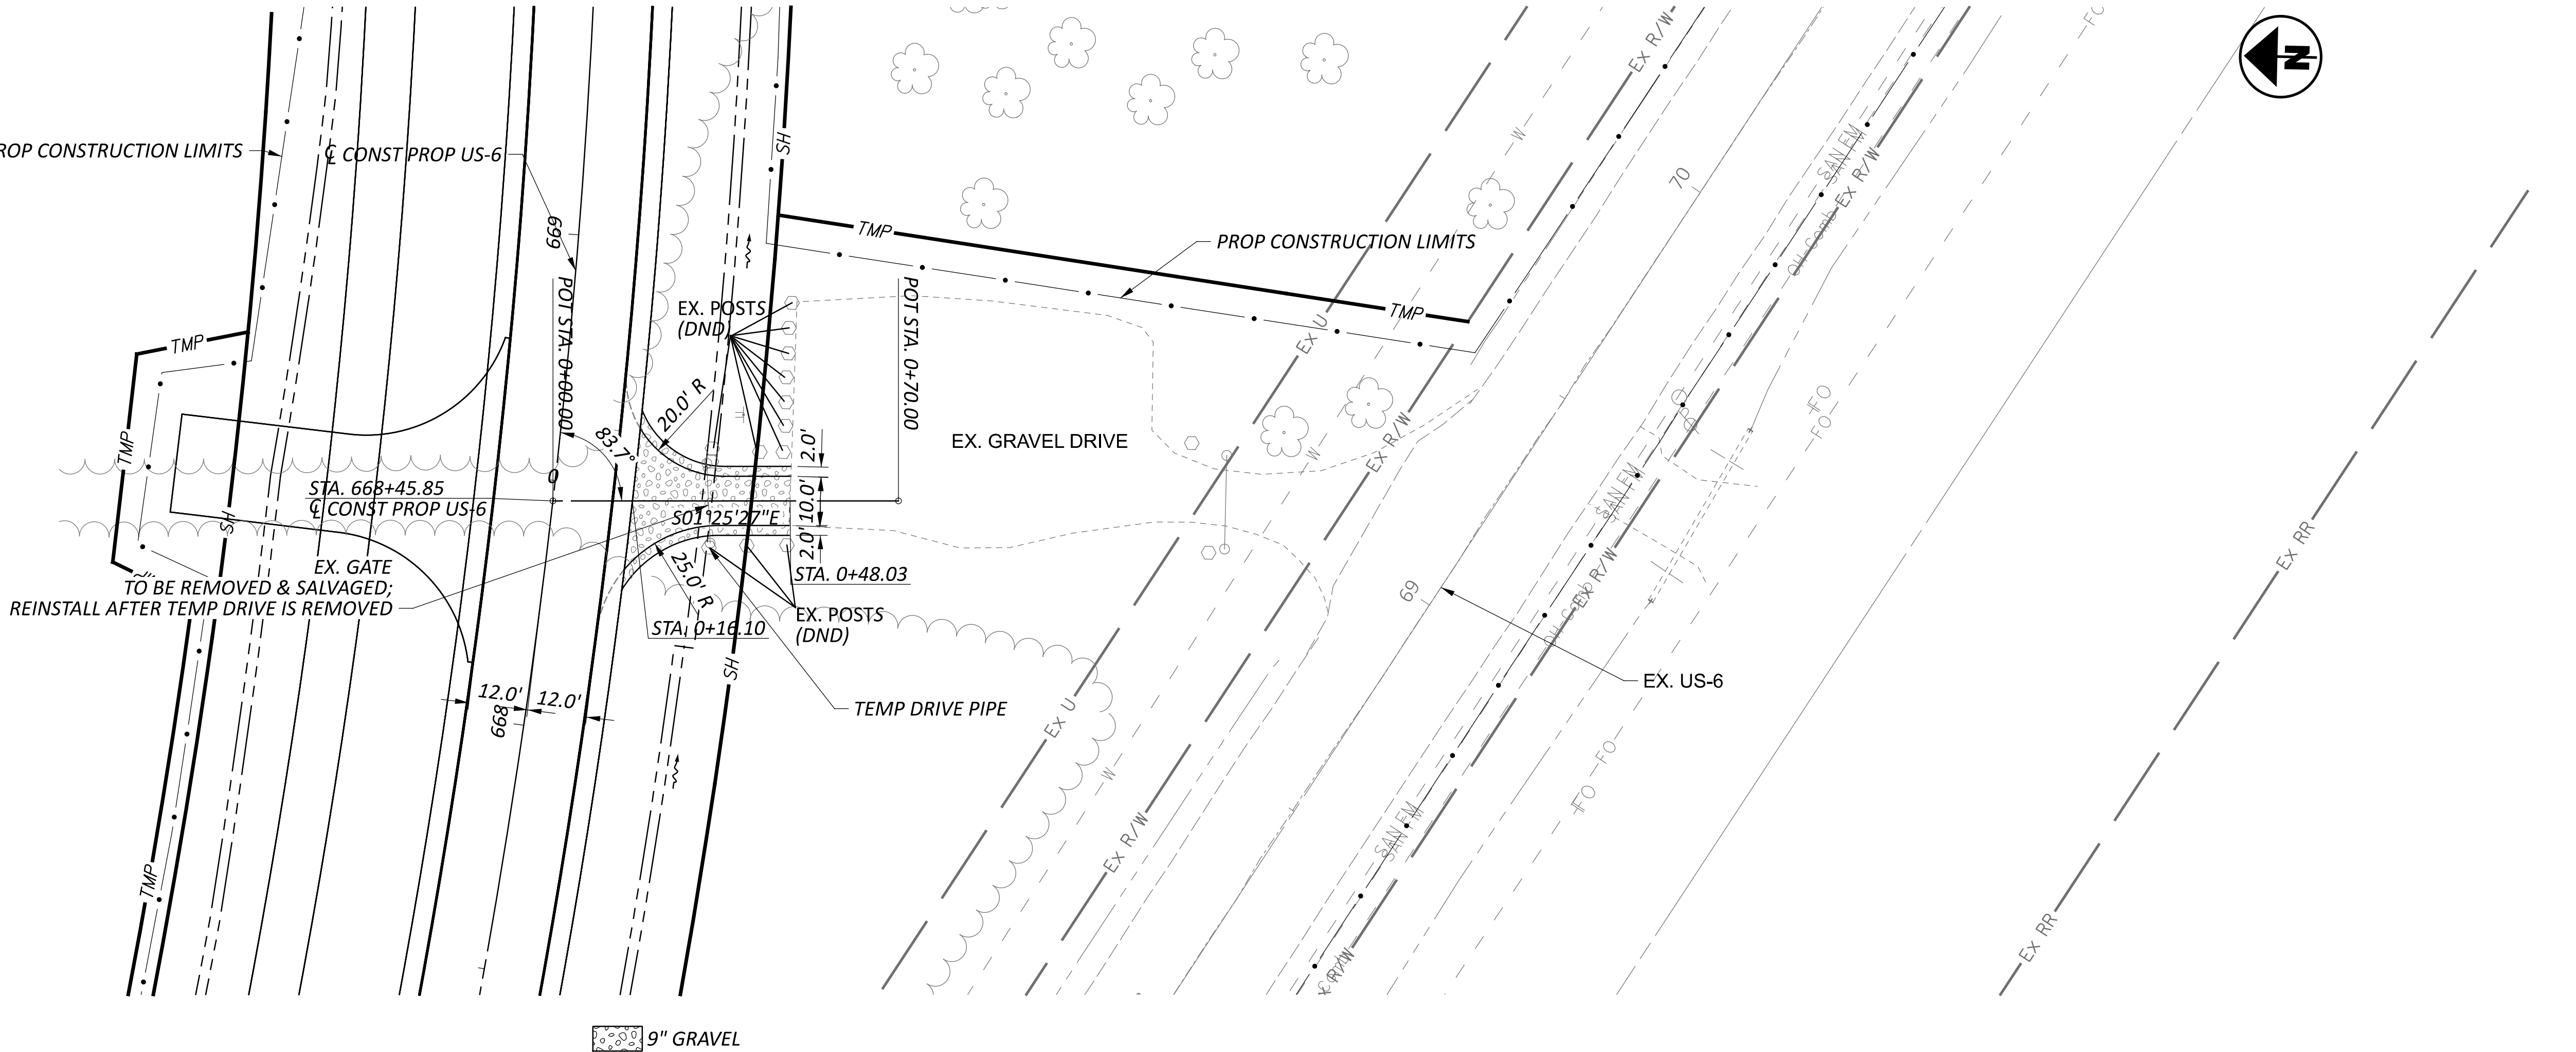
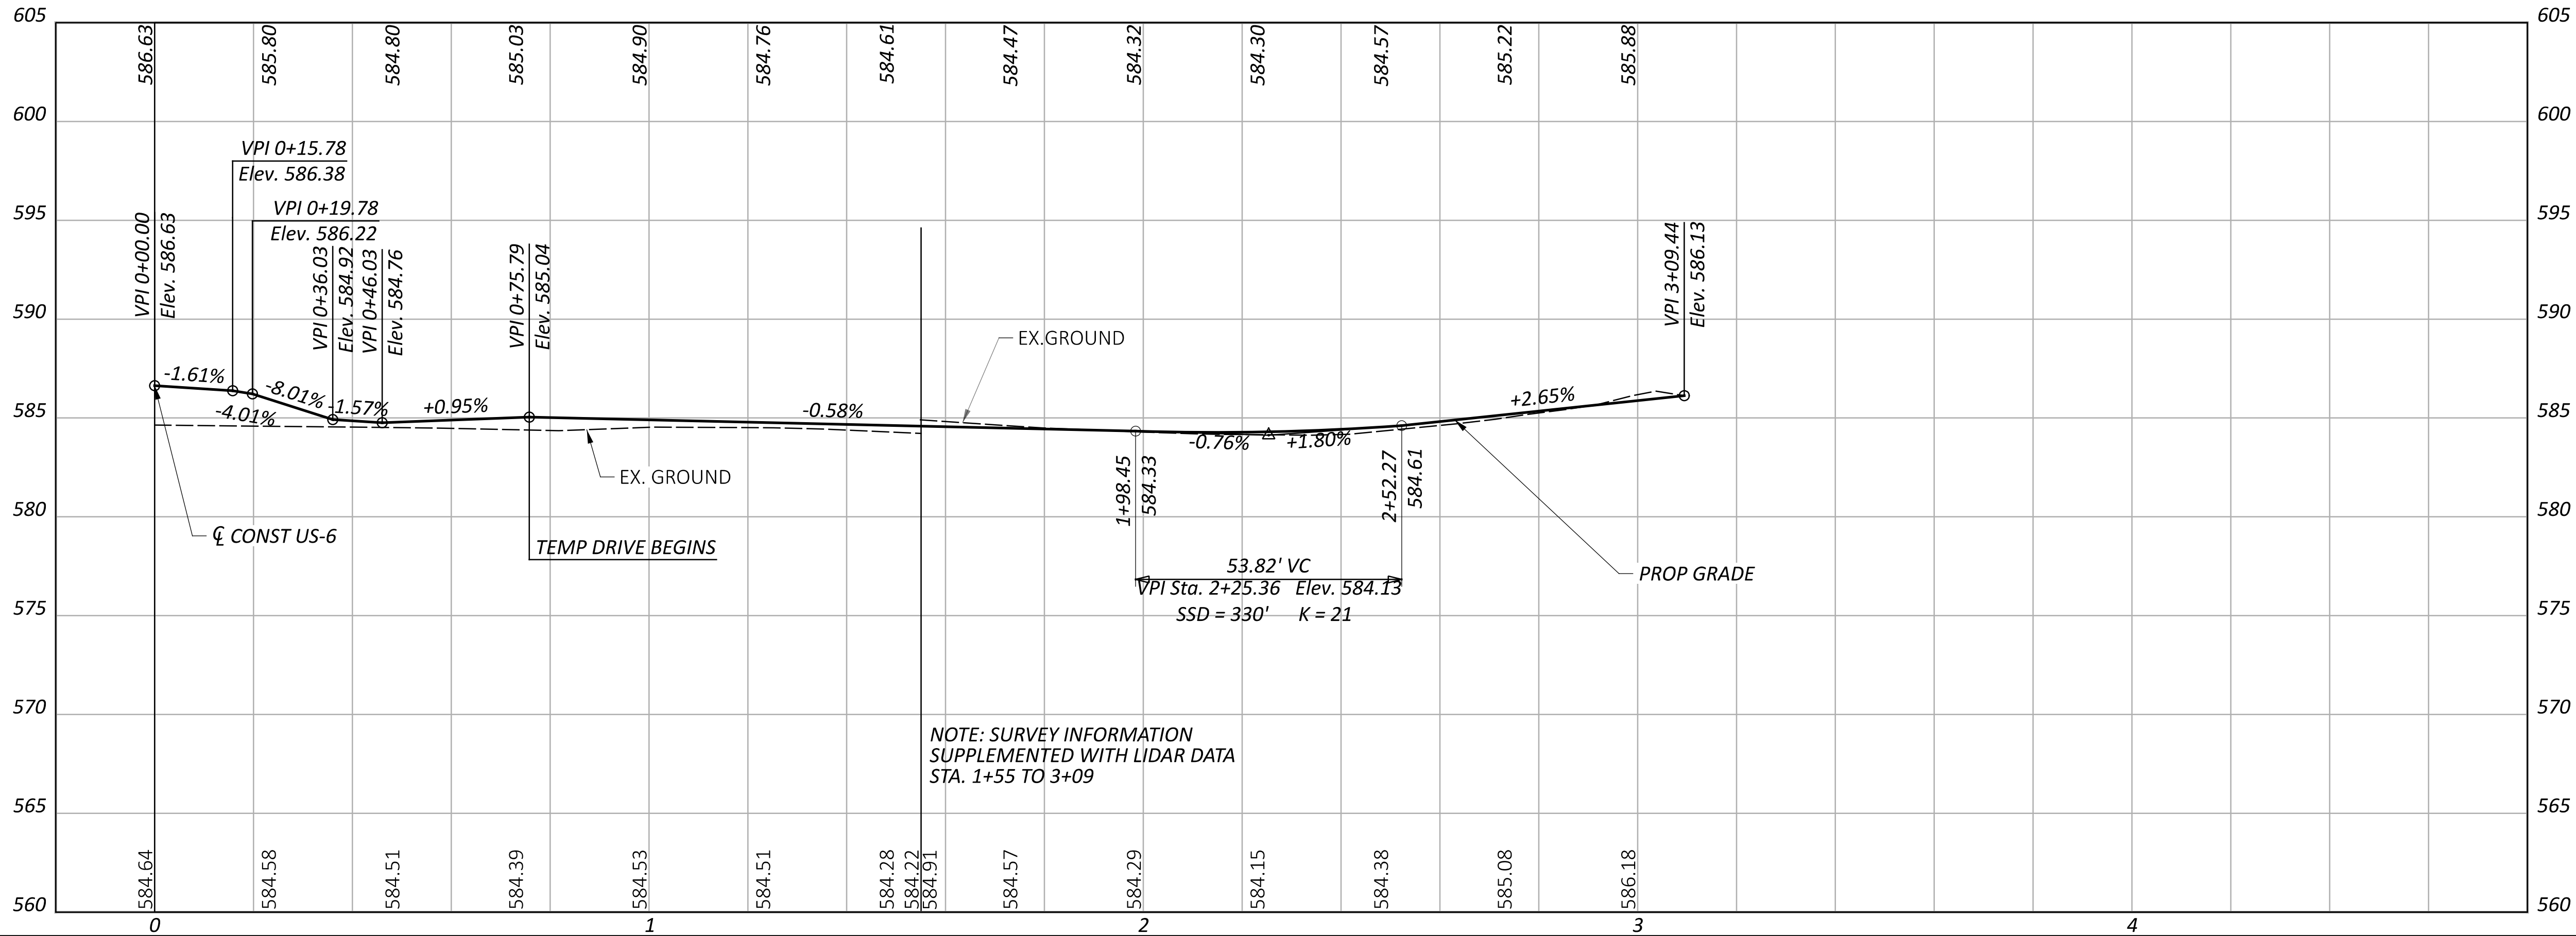


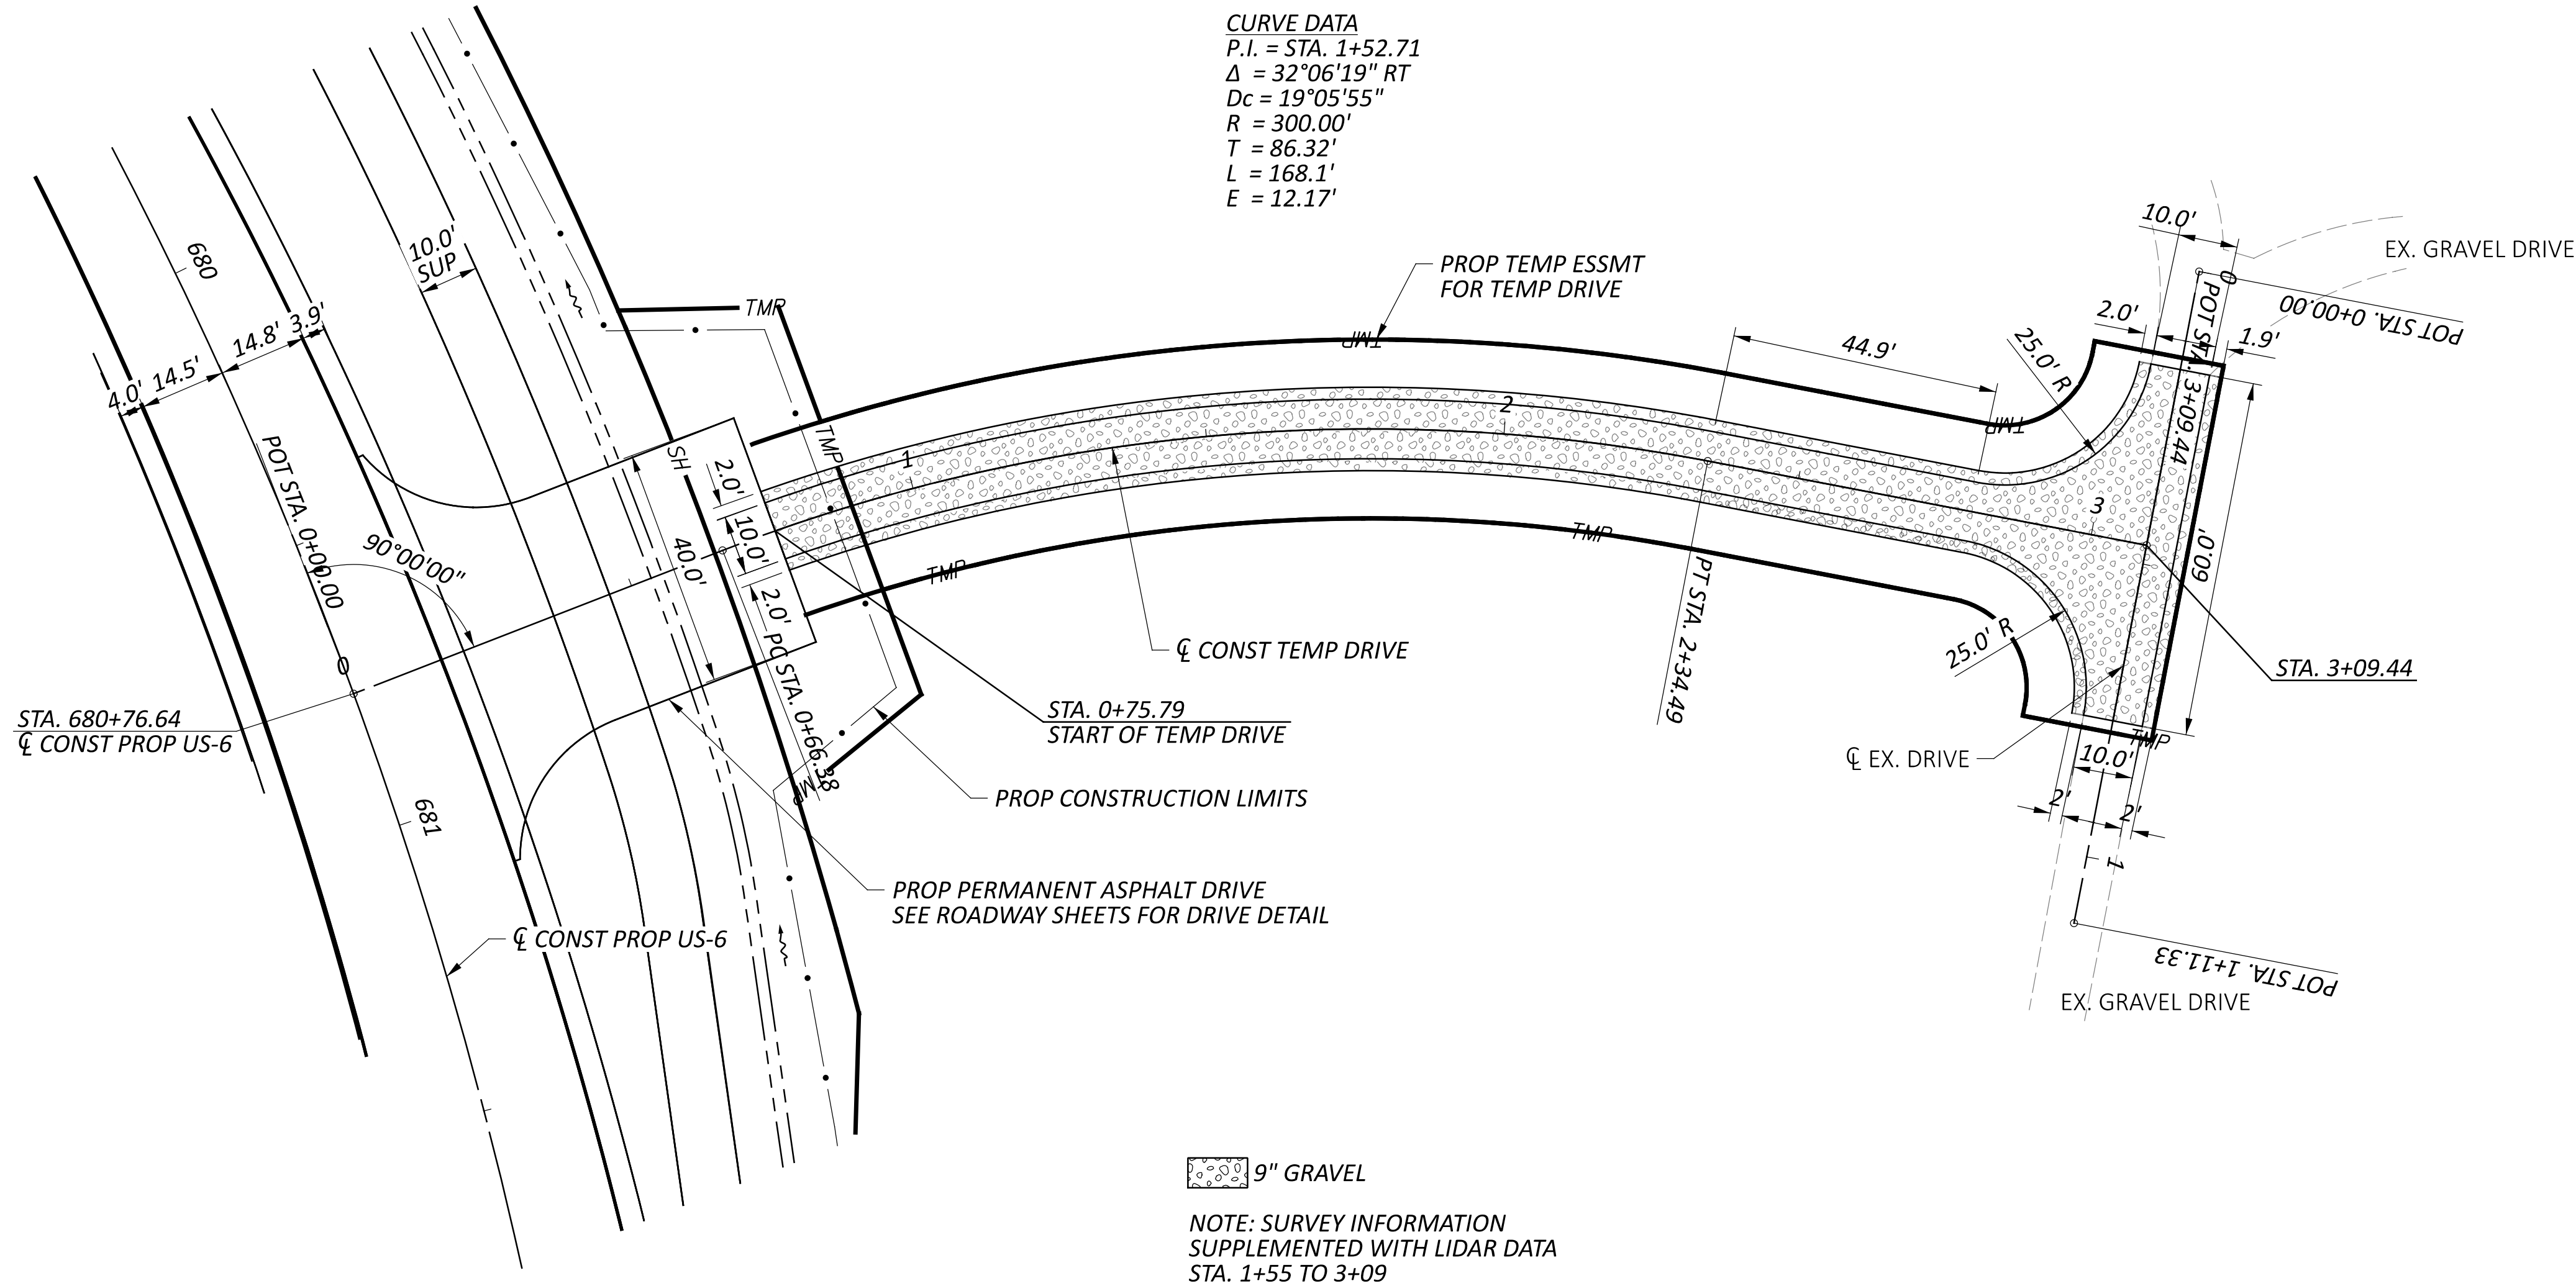

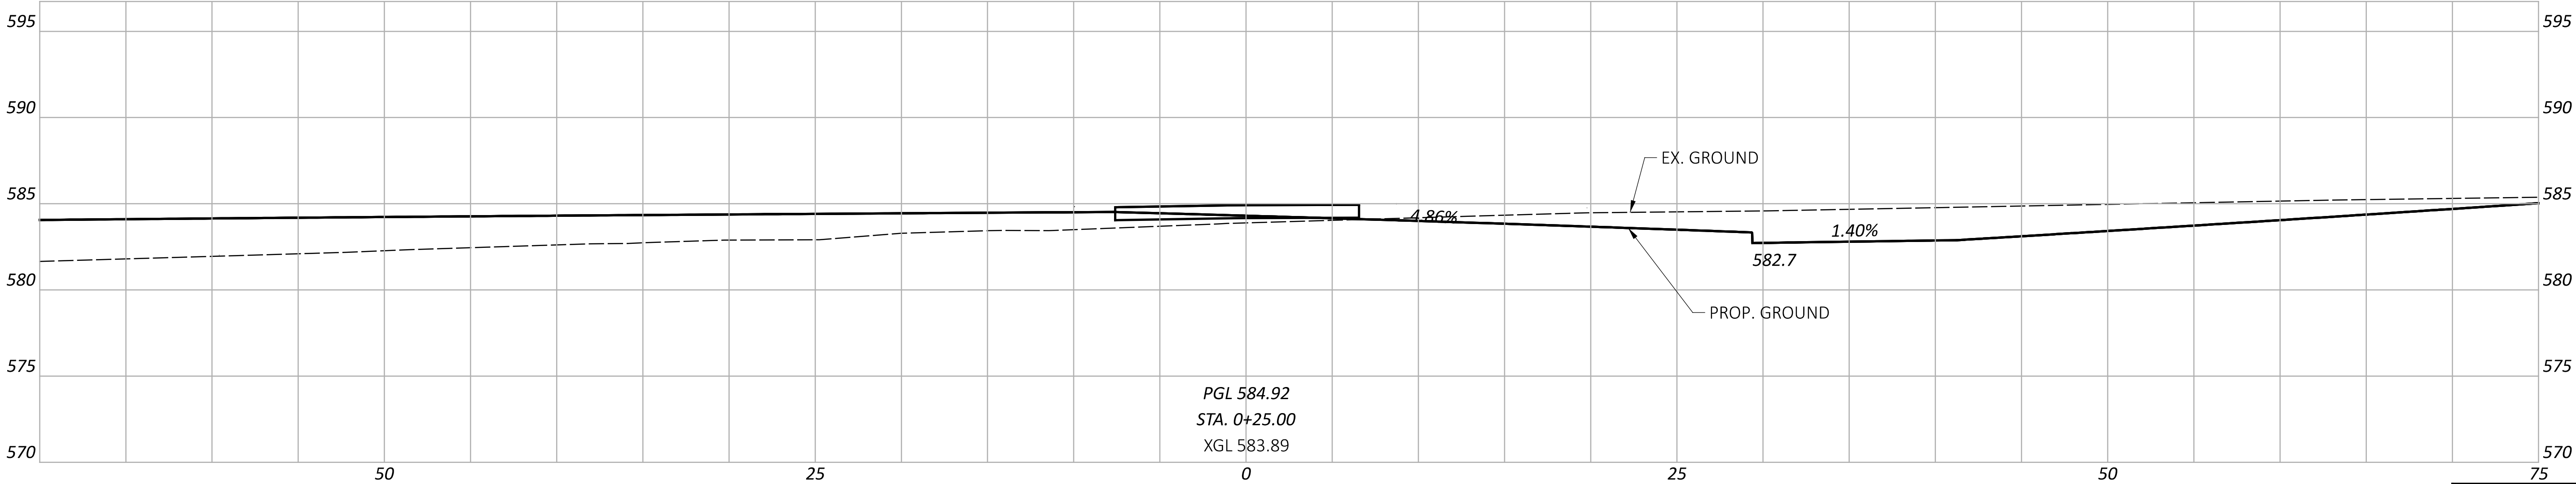

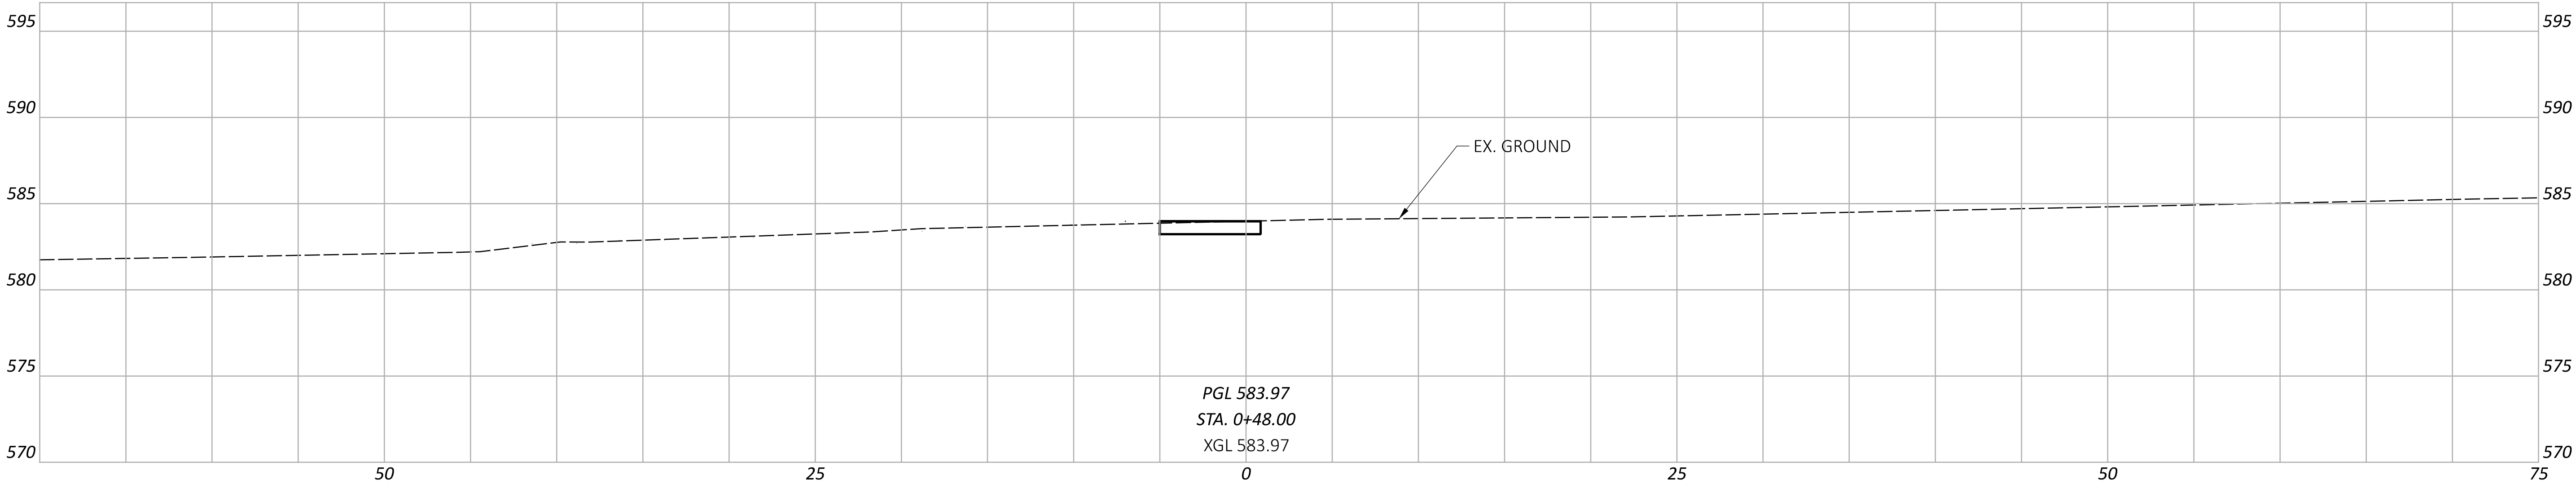

Sheet Totals			PROJECT ID	
Seeding	Cut	Fill	SHEET	TOTAL
			P.0	0

DESIGN AGENCY

TRANSYSTEMS
400 W. NATIONWIDE BLVD., STE 205
COLUMBUS, OHIO 43215

DESIGNER

FACC

REVIEWER

XXX MM/DD/YY

PROJECT ID

116570

