



ERI-US 0006-CONNECTIVITY CORRIDOR

MODEL: Sheet01 - 100 Scale PAPER SIZE: 34x22 (in.) DATE: 7/9/2025 TIME: 09:46:56 USER: nelevarthi
pw:\ohiodot-pw.bentley.com\ohiodot-pw-02\Documents\01 Active Projects\District 03\Erie\116570\402-Engineering_Drainage\Sheets\116570_DE001.dgn

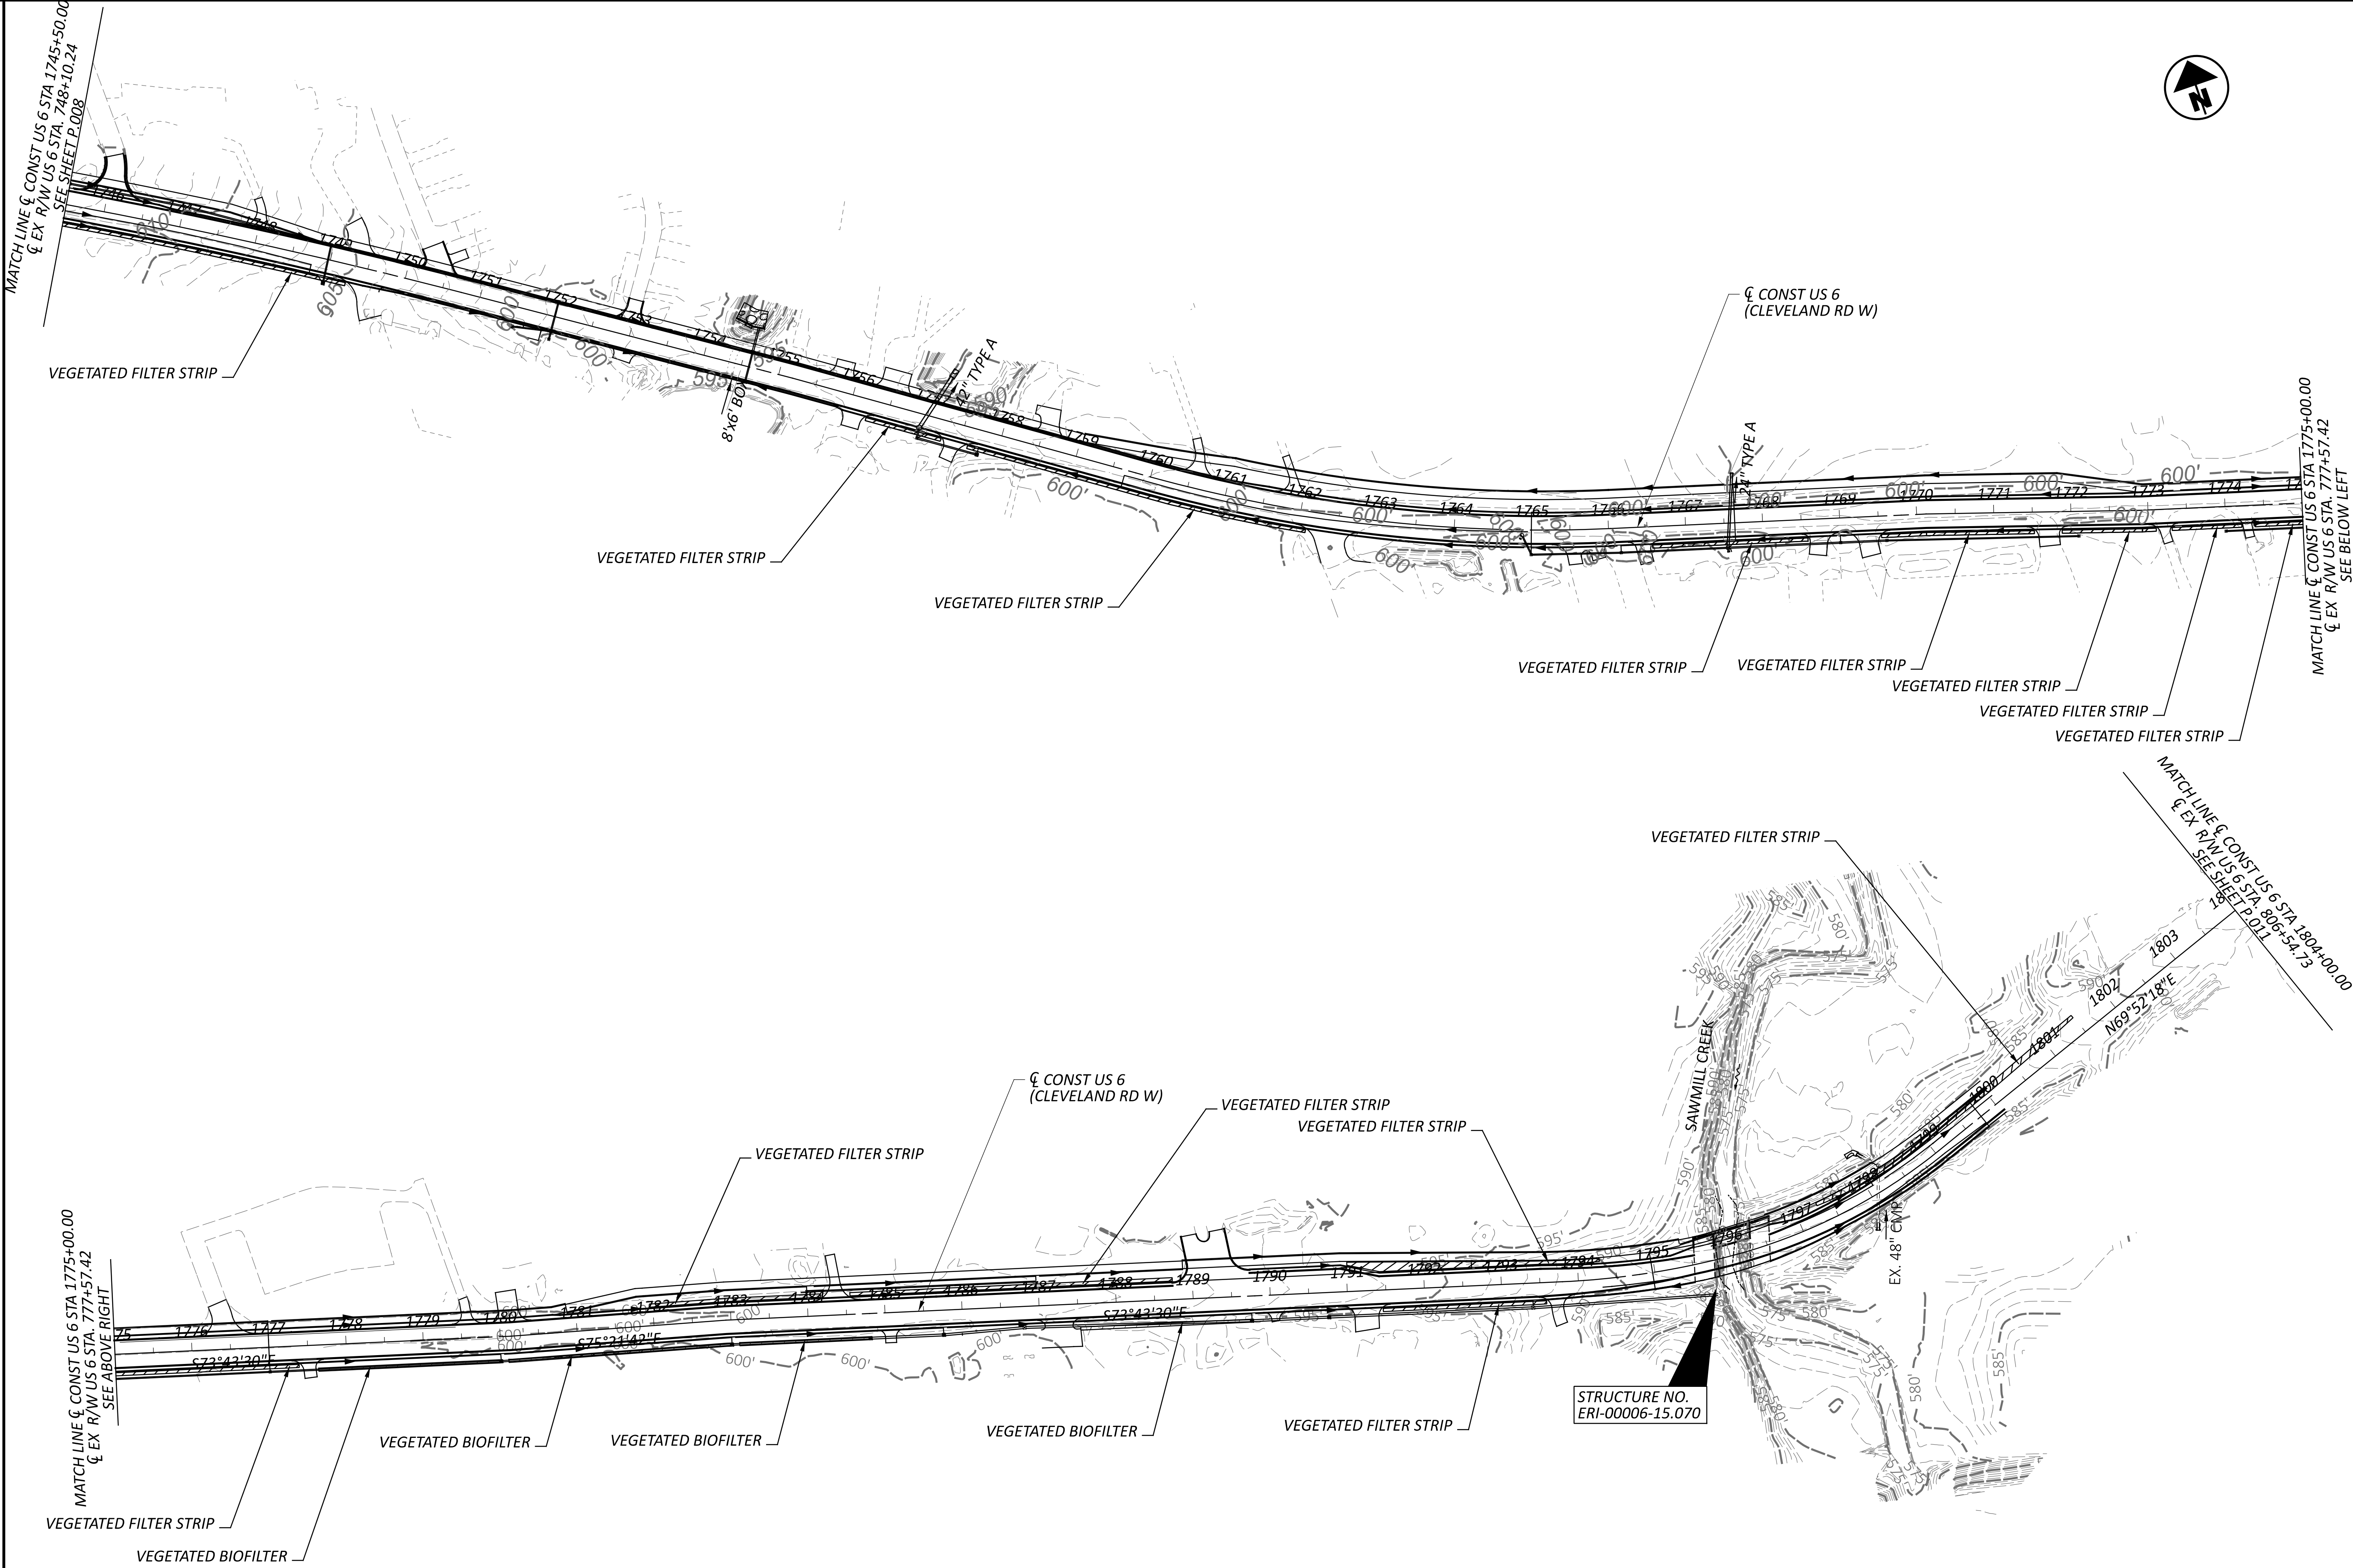

FOR PRIMARY PROJECT CONTROL POINT INFORMATION, SEE SHEET P.003

HORIZONTAL SCALE IN FEET 0 50 100 200	
PROJECT SITE PLAN US 6 STA. 1745+50.00 TO STA. 1804+00.00	
DESIGN AGENCY TRANSYSTEMS 400 W. WATSON BLVD., STE. 225 COLUMBUS, OHIO 43215	
DESIGNER MHT	
REVIEWER GHM XX/XX/XX	
PROJECT ID 116570	
SHEET P.001	TOTAL 003

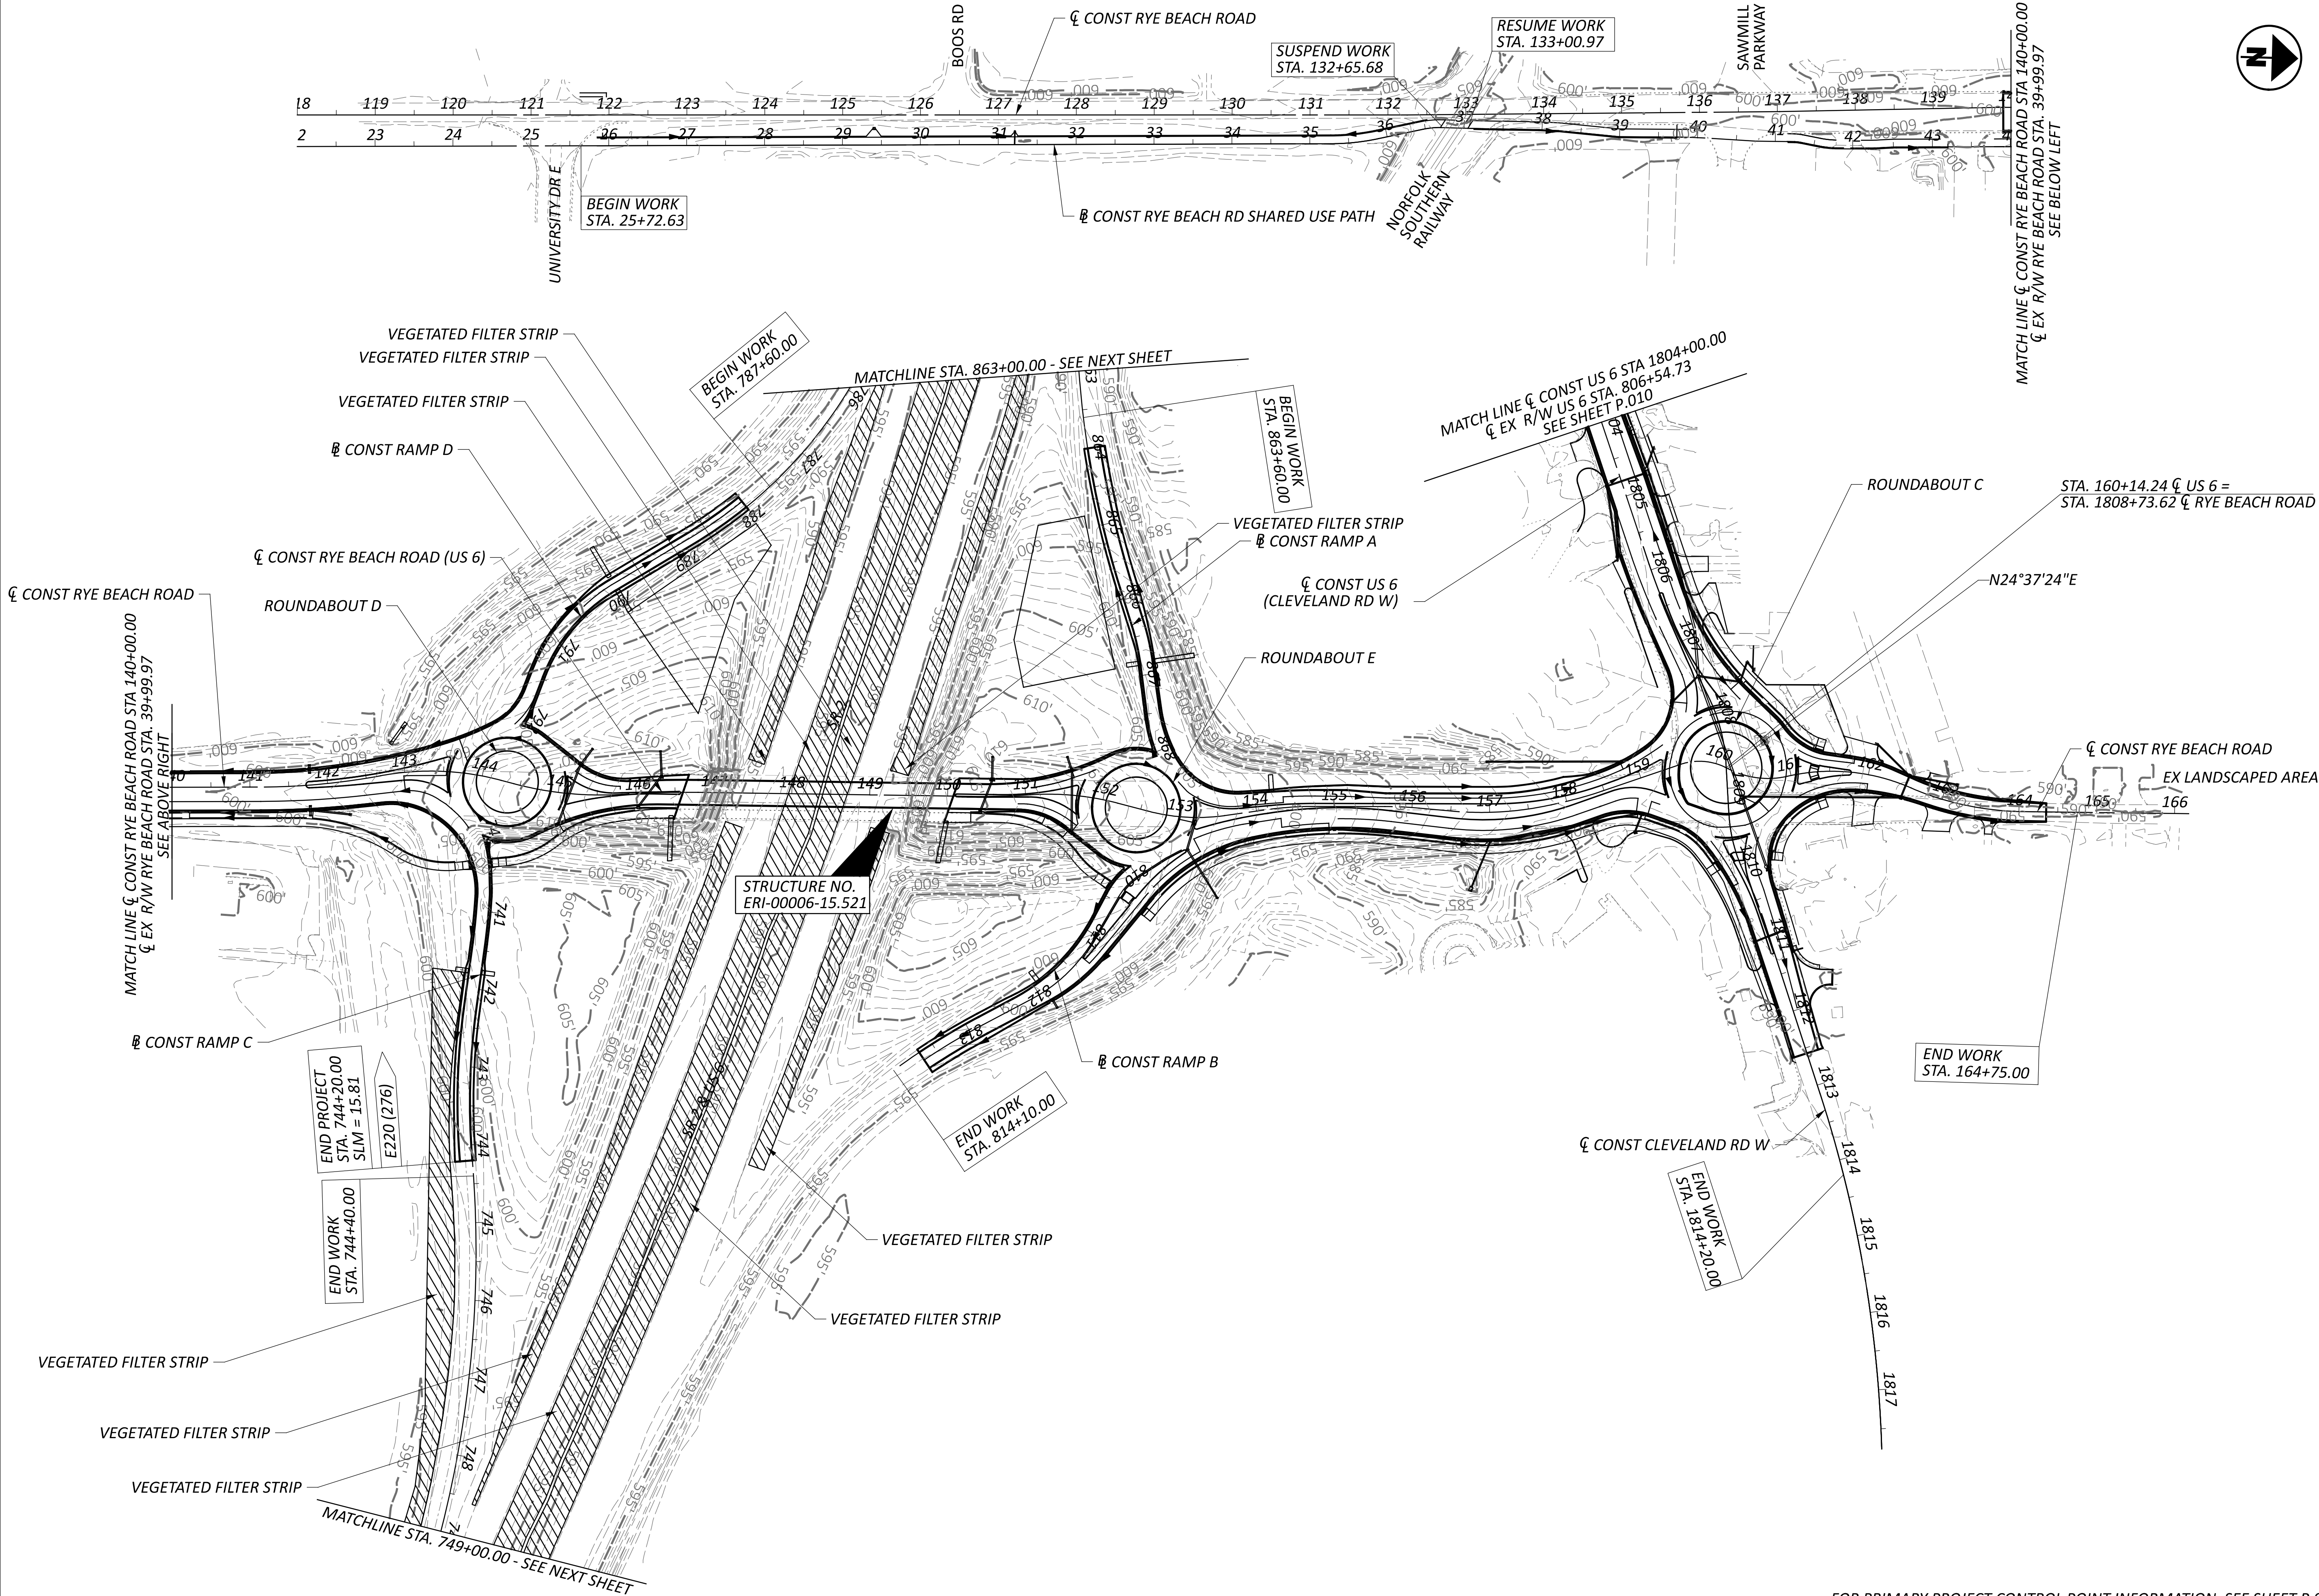

FOR PRIMARY PROJECT CONTROL POINT INFORMATION, SEE SHEET P.003

TRANSYSTEMS

400 W. WATSONWIDE BLVD., STE. 225
COLUMBUS, OHIO 43215

DESIGNER

MHT

REVIEWER

GHM XX/XX/XX

PROJECT ID

116570

SHEET

P.002

TOTAL

003

PROJECT SITE PLAN

RYE BEACH ROAD STA 118+00.00 TO STA 166+00.00

HORIZONTAL
SCALE IN FEET

0

50

100

200

