
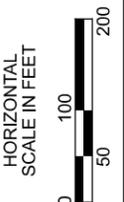


Appendix P

- *Signage and Pavement Marking Inventory*
- *Existing Structures*

Signage and Pavement Markings


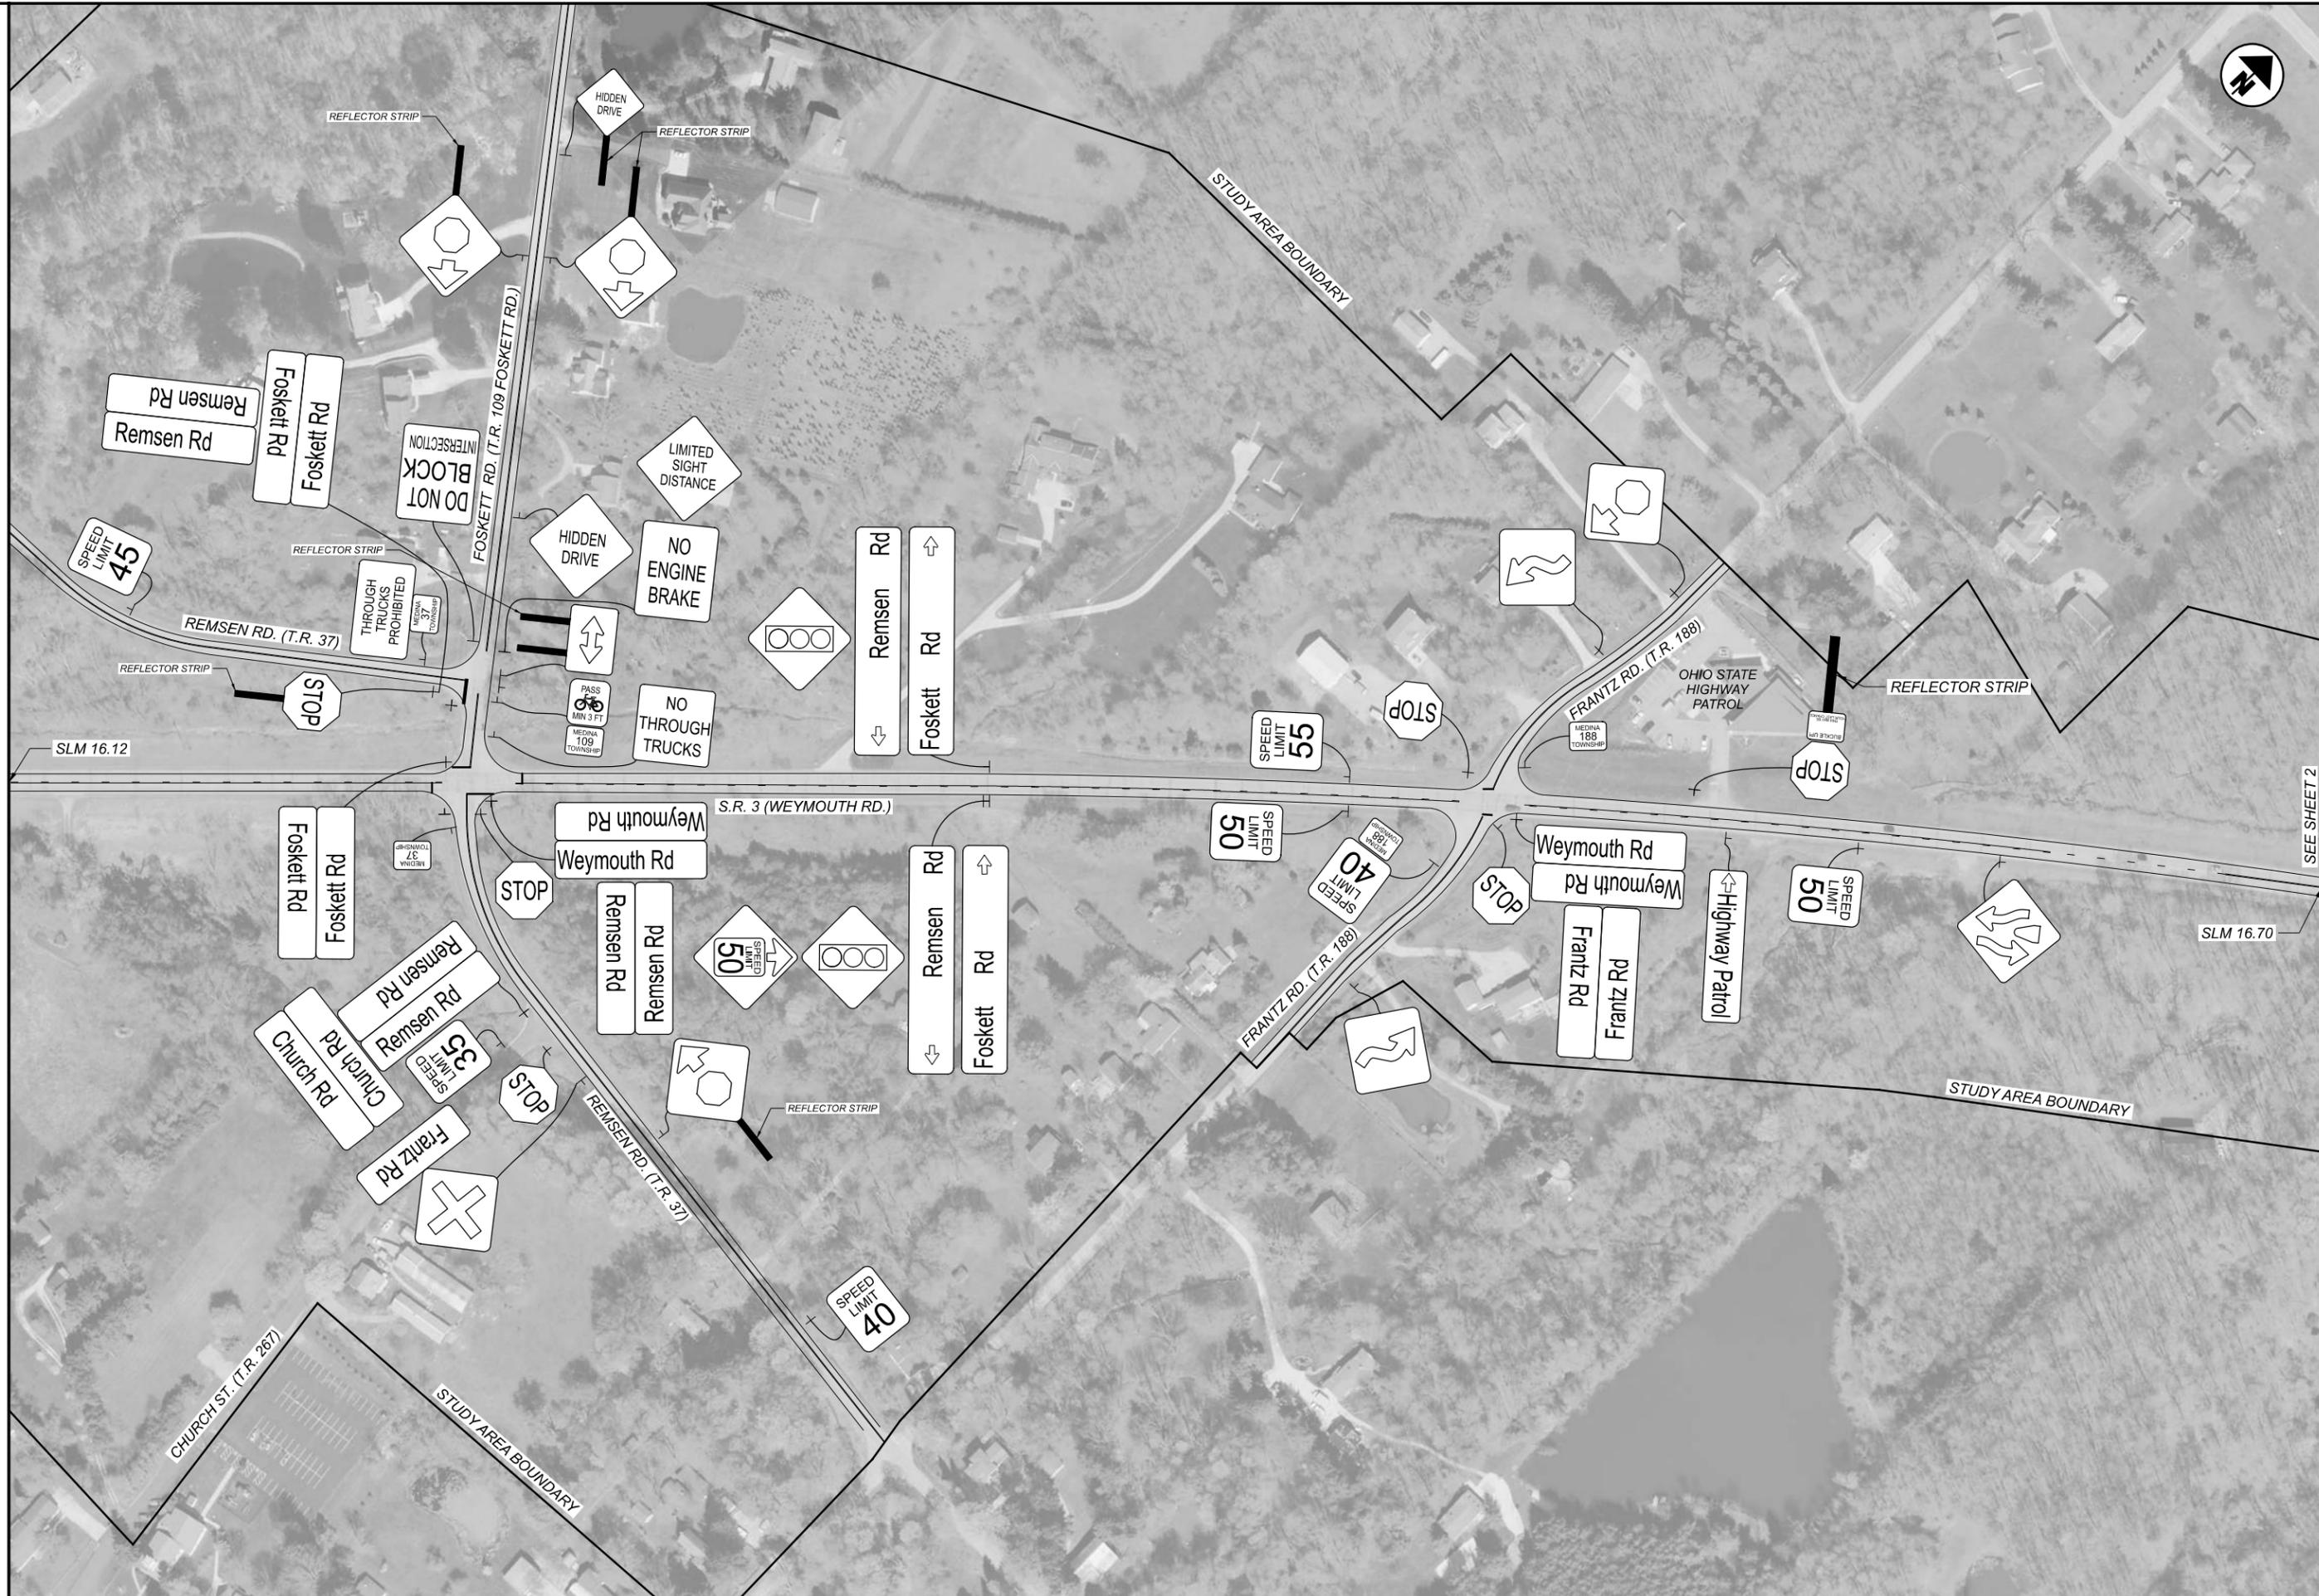


EXISTING SIGNAGE AND PAVEMENT MARKINGS
 S.R. 3 (WEYMOUTH RD.) & FOSKETT RD. (T.R. 109) / REMSEN RD. (T.R. 37)
 S.R. 3 (WEYMOUTH RD.) & FRANTZ RD. (T.R. 188)



DESIGNER	MRS
REVIEWER	TJS 07-24-23
PROJECT ID	117028
SHEET	TOTAL
P.1	17

AERIAL PHOTOGRAPHY DOES NOT REFLECT UP TO DATE CONSTRUCTION AND PAVEMENT MARKINGS

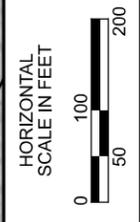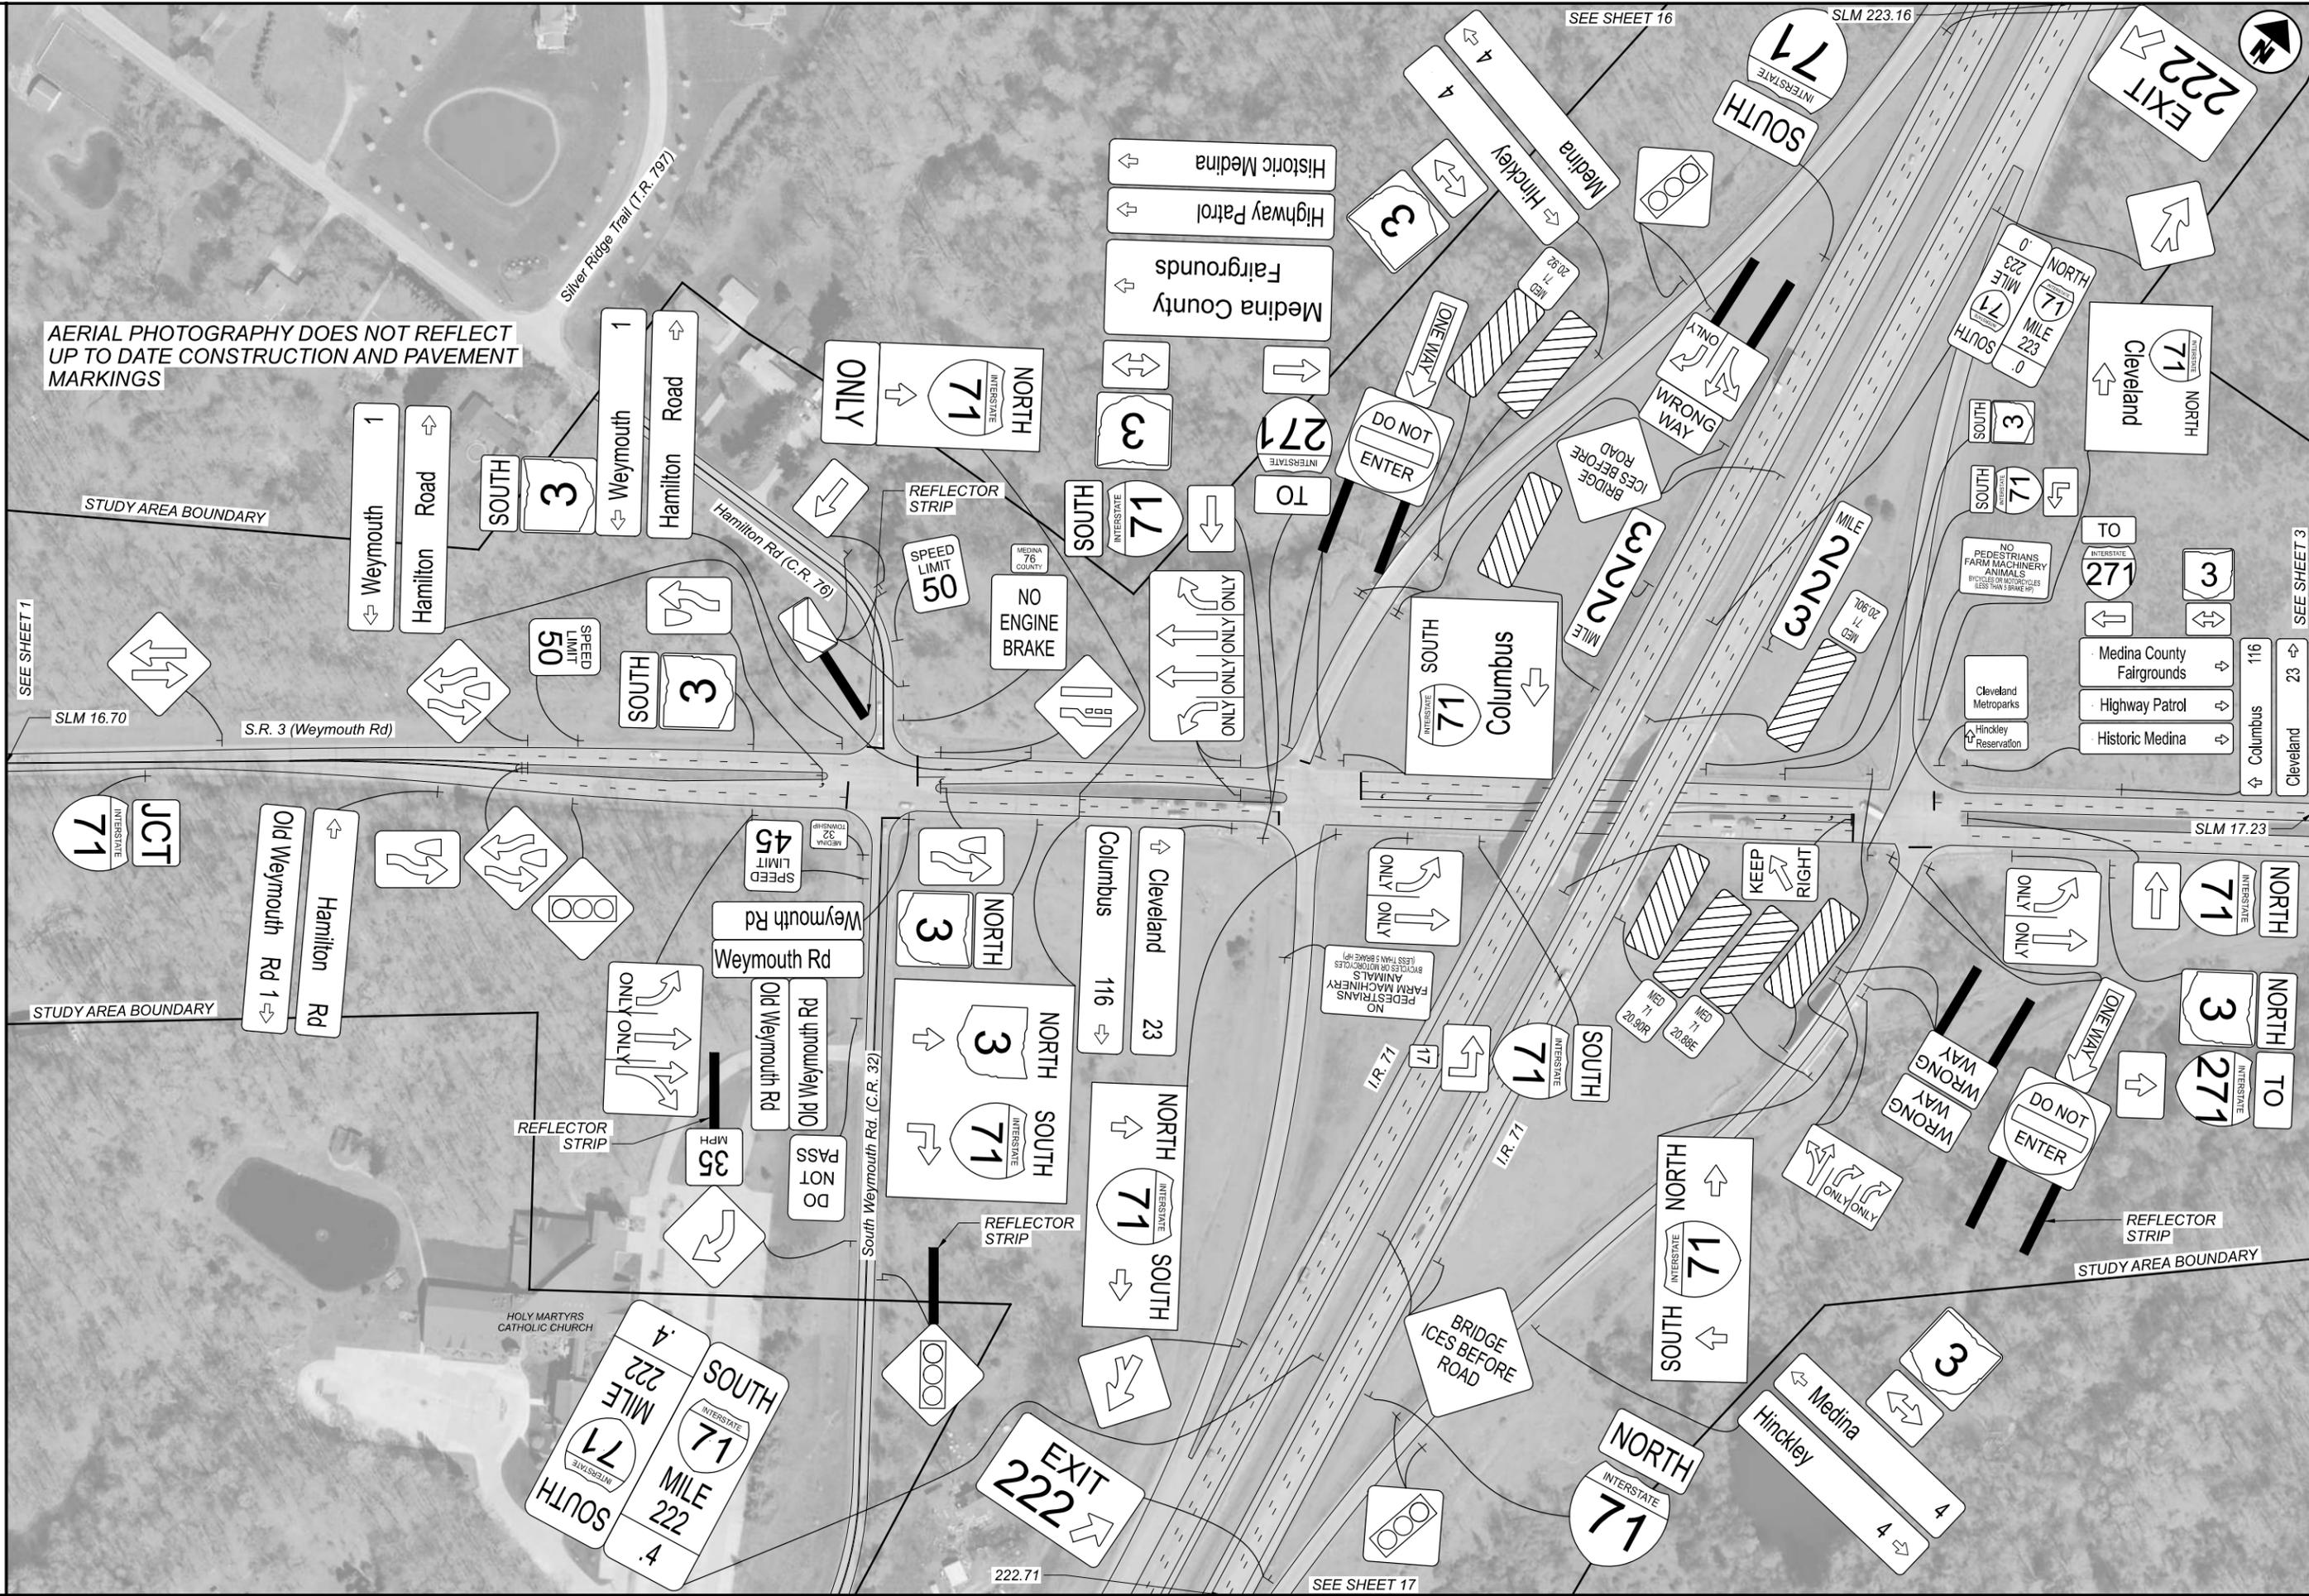

EXISTING SIGNAGE AND PAVEMENT MARKINGS
 S.R. 3 (WEYMOUTH RD.) & SOUTH WEYMOUTH RD. (C.R. 32) / HAMILTON RD (C.R. 76)
 S.R. 3 (WEYMOUTH RD.) & I.R. 71

DESIGN AGENCY
ADR
 DESIGN-ENGINEERING-INNOVATION
 An Employee Owned Company
 88 West Church Street
 Newark, OH 43055
 (740) 345-1921 (ph)
 www.adrinova.com

DESIGNER	MRS
REVIEWER	TJS 07-24-23
PROJECT ID	117028
SHEET	TOTAL
P.2	17

SEE SHEET 3

SEE SHEET 16

SLM 223.16

SEE SHEET 1


SLM 16.70

S.R. 3 (Weymouth Rd)

SLM 17.23

SEE SHEET 17


222.71

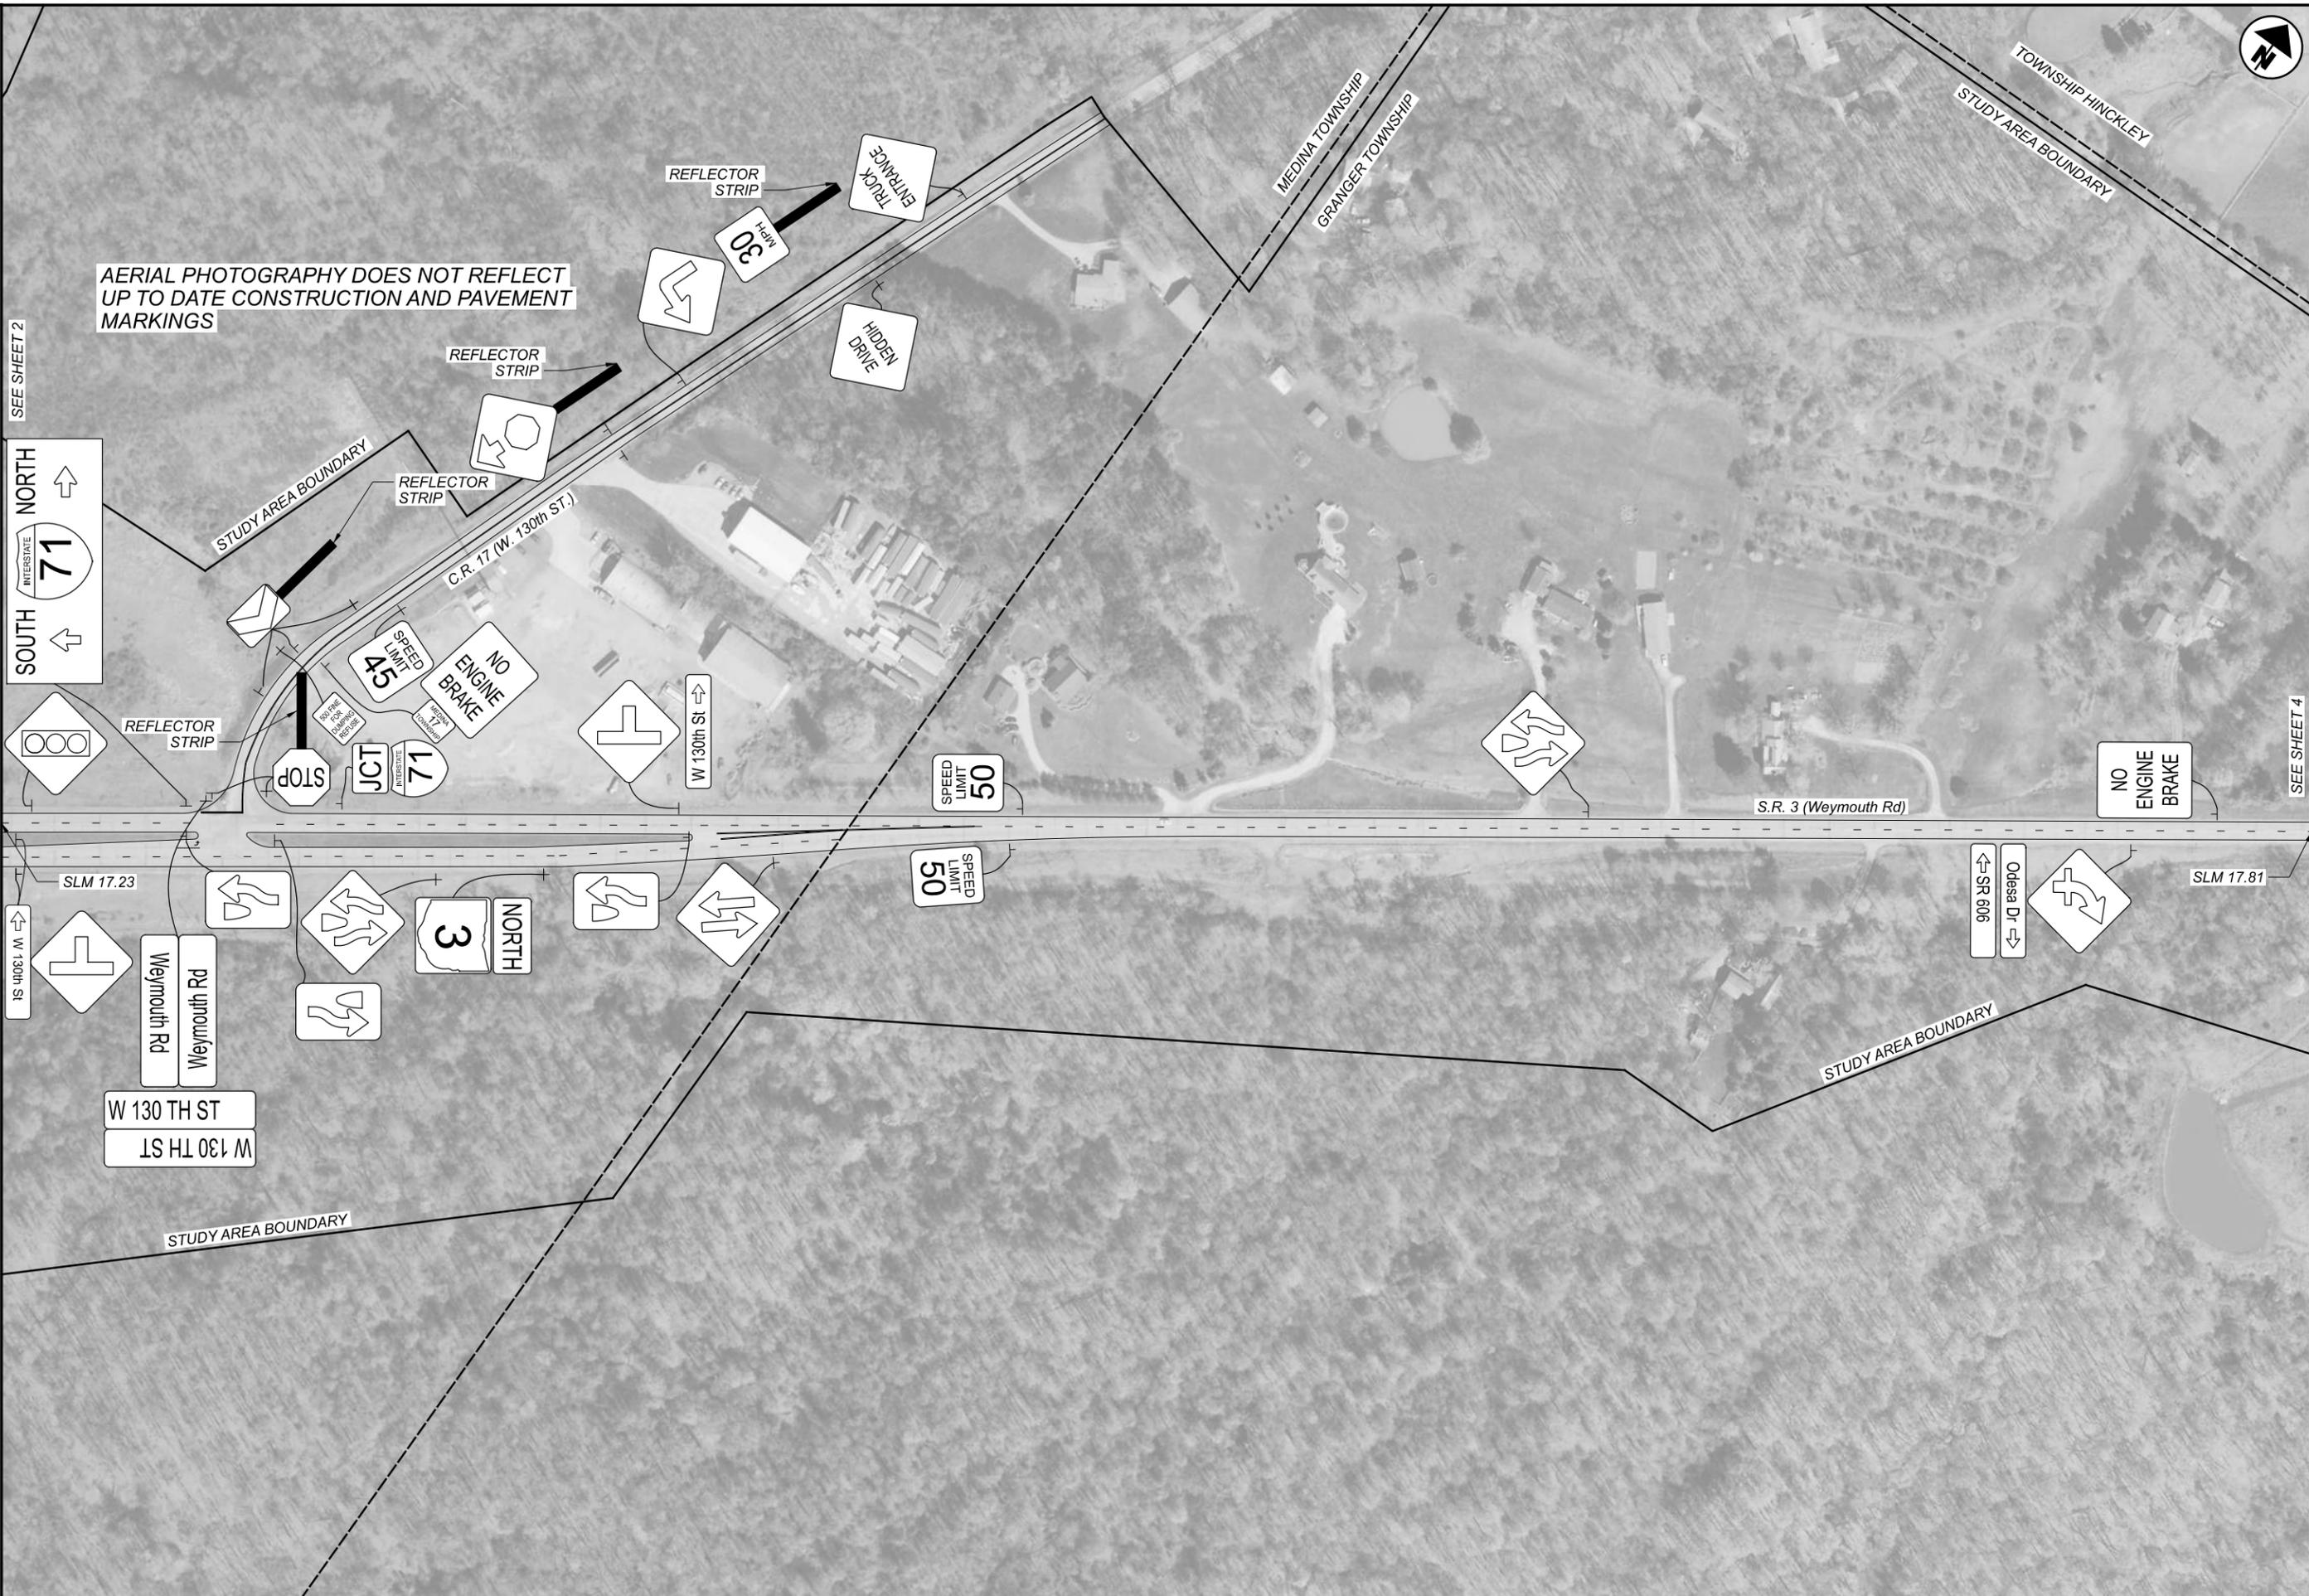

SEE SHEET 2

NORTH ↑
 INTERSTATE 71
 SOUTH ←

SEE SHEET 4

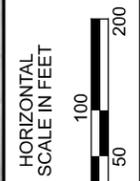

EXISTING SIGNAGE AND PAVEMENT MARKINGS
 S.R. 3 (WEYMOUTH RD.) & C.R. 17 (W. 130th ST.)

DESIGN AGENCY

88 West Church Street
 Newark, OH 43055
 (740) 345-1921 (ph)
 www.adrinova.com

DESIGNER	MRS
REVIEWER	TJS 07-24-23
PROJECT ID	117028
SHEET	TOTAL
P.3	17



AERIAL PHOTOGRAPHY DOES NOT REFLECT UP TO DATE CONSTRUCTION AND PAVEMENT MARKINGS

SEE SHEET 3

SLM 17.81
S.R. 3 (Weymouth Rd)

REFLECTOR STRIP

S.R. 606 (Weymouth Rd)

Odessa Dr. (T.R. 536)

Weymouth Rd

HINCKLEY TOWNSHIP LIMIT

HINCKLEY TOWNSHIP

S.R. 3 (Ledge Rd)
GRANGER TOWNSHIP

SLM 18.29

SEE SHEET 5



EXISTING SIGNAGE AND PAVEMENT MARKINGS
 S.R. 3 (WEYMOUTH RD.) & ODESA DR. (T.R. 536)
 S.R. 3 (WEYMOUTH RD.) / S.R. 3 (LEDGE RD.) & S.R. 606 (WEYMOUTH RD.)

DESIGN AGENCY

88 West Church Street
Newark, OH 43055
(740) 345-1921 (ph)
www.adrinova.com



DESIGNER	MRS
REVIEWER	TJS 07-24-23
PROJECT ID	117028
SHEET TOTAL	P.4 17



EXISTING SIGNAGE AND PAVEMENT MARKINGS
S.R. 3 (LEDGE ROAD) & STONY HILL ROAD



DESIGNER	MRS
REVIEWER	TJS
PROJECT ID	07-24-23
SHEET	117028
TOTAL	17
P.5	

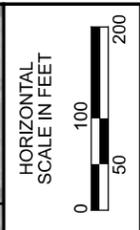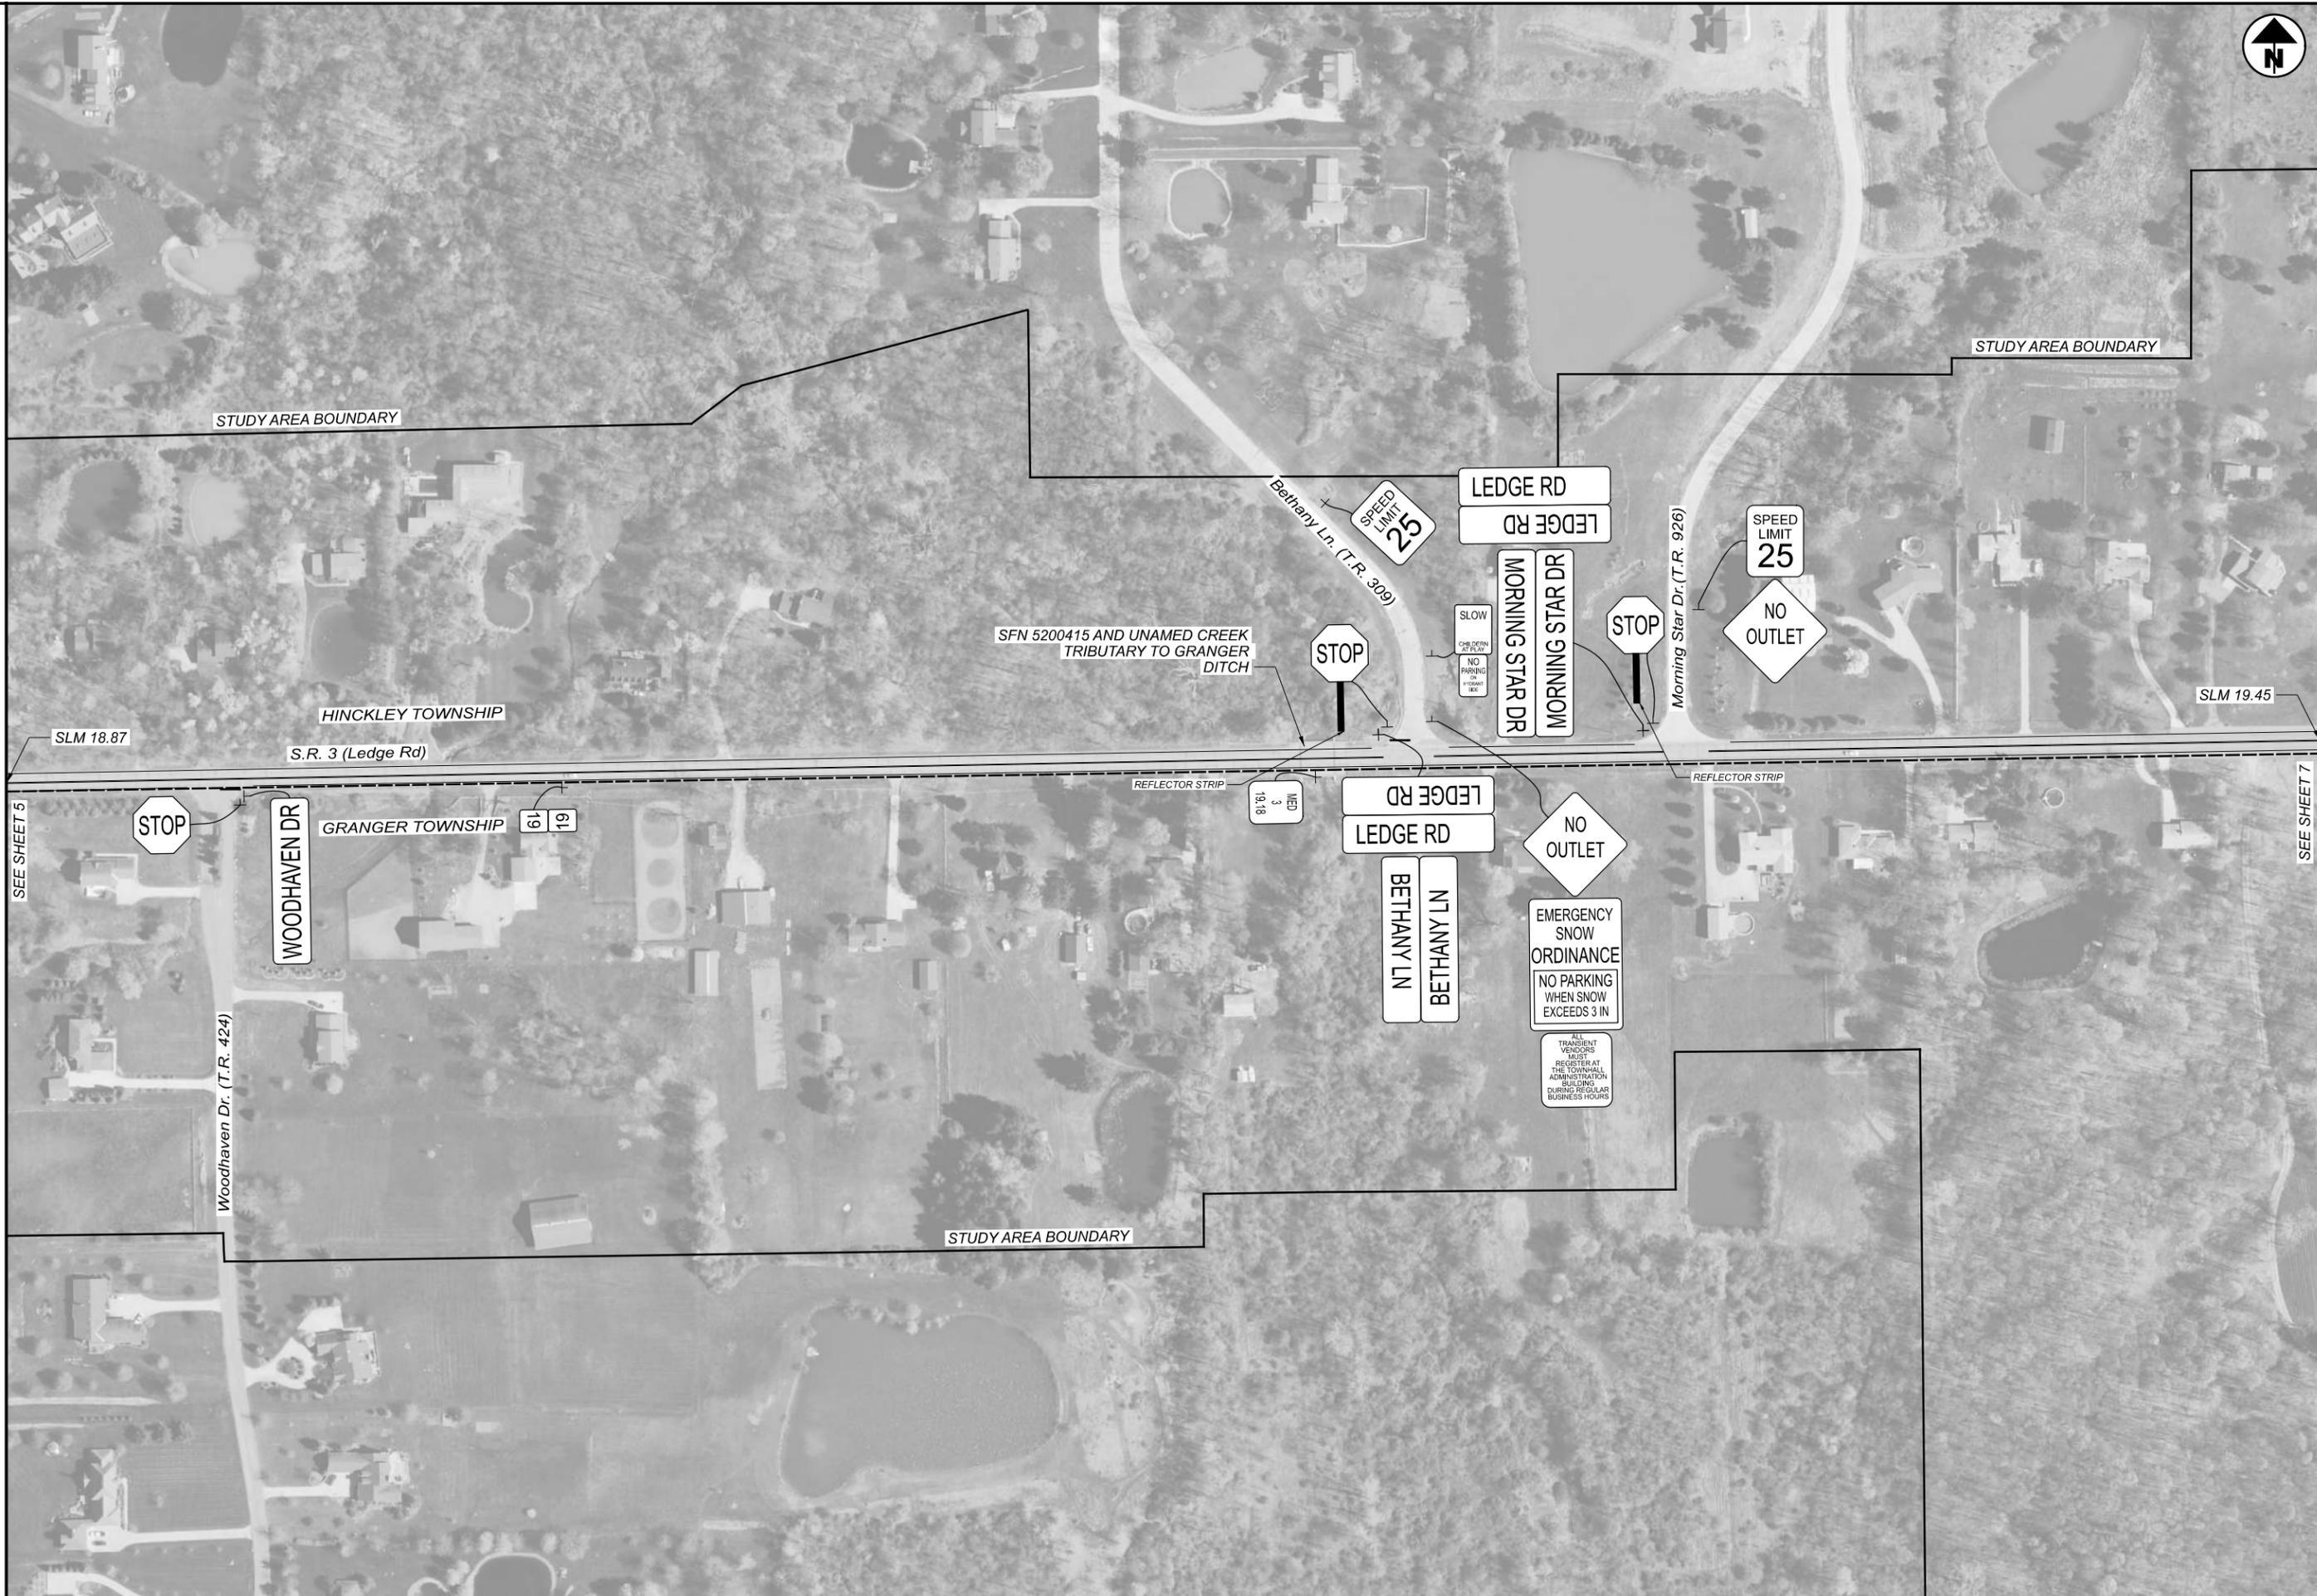


EXISTING SIGNAGE AND PAVEMENT MARKINGS
 S.R. 3 (LEDGE RD.) & BETHANY LN. (T.R. 309)
 S.R. 3 (LEDGE RD.) & MORNING STAR DR. (T.R. 926)

DESIGN AGENCY
ADR
 DESIGN-ENGINEERING-INNOVATION
 An Employee Owned Company
 88 West Church Street
 Newark, OH 43055
 (740) 345-1921 (ph)
 www.adrinnovator.com

DESIGNER	MRS
REVIEWER	TJS 07-24-23
PROJECT ID	117028
SHEET	TOTAL
P.6	17




AERIAL PHOTOGRAPHY DOES NOT REFLECT UP TO DATE CONSTRUCTION AND PAVEMENT MARKINGS

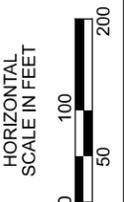

EXISTING SIGNAGE AND PAVEMENT MARKINGS
S.R. 3/C.R. 135 (LEDGE ROAD) & S.R. 3/S.R. 94 (RIDGE ROAD)



DESIGNER	MRS
REVIEWER	TJS 07-24-23
PROJECT ID	117028
SHEET	TOTAL
P.7	17

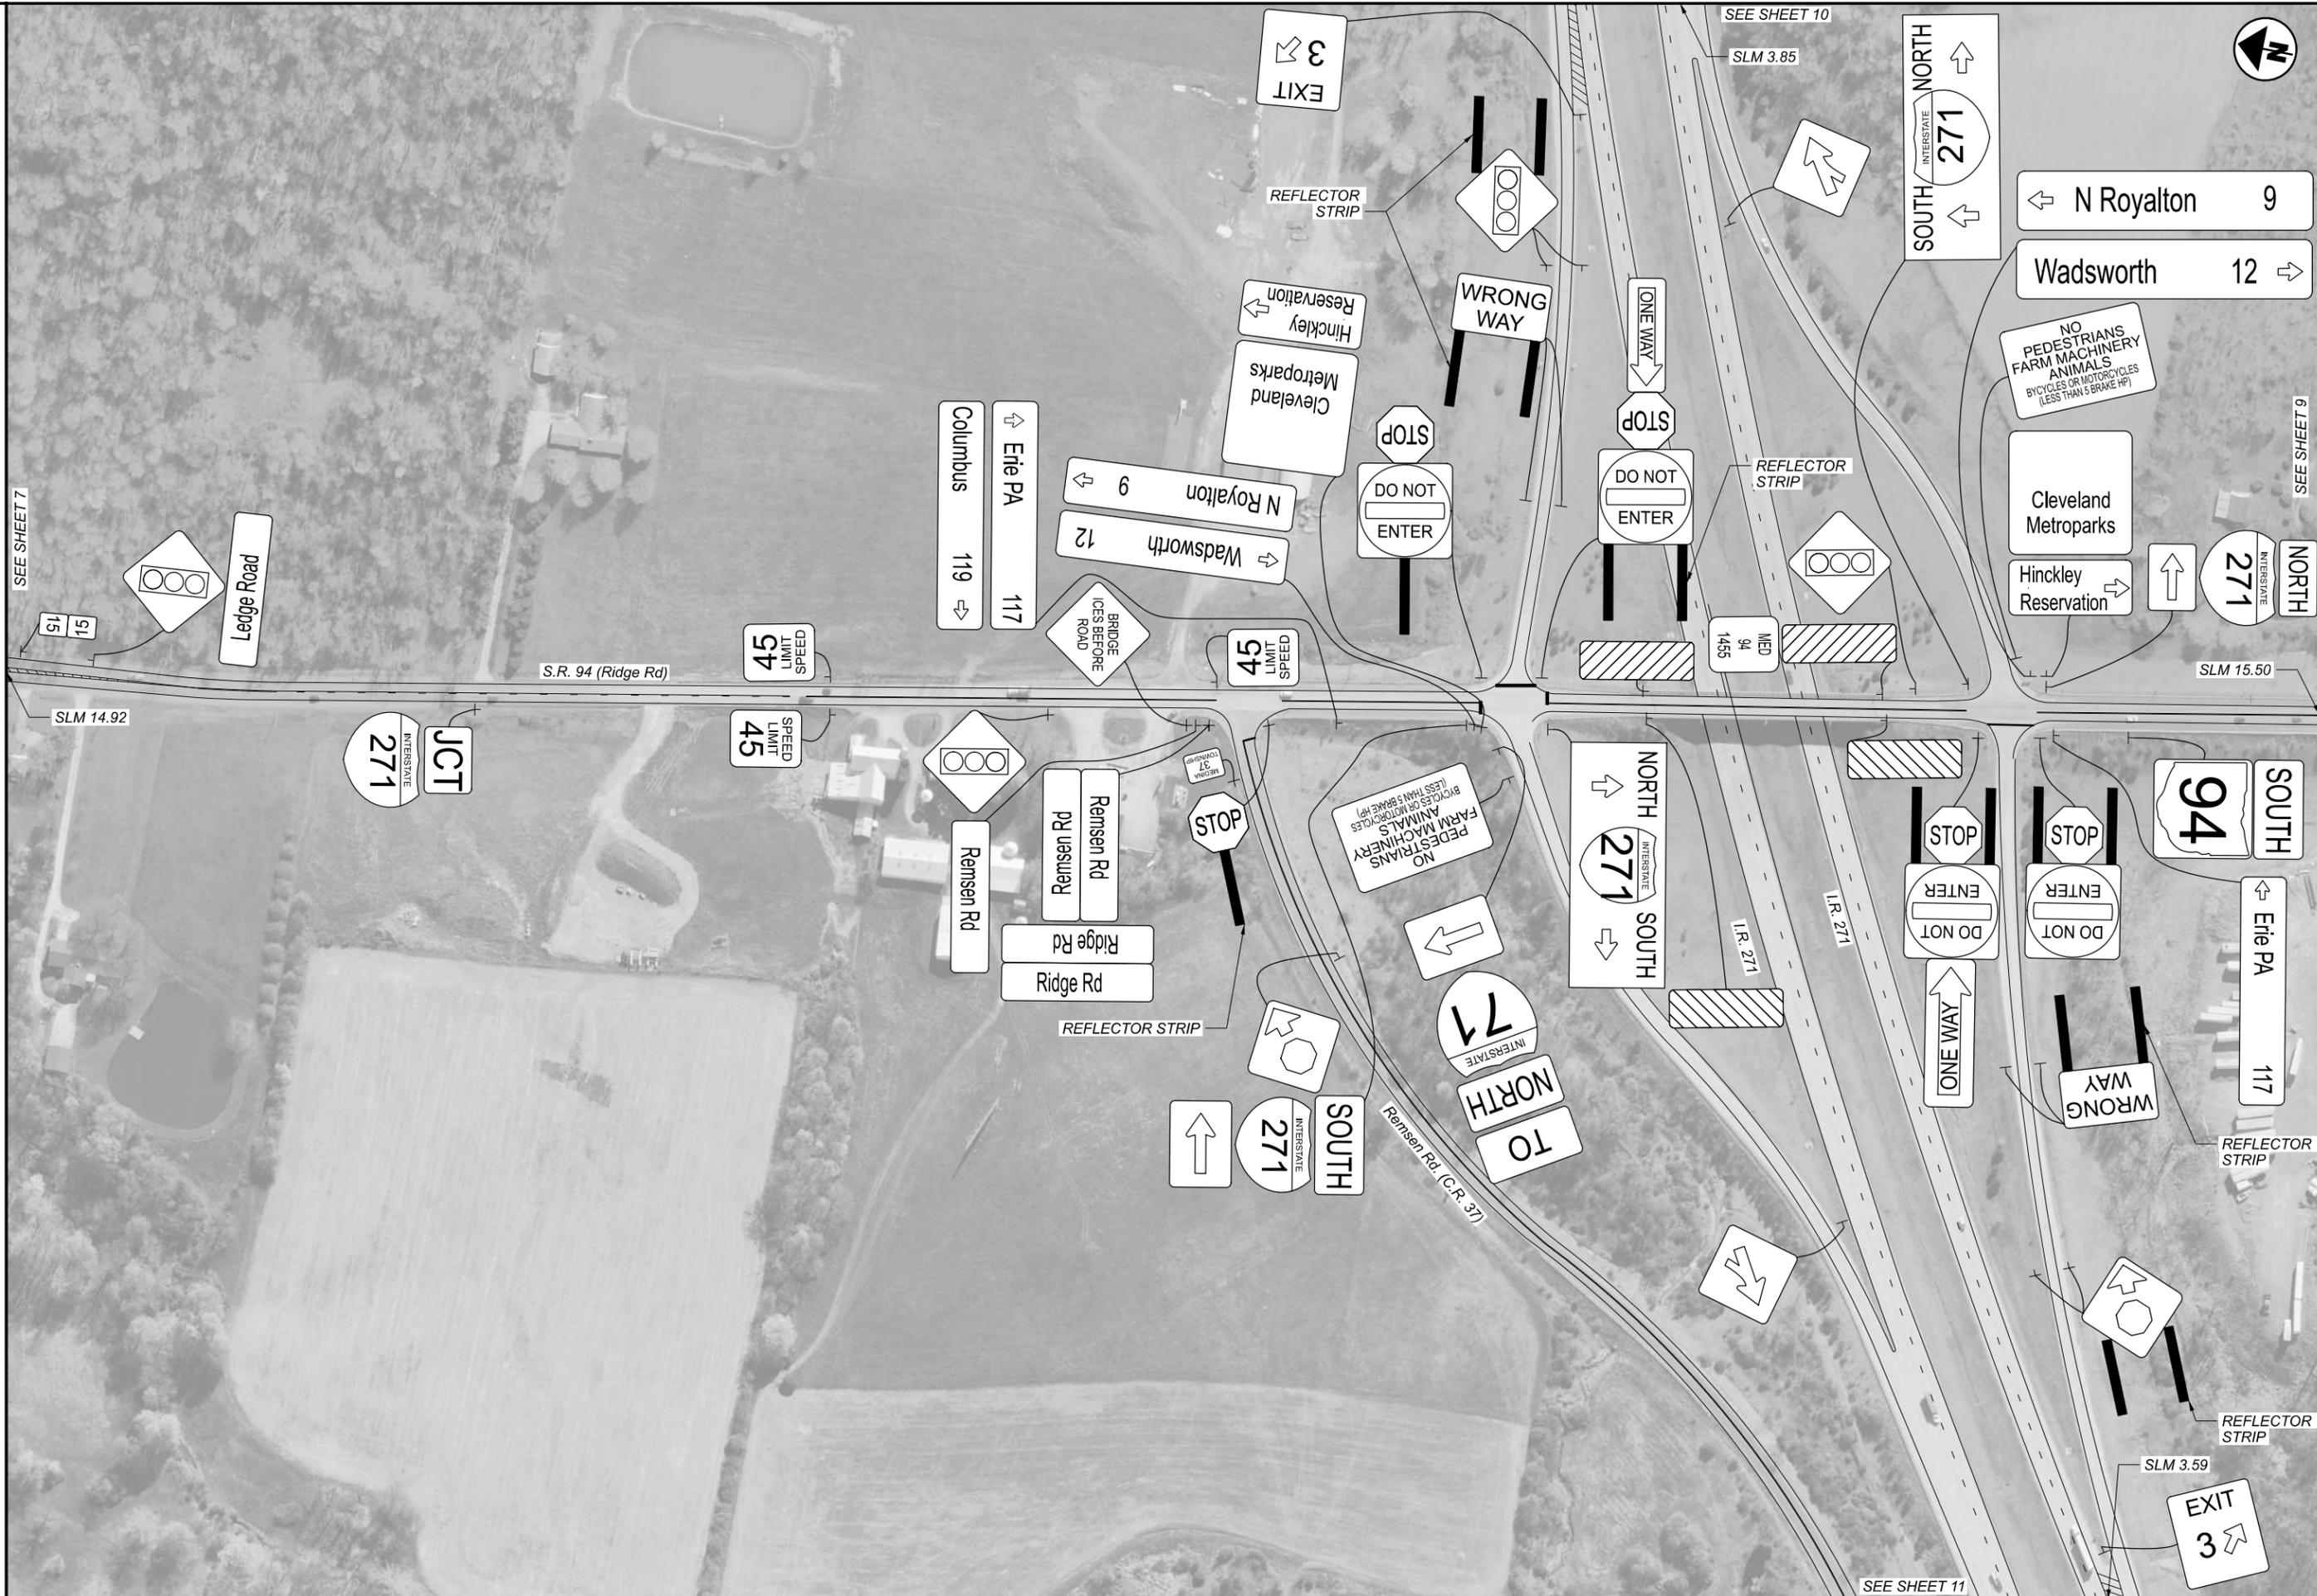


EXISTING SIGNAGE AND PAVEMENT MARKINGS
 S.R. 94 (RIDGE RD.) & REMSEN RD. (C.R. 37)
 I.R. 71 FROM SLM 3.59 TO SLM 3.85



DESIGN AGENCY
ADR
 DESIGN-ENGINEERING-INNOVATION
 An Employee Owned Company
 88 West Church Street
 Newark, OH 43055
 (740) 345-1921 (ph)
 www.adrinnovator.com


DESIGNER	MRS
REVIEWER	TJS 07-24-23
PROJECT ID	117028
SHEET	P.8
TOTAL	17

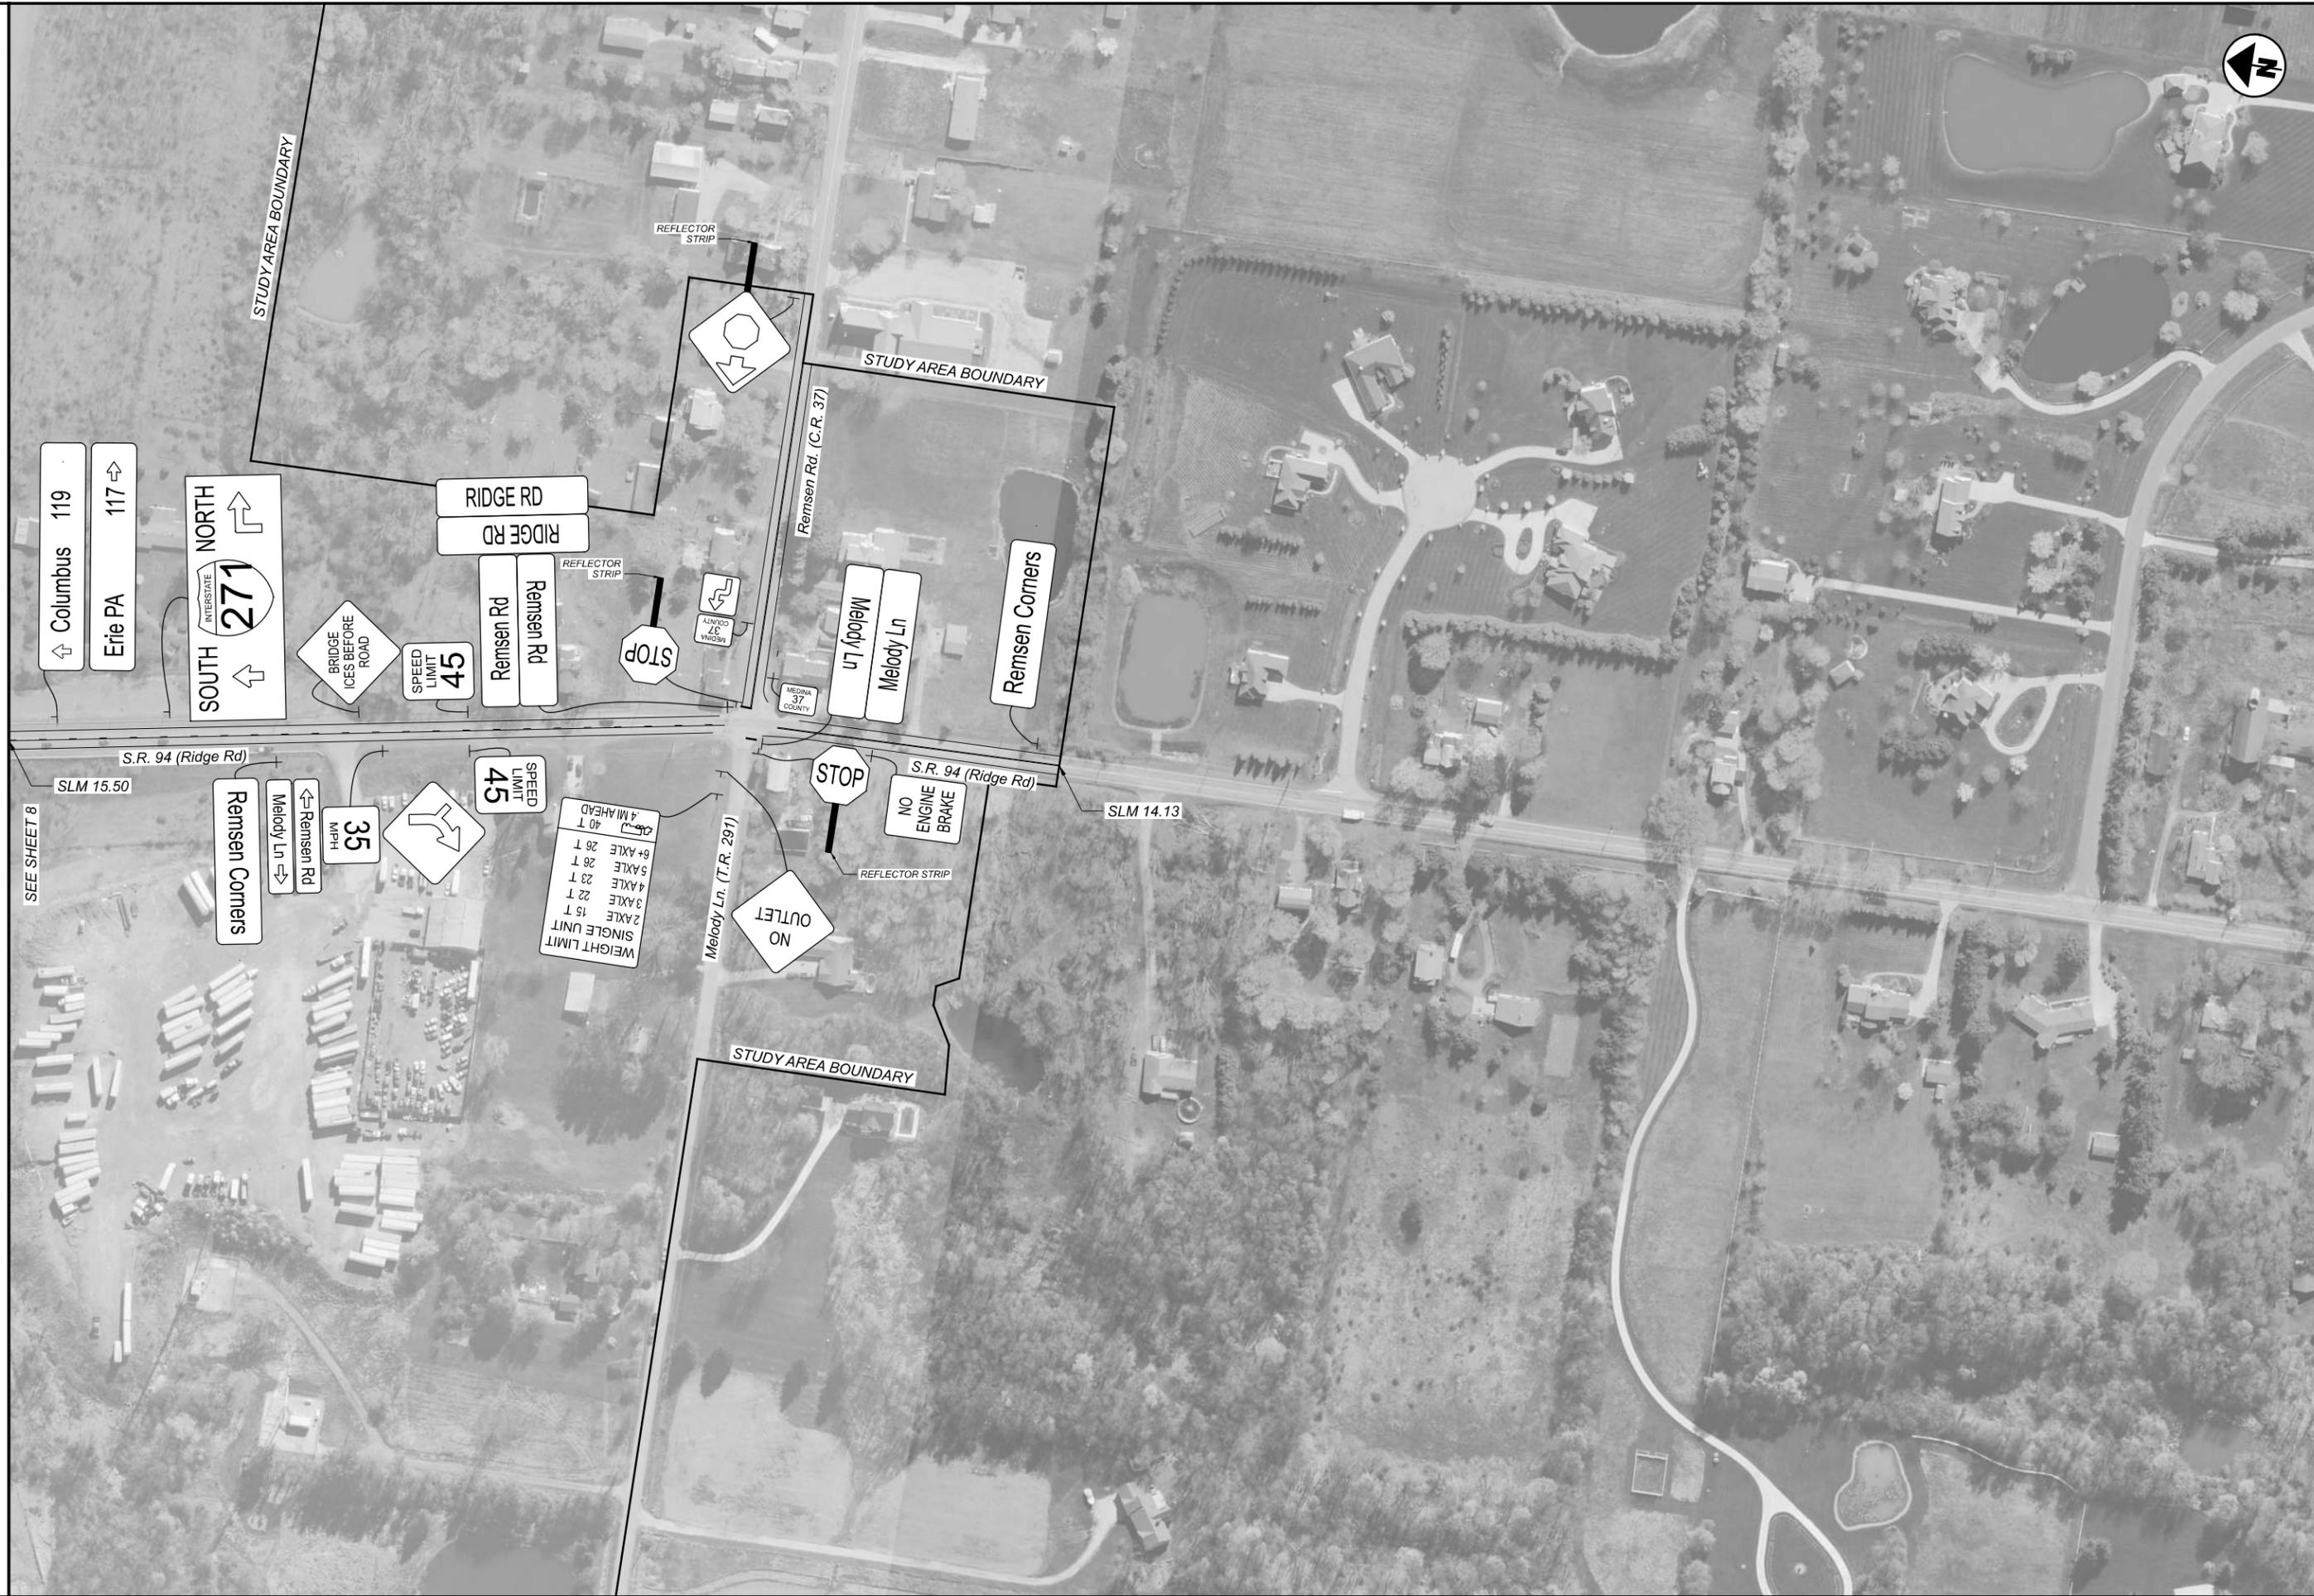

EXISTING SIGNAGE AND PAVEMENT MARKINGS
 S.R. 94 (RIDGE RD.) & MELODY LN. (T.R. 291) / TEMSEN RD. (C.R. 37)

DESIGN AGENCY
ADR
 DESIGN • ENGINEERING • INNOVATION
 An Employee Owned Company
 88 West Church Street
 Newark, OH 43055
 (740) 345-1921 (ph)
 www.adrinnovation.com

DESIGNER
 MRS
 REVIEWER
 TJS 07-24-23
 PROJECT ID
 117028
 SHEET TOTAL
 P.9 | 17

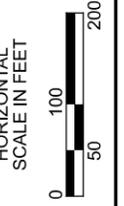


EXISTING SIGNAGE AND PAVEMENT MARKINGS
I.R. 271 FROM SLM 3.85 TO SLM 4.16

DESIGN AGENCY



DESIGNER	MRS
REVIEWER	TJS 07-24-23
PROJECT ID	117028
SHEET	TOTAL
P.10	17

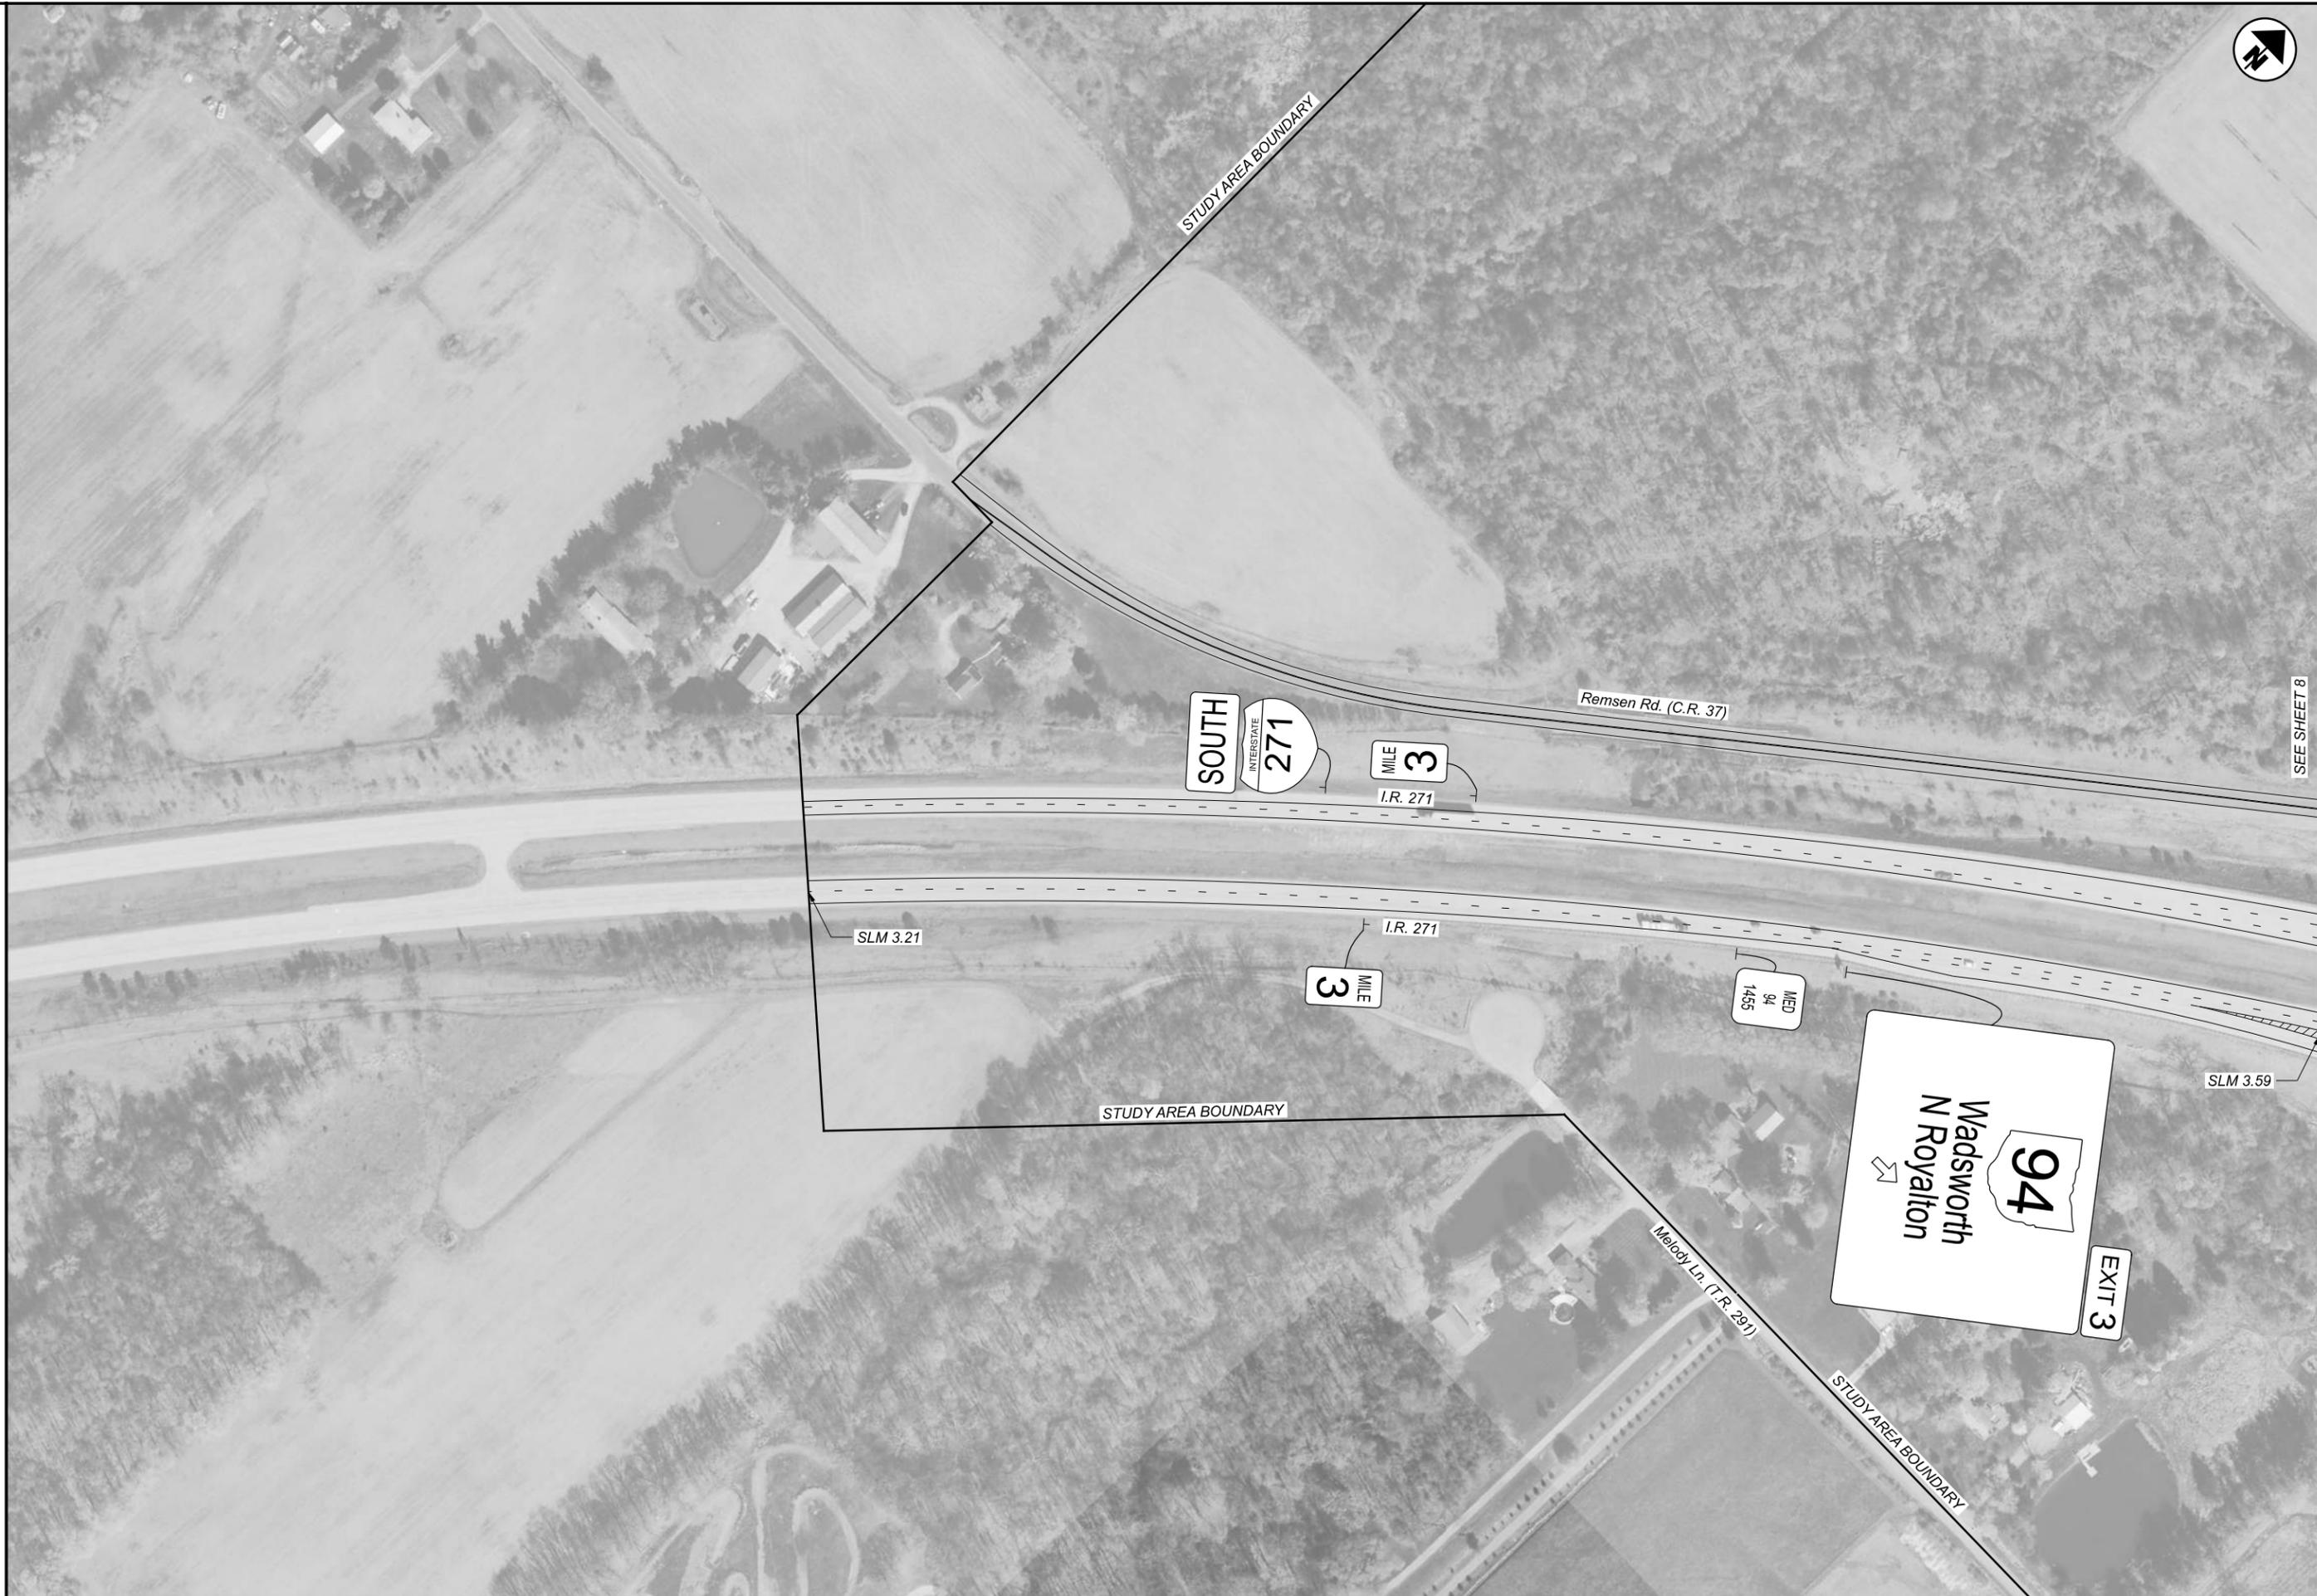


SEE SHEET 8

EXISTING SIGNAGE AND PAVEMENT MARKINGS
I.R. 271 from SLM 3.21 to SLM 3.59

DESIGN AGENCY
ADR
 DESIGN-ENGINEERING-INNOVATION
 An Employee Owned Company
 88 West Church Street
 Newark, OH 43055
 (740) 345-1921 (ph)
 www.adrinnovator.com


DESIGNER	MRS
REVIEWER	TJS
PROJECT ID	07-24-23
SHEET	117028
TOTAL	P.11 18

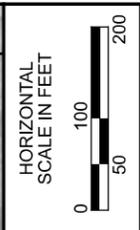

EXISTING SIGNAGE AND PAVEMENT MARKINGS
 I.R. 71 FROM SLM 220.26 to SLM 220.34

DESIGN AGENCY
ADR
 DESIGN-ENGINEERING-INNOVATION
 An Employee Owned Company
 88 West Church Street
 Newark, OH 43055
 (740) 345-1921 (ph)
 www.adrinova.com


DESIGNER	MRS
REVIEWER	TJS
PROJECT ID	07-24-23
SHEET	117028
TOTAL	17
P.12	

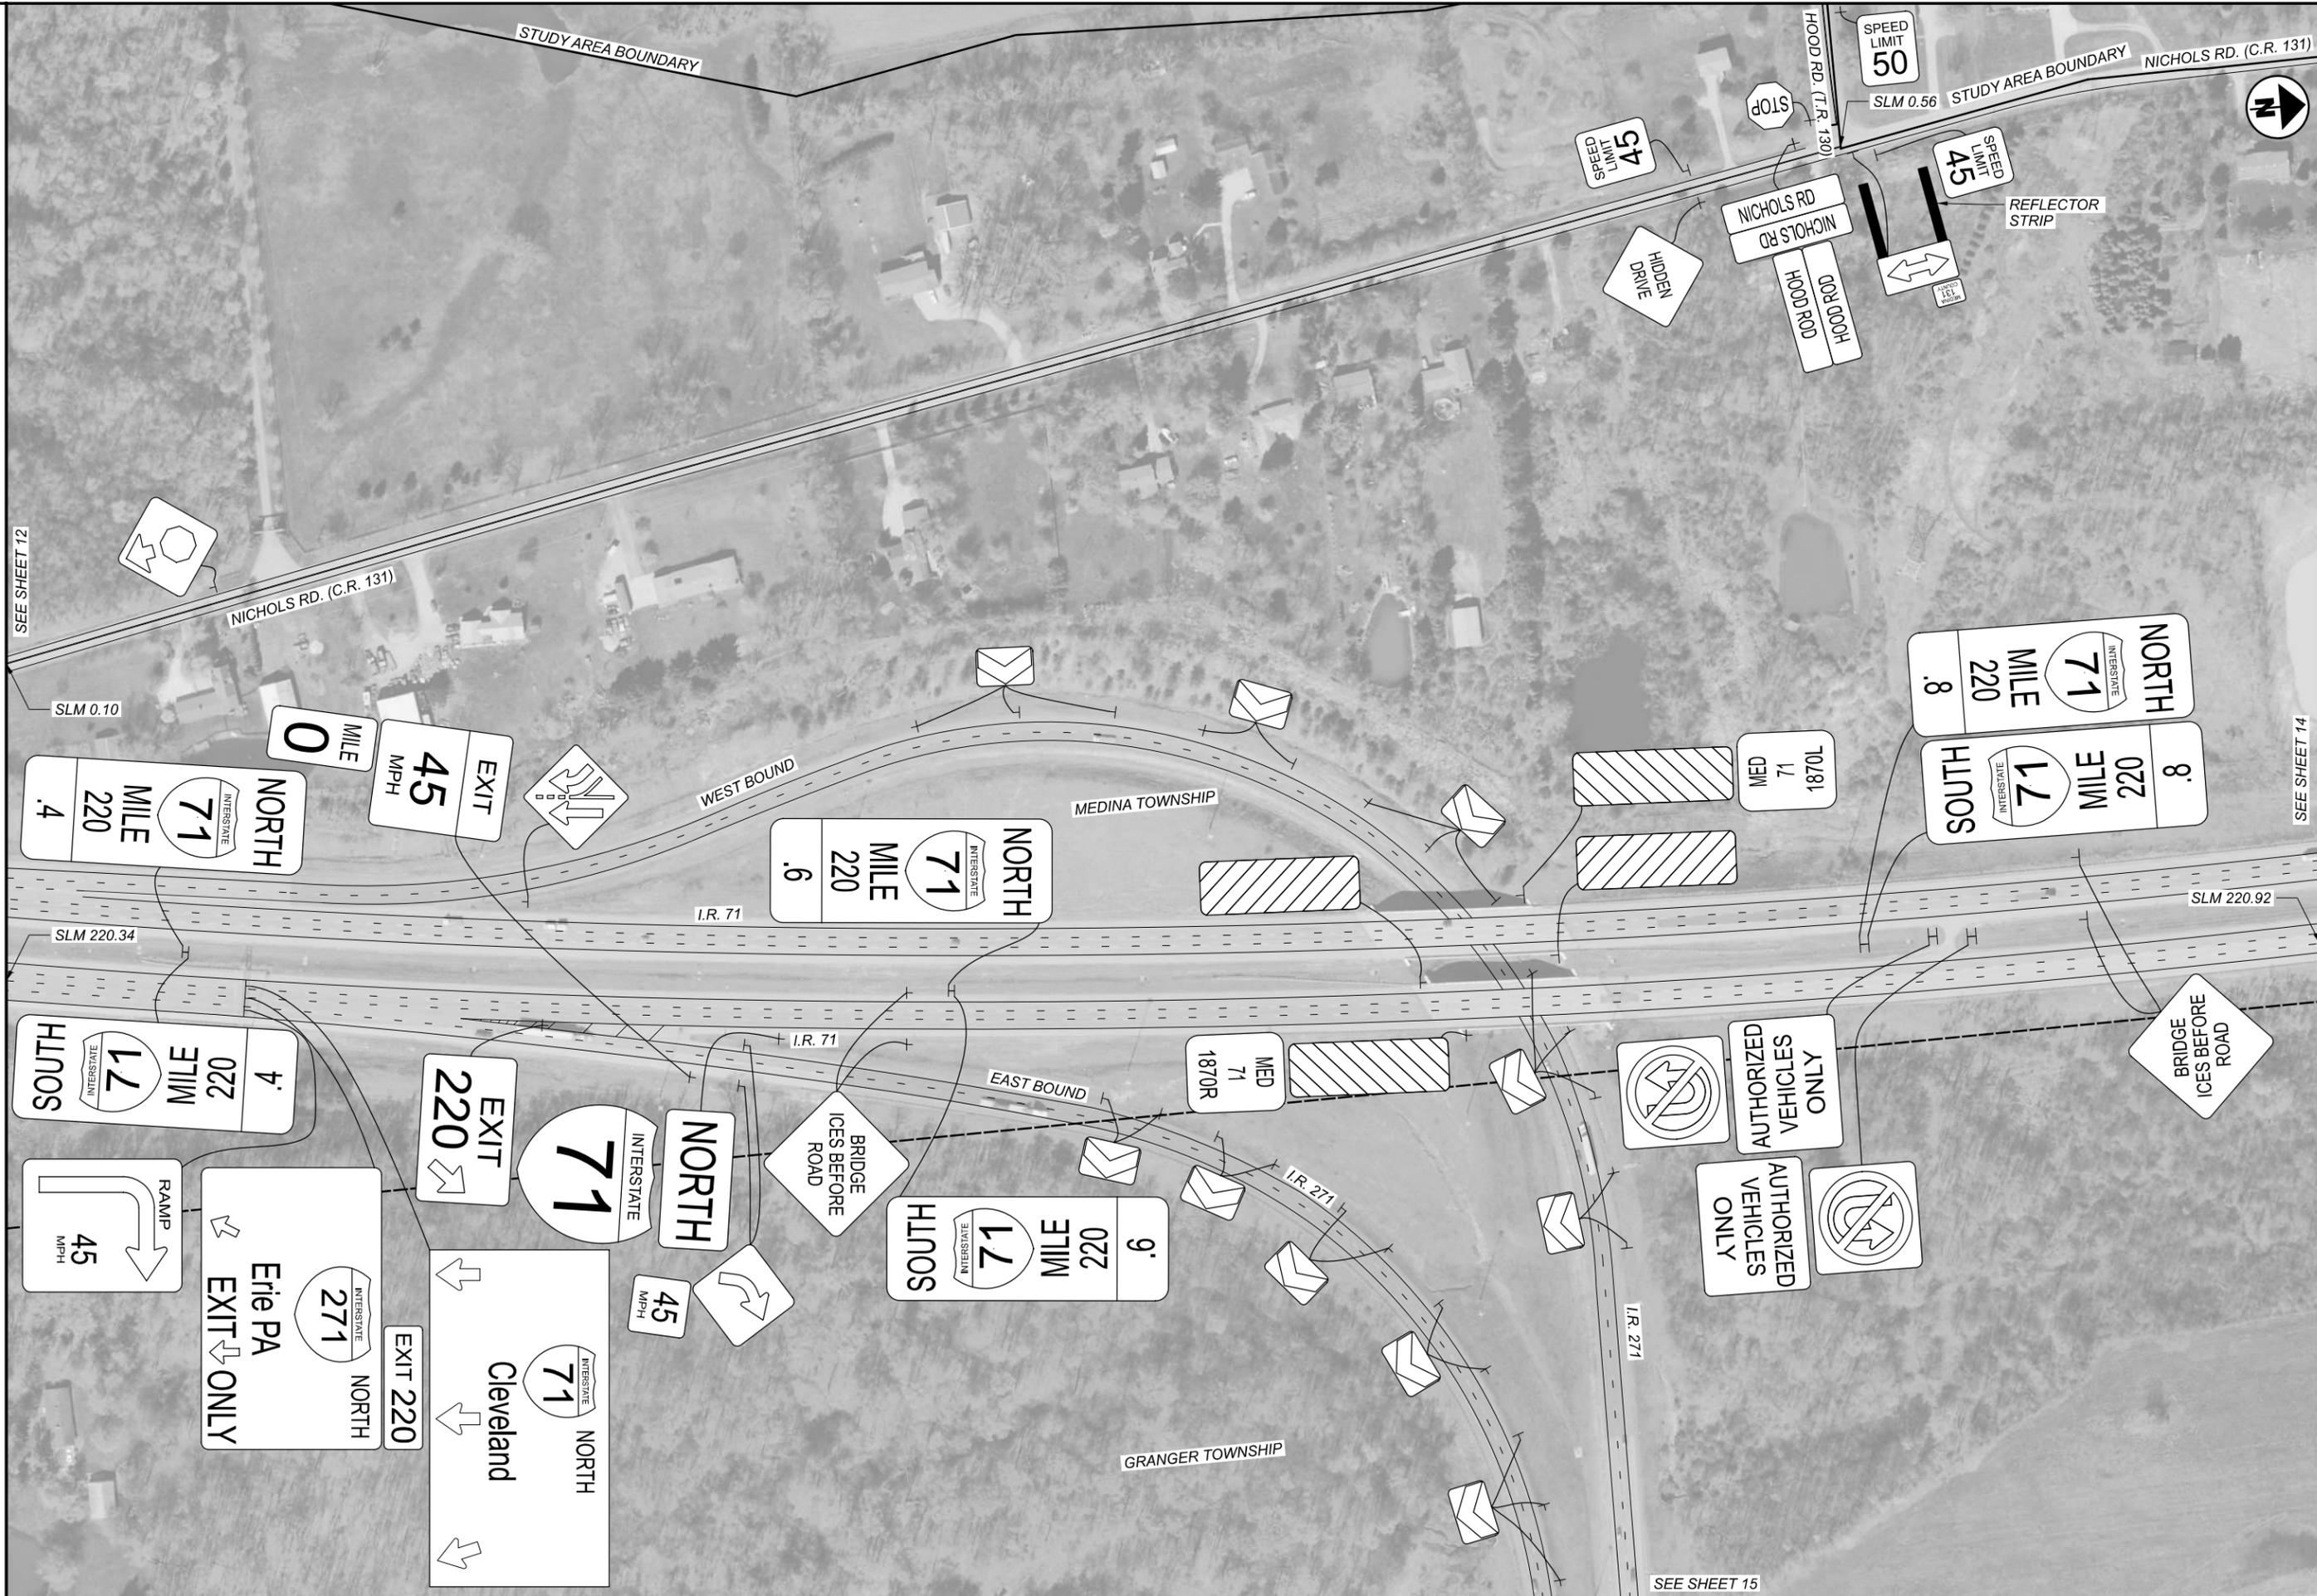

EXISTING SIGNAGE AND PAVEMENT MARKINGS
 I.R. 71 from SLM 220.34 to SLM 220.92

DESIGN AGENCY
ADR
 DESIGN-ENGINEERING-INNOVATION
 An Employee Owned Company
 88 West Church Street
 Newark, OH 43055
 (740) 345-1921 (ph)
 www.adrinova.com

DESIGNER	MRS
REVIEWER	TJS 07-24-23
PROJECT ID	117028
SHEET TOTAL	P.13 17

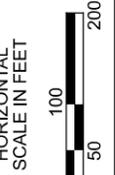

EXISTING SIGNAGE AND PAVEMENT MARKINGS
I.R. 71 FROM SLM 220.92 TO SLM 221.18

DESIGN AGENCY
ADR
 DESIGN-ENGINEERING-INNOVATION
 An Employee Owned Company
 88 West Church Street
 Newark, OH 43055
 (740) 345-1921 (ph)
 www.adrinova.com


DESIGNER	MRS
REVIEWER	TJS
PROJECT ID	07-24-23
SHEET	117028
TOTAL	P.14 17



EXISTING SIGNAGE AND PAVEMENT MARKINGS
I.R. 271 FROM SLM 0.41 TO SLM 0.84

DESIGN AGENCY
ADR
 DESIGN-ENGINEERING-INNOVATION
 An Employee Owned Company
 88 West Church Street
 Newark, OH 43055
 (740) 345-1921 (ph)
 www.adrinova.com

DESIGNER	MRS
REVIEWER	TJS 07-24-23
PROJECT ID	117028
SHEET	TOTAL
P.15	17

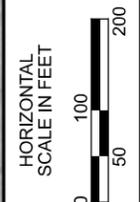


EXISTING SIGNAGE AND PAVEMENT MARKINGS MAP
I.R. 71 FROM SLM 223.16 TO SLM 223.49

DESIGN AGENCY

88 West Church Street
Newark, OH 43055
(740) 345-1921 (ph)
www.adrinovation.com

DESIGNER	MRS
REVIEWER	TJS
PROJECT ID	07-24-23
SHEET	117028
TOTAL	17
P.16	

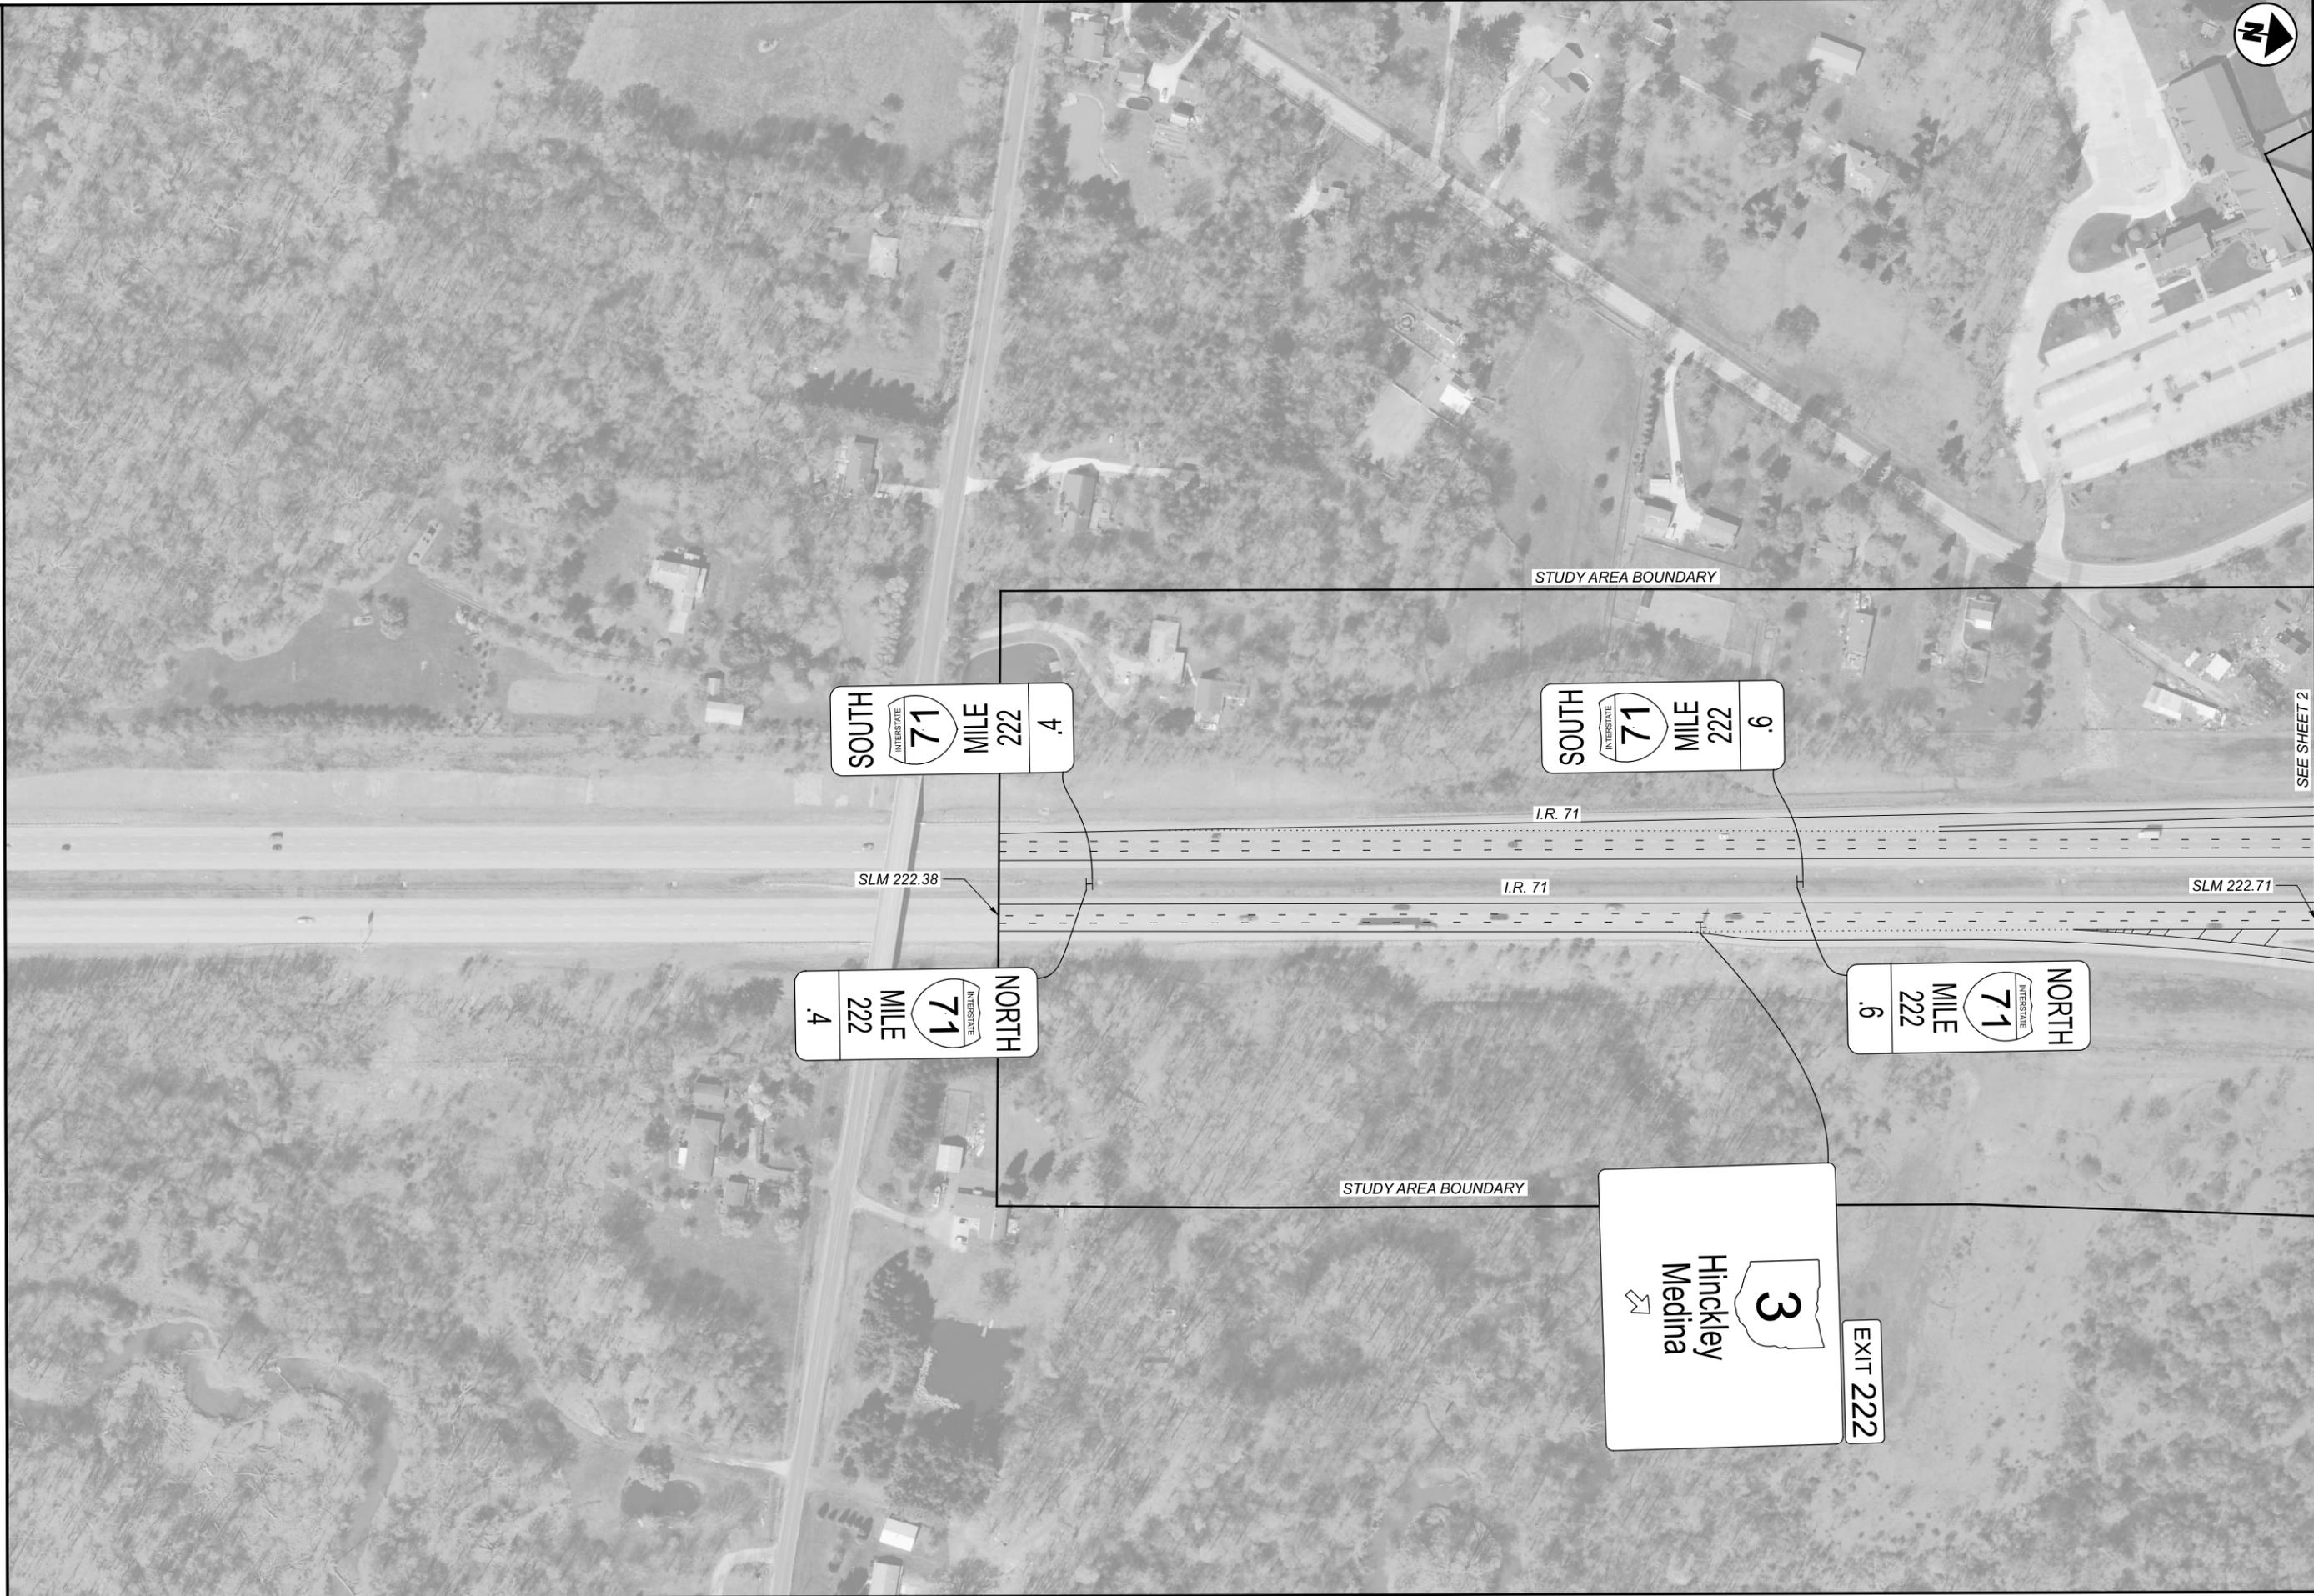

SEE SHEET 2

EXISTING SIGNAGE AND PAVEMENT MARKINGS MAP
 I.R. 71 FROM SLM 222.38 TO SLM 222.71

DESIGN AGENCY




DESIGNER
MRS


REVIEWER
TJS 07-24-23


PROJECT ID
117028

SHEET	TOTAL
P.17	17

Bridge Inventory

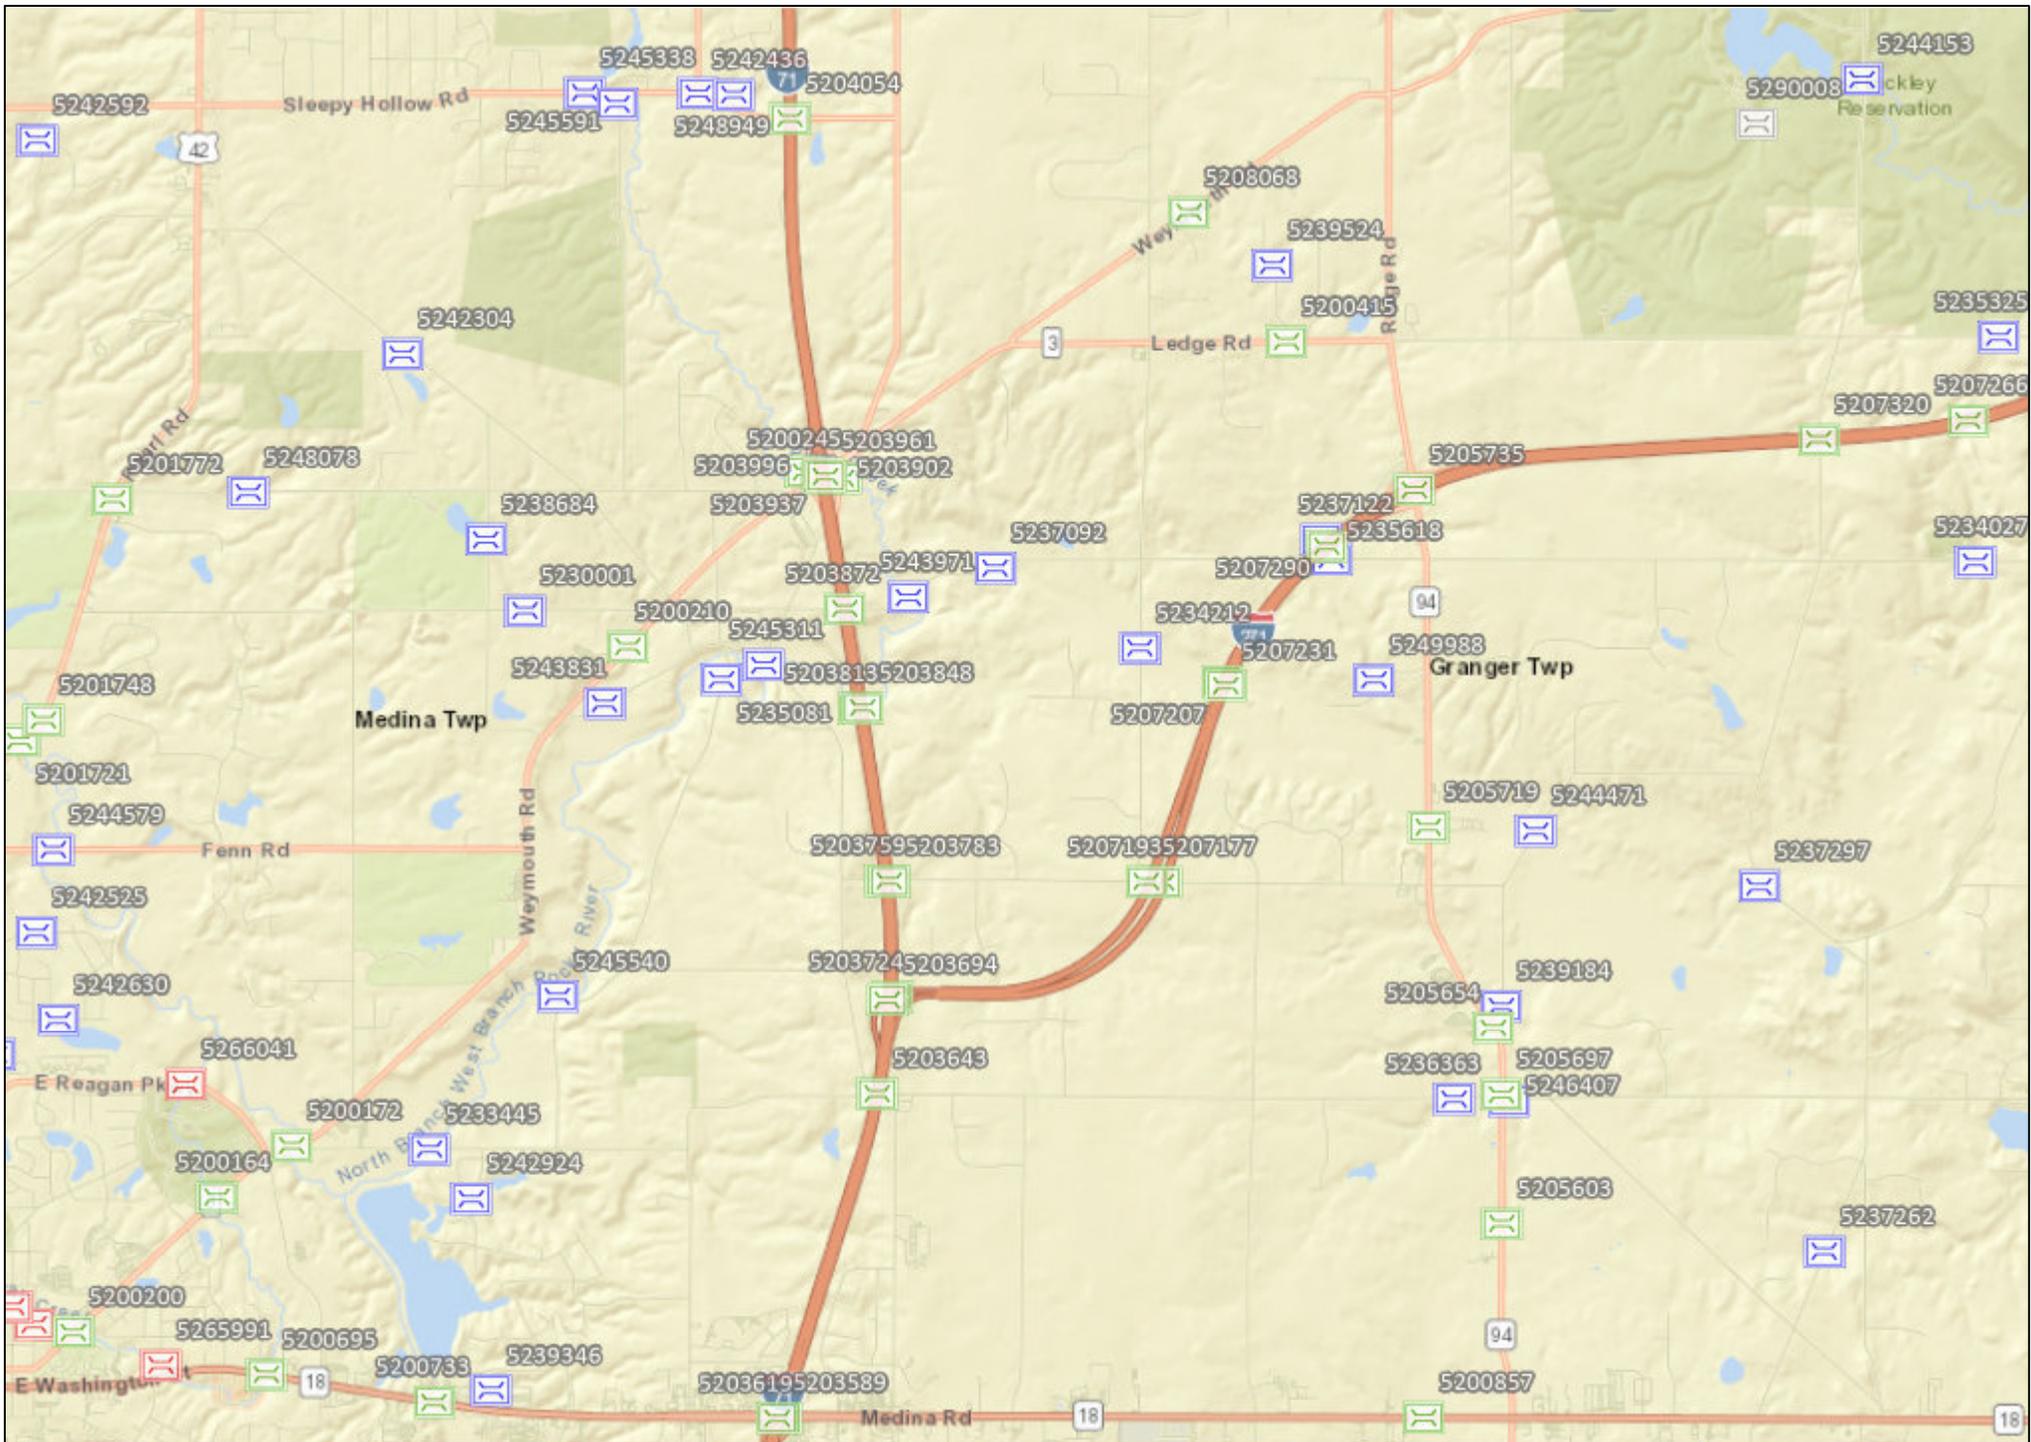

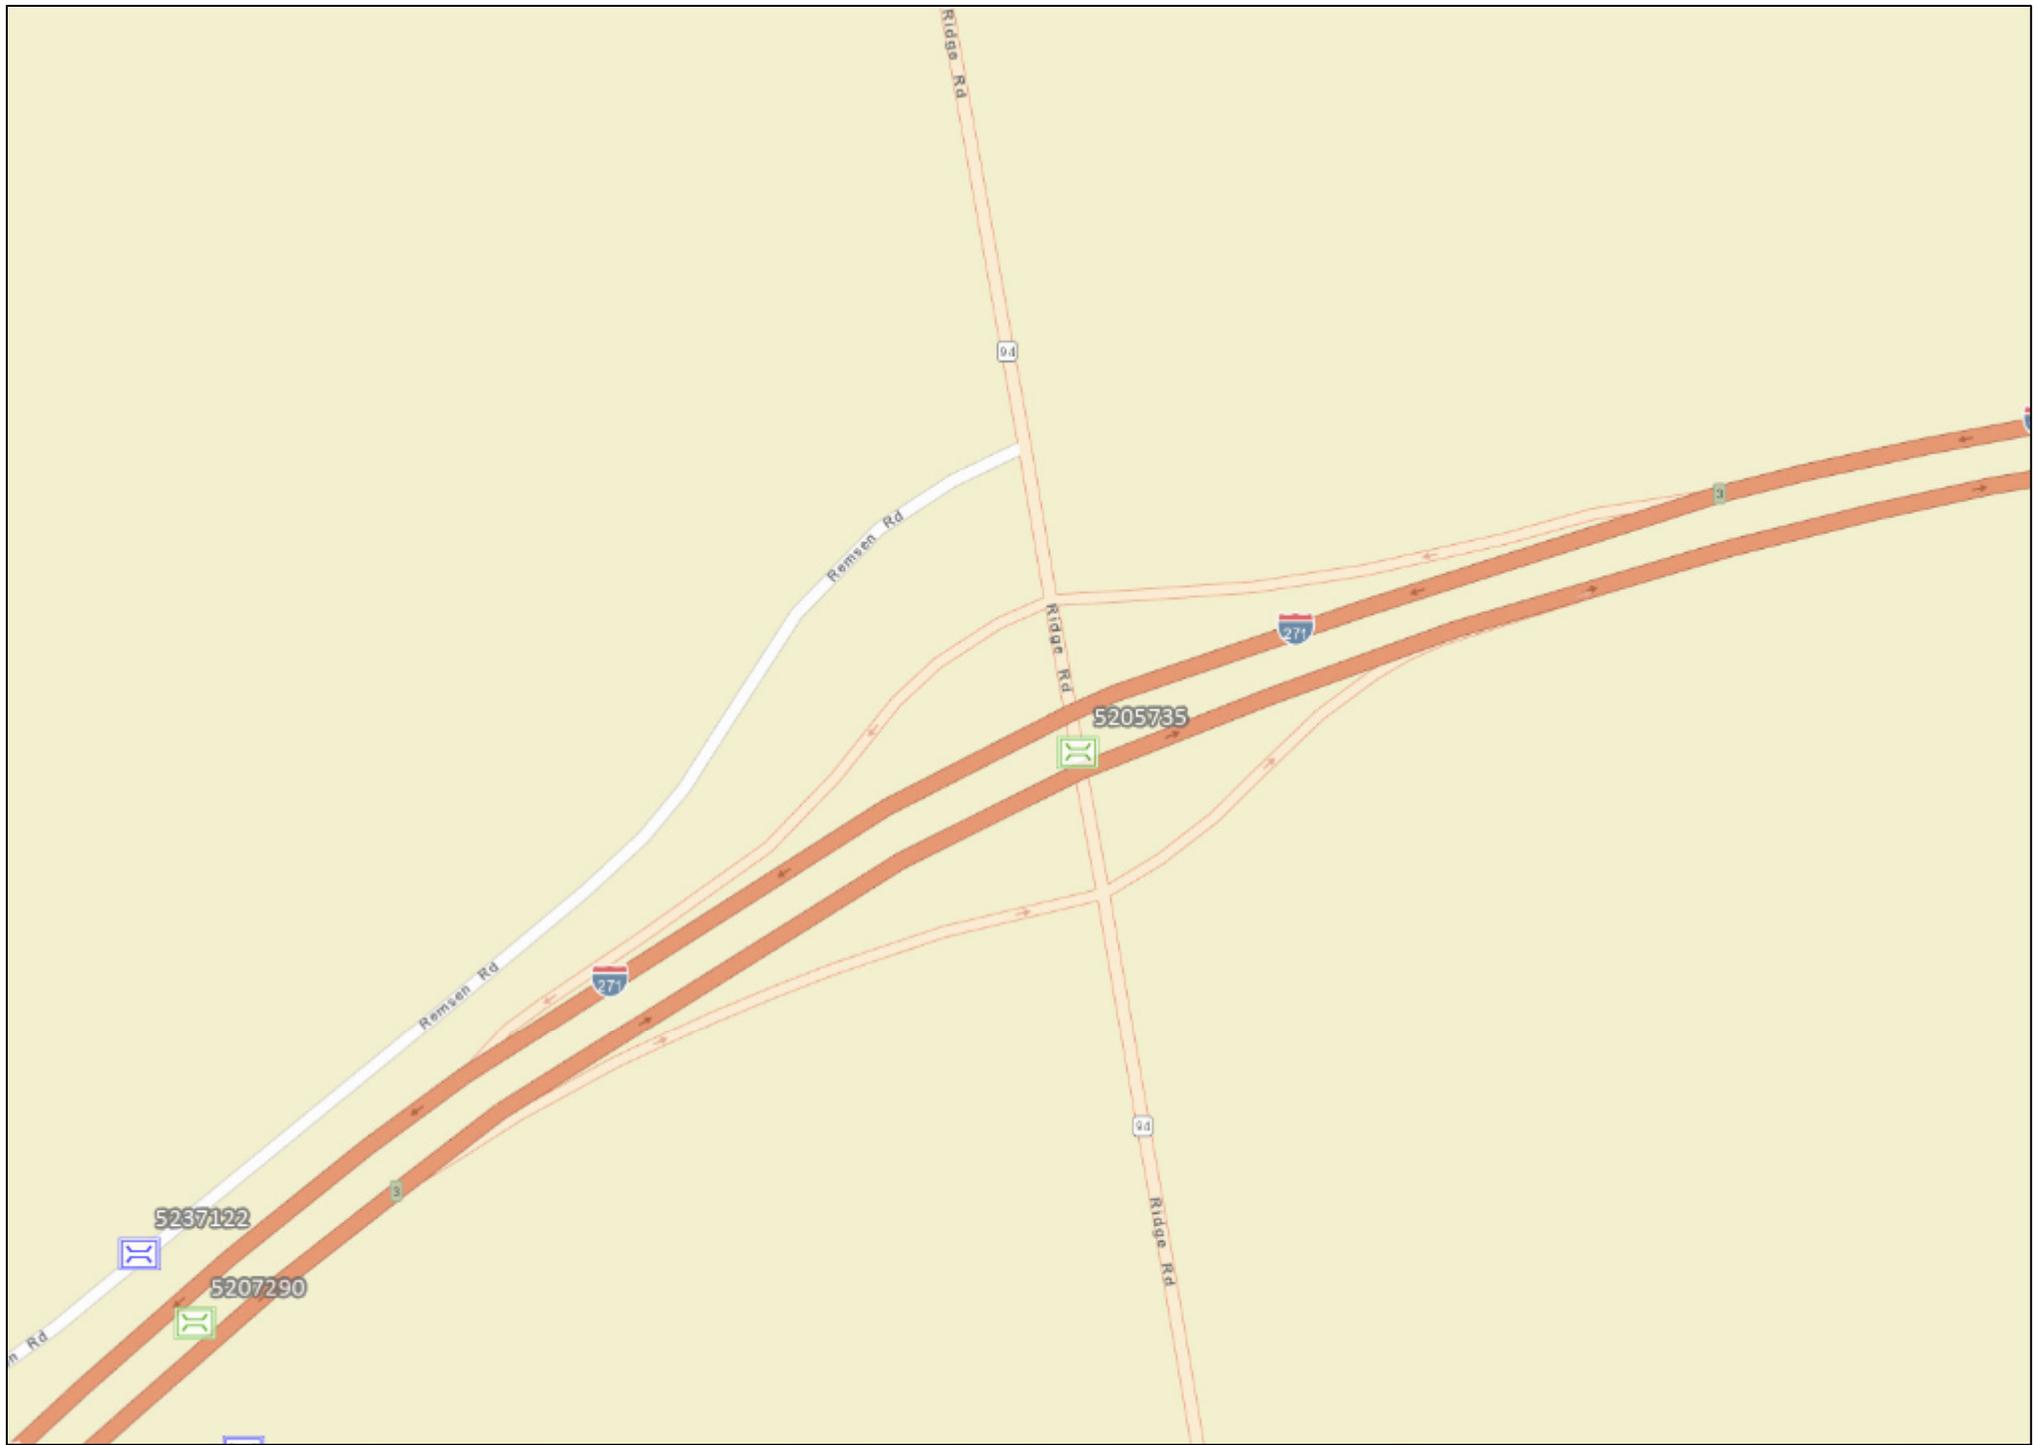

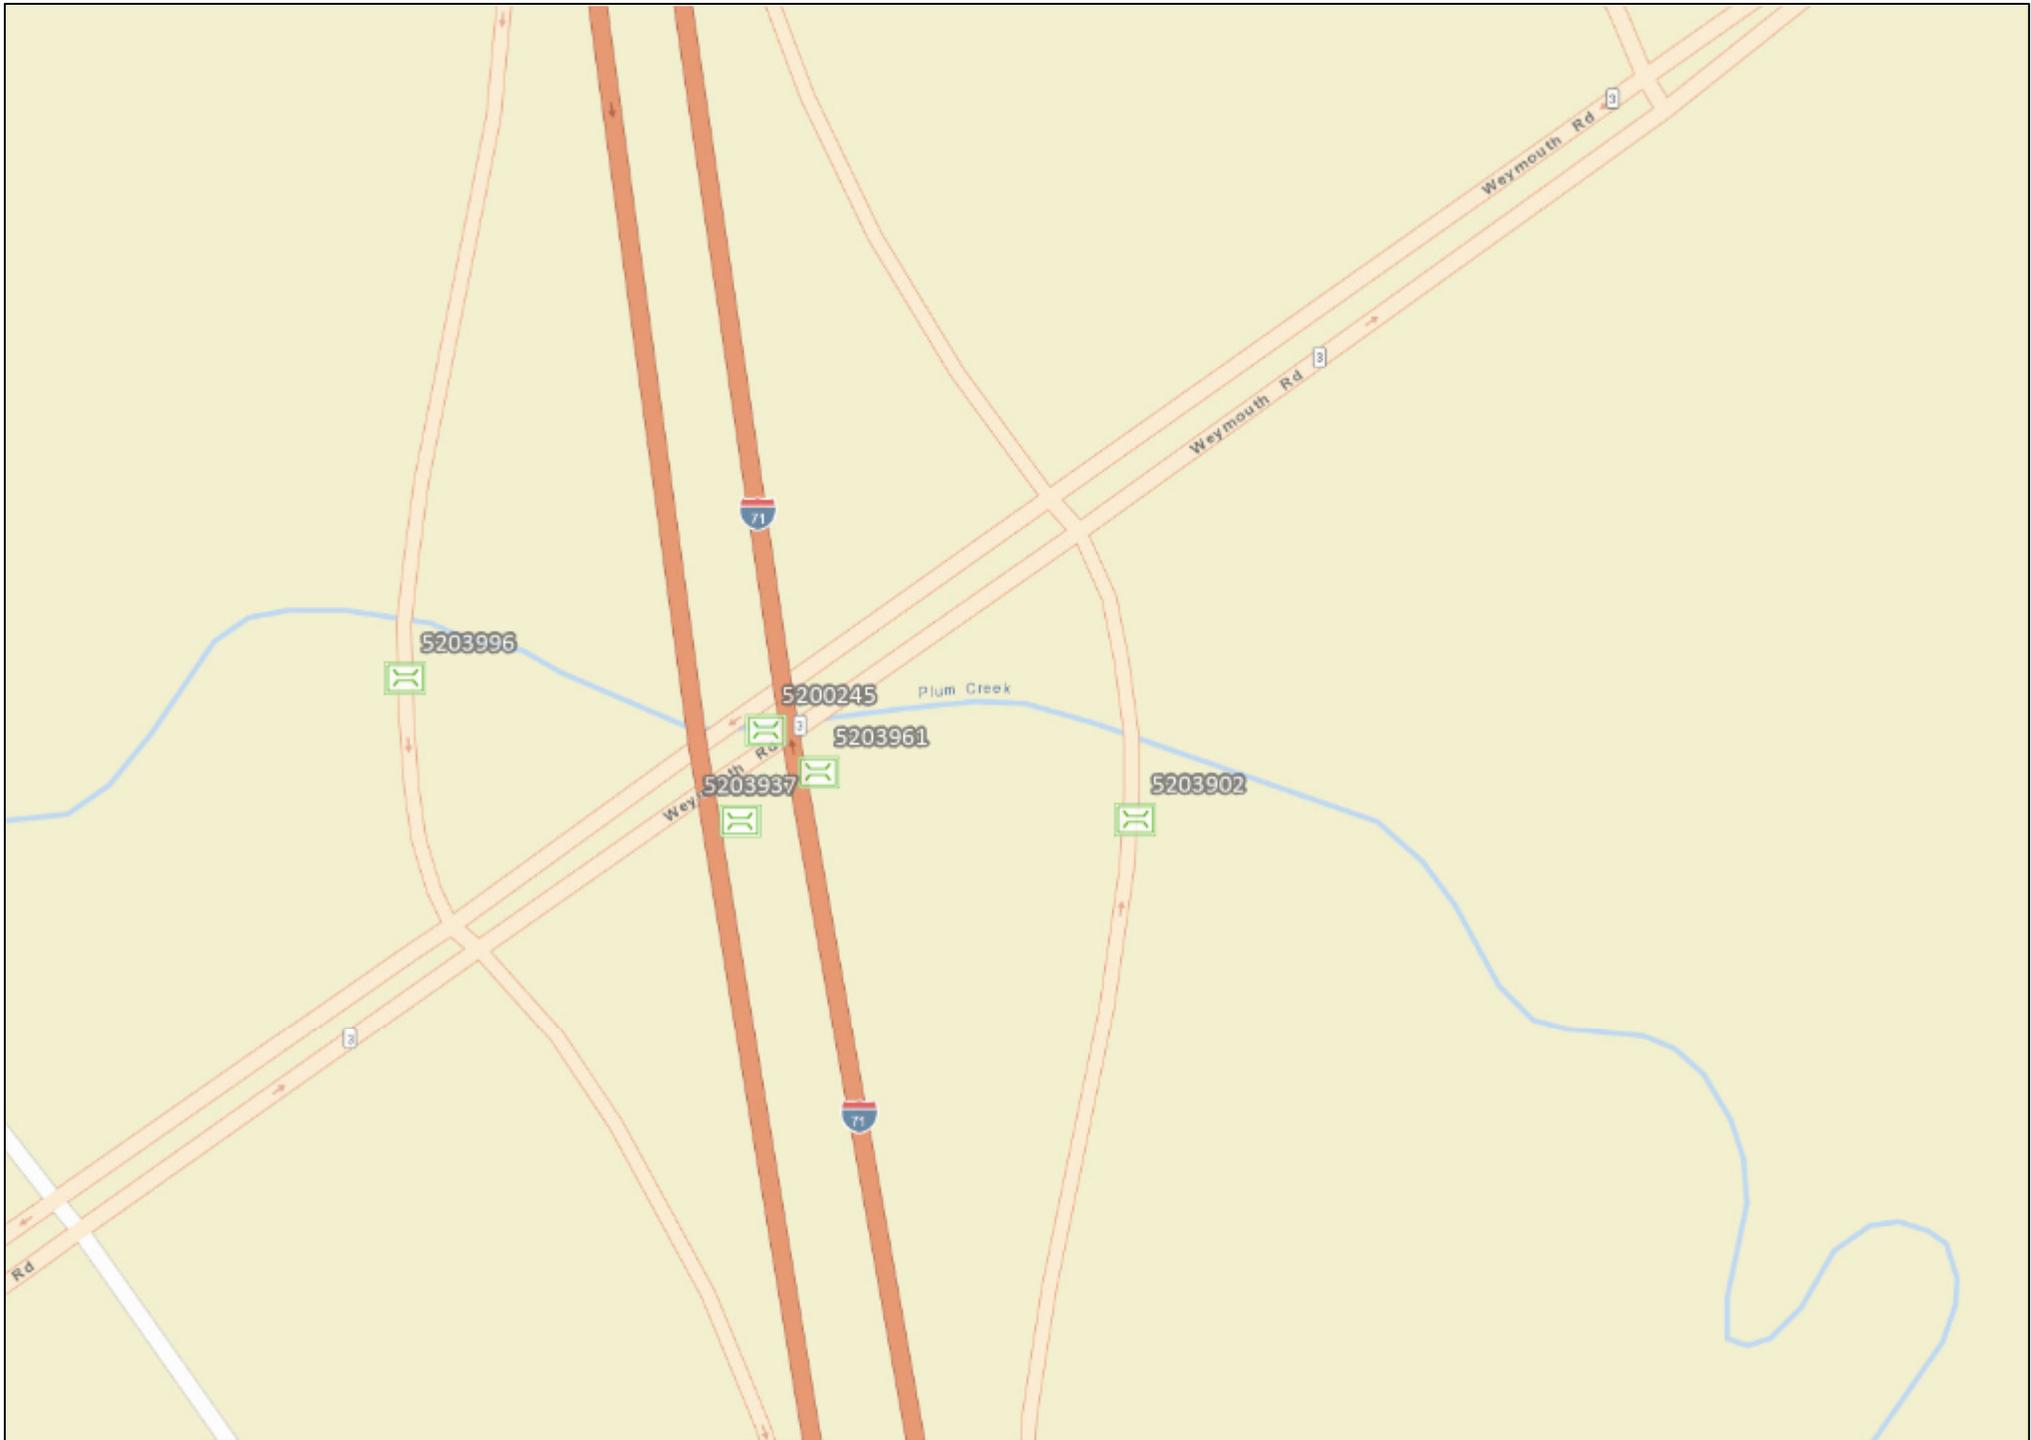

Culvert Inventory

