


P:\PR51084\mah\24073\roadway\sheets\24073GP002.dgn 4/27/2012 8:49:42 AM pennoc

MATCHLINE STA. 813+00

MATCHLINE STA. 818+00

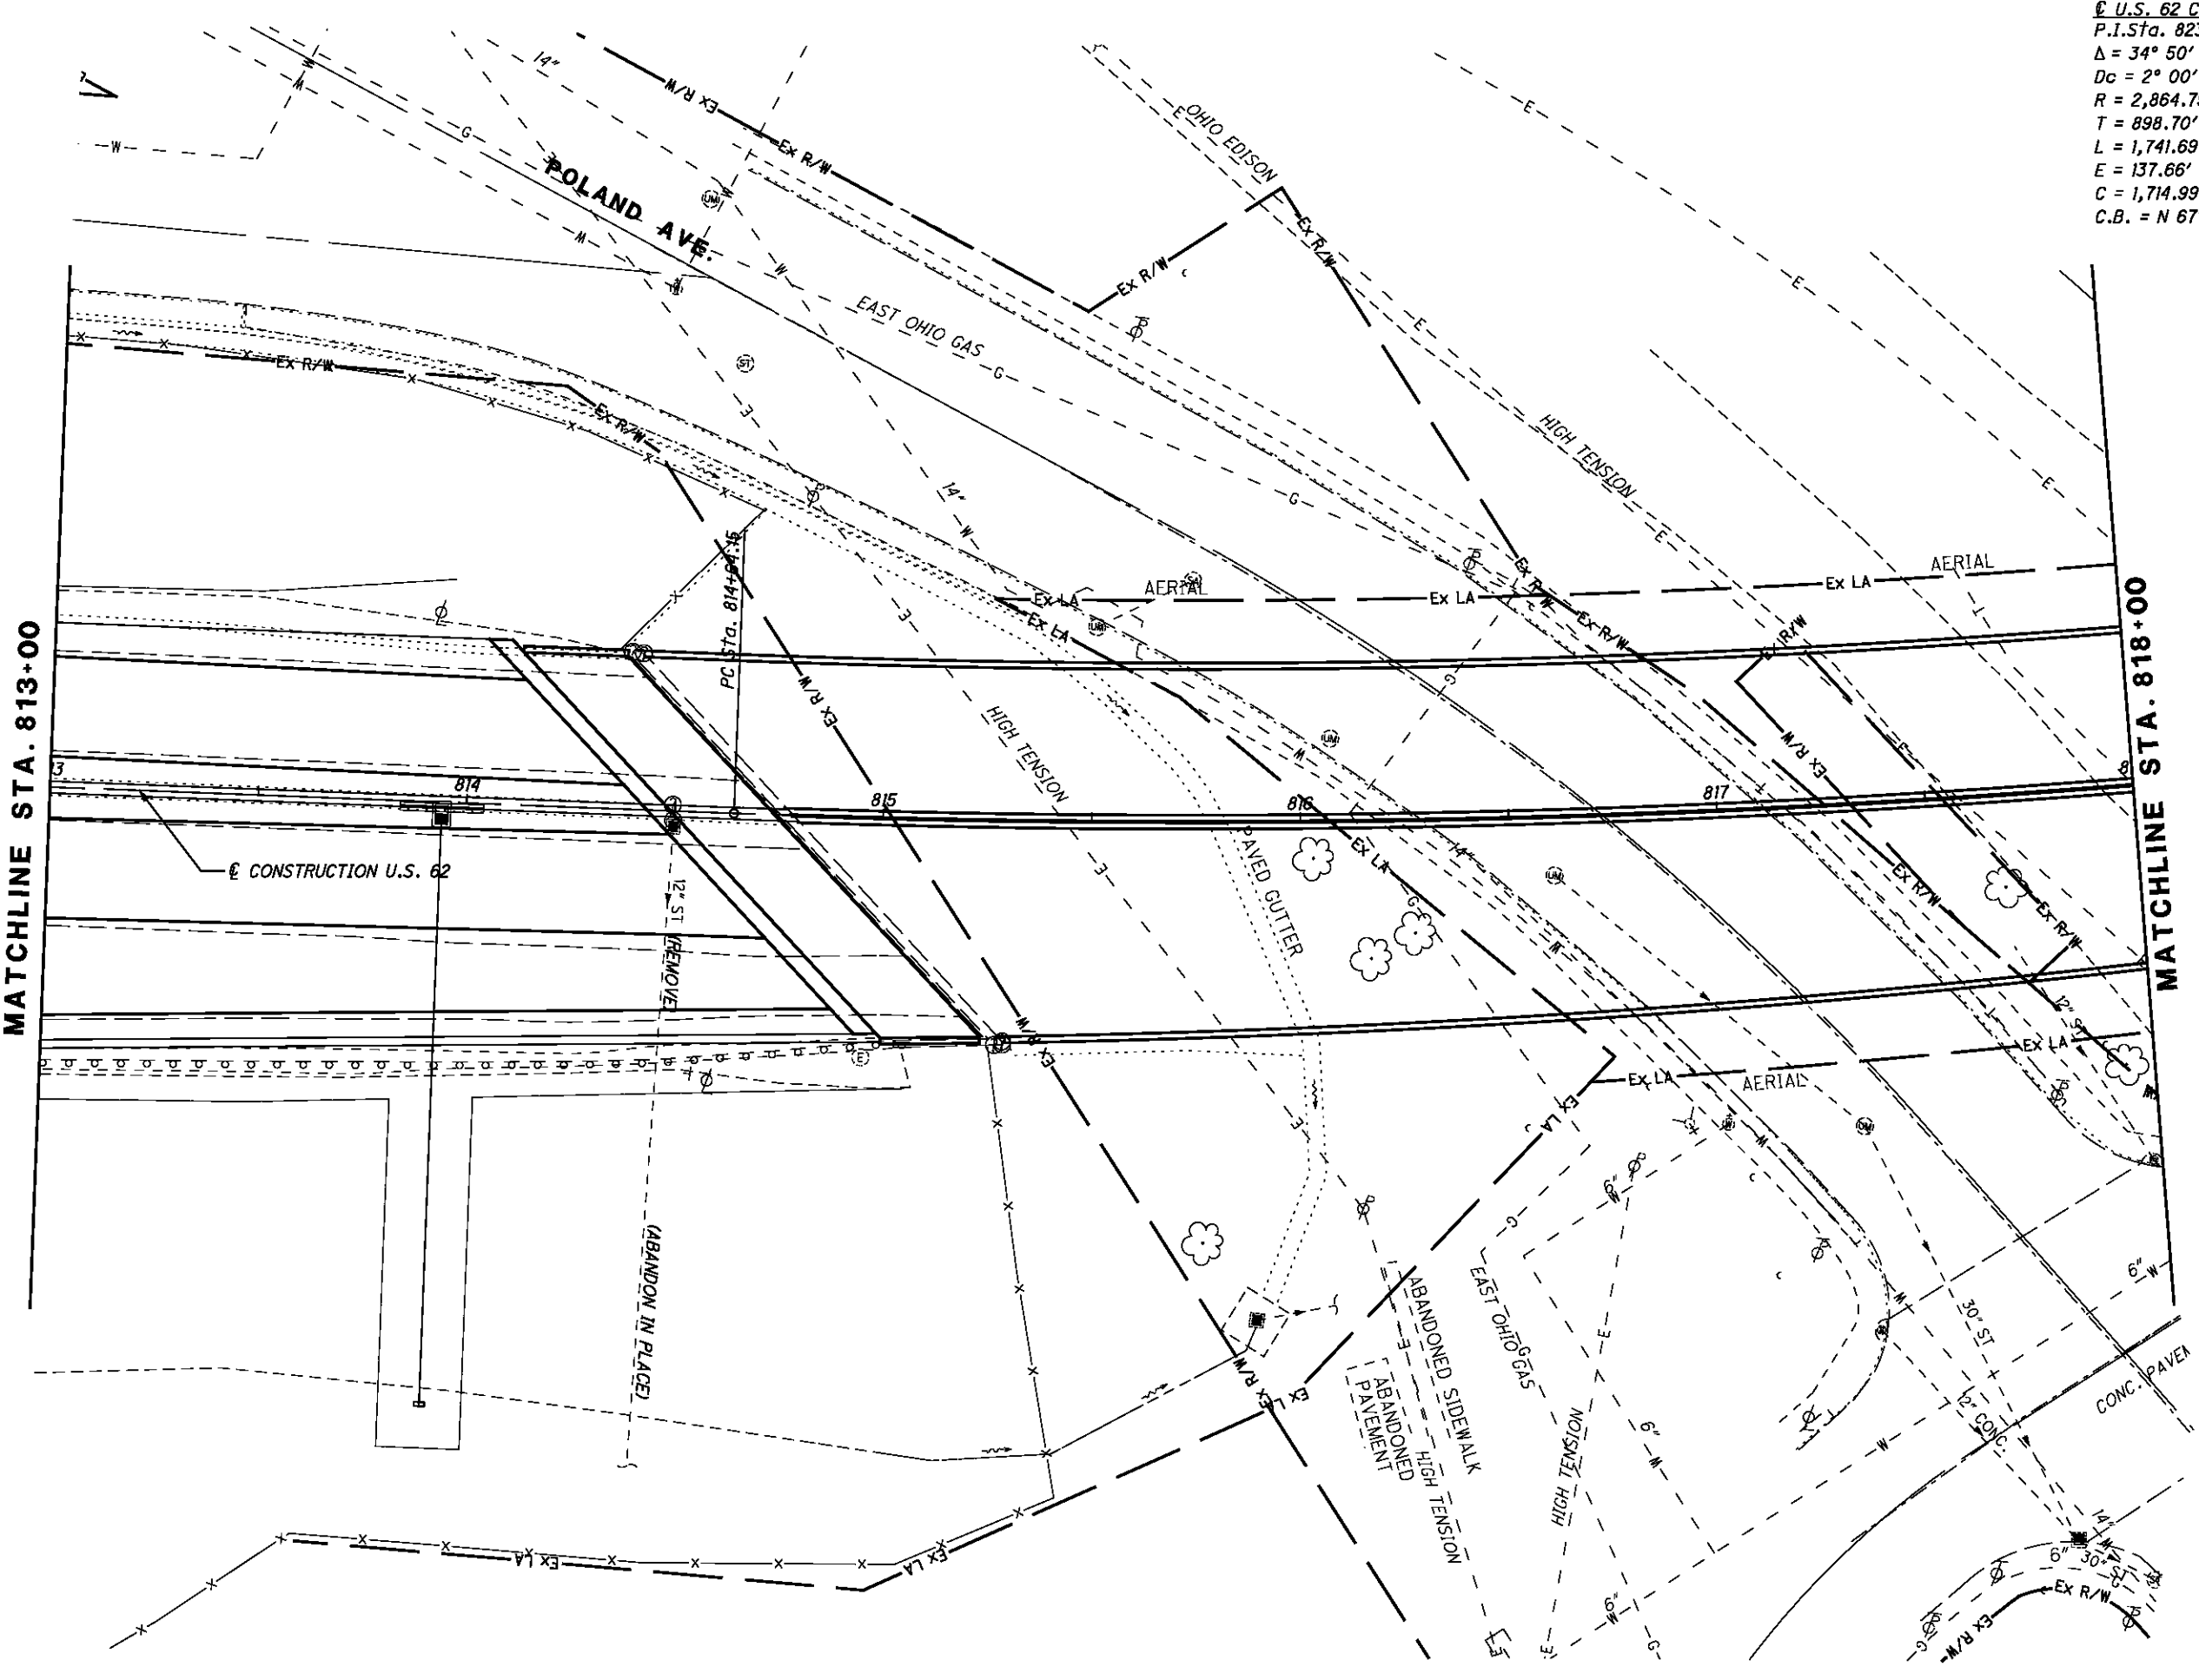

U.S. 62 CURVE DATA
 P.I. Sta. 823+62.86
 $\Delta = 34^\circ 50' 02''$ (LT)
 $Dc = 2^\circ 00' 00''$
 $R = 2,864.79'$
 $T = 898.70'$
 $L = 1,741.69'$
 $E = 137.66'$
 $C = 1,714.99'$
 C.B. = N 67° 57' 37" E

CALCULATED JTP
 CHECKED NJG

0 10 20
 HORIZONTAL SCALE IN FEET

PLAN - MAH-62
 STA. 813+00 TO STA. 818+00

MAH-62-18.23