


P:\PR510B4\mah\24073\roadway\sheets\24073GF009.dgn 4/27/2012 9:05:52 AM pennoc

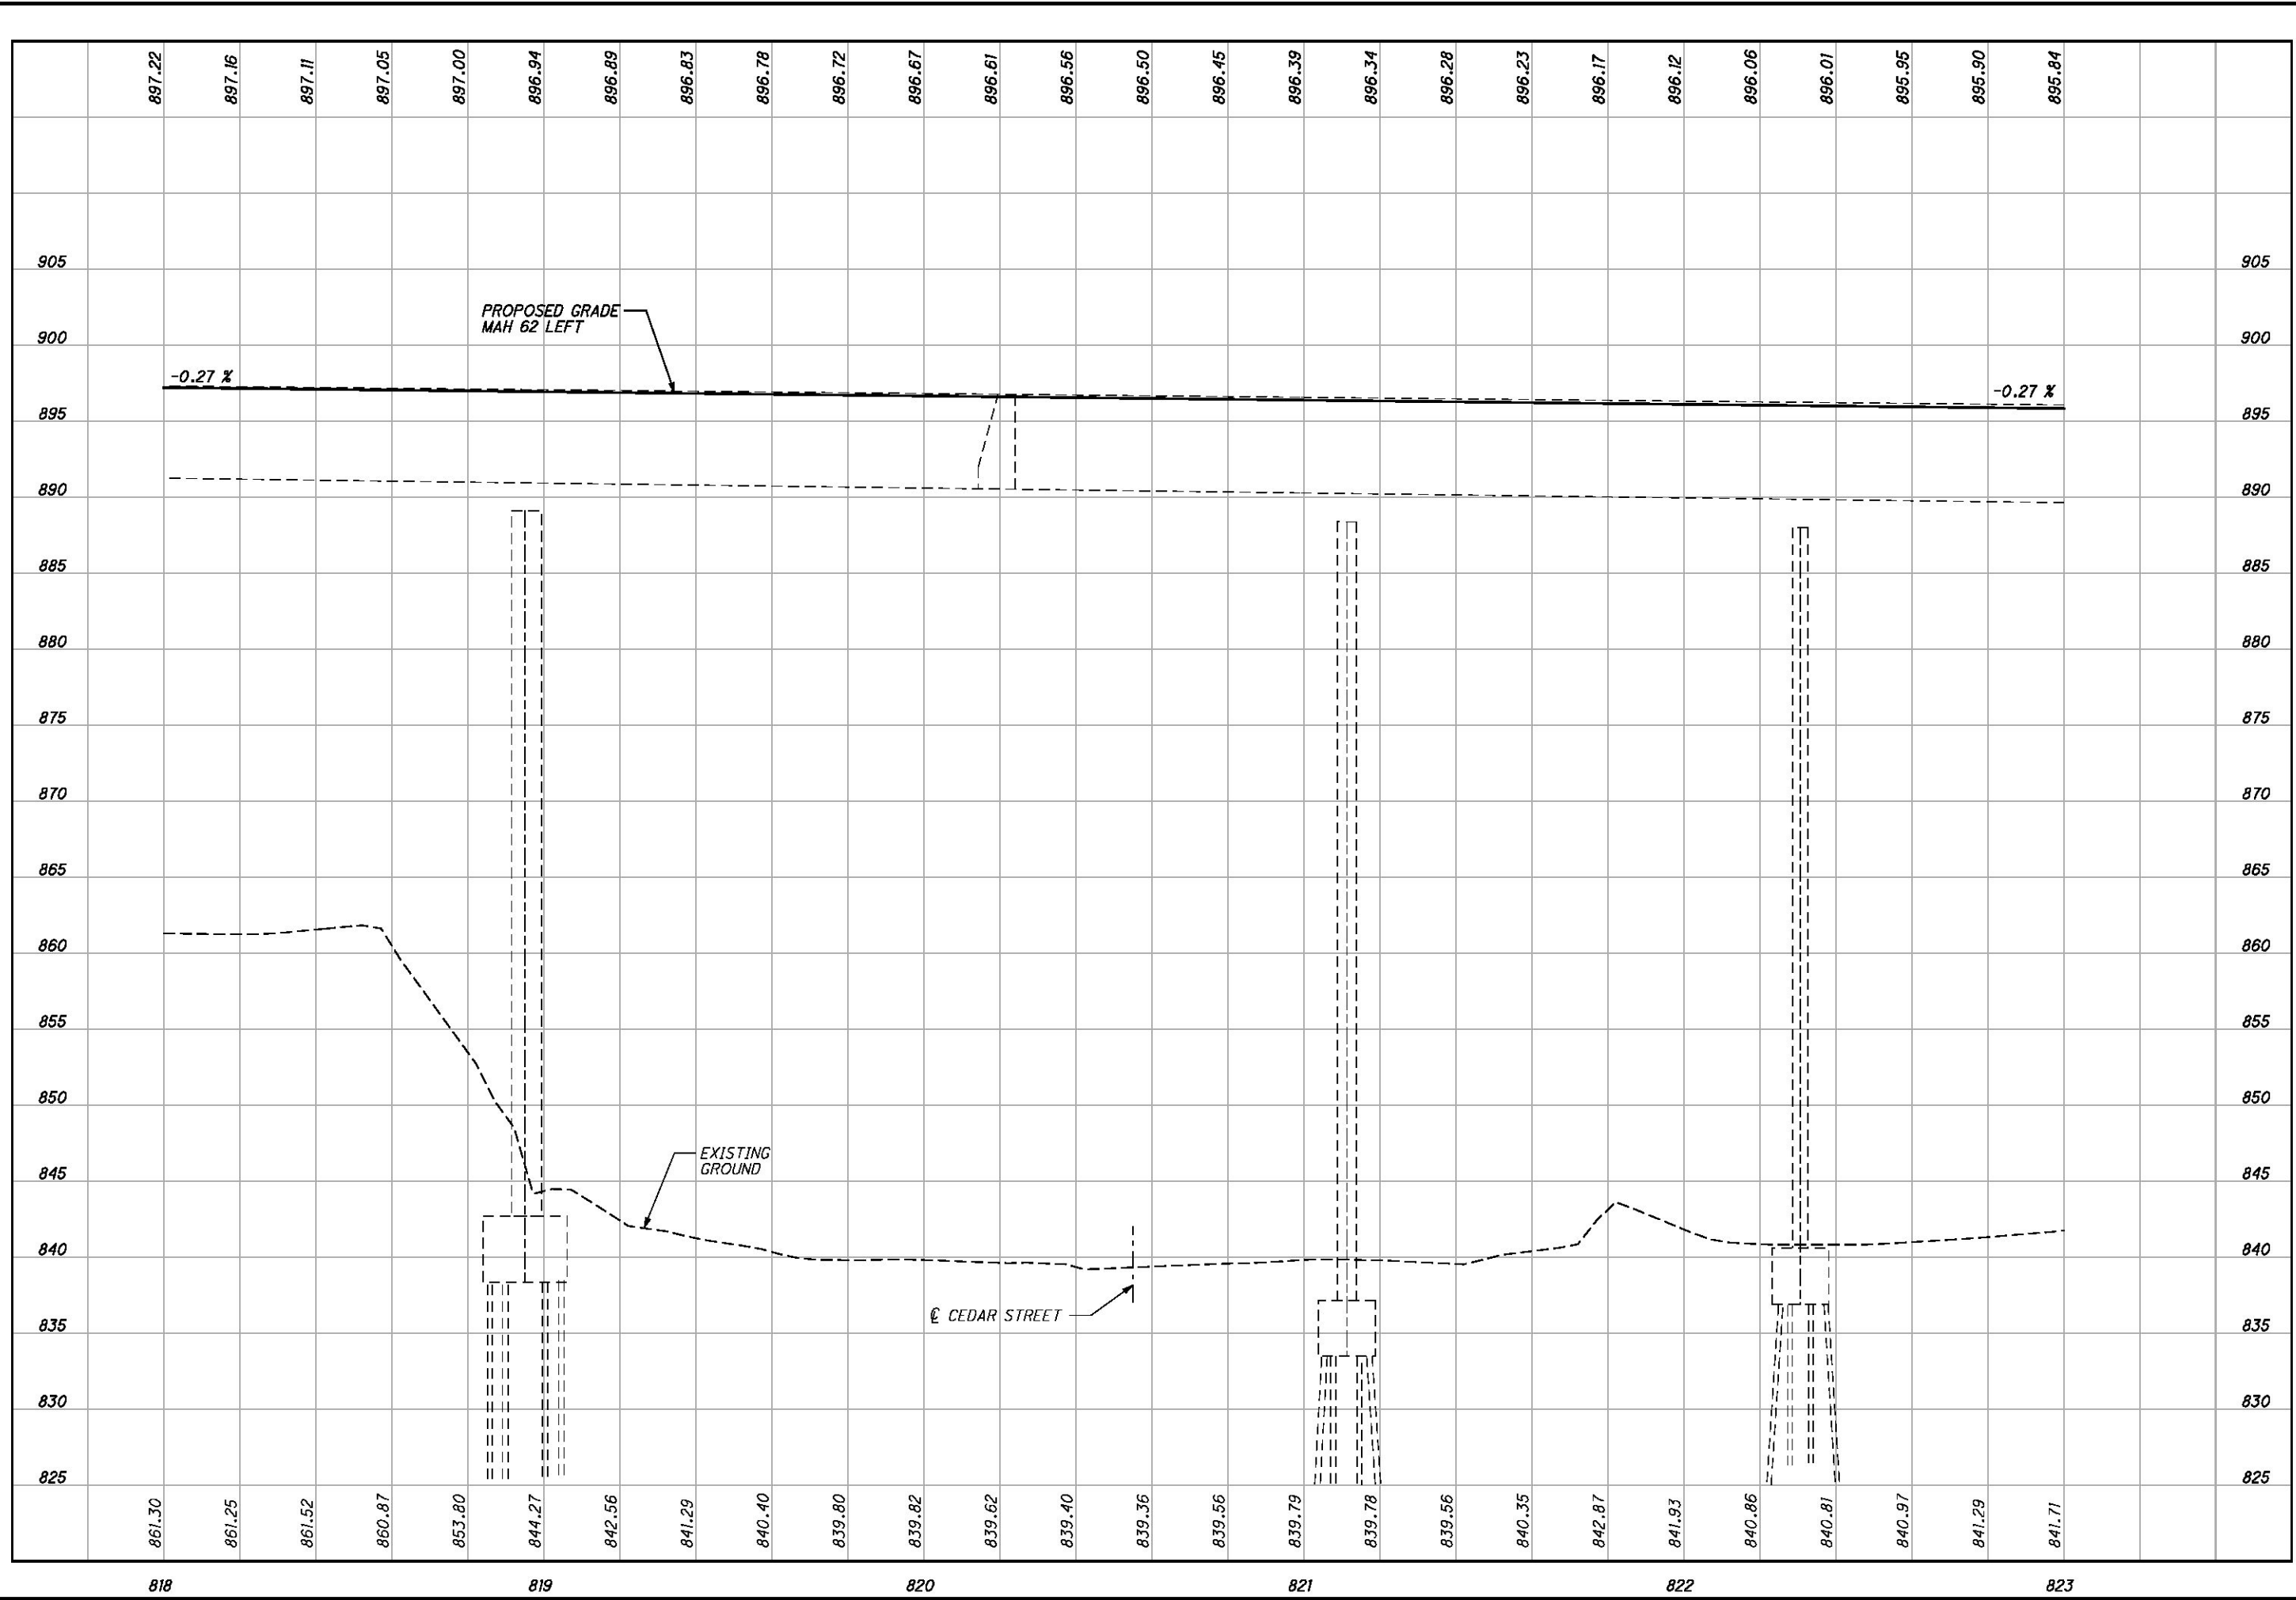

CALCULATED JTP	CHECKED NJG
<b>STA. 818+00.00 TO STA. 823+00.00</b>	
<b>MAH-62.18.23</b>	
26	