


P:\PR510B4\mah\24073\roadway\sheets\24073GF010.dgn 4/27/2012 9:06:15 AM pennoc

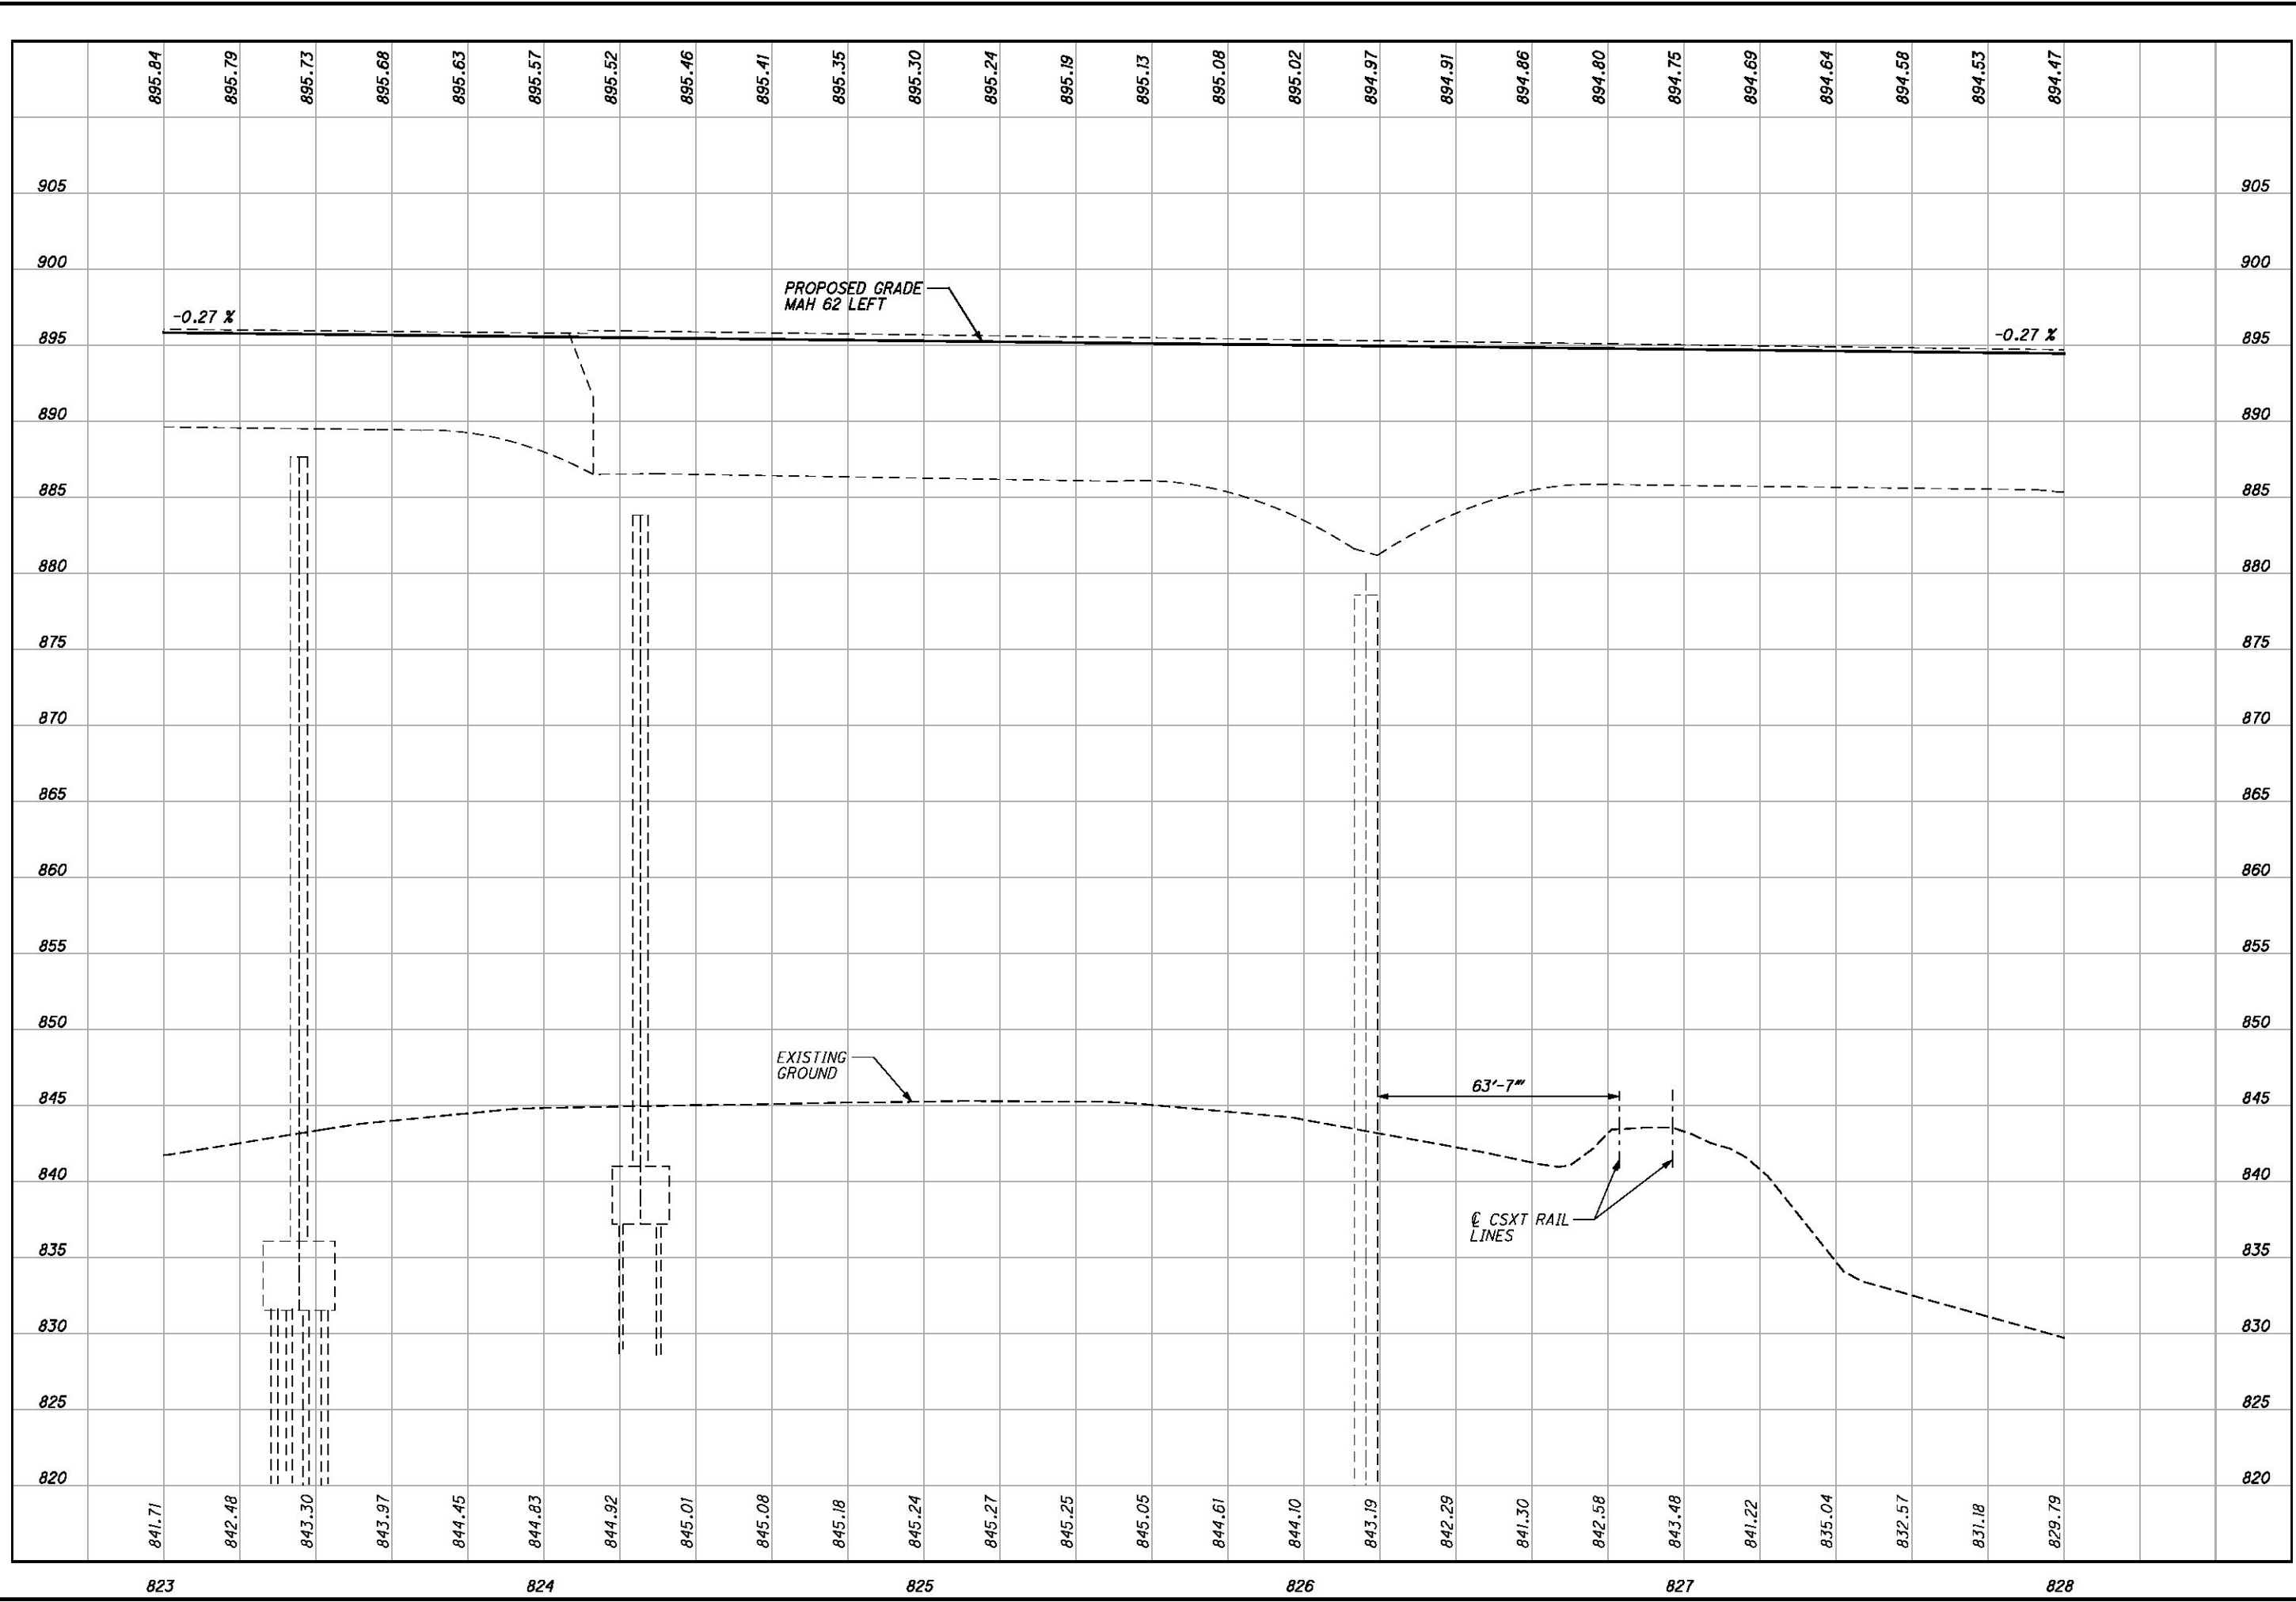

CALCULATED	JTP
	CHECKED
NJG	
PROFILE - MAH-62 LEFT	
STA. 823+00.00 TO STA. 828+00.00	
MAH-62.18.23	27