


P:\PR51084\mah\24073\roadway\sheets\24073GF011.dgn 4/27/2012 9:07:30 AM pennoc

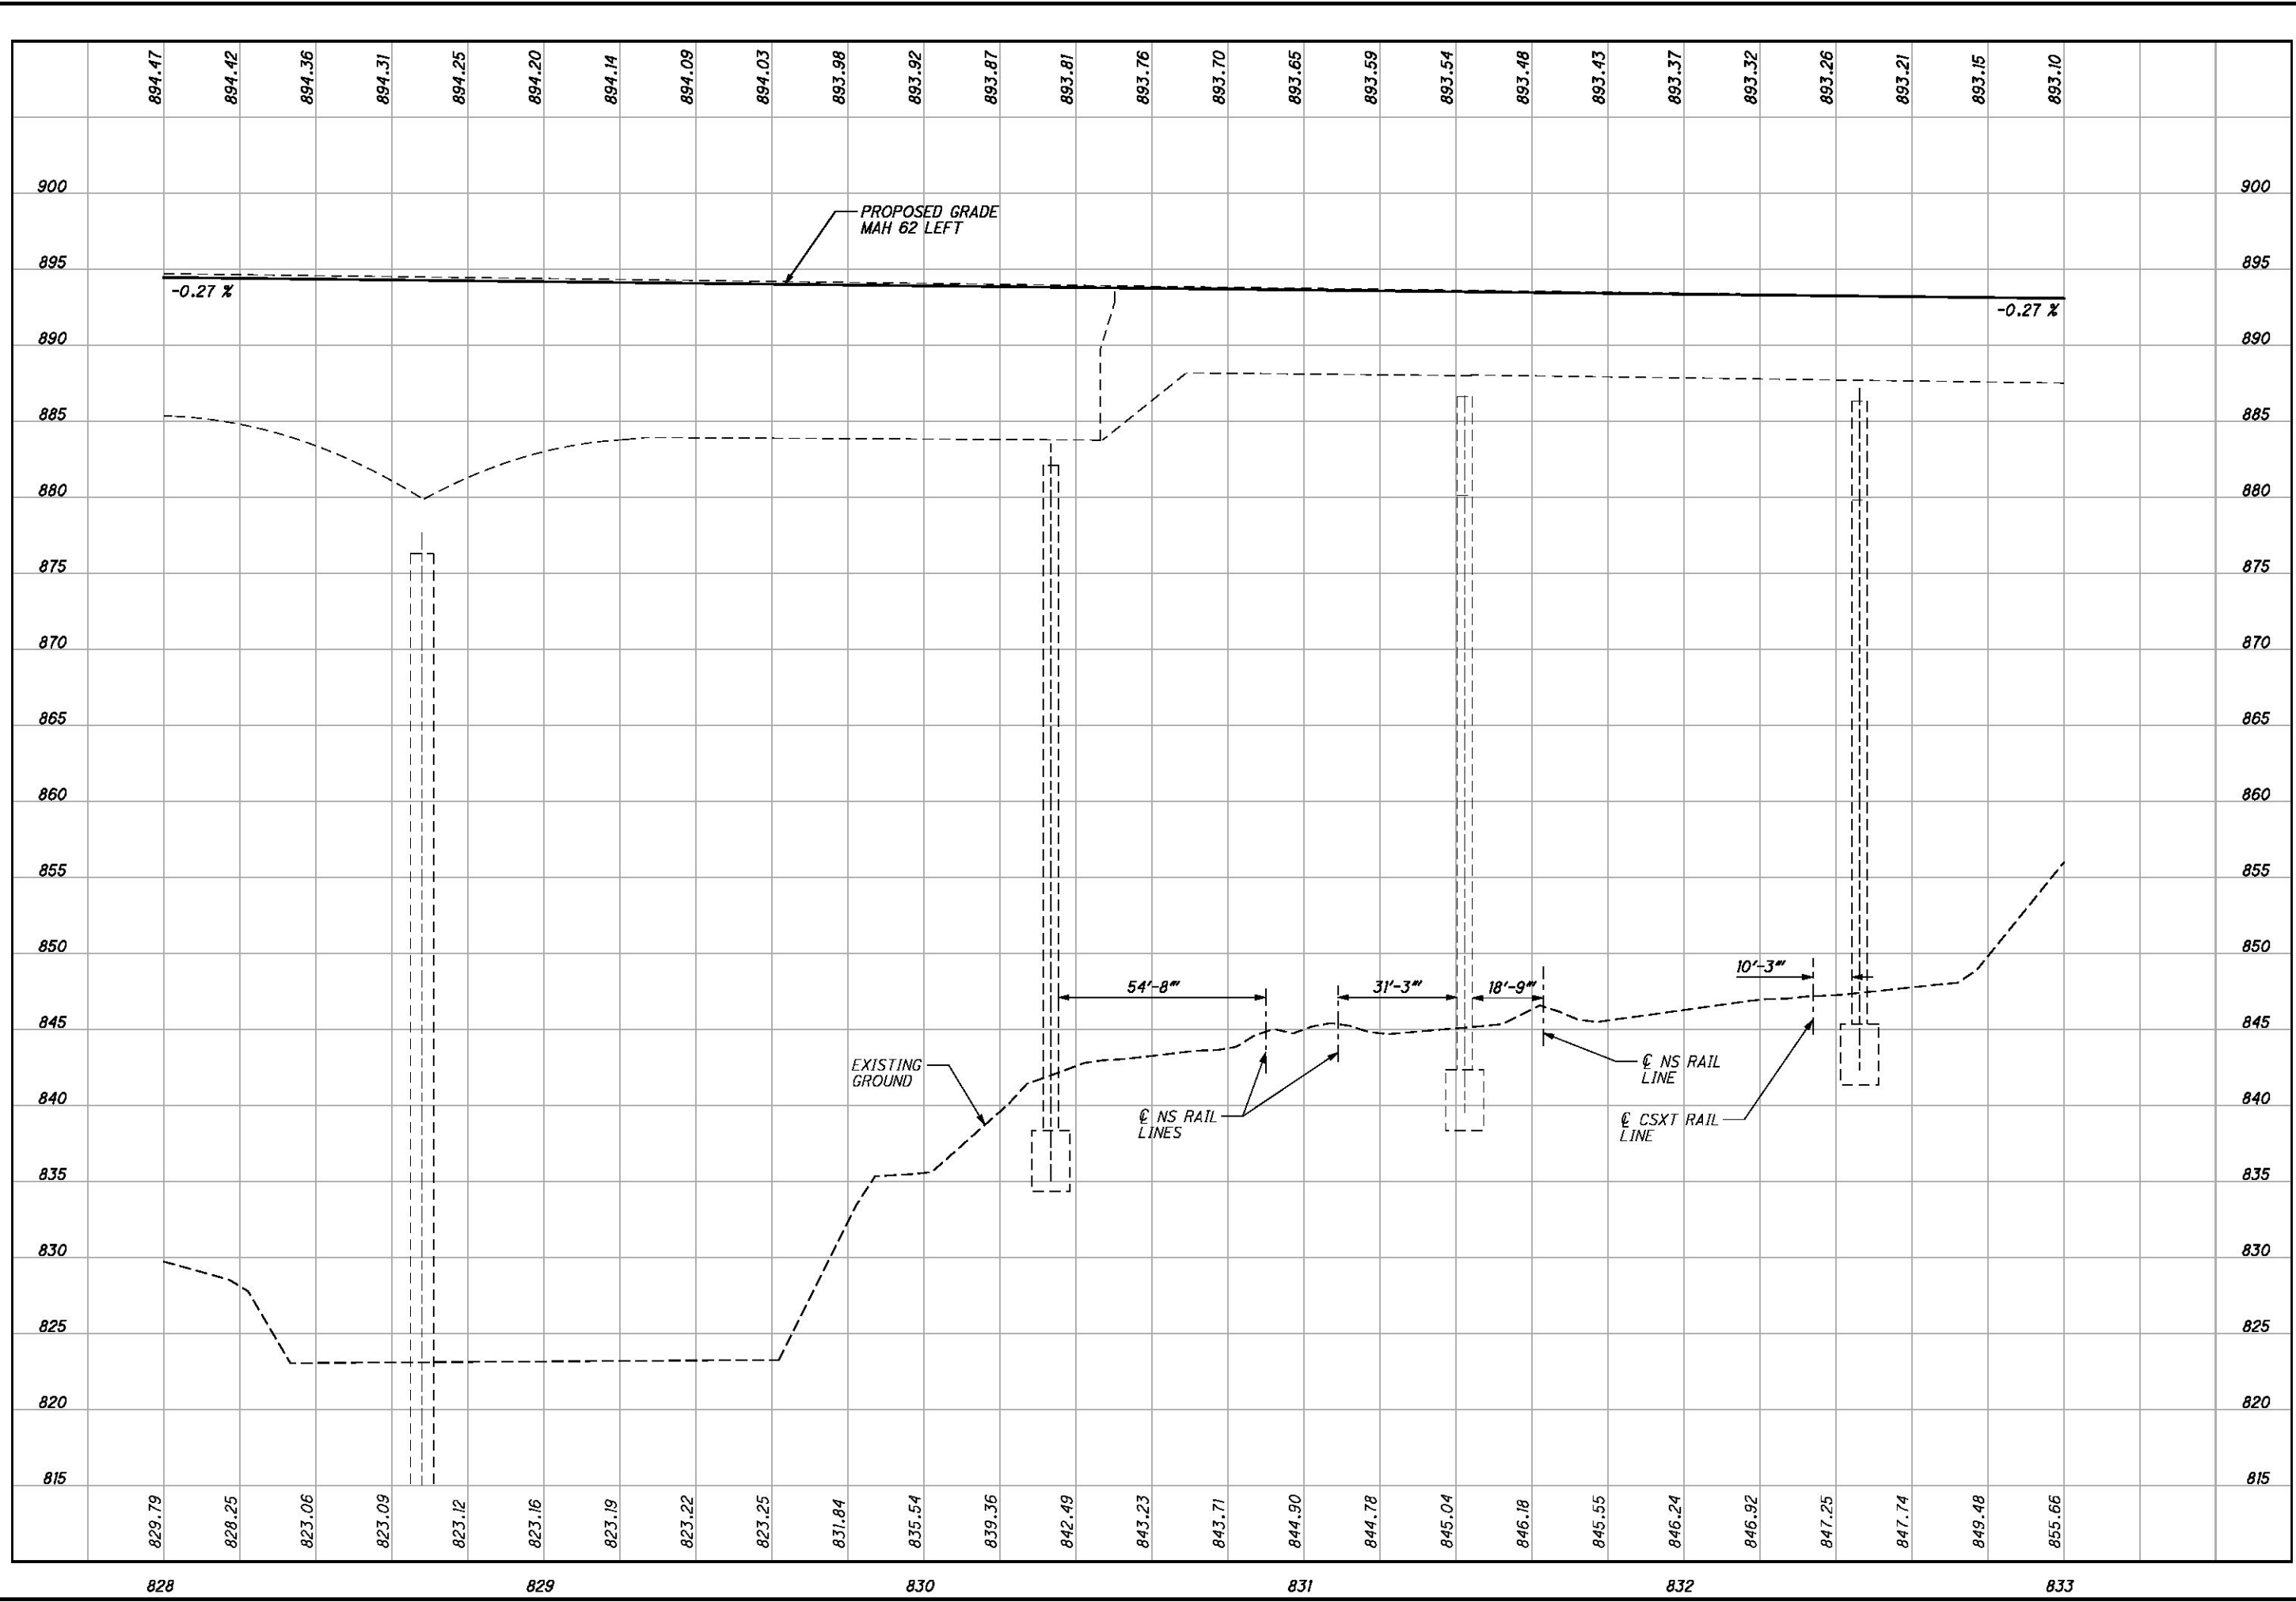

CALCULATED JTP	CHECKED NJG
STA. 828+00.00 TO STA. 833+00.00	
MAH-62.18.23	
28	