



BOX GIRDER - ELEVATION

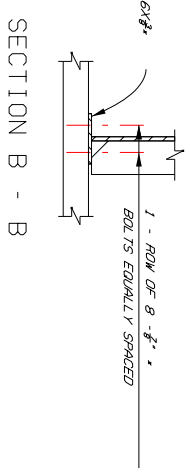

SECTION B - B

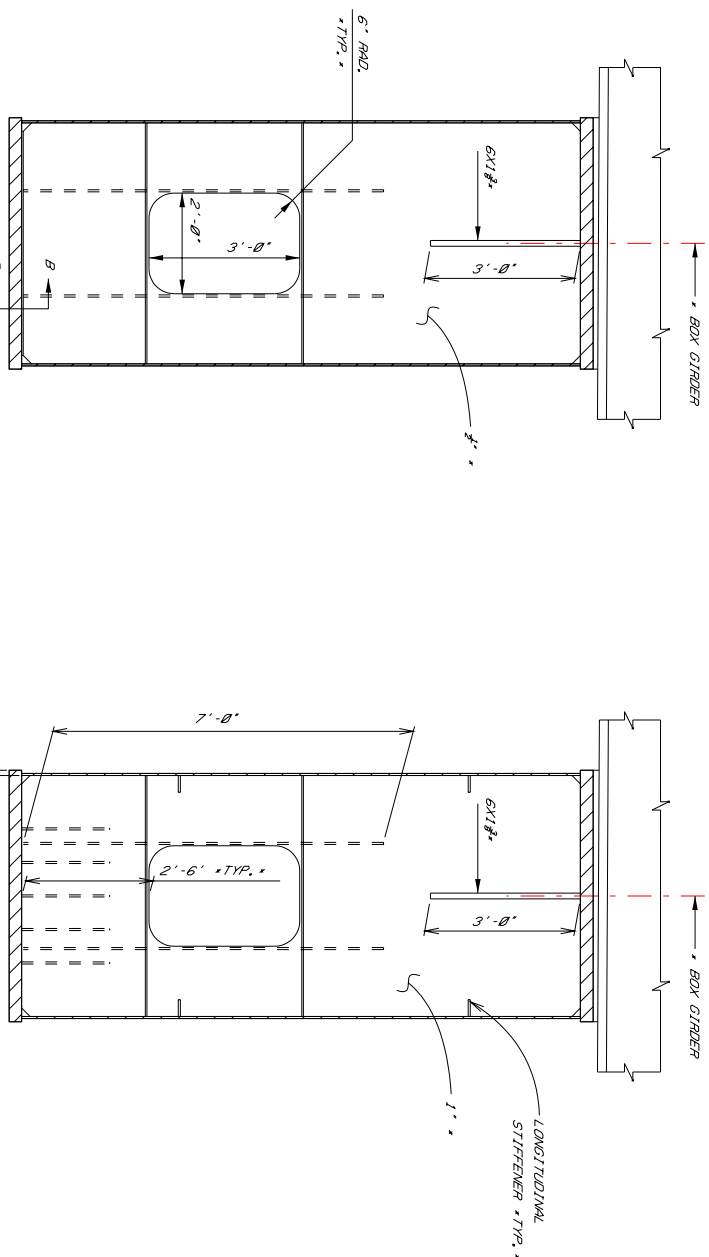

SECTION A - A

BEARING STIFFENER AT GIRDERS

BEARING STIFFENER AT COLUMNS