


POR - SR 303-(00.70)(01.21)
 180069 PID - 93854
 Dist 4 1/25/2018


Contract Proposal Available @
 www.contracts.dot.state.oh.us/home

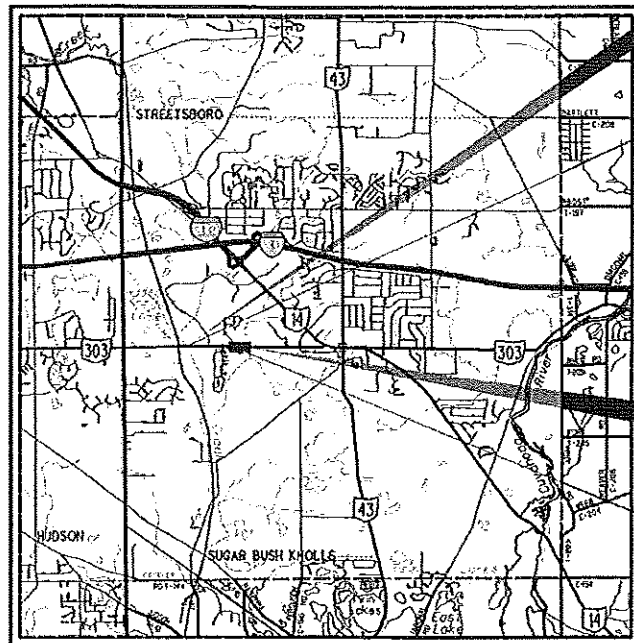

LOCATION MAP

LATITUDE: N41°14'23" LONGITUDE: W81°22'23"

SCALE IN MILES

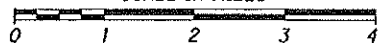

PORTION TO BE IMPROVED	_____
INTERSTATE HIGHWAY	=====
FEDERAL ROUTES	-----
STATE ROUTES	-----
COUNTY & TOWNSHIP ROADS	-----
OTHER ROADS	-----

DESIGN DESIGNATION	TINKERS CREEK	EAST BOWL
CURRENT ADT (2017)	8100	8100
DESIGN YEAR ADT (2037)	9000	9000
DESIGN HOURLY VOLUME (2037)	810	810
DIRECTIONAL DISTRIBUTION	52%	52%
TRUCKS (24 HOUR B&C)	4%	4%
DESIGN SPEED	55 MPH	45 MPH
LEGAL SPEED	50 MPH	45 MPH
DESIGN FUNCTIONAL CLASSIFICATION:		
URBAN MINOR ARTERIAL		
NHS PROJECT		NO

DESIGN EXCEPTIONS
 NONE

UNDERGROUND UTILITIES
 CONTACT BOTH SERVICES
 CALL TWO WORKING DAYS
 BEFORE YOU DIG

CALL
1-800-362-2764
 (TOLL FREE)

OHIO UTILITIES PROTECTION SERVICE
 NON-MEMBERS
 MUST BE CALLED DIRECTLY

OIL & GAS PRODUCERS UNDERGROUND
 PROTECTION SERVICE CALL: 1-800-925-0988

PLAN PREPARED BY:
 ODOT - DISTRICT 4 PLANNING & ENGINEERING
 2088 SOUTH ARLINGTON RD.
 AKRON, OHIO 44306

ENGINEERS SEAL:

 SIGNED: *Thomas Powell*
 DATE: 10/23/2017

STANDARD CONSTRUCTION DRAWINGS				SUPPLEMENTAL SPECIFICATIONS	SPECIAL PROVISIONS
BP-3.1	7/18/14	RM-1.1	7/18/14	800-2016 10/20/17	
BP-4.1	7/19/13			832 1/17/14	
		MT-97.10	7/18/14	861 1/16/15	
HW-2.1	7/21/17	MT-97.12	1/20/17	863 10/17/14	
		MT-101.60	1/20/17	902 12/31/12	
DN-1.1	7/21/17	MT-101.90	7/21/17		
DM-4.3	1/15/16	MT-105.10	7/19/13		
DM-4.4	1/15/16				
		TC-41.20	10/18/13		
F-1.1	7/19/13	TC-52.10	10/18/13		
		TC-52.20	7/21/17		
MGS-1.1	7/21/17	TC-71.10	1/20/17		
MGS-2.1	7/19/13				
MGS-4.2	7/19/13				
MGS-5.3	7/15/16				

STATE OF OHIO
 DEPARTMENT OF TRANSPORTATION

POR-303-(0.70)(1.21)

CITY OF STREETSBORO
 PORTAGE COUNTY

INDEX OF SHEETS:

TITLE SHEET	1
TYPICAL SECTIONS	2-4
GENERAL NOTES	5-10
MAINTENANCE OF TRAFFIC	11-14
GENERAL SUMMARY	15-16
SUBSUMMARIES	17
CALCULATIONS	18
PROJECT SITE PLAN	19
PLAN AND PROFILE	20-24
CROSS SECTIONS	25-32
MISCELLANEOUS DETAILS	33
TRAFFIC CONTROL	34
STRUCTURES (20' SPAN AND OVER)	
-SITE PLAN	35
-NOTES AND ESTIMATED QUANTITIES	36
RIGHT-OF-WAY	37-42
SOIL PROFILE	

PROJECT DESCRIPTION

RAISING ROADWAY PROFILE TO CORRECT DRAINAGE AND FLOODING ISSUES, INCLUDES EARTHWORK AND CULVERT REPLACEMENT. IN THE CITY OF STREETSBORO, PORTAGE COUNTY, OHIO.

TINKERS CREEK STRUCTURE (WEST BOWL)

PROJECT EARTH DISTURBED AREA: 0.37 ACRES
 ESTIMATED CONTRACTOR EARTH DISTURBED AREA: 0.00 ACRES
 NOTICE OF INTENT EDA: N/A (NOI NOT REQUIRED)

EAST BOWL IMPROVEMENTS

PROJECT EARTH DISTURBED AREA: 1.20 ACRES
 ESTIMATED CONTRACTOR EARTH DISTURBED AREA: 1.00 ACRES
 NOTICE OF INTENT EARTH DISTURBED AREA: 4.9 ACRES

2016 SPECIFICATIONS

THE STANDARD SPECIFICATIONS OF THE STATE OF OHIO, DEPARTMENT OF TRANSPORTATION, INCLUDING CHANGES AND SUPPLEMENTAL SPECIFICATIONS LISTED IN THE PROPOSAL SHALL GOVERN THIS IMPROVEMENT.

I HEREBY APPROVE THESE PLANS AND DECLARE THAT THE MAKING OF THIS IMPROVEMENT WILL REQUIRE THE CLOSING TO TRAFFIC OF THE HIGHWAY AND THAT DETOURS WILL BE PROVIDED AS INDICATED ON SHEETS 13-14.

APPROVED: *[Signature]*
 DATE 10/23/17 DISTRICT DEPUTY DIRECTOR

APPROVED: *[Signature]*
 DATE 10/23/17 DIRECTOR, DEPARTMENT OF TRANSPORTATION

FEDERAL PROJECT NO. E120(873)
 PID NO. 93854
 CONSTRUCTION PROJECT NO. WHEELING & LAKE ERIE
 RAILROAD INVOLVEMENT
 POR-303-(0.70)(1.21)
 1/42