

LEGEND



FULL DEPTH PAVEMENT



6" RAISED CONC. MEDIAN



MOUNTABLE TRUCK APRON



GREEN SPACE

Ex R/W

EXISTING RIGHT-OF-WAY FROM GIS

R/W



PROPOSED RIGHT-OF-WAY ESTIMATED

TMP

PROPOSED TEMPORARY EASEMENT ESTIMATED

NOTES:

ROUNDABOUT DESIGN VEHICLE IS WB-67 ON S.R. 173 AND
WB-62 ON COLUMBUS RD.

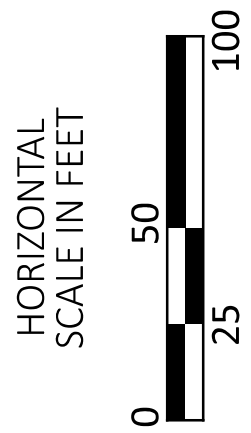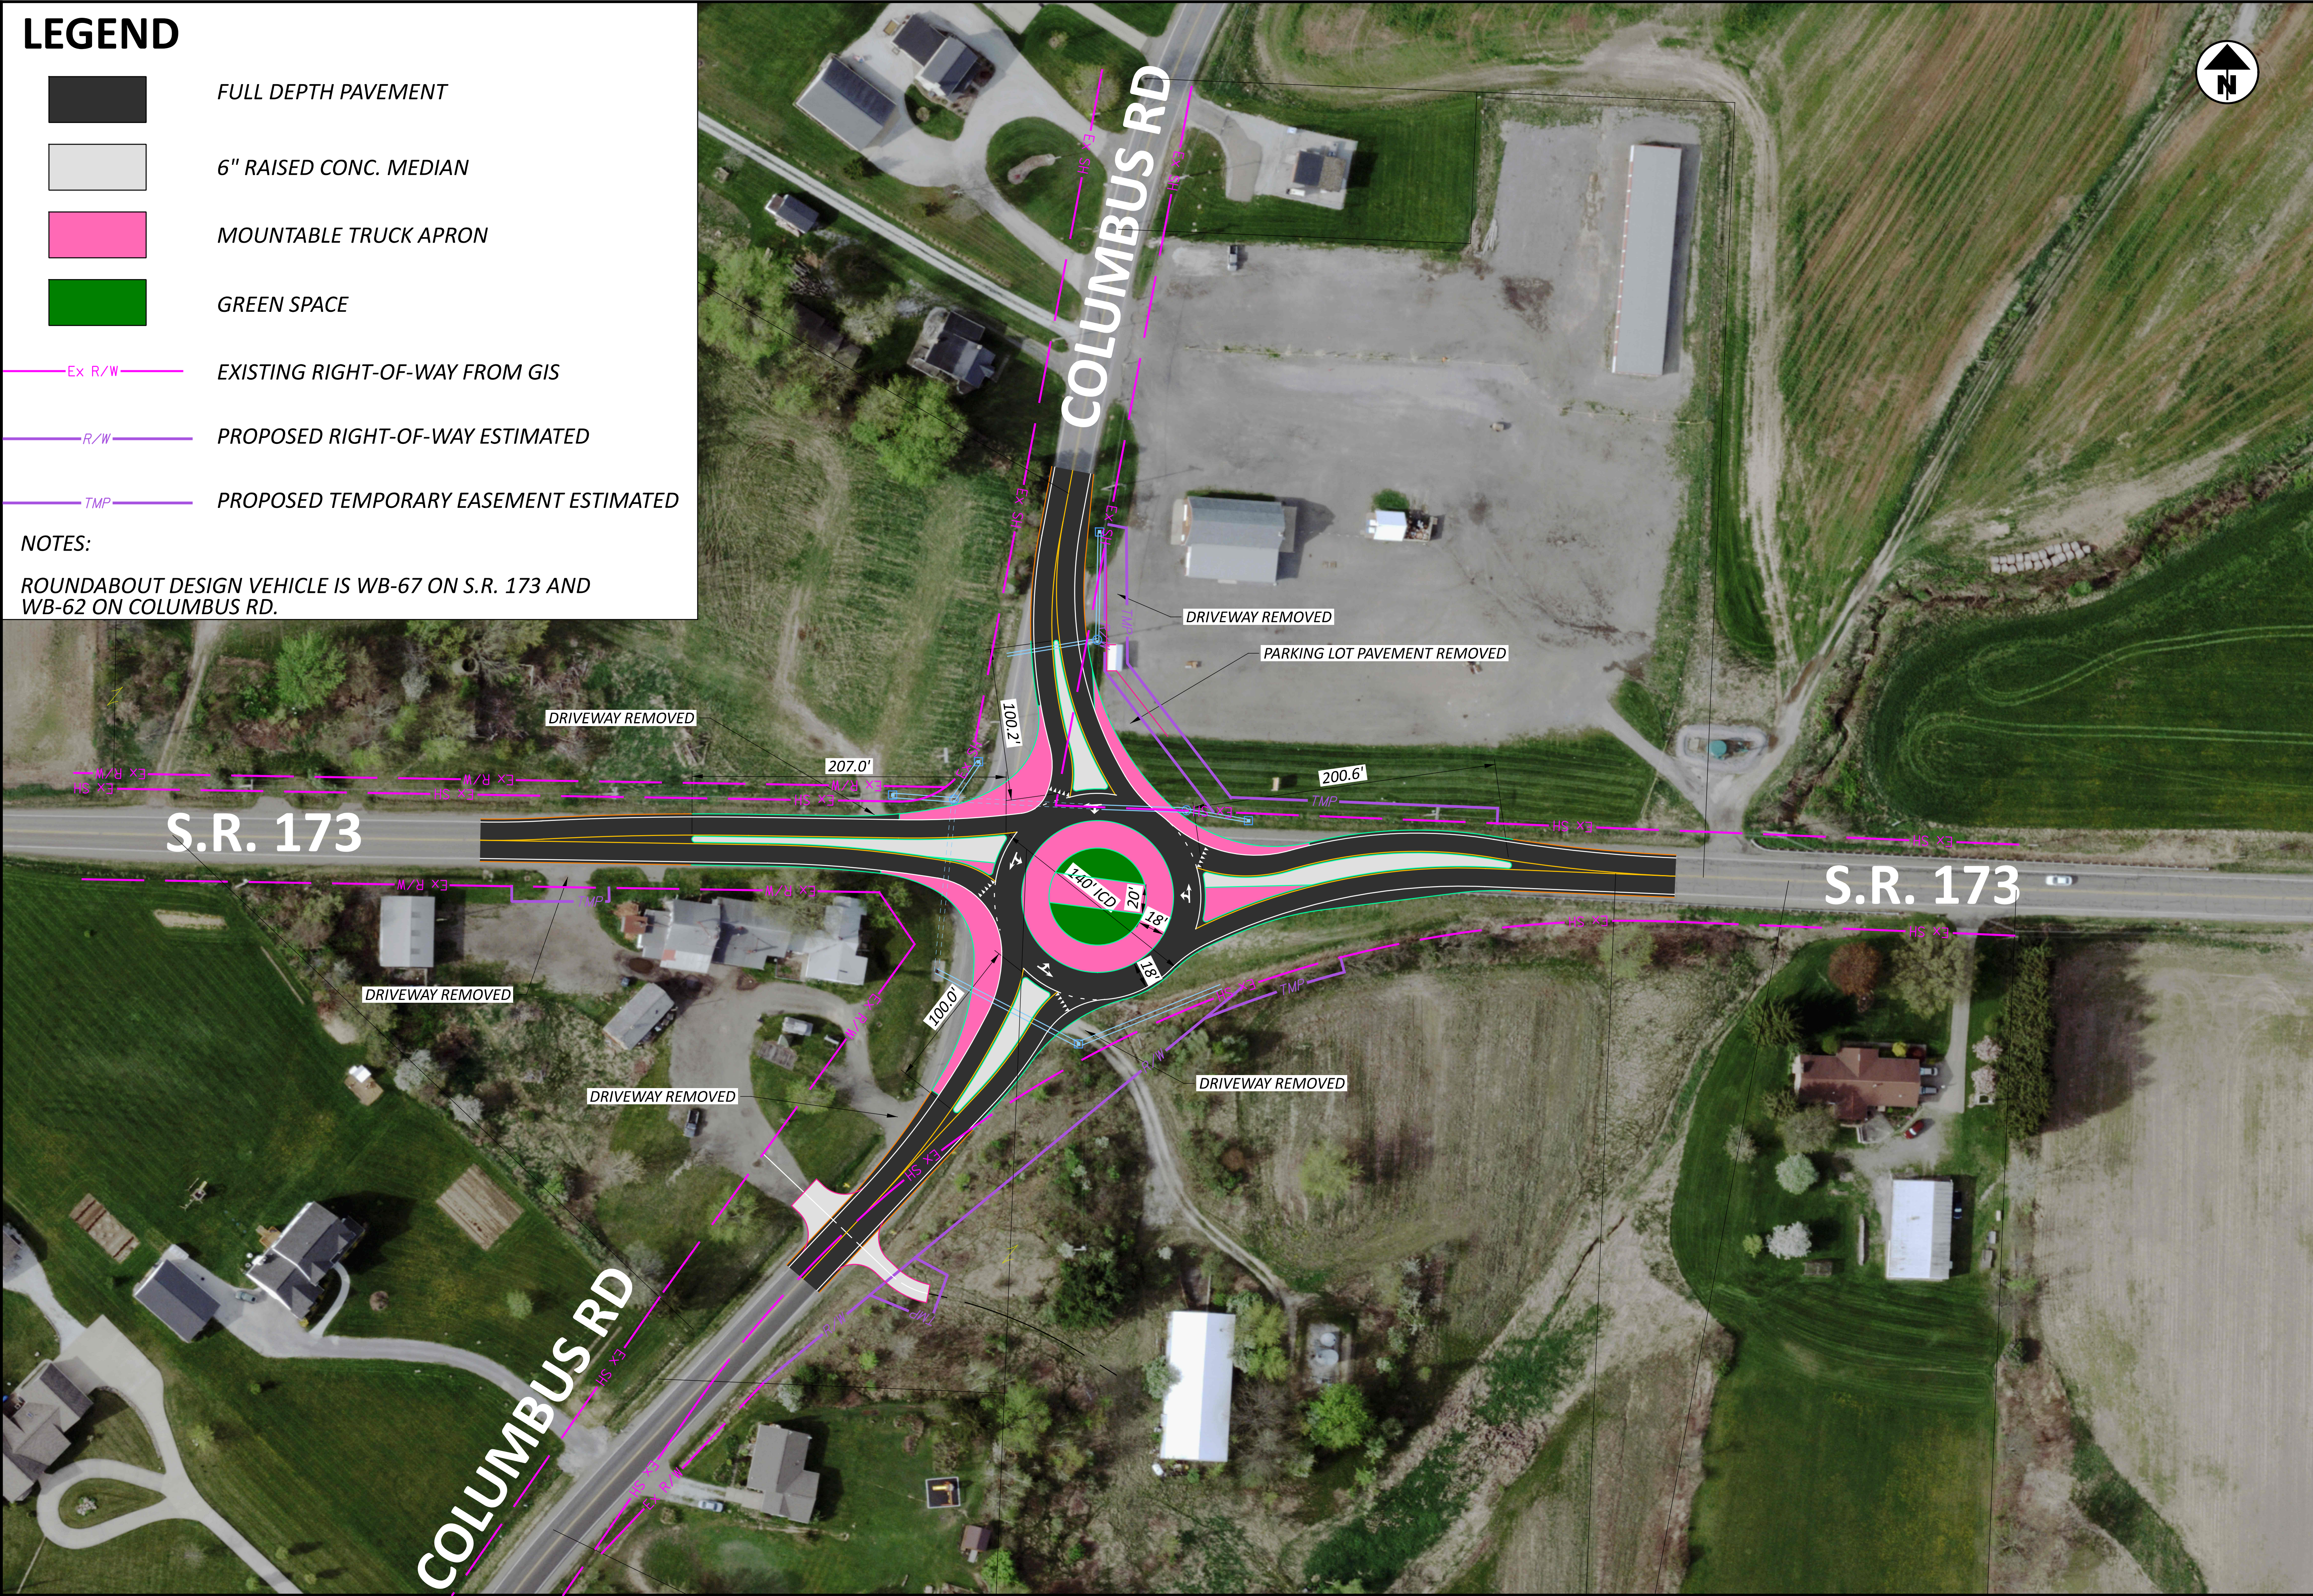

STA-173-1.85
ROUNDABOUT LAYOUT

DESIGN AGENCY



DESIGNER

AKA

REVIEWER

AC 05-09-25

PROJECT ID

0

SUBSET

TOTAL

0

0

SHEET

TOTAL

P.1

P.2