


FAIRFIELD COUNTY
WALNUT TOWNSHIP
SEC. 20 & 29, T. 16, R. 18

RETRIEV TECHNOLOGIES INCORPORATED
8090 LANCASTER-NEWARK RD
0490254300
INDUSTRIAL

COYOTE RUN II, LLC
1380 BALTIMORE-SOMERSET RD NE
0490254200
AGRICULTURAL

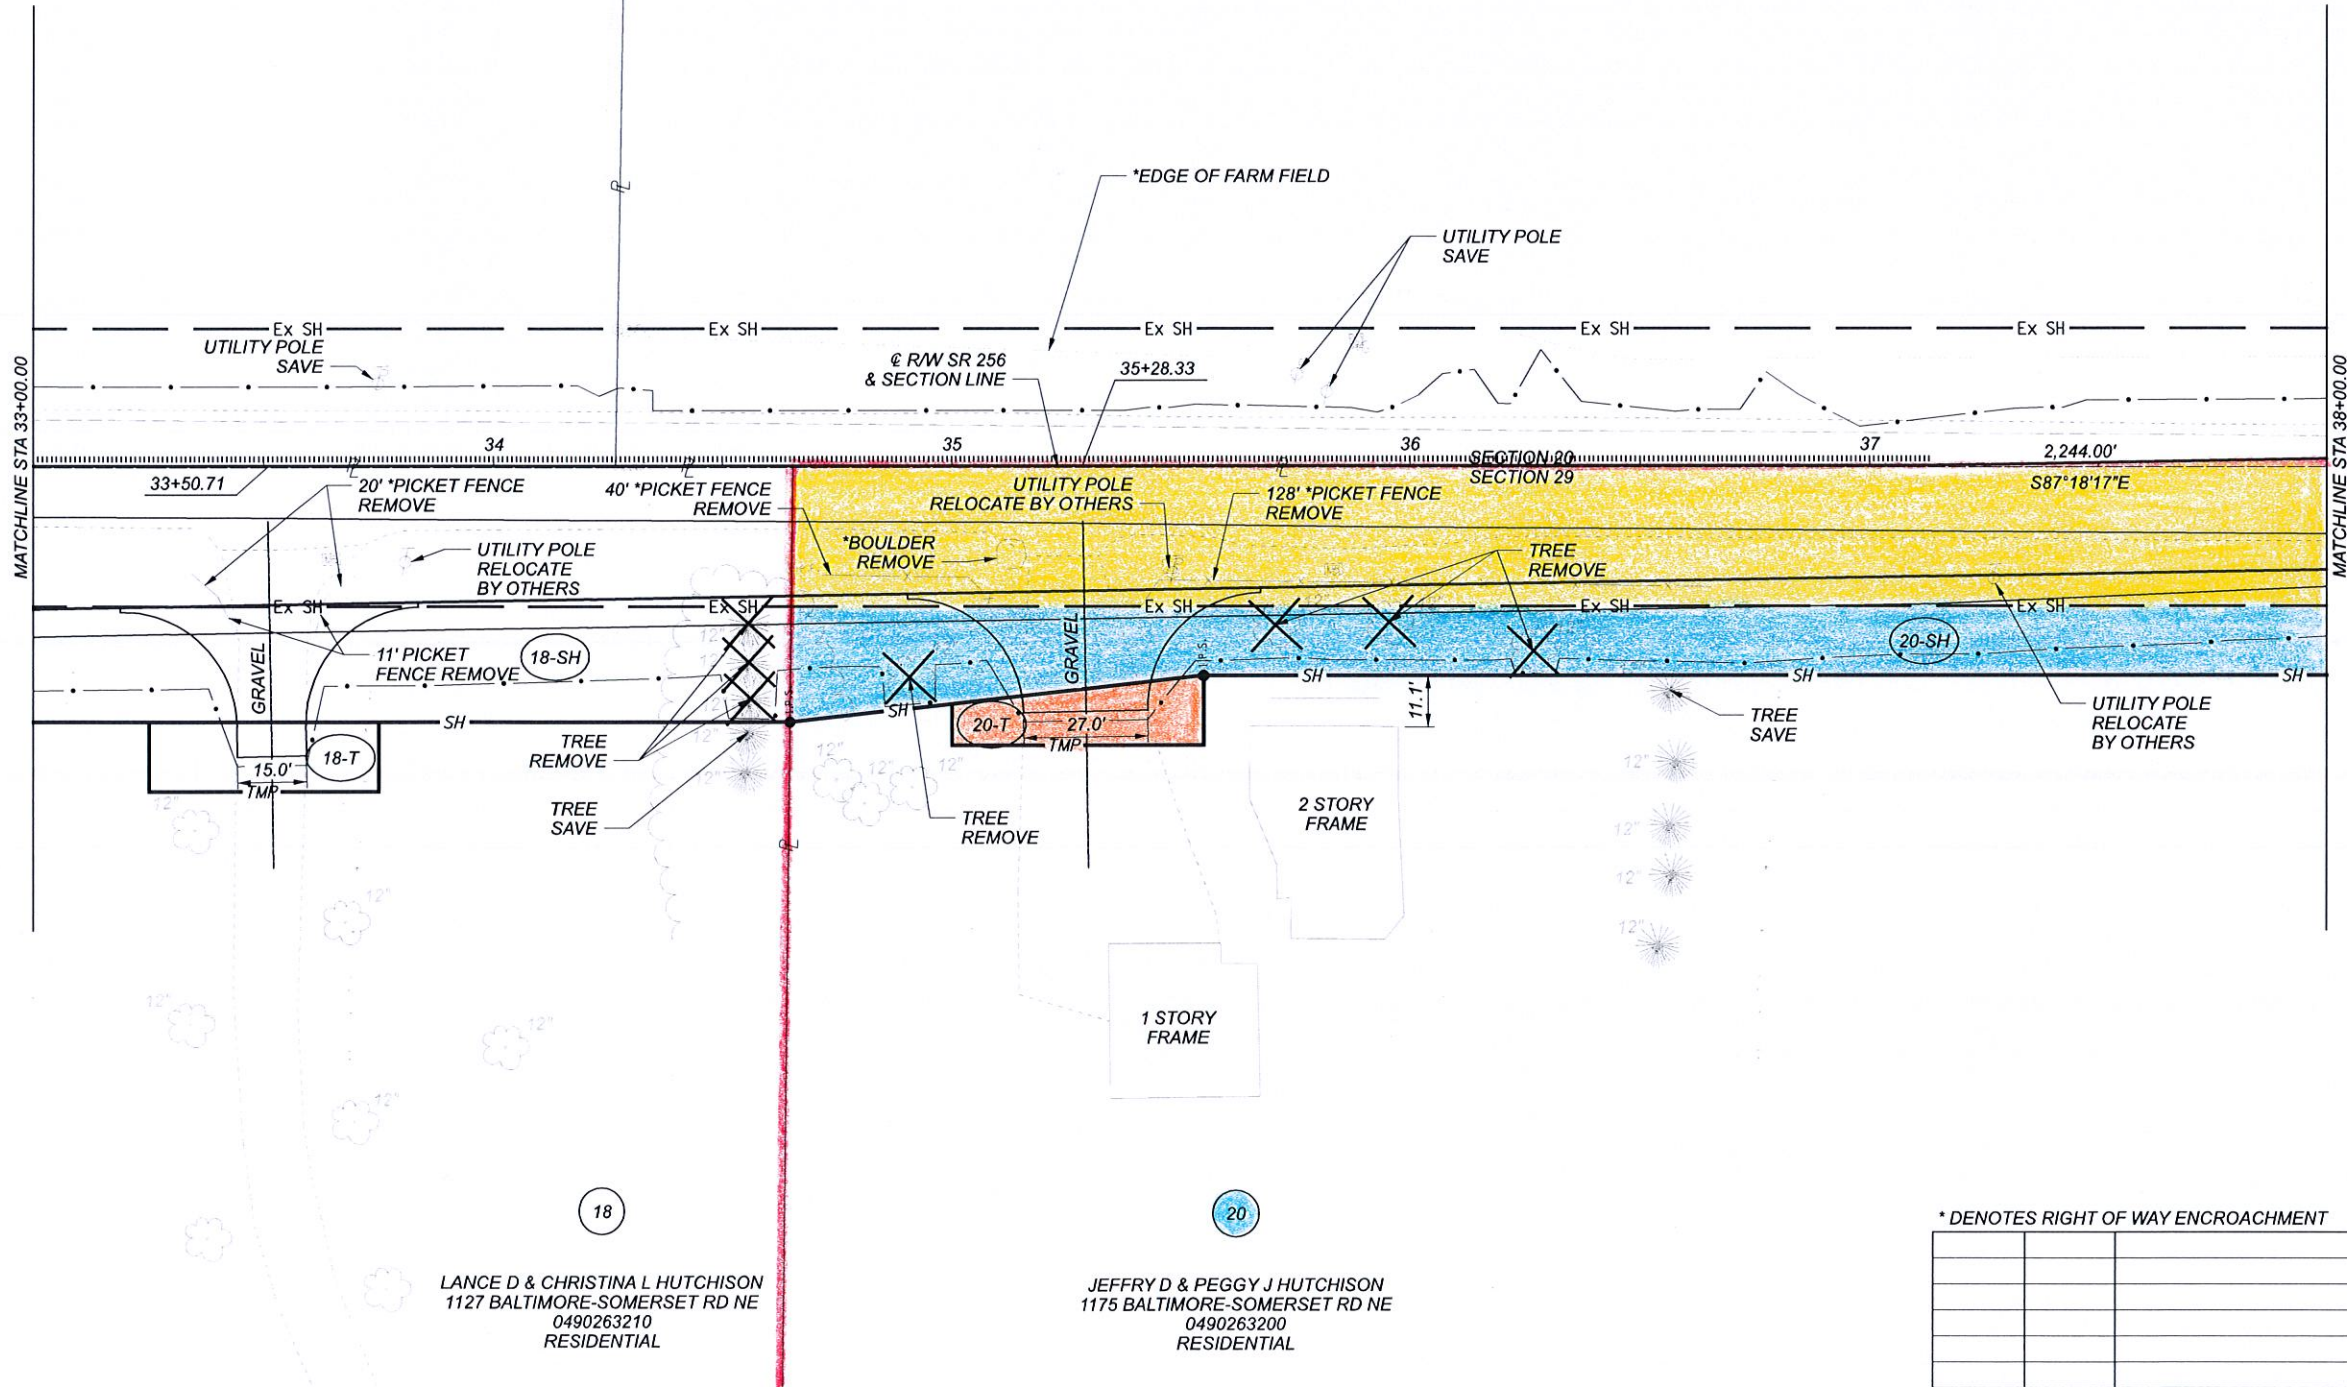

HORIZONTAL
SCALE IN FEET



A horizontal scale bar with alternating black and white segments. It is marked with 0, 10, 20, and 40.

RIGHT OF WAY TOPO SHEET
SR 256 STA. 33+00.00 TO STA. 38+00.00

DESIGN AGENCY
**Mead
& Hunt**
CLIENT



DESIGNER

ALM
RECEIVED

REVIEWER
SJS 09/11/20

PROJECT ID

110412

SET	TOTAL
34	37

34	37
SHEET	TOTAL


0.0	0
-----	---

* DENOTES RIGHT OF WAY ENCROACHMENT

			ALM	
			REVIEWER	
			SJS 09/11/20	
			PROJECT ID	
			110412	
			SUBSET	TOTAL
			34	37
REV. BY	DATE	DESCRIPTION		
DATE COMPLETED 09/11/20				
			SHEET	TOTAL
			P.0	0


FAI-37-06.10

MODEL: I0402.RT205 PAPER SIZE: 17x11 (in.) DATE: 12/18/2020 TIME: 10:29:28 AM USER: 1781dm
 PW: \\trc-pw.bentley.com:trc-pw-0\Documents\5 - Projects\Onto Department of Transportation\345242 - FAI-37-06\0.4 - CAD Design\I0402-400-Engineering\RW\Sheets\I0402.RT205.dgn

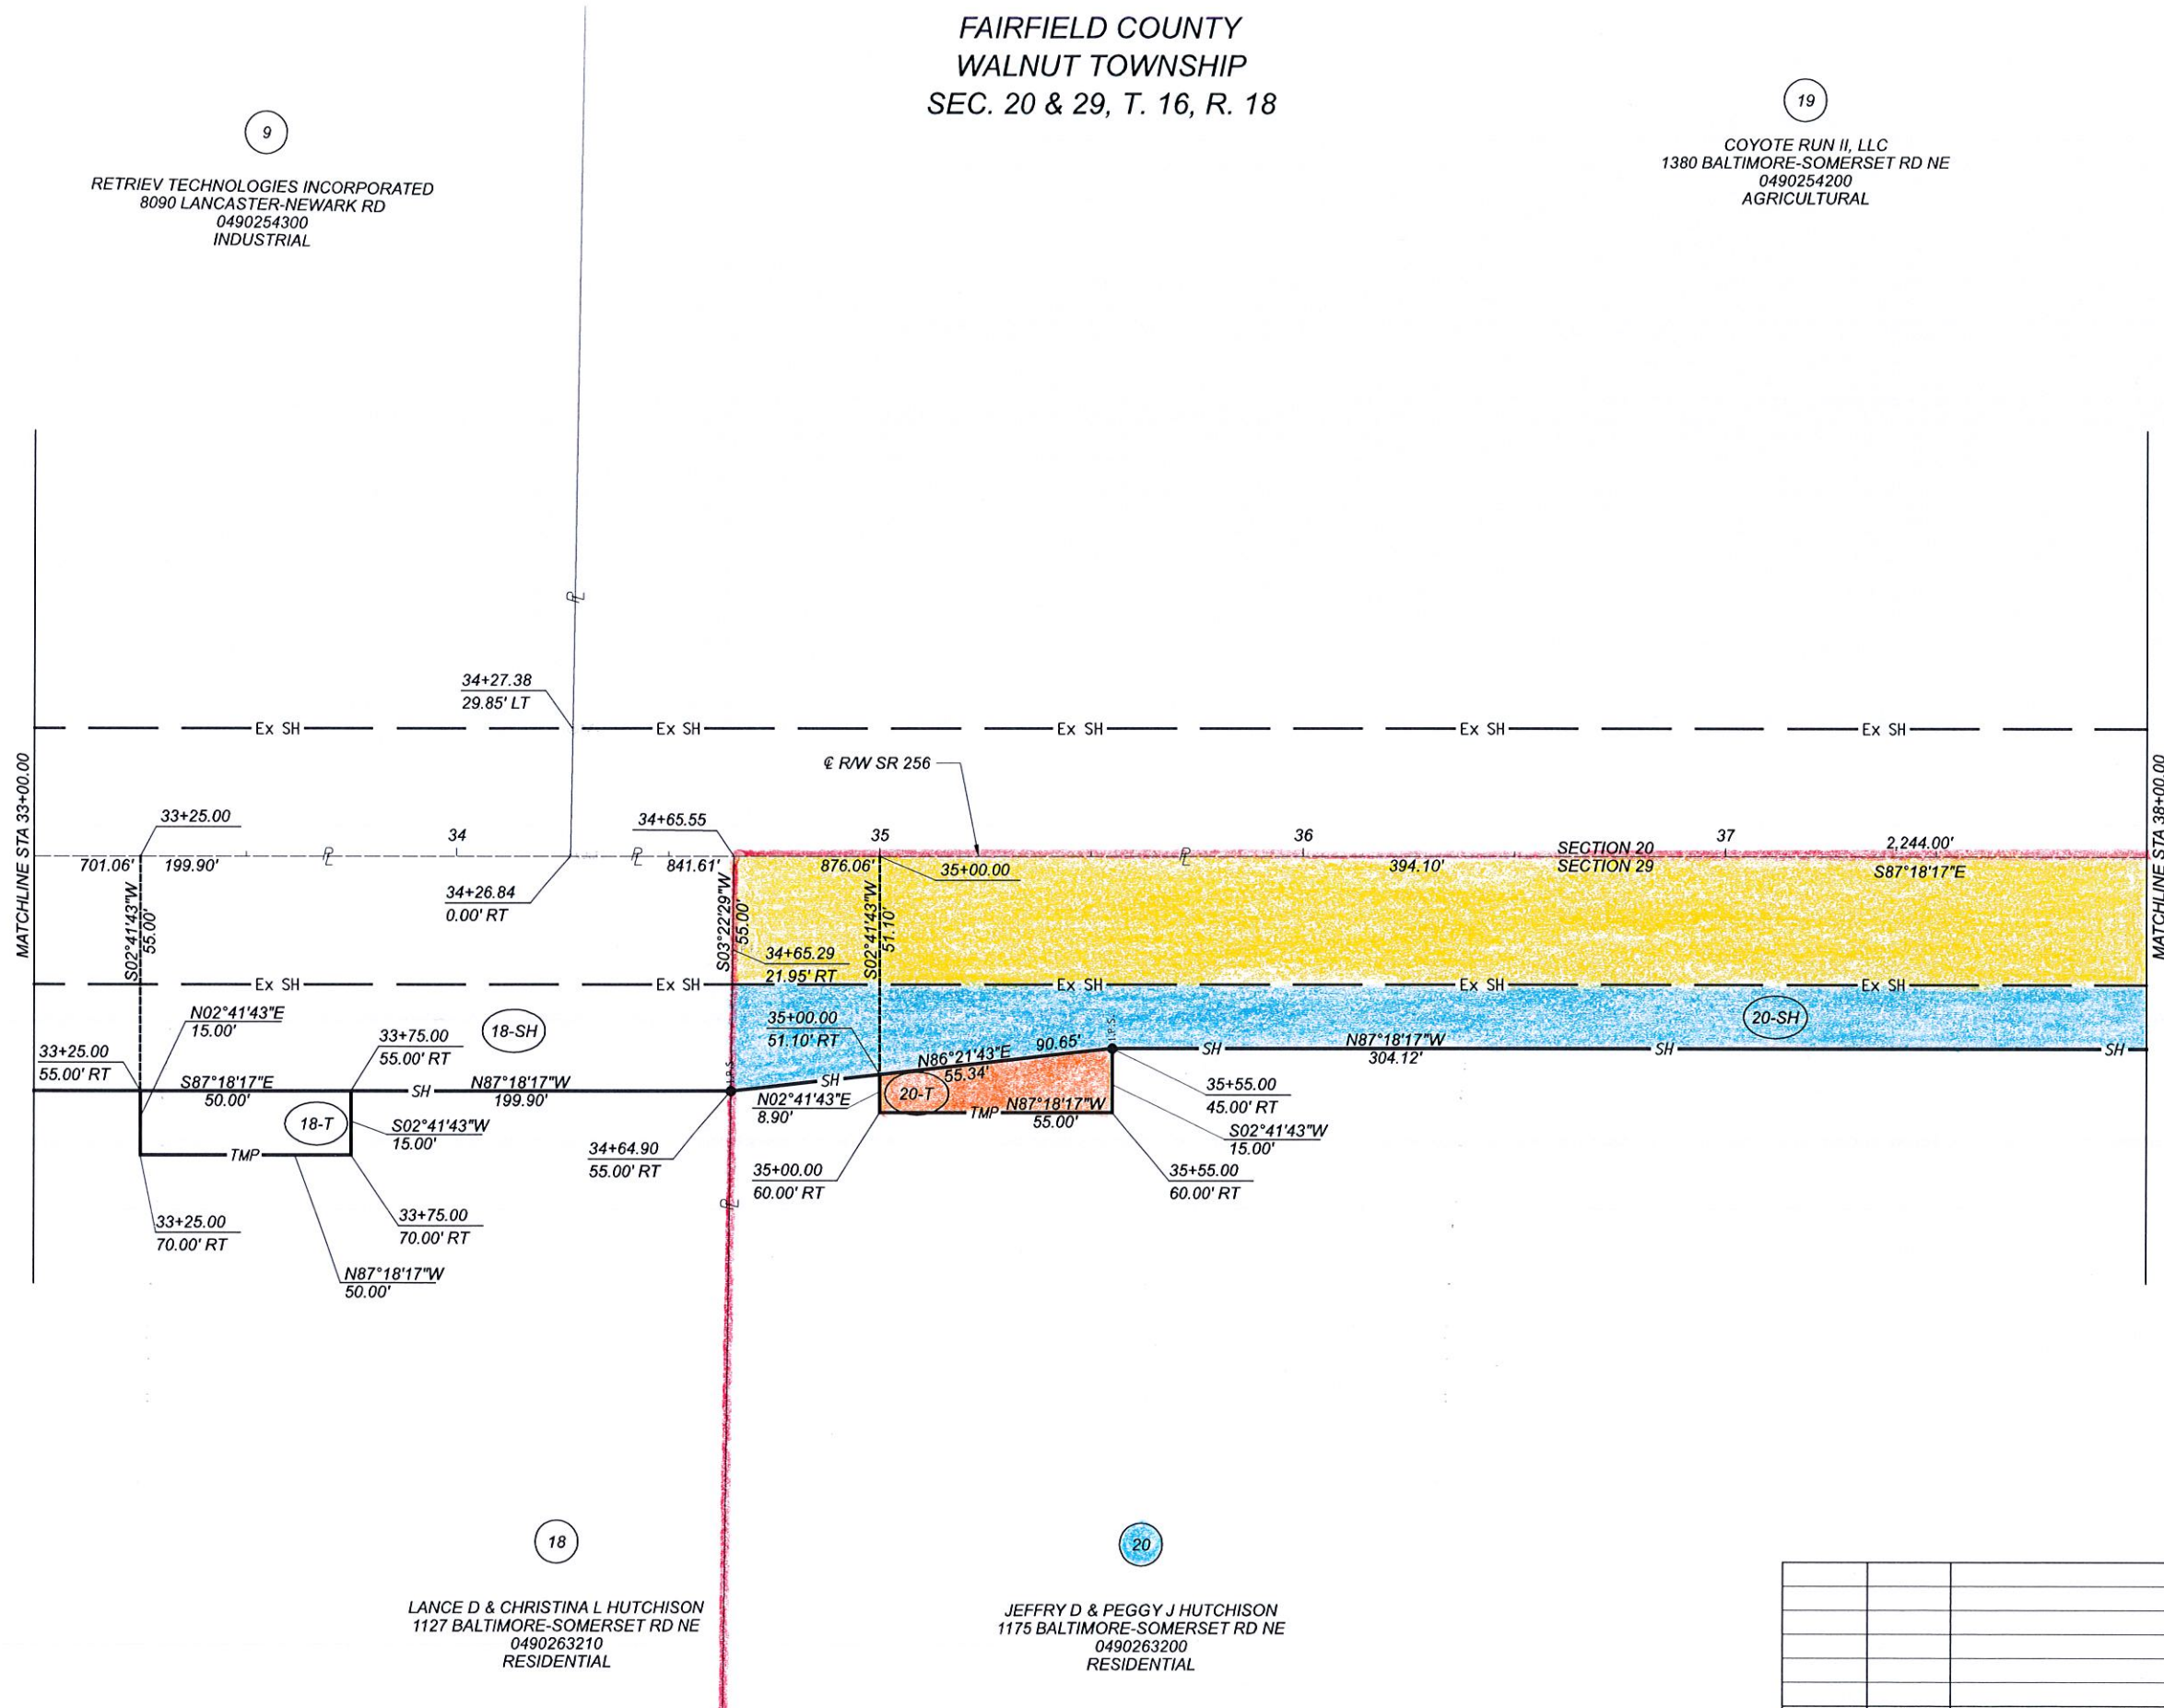

FAIRFIELD COUNTY
WALNUT TOWNSHIP
SEC. 20 & 29, T. 16, R. 18

COYOTE RUN II, LLC
1380 BALTIMORE-SOMERSET RD NE
0490254200
AGRICULTURAL

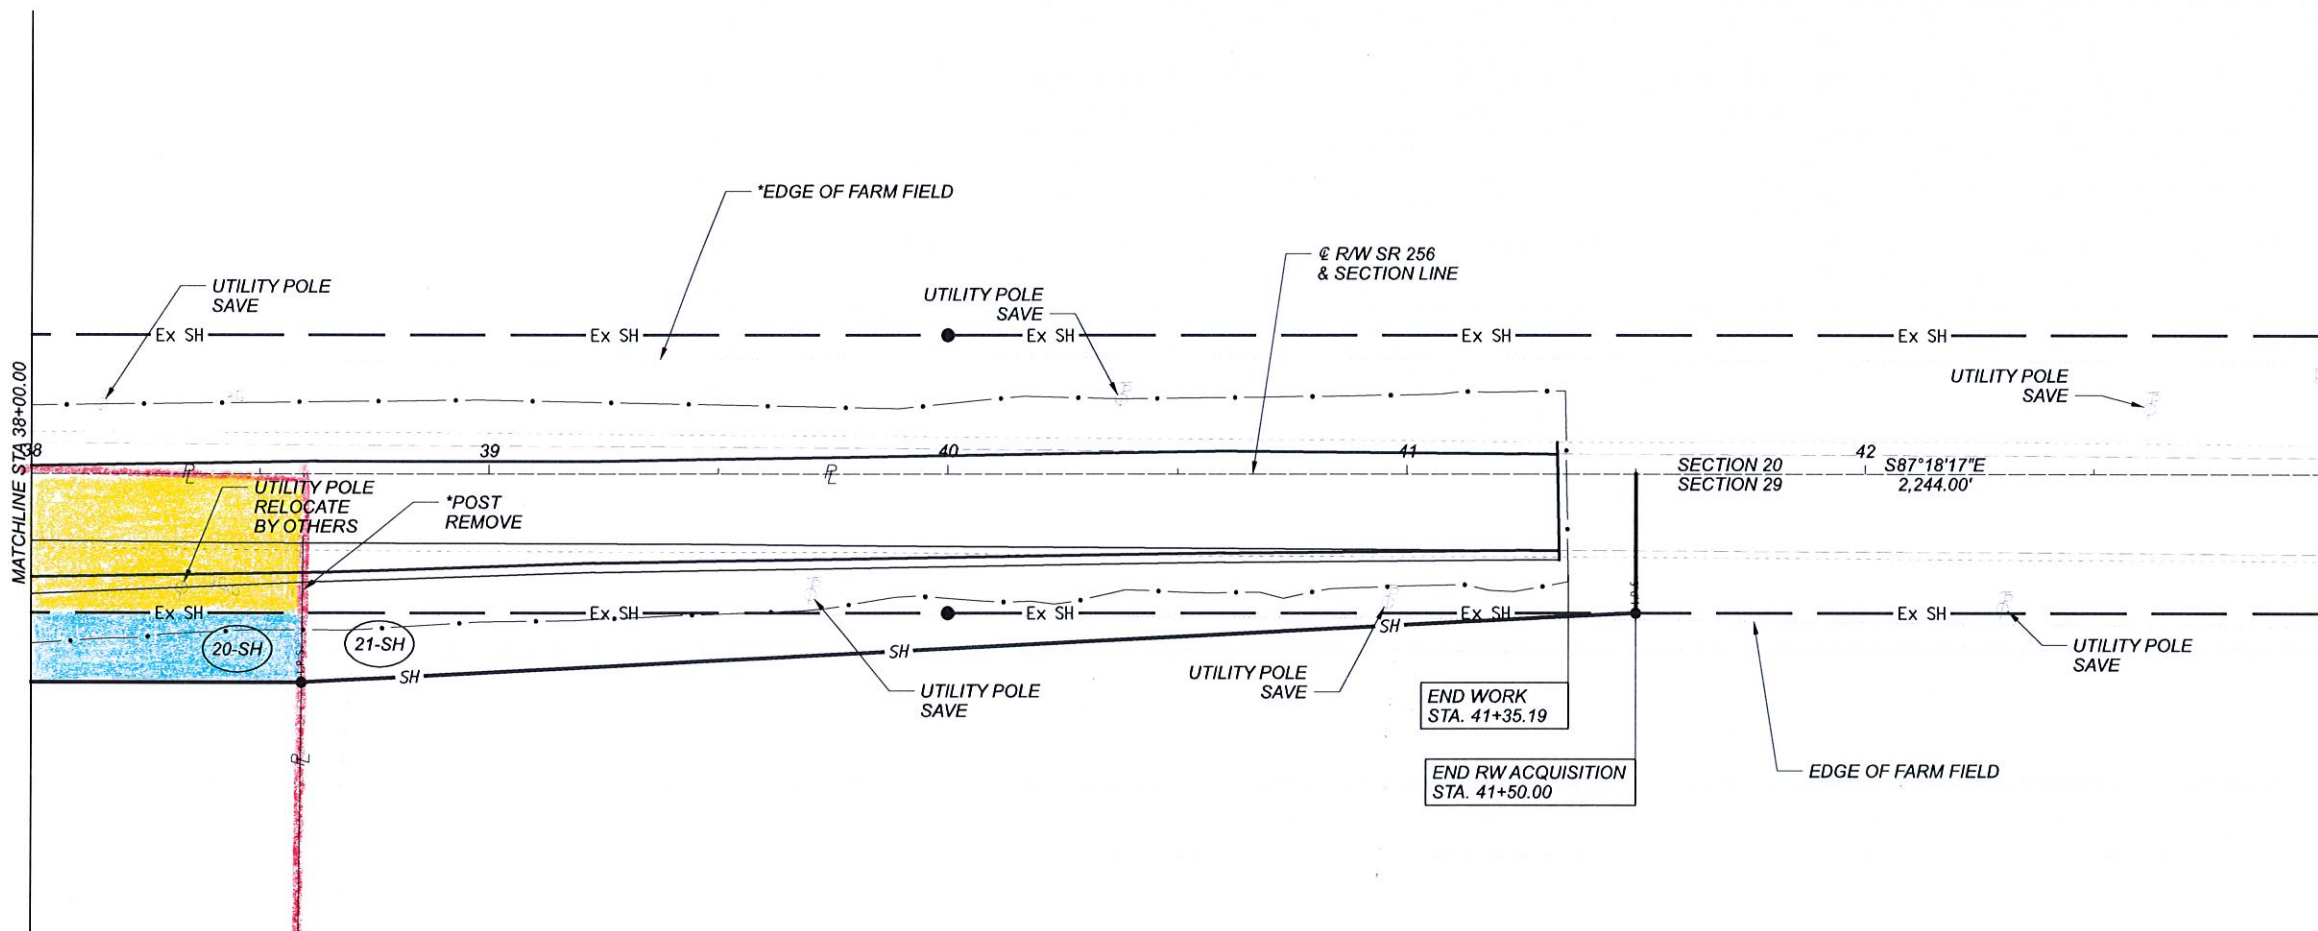

JEFFRY D & PEGGY J HUTCHISON
1175 BALTIMORE-SOMERSET RD NE
0490263200
RESIDENTIAL

LEITNAKER FARMS, LTD
0 OLD MILLERSPORT RD
0490261700
AGRICULTURAL

* DENOTES RIGHT OF WAY ENCROACHMENT

REVISIONS OF WORK ENCLOSURE			ALM REVIEWER SJS 09/11/20 PROJECT ID 110412 SUBSET TOTAL 36 37 SHEET TOTAL P.O 0	
REV. BY	DATE	DESCRIPTION		
DATE COMPLETED 09/11/20				



**HORIZONTAL
SCALE IN FEET**



A horizontal scale bar with alternating black and white segments. It is marked with '0' at the left end, '10' at the first tick mark, '20' at the second tick mark, and '40' at the right end.

RIGHT OF WAY TOPO SHEET
SR 256 STA. 38+00.00 TO STA. 43+00.00

DESIGN AGENCY
**Mead
& Hunt**
CLIENT



DESIGNER
ALM

REVIEWER	
SJS	09/11/

PROJECT ID	110412
------------	--------

SUBSET	TOTAL
36	37

SHEET	TOTAL
P.0	0

HORIZONTAL
SCALE IN FEET

A horizontal scale bar with alternating black and white segments, marked with 0, 10, 20, and 40. To the right of the scale bar is a north arrow pointing upwards, consisting of a circle with a triangle and the letter 'N' inside.

RIGHT OF WAY BOUNDARY SHEET
SR 256 STA. 38+00.00 TO STA. 43+00.00

DESIGN AGENCY
**Mead
& Hunt**
CLIENT



DESIGNER	
ALM	
REVIEWER	
SJS 09/11/20	
PROJECT ID	
110412	
SUBSET	TOTAL
37	37
SHEET	TOTAL
P.0	0

REV. BY	DATE	DESCRIPTION
DATE COMPLETED 09/11/20		