


VILLAGE OF GAMBIER MULTIMODAL IMPROVEMENTS  
 WIGGIN ST. - STA 0+00 TO STA 10+00

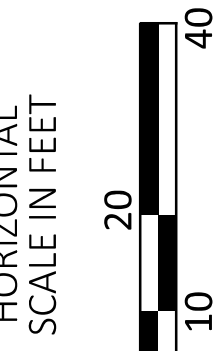

DESIGN AGENCY



DESIGNER  
KCS

REVIEWER

JCH 06-25-25

PROJECT ID



0

SHEET

P.1

TOTAL

9

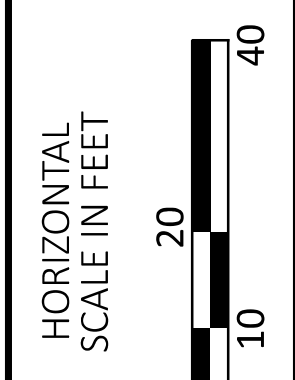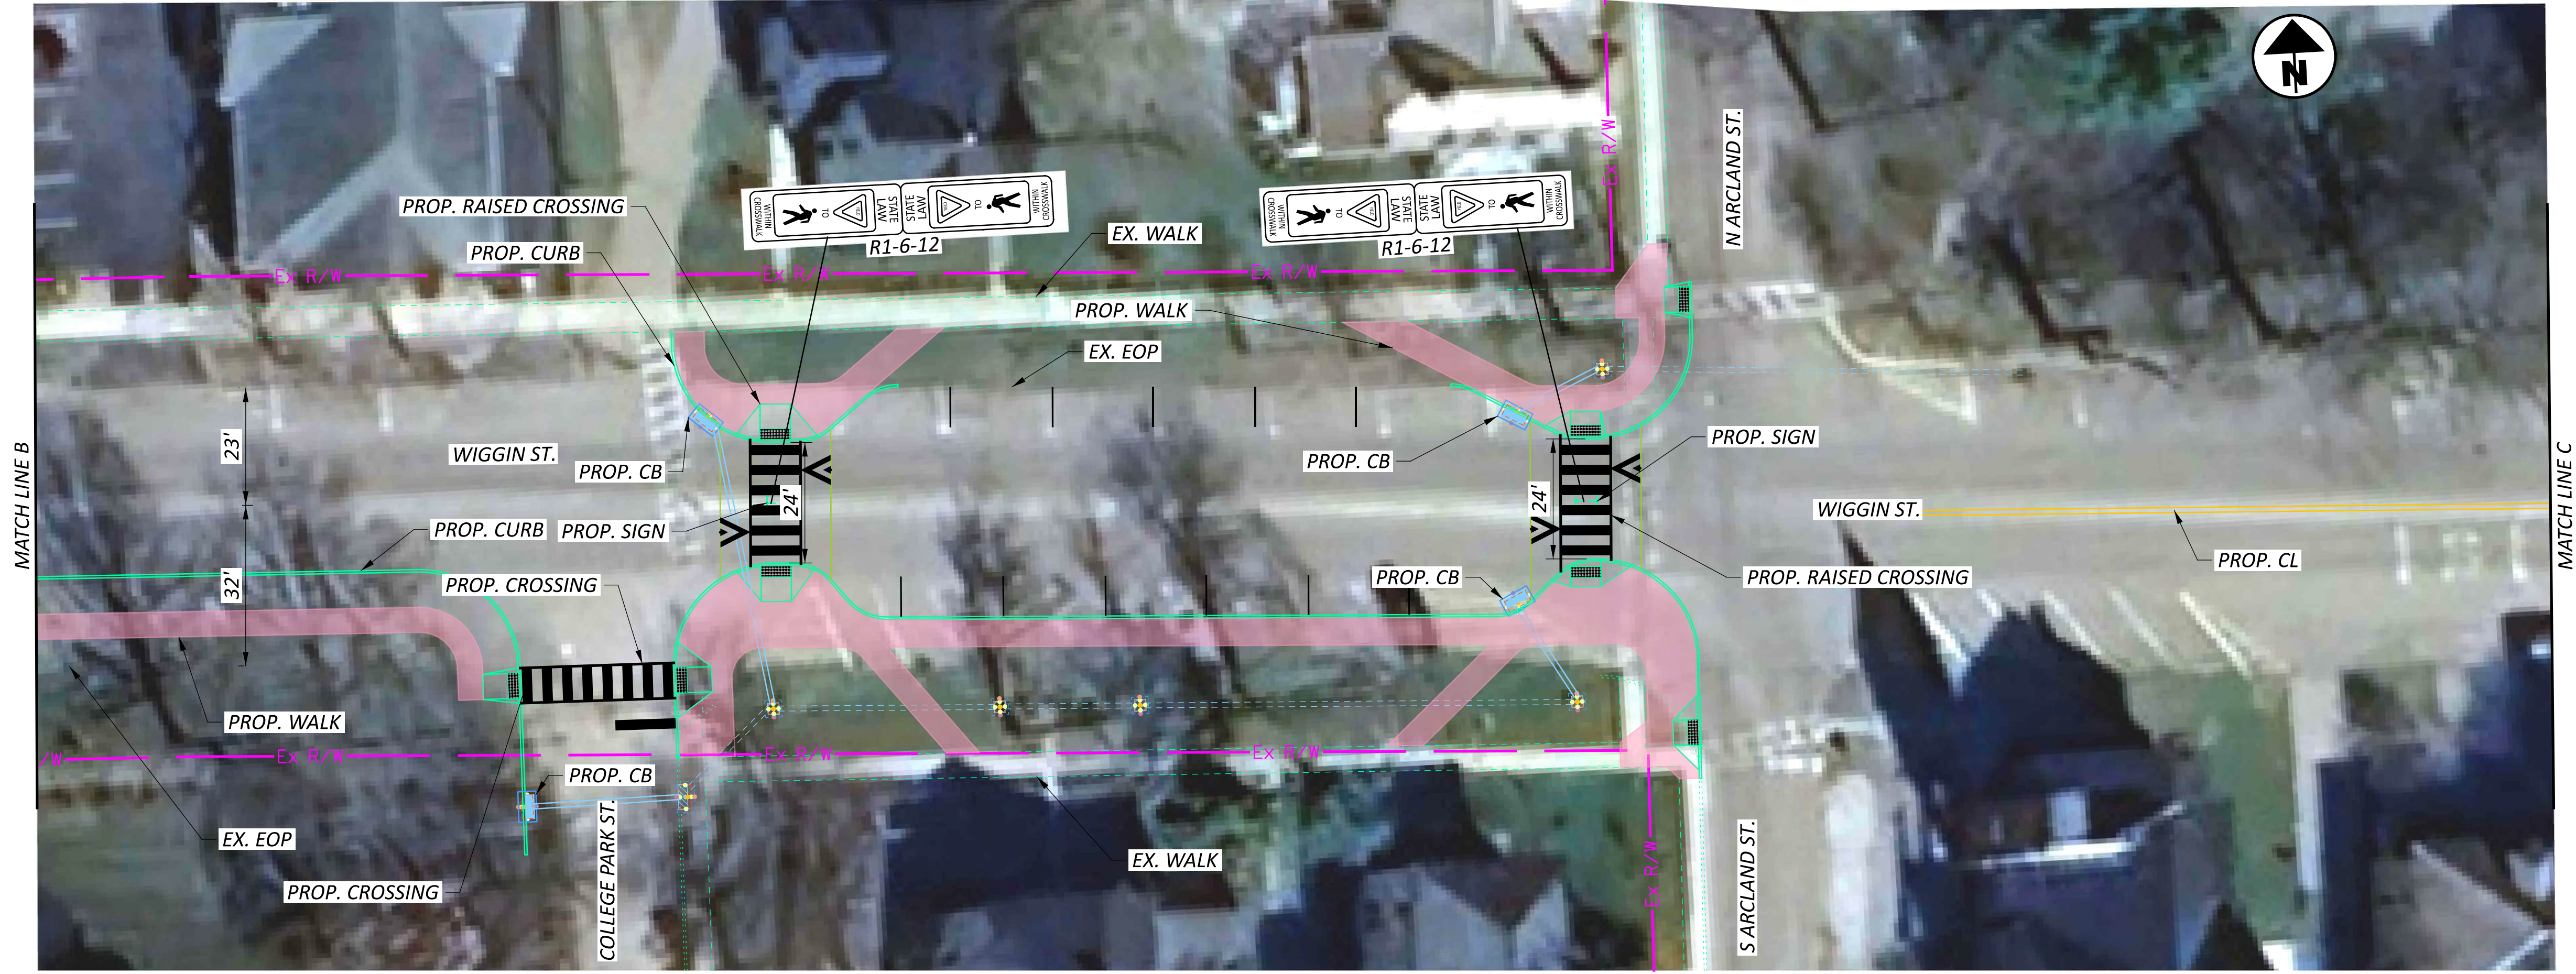

VILLAGE OF GAMBIER MULTIMODAL IMPROVEMENTS  
 WIGGIN ST-STA 10+00 TO STA 20+00

DESIGN AGENCY



DESIGNER

KCS

REVIEWER

JCH 06-25-25

PROJECT ID

0

SHEET TOTAL

P.2 9



VILLAGE OF GAMBIER MULTIMODAL IMPROVEMENTS  
 WIGGIN ST-STA 20+00 TO STA 30+00

DESIGN AGENCY






DESIGNER  
 KCS

REVIEWER  
 JCH 06-25-25

PROJECT ID  
 0

SHEET	TOTAL
P.3	9

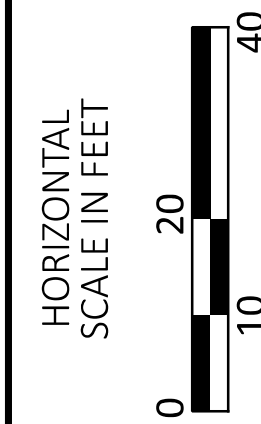

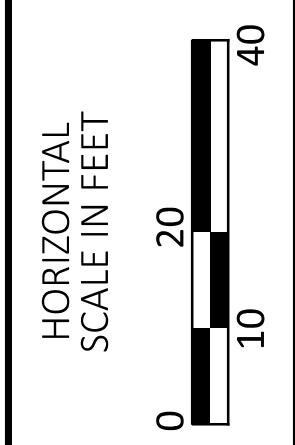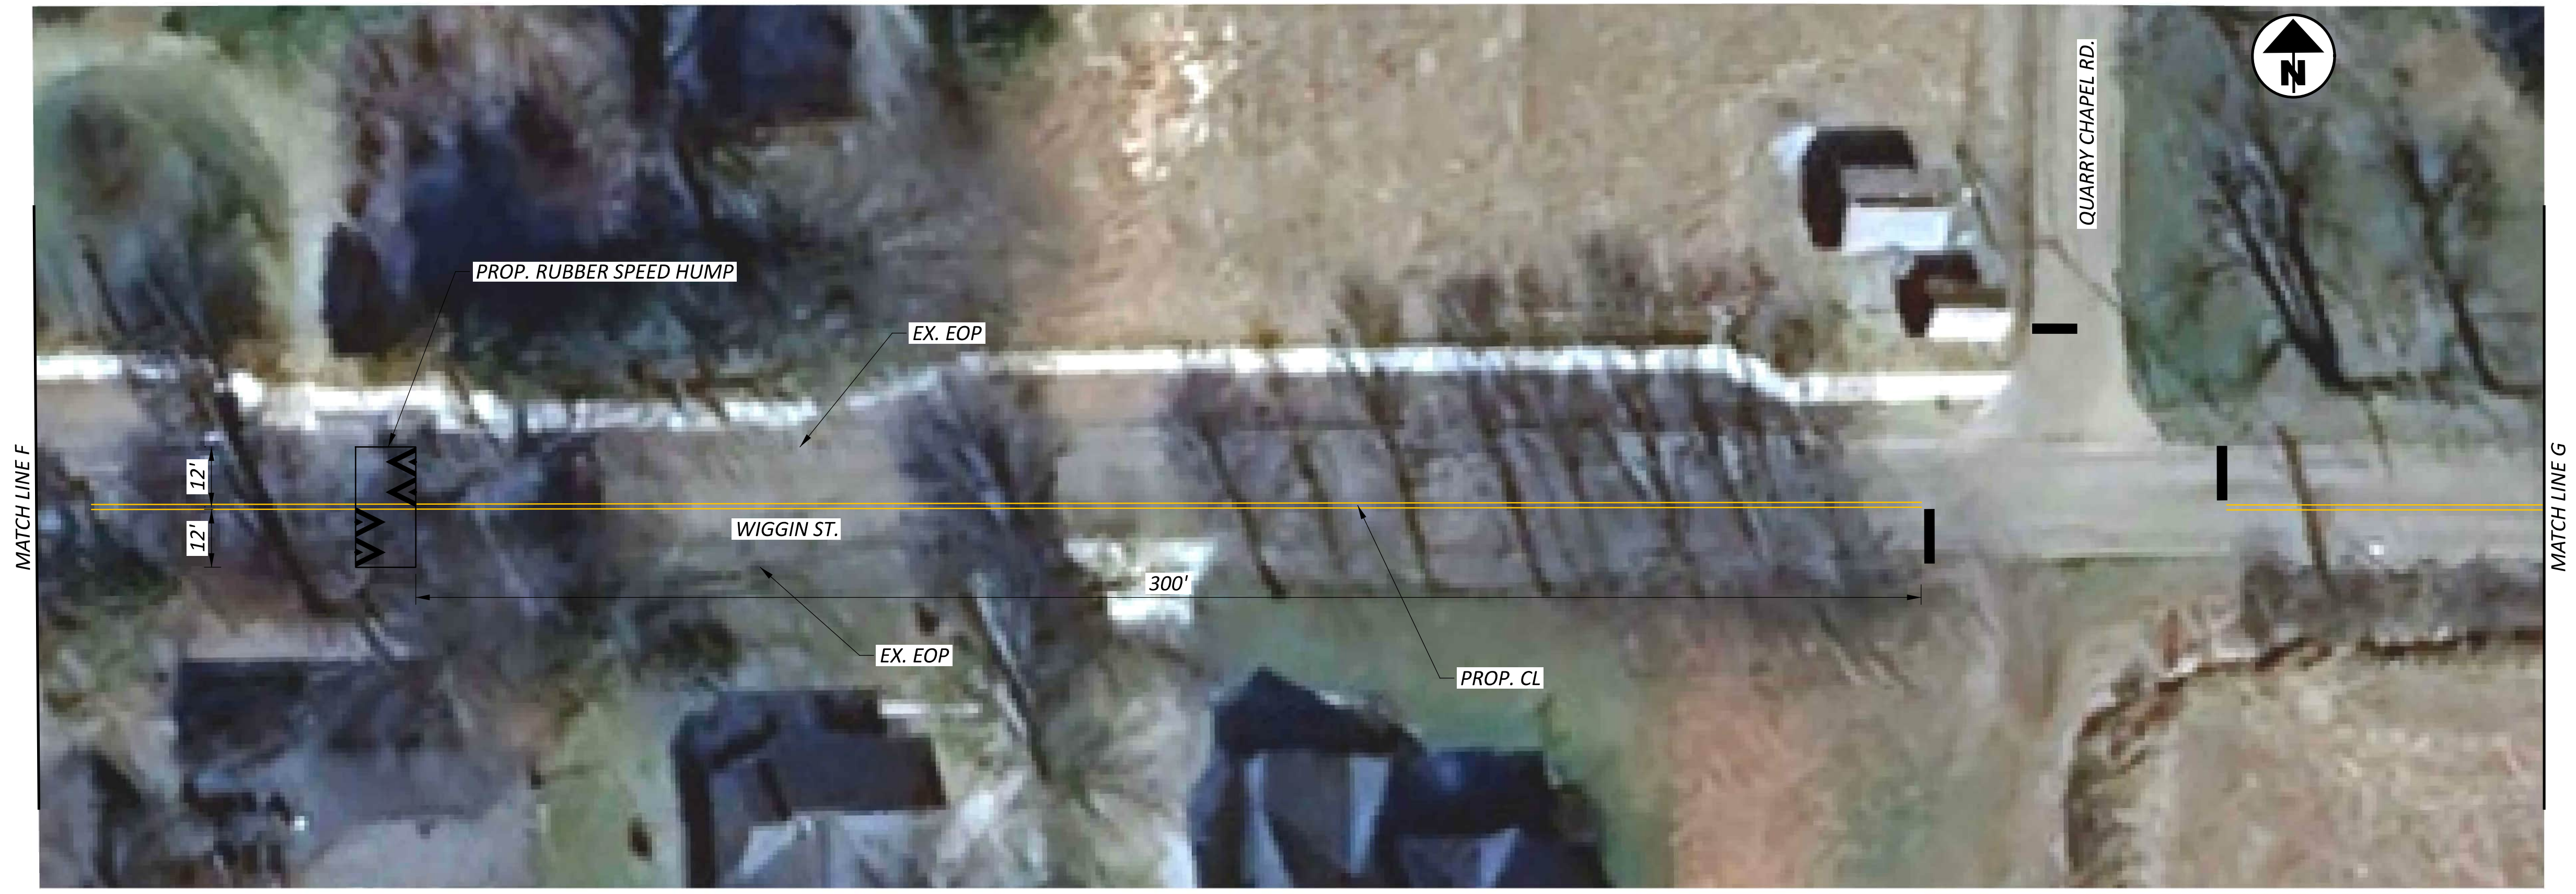

VILLAGE OF GAMBIER MULTIMODAL IMPROVEMENTS  
 WIGGIN ST-STA 30+00 TO STA 40+00

DESIGN AGENCY



DESIGNER  
 KCS


REVIEWER  
 JCH 06-25-25

PROJECT ID  
 0

SHEET	TOTAL
P.4	9




MATCH LINE A

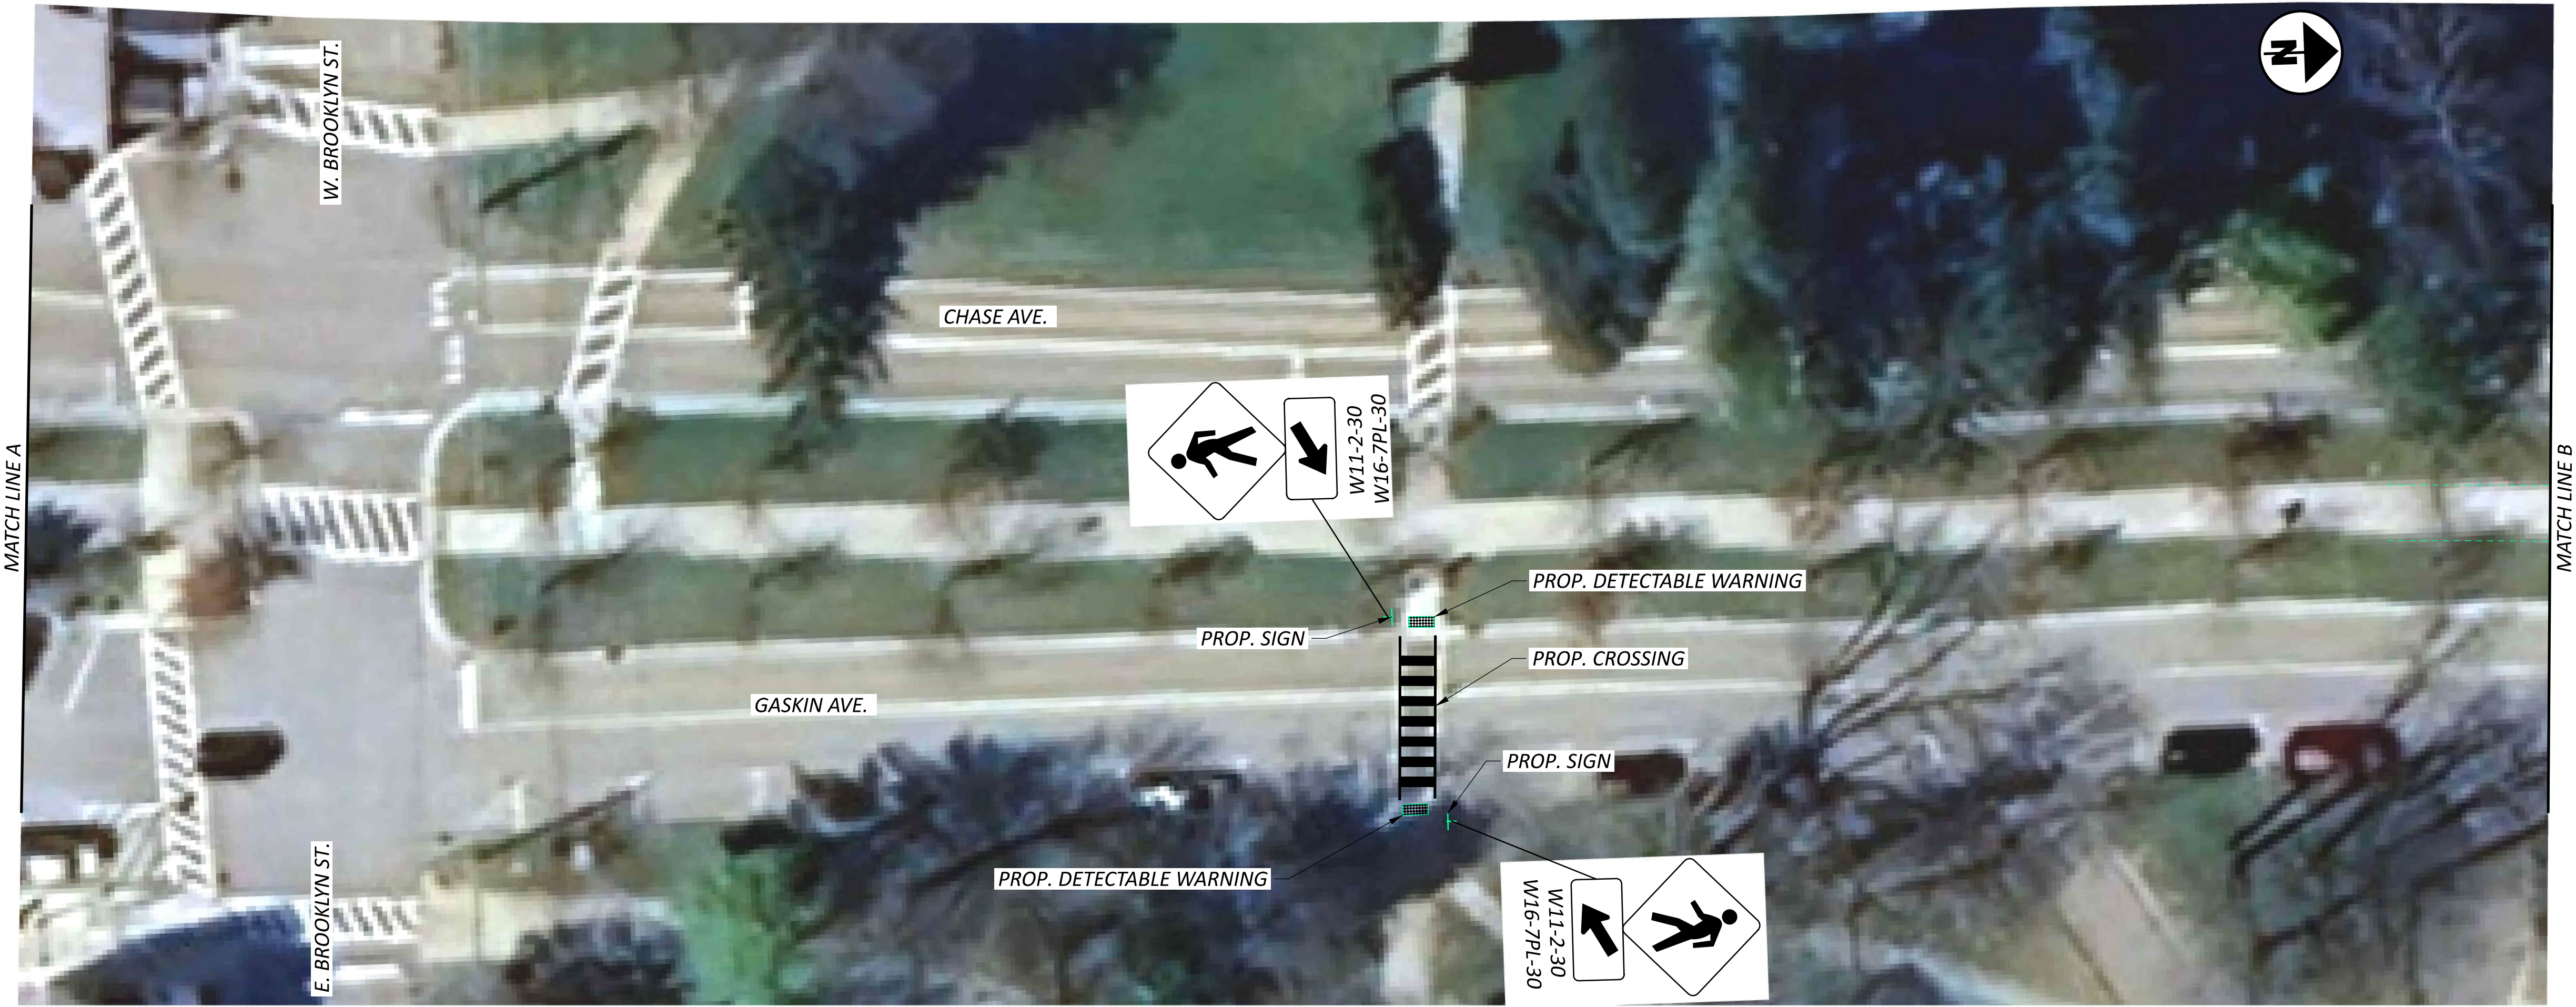

MATCH LINE A

MATCH LINE B

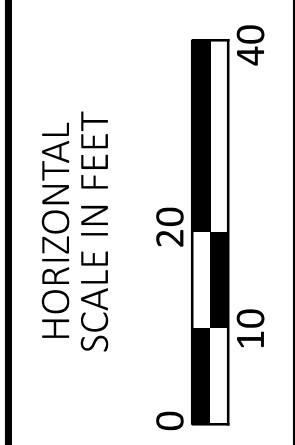

VILLAGE OF GAMBIER MULTIMODAL IMPROVEMENTS  
 CHASE AVE/GASKIN AVE - STA 0+00 TO STA 10+00

DESIGN AGENCY






DESIGNER  
KCS

REVIEWER  
JCH 06-25-25

PROJECT ID  
0

SHEET	TOTAL
P.5	9

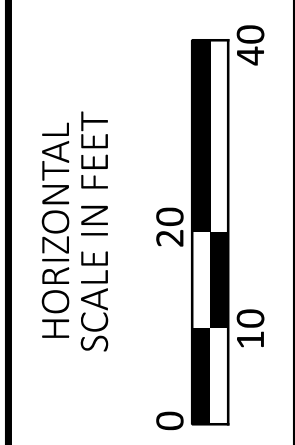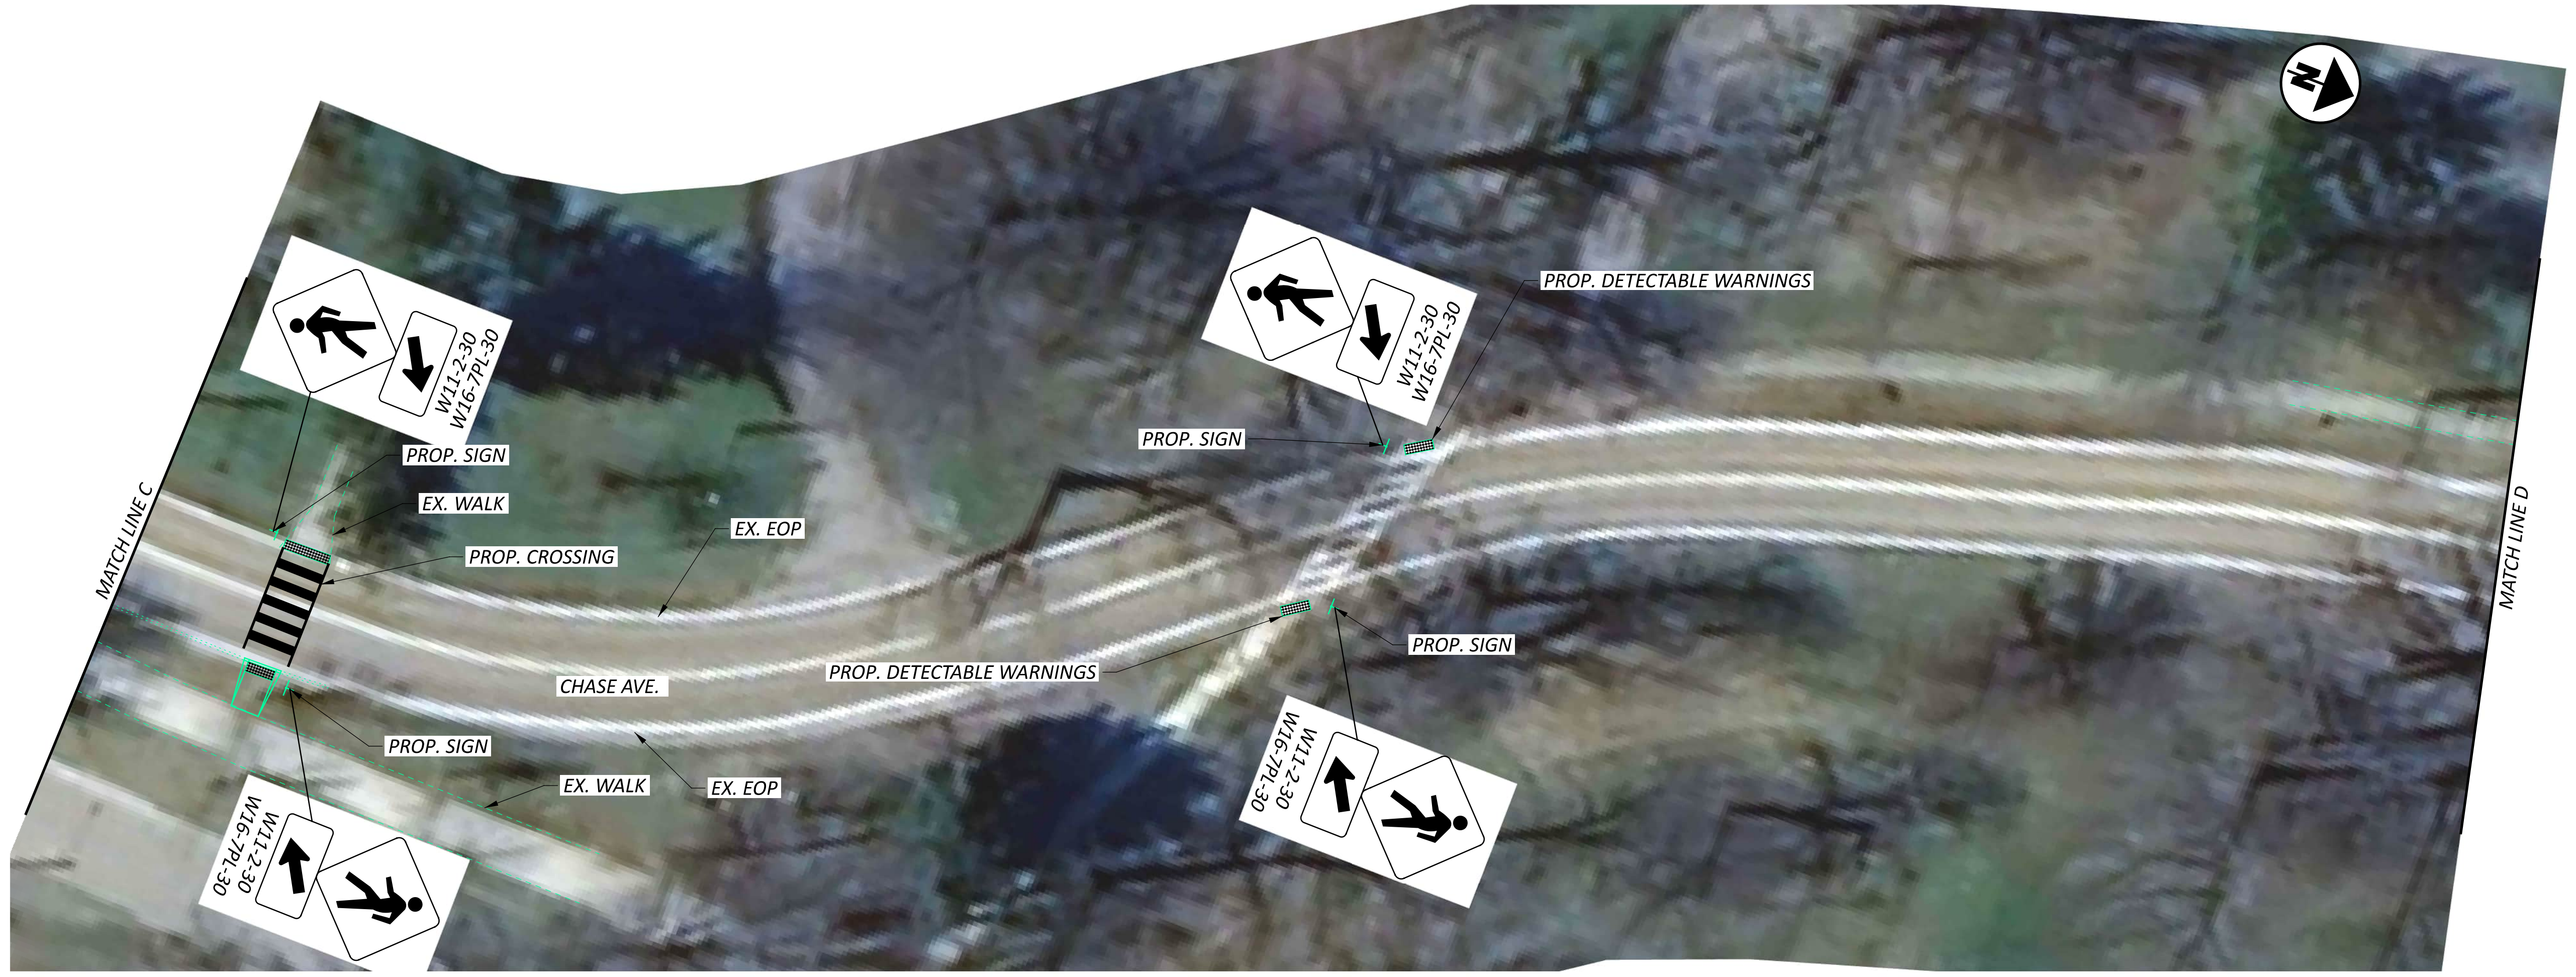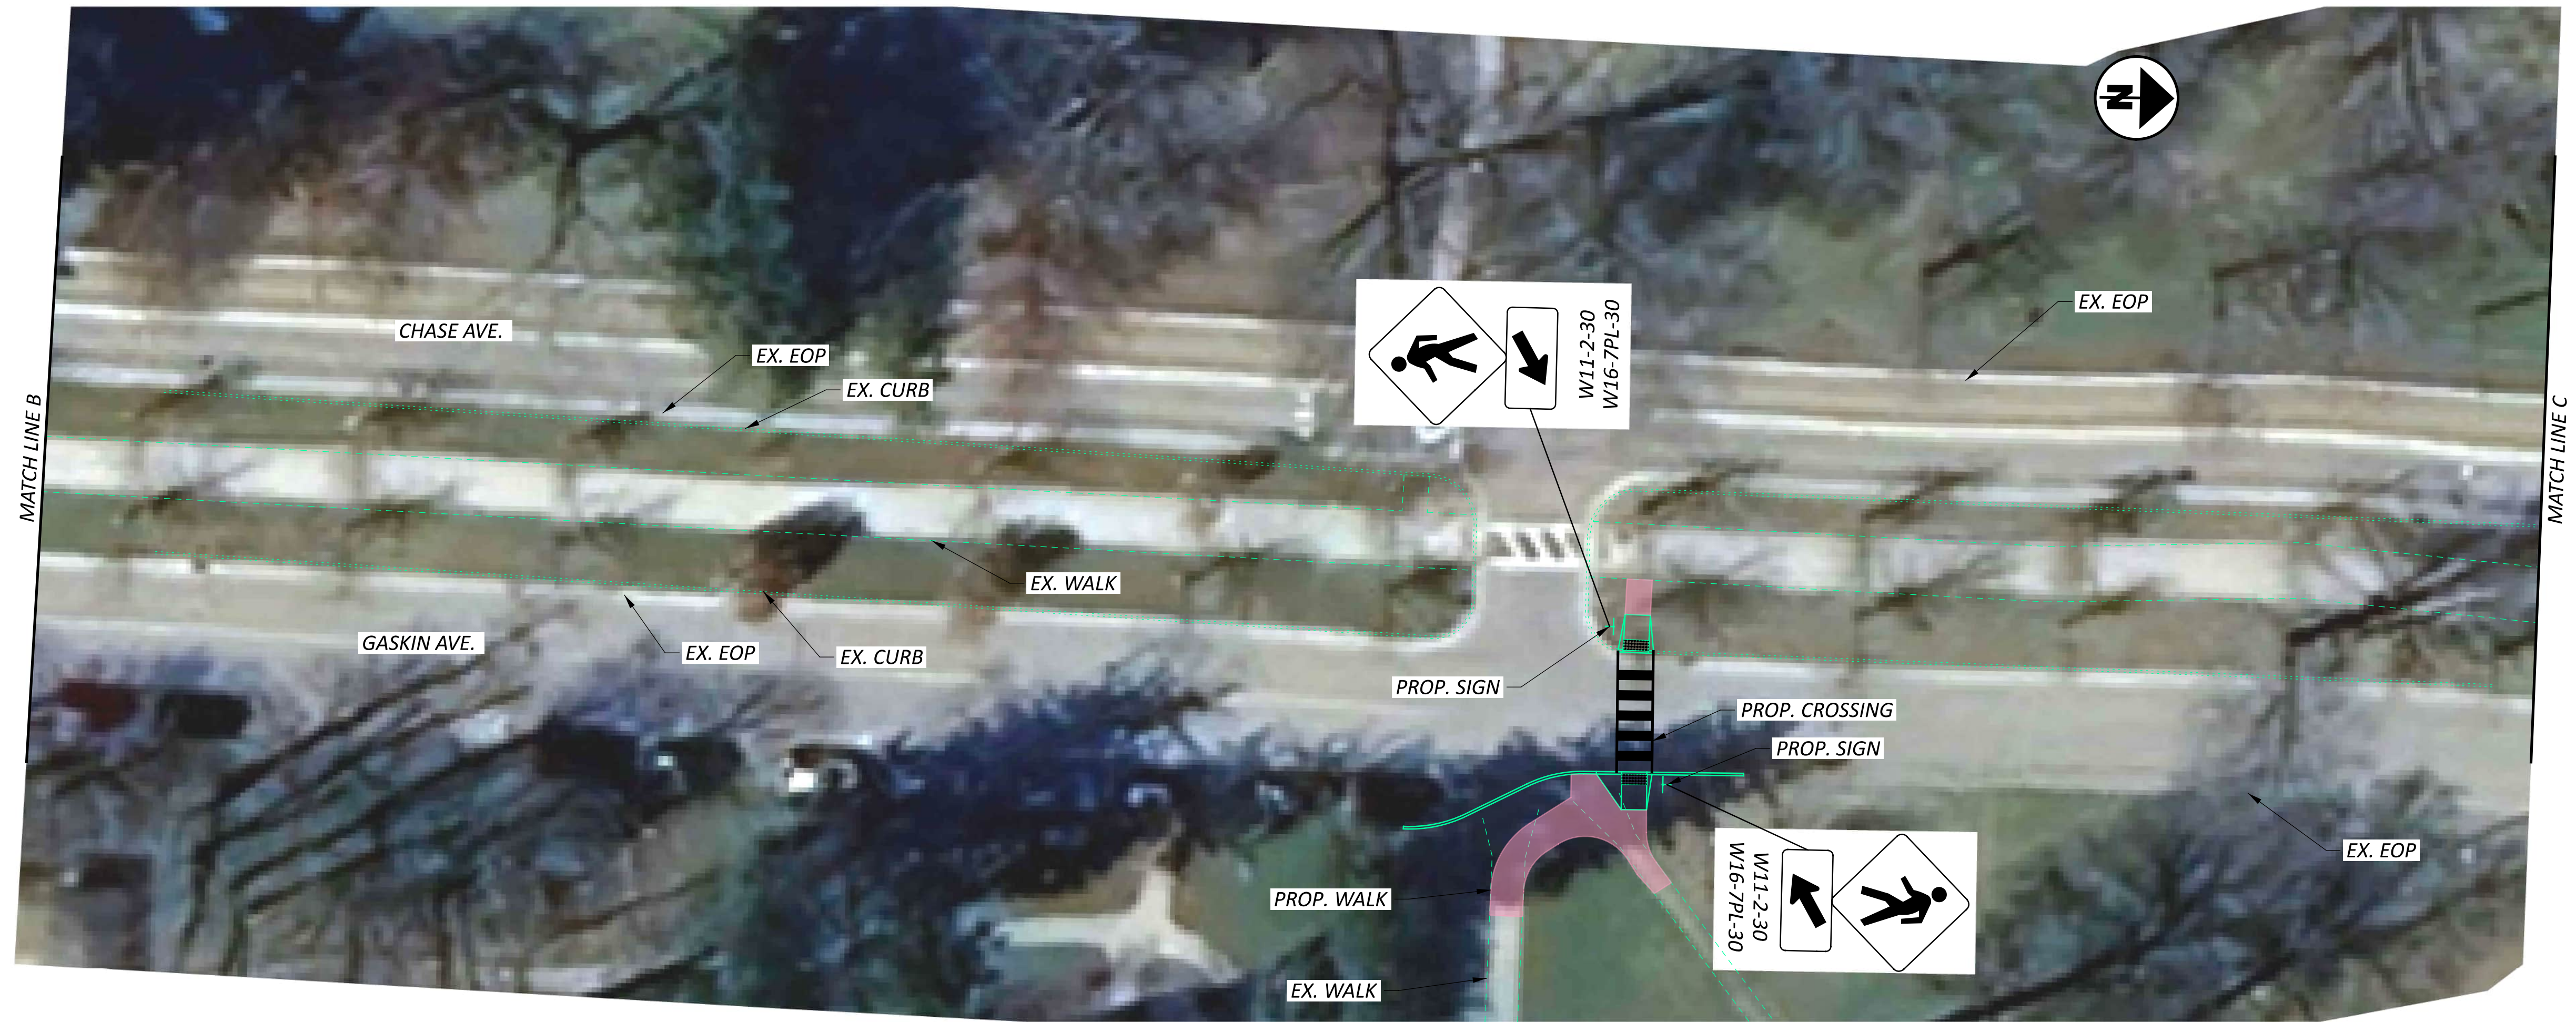

VILLAGE OF GAMBIER MULTIMODAL IMPROVEMENTS  
CHASE AVE/GASKIN AVE - STA 10+00 TO STA 20+00

DESIGN AGENCY




DESIGNER  
KCS


REVIEWER  
JCH 06-25-25

PROJECT ID  
0

SHEET	TOTAL
P.6	9

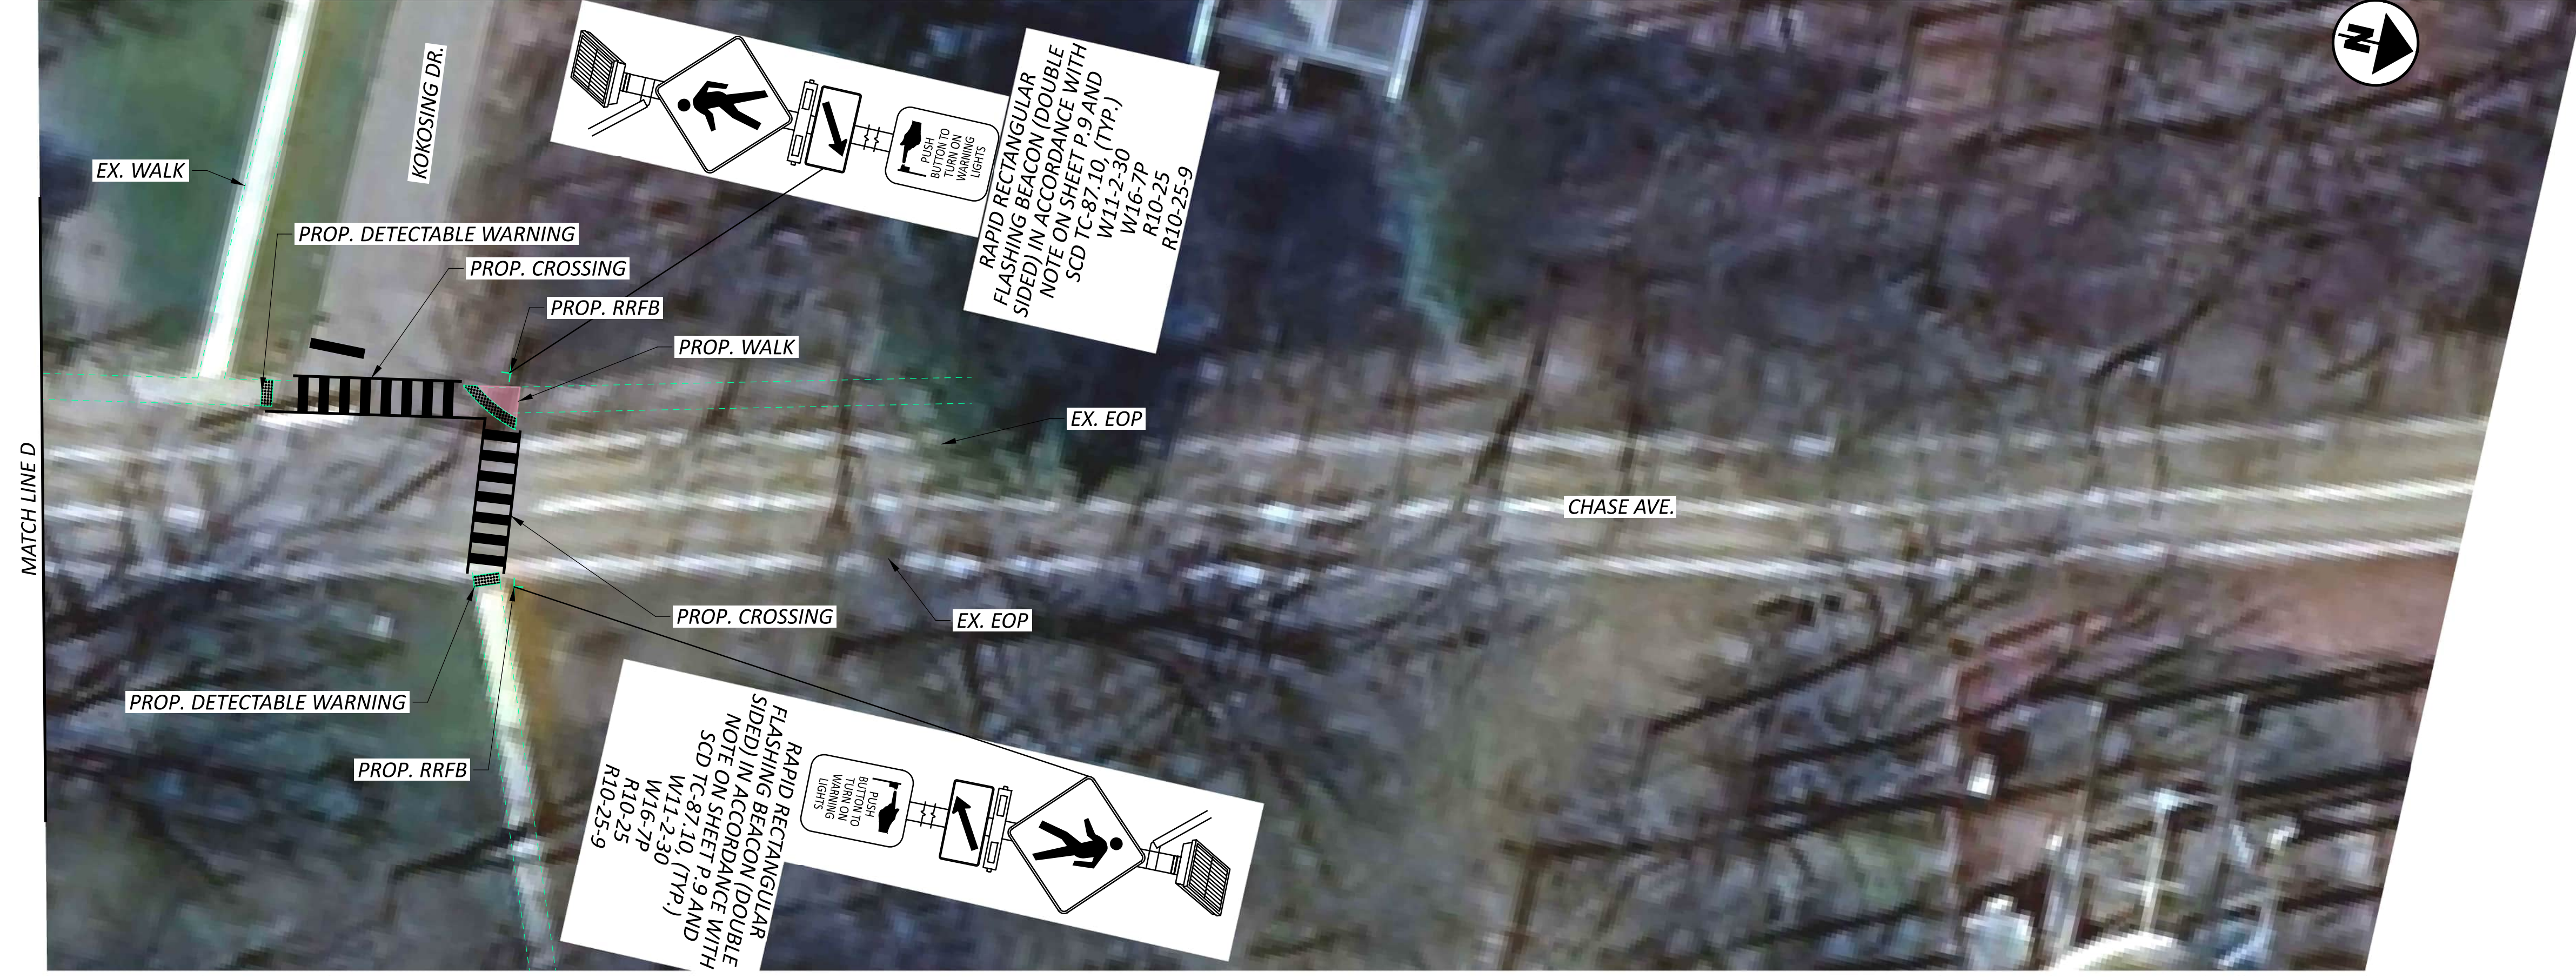

VILLAGE OF GAMBIER MULTIMODAL IMPROVEMENTS  
CHASE AVE - STA 20+00 TO STA 25+00

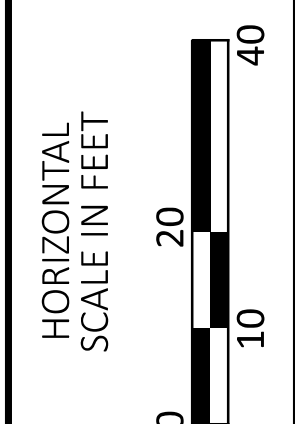

DESIGN AGENCY



DESIGNER  
KCS

REVIEWER  
JCH 06-25-25

PROJECT ID  
0

SHEET	TOTAL
P.7	9



VILLAGE OF GAMBIER MULTIMODAL IMPROVEMENTS  
 ACLAND ST - STA 5+00 TO STA 10+00

DESIGN AGENCY



DESIGNER

KCS

REVIEWER

JCH 06-25-25

PROJECT ID


0



SHEET

P.8

TOTAL

9

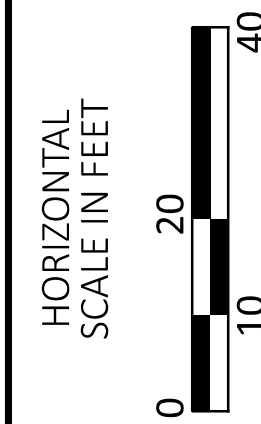

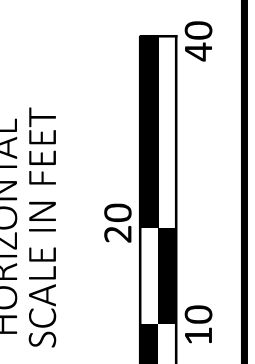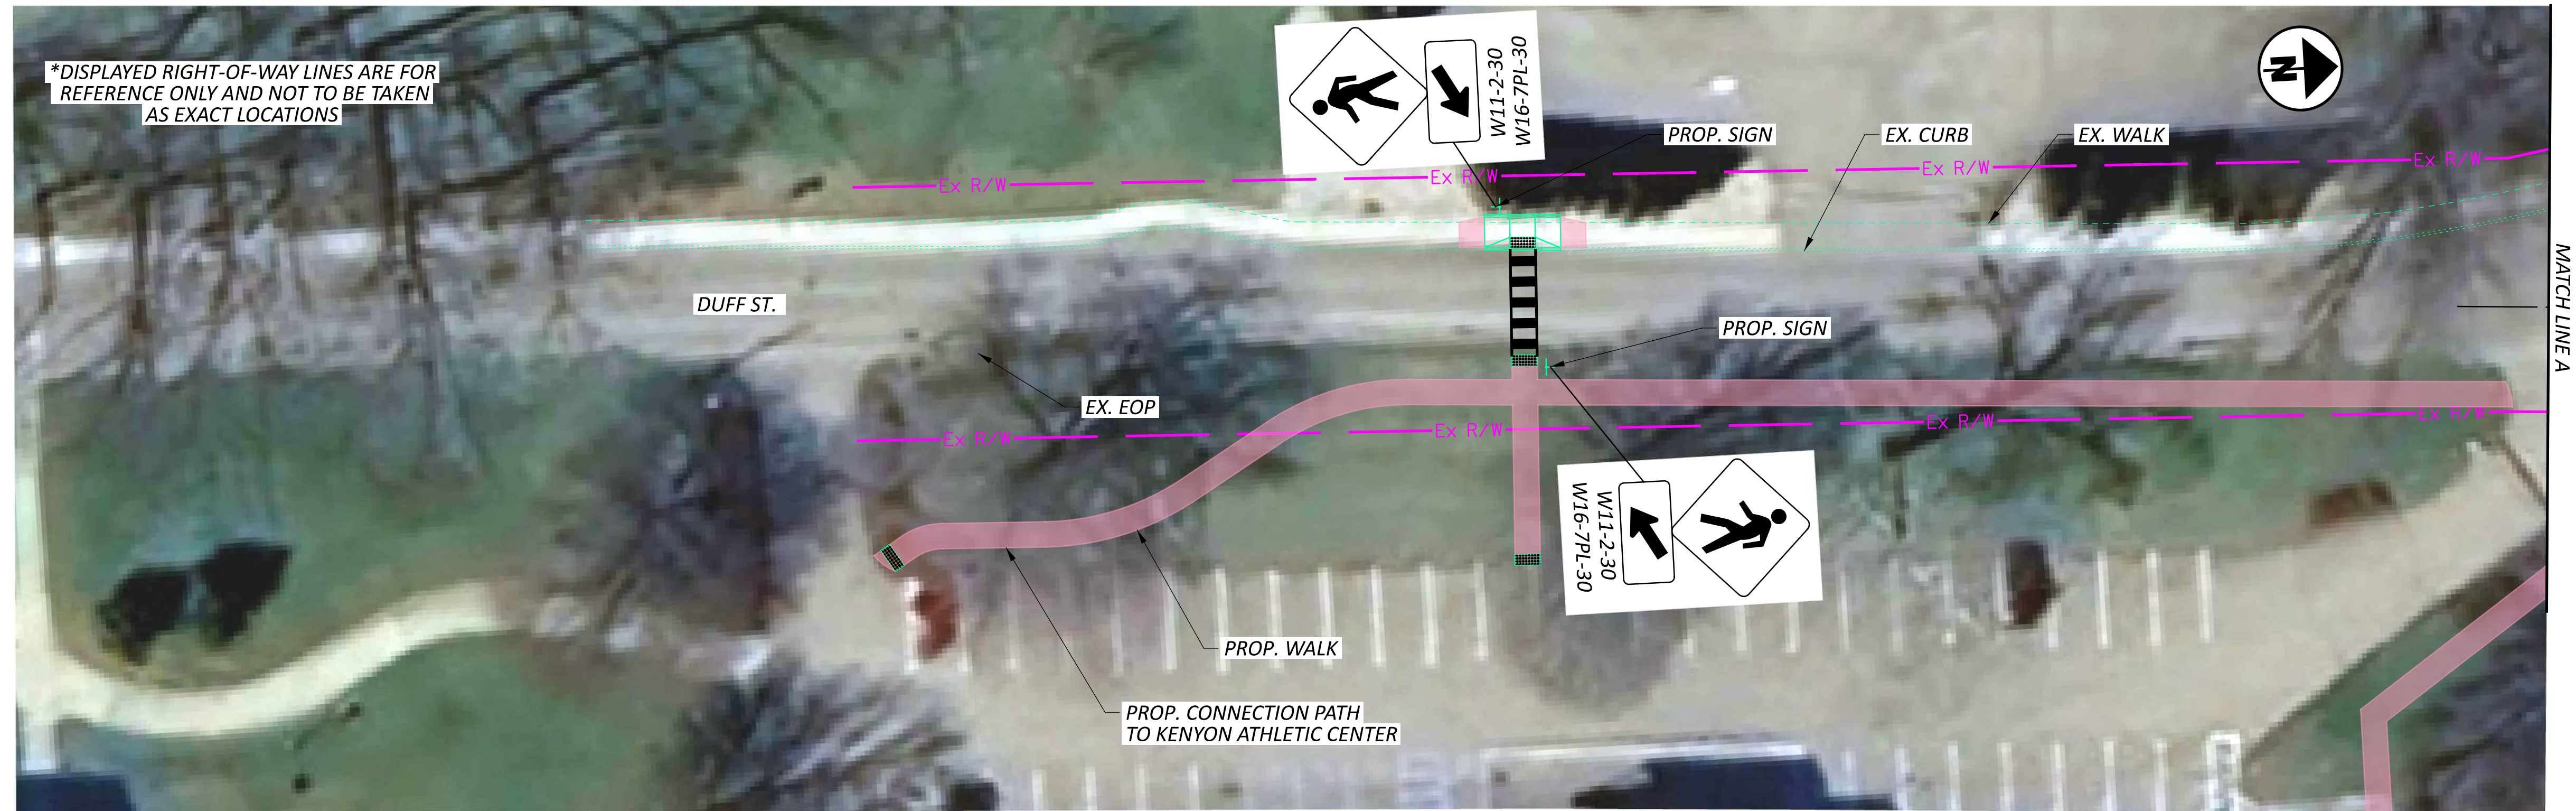

VILLAGE OF GAMBIER MULTIMODAL IMPROVEMENTS  
S. ARCLAND ST/DUFF ST - STA 0+00 TO STA 10+00

DESIGN AGENCY



DESIGNER  
KCS


REVIEWER  
JCH 06-25-25

PROJECT ID  
0

SHEET	TOTAL
P.9	9



VILLAGE OF GAMBIER MULTIMODAL IMPROVEMENTS  
 DUFF STREET SIDEWALK EXTENSION

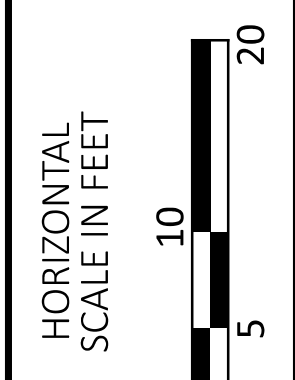

DESIGN AGENCY



DESIGNER  
 KCS

REVIEWER  
 XXX MM-DD-YY

PROJECT ID  
 0

SHEET	TOTAL
P.0	0