

VILLAGE OF GAMBIER MULTIMODAL IMPROVEMENTS
 WIGGIN ST. - STA 0+00 TO STA 10+00

DESIGN AGENCY



DESIGNER

KCS

REVIEWER

JCH 06-25-25

PROJECT ID



0

SHEET

P.1

TOTAL

9

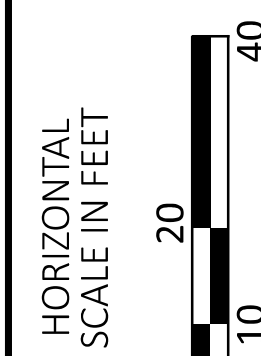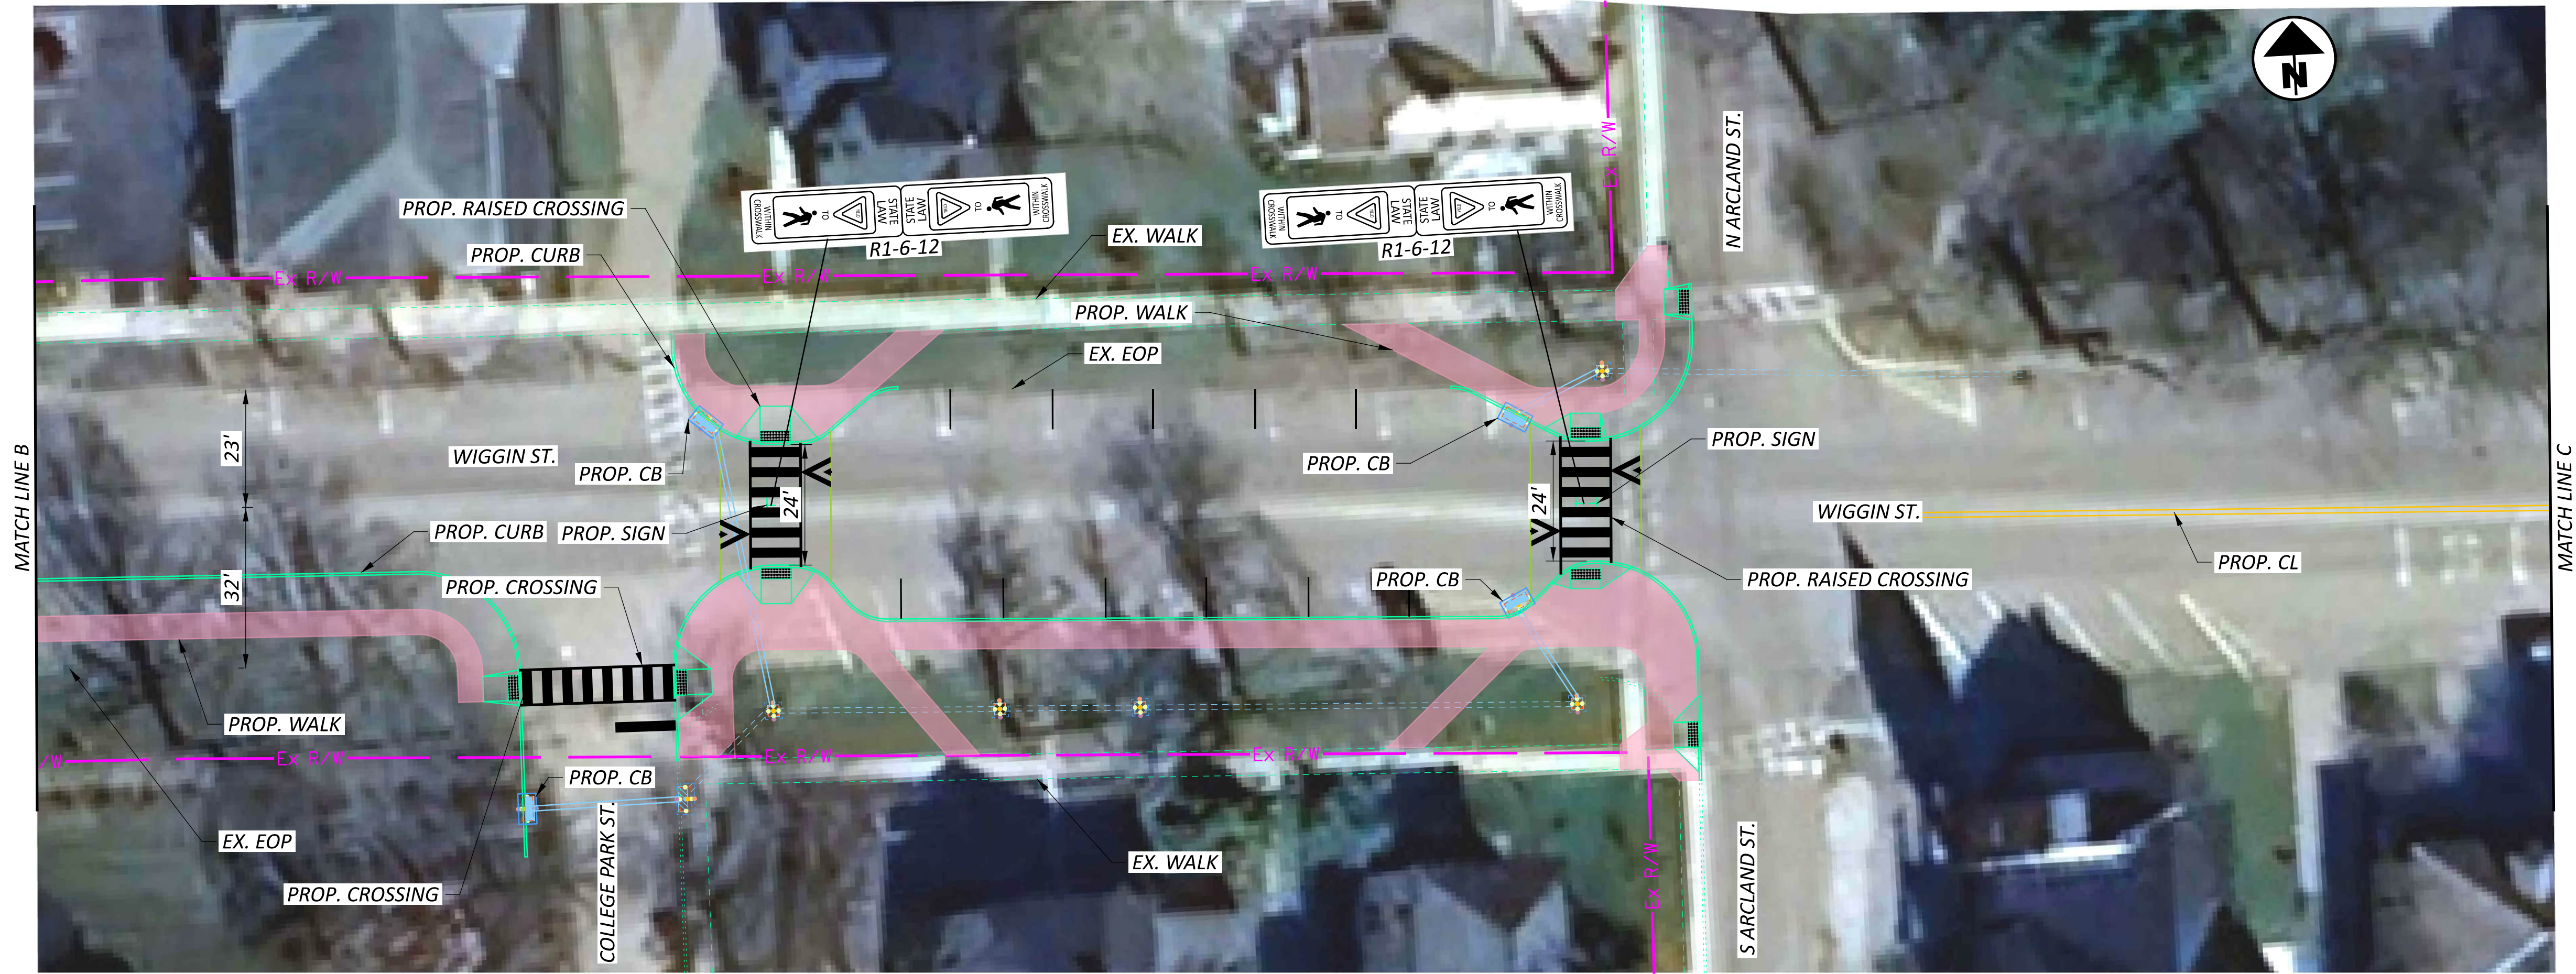

VILLAGE OF GAMBIER MULTIMODAL IMPROVEMENTS
 WIGGIN ST-STA 10+00 TO STA 20+00

DESIGN AGENCY



DESIGNER

KCS

REVIEWER

JCH 06-25-25

PROJECT ID

0

SHEET

P.2

TOTAL

9



VILLAGE OF GAMBIER MULTIMODAL IMPROVEMENTS
 WIGGIN ST-STA 20+00 TO STA 30+00

DESIGN AGENCY




DESIGNER
 KCS

REVIEWER
 JCH 06-25-25

PROJECT ID
 0

SHEET	TOTAL
P.3	9



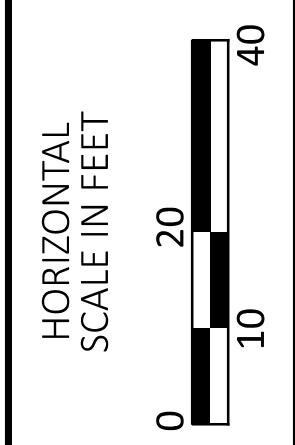

VILLAGE OF GAMBIER MULTIMODAL IMPROVEMENTS
 WIGGIN ST-STA 30+00 TO STA 40+00

DESIGN AGENCY



DESIGNER
 KCS


REVIEWER
 JCH 06-25-25

PROJECT ID
 0

SHEET	TOTAL
P.4	9




MATCH LINE A

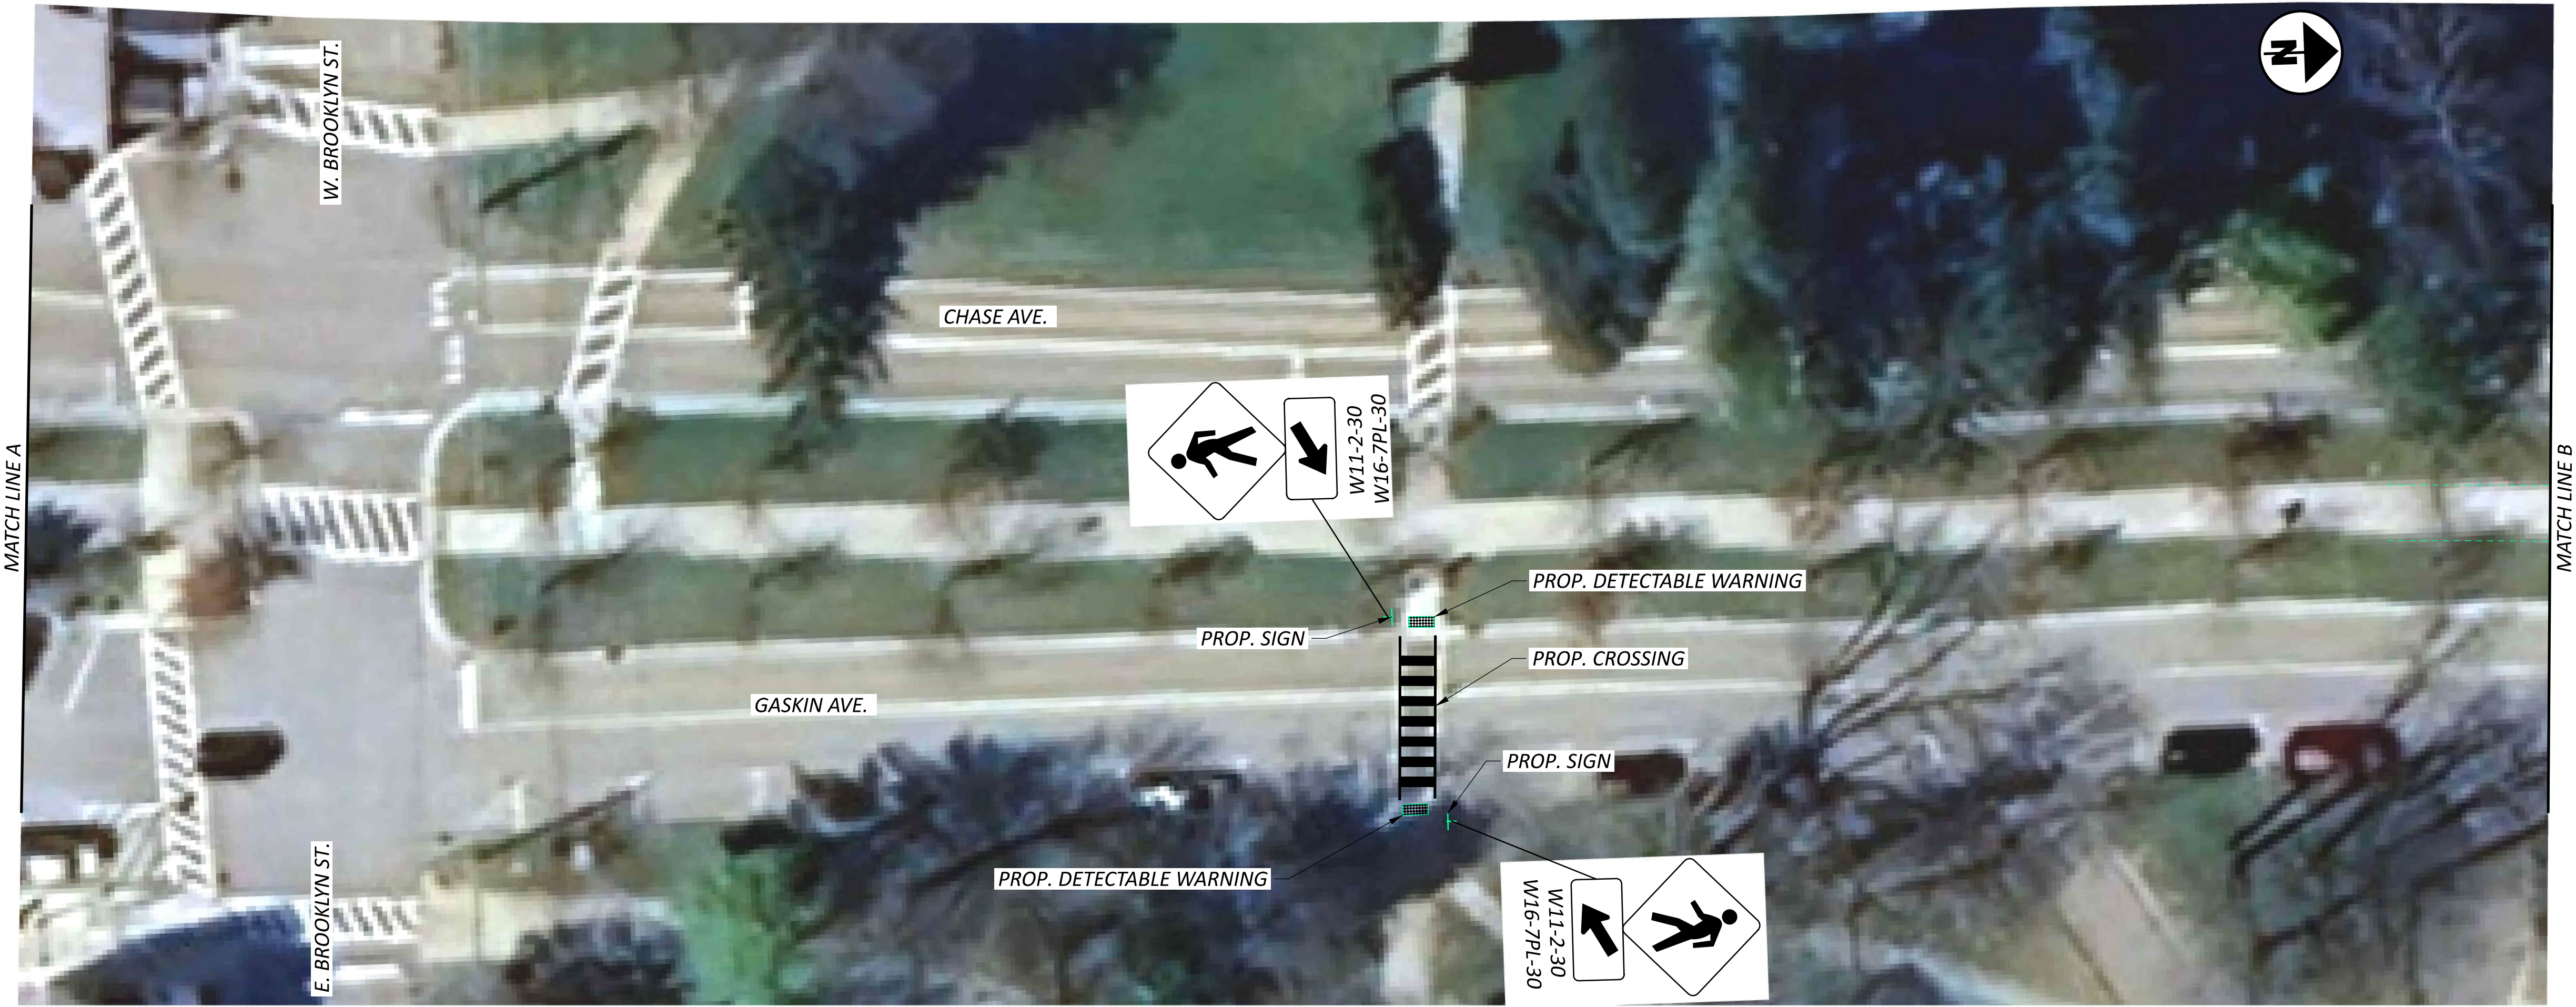

MATCH LINE A

MATCH LINE B

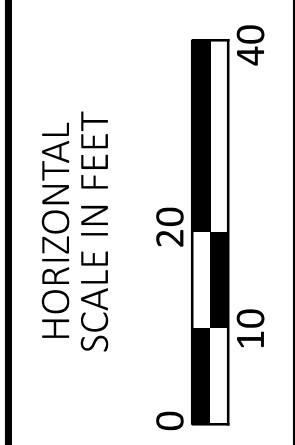

VILLAGE OF GAMBIER MULTIMODAL IMPROVEMENTS
 CHASE AVE/GASKIN AVE - STA 0+00 TO STA 10+00

DESIGN AGENCY






DESIGNER
KCS

REVIEWER
JCH 06-25-25

PROJECT ID
0

SHEET	TOTAL
P.5	9

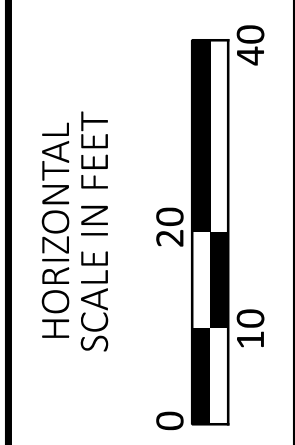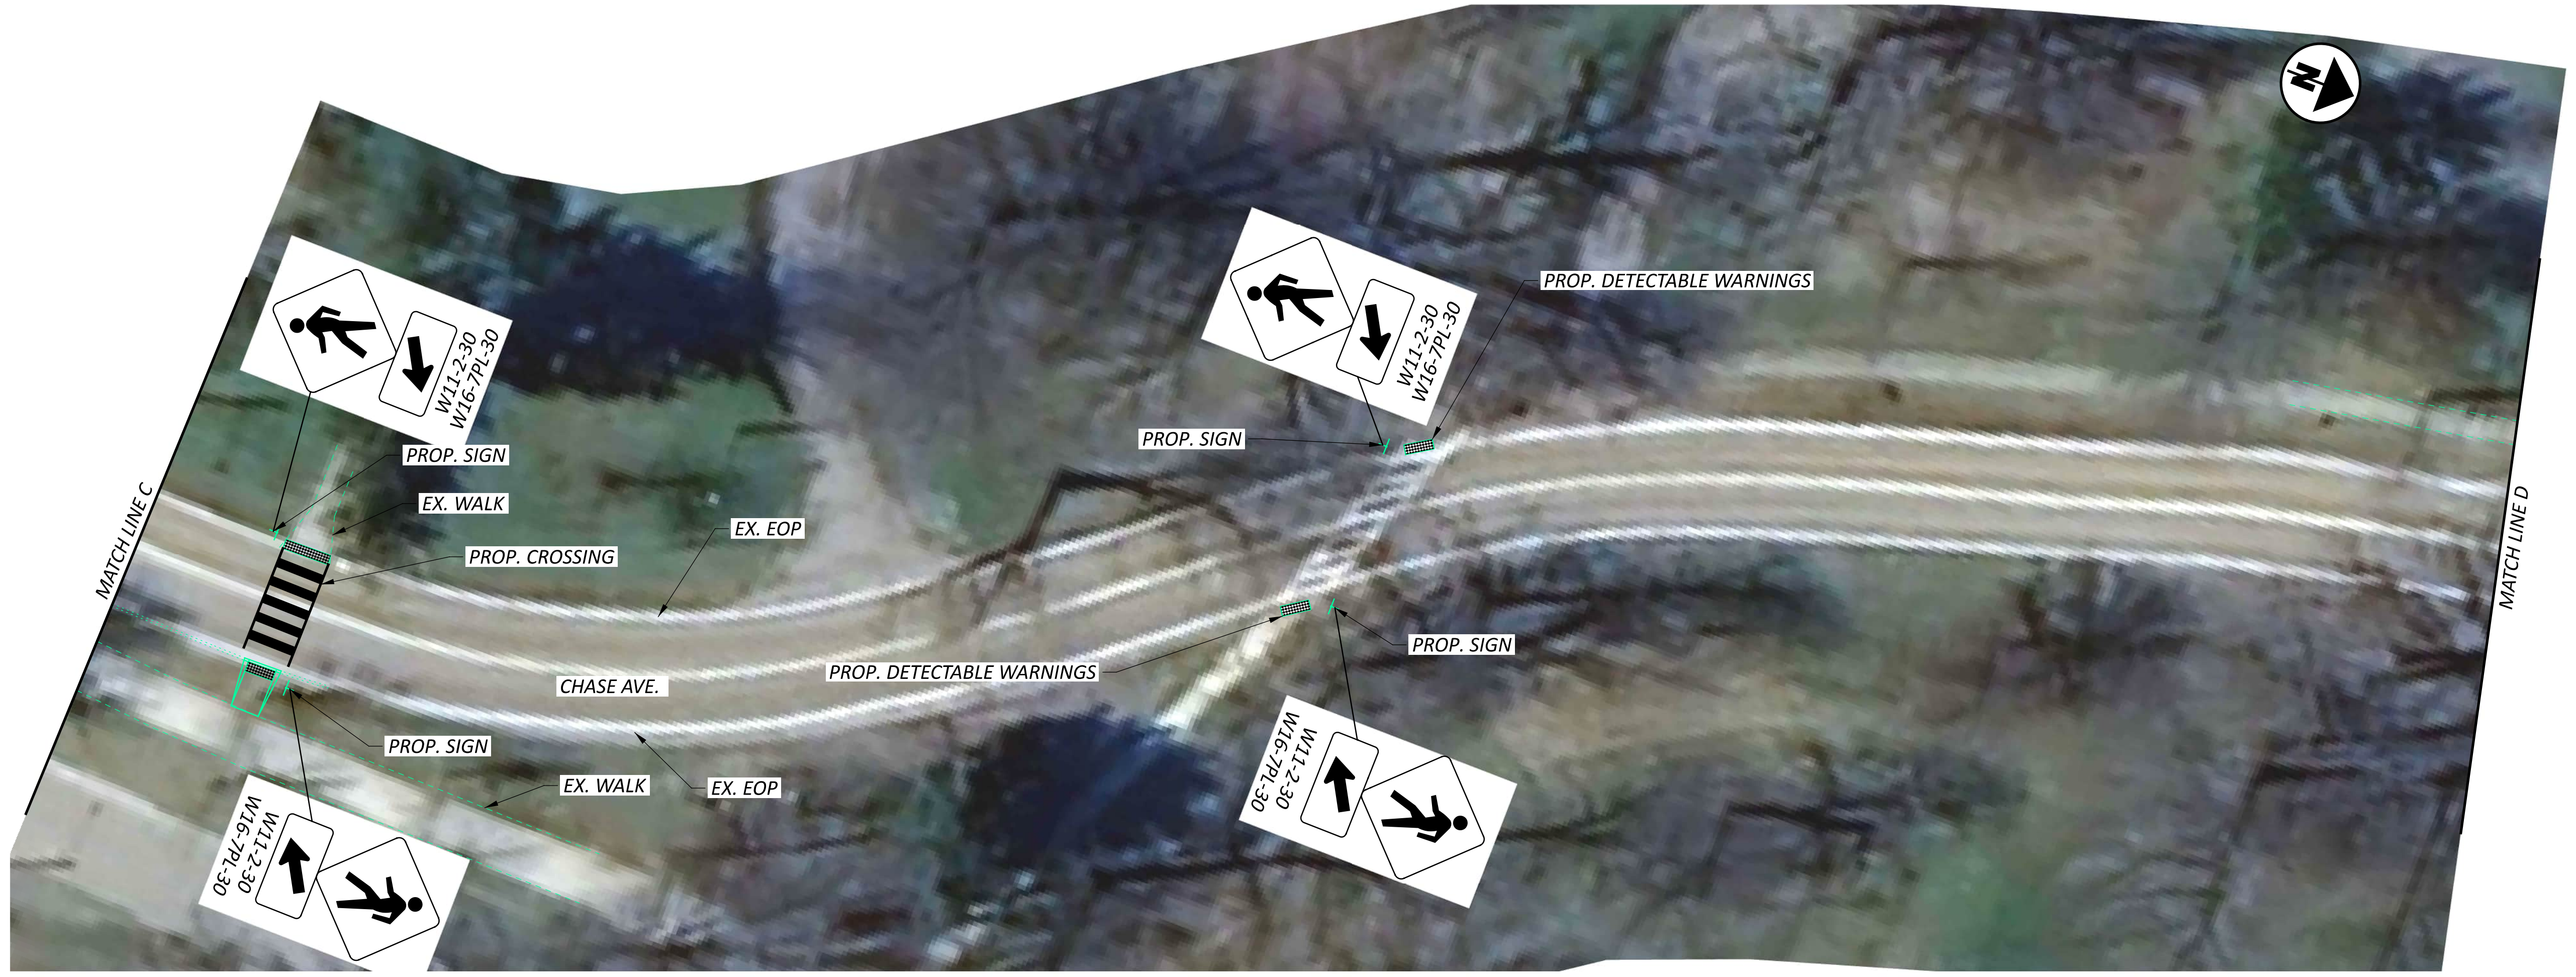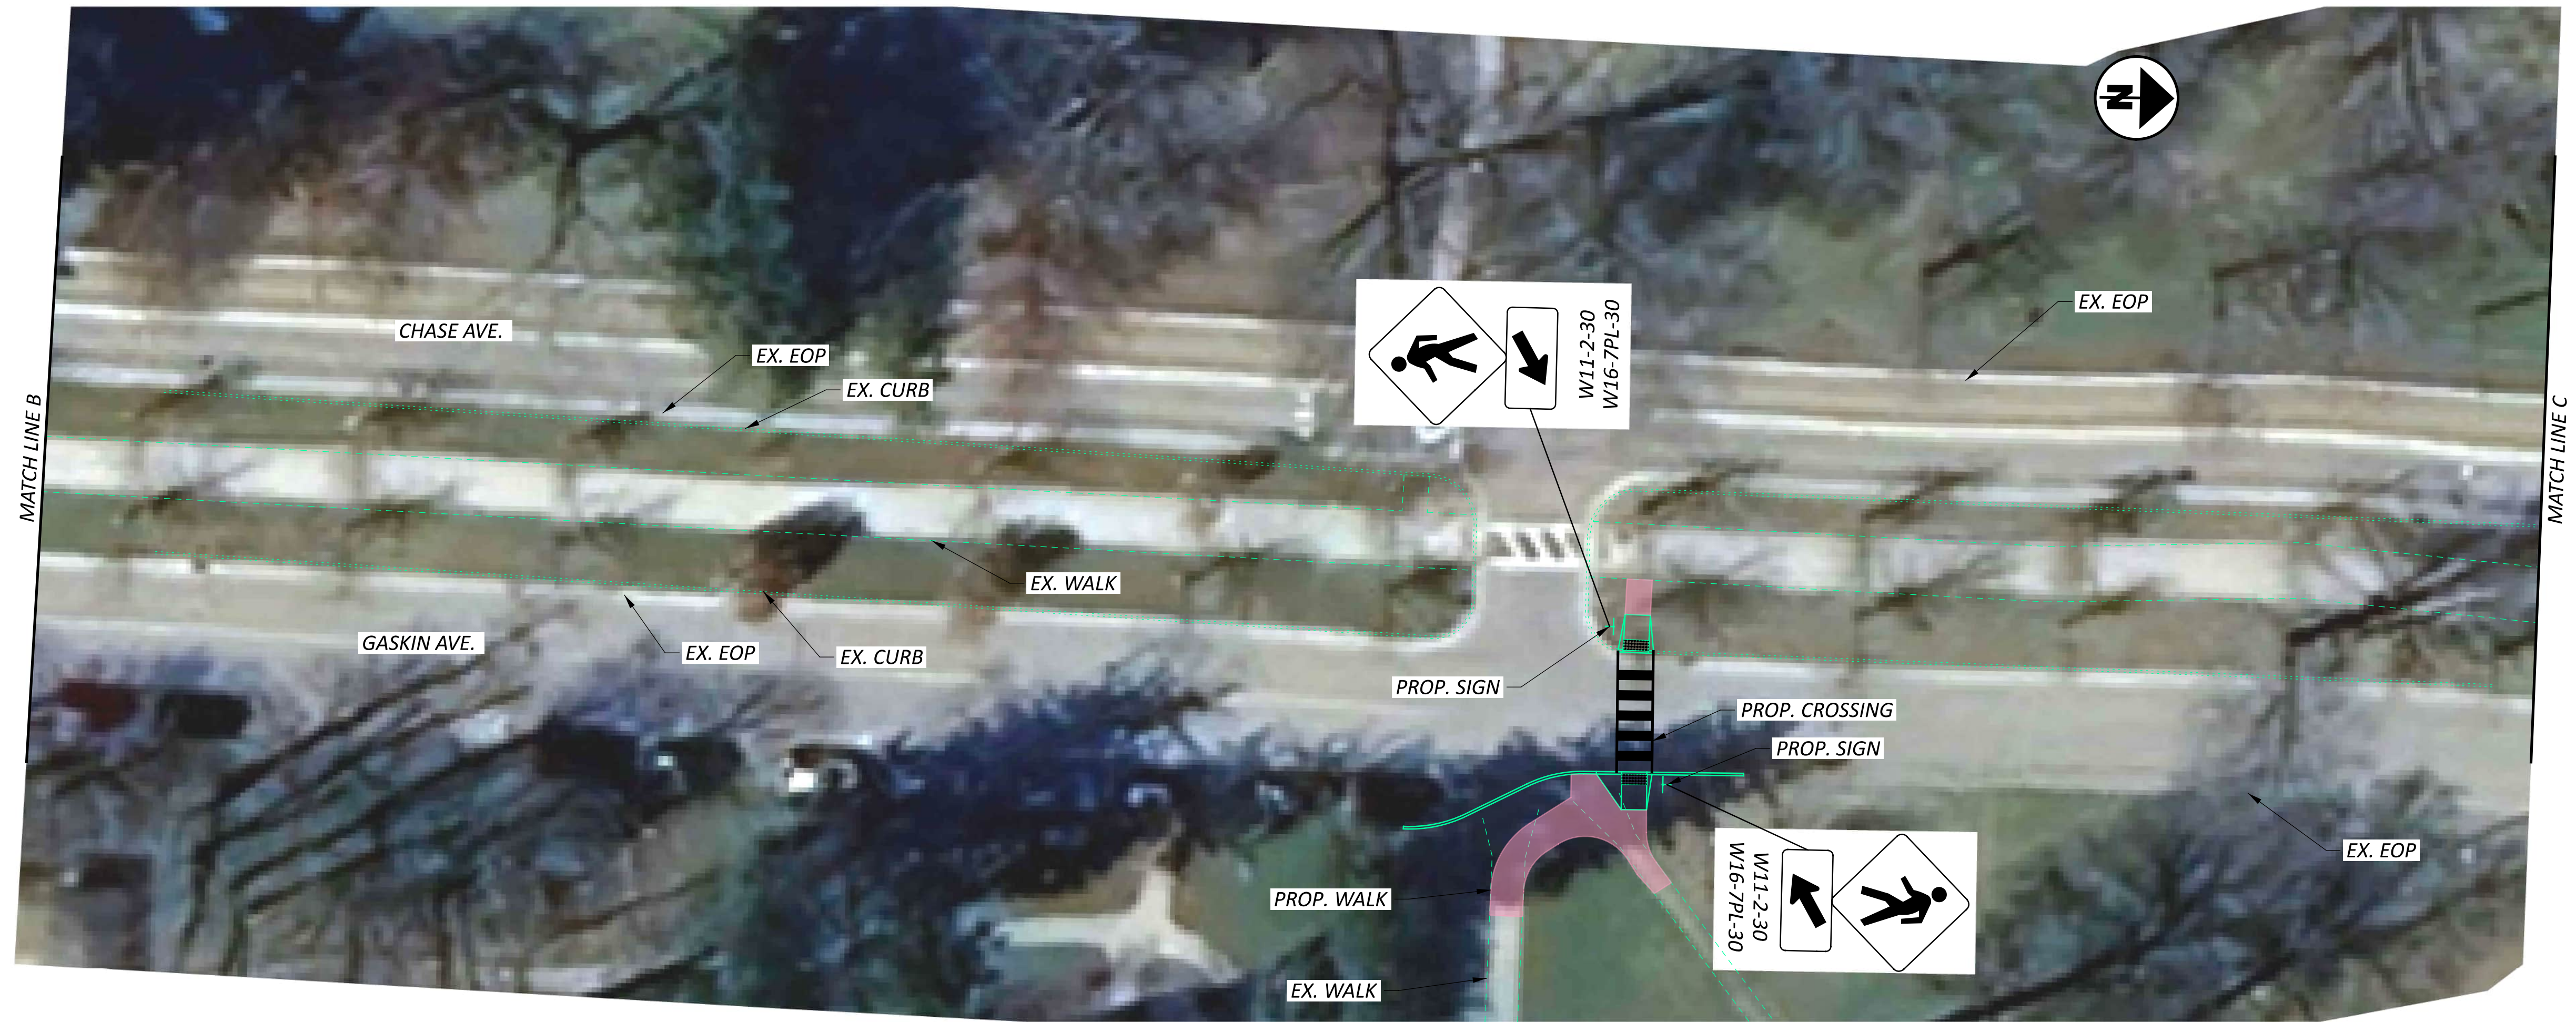

VILLAGE OF GAMBIER MULTIMODAL IMPROVEMENTS
CHASE AVE/GASKIN AVE - STA 10+00 TO STA 20+00

DESIGN AGENCY



DESIGNER
KCS


REVIEWER
JCH 06-25-25

PROJECT ID
0

SHEET	TOTAL
P.6	9



VILLAGE OF GAMBIER MULTIMODAL IMPROVEMENTS
CHASE AVE - STA 20+00 TO STA 25+00

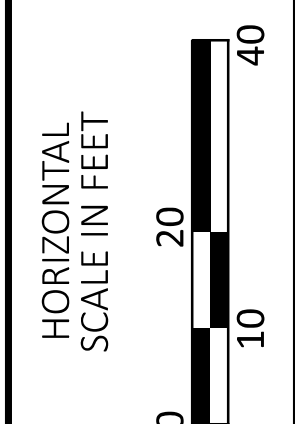

DESIGN AGENCY



DESIGNER
KCS


REVIEWER
JCH 06-25-25

PROJECT ID
0

SHEET	TOTAL
P.7	9



VILLAGE OF GAMBIER MULTIMODAL IMPROVEMENTS
 ACLAND ST - STA 5+00 TO STA 10+00

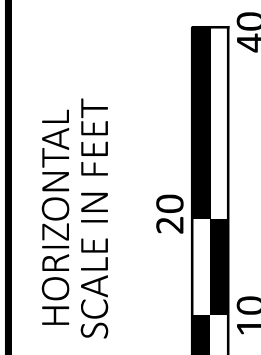

DESIGN AGENCY



DESIGNER

KCS

REVIEWER



JCH 06-25-25

PROJECT ID

0

SHEET TOTAL

P.8 9

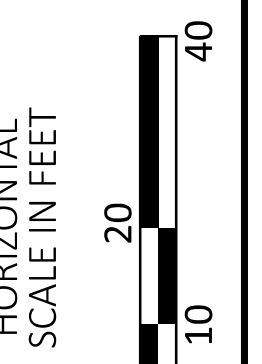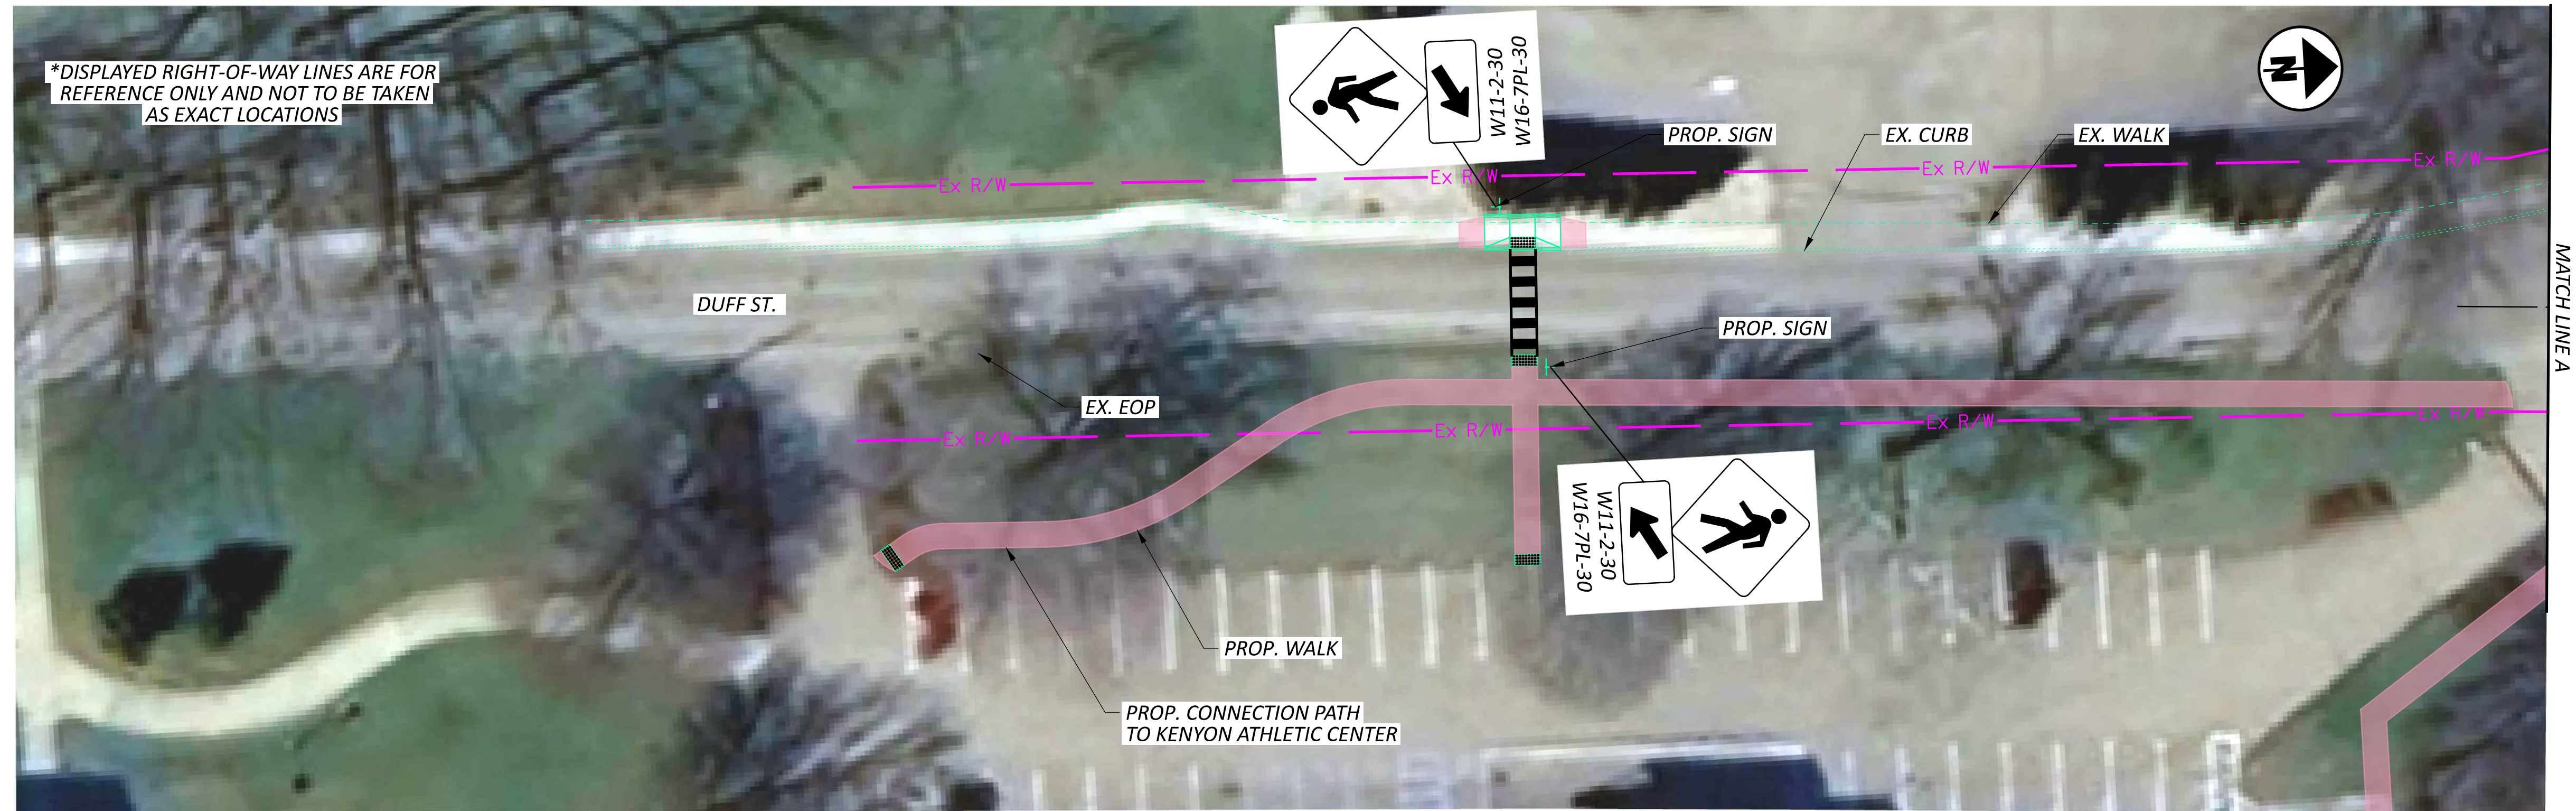

VILLAGE OF GAMBIER MULTIMODAL IMPROVEMENTS
 S. ARCLAND ST/DUFF ST - STA 0+00 TO STA 10+00

DESIGN AGENCY



DESIGNER
KCS

REVIEWER
JCH 06-25-25

PROJECT ID
0

SHEET	TOTAL
P.9	9