


MODEL: Transverse Section PAPER: 34x22 (in.) DATE: 8/12/2024 TIME: 4:18:00 PM USER: tgreenwa
 pw:\ohiodot-pw.bentley.com\ohiodot-pw-02\Documents\01.Active Projects\District 05\Licking\98259\400-Engineering\Structures\SFN_4501772\Sheets\98259_SFN_4501772_ST001.dgn

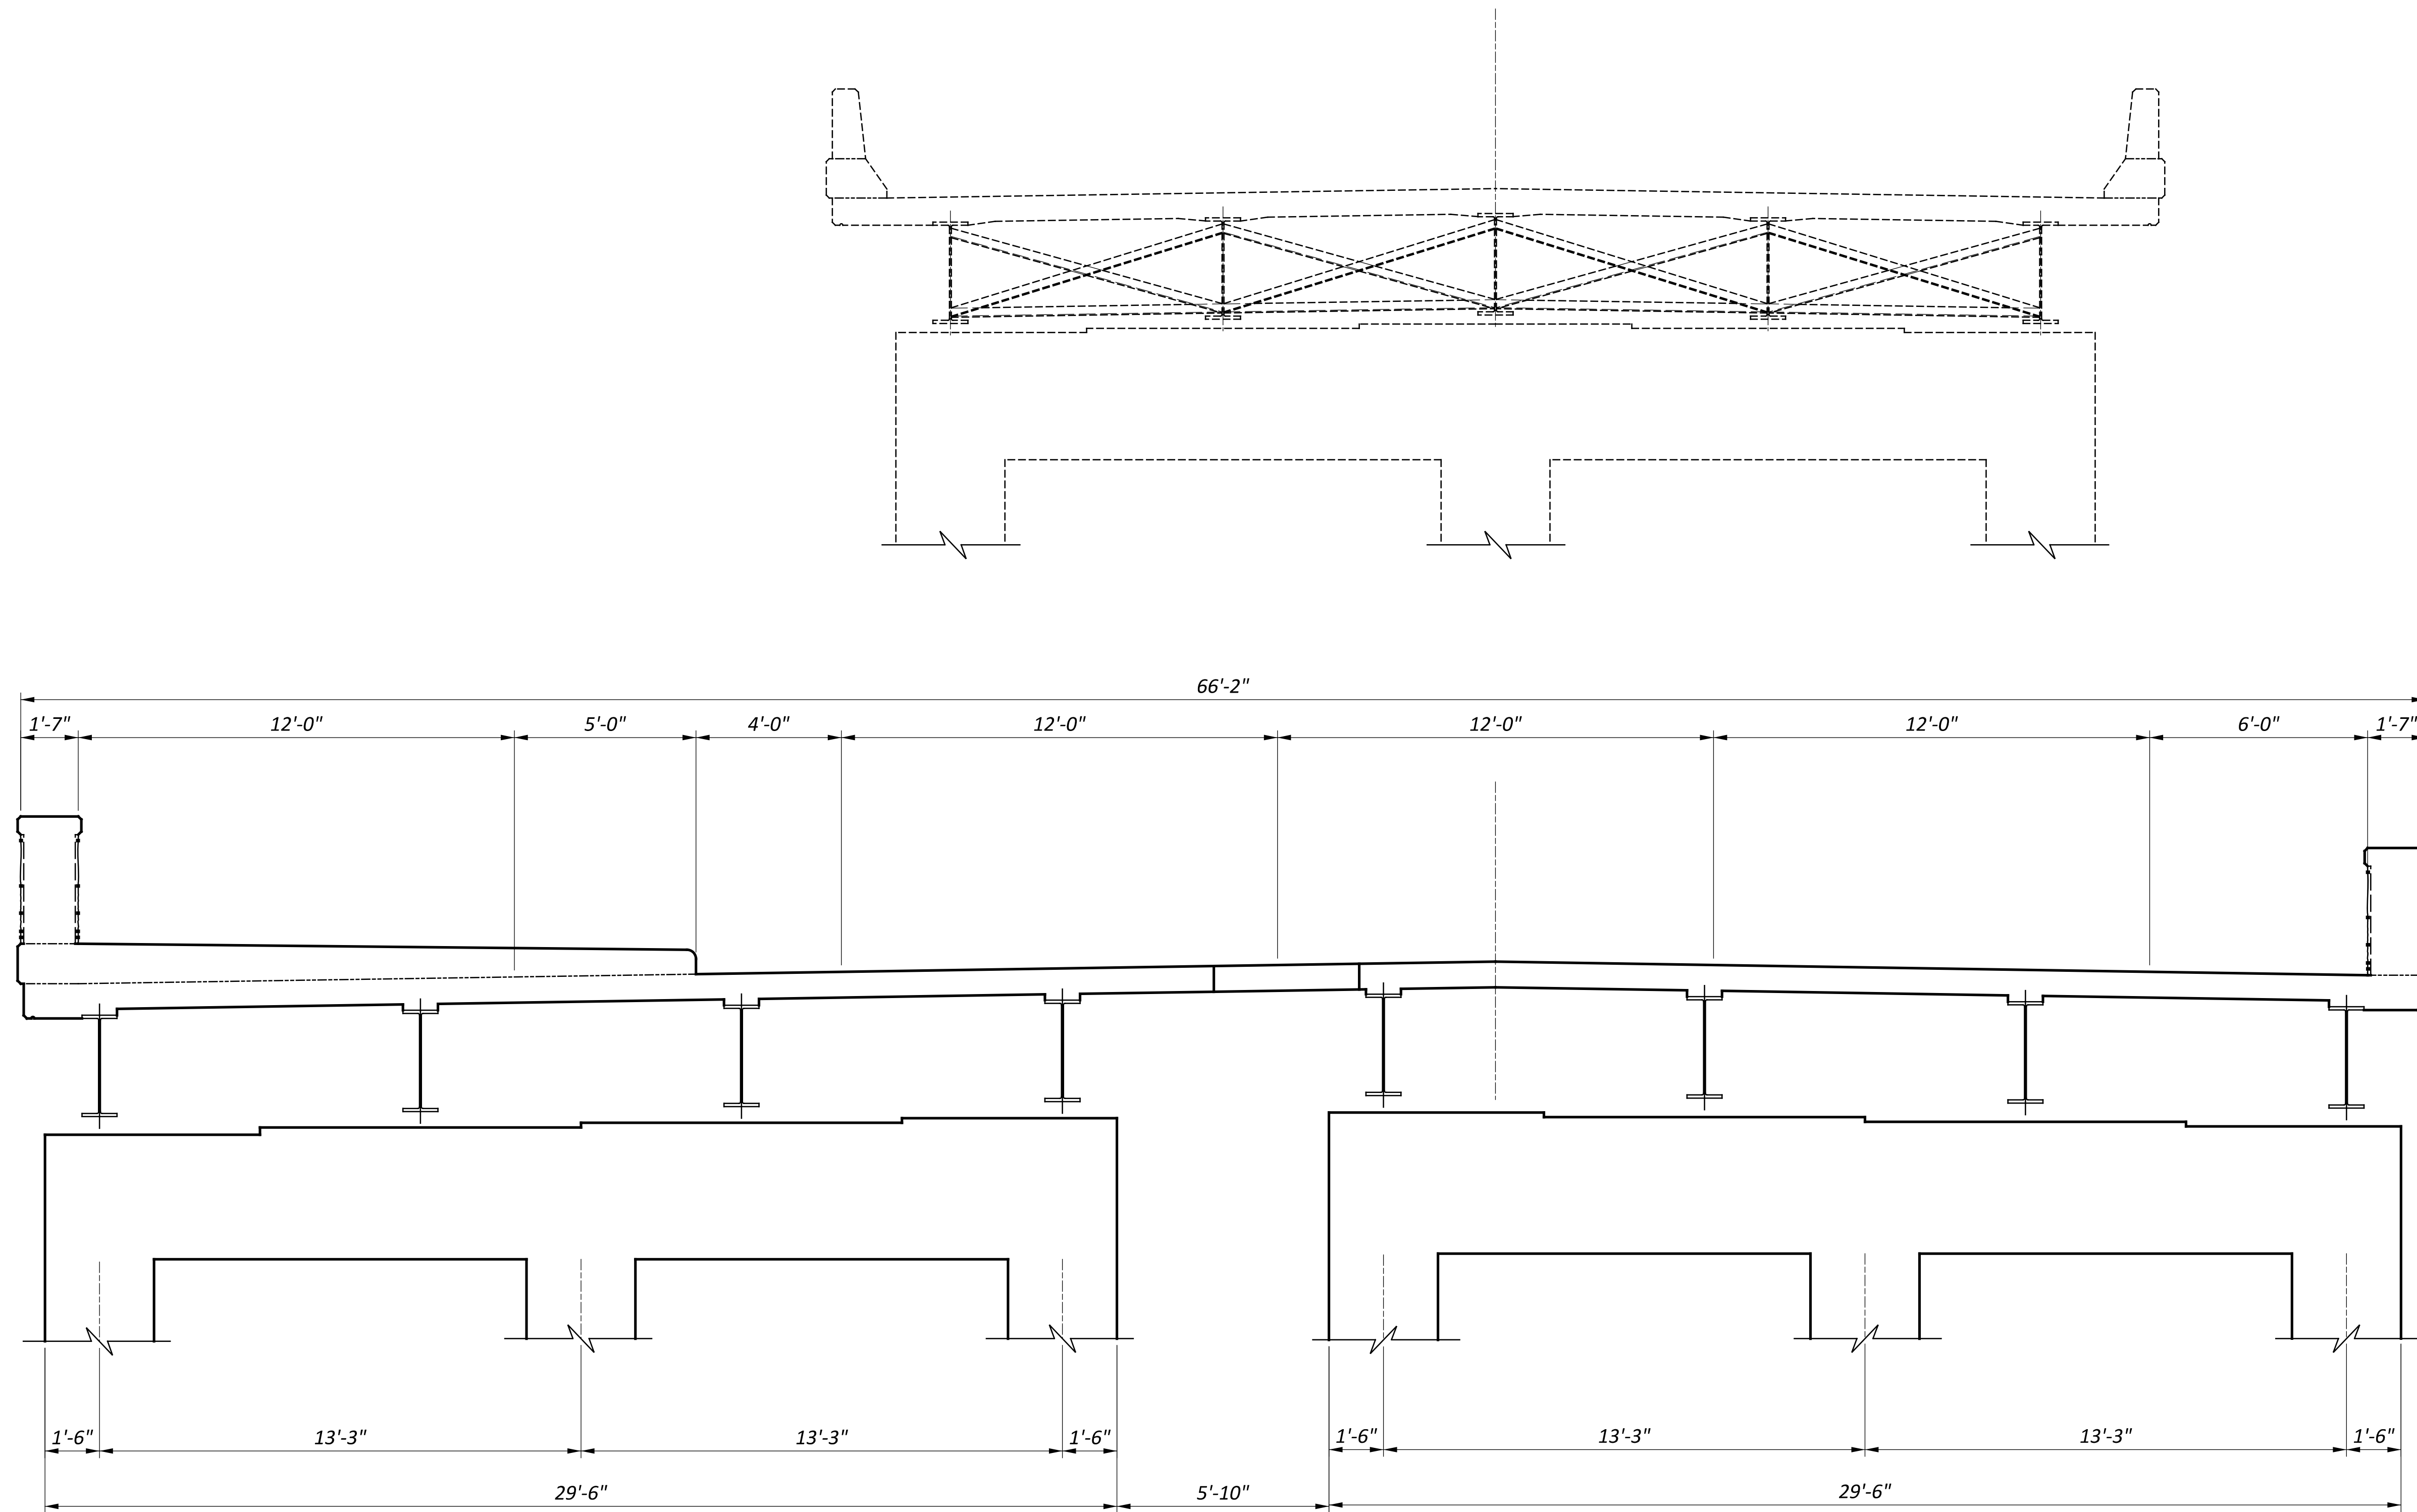

TRANSVERSE SECTION
 BRIDGE NO.: LIC-16-14.16

SFN

DESIGN AGENCY



DESIGNER	CHECKER
TAG	

REVIEWER

XXX MM-DD-YY

PROJECT ID

98259

SHEET	TOTAL
P.	