


PAGE 1

432

Ordered May 6th 1850
Recorded May 8th 1850

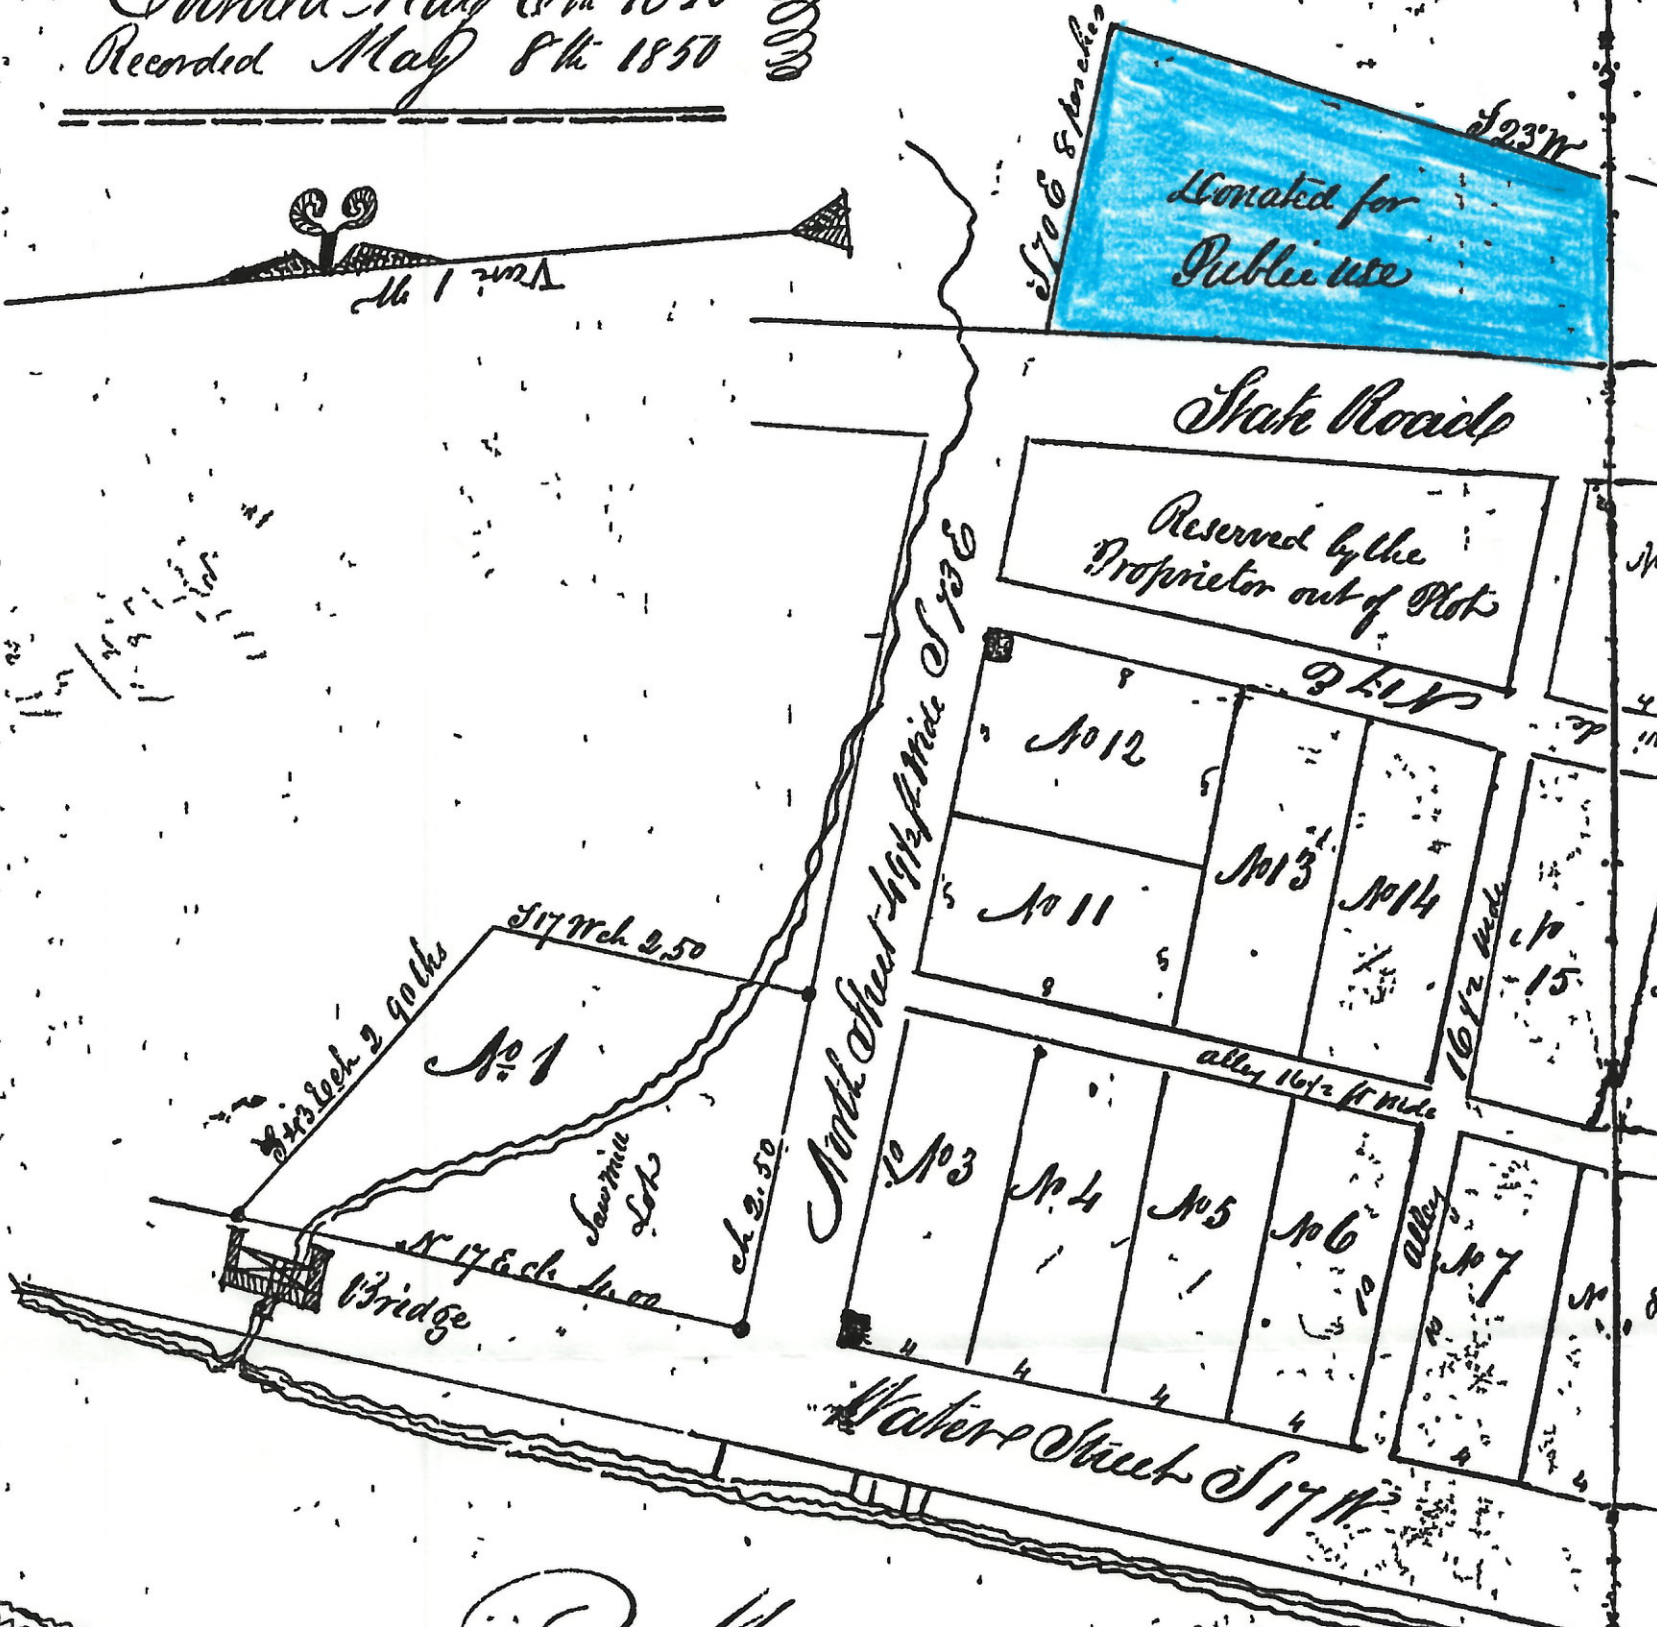

Washington

The State of Ohio
 Washington County
 1850 personally appeared the above named Mrs. Mary and acknowledged the above plat and his signature thereto for all the purposes required by Law


J. S. Brown
 Justice of the Peace

1850

Plat of Guy's Post

PAGE 2

433

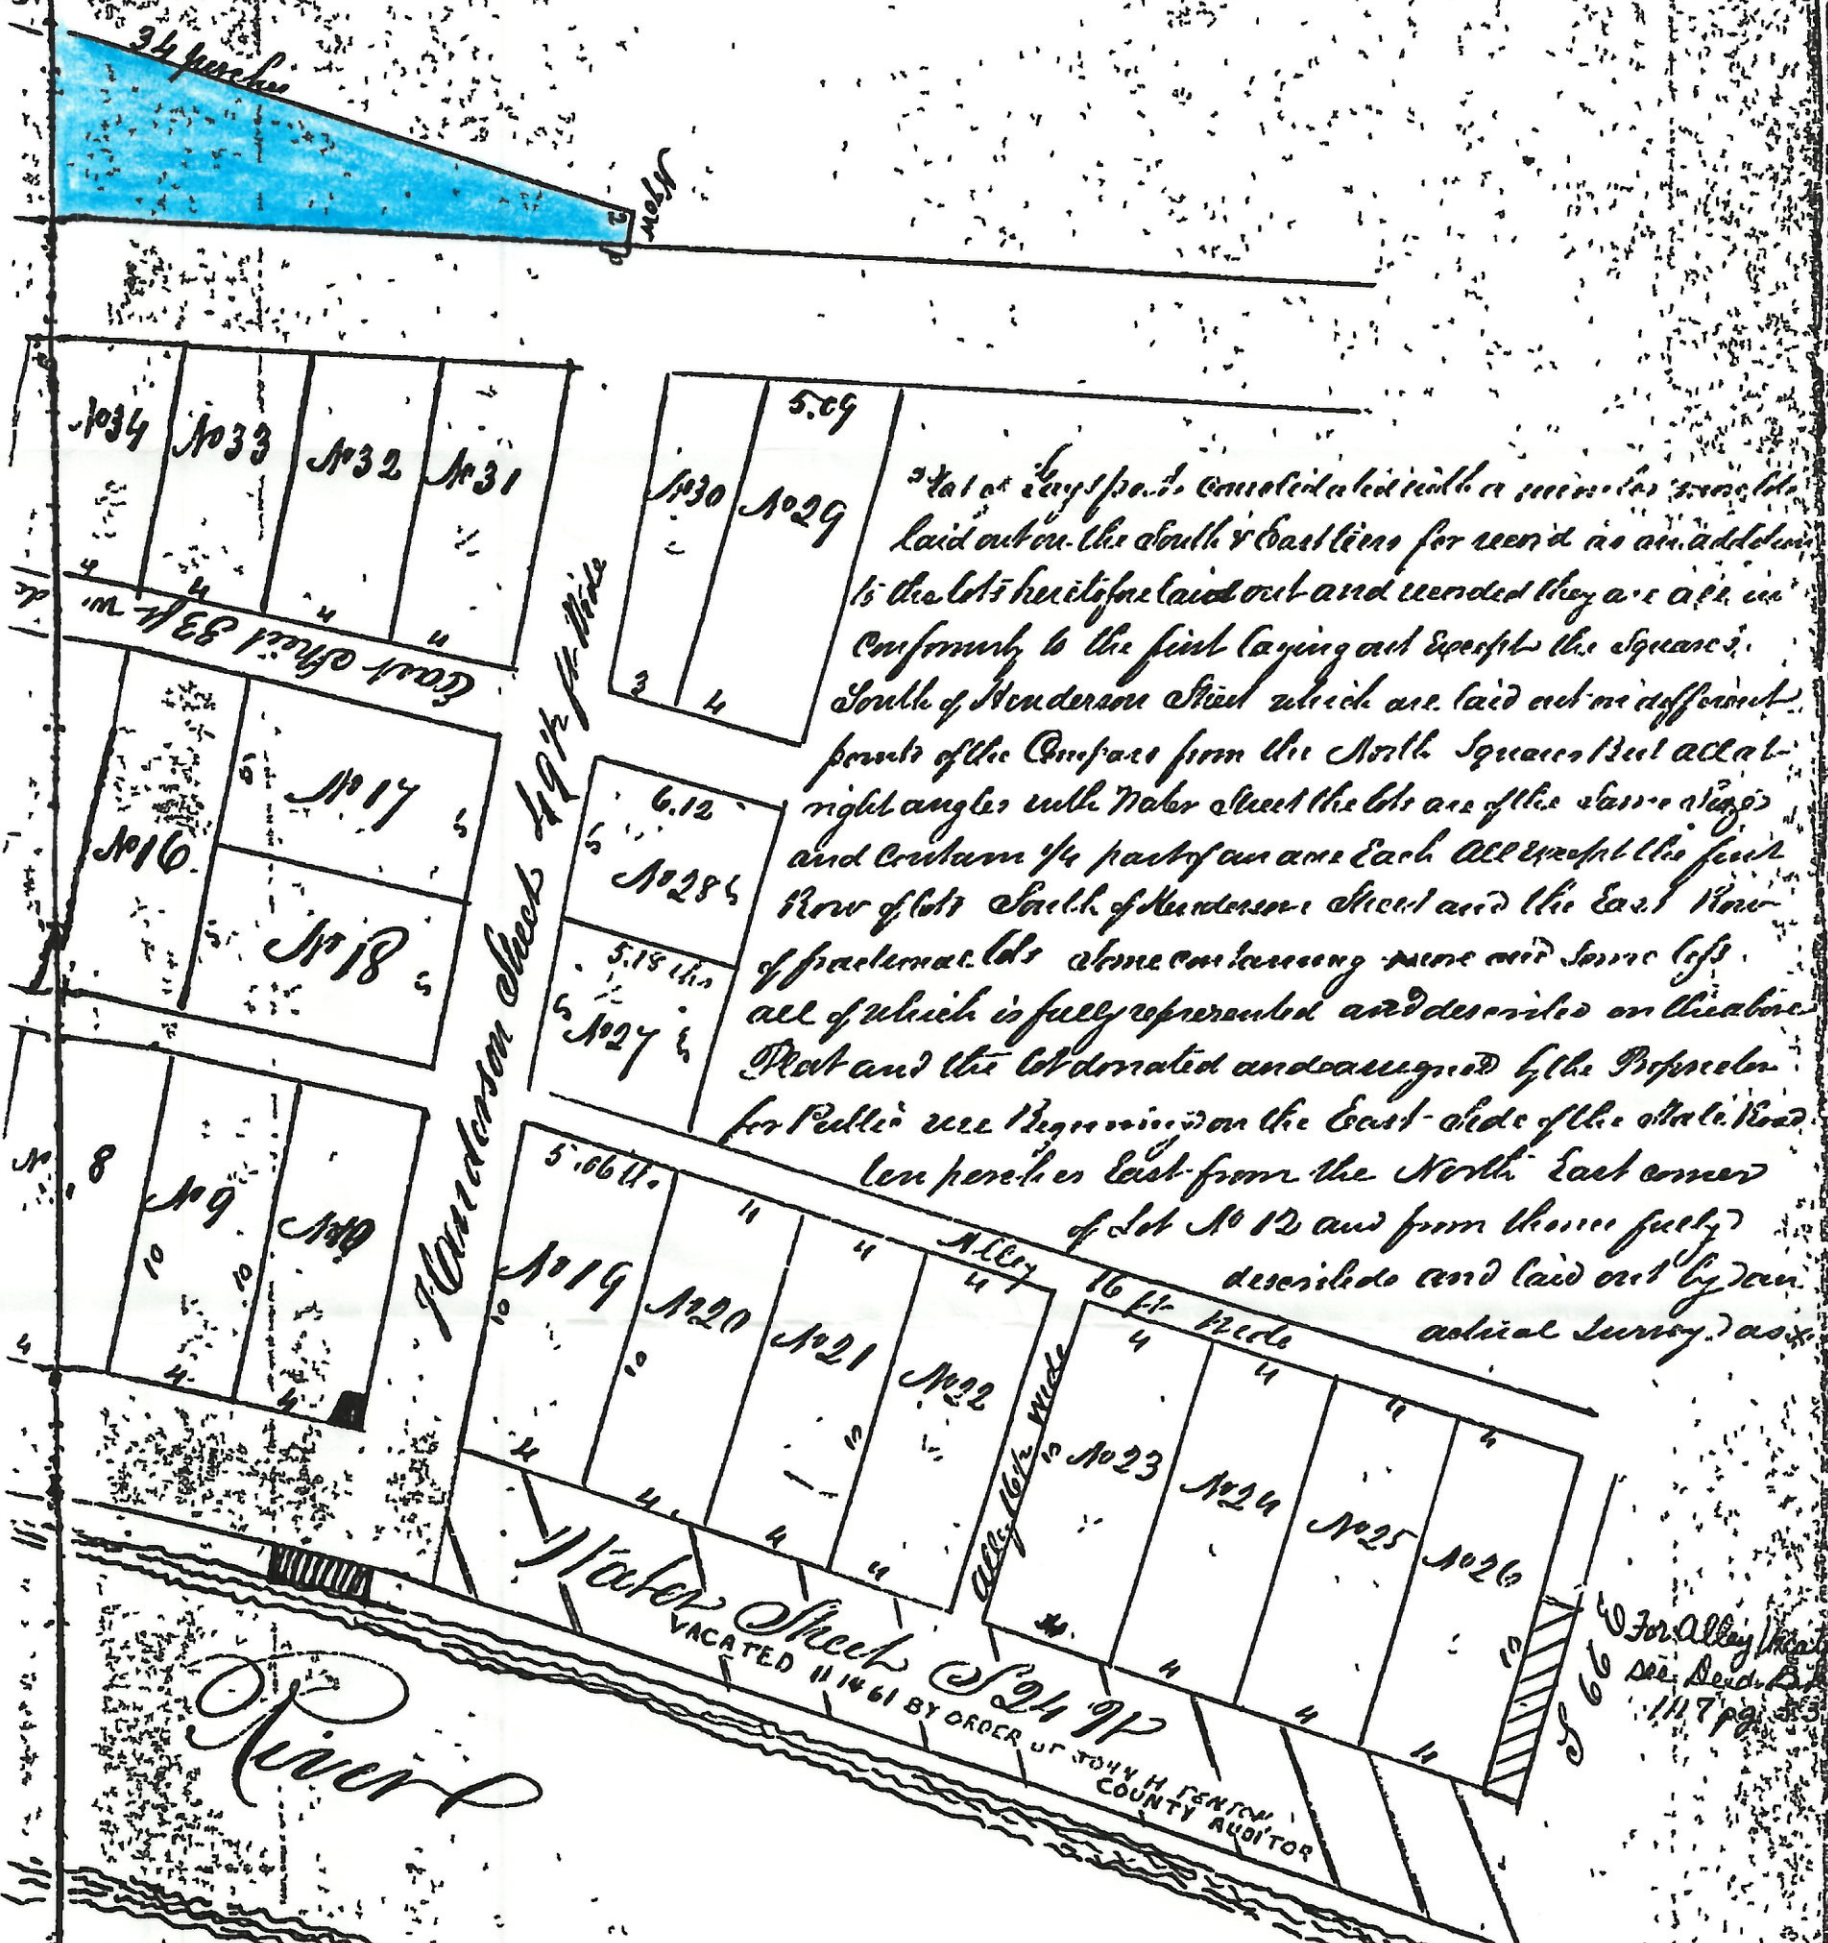

Plat of Guy's Post, consolidated with a series of smaller lots laid out on the South & East lines for use as an addition to the lots heretofore laid out and recorded they are all in conformity to the first laying out except the squares South of Henderson Street which are laid out on different points of the Compass from the North Square but all at right angles with Water Street the lots are of the same size and contain the party an acre each All except the first row of lots South of Henderson Street and the East Row of fractional lots some containing more and some less all of which is fully represented and described on the above Plat and the lot donated and assigned by the Proprietor for Public use beginning on the East side of the State Road ten perches East from the North East corner of Lot No 12 and from thence fully described and laid out by an actual survey as

above represented and also Lot No 1 called the Saw Mill lot beginning at a point on the North side of North Street and East side of Water Street thence with the same ground to the beginning agreeable to the Plat and field notes of the same &c. Platted since at the North East corner North West corner of Lot No 12 to regulate future surveys and to show hereunto to be laid out and set the 6th day of May 1850. A. J. Guy Proprietor
 Witness M. D. Estlin
 J. A. Johnson

Call C. Roberts survey March 20th 1850

For Alley location see Section 1117 pg 437