

STATE OF OHIO
DEPARTMENT OF TRANSPORTATION


GUE-662-2.40

PART II KNOX TOWNSHIP GUERNSEY COUNTY (FOR PART I SEE GUE-146-9.88)

PROJECT DESCRIPTION

SFN 3006638 (GUE-662-0240) CARRYING S.R. 662 OVER INDIAN CAMP RUN - PLACE CONCRETE OVERLAY; REPLACE BRIDGE RAILS; REPLACE DECK EDGES; REPLACE APPROACH SLAB; REPAIR ABUTMENT.

PROJECT EARTH DISTURBED AREA: N/A ACRES
ESTIMATED CONTRACTOR EARTH DISTURBED AREA: N/A ACRES
NOTICE OF INTENT EARTH DISTURBED AREA: N/A ACRES

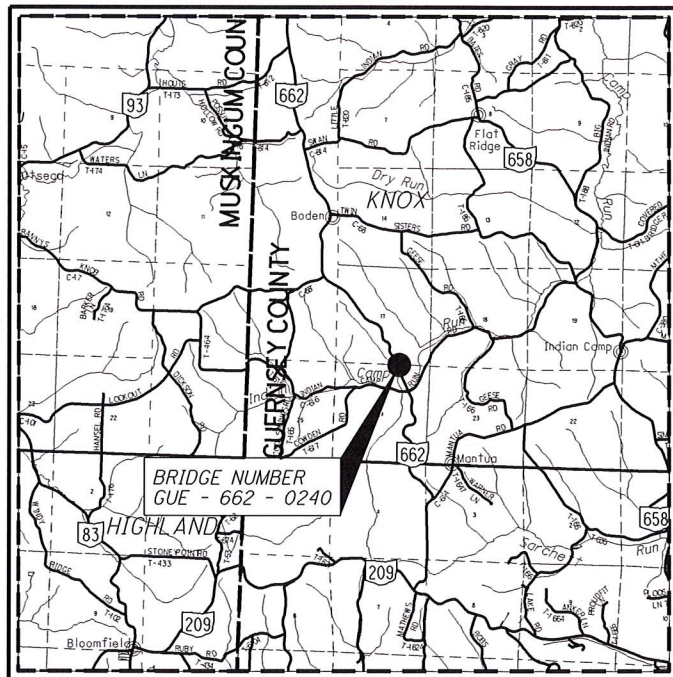

LOCATION MAP

LATITUDE: 40°5'19.98" LONGITUDE: -81°41'15.76"



PORTION TO BE IMPROVED

INTERSTATE HIGHWAY	
FEDERAL ROUTES	
STATE ROUTES	
COUNTY & TOWNSHIP ROADS	
OTHER ROADS	

DESIGN DESIGNATION

CURRENT ADT (2017)	430
DESIGN YEAR ADT (2037)	640
DESIGN HOURLY VOLUME (2037)	77
DIRECTIONAL DISTRIBUTION	55%
TRUCKS (24 HOUR B&C)	3%
DESIGN SPEED	55 MPH
LEGAL SPEED	55 MPH
DESIGN FUNCTIONAL CLASSIFICATION:	
RURAL MAJOR COLLECTOR	
NHS PROJECT	NO

INDEX OF SHEETS:

TITLE SHEET-----	1
GENERAL NOTES-----	2
MAINTENANCE OF TRAFFIC-----	3-4
GENERAL SUMMARY-----	5 & 5A
GUARDRAIL DETAILS-----	6
GUARDRAIL TYPE 5 DETAILS-----	7-8
GUARDRAIL TERMINAL ASSEMBLY & ANCHOR ASSEMBLY DETAILS-----	9-13
GENERAL PLAN AND ELEVATION-----	14
BRIDGE NOTES-----	15
EXISTING ABUTMENT-----	16
PROPOSED ABUTMENT DETAILS-----	17
PROPOSED REAR AND FORWARD ABUTMENT SECTIONS-----	18
TRANSVERSE SECTION-----	19-20
DECK PLAN-----	21
REINFORCING STEEL LIST-----	22
APPROACH SLAB DETAILS-----	23-24

2016 SPECIFICATIONS

THE STANDARD SPECIFICATIONS OF THE STATE OF OHIO, DEPARTMENT OF TRANSPORTATION, INCLUDING CHANGES LISTED IN THE PROPOSAL SHALL GOVERN THIS IMPROVEMENT.

I HEREBY APPROVE THESE PLANS AND DECLARE THAT THE MAKING OF THIS IMPROVEMENT WILL REQUIRE THE CLOSING TO TRAFFIC OF THE HIGHWAY AND THAT DETOURS WILL BE PROVIDED AS INDICATED ON SHEET 3/24 TO 4/24

FEDERAL PROJECT NO. **E140720**
 PID NO. **89019**
 CONSTRUCTION PROJECT NO.
 RAILROAD INVOLVEMENT **NONE**
GUE-662-2.40

I:\ProjectData\GUE\89019\Design\Structures\GUE662_0240C\Plan_Sheets\89019_GT001.dgn 1/30/2017 4:21:25 PM tgreenwa

UNDERGROUND UTILITIES
CONTACT BOTH SERVICES TWO WORKING DAYS BEFORE YOU DIG.

Call Before You Dig
1-800-362-2764

(Non-members must be called directly)

OIL & GAS PRODUCERS UNDERGROUND PROTECTION SERVICE
1-800-925-0988

PLAN PREPARED BY:
OHIO DEPARTMENT OF
TRANSPORTATION DISTRICT 5

ENGINEERS SEAL: STRUCTURE



SIGNED:
DATE: 1/30/2017

STANDARD CONSTRUCTION DRAWINGS				SUPPLEMENTAL SPECIFICATIONS	SPECIAL PROVISIONS

APPROVED:
DATE: 1/31/17 DISTRICT DEPUTY DIRECTOR

APPROVED: _____
DATE: _____ DIRECTOR, DEPARTMENT OF TRANSPORTATION