

STATE OF OHIO  
DEPARTMENT OF TRANSPORTATION

**GUE-77-11.70**

PART 1

CAMBRIDGE AND LIBERTY  
TOWNSHIPS


GUERNSEY COUNTY

FOR PART 2, SEE GUE-VAR

PROJECT DESCRIPTION

ASPHALT CONCRETE RESURFACING AND RELATED  
WORK ON I.R. 77 IN GUERNSEY COUNTY.

PROJECT EARTH DISTURBED AREA:  
N/A (MAINTENANCE)  
ESTIMATED CONTRACTOR EARTH DISTURBED AREA:  
N/A (MAINTENANCE)  
NOTICE OF INTENT EARTH DISTURBED AREA:  
N/A (MAINTENANCE)

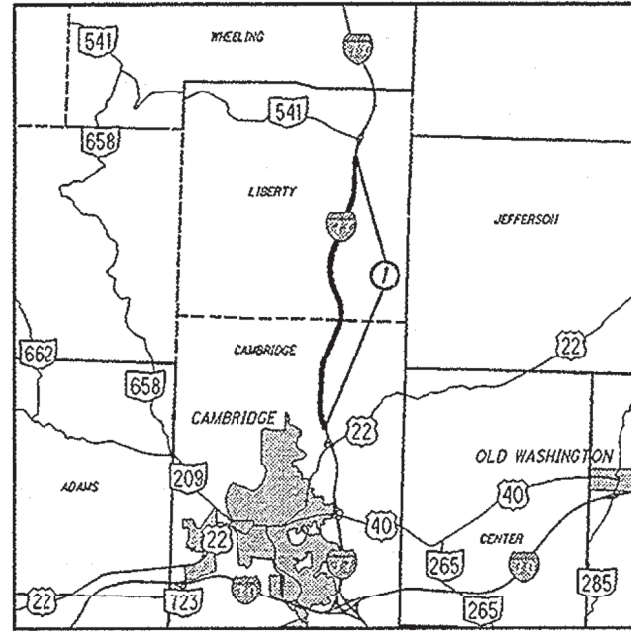

LOCATION MAP

LATITUDE: 40° 05' 53" LONGITUDE: 81° 33' 38"

PORTION TO BE IMPROVED -----

DESIGN DESIGNATION	I.R. 77
FUNCTIONAL CLASSIFICATION	INTERSTATE
OPENING YEAR ADT (2018)	24,000
DESIGN YEAR ADT (2030)	27,000
DESIGN HOURLY VOLUME (2030)	2,700
DIRECTIONAL DISTRIBUTION	53%
TRUCKS (24 HOUR B&C)	18%
DESIGN SPEED	70 MPH
LEGAL SPEED	70 MPH

DESIGN EXCEPTIONS

NONE

**UNDERGROUND UTILITIES**  
CONTACT BOTH SERVICES TWO WORKING DAYS BEFORE YOU DIG.

**OHIO Utilities Protection SERVICE**  
Call Before You Dig  
1-800-362-2764  
(Non-members must be called directly)

**OIL & GAS PRODUCERS UNDERGROUND PROTECTION SERVICE**  
1-800-925-0988

PLAN PREPARED BY:  
OHIO DEPARTMENT OF TRANSPORTATION  
DISTRICT 5 PLANNING & ENGINEERING

INDEX OF SHEETS

TITLE SHEET .....	1
GENERAL NOTES .....	2
MAINTENANCE OF TRAFFIC .....	3-7
PAVEMENT DATA .....	8
SHOULDER DATA .....	9
BRIDGE TREATMENT DATA .....	10
PAVEMENT MARKING DATA .....	11
RAISED PAVEMENT MARKER DATA .....	12
GENERAL SUMMARY .....	13

LOCATION	PLAN SPLIT	COUNTY	ROUTE	BEGIN		END		LENGTH MILES	CITY/VILLAGE
				SLM	SLM	SLM	SLM		
I	I	GUE	77	11.70	17.70	6.00			

2016 SPECIFICATIONS

THE STANDARD SPECIFICATIONS OF THE STATE OF OHIO, DEPARTMENT OF TRANSPORTATION, INCLUDING CHANGES AND SUPPLEMENTAL SPECIFICATIONS LISTED IN THE PROPOSAL SHALL GOVERN THIS IMPROVEMENT.

I HEREBY APPROVE THESE PLANS AND DECLARE THAT THE MAKING OF THIS IMPROVEMENT WILL NOT REQUIRE THE CLOSING TO TRAFFIC OF THE HIGHWAY AND THAT THAT PROVISIONS FOR THE MAINTENANCE AND SAFETY OF TRAFFIC WILL BE AS SET FORTH ON THE PLANS AND ESTIMATES.

ENGINEER'S SEAL	STANDARD CONSTRUCTION DRAWINGS						SUPPLEMENTAL SPECIFICATIONS	
<p>SIGNED: <i>J. Lutz</i> DATE: 9/16/16</p>	BP-3.1	7/18/14	MT-95.30	7/15/16	AS-1-15	7/17/15	800	10/21/16
	BP-5.1	7/19/13	MT-95.40	7/18/14	AS-2-15	7/17/15	806	3/2/15
	BP-9.1	7/19/13	MT-97.10	7/18/14	GSD-1-96	7/19/02	808	1/29/16
			MT-99.20	7/19/13	PCB-91	1/18/13	832	1/17/14
	DM-4.3	1/15/16	MT-99.60	7/15/16	SBR-1-13	1/17/14	896	7/15/16
	DM-4.4	1/15/16	MT-101.60	7/19/13	SICD-1-96	7/18/14	908	1/29/16
			MT-101.90	7/17/15	SICD-2-14	7/18/14		
	MGS-1.1	7/19/13	MT-102.20	7/18/14				
	MGS-2.1	7/19/13	MT-104.10	10/16/15				
	MGS-3.1	7/18/14	MT-105.10	7/19/13				
	MGS-4.2	7/19/13						
	MGS-4.3	1/18/13	TC-65.10	1/17/14				
	MGS-5.2	7/15/16	TC-65.11	7/18/14				
	MGS-5.3	7/15/16	TC-71.10	1/17/14				
MGS-6.1	7/19/13	TC-72.20	7/18/14					
								SPECIAL PROVISIONS
								ASBESTOS SURVEY REPORT DATE: 9/16/16

APPROVED: *[Signature]*  
DATE: 9/16/16 DISTRICT DEPUTY DIRECTOR

APPROVED: *[Signature]*  
DATE: 10-4-16 DIRECTOR, DEPARTMENT OF TRANSPORTATION

FEDERAL PROJECT NO. E130(872)  
PID NO. 21631  
CONSTRUCTION PROJECT NO.  
RAILROAD INVOLVEMENT NONE  
GUE-77-11.70  
1/13

GUE-IR 77-11.70/VAR  
160619 PID-21631  
Dist 5 12/15/2016  
Contract Proposal Available @ www.ohio.gov  
Contracts.dot.state.oh.us/home  
Conformed