

STATE OF OHIO  
DEPARTMENT OF TRANSPORTATION

**GUE-77-11.70**  
PART 1

CAMBRIDGE AND LIBERTY  
TOWNSHIPS


GUERNSEY COUNTY

FOR PART 2, SEE GUE-VAR

PROJECT DESCRIPTION

ASPHALT CONCRETE RESURFACING AND RELATED  
WORK ON I.R. 77 IN GUERNSEY COUNTY.

PROJECT EARTH DISTURBED AREA:  
N/A (MAINTENANCE)  
ESTIMATED CONTRACTOR EARTH DISTURBED AREA:  
N/A (MAINTENANCE)  
NOTICE OF INTENT EARTH DISTURBED AREA:  
N/A (MAINTENANCE)

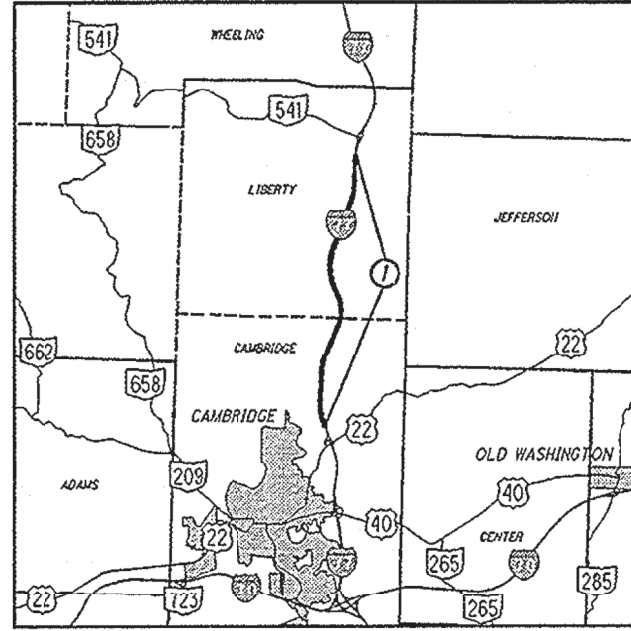

LOCATION MAP

LATITUDE: 40° 05' 53" LONGITUDE: 81° 33' 38"

PORTION TO BE IMPROVED -----

DESIGN DESIGNATION	I.R. 77
FUNCTIONAL CLASSIFICATION	INTERSTATE
OPENING YEAR ADT (2018)	24,000
DESIGN YEAR ADT (2030)	27,000
DESIGN HOURLY VOLUME (2030)	2,700
DIRECTIONAL DISTRIBUTION	53%
TRUCKS (24 HOUR B&C)	18%
DESIGN SPEED	70 MPH
LEGAL SPEED	70 MPH

DESIGN EXCEPTIONS

NONE

**UNDERGROUND UTILITIES**  
CONTACT BOTH SERVICES TWO WORKING DAYS  
BEFORE YOU DIG.

Call Before You Dig  
1-800-362-2764  
(Non-members must be called directly)

OIL & GAS PRODUCERS  
UNDERGROUND PROTECTION SERVICE  
1-800-925-0988

PLAN PREPARED BY:  
OHIO DEPARTMENT OF TRANSPORTATION  
DISTRICT 5 PLANNING & ENGINEERING

INDEX OF SHEETS

TITLE SHEET	1
GENERAL NOTES	2
MAINTENANCE OF TRAFFIC	3-7
PAVEMENT DATA	8
SHOULDER DATA	9
BRIDGE TREATMENT DATA	10
PAVEMENT MARKING DATA	11
RAISED PAVEMENT MARKER DATA	12
GENERAL SUMMARY	13

LOCATION	PLAN SPLIT	COUNTY	ROUTE	BEGIN SLM	END SLM	LENGTH MILES	CITY/ VILLAGE
I	I	GUE	77	11.70	17.70	6.00	

2016 SPECIFICATIONS

THE STANDARD SPECIFICATIONS OF THE STATE OF  
OHIO, DEPARTMENT OF TRANSPORTATION, INCLUDING  
CHANGES AND SUPPLEMENTAL SPECIFICATIONS LISTED  
IN THE PROPOSAL SHALL GOVERN THIS IMPROVEMENT.

I HEREBY APPROVE THESE PLANS AND DECLARE THAT  
THE MAKING OF THIS IMPROVEMENT WILL NOT REQUIRE  
THE CLOSING TO TRAFFIC OF THE HIGHWAY AND THAT  
THAT PROVISIONS FOR THE MAINTENANCE AND SAFETY  
OF TRAFFIC WILL BE AS SET FORTH ON THE PLANS  
AND ESTIMATES.

ENGINEER'S SEAL	STANDARD CONSTRUCTION DRAWINGS						SUPPLEMENTAL SPECIFICATIONS	
<p>SIGNED: <i>J. Scott Lutz</i> DATE: 9/16/16</p>	BP-3.1	7/18/14	MT-95.30	7/15/16	AS-1-15	7/17/15	800	10/21/16
	BP-5.1	7/19/13	MT-95.40	7/18/14	AS-2-15	7/17/15	806	3/2/15
	BP-9.1	7/19/13	MT-97.10	7/18/14	GSD-1-96	7/19/02	808	1/29/16
			MT-99.20	7/19/13	PCB-91	1/18/13	832	1/17/14
	DM-4.3	1/15/16	MT-99.60	7/15/16	SBR-1-13	1/17/14	896	7/15/16
	DM-4.4	1/15/16	MT-101.60	7/19/13	SICD-1-96	7/18/14	908	1/29/16
			MT-101.90	7/17/15	SICD-2-14	7/18/14		
	MGS-1.1	7/19/13	MT-102.20	7/18/14				
	MGS-2.1	7/19/13	MT-104.10	10/16/15				
	MGS-3.1	7/18/14	MT-105.10	7/19/13				
	MGS-4.2	7/19/13						
	MGS-4.3	1/18/13	TC-65.10	1/17/14				
	MGS-5.2	7/15/16	TC-65.11	7/18/14				
	MGS-5.3	7/15/16	TC-71.10	1/17/14				
MGS-6.1	7/19/13	TC-72.20	7/18/14					
							SPECIAL PROVISIONS	
							ASBESTOS SURVEY REPORT DATE: 9/16/16	

APPROVED: *[Signature]*  
DATE: 9/16/16 DISTRICT DEPUTY DIRECTOR

APPROVED: *[Signature]*  
DATE: 10-4-16 DIRECTOR, DEPARTMENT OF  
TRANSPORTATION

FEDERAL PROJECT NO.  
E130(872)

PID NO.  
21631

CONSTRUCTION PROJECT NO.

RAILROAD INVOLVEMENT  
NONE

GUE-77-11.70

GUE-IR 77-11.70/VAR  
160619 PID-21631  
Dist 5 12/15/2016

Contract Proposal Available @ www.  
Contracts.dot.state.oh.us/home

Conformed

I:\ProjectData\GUE-21631\Design\Roadway\Sheets\Part 1\21631-GT001.dgn 15-S-