




RAINFALL INTENSITY-FREQUENCY-DURATION CURVES

1101-2

REFERENCE SECTION

1101.2.4

RAINFALL INTENSITY-FREQUENCY-DURATION CURVES

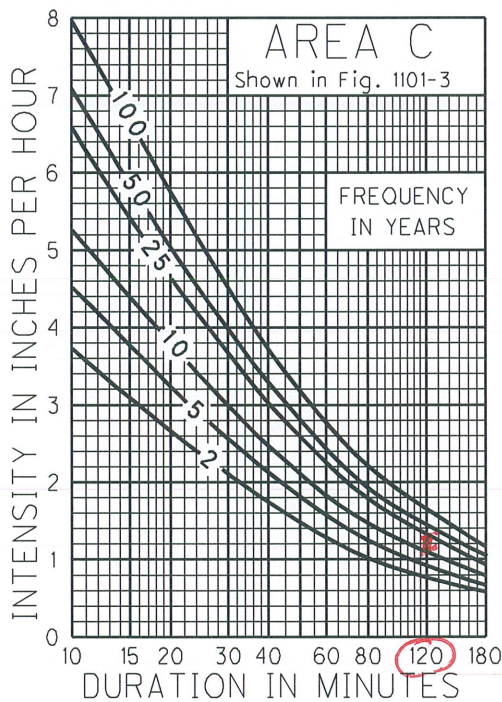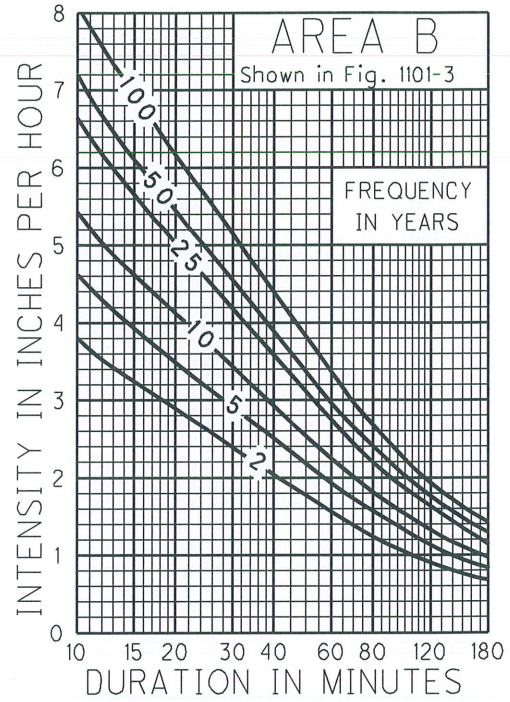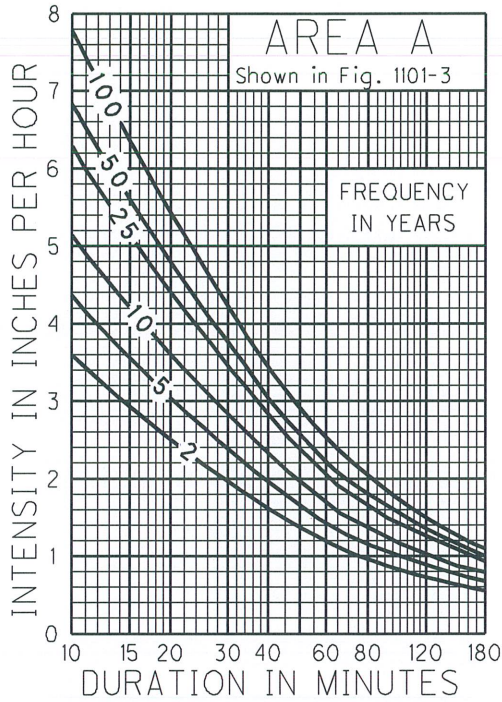

0.25yr

