

Length 15067.5 feet. 288912

F. M. & CHAS. C. WILLEY  
DELAWARE OHIO R.R. 6

AMY L. JONES

EMMA A. WELLS

AMY L. JONES

FRANK H. RITCHIE

HENRY W. BEVAN  
DELAWARE OHIO R.R. 6

M. & KATIE A. HINKLE  
DELAWARE OHIO R.R. 6

LEWIS E. DRAKE

AMY L. JONES





JOHN A. LAIPPY

NELLIE B. FRESHWATER  
DELAWARE OHIO

LEWIS E. DRAKE  
DELAWARE OHIO R.R. 6

DELAWARE SAVINGS BANK CO.

HENRY W. BEVAN

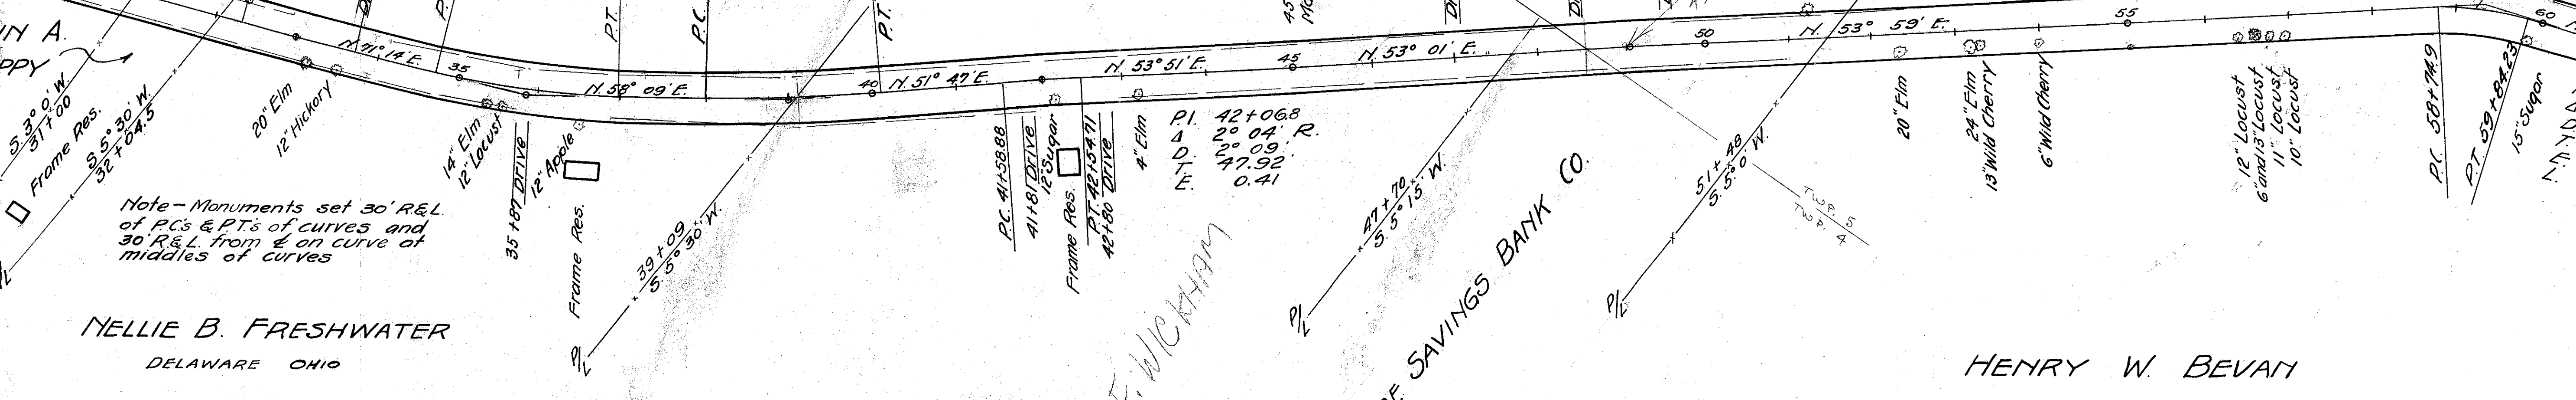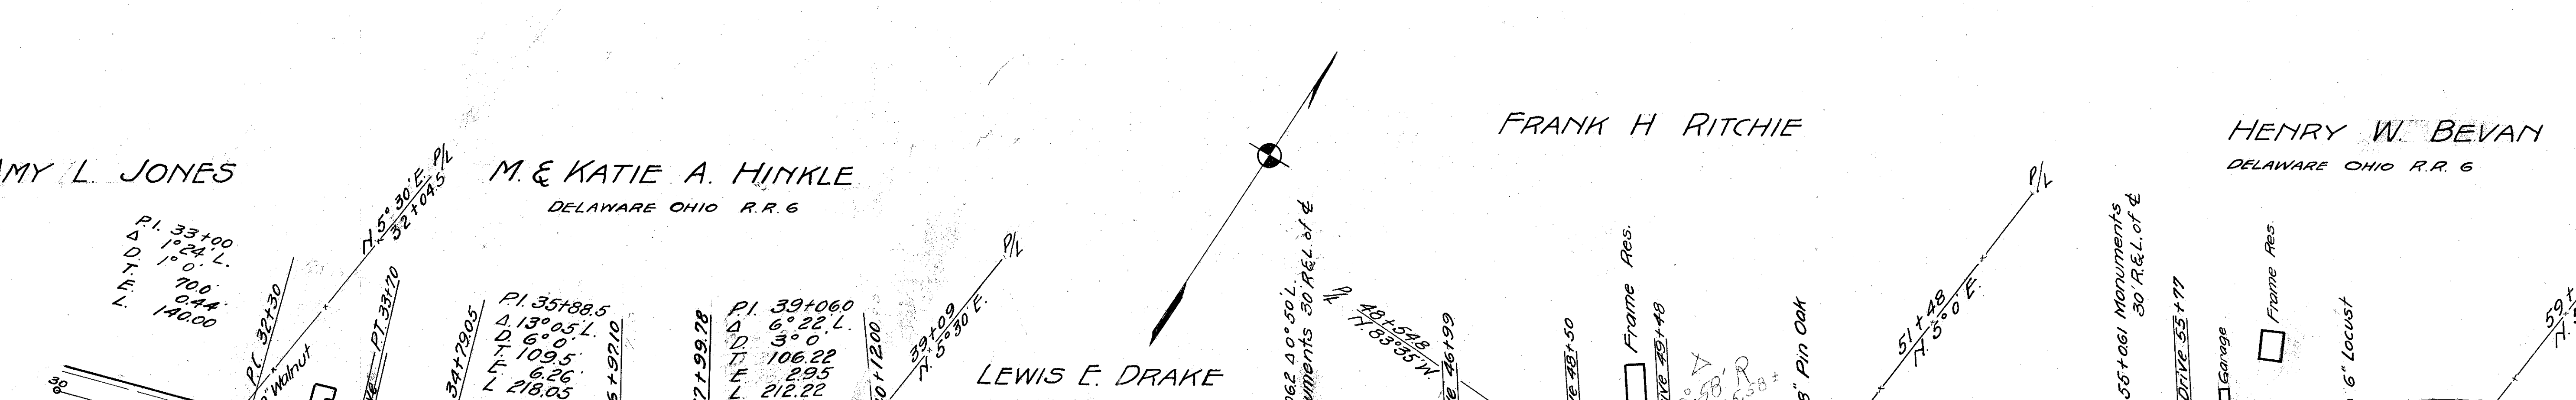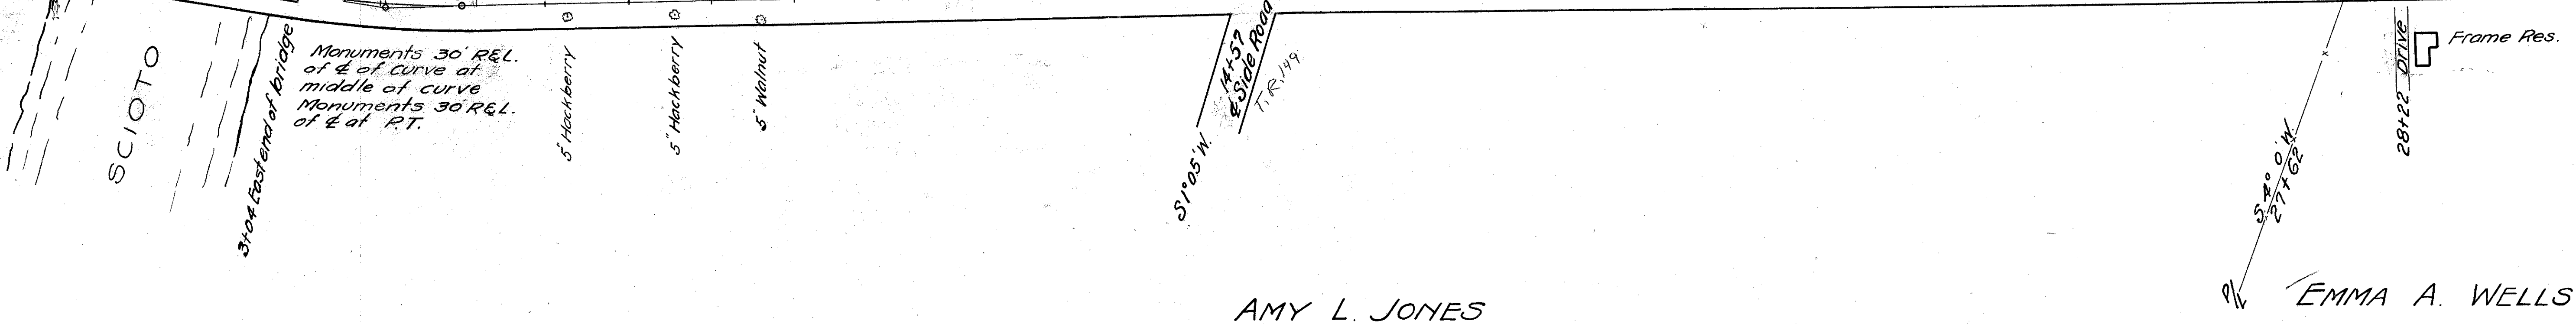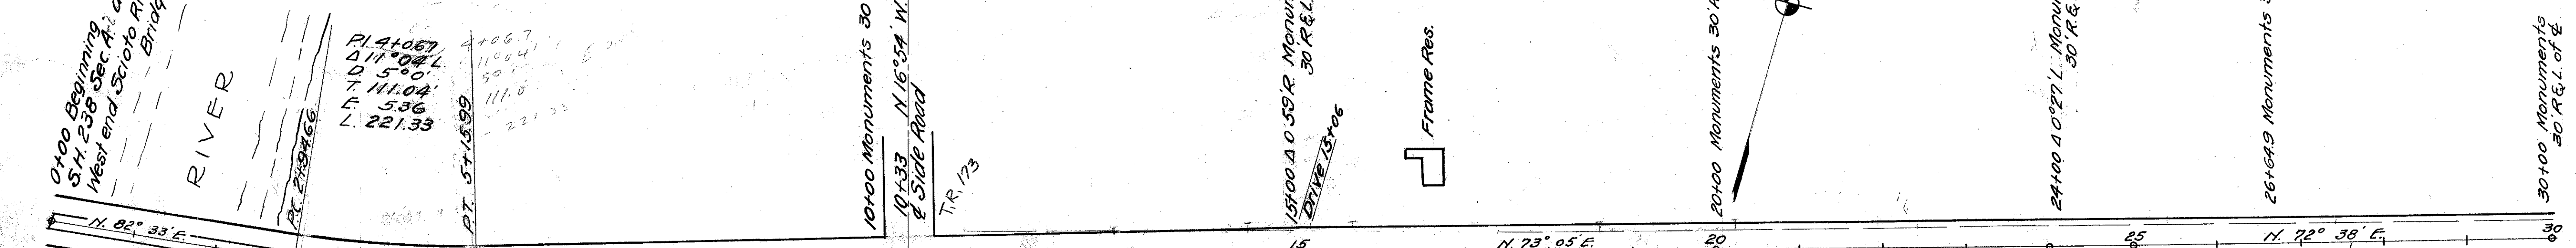

Note - Monuments set 30' R&L of P.C.s & P.T.s of curves and 30' R&L from E on curve at middle of curves

PI 4+067  
D 117.04 L  
D 57.00  
T 111.04  
E 5.36  
L 221.33

PI 33+00  
D 124.1  
D 100  
T 1.0  
E 0.44  
L 14000

PI 35+88.5  
D 130.05 L  
D 6.0  
T 109.5  
E 6.26  
L 218.05

PI 39+060  
D 6.22 L  
D 3.0  
T 106.22  
E 2.95  
L 212.22

PI 42+068  
D 20.04 R  
D 27.92  
T 0.41  
E


PI 59+2986  
D 19.46 R  
D 18.0  
T 55.46  
E 4.79  
L 109.83

X-1

DELAWARE SAVINGS BANK CO.

MARTIN SMITH

DELAWARE SAVINGS BANK CO.

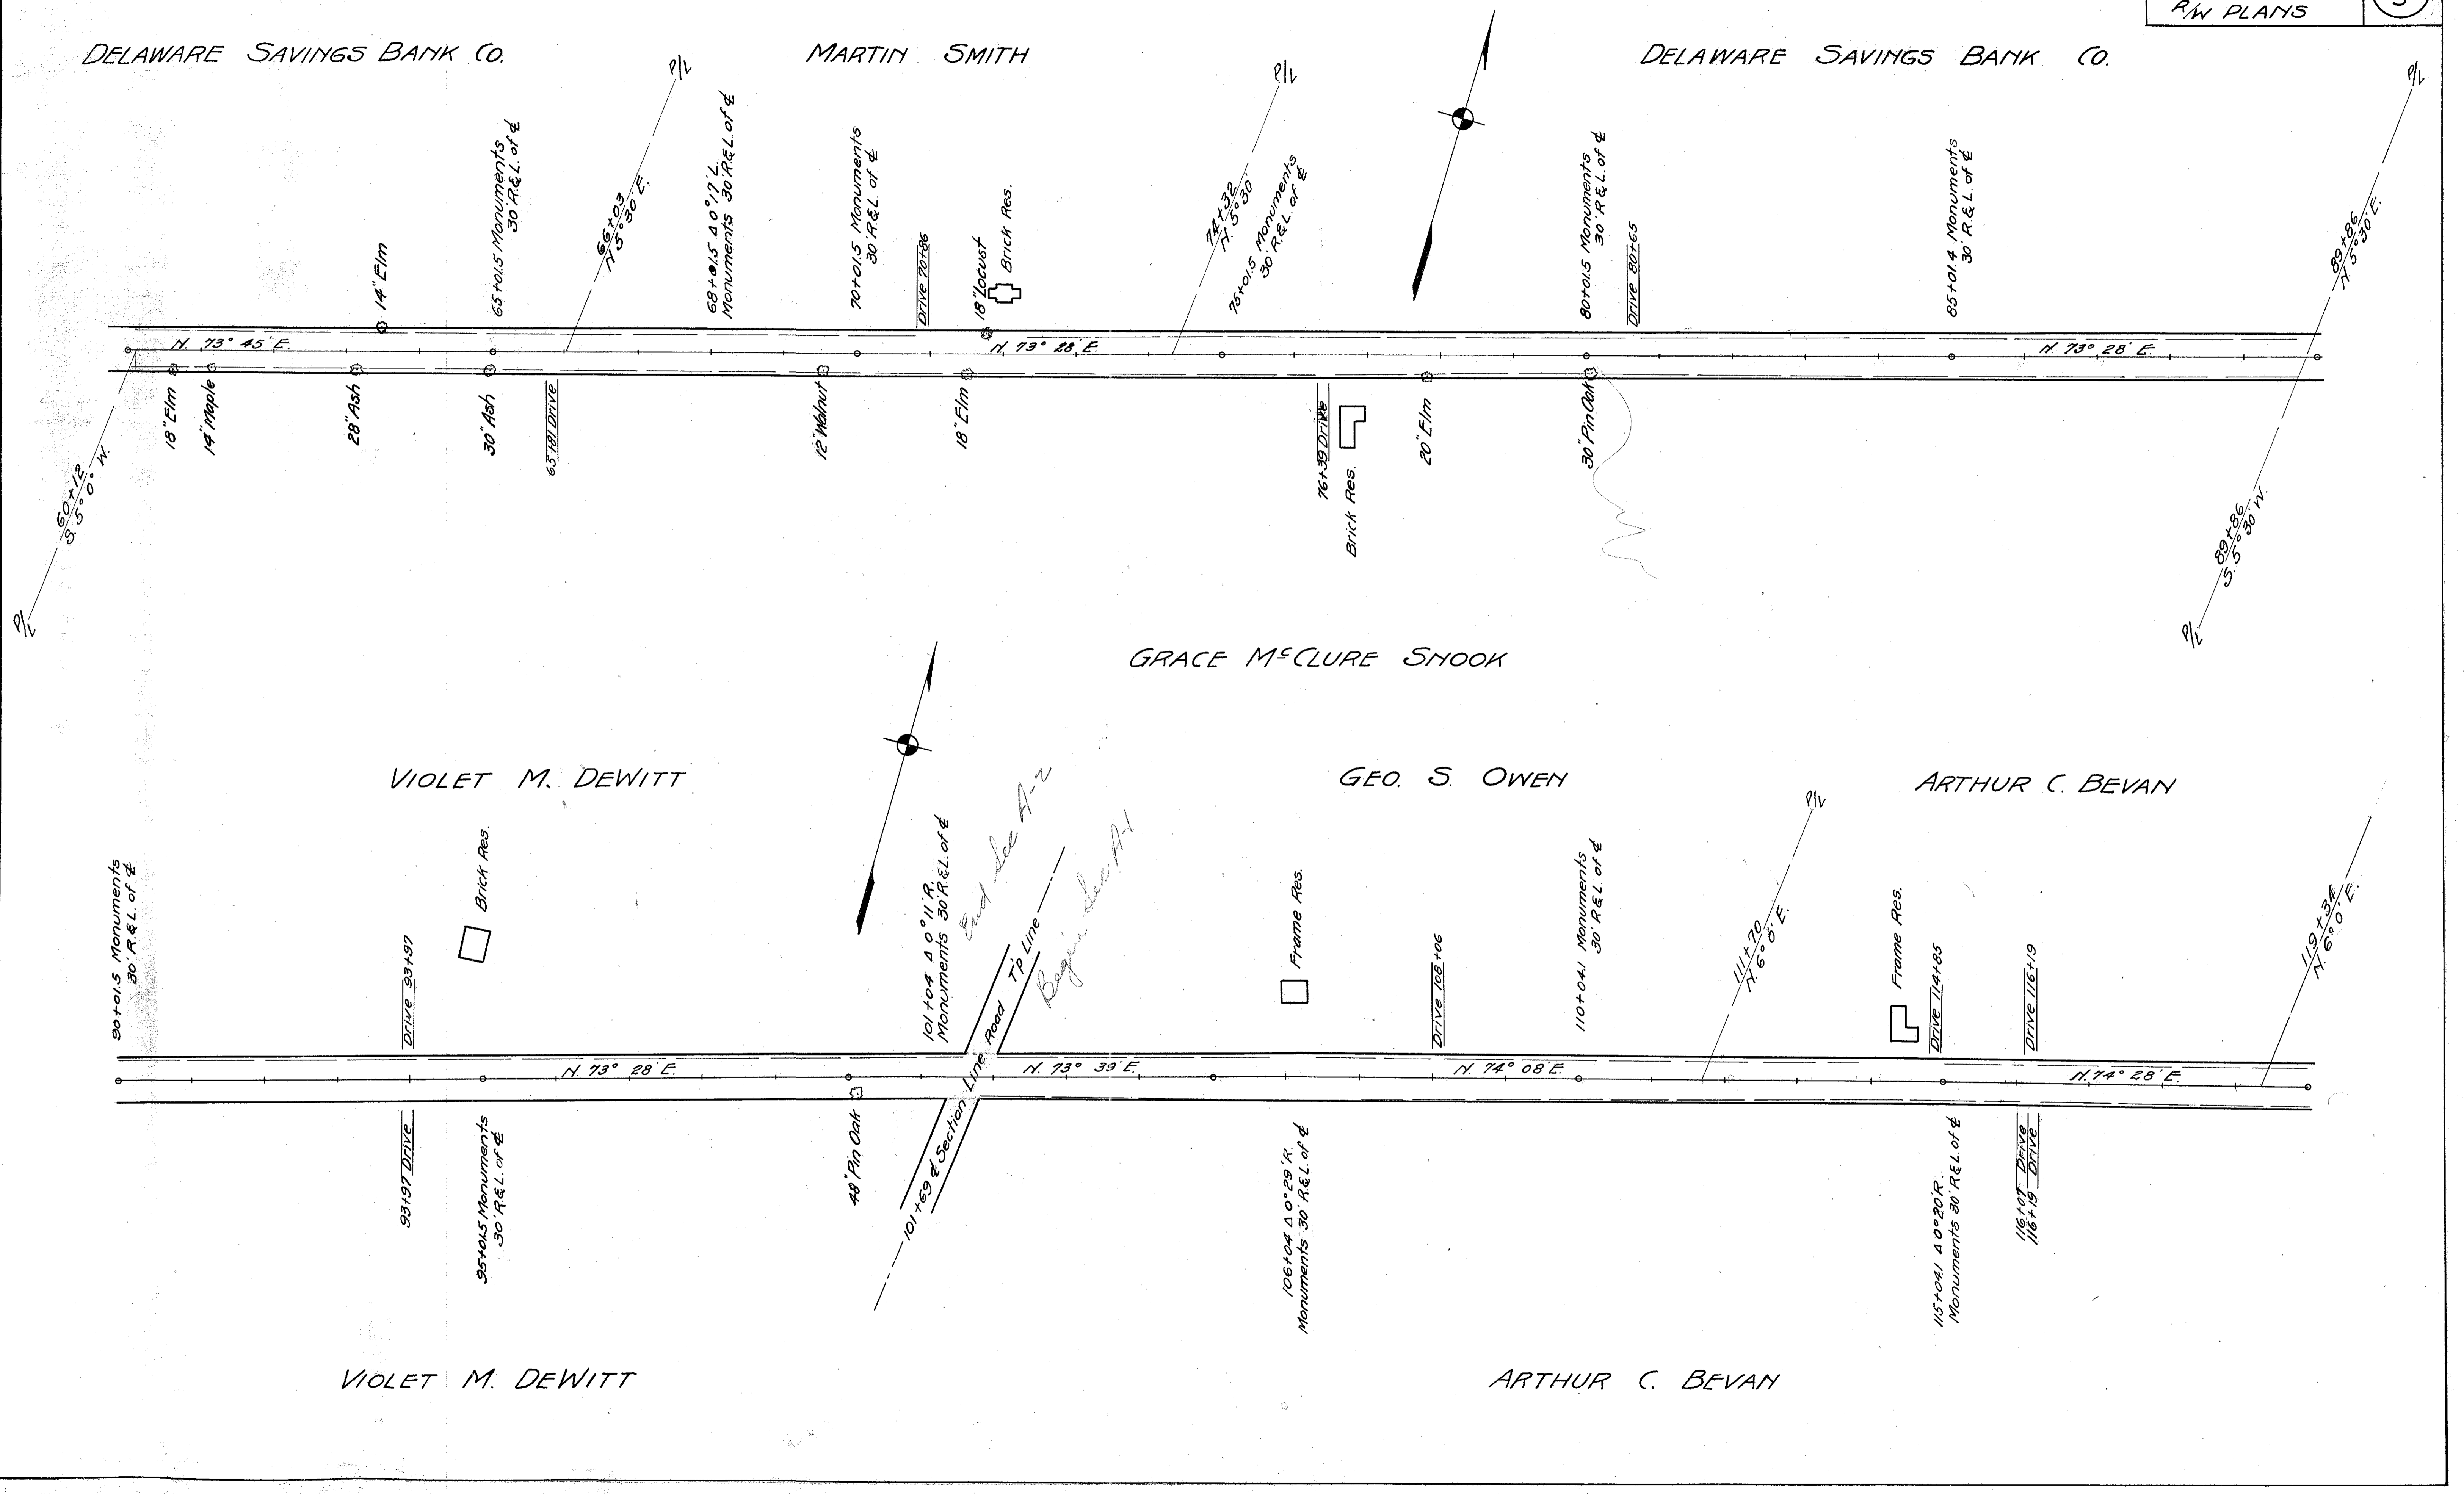

VIOLET M. DEWITT

GRACE McCLURE SNOOK

GEO. S. OWEN

ARTHUR C. BEVAN

VIOLET M. DEWITT

ARTHUR C. BEVAN

101+04 Δ 0° 11' R.  
Monuments 30' R.&L. of Δ  
End Sec A-2  
Begin Sec A-1

101+69 Δ Section Line  
Road Tp Line

DRIVE 93+97

DRIVE 93+97

Brick Res.

95+01.5 Monuments  
30' R.&L. of Δ

48' Pin Oak

101+04 Δ 0° 11' R.  
Monuments 30' R.&L. of Δ

N 73° 39' E

Frame Res.

106+04 Δ 0° 29' R.  
Monuments 30' R.&L. of Δ

DRIVE 108+06

110+04.1 Monuments  
30' R.&L. of Δ

111+70  
N 6° 0' E


Frame Res.

DRIVE 114+85

115+04.1 Δ 0° 20' R.  
Monuments 30' R.&L. of Δ

DRIVE 116+19


119+134  
N 6° 0' E

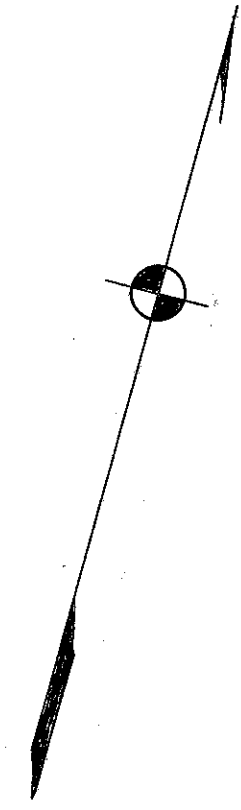

J. E. BEVAN  
DELAWARE OHIO R.R. 6

WILLIS HULTS  
DELAWARE OHIO R.R. 6

CALVIN C. DUNLAP  
DELAWARE OHIO

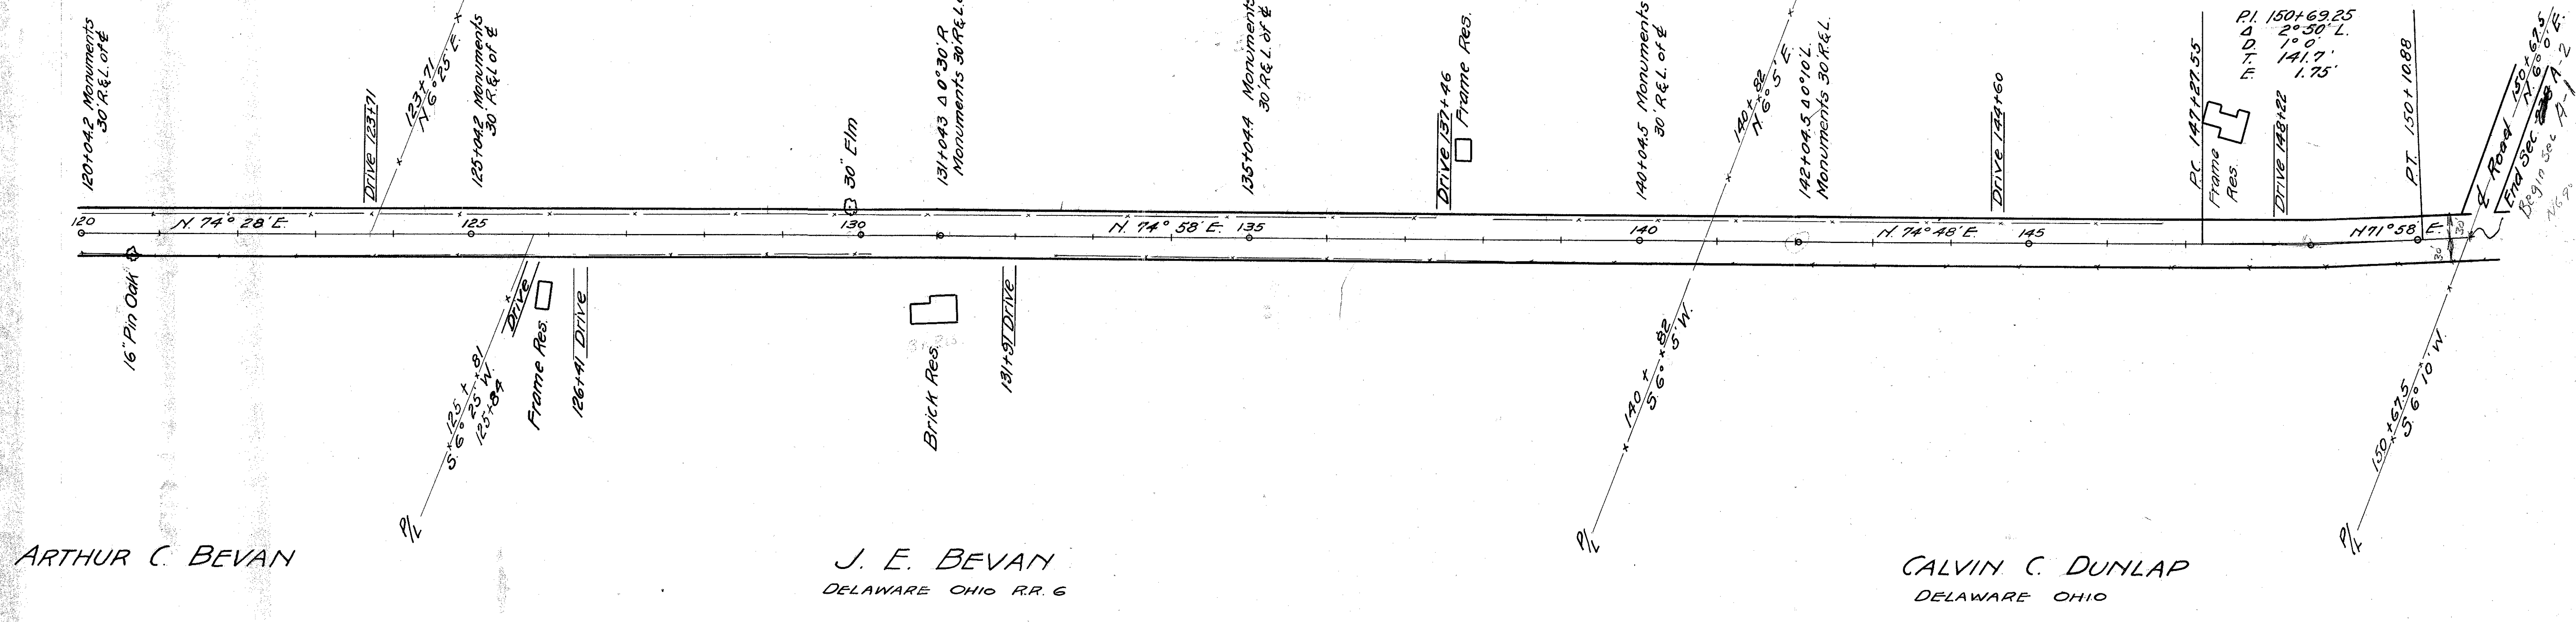

ARTHUR C. BEVAN

J. E. BEVAN  
DELAWARE OHIO R.R. 6

CALVIN C. DUNLAP  
DELAWARE OHIO