


CTY-RTE-SECTION

MODEL: 100 scale PAPER SIZE: 17x11 (in.) DATE: 11/13/2023 TIME: 2:58:21 PM USER: j.hamilton
Z:\Projects\10084-2023 Madison County GES\10084-01_Cemetery Pike Roundabout\400-Engineering\Roadway\Sheets\10084-01_Cemetery Pike Roundabout_GP001.dgn

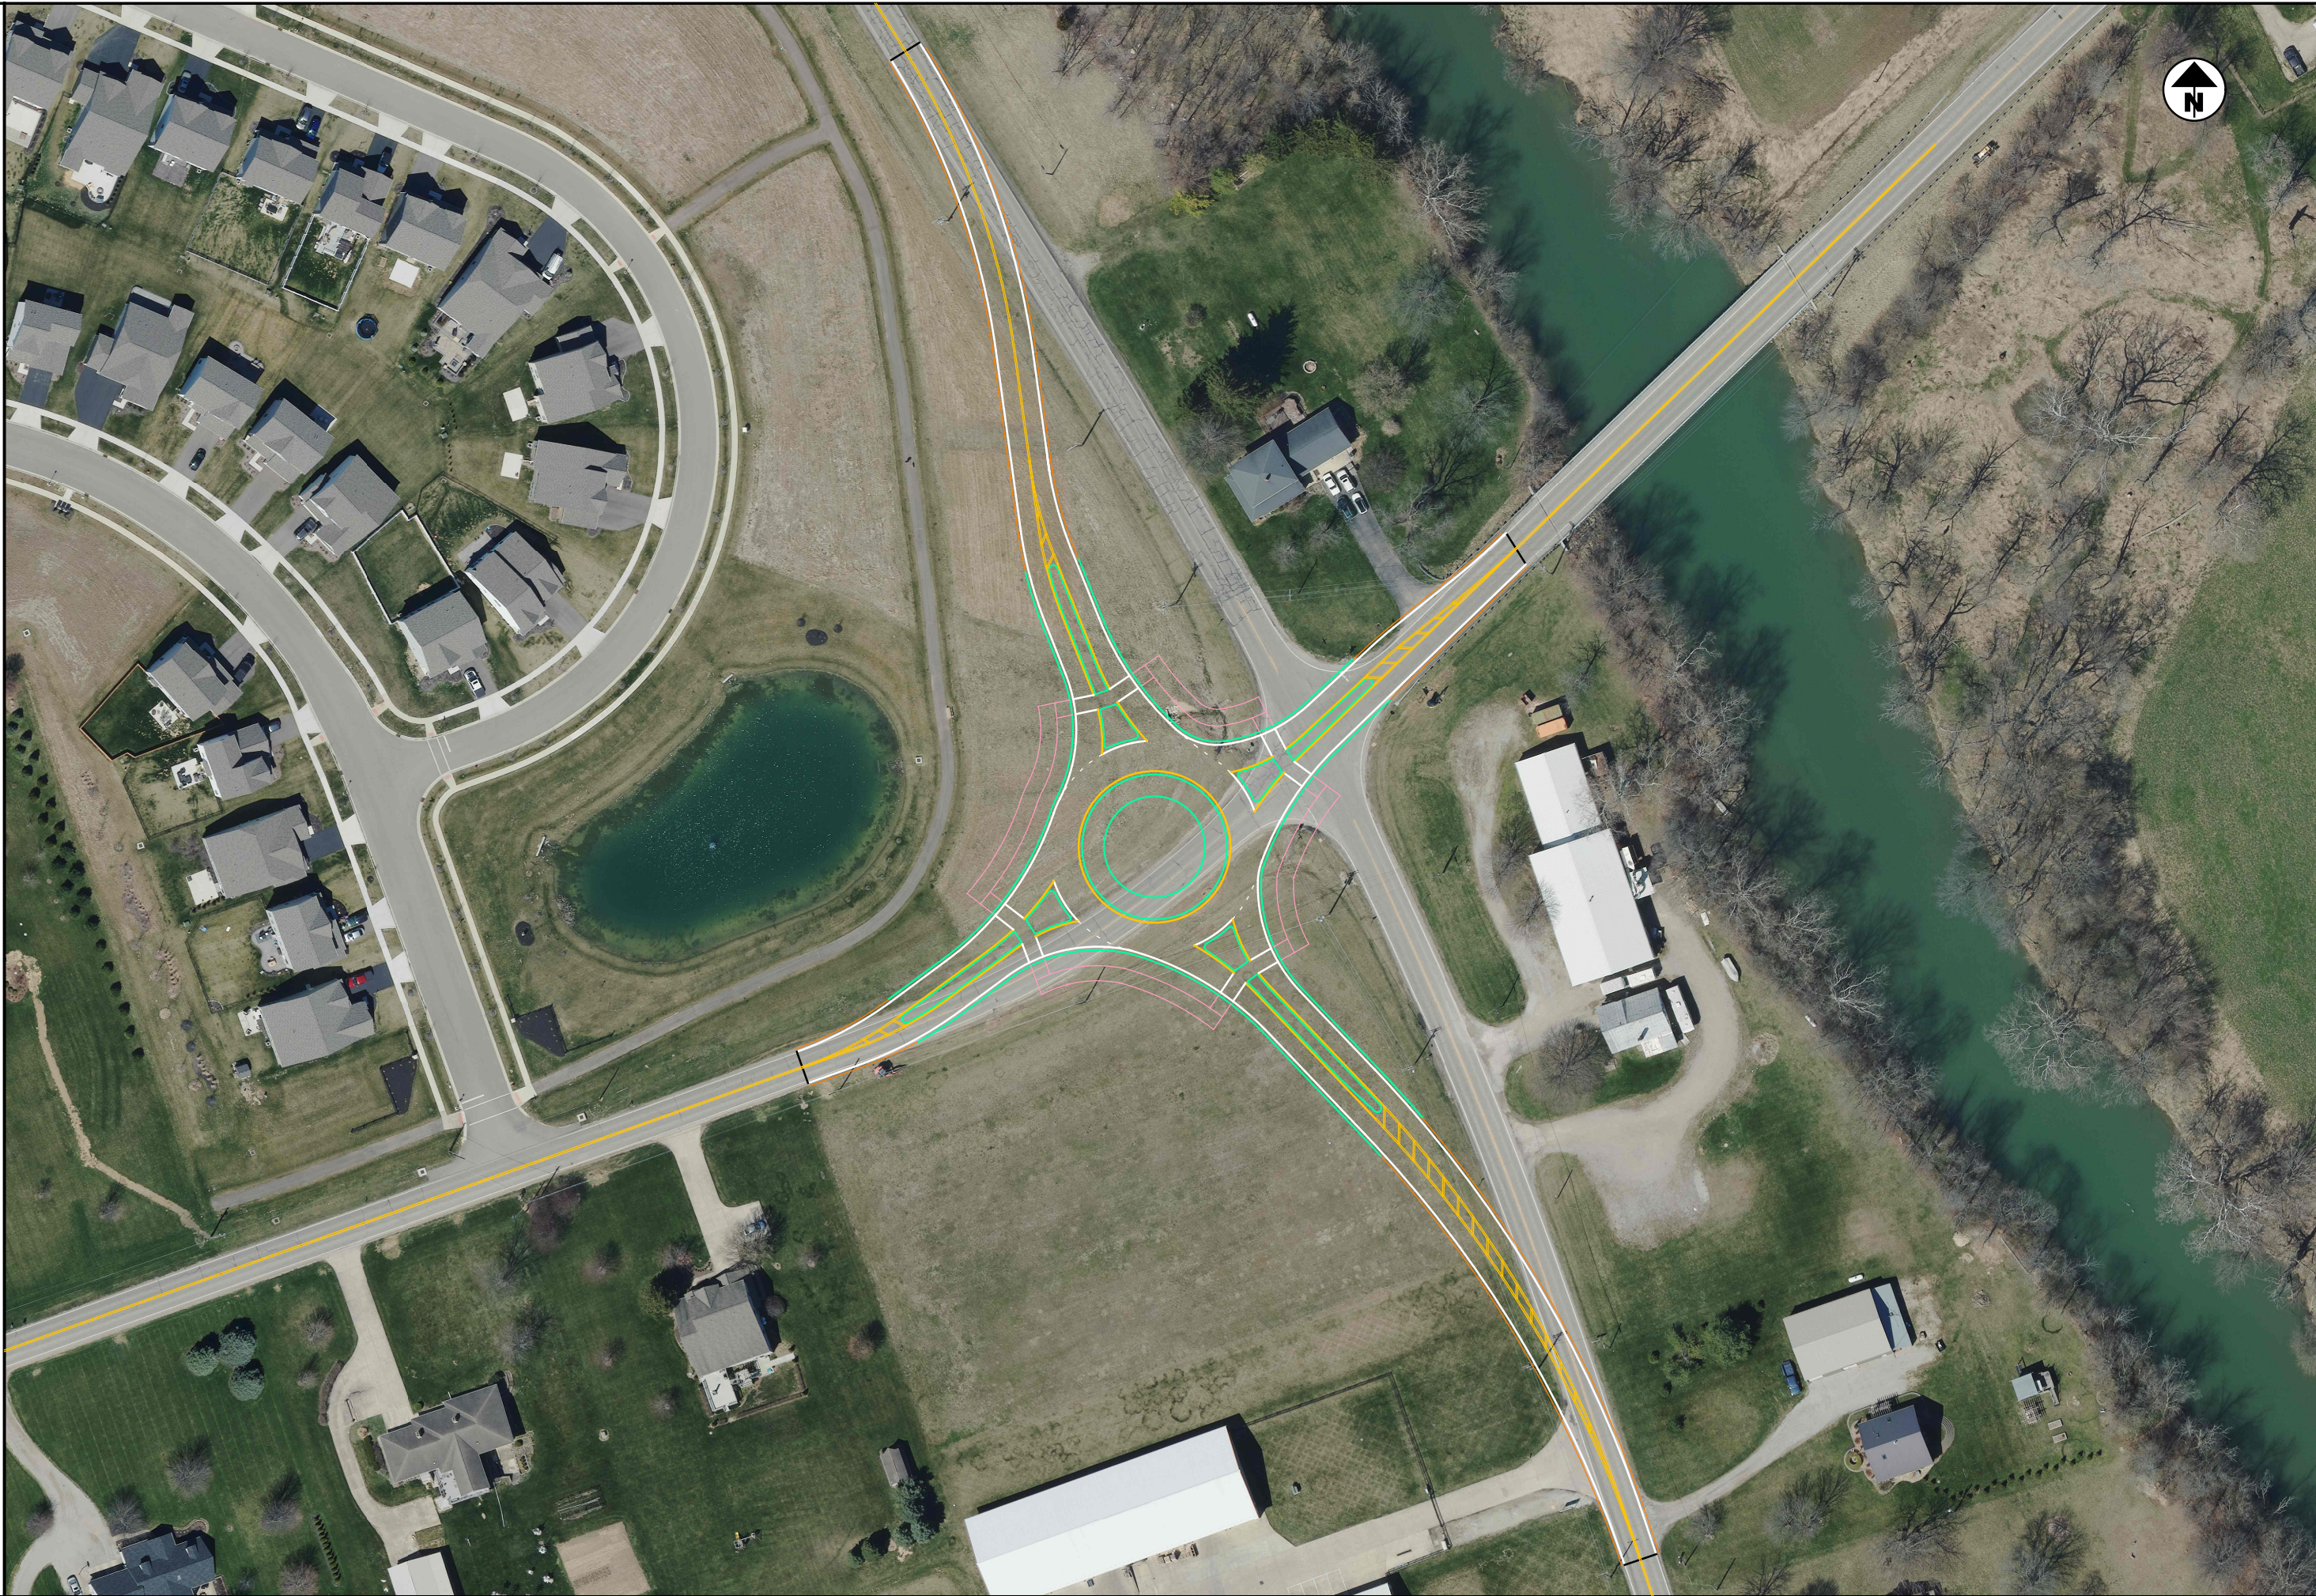

PLAIN CITY-GEORGESVILLE / CEMETARY PIKE ROUNDABOUT
CONCEPTUAL LAYOUT

DESIGN AGENCY

DESIGNER
XXX

REVIEWER
XXX MM-DD-YY

PROJECT ID
0

SHEET	TOTAL
P.0	0