




LEGEND

-  PROPOSED TRADITIONAL NOISE WALL
-  PROPOSED 81" NOISE ABATEMENT SAFETY BARRIER



PRESTON
COMMONS

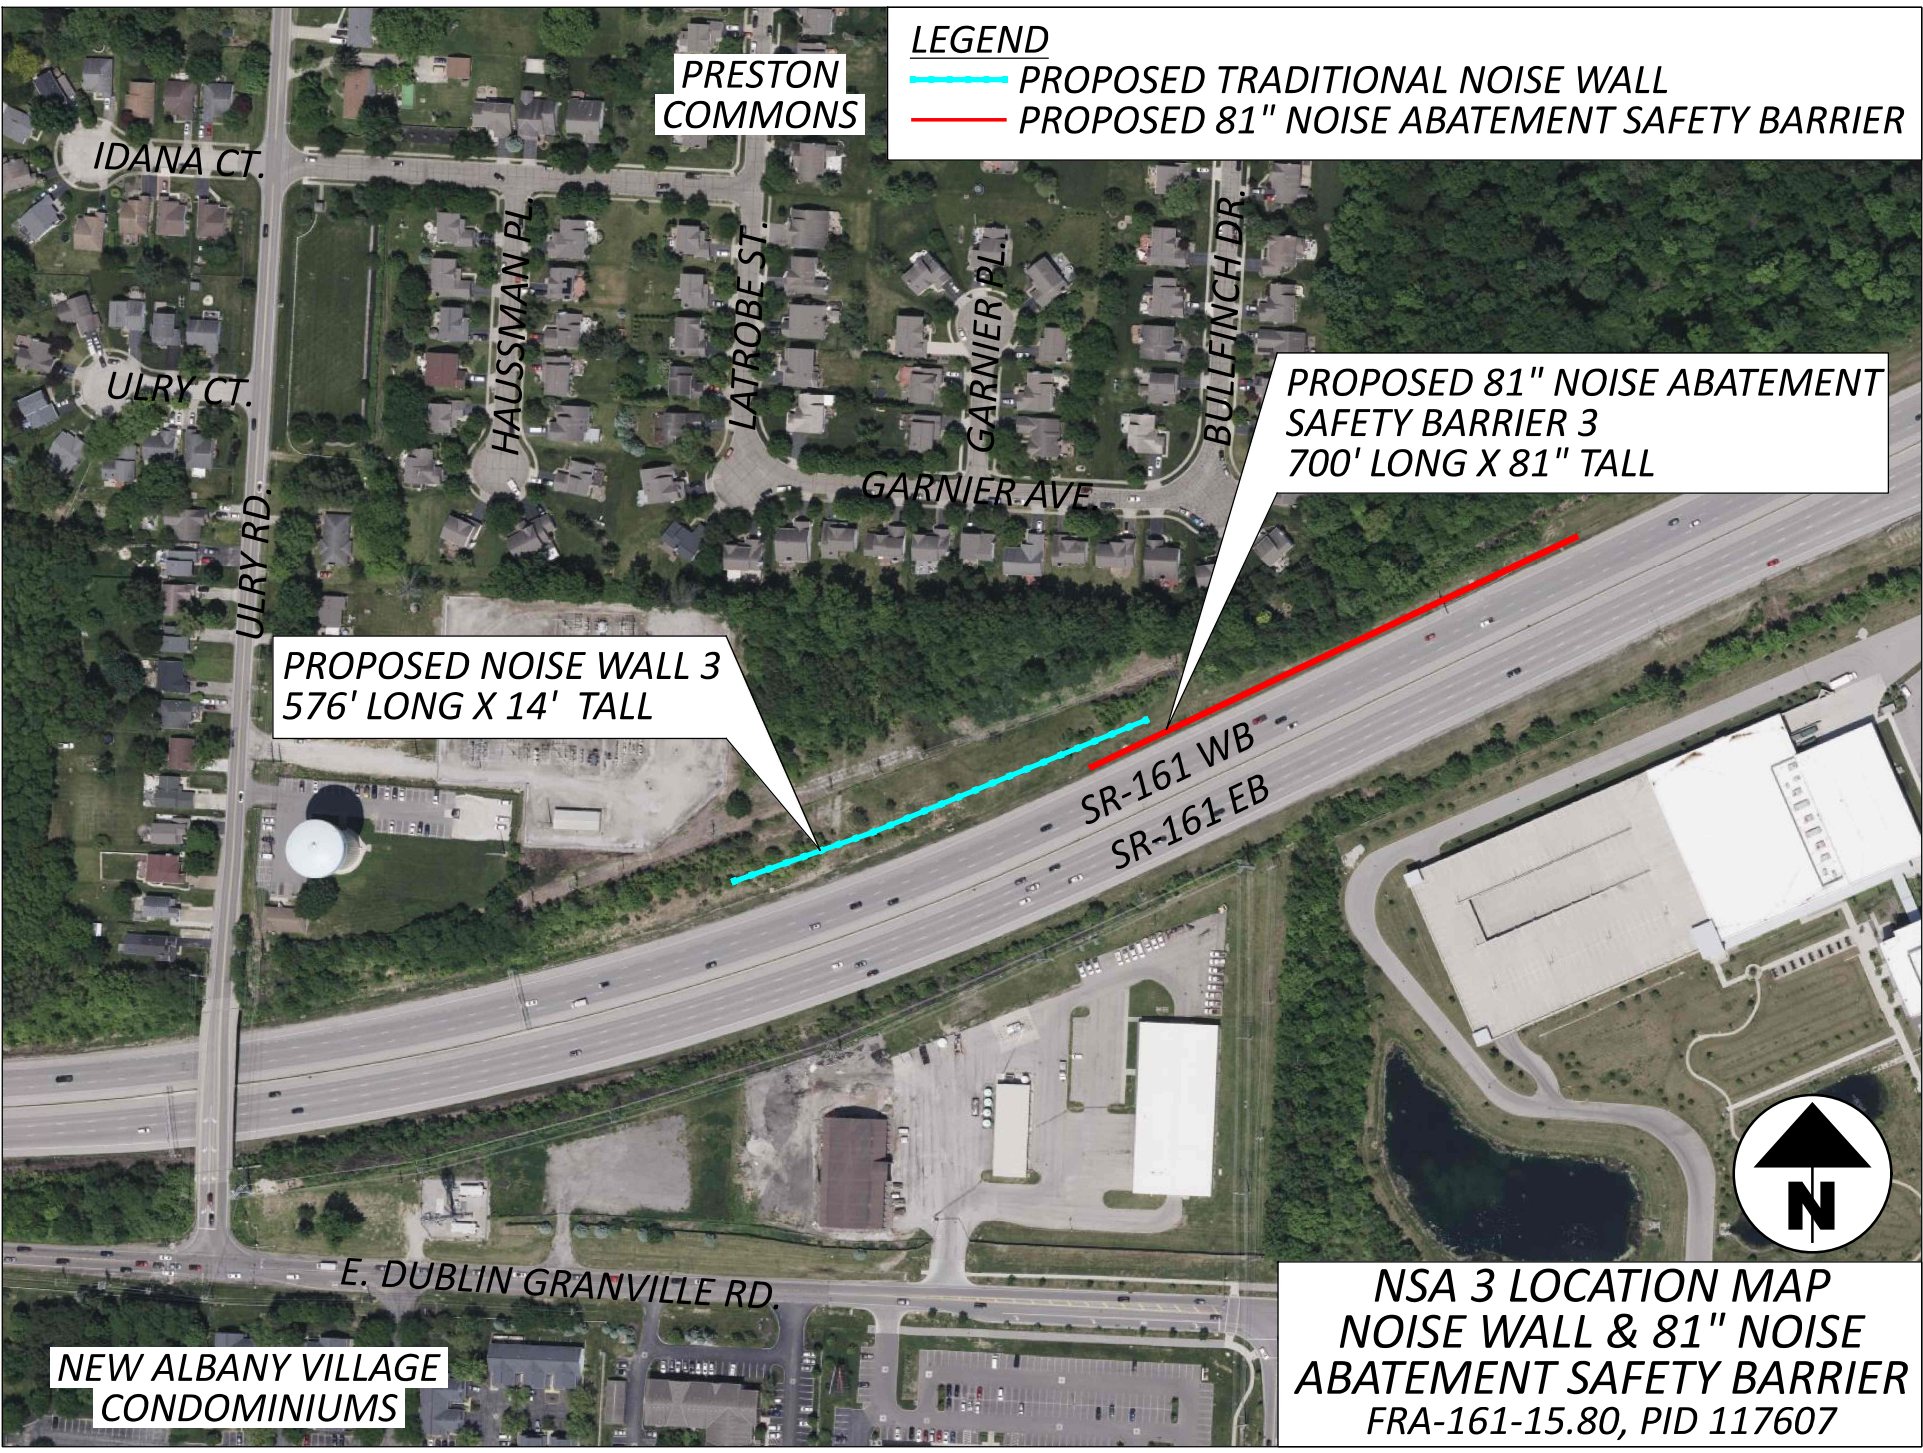IDANA CT.

ULRY CT.

ULRY RD.

HAUSSMAN PL.

LATROBE ST.

GARNIER PL.

BULLFINCH DR.

GARNIER AVE

PROPOSED NOISE WALL 3
576' LONG X 14' TALL

PROPOSED 81" NOISE ABATEMENT
SAFETY BARRIER 3
700' LONG X 81" TALL

SR-161 WB
SR-161 EB

E. DUBLIN GRANVILLE RD.


NEW ALBANY VILLAGE
CONDOMINIUMS



NSA 3 LOCATION MAP
NOISE WALL & 81" NOISE
ABATEMENT SAFETY BARRIER
FRA-161-15.80, PID 117607

LEGEND

-  PROPOSED TRADITIONAL NOISE WALL
-  PROPOSED 81" NOISE ABATEMENT SAFETY BARRIER

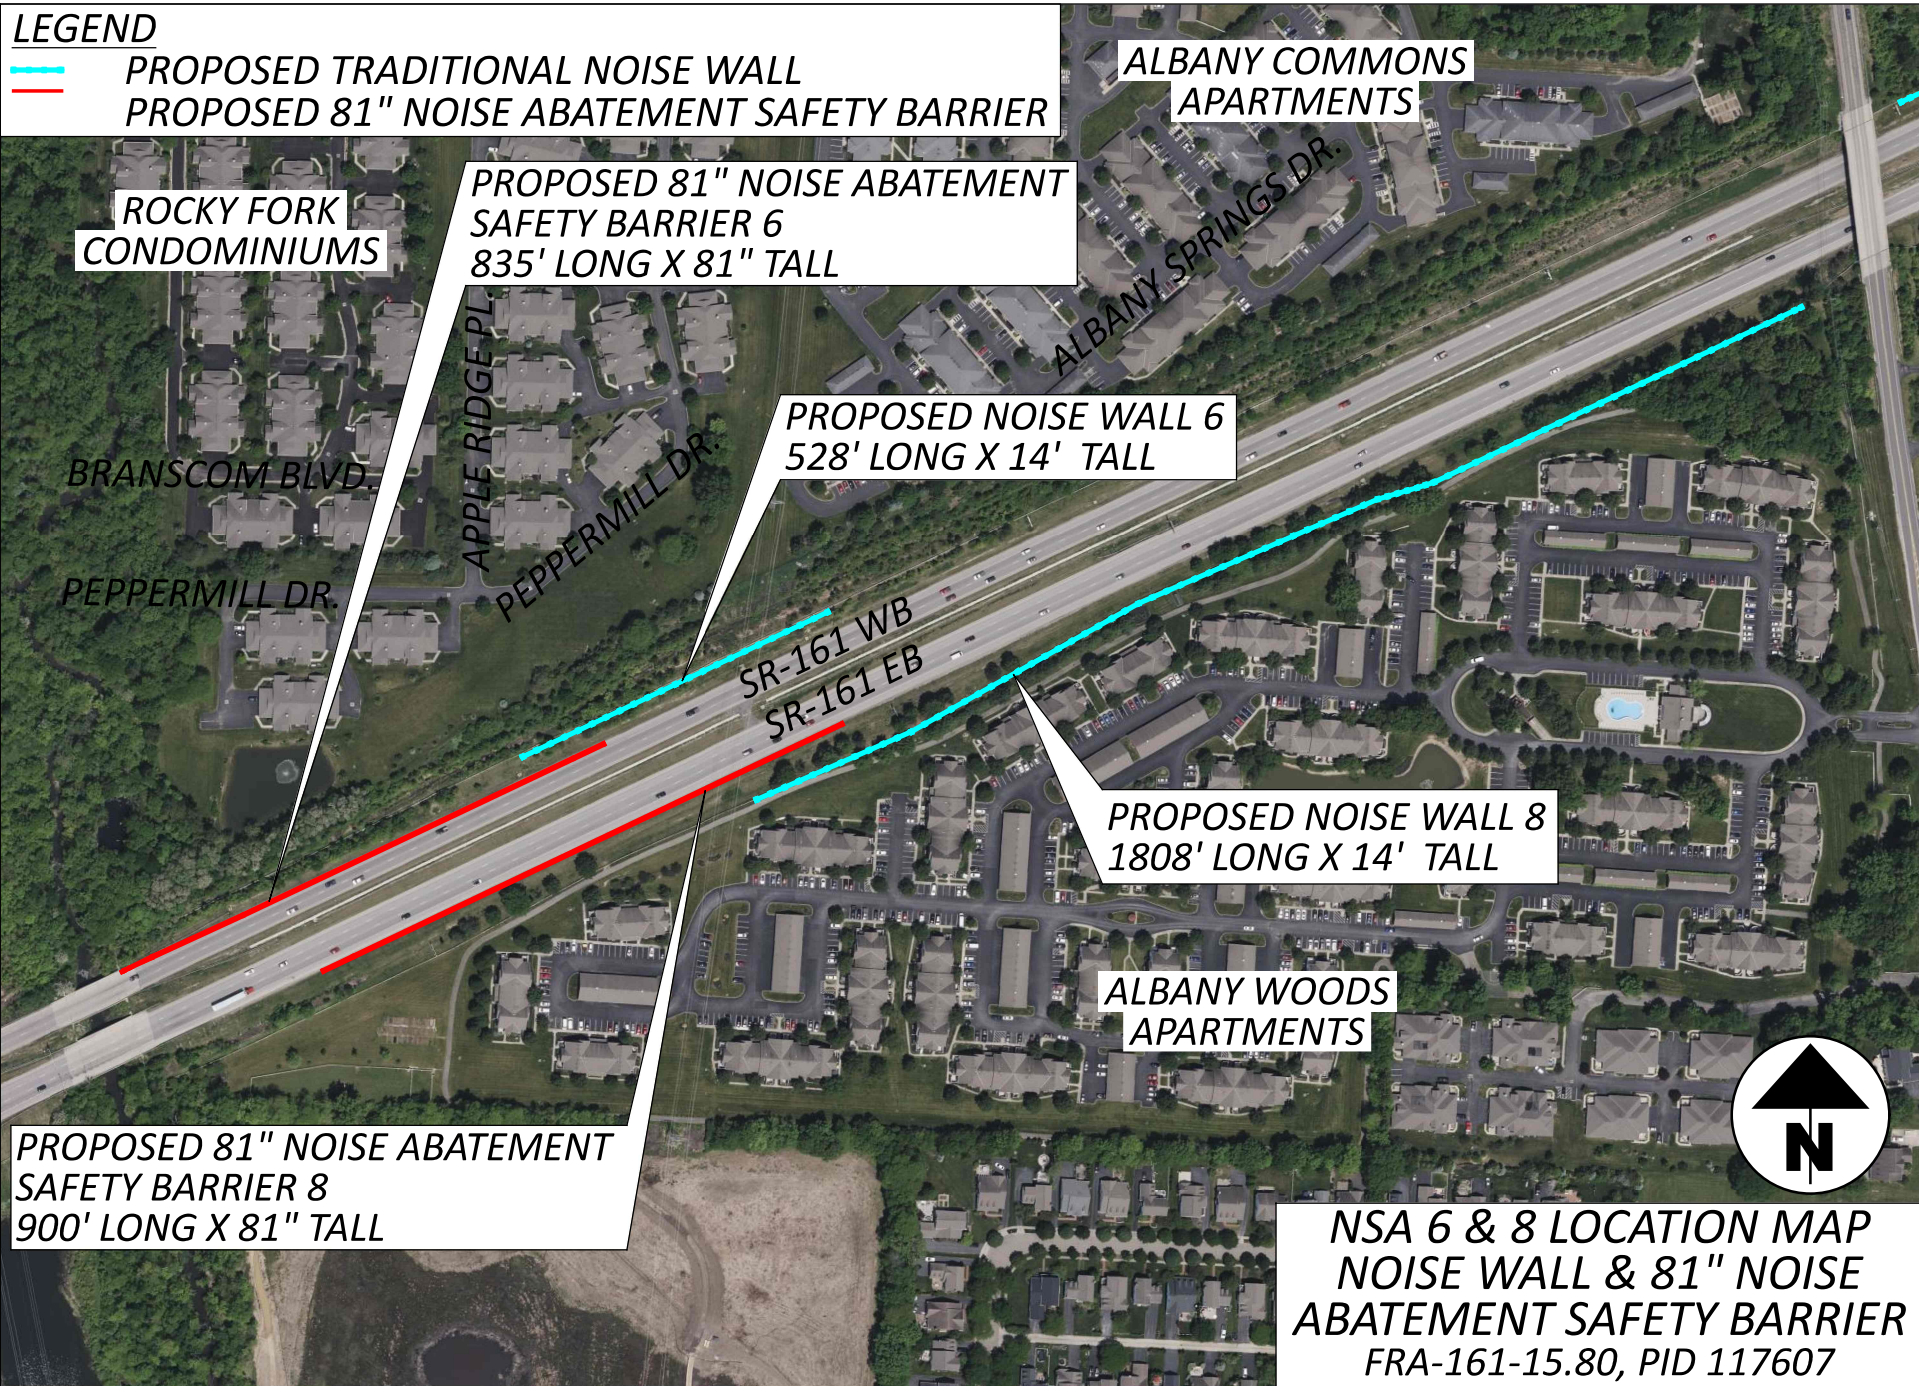

LEGEND

-  PROPOSED TRADITIONAL NOISE WALL
-  PROPOSED 81" NOISE ABATEMENT SAFETY BARRIER

ROCKY RIDGE
CONDOMINIUMS

THE WOODS AT
SUGAR RUN
CONDOMINIUMS

PROPOSED 81" NOISE ABATEMENT
SAFETY BARRIER 10
1,650' LONG X 81" TALL

PROPOSED NOISE WALL 9
1,270' LONG X 14' TALL

GRAMERCY
NEW ALBANY
APARTMENTS

SR-171 WB

SR-171 EB

PROPOSED 81" NOISE ABATEMENT
SAFETY BARRIER 12
751' LONG X 81" TALL

PROPOSED NOISE WALL 12
664' LONG X 14' TALL

TUNBRIDGE DR.
BERKELEY PARK
AT NEW ALBANY
HAMPTON HILLS LN.

PROPOSED NOISE WALL 11
1,584' LONG X 14' TALL

SETTLEMENT DRIVE
NEIGHBORHOOD

SABINE HALL LN.



NSA 10 & 12 LOCATION MAP
NOISE WALL & 81" NOISE
ABATEMENT SAFETY BARRIER
FRA-161-15.80, PID 117607

