
 
 


CROSS REFERENCES	
SHEET	DESCRIPTION
267 - 358	CROSS SECTIONS - SR 161
375 - 379	INTERCHANGE DETAILS
380 - 391	STORM SEWER PLAN & PROFILES




 



PLAN AND PROFILE - SR 161  
 STA. 2082+00.00 TO STA. 2094+00.00

DESIGN AGENCY  
**E.L. ROBINSON**  

DESIGNER  
**KRF**  
 REVIEWER  
**MIC 02/10/23**  
 PROJECT ID  
**116322**  
 SHEET TOTAL  
 208 846

 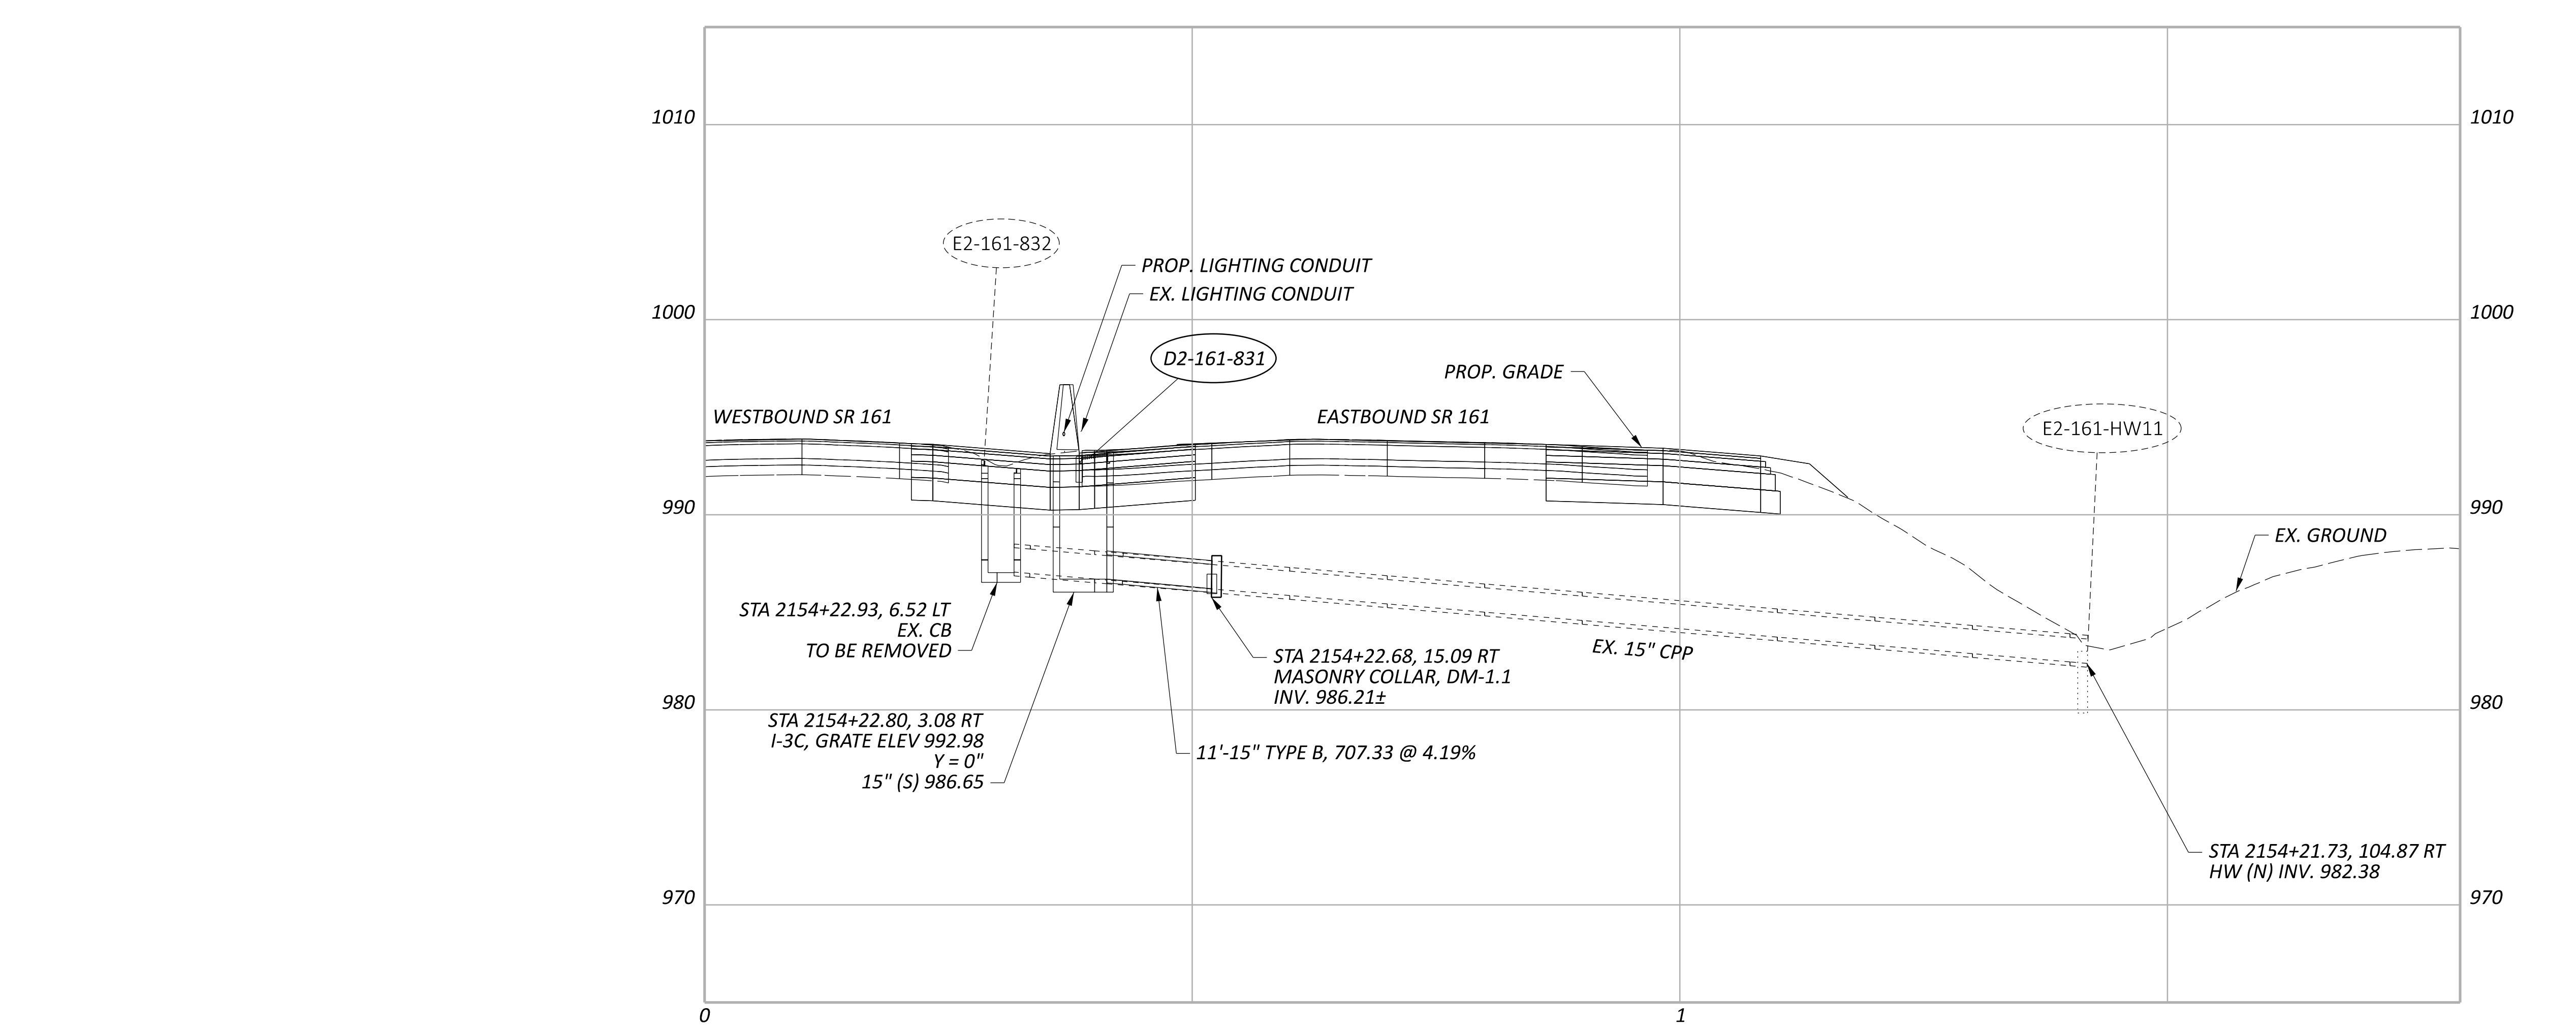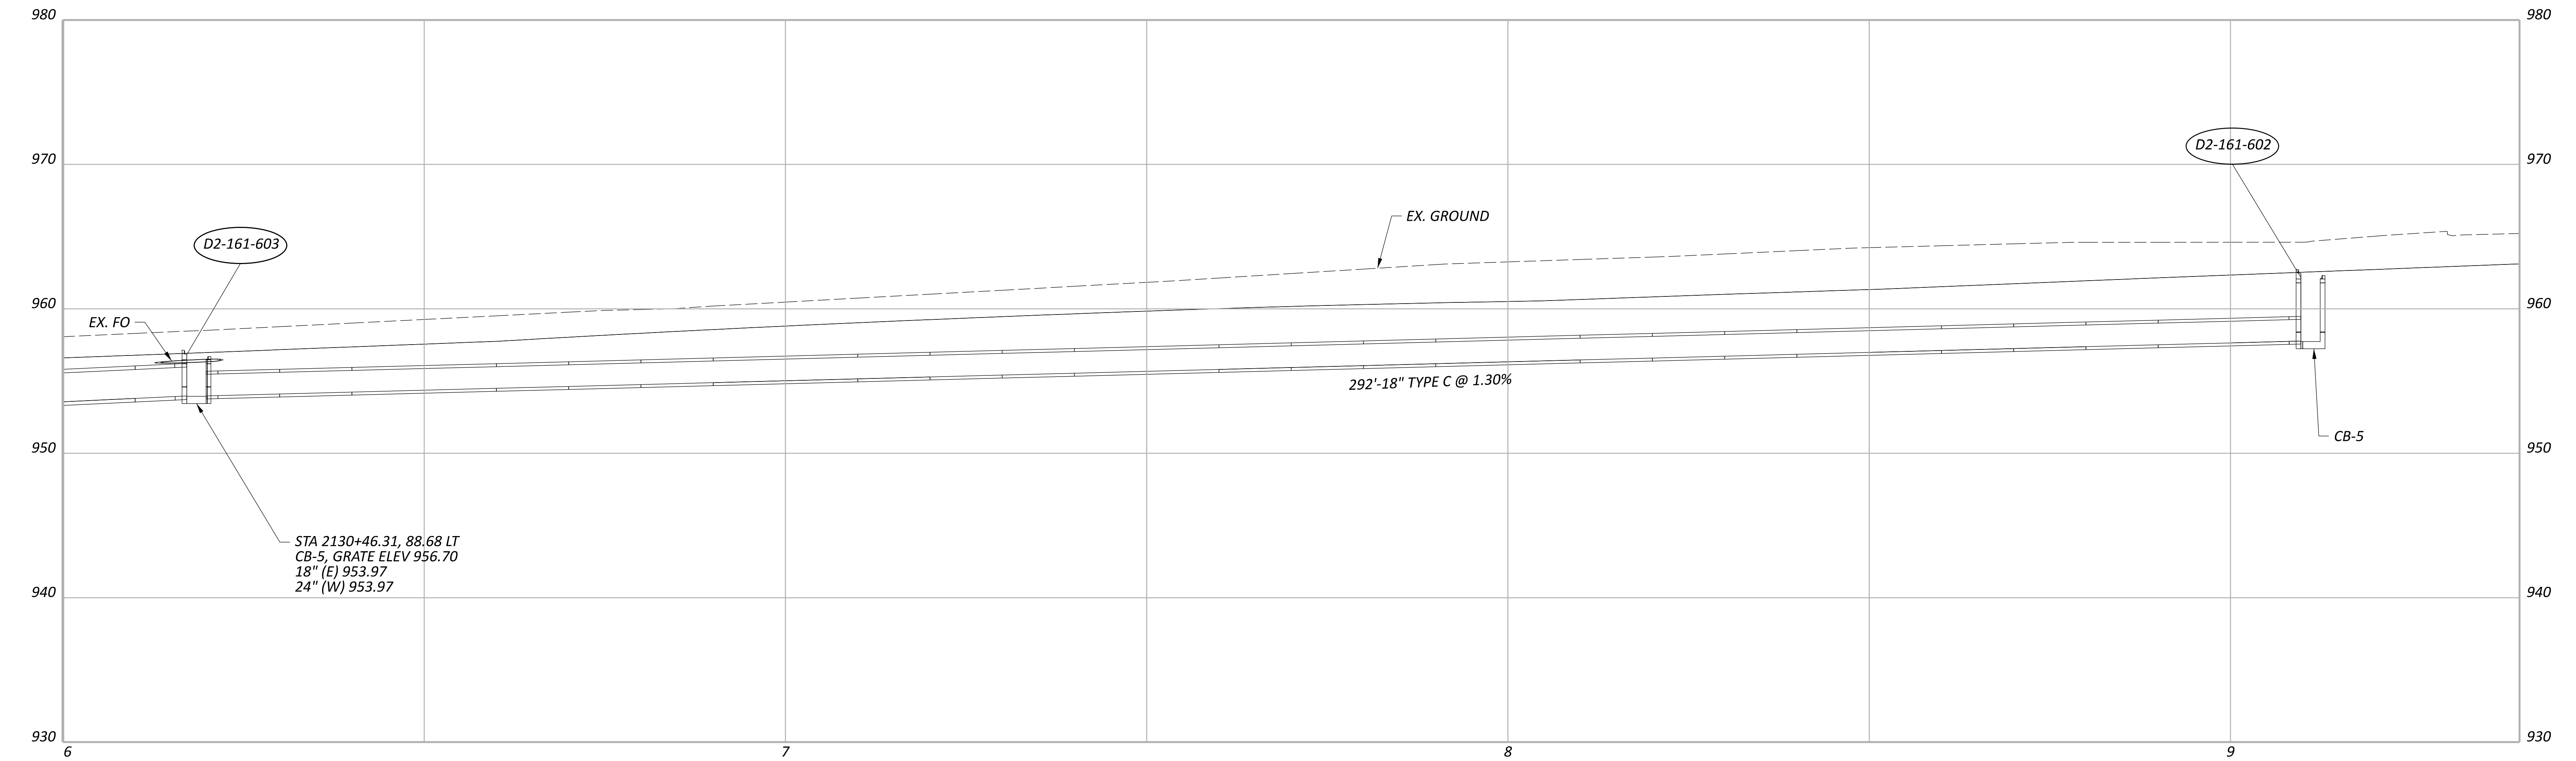 

- A STA 2161+96.15, 24.38' LT MASONRY COLLAR, DM-1.1 INV. 992.54
- B STA 2161+96.12, 57.38' LT MASONRY COLLAR, DM-1.1 INV. 992.2
- C STA 2061+96.11 67.04' LT BEND INV. 992.2
- D STA 2161+96.07, 112.85' LT HW-2.1 15" (S) INV. 974.56