


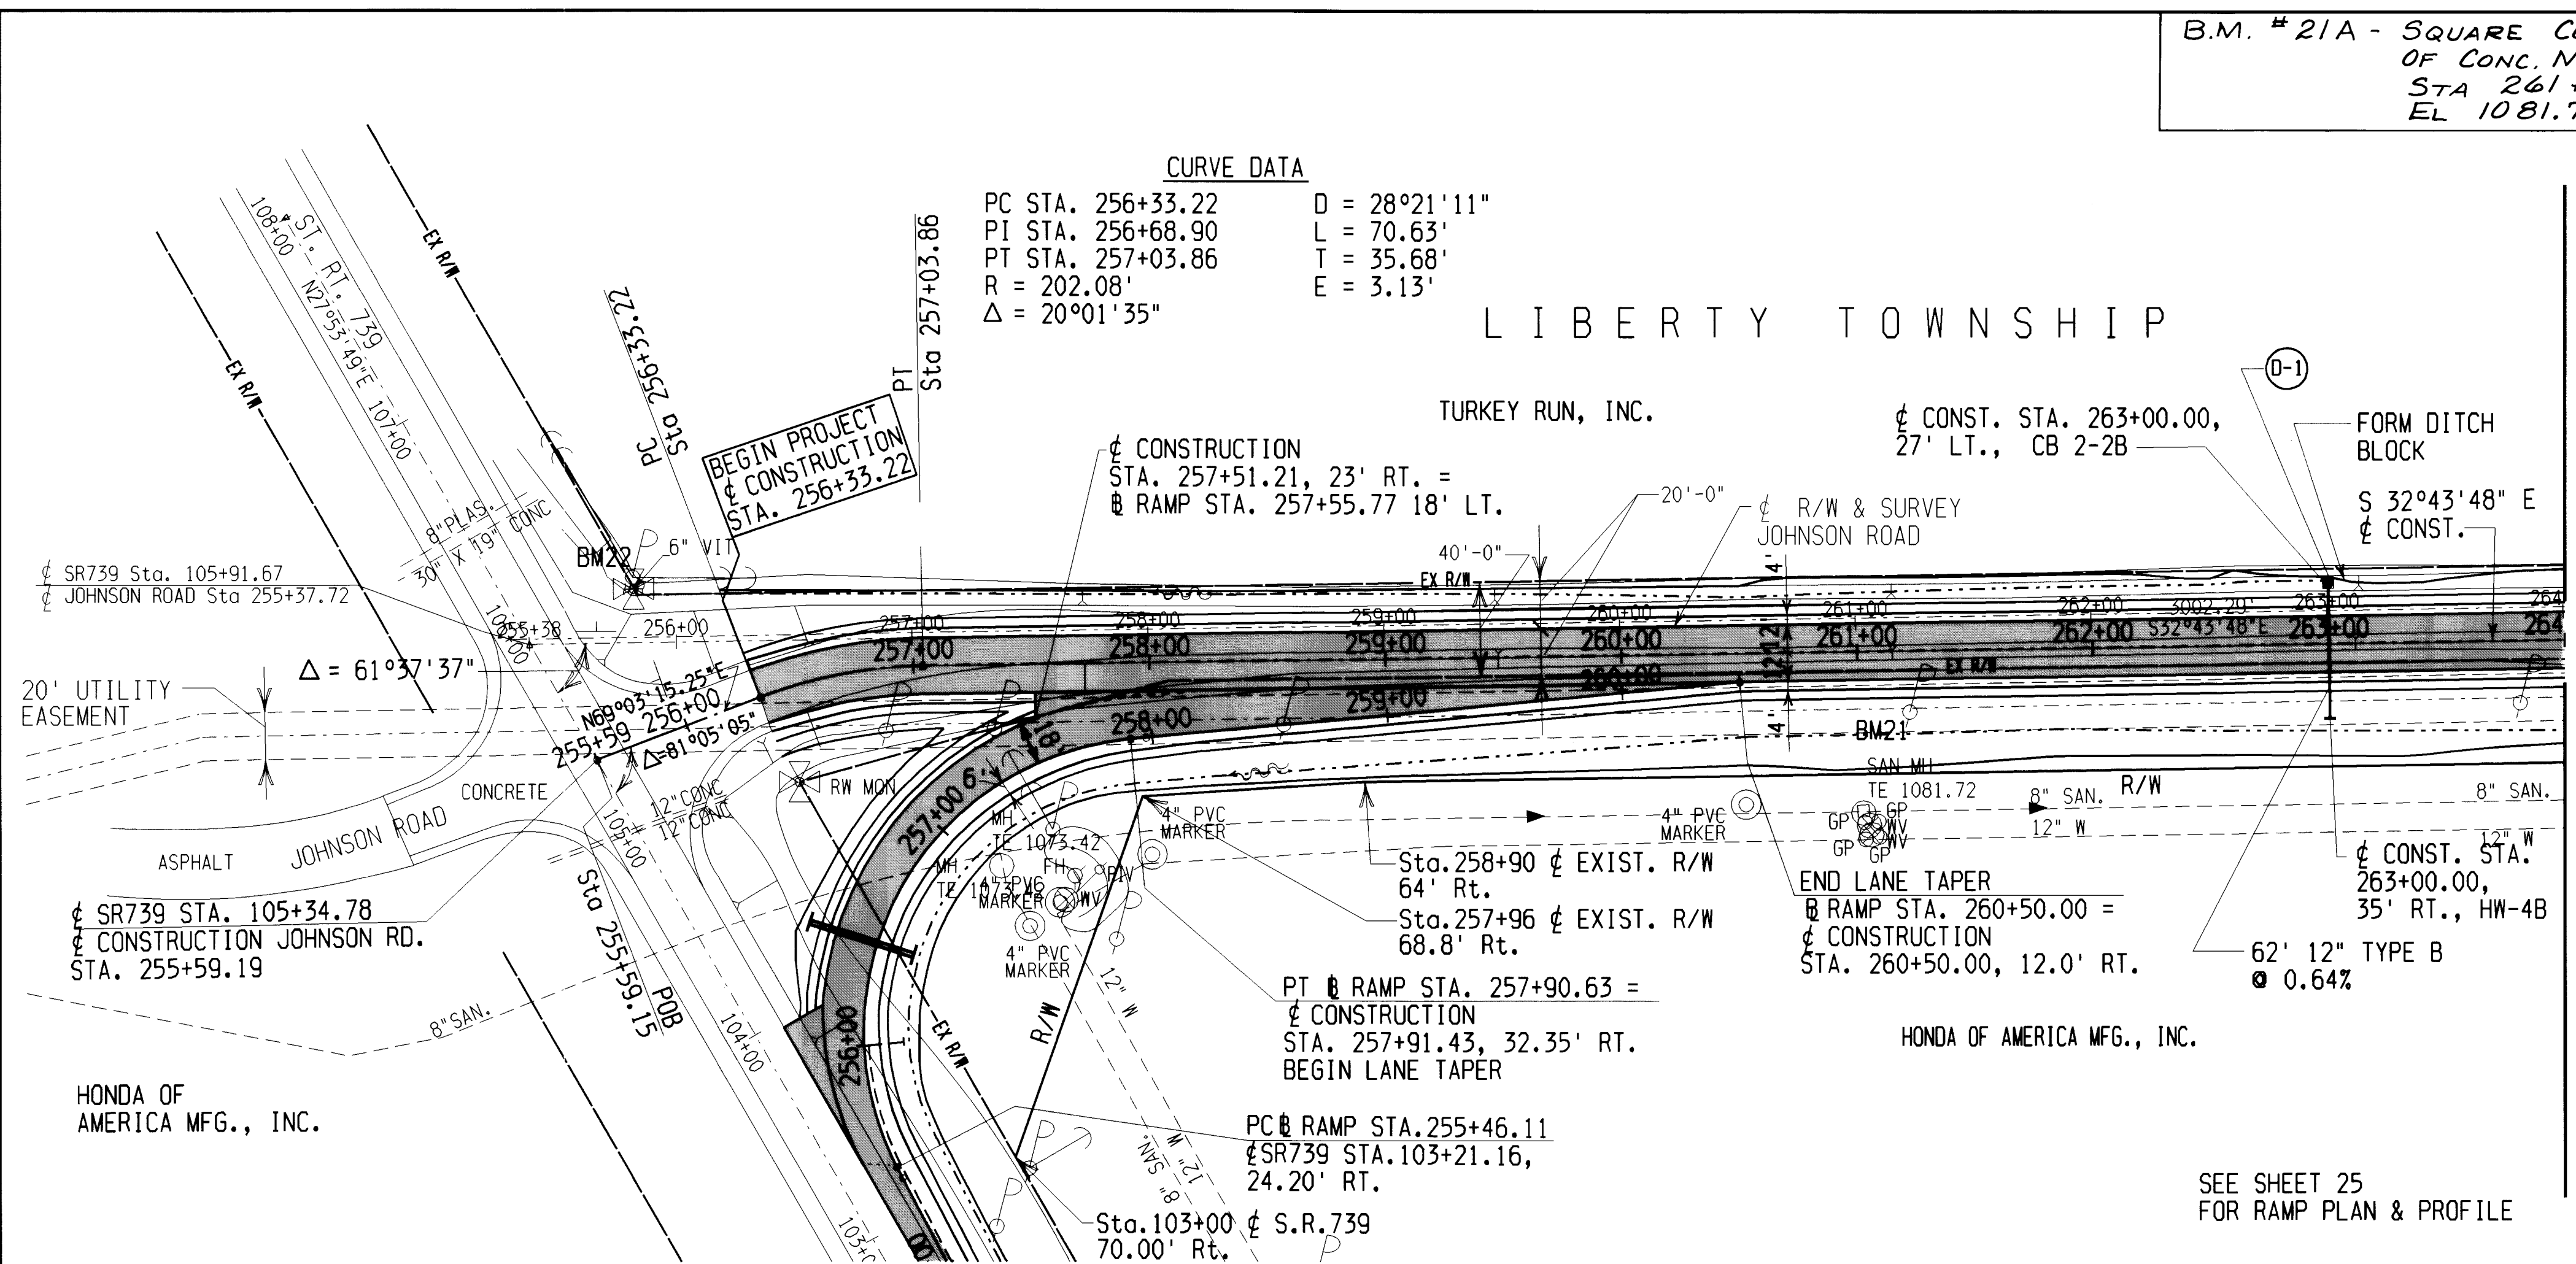


B.M. #21A - SQUARE CUT IN SOUTHWEST CORNER
OF CONC. MANHOLE COLLAR
STA 261+02 - 68' RT
EL 1081.70

BENCH MARKS


BM #22-SET B.R. SPIKE W.SIDE OF POWER
POLE AT S.E.CORNER OF S.R. 739 AND JOHNSON
ROAD.
EL. 1075.16

BM #21-SET B.R. SPIKE E.SIDE OF POWER
POLE ON W.SIDE OF JOHNSON ROAD.
EL. 1082.64

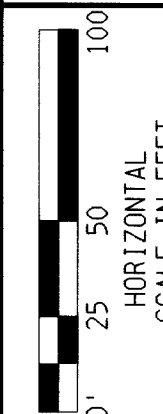

PLAN	SURVEYED	BY	DATE
NOTE BOOK	ALIGNED, CHECKED		
NO.	R/W CHECKED		

DATE	BY
SURVEYED	
PLOTTED	
GRADES CHECKED	
BENCH MARKS NOTED	
STRUCT. NOTED	
NO.	

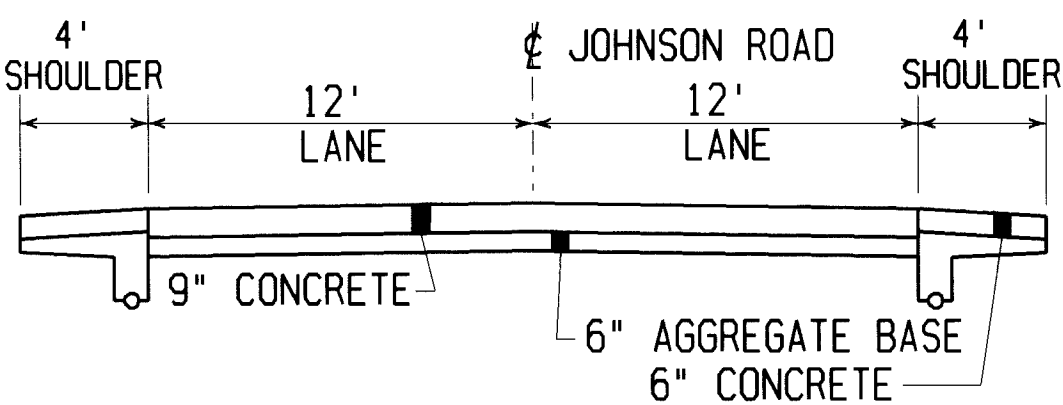[illegible][illegible]

FOR CONSTRUCTION