



8'-9<sup>7</sup>/<sub>8</sub>" CURVED VANDAL PROTECTION FENCE. SEE STD. ARCHIVED DWG. VPF-1-90

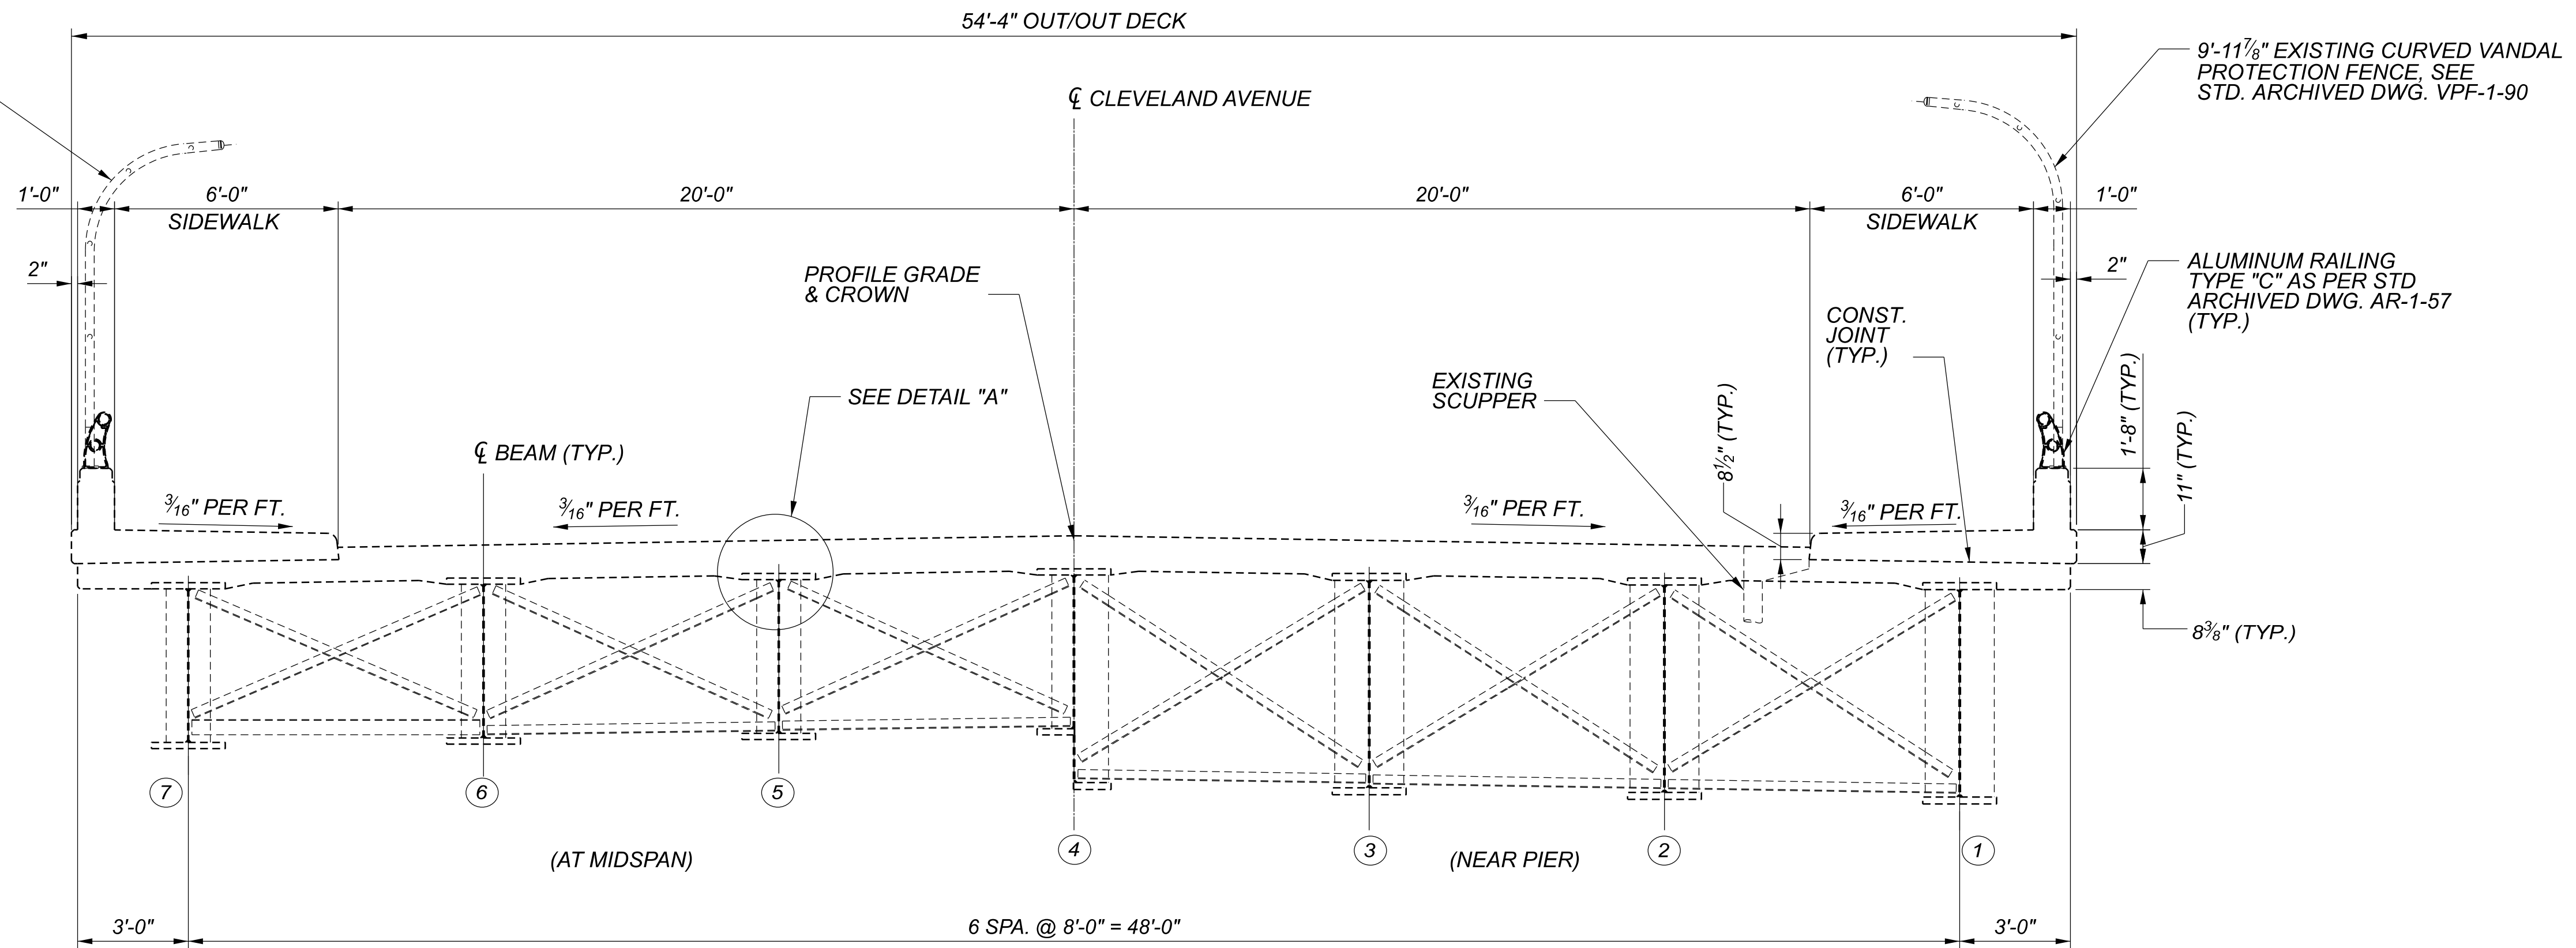

EXISTING TRANSVERSE SECTION

LIMITS OF SEALING OF CONCRETE SURFACES (EOPXY-URETHANE) (TYP.)

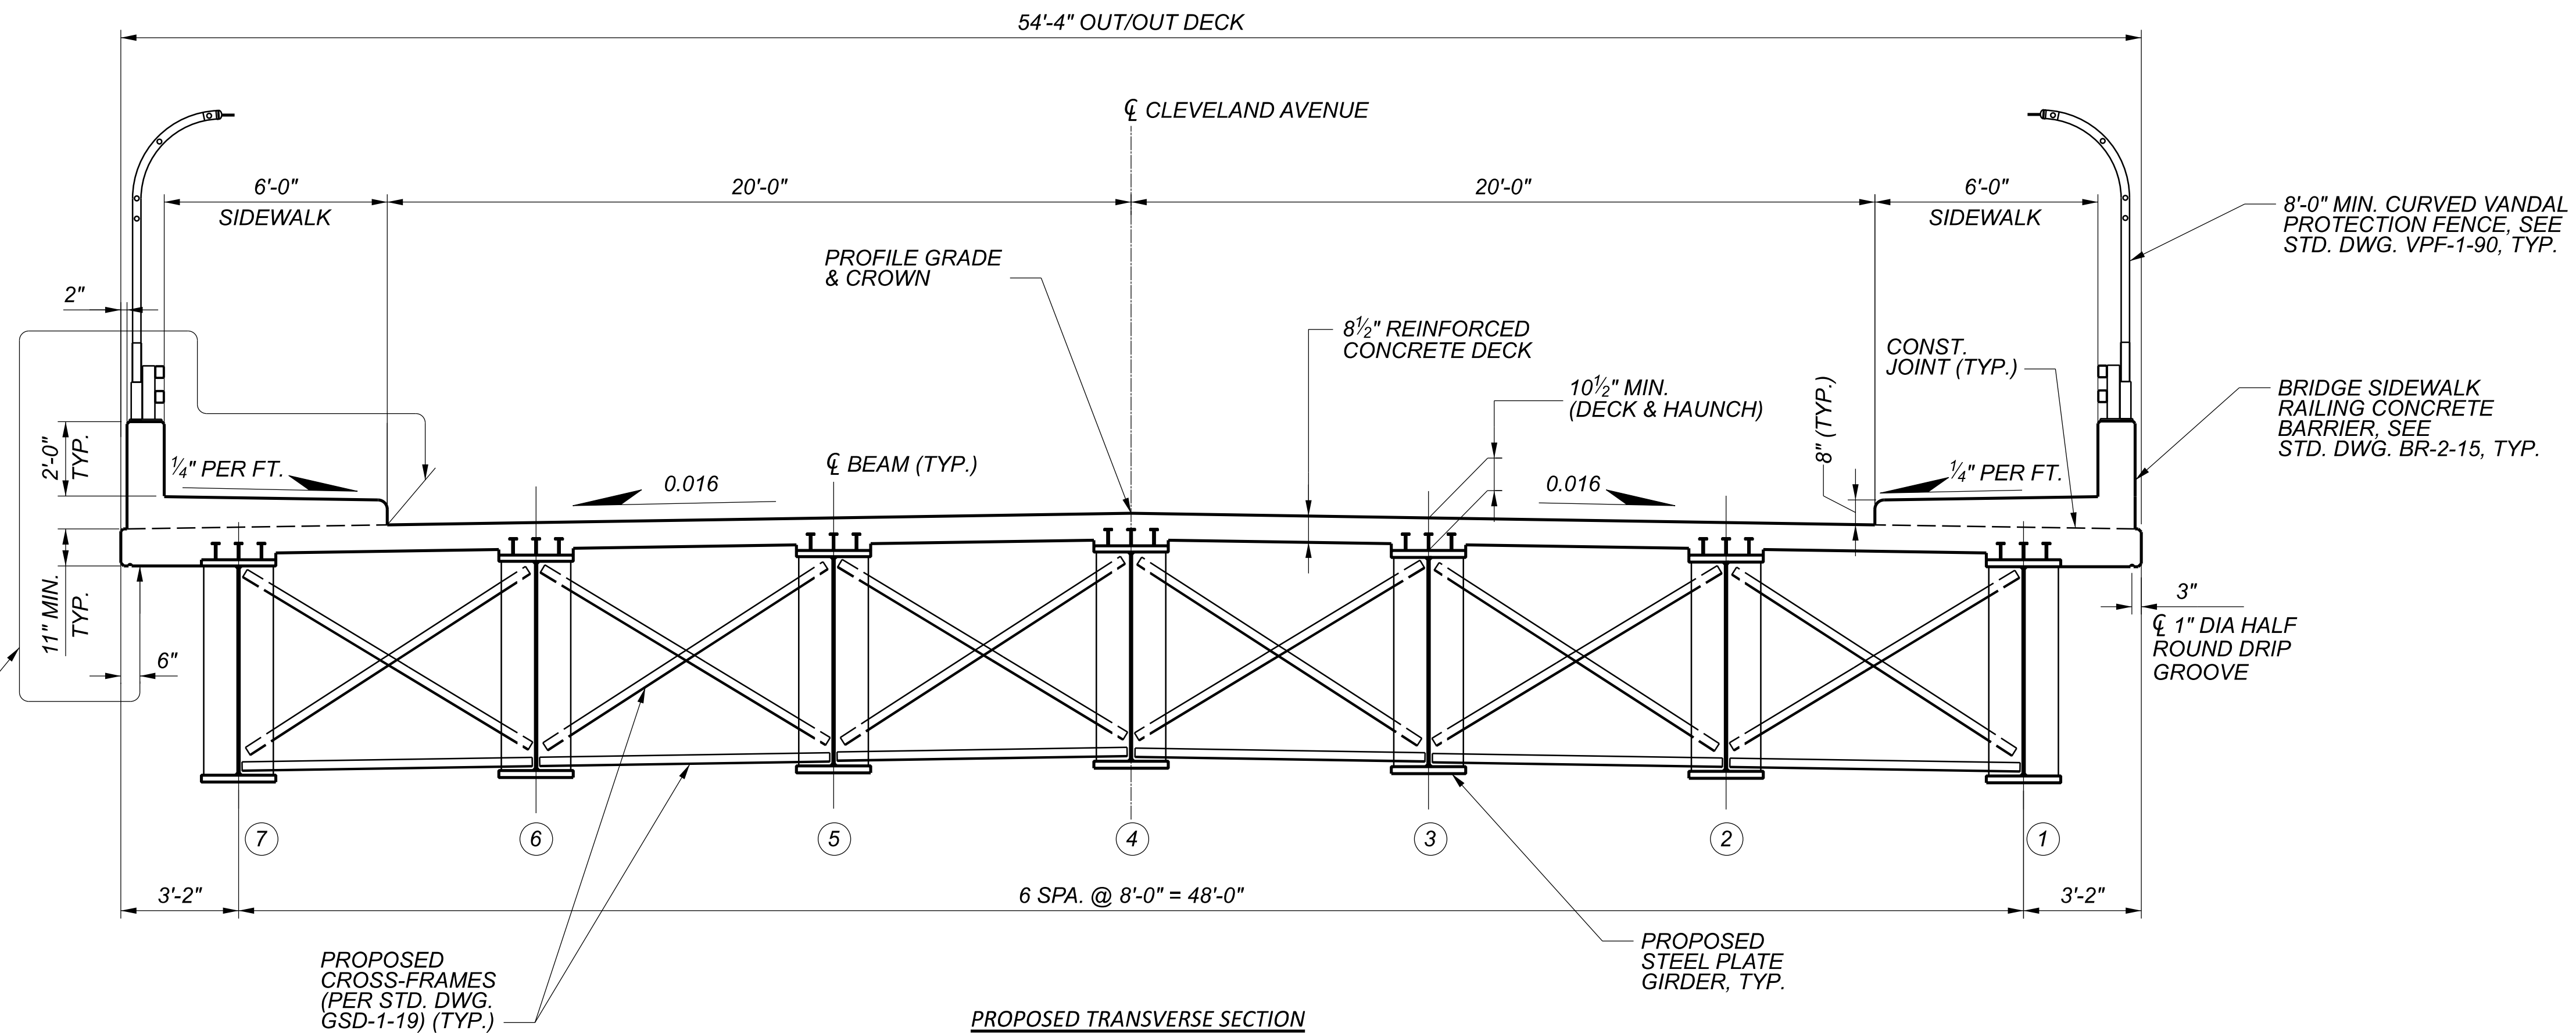

PROPOSED TRANSVERSE SECTION