


PHASE 1 (MOT & CONSTRUCTION)

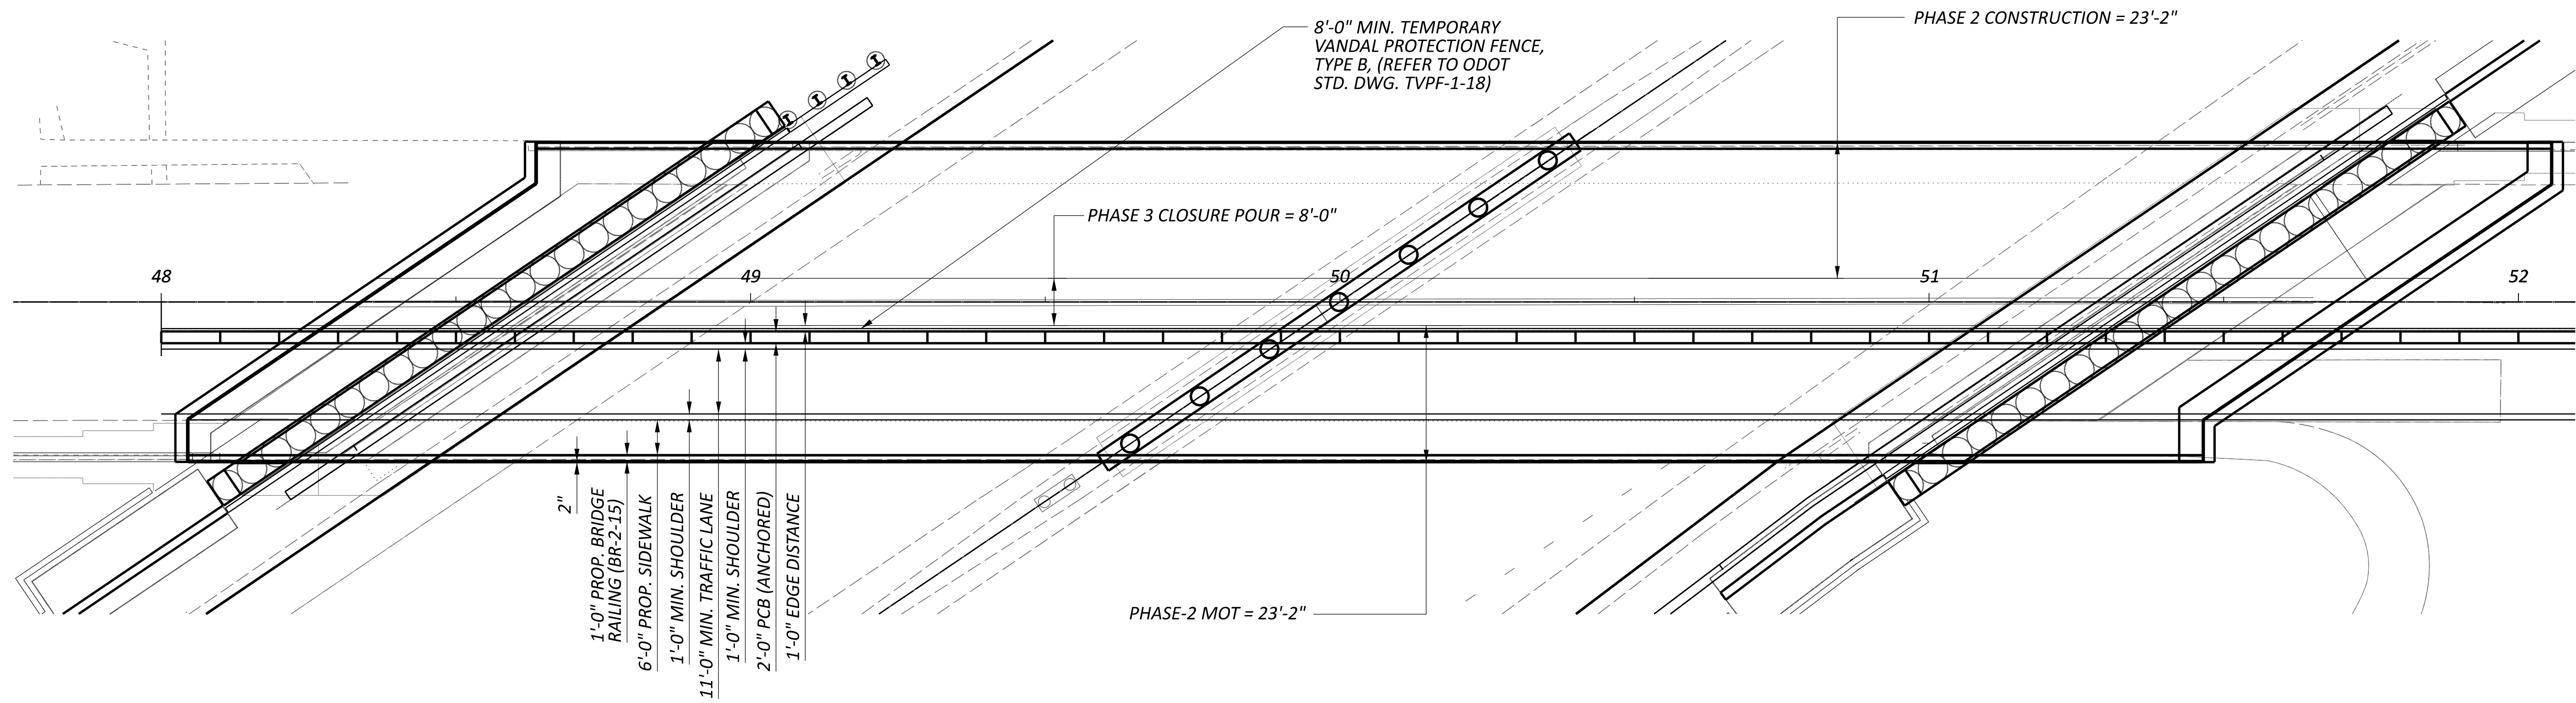

PHASE 2 (MOT & CONSTRUCTION) AND PHASE 3 (CLOSURE POUR)

DESIGNER	CHECKER
MAN	FBW
REVIEWER	
FBW 06-20-23	
PROJECT ID	
109164	
SUBSET	TOTAL
1	1
SHEET	TOTAL
1	1