

TOTAL NUMBER OF :

1 OWNERSHIPS
0 TOTAL TAKES
0 OWNERSHIPS WITH STRUCTURES INVOLVED
0 OWNERSHIPS WITH "P" ITEMS


FHWA REGION	STATE	PROJECT
5	OHIO	

1
1

SUMMARY OF ADDITIONAL RIGHT-OF-WAY

MONTGOMERY COUNTY
MOT- 4 -12.24

PARCEL	OWNER	SHEET NO.	OWNER'S RECORD		RECORD AREA	TOTAL P.R.O.	GROSS TAKE	P.R.O. IN TAKE	NET TAKE	STRUCTURE	NET RESIDUE		TYPE FUND	REMARKS & PERSONALTY	AS ACQUIRED	
			BOOK	PAGE							LEFT	RIGHT			DATE	MICRO-FICHE
1	St. John Missionary Baptist Church aka Greater St. John Missionary Baptist Church	1	2124	174	2.816	0.391	0.085	0.069	0.016						11-15-91	91-0634 B02

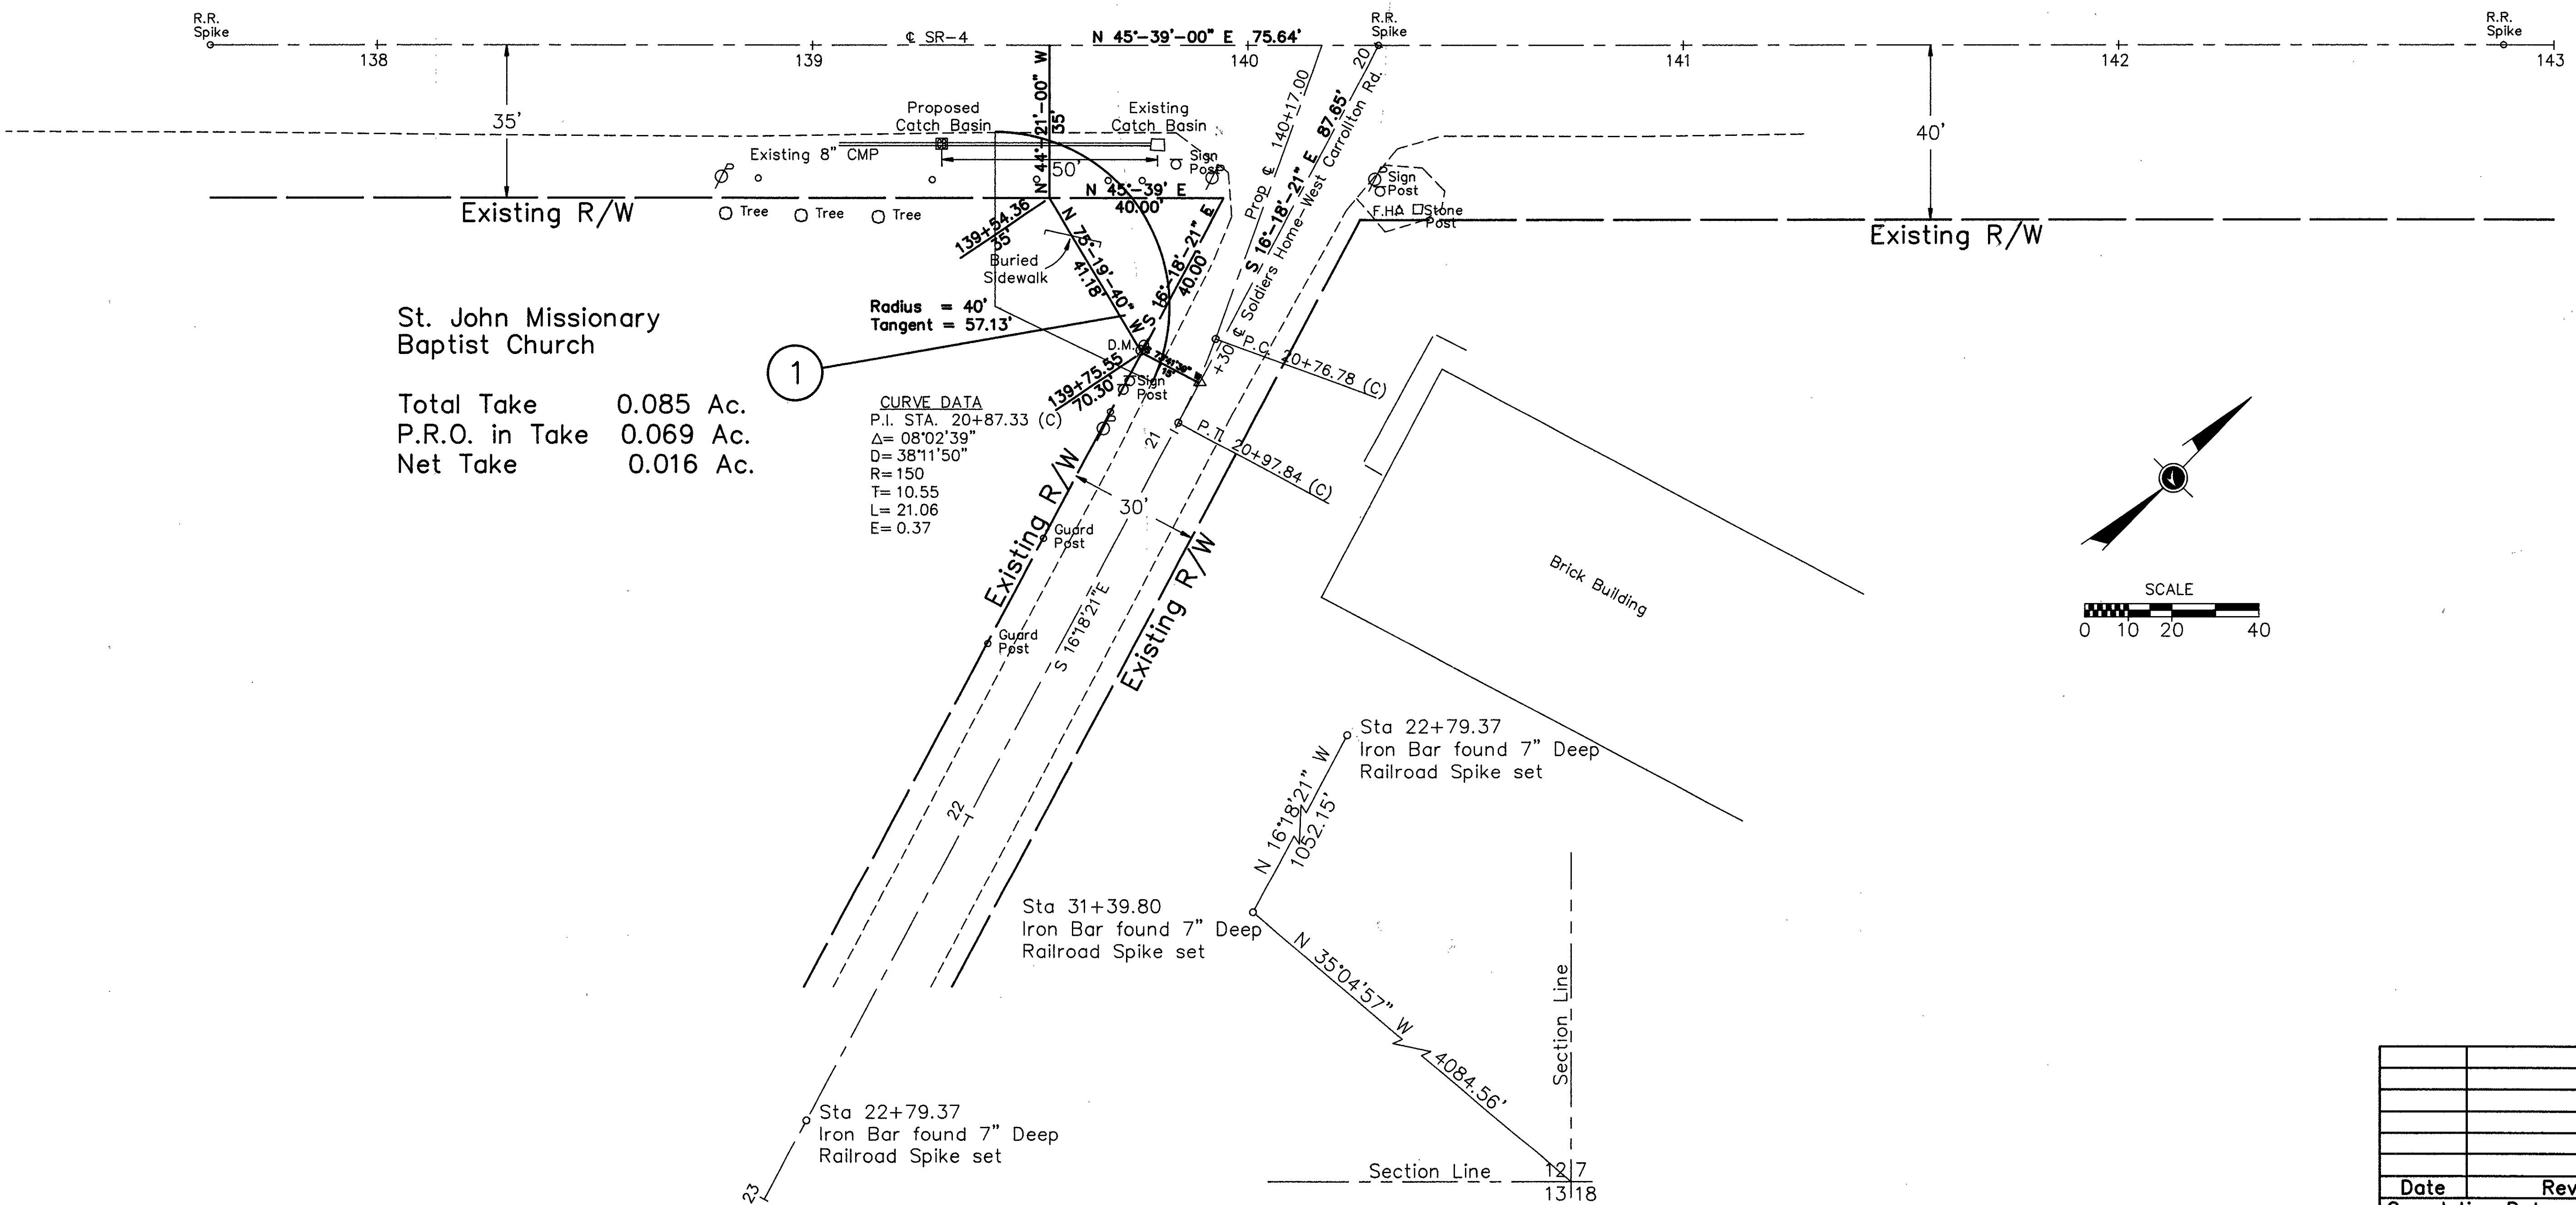

Date	Revision Description
10/28/91	