


SBUTSR00004**C

State True Log 33.416

County True Log

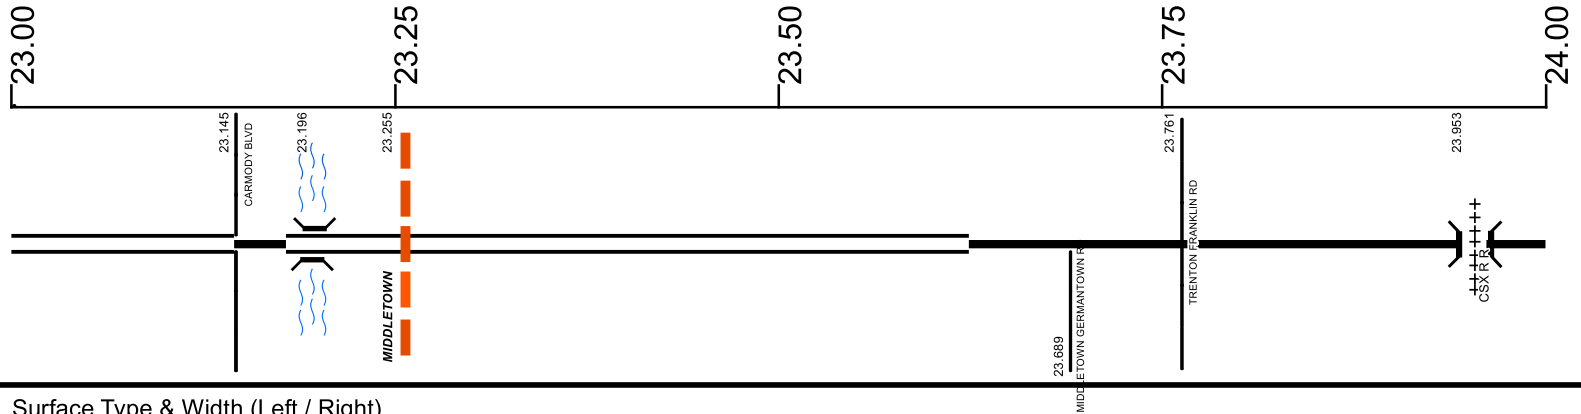

Surface Type & Width (Left / Right)

G 48'	G 60'	G 52'	G 46'
22.855 - 23.624	23.624 - 23.771	23.771 - 23.905	23.905 - 24.097

Base Type (Left / Right)

L	N
22.239 - 23.905	23.905 - 24.097

Shoulder Type & Width (Left / Right)

4 (0'/0')	2 (6'/6')	1 (0'/0')
22.855 - 23.624	23.624 - 23.771	23.771 - 24.097

Median Type and Width

3 (4')	1 (0')	3 (4')	1 (0')
22.855 - 23.145	23.145 - 23.179	23.179 - 23.624	23.624 - 24.097

Through Lanes

4	
5.544 - 24.462	

Street Name

GERMANTOWN RD	MIDDLETOWN GERMANTOWN RD	GERMANTOWN RD
22.357 - 23.255	23.255 - 23.761	23.761 - 26.795

<p> Non-divided Highway</p> <p> Divided Highway</p> <p> Secondary Segment</p> <p> Corporation</p>	<p> Bridge (on route)</p> <p> Underpass</p> <p> Overpass</p>	<p> Railroad (at grade)</p> <p> Railroad (underpass)</p> <p> Railroad (overpass)</p>	<p> Intersection</p> <p> Direction of Survey</p> <p style="text-align: center;">N</p> <p style="text-align: center;">Data as of 01/2023 Created on: 6/17/2023</p>
---	--	--	---



Prepared by
The Ohio Department of Transportation
Office of Technical Services
Roadway Information