


ALTERNATIVE 6 - RAMP B
(50 MPH DESIGN SPEED)

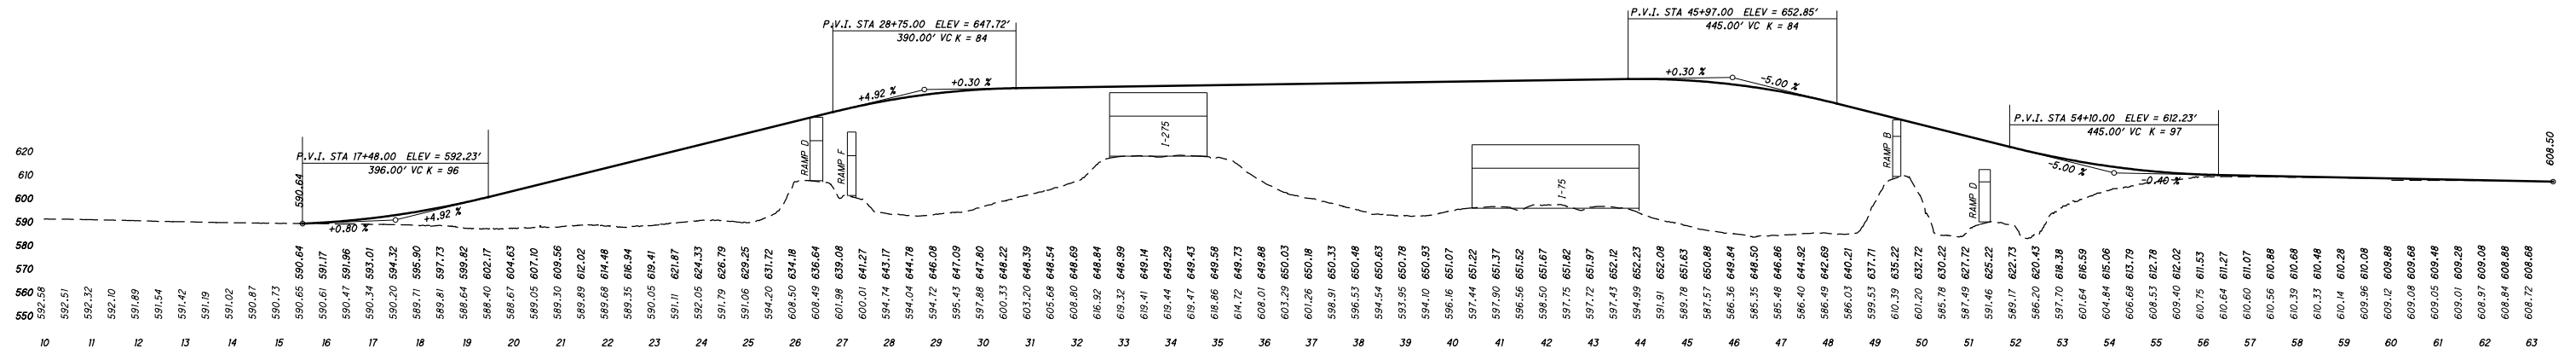

ALTERNATIVE 6 - RAMP B
(50 MPH DESIGN SPEED)