



Statistics						
Description	Symbol	Avg	Max	Min	Max/Min	Avg/Min
Entrance Ramp	+	1.3 fc	2.8 fc	0.4 fc	7.0:1	3.3:1
Exit Ramp	+	1.3 fc	2.8 fc	0.5 fc	5.6:1	2.6:1
Light Trespass - Entrance Ramp (10')	+	0.1 fc	0.4 fc	0.0 fc	N/A	N/A
Light Trespass - Exit Ramp (10')	+	0.0 fc	0.1 fc	0.0 fc	N/A	N/A


Average Maintained Illuminance Design Values -
ODOT TEM Table 1197-4

Freeway Ramps
Average Illuminance on Pavement = 0.9fc
Uniformity (avg. /min.) = 3:1

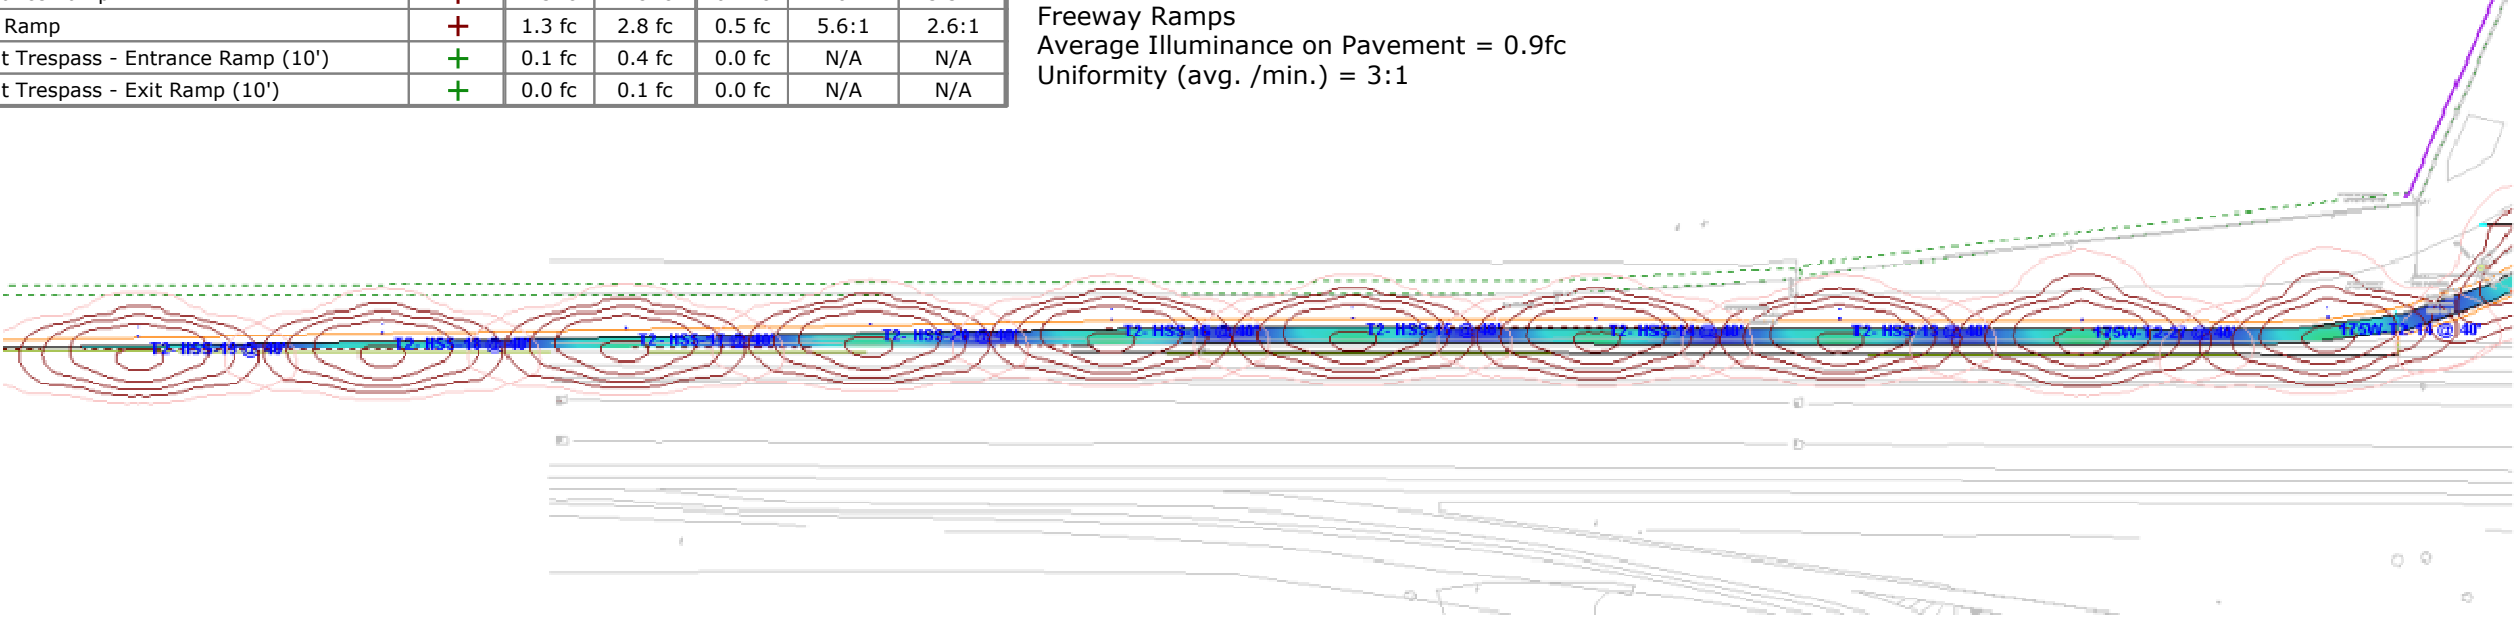


WB Entrance Ramp

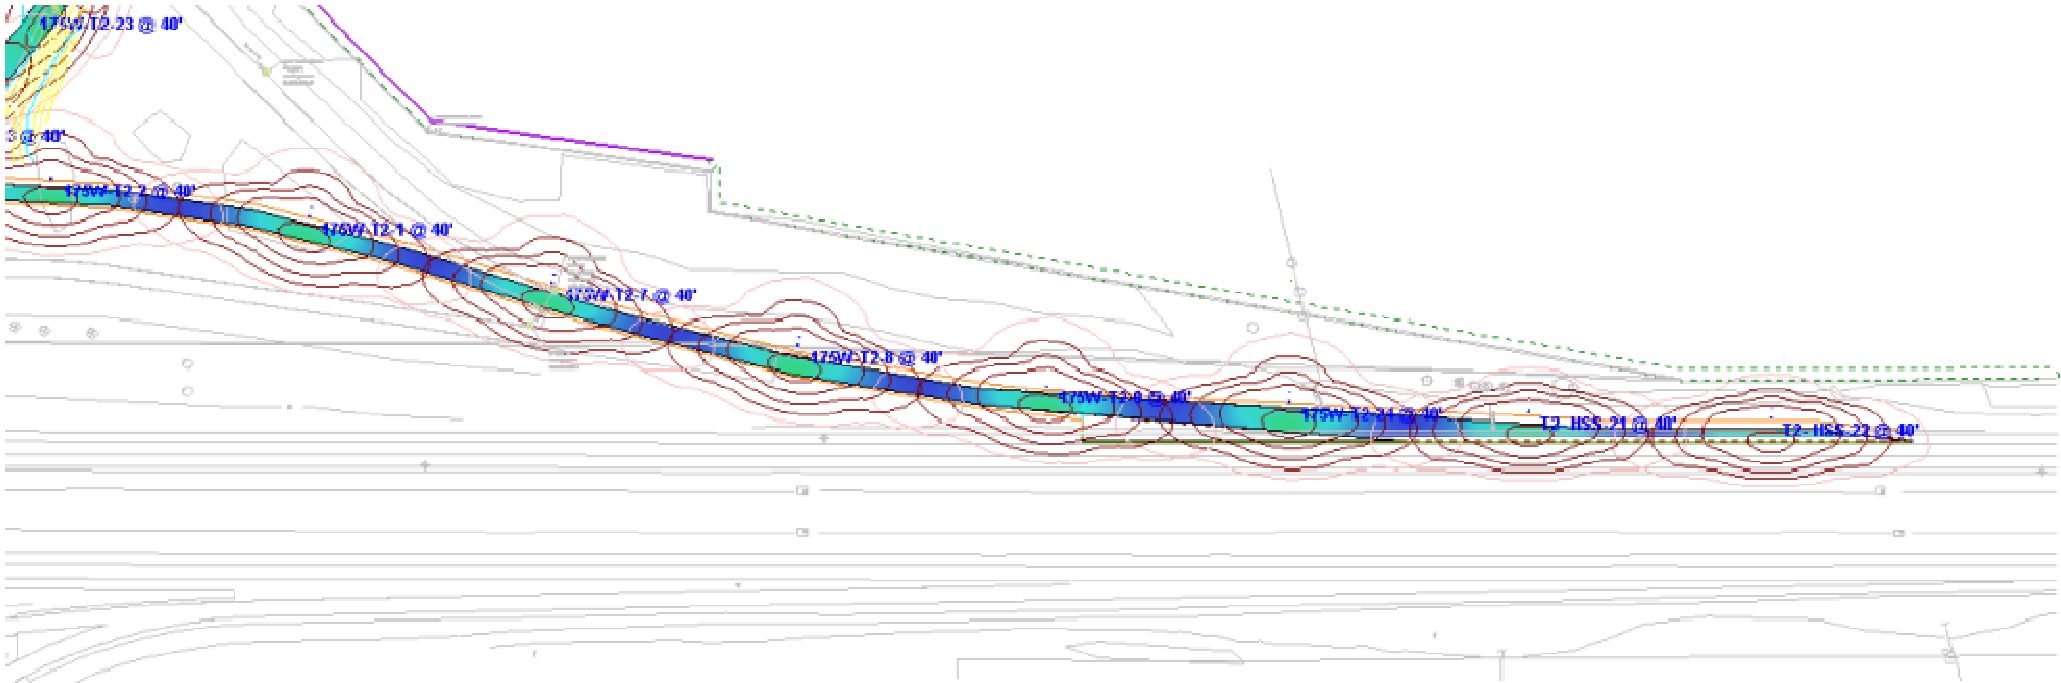


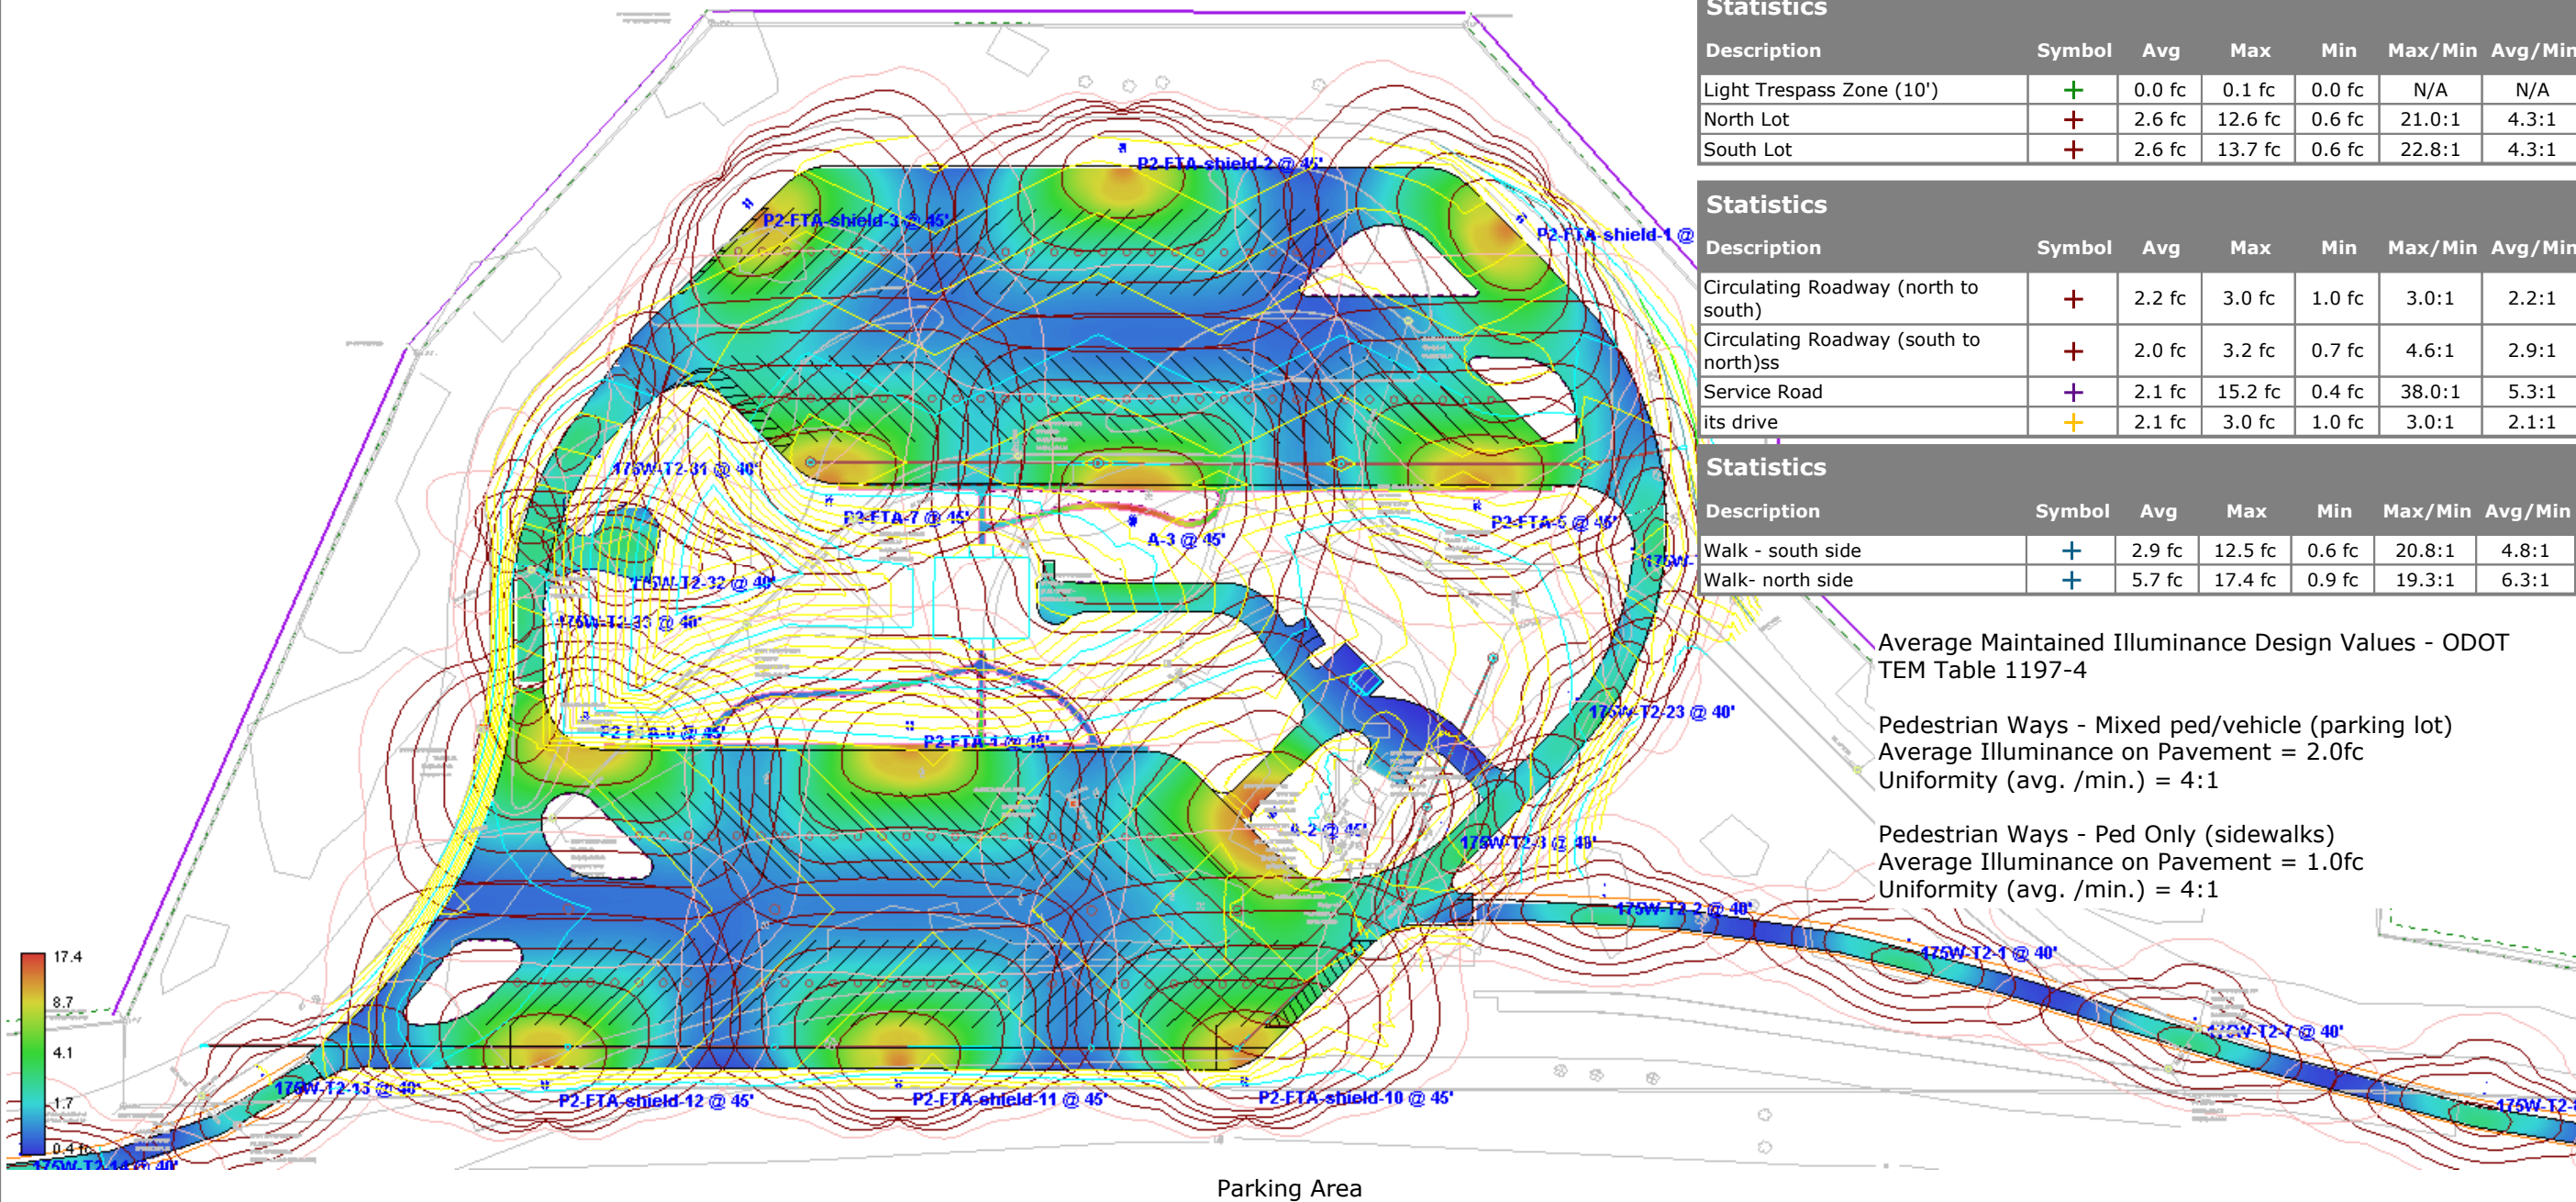

Statistics						
Description	Symbol	Avg	Max	Min	Max/Min	Avg/Min
Light Trespass Zone (10')	+	0.0 fc	0.1 fc	0.0 fc	N/A	N/A
North Lot	+	2.6 fc	12.6 fc	0.6 fc	21.0:1	4.3:1
South Lot	+	2.6 fc	13.7 fc	0.6 fc	22.8	

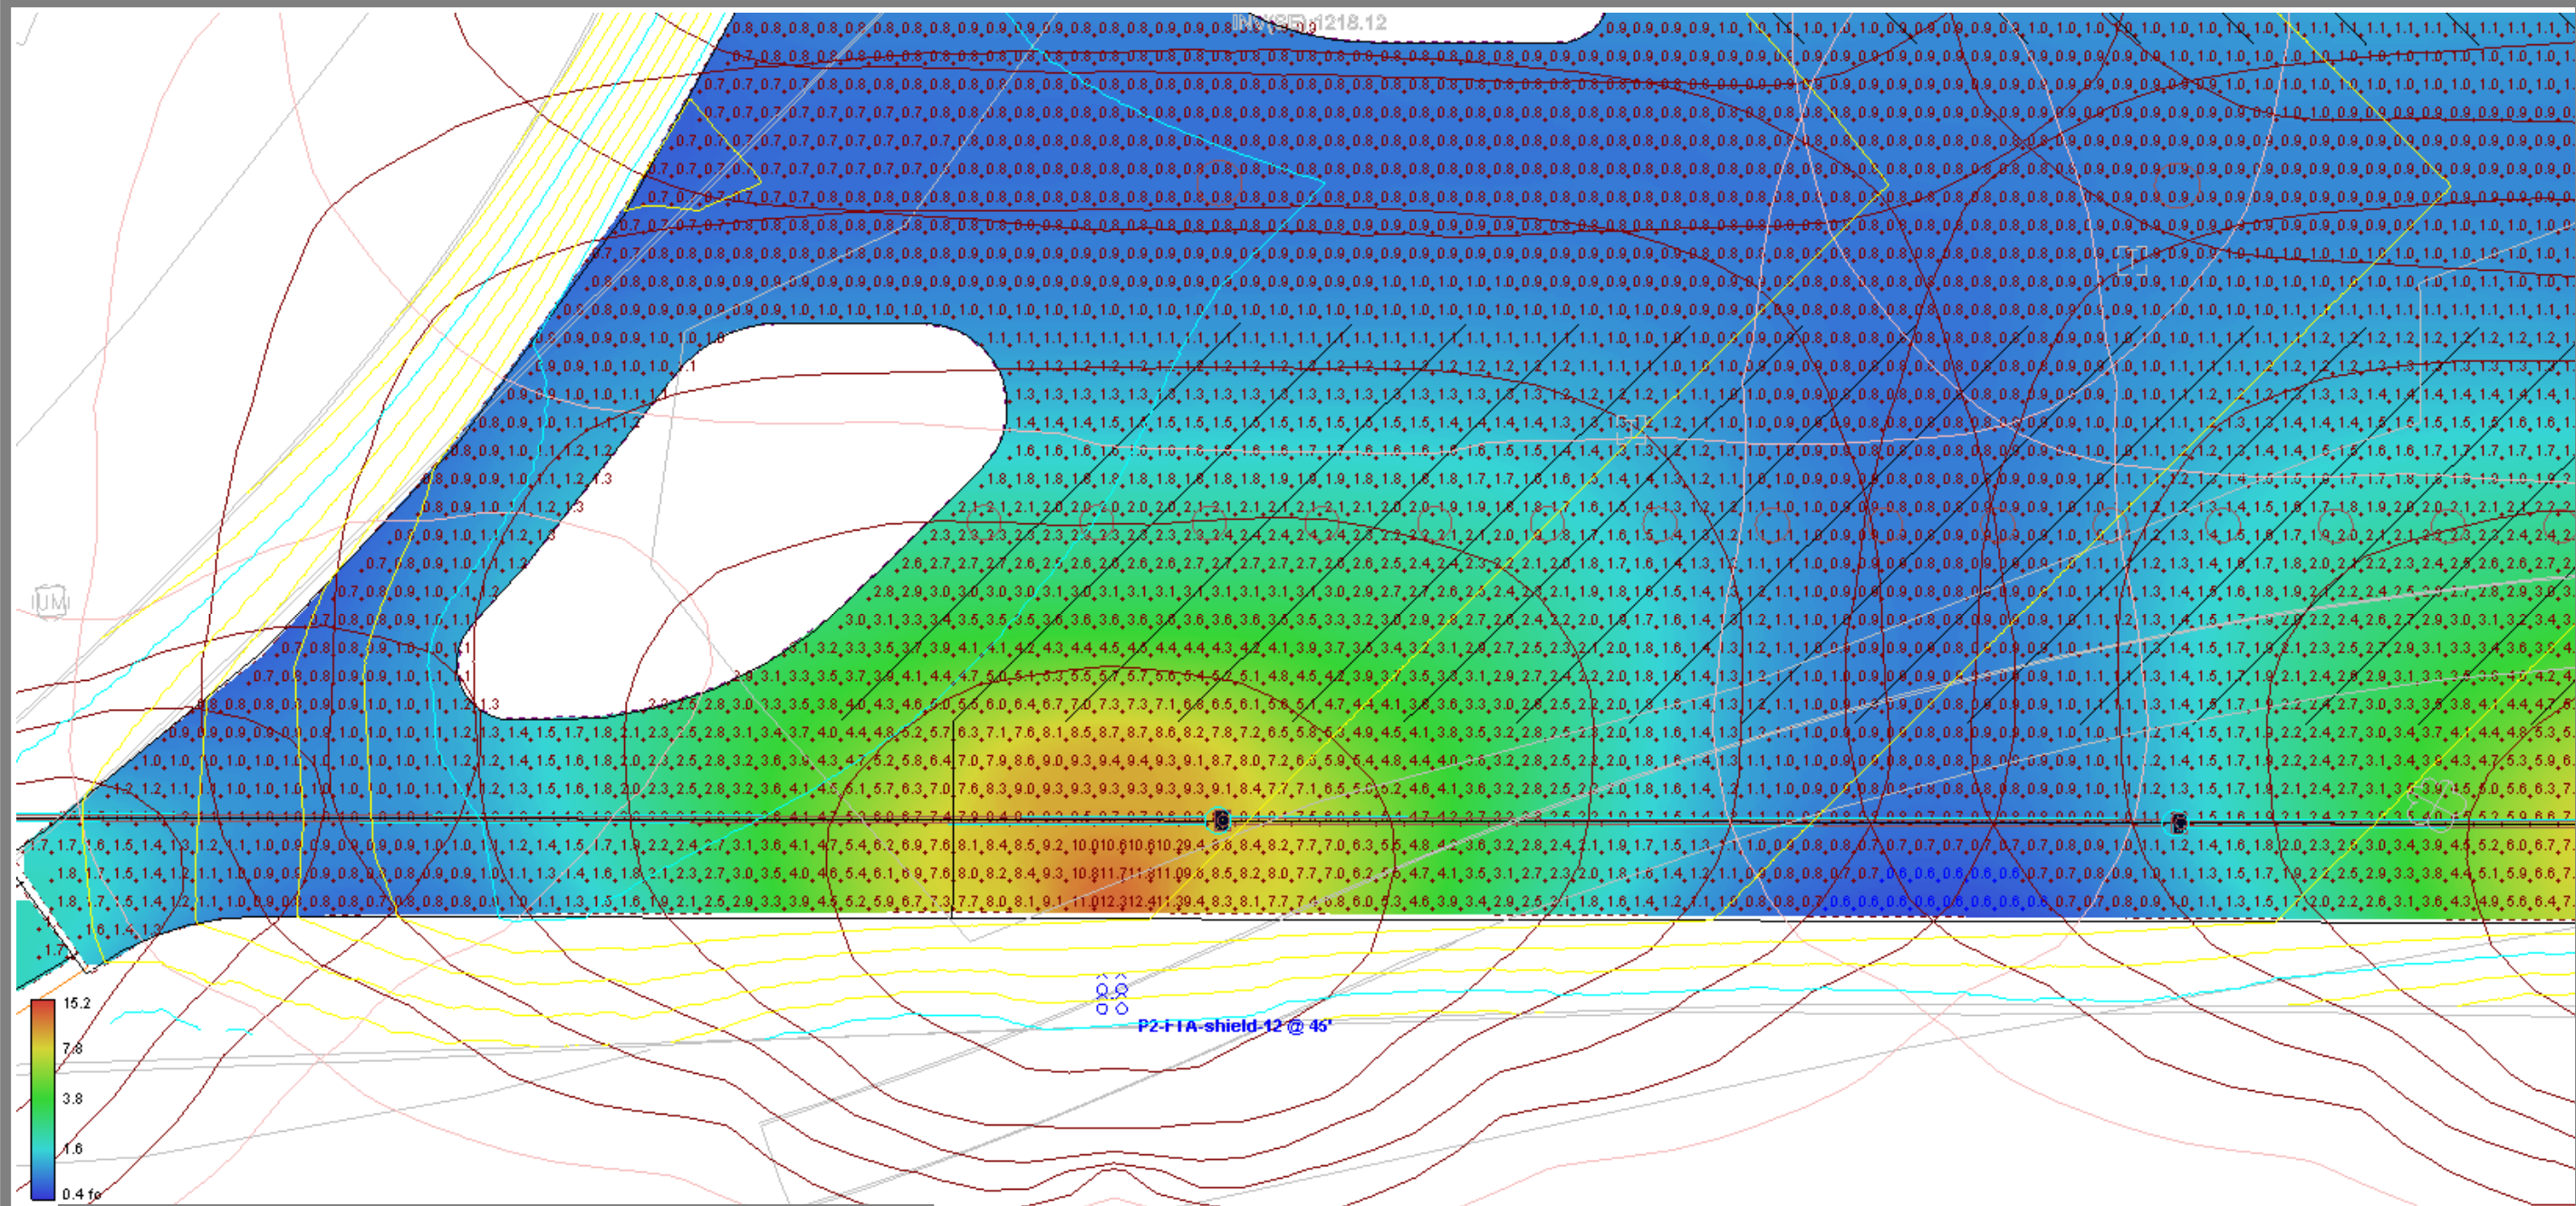


Statistics						
Description	Symbol	Avg	Max	Min	Max/Min	Avg/Min
South Lot	+	2.6 fc	13.7 fc	0.6 fc	22.8:1	

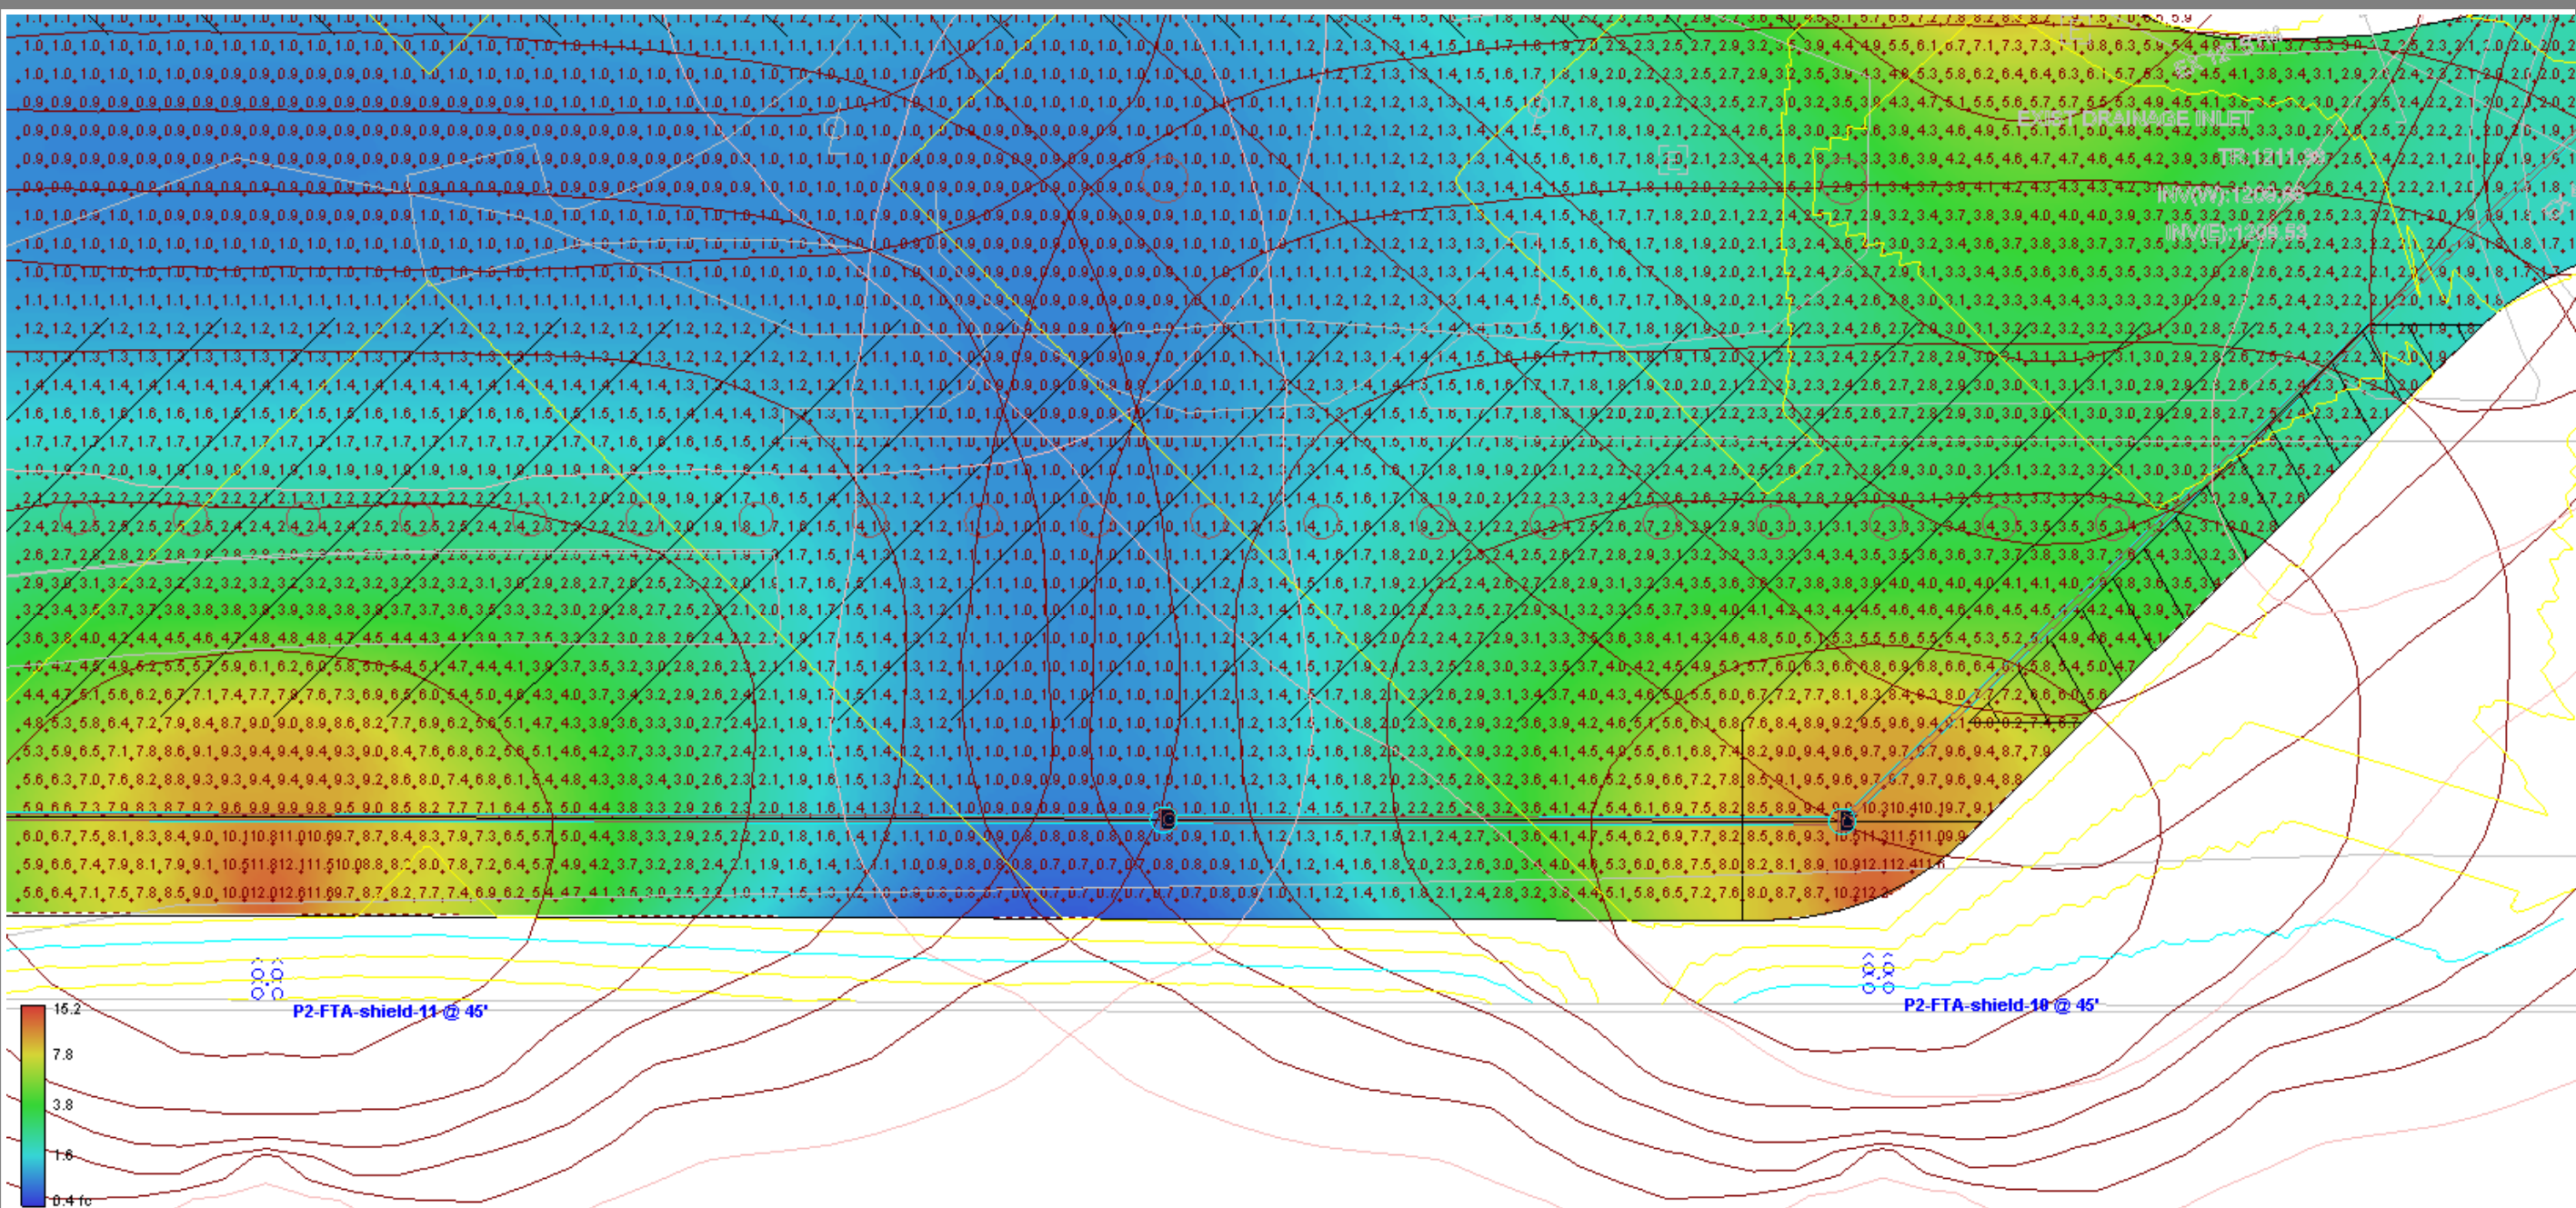

Statistics						
Description	Symbol	Avg	Max	Min	Max/Min	Avg/Min
South Lot	+	2.6 fc	13.7 fc	0.6 fc	22.8:1	4.3:1

View #13

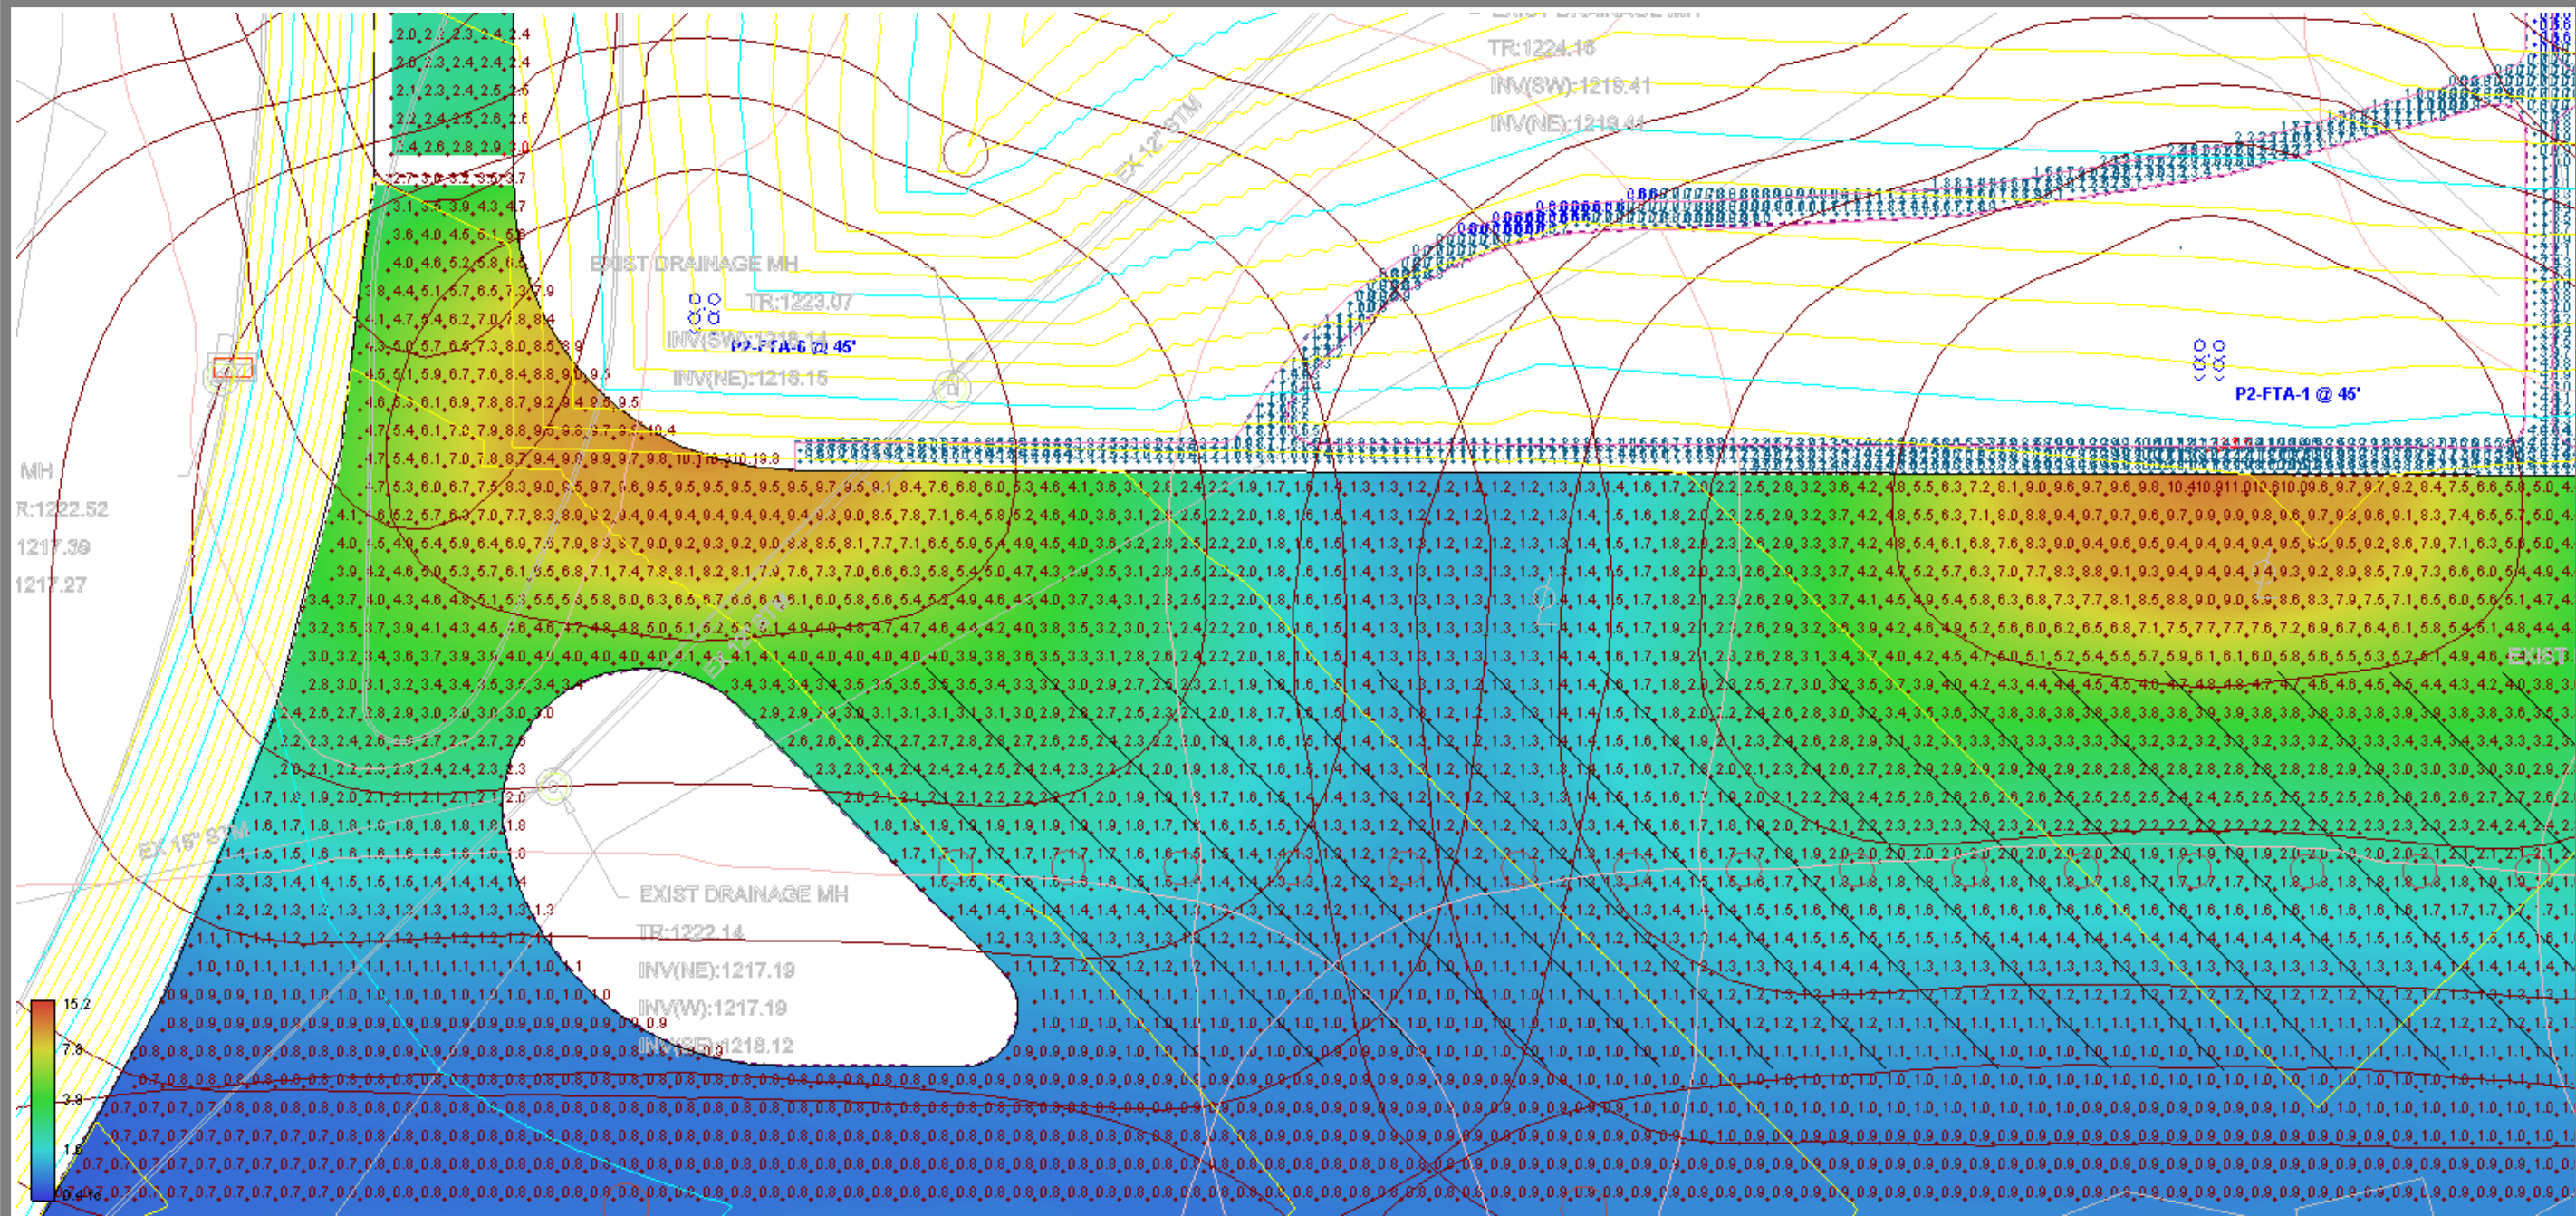


View #15

Statistics



PRE-70
WB Truck Parking Area

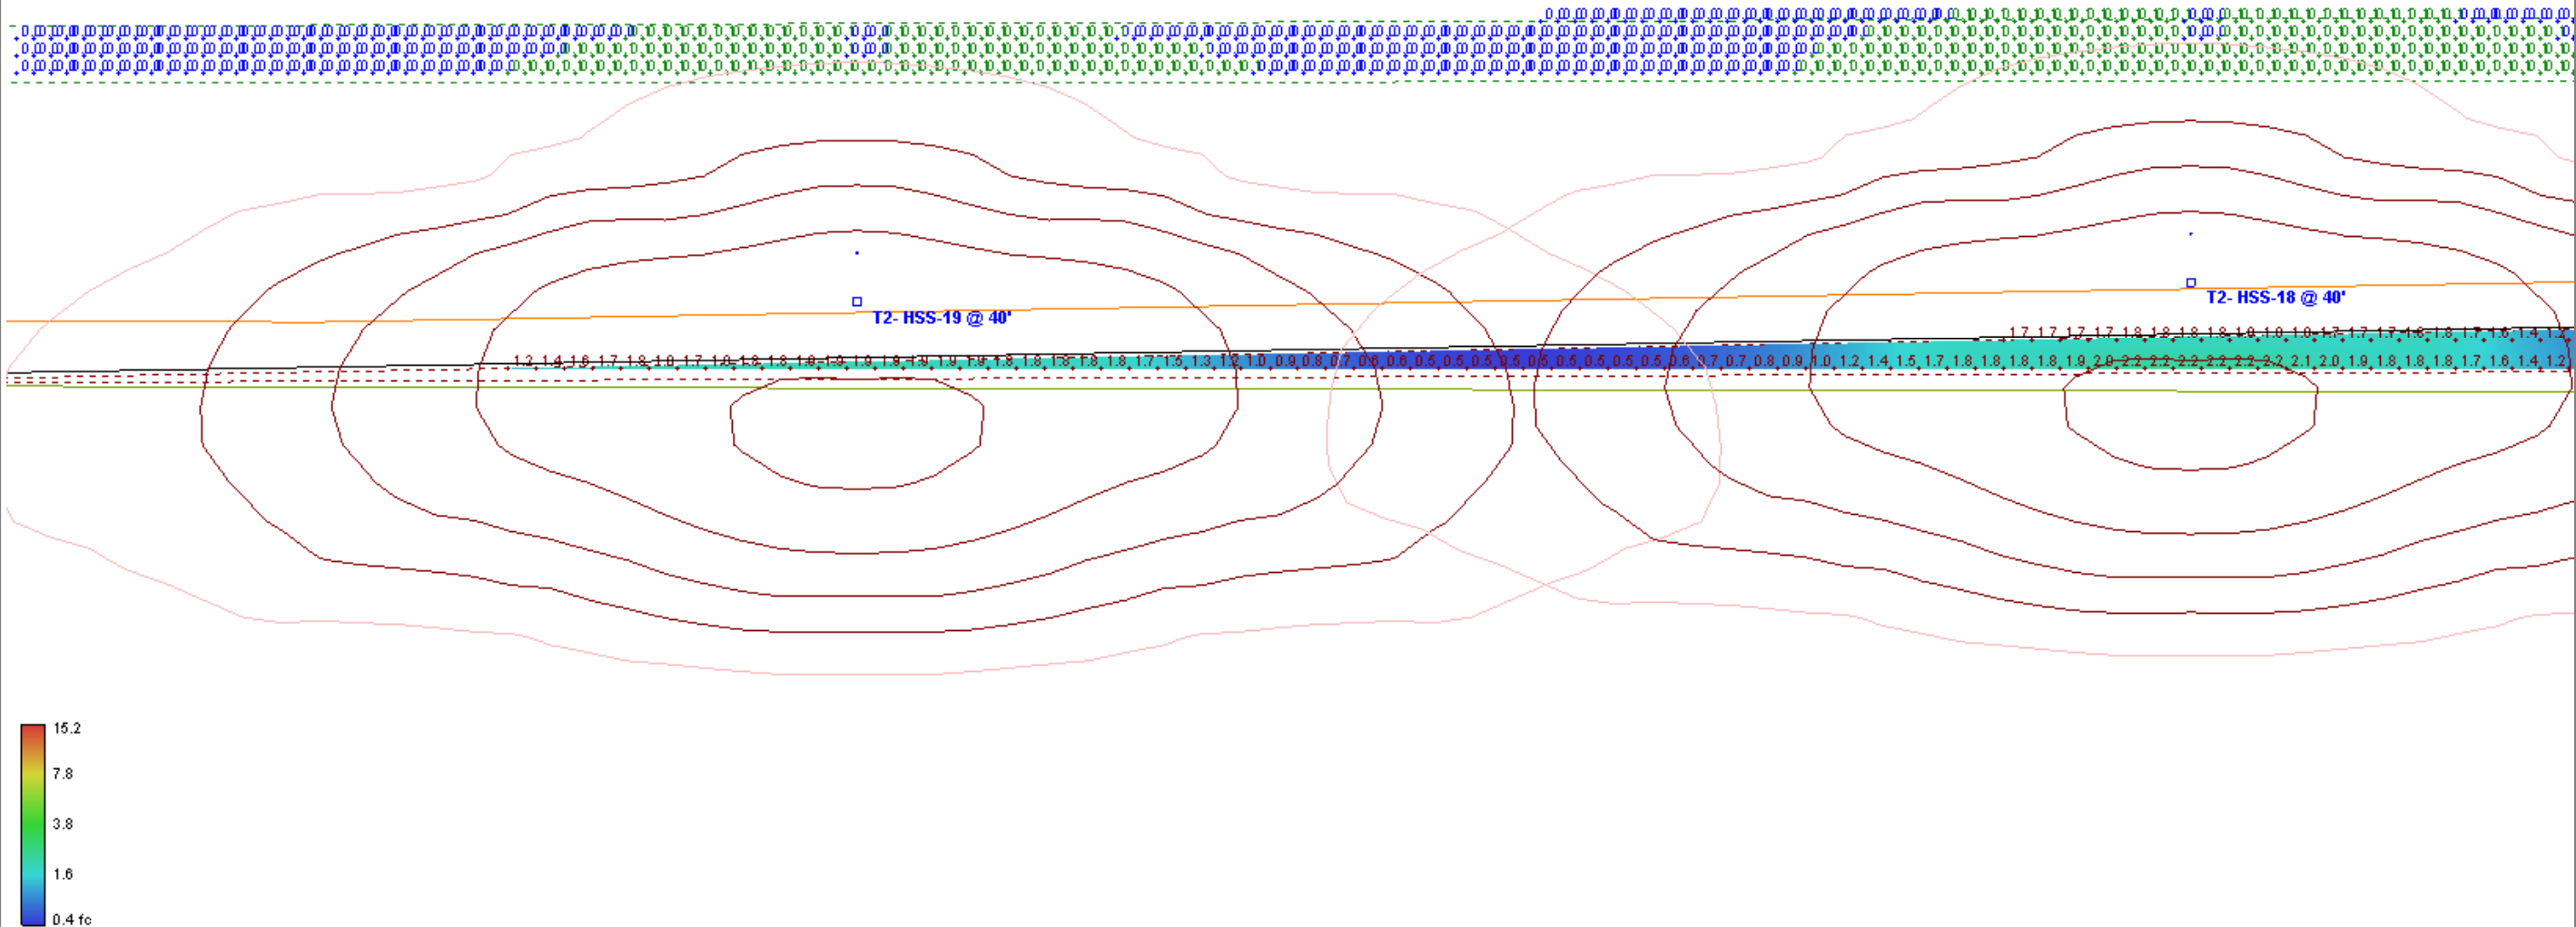


View #1

Statistics						
Description	Symbol	Avg	Max	Min	Max/Min	Avg/Min
Entrance Ramp	+	1.3 fc	2.8 fc	0.4 fc	7.0:1	3.3:1
Light Trespass - Entrance Ramp (10')	+	0.1 fc	0.4 fc	0.0 fc	N/A	N/A

Schedule											
Symbol	Label	Quantity	Manufacturer	Catalog Number	Description	Filename					




PRE-70
WB Truck Parking Area

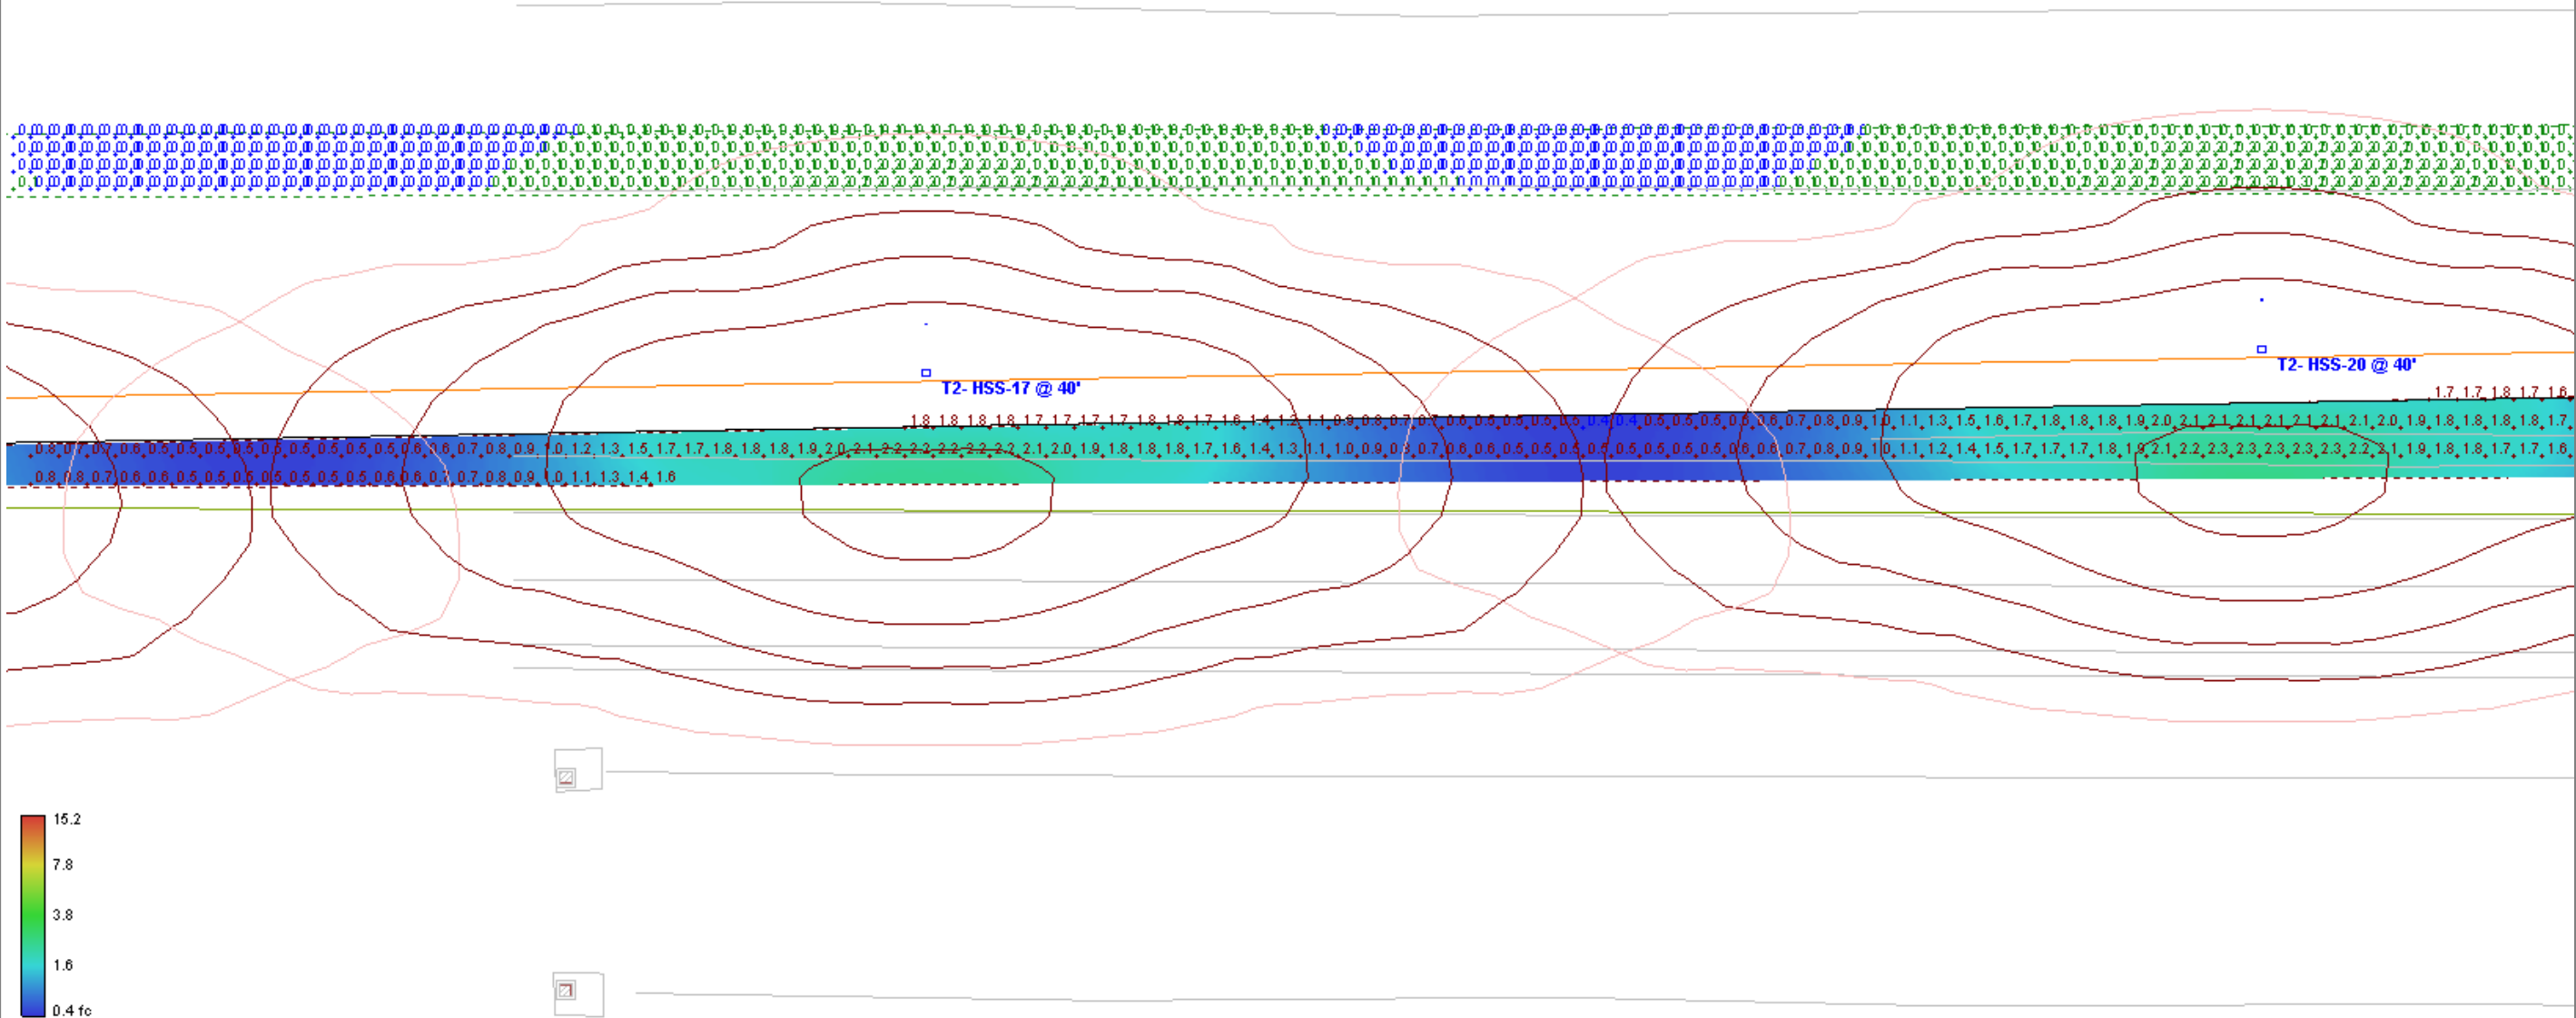



PRE-70
WB Truck Parking Area

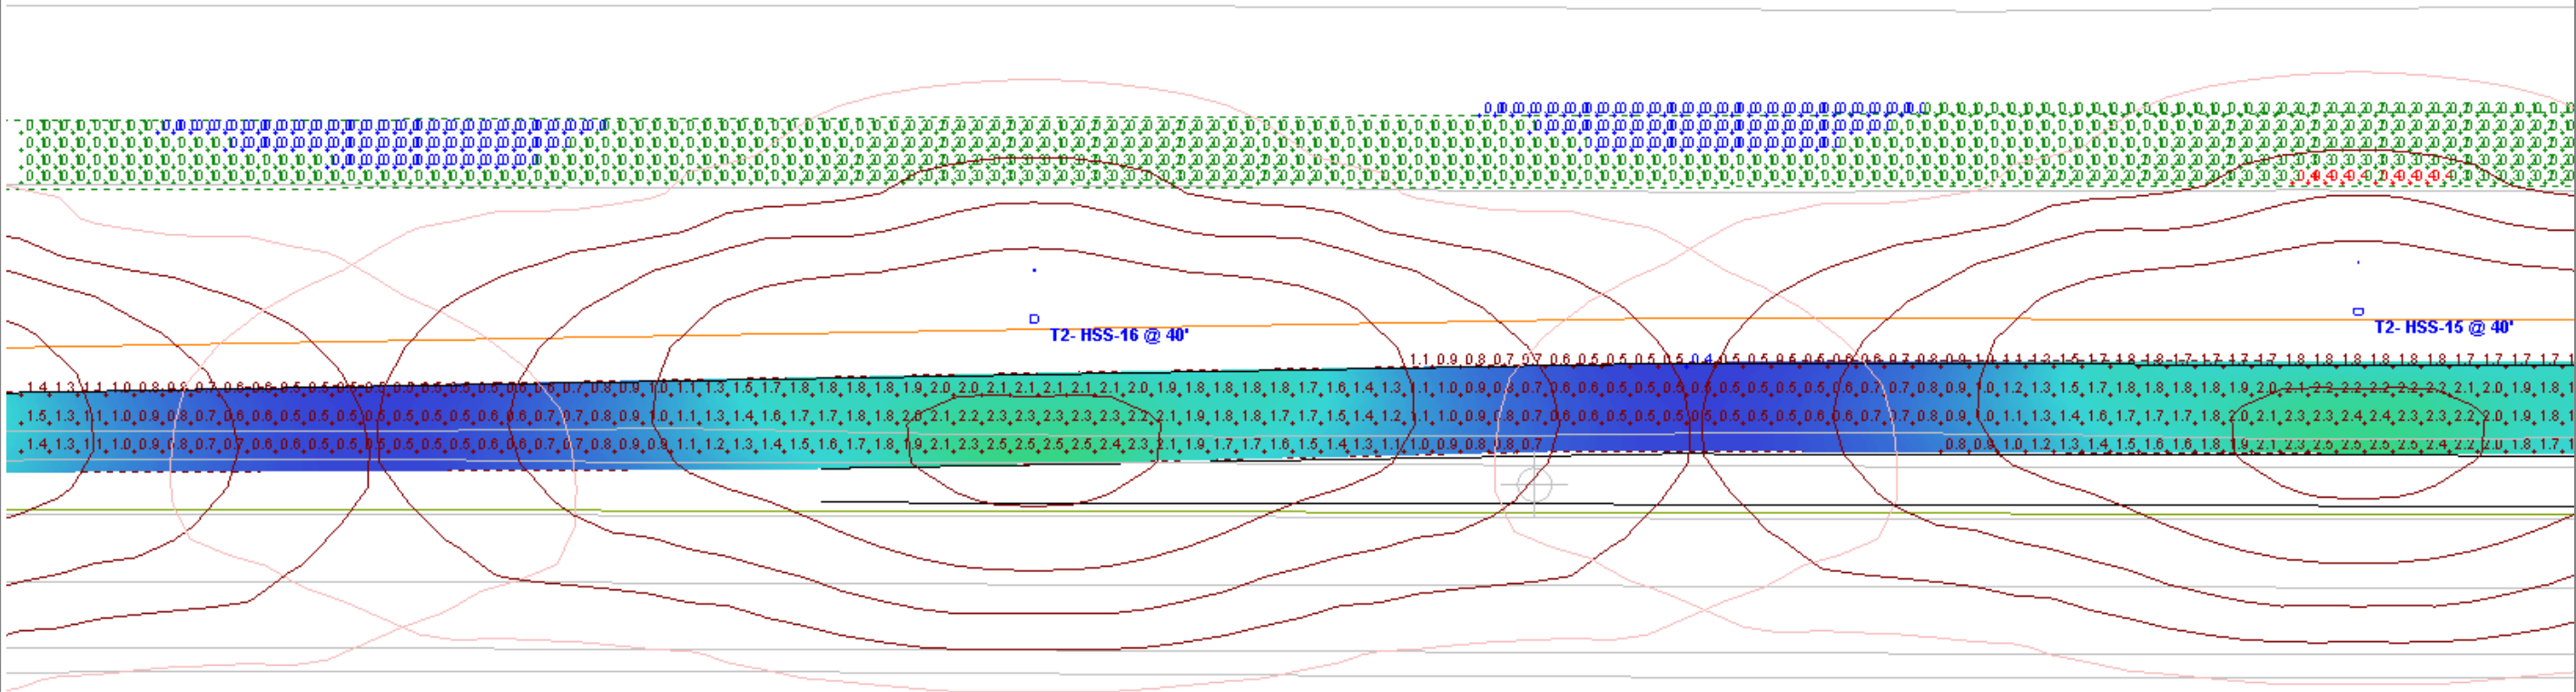


View #3

Statistics						
Description	Symbol	Avg	Max	Min	Max/Min	Avg/Min
Entrance Ramp	+	1.3 fc				




PRE-70
WB Truck Parking Area

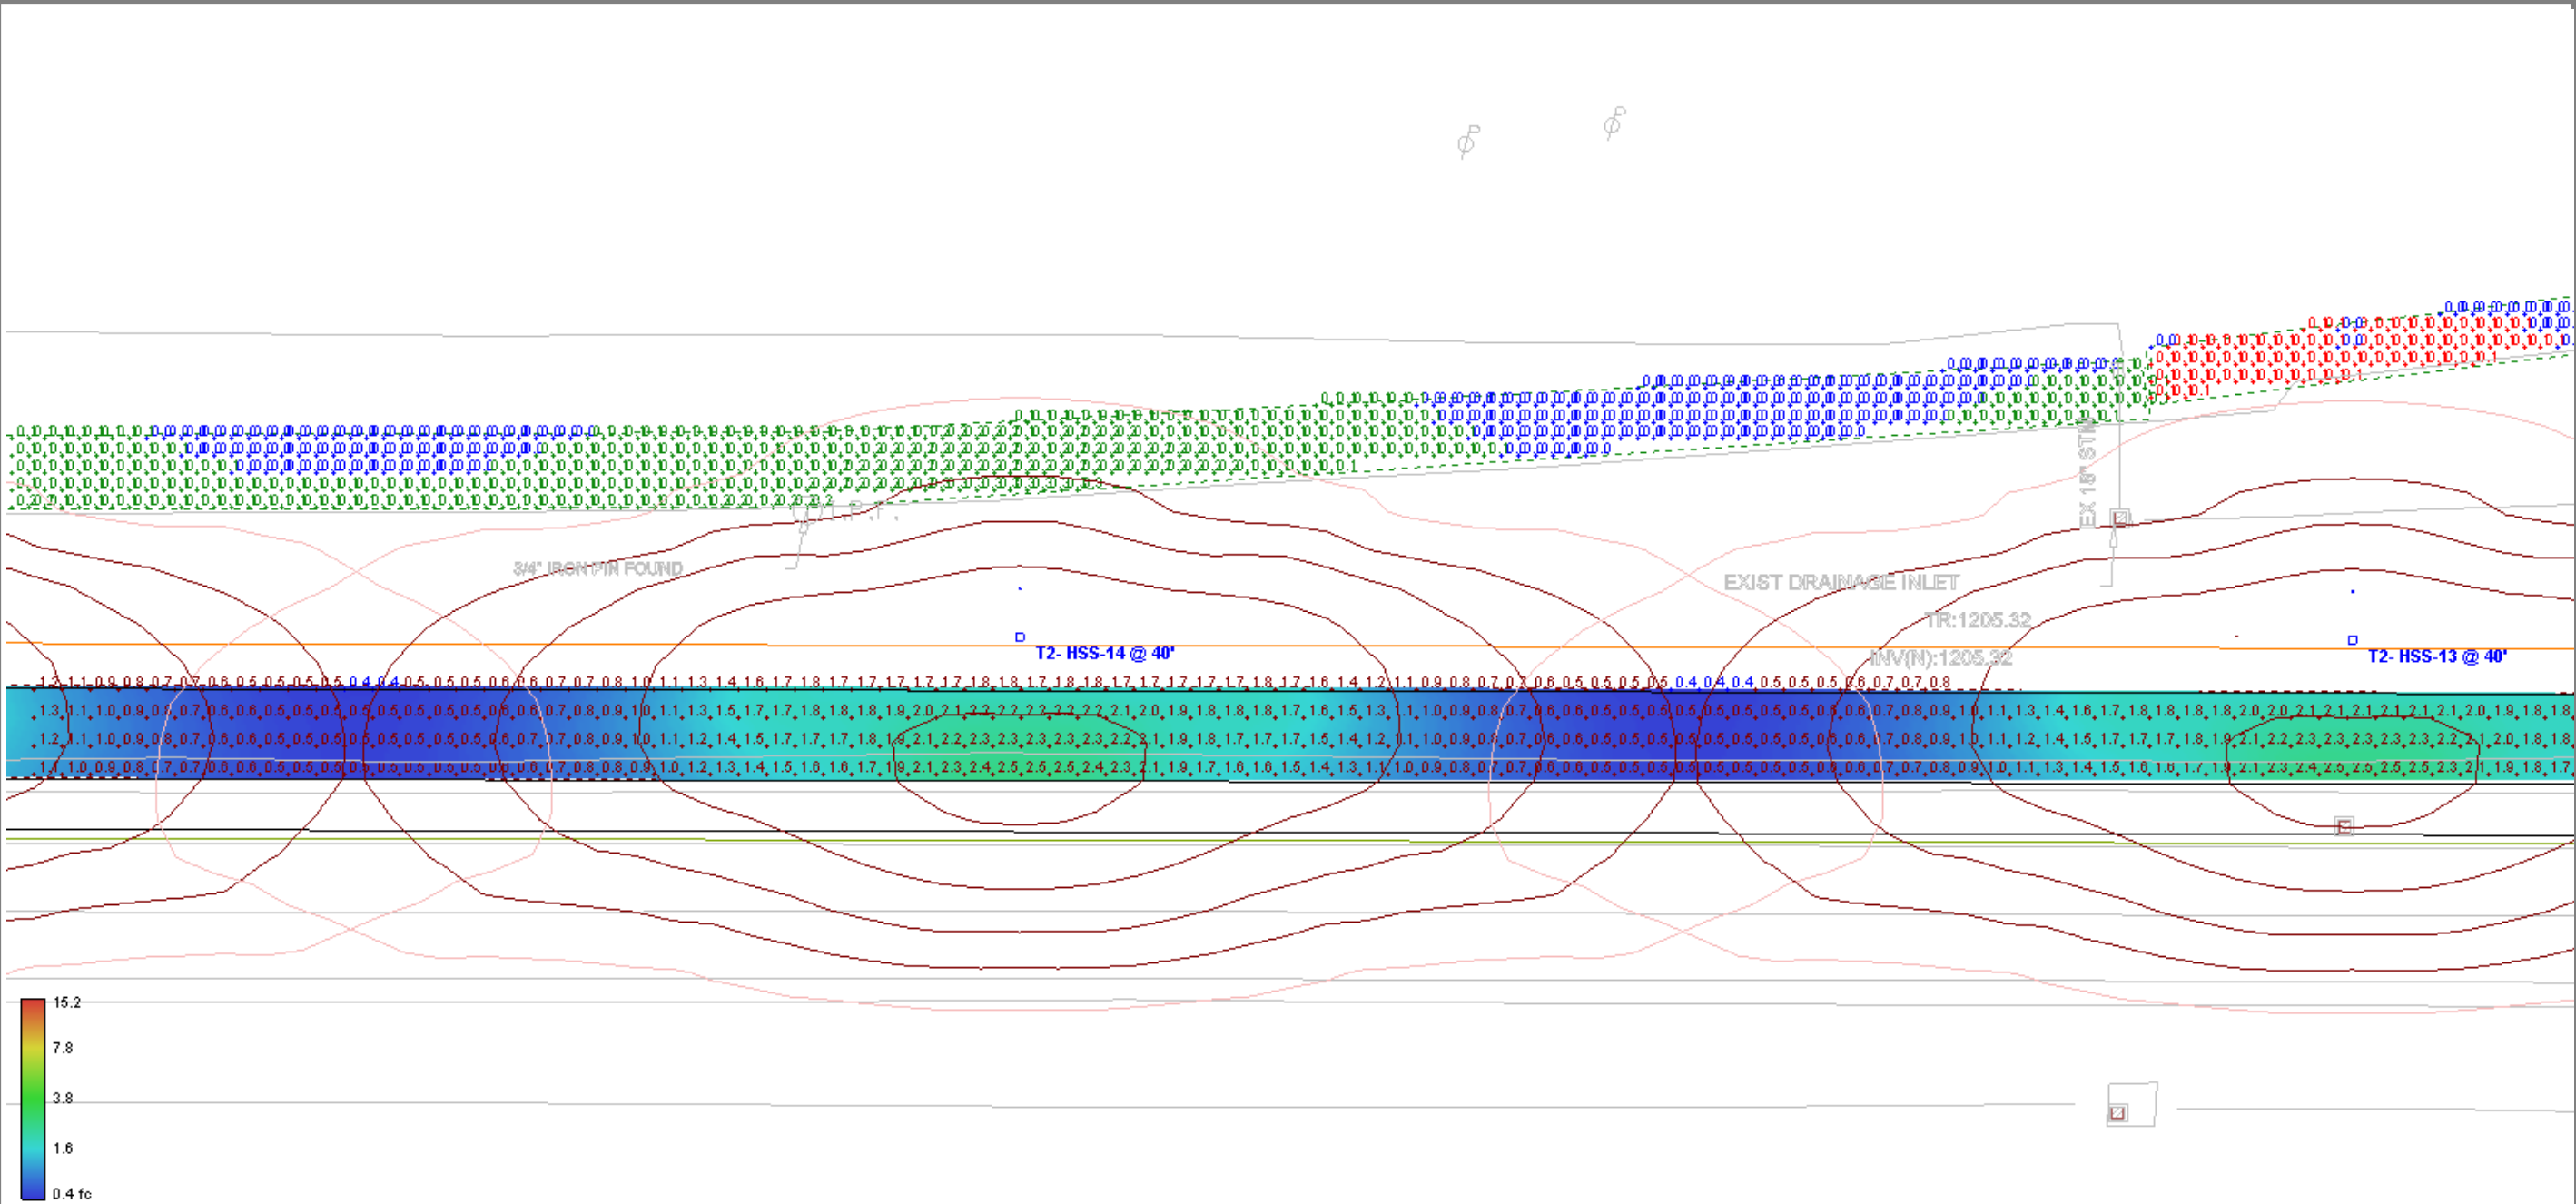

View #4

Statistics						
Description	Symbol	Avg	Max	Min	Max/Min	Avg/Min
Entrance Ramp	+	1.3 fc	2.8 fc	0.4 fc	7.0:1	3.3:1
Light Trespass - Entrance Ramp (10')	+	0.1 fc	0.4 fc	0.0 fc		

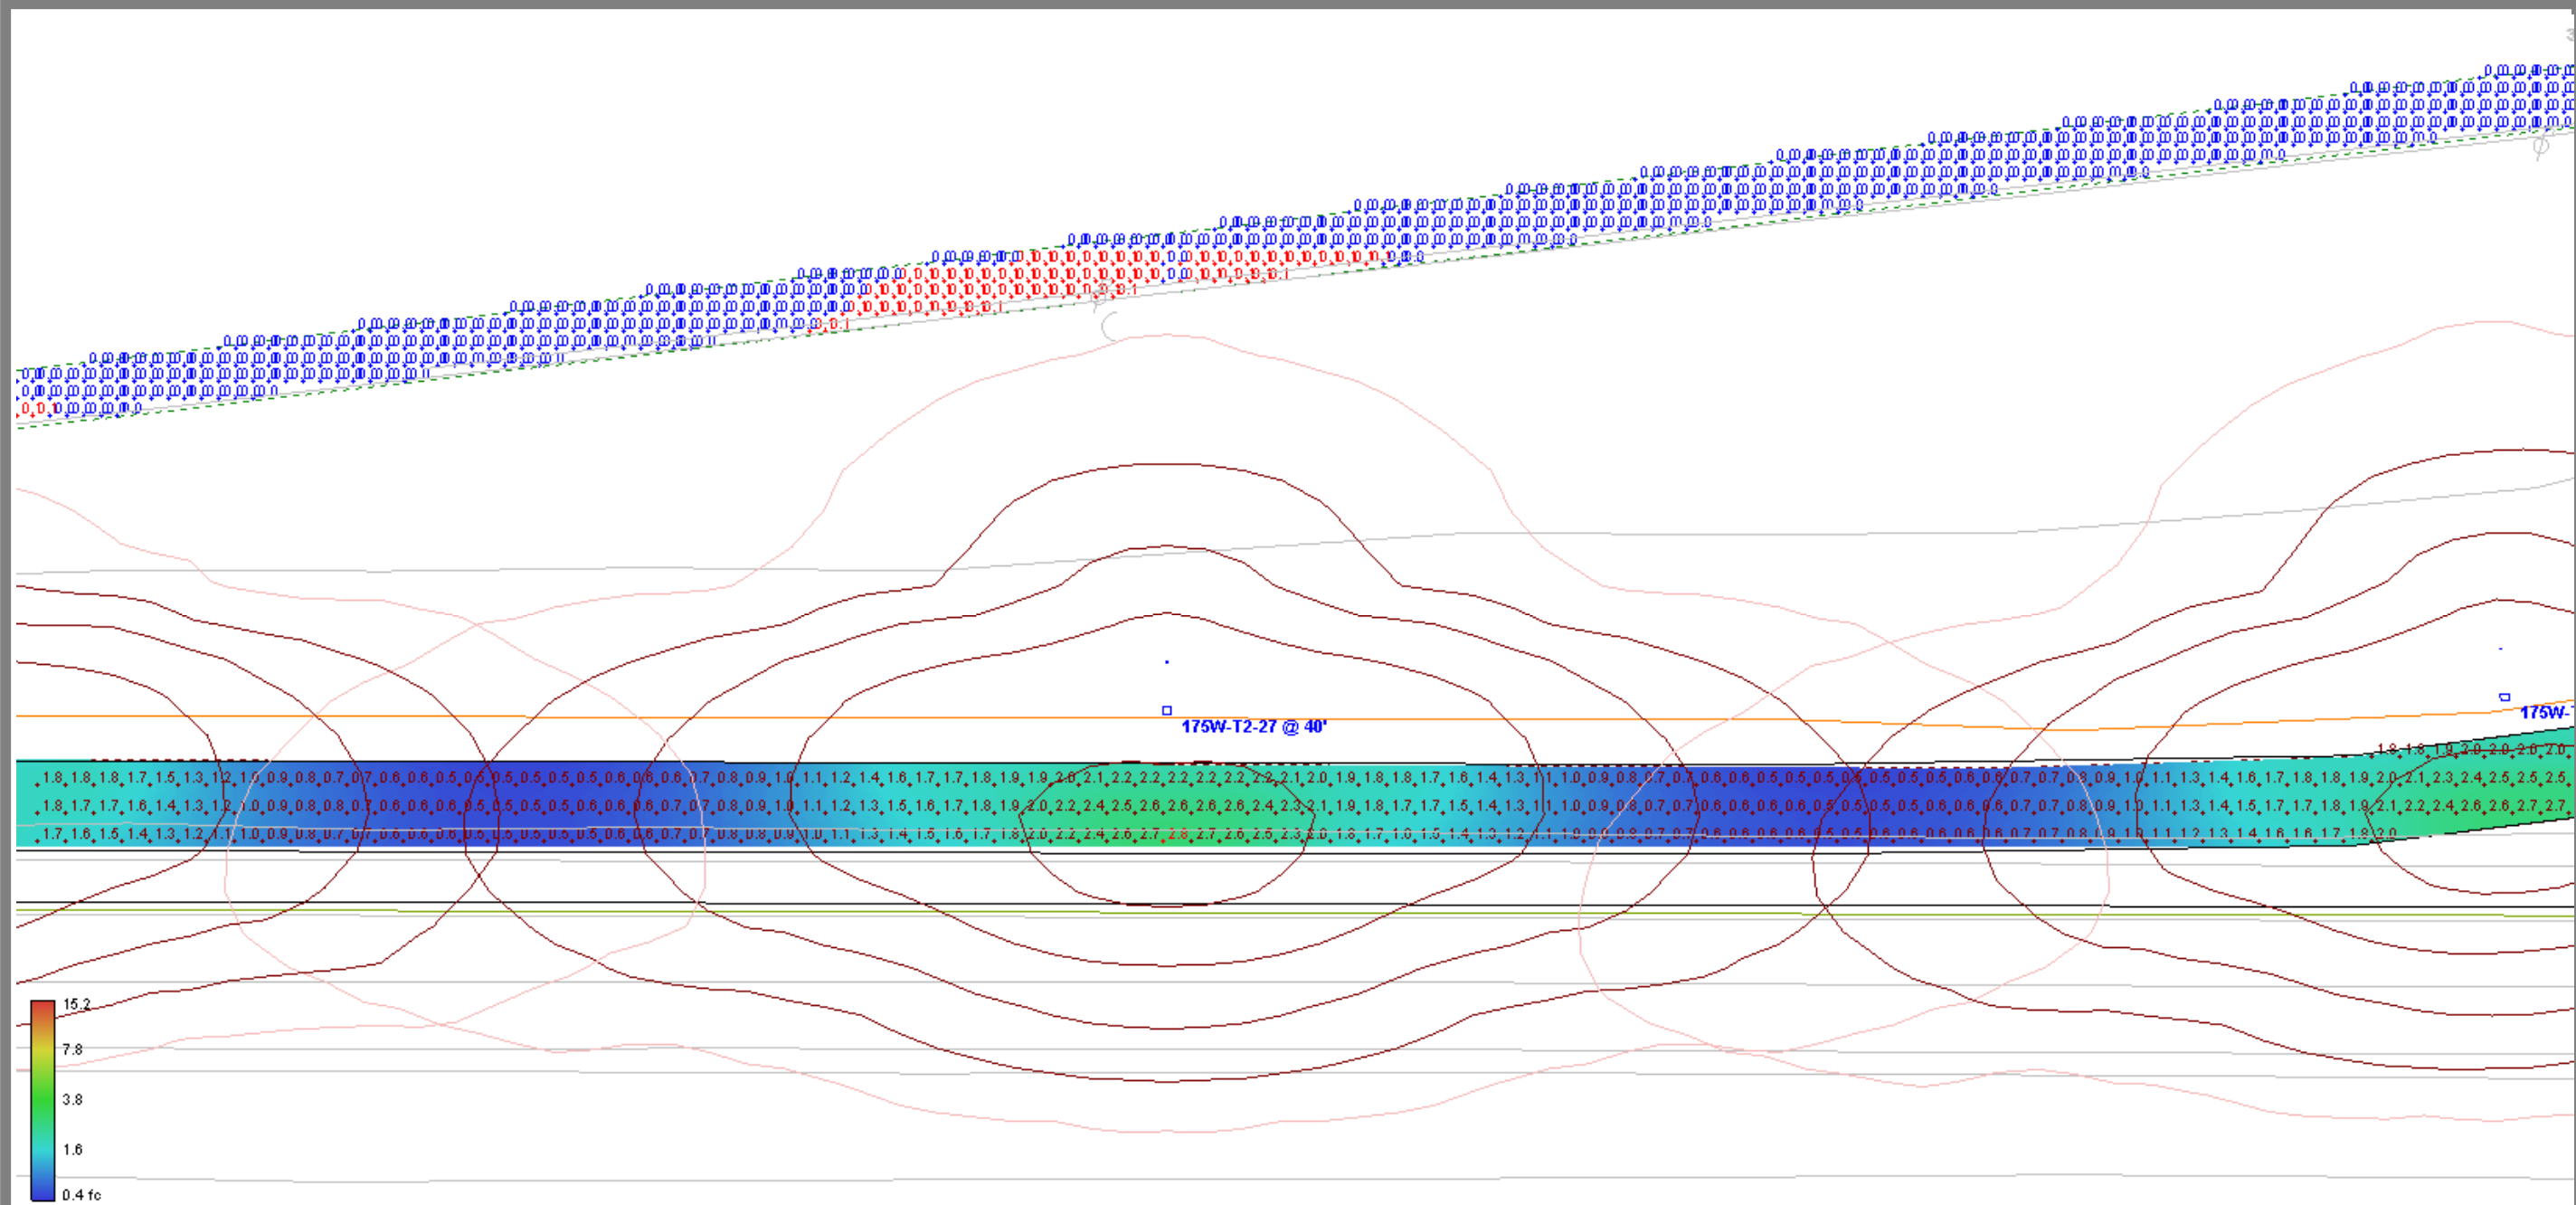

View #5

Statistics						
Description	Symbol	Avg	Max	Min	Max/Min	Avg/Min
Entrance Ramp	+	1.3 fc	2.8 fc	0.4 fc	7.0:1	3.3:1

